


AS APPROVED 2009/5153/P
18 JANUARY 2010

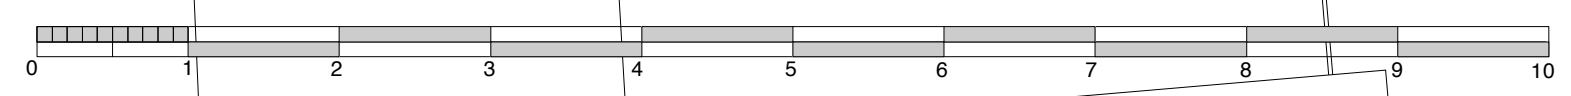

GROUND FLOOR FLOOR

14 HEATH DRIVE HAMPSTEAD LONDON NW3 7SN

Scale: 1: 50 @ A2 size
Date : Nov 2009

Drawing No. 06. 738.15
EXISTING FLOOR PLANS

G J P Ltd
ARCHITECTS
764 FINCHLEY ROAD
TEMPLE FORTUNE
NW11 LONDON 7TH
TEL 020 8458 4326
FAX 020 8458 4322
MOB 07721 598207
gjp @ architect99.fsnet.co.uk