


SECOND FLOOR OPTION D

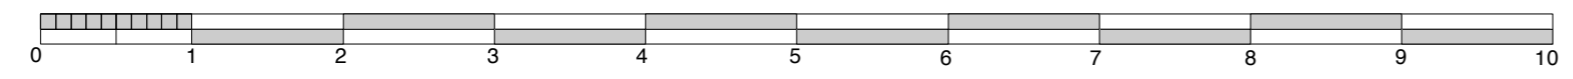

AS APPROVED 2009/5153/P
18 JANUARY 2010

PROPOSED SECOND FLOOR

14 HEATH DRIVE HAMPSTEAD LONDON NW3 7SN

Scale: 1: 50 @ A2 size
 Date : Nov 2009

Drawing No. 06. 738.27
PROPOSED FLOOR PLAN

G J P L t d
 ARCHITECTS
 764 FINCHLEY ROAD
 TEMPLE FORTUNE
 NW11 LONDON 7TH
 TEL 020 8458 4326
 FAX 020 8458 4322
 MOB 07721 598207
 gjp@architect99.fsnet.co.uk