


NOTES

DO NOT SCALE FROM THIS DRAWING

PLANNING

Revision:

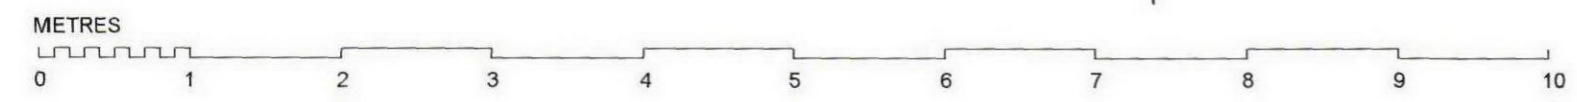

REAR ELEVATION

Martin Evans Architects	
18 Charlotte Road London EC2A 3PB tel 020 7729 2474	
JOB 72 Compayne Gardens London NW6 3RY	
TITLE REAR ELEVATION	
DATE	21.09.2009
SCALE	1:50 @ A2
DRAWING NO.	COM-PL-GA-03