


NOTES

DO NOT SCALE FROM THIS DRAWING

CERTIFICATE OF
LAWFULNESS

Revision:

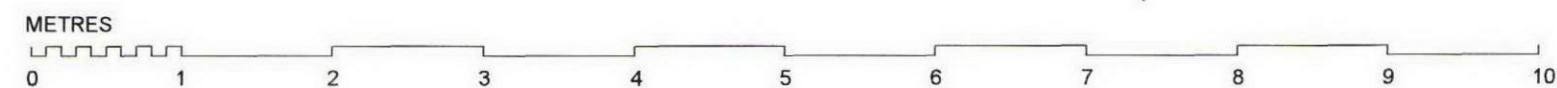

REAR ELEVATION

**Martin Evans
Architects**

18 Charlotte Road
London EC2A 3PB
tel 020 7729 2474

JOB
72 Compayne Gardens
London
NW6 3RY

TITLE
REAR ELEVATION

DATE 21.09.2009
SCALE 1:50 @ A2

DRAWING NO. COM-CL-GA-03