

# PRINCIPAL WORKS: -

- Proposed layout of new photovoltaic solar panels laid, to the same fall as the existing lead roof, between the existing lead rolls, on Nos. 12 & 14.



Rev. A: Nov. 2009: Items from Environmental Energy Audit added.

## SIR JOHN SOANE'S MUSEUM OPENING UP THE SOANE

GENERAL DRWG 506MP2/GA007A

ARRANGEMENT SCALE 1:100 @ A3

PROPOSED ROOF DATE JUL. 2009

PLAN


**JULIAN HARRAP**

ARCHITECTS

95 KINGSLAND ROAD LONDON E2 8AG

PHONE 020 7729 5111 FAX 020 7739 8306


SCALE

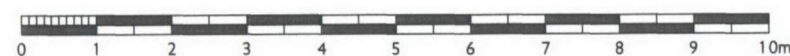



SOUTH ELEVATION (INCLUDING BASEMENT LEVEL)

SCALE

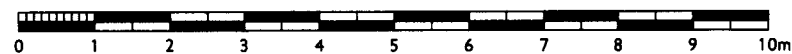

# PRINCIPAL WORKS: -

- 1 New platform lift in the front area of No. 12 to bring disabled people down from pavement level. Platform lift to be used for emergency escape. Floor level of the front area to be reformed to create a ramp to No. 12's Basement Door. See Drawing No. 506MP2/SK041 for details.
- 2 Proposed new photovoltaic solar panels to be laid on the existing flat lead roofs of No. 12, 13 & 14, to the same fall as the existing lead roof, between the existing lead rolls, so that they will be invisible from the Front Elevation of the building and Lincoln's Inn Fields.

## SIR JOHN SOANE'S MUSEUM OPENING UP THE SOANE

SOUTH ELEVATION DRWG 506MP2/GA013  
AS PROPOSED SCALE 1:100 @ A3  
DATE NOV. 2009

JULIAN HARRAP  
ARCHITECTS

95 KINGSLAND ROAD LONDON E2 8AG  
PHONE 020 7729 5111 FAX 020 7739 8306