

PROPOSED
REAR EXTENSION

RECEIVED 11 NOV 2009


REAR ELEVATION OF ETON COURT

REAR PATIO - 50 ETON AVENUE

REAR PATIO AND EXTENSION- 30
CROSSFIELD ROAD

PROPOSED REAR ELEVATION
SCALE 1:50

SCALE

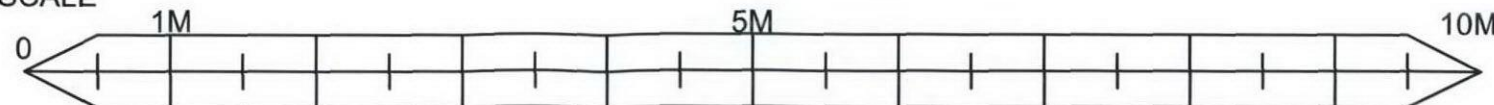

Rev B- Change of scale from 1:100 to 1:50

Project 50 Eton Avenue, London NW3 3HN
Proposed alterations and extensions to existing
family dwelling, including single storey extension to front
& rear and installation of solar panels system to roof.

Applicant
Mr & Mrs Yusuf & Ingrid Ismail

Dwg Title

PROPOSED REAR ELEVATION

Scale (as A3 format)	Date	Job / Dwg No	Rev
1:50	Nov 2009	08-2020 / PP04 (2 of 2)	B