

Note
 All dimensions are to be checked on site and any discrepancies, errors or omissions are to be reported to the architect prior to commencement of works.


NOTE:
 Subject to Building Regulations approval



FRONT ELEVATION



REAR ELEVATION

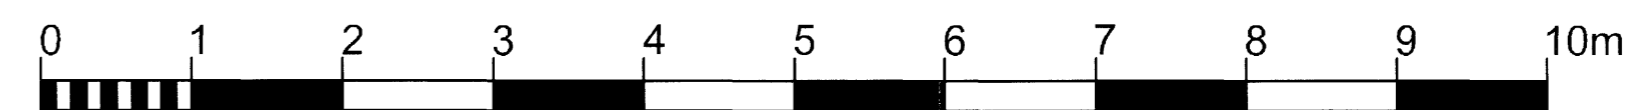

FILE COPY

PLANNING
 2008/2381/P

REVISIONS
 A 23/02/09 Addition of lightwell df

BB PARTNERSHIP LTD
 CHARTERED ARCHITECTS
 THE TRAFALGAR 17 REMINGTON STREET LONDON N1 8BH
 TEL : 020 7336 8555 FAX : 020 7336 8777
 e-mail : architect@bbpartnership.co.uk

client	Mr D Tucker		
project	1A Norfolk Road LONDON NW8 6AX		
drawing	ELEVATIONS - SHEET 1 AS PROPOSED		
date	scale	drawn by	
02.12.08	1:50 @ A1	df	
drg.no.	rev.		
ENV 113	A		

check all dimensions on site ©
 © 2008 BB PARTNERSHIP LIMITED