


2007/1499/1

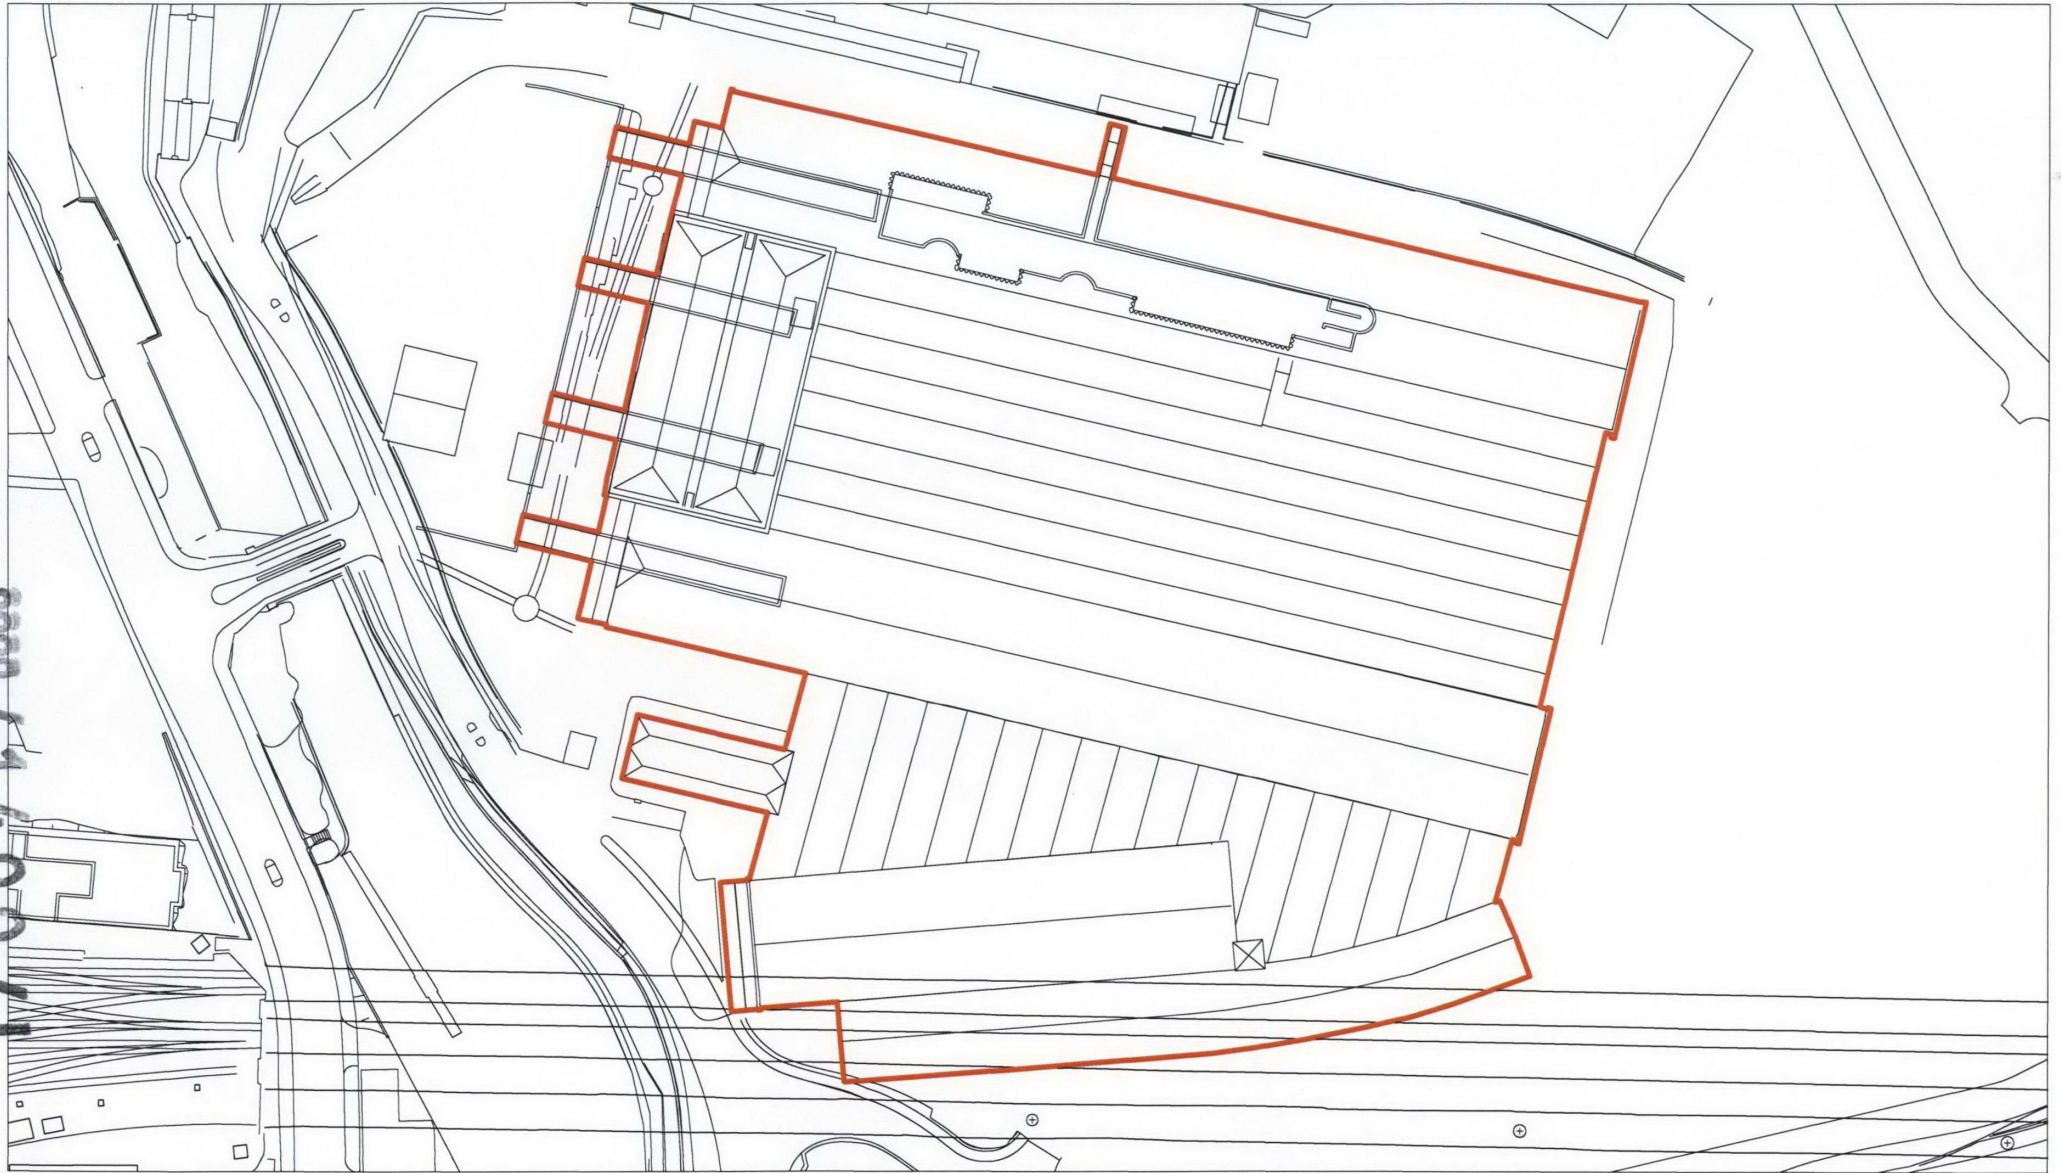

KEY

GRANARY COMPLEX

Project KING'S CROSS CENTRAL EASTERN GOODS YARD	Drawing Title SITE PLAN GRANARY COMPLEX	Revision	Date					Client ARGENT (KING'S CROSS) Address: 5 ALBANY COURTYARD LONDON Telephone: 020 7734 3721	Consultant TOWNSHEND Landscape Architects 3A Zealand House, Scotland Street London EC2A 4HU Telephone: 020 7728 9333 Fax: 020 7728 3300 E-Mail: info@townshend.co.uk		Project No.	Scale	Approved By	Drawing No.	Revision	
		R01 - Layout amended	04.08.07															R01	