



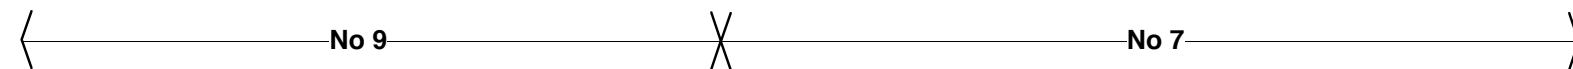

REAR ELEVATION - PROPOSED

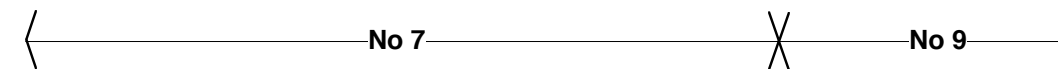

FRONT ELEVATION - EXISTING



REVISIONS

517.02

ELLIOT CAMP ASSOCIATES - ARCHITECTS 8 Silk Mews London SE11 4BA

7A BUCKLAND CRESCENT NW3 5DH

REAR & SIDE ELEVATIONS - EXISTING

T: 020 7387 8483 F: 020 7387 1704 SCALE 1:50 @ A1 & 1:100 @ A3

7 May 2008

SCHEME 5