



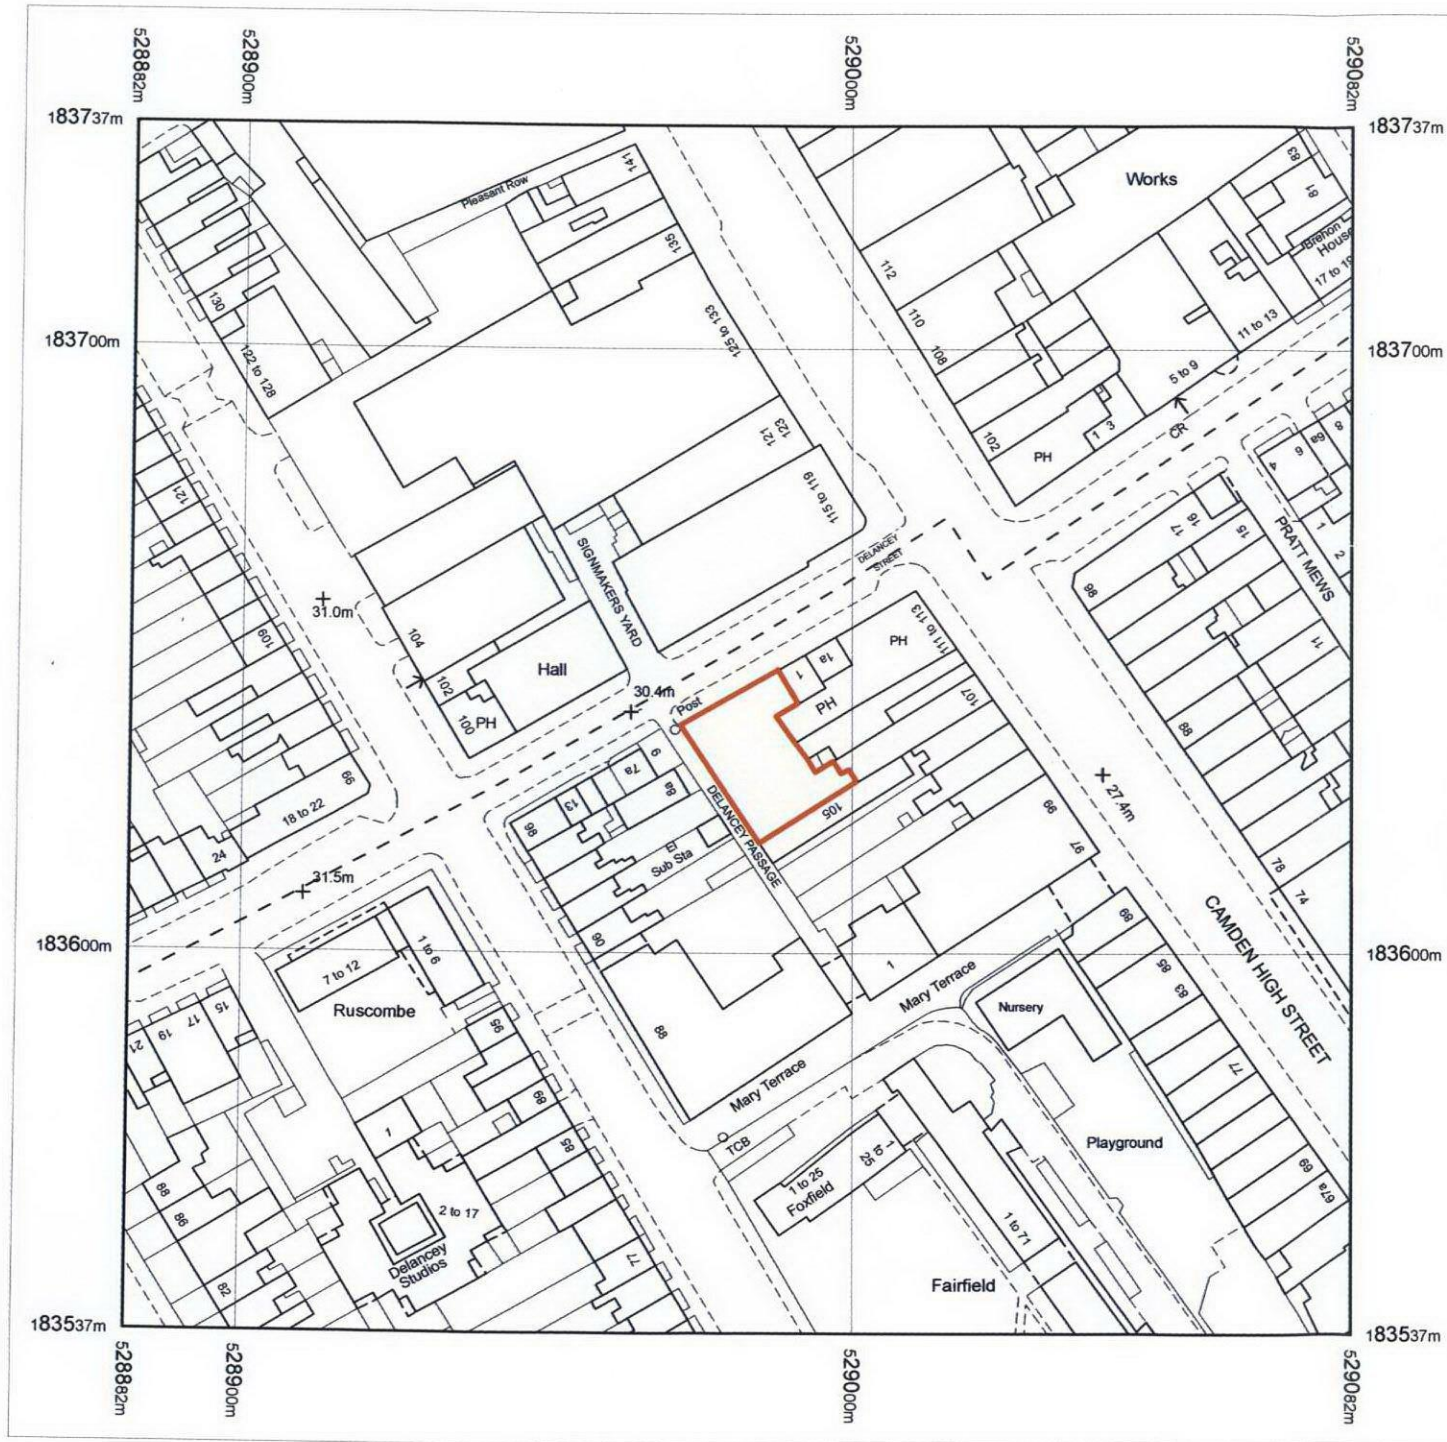

OS Sitemap®



Scale 1:1250

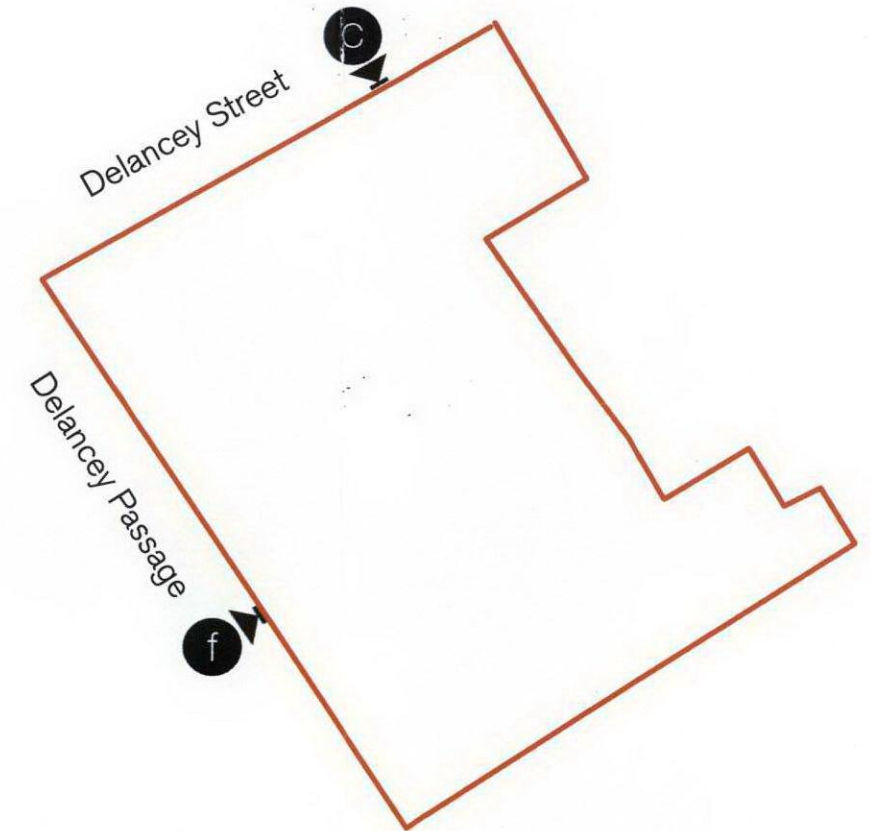

Rev	Description	Date
A	Site plan	11.02.09