




RECEIVED
09 FEB 2009

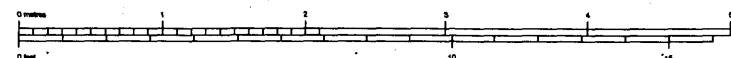

REVISIONS A 07 Jan 08 Corrected Drawing Number and rear door to kitchen
B 07 Feb 08 Added dimensions and dormer window

1052.68b
PETER BELL & PARTNERS ARCHITECTS 44 DALE STREET LONDON W4 2BL
38 COTLEIGH ROAD LONDON NW6
REAR ELEVATION AS PROPOSED
1 020 8994 3023 m 07067 971 639 scale 1:25 @ A1 & 1:50 @ A3 30 July 2008