


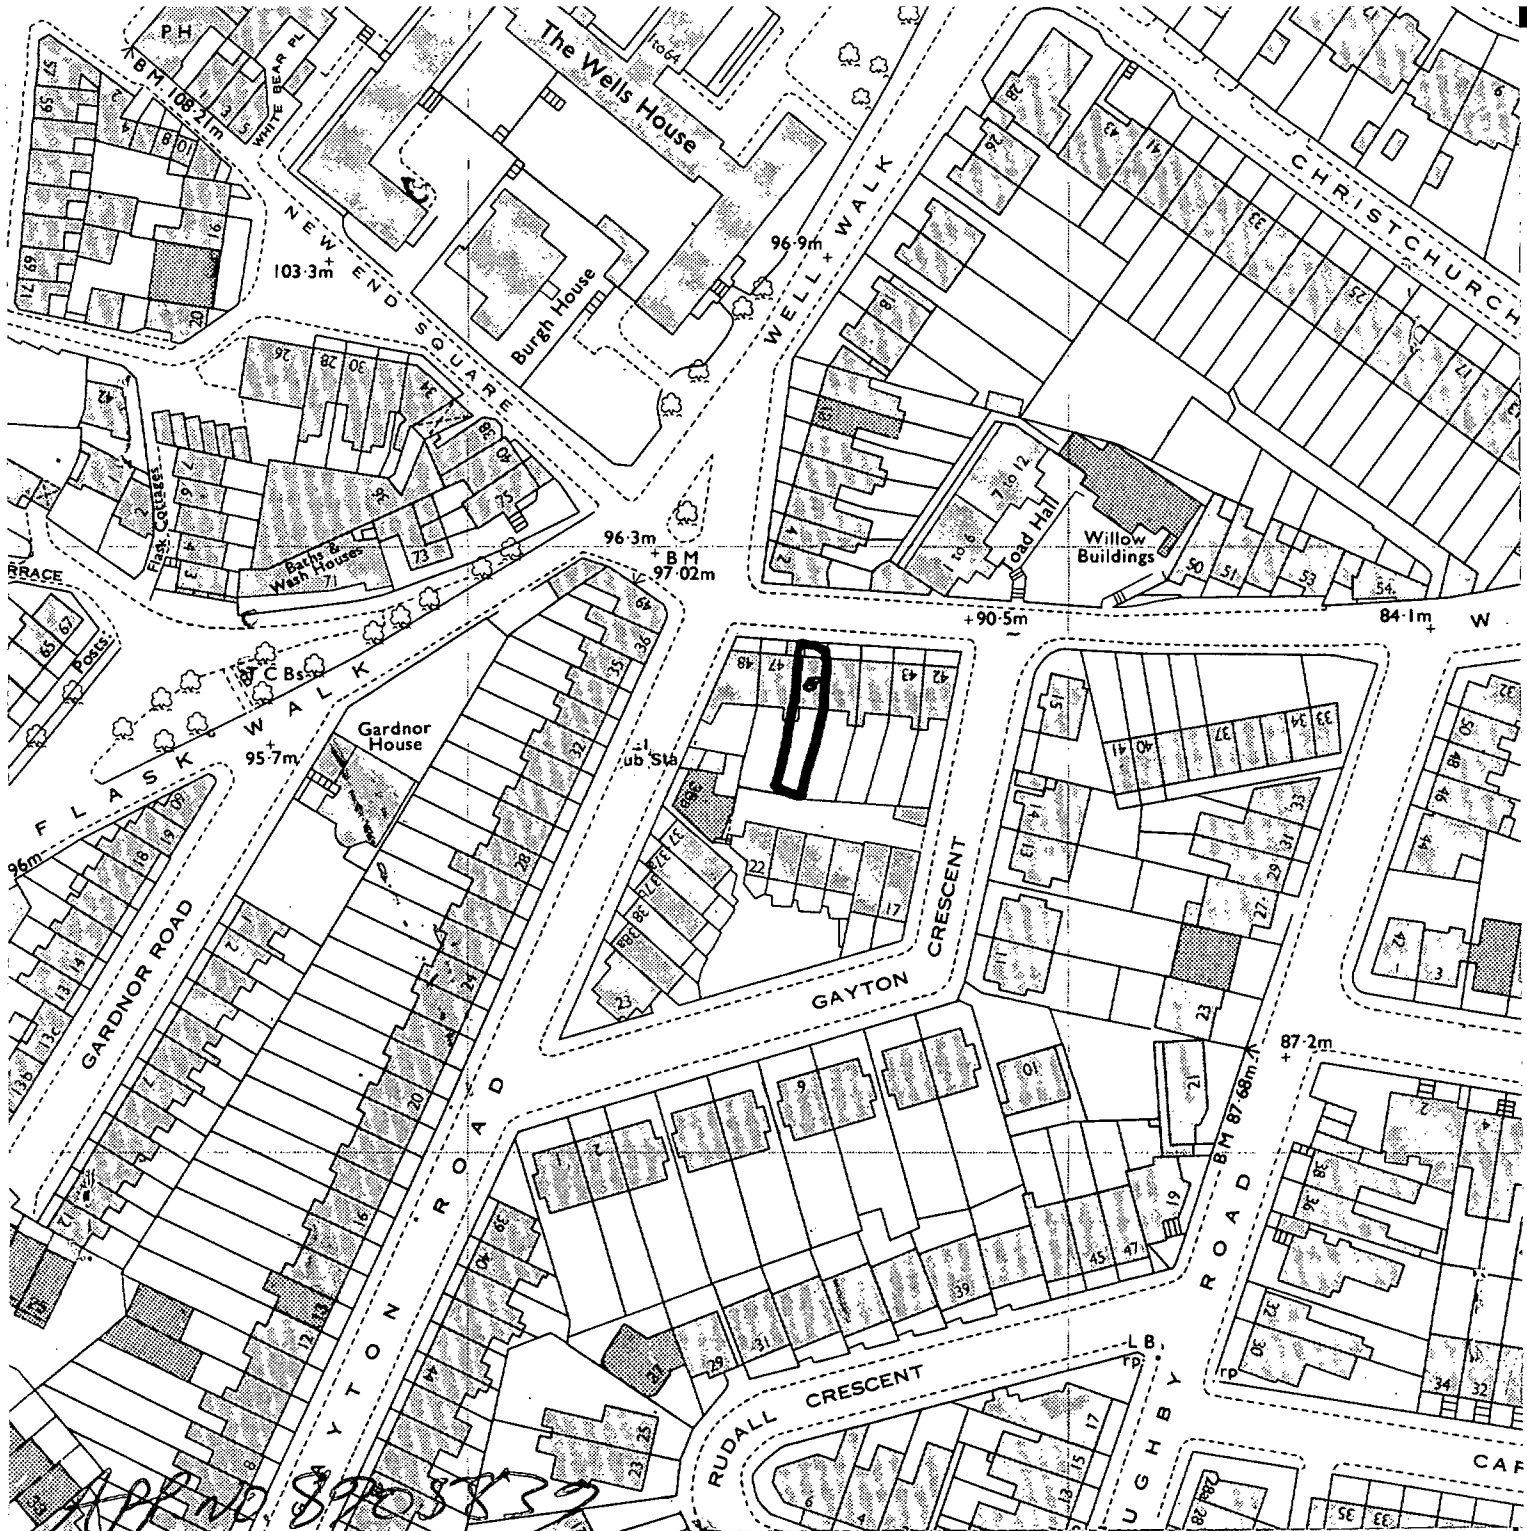

TP 8905839 39

LONDON BOROUGH OF CAMDEN

SITE PLAN

Address 46A Willow Rd
Scale 1:1250

