




LONDON BOROUGH OF CAMDEN

SITE PLAN

8905510

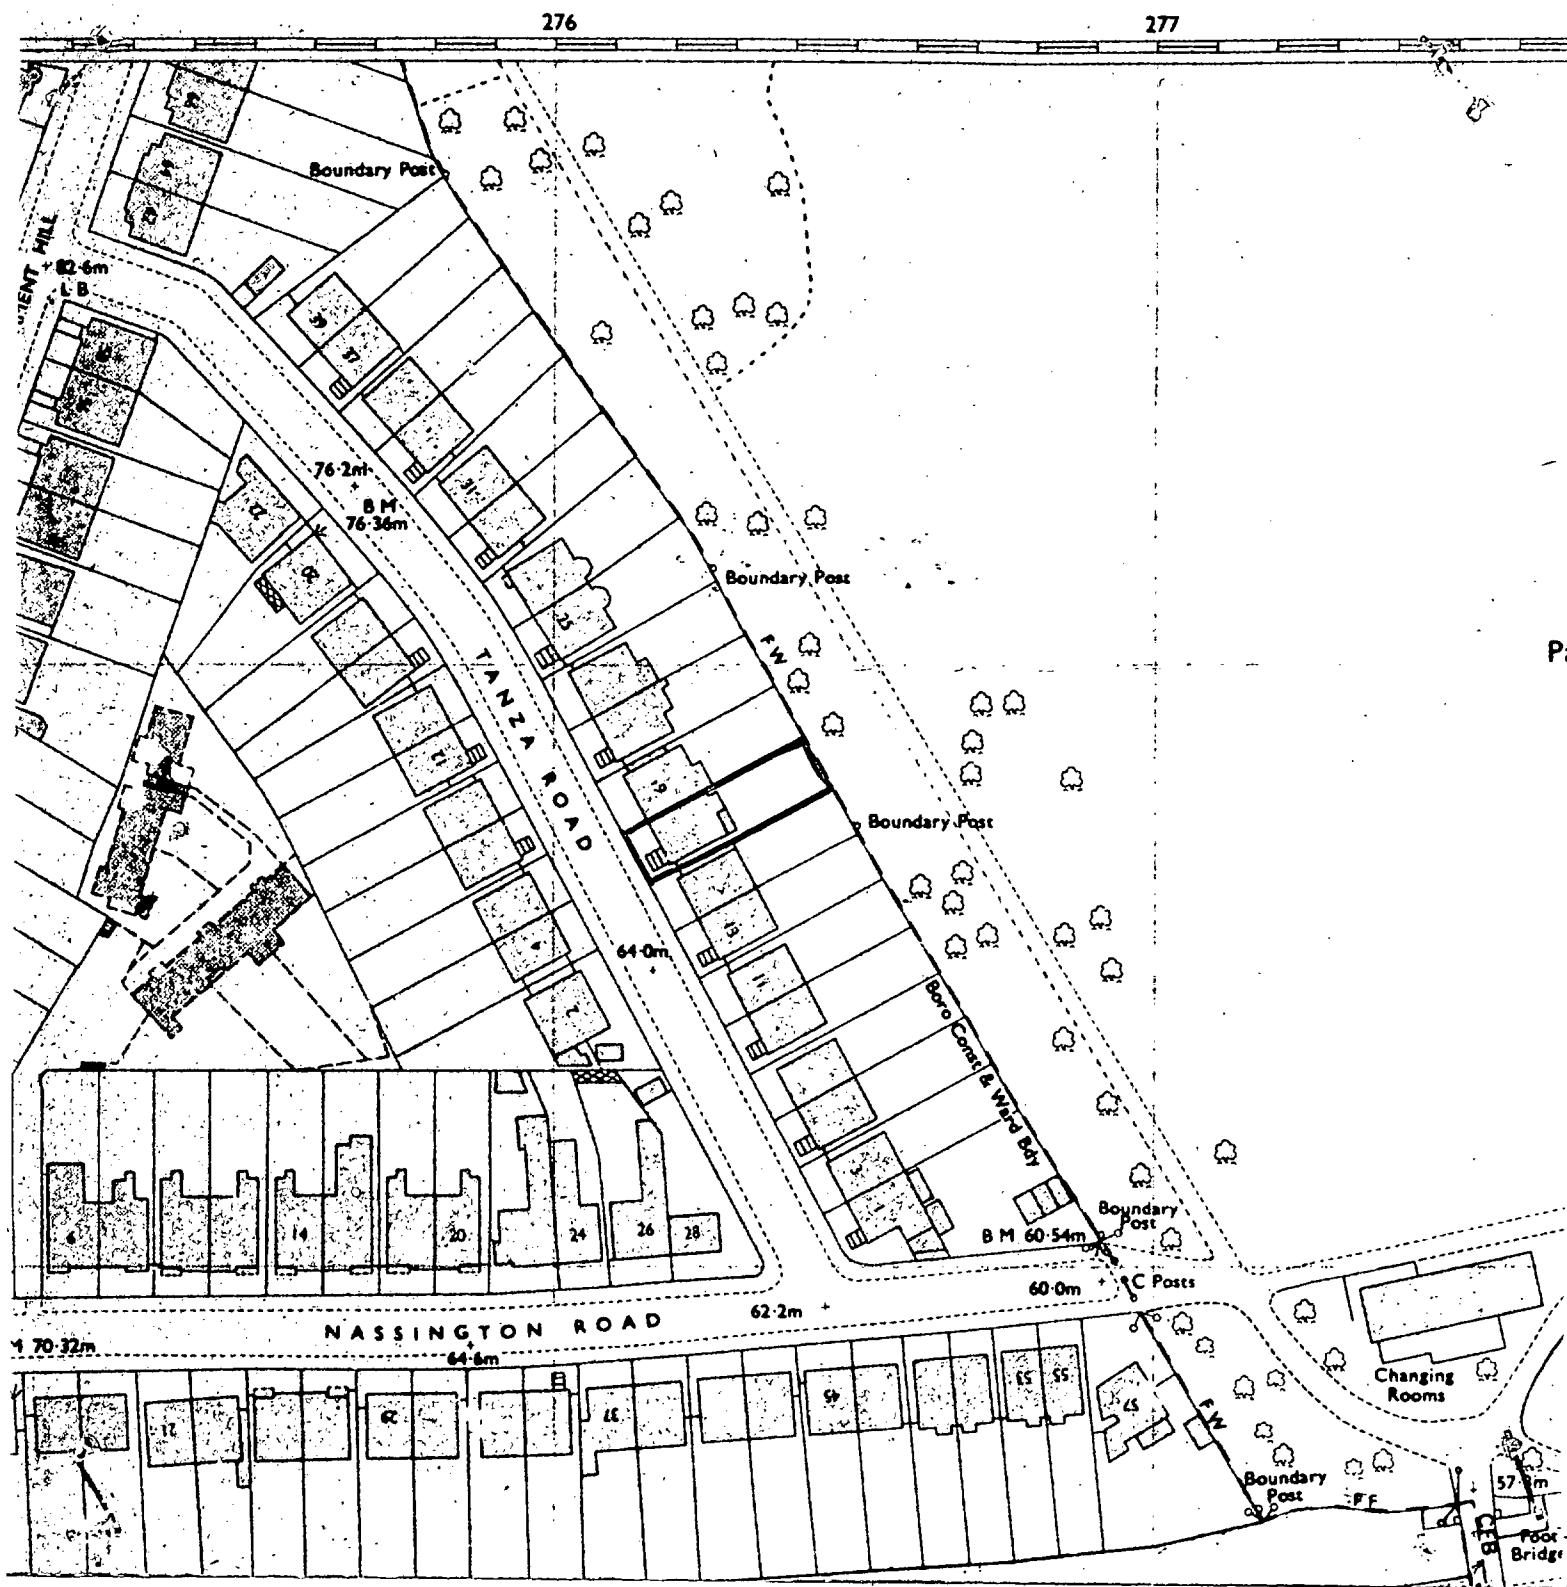

Address (outlined in black)

17 TANZA ROAD, NW3

Scale 1:1250