


TQ 2585 SE

9175068
Queens
Mansions

 

LONDON BOROUGH OF CAMDEN
SITE PLAN



(outlined in black)

Address *276 WEST END LANE*
Scale 1:1250