


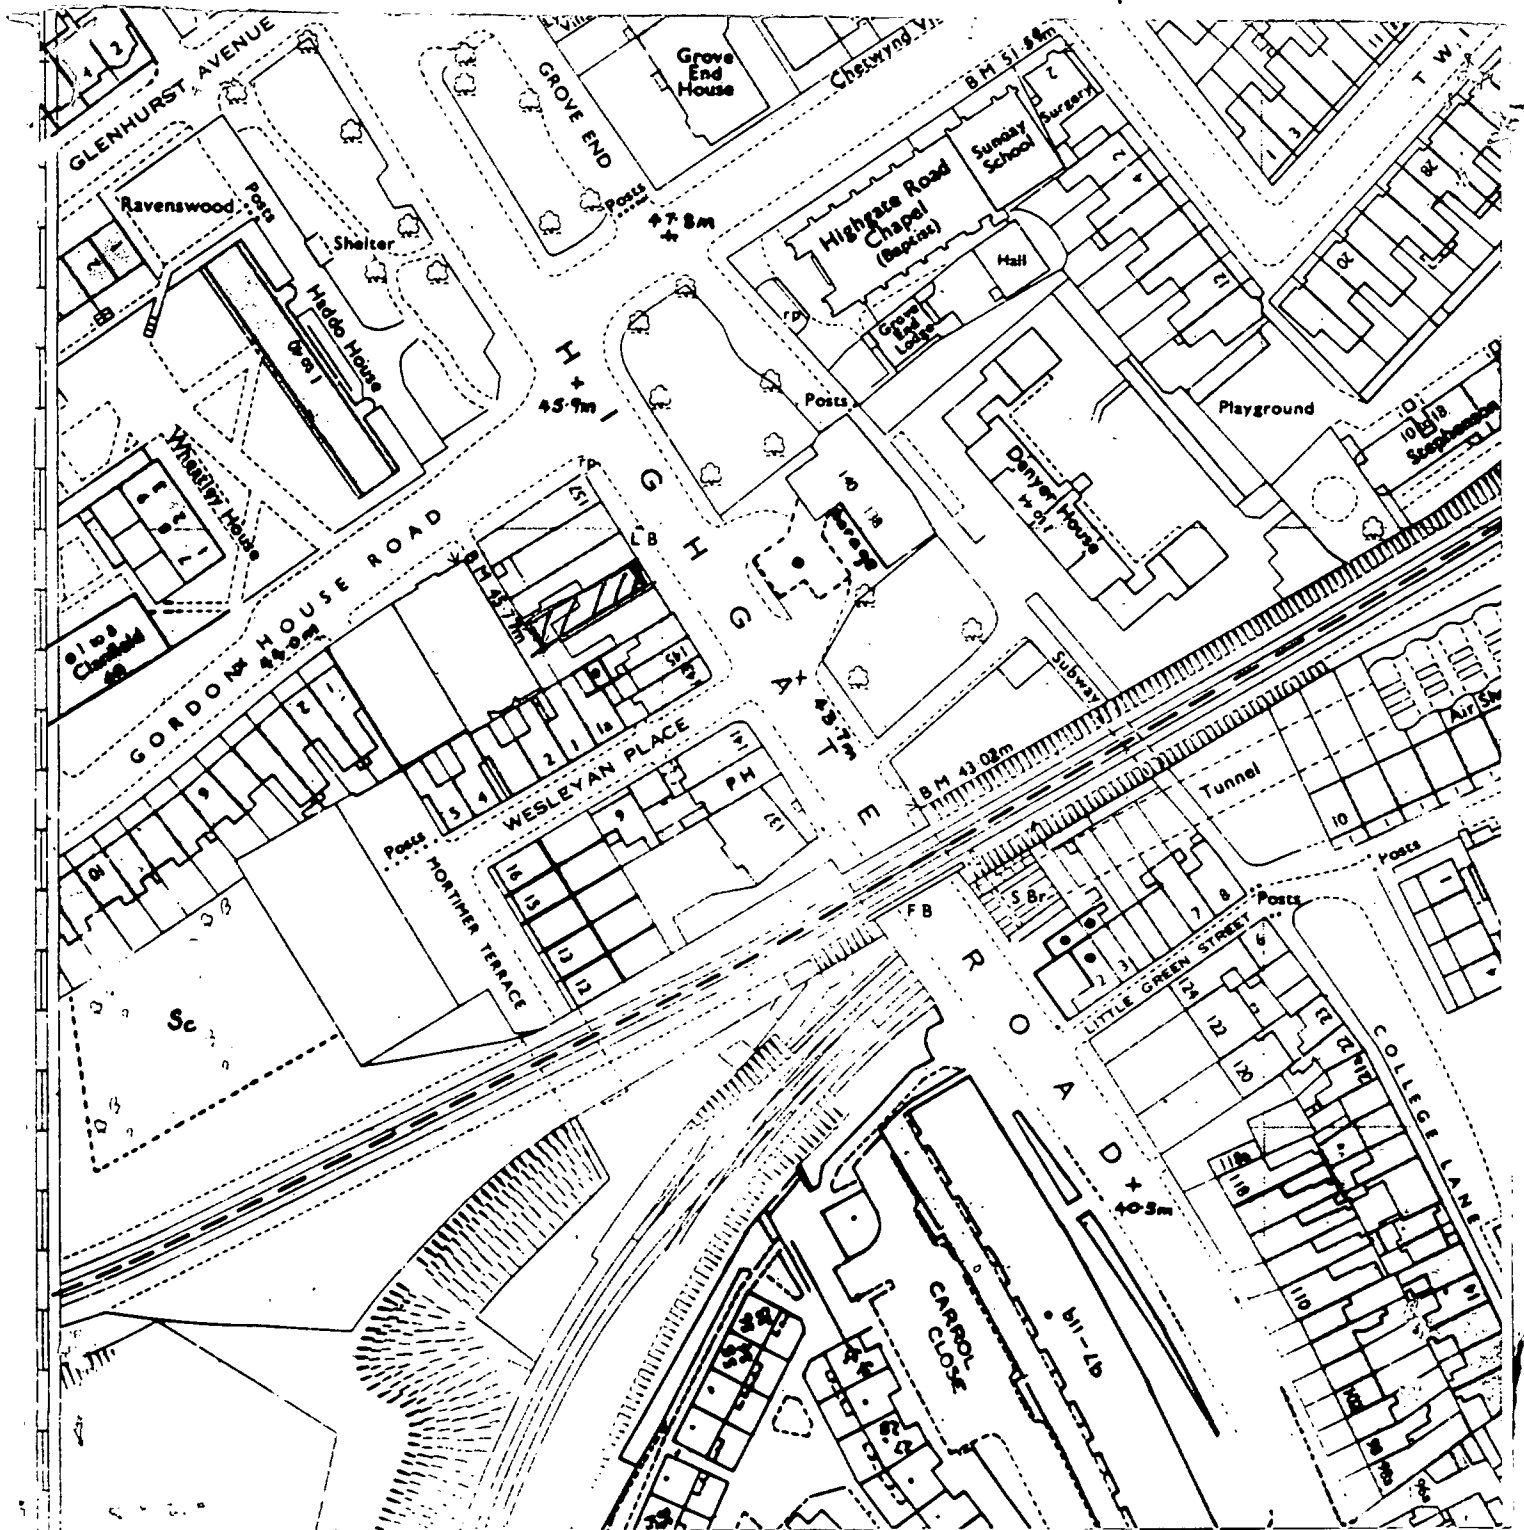

LONDON BOROUGH OF CAMDEN

SITE PLAN

Address *151 Highgate Road.*
(outlined in black)

Scale 1:1250

9100171

