




**LONDON BOROUGH OF CAMDEN**  
**SITE PLAN**



Address (outlined in black)  
 Scale 1:1250

**179 GOLDHURST TERRACE**  
**N W 6**

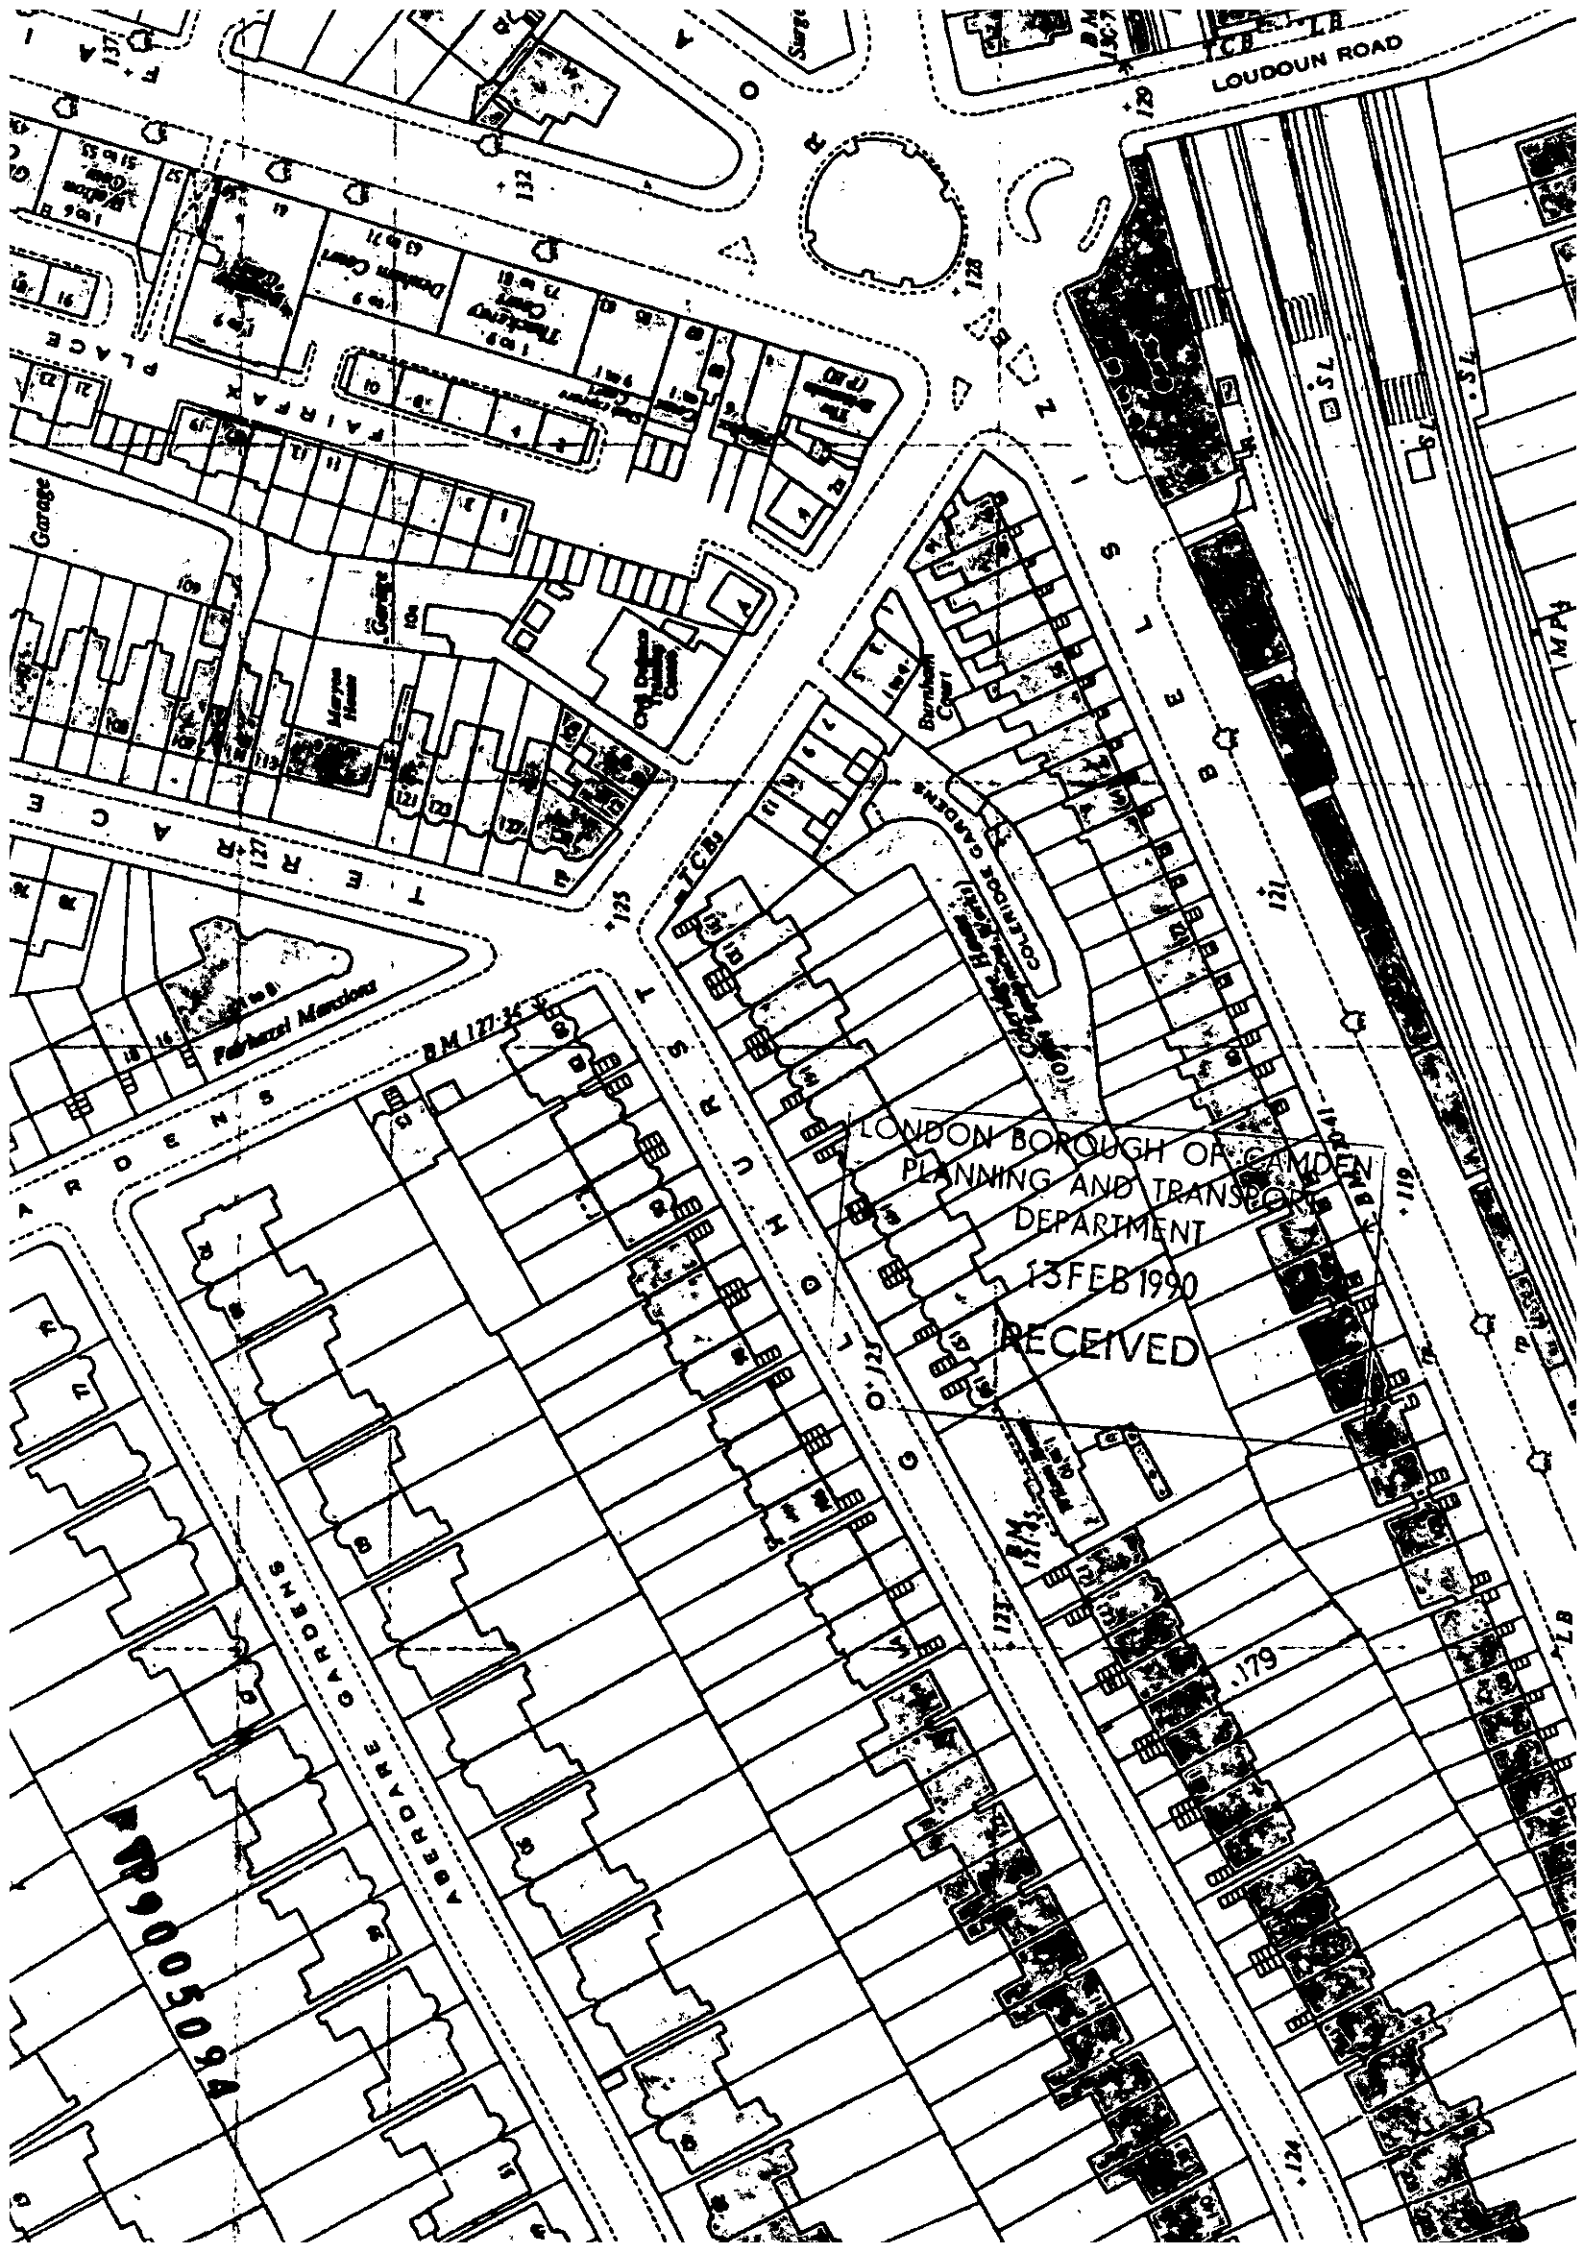

LOUIDON ROAD

FAIRFAX PLACE

TERACE

TERACE GARDENS

LONDON BOROUGH OF CAMDEN  
PLANNING AND TRANSPORT  
DEPARTMENT  
13 FEB 1990  
RECEIVED

49005094