




LONDON BOROUGH OF CAMDEN

SITE PLAN

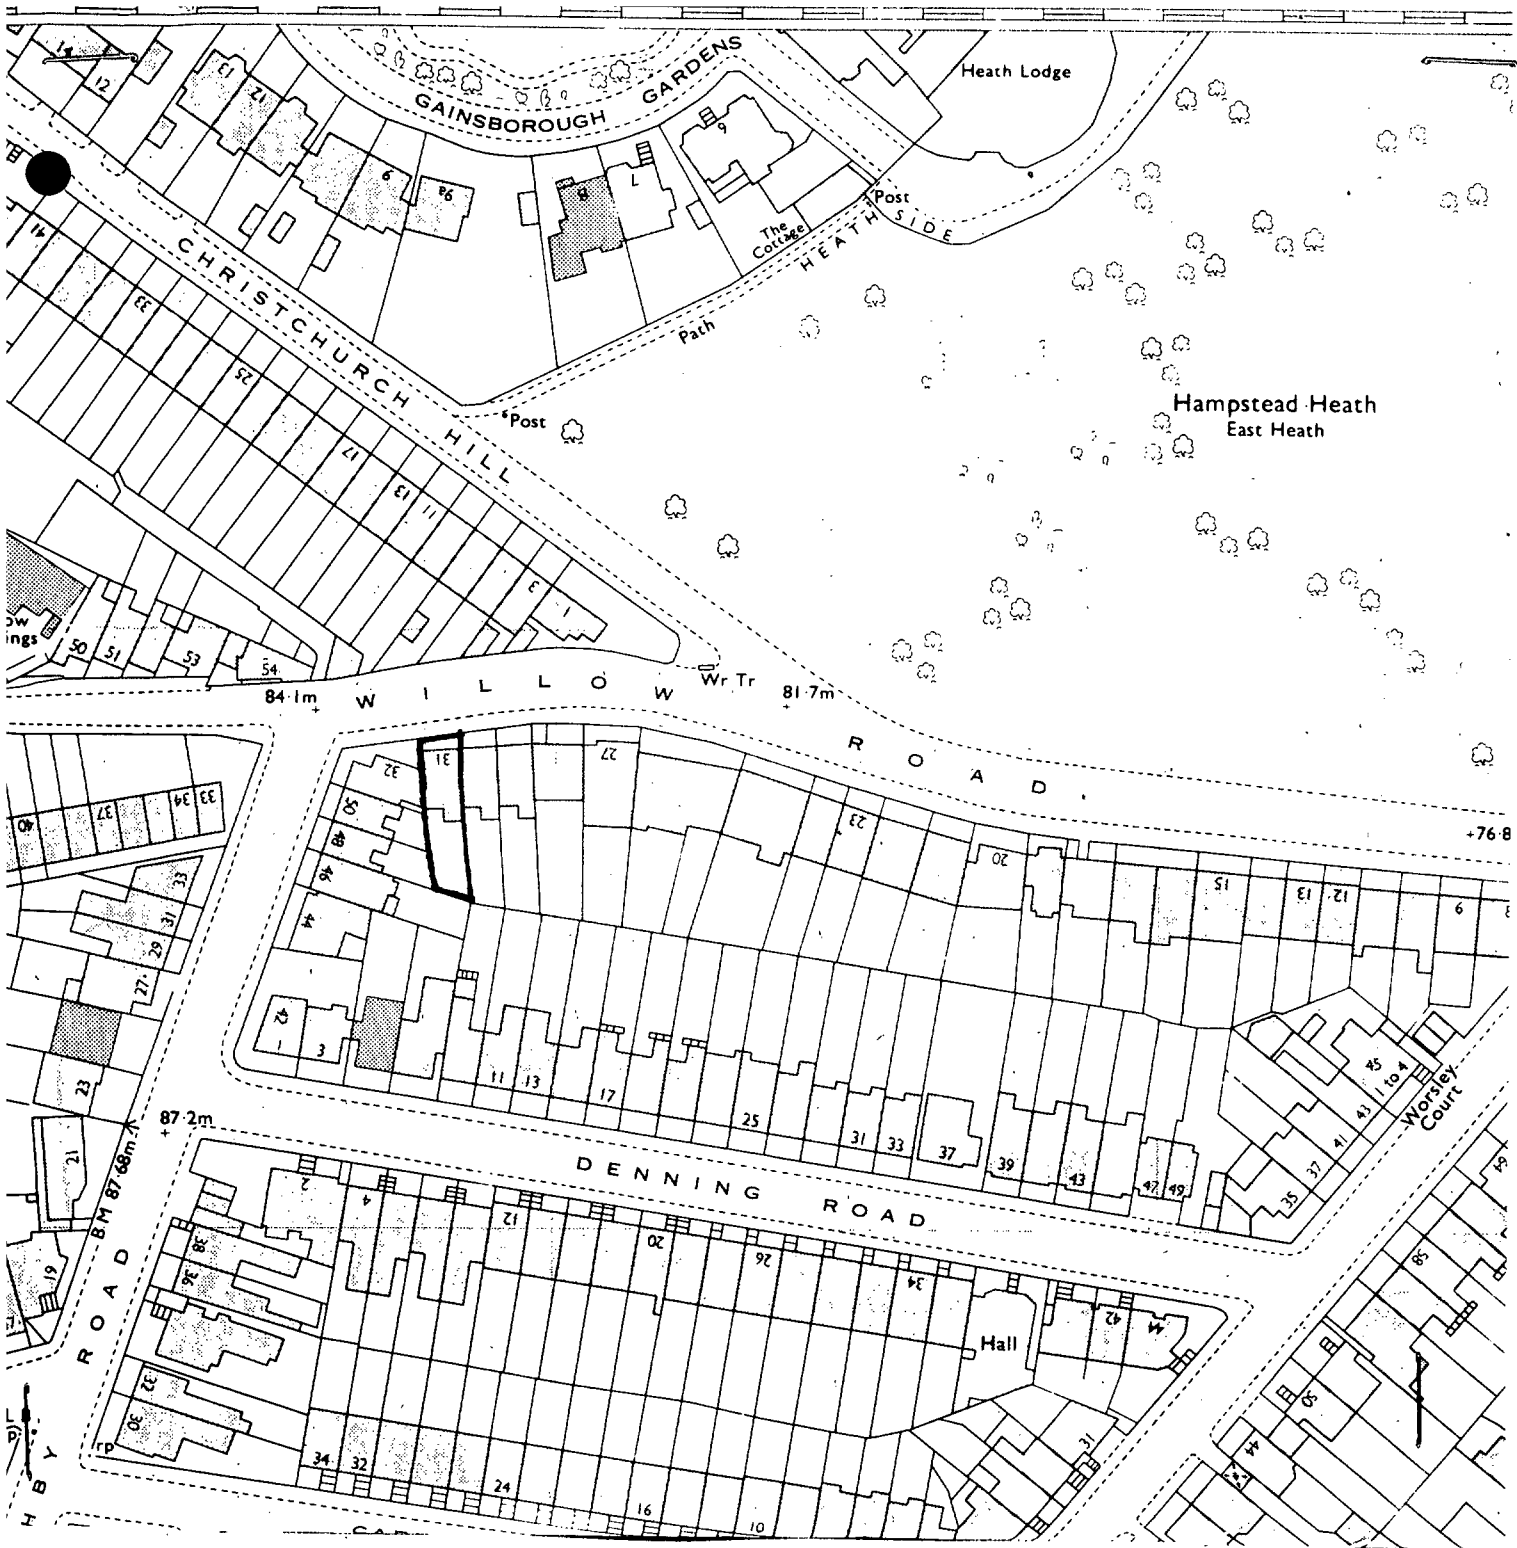

Address (outlined in black) *31 Willow Road NW3*

Scale 1:1250