


9070214

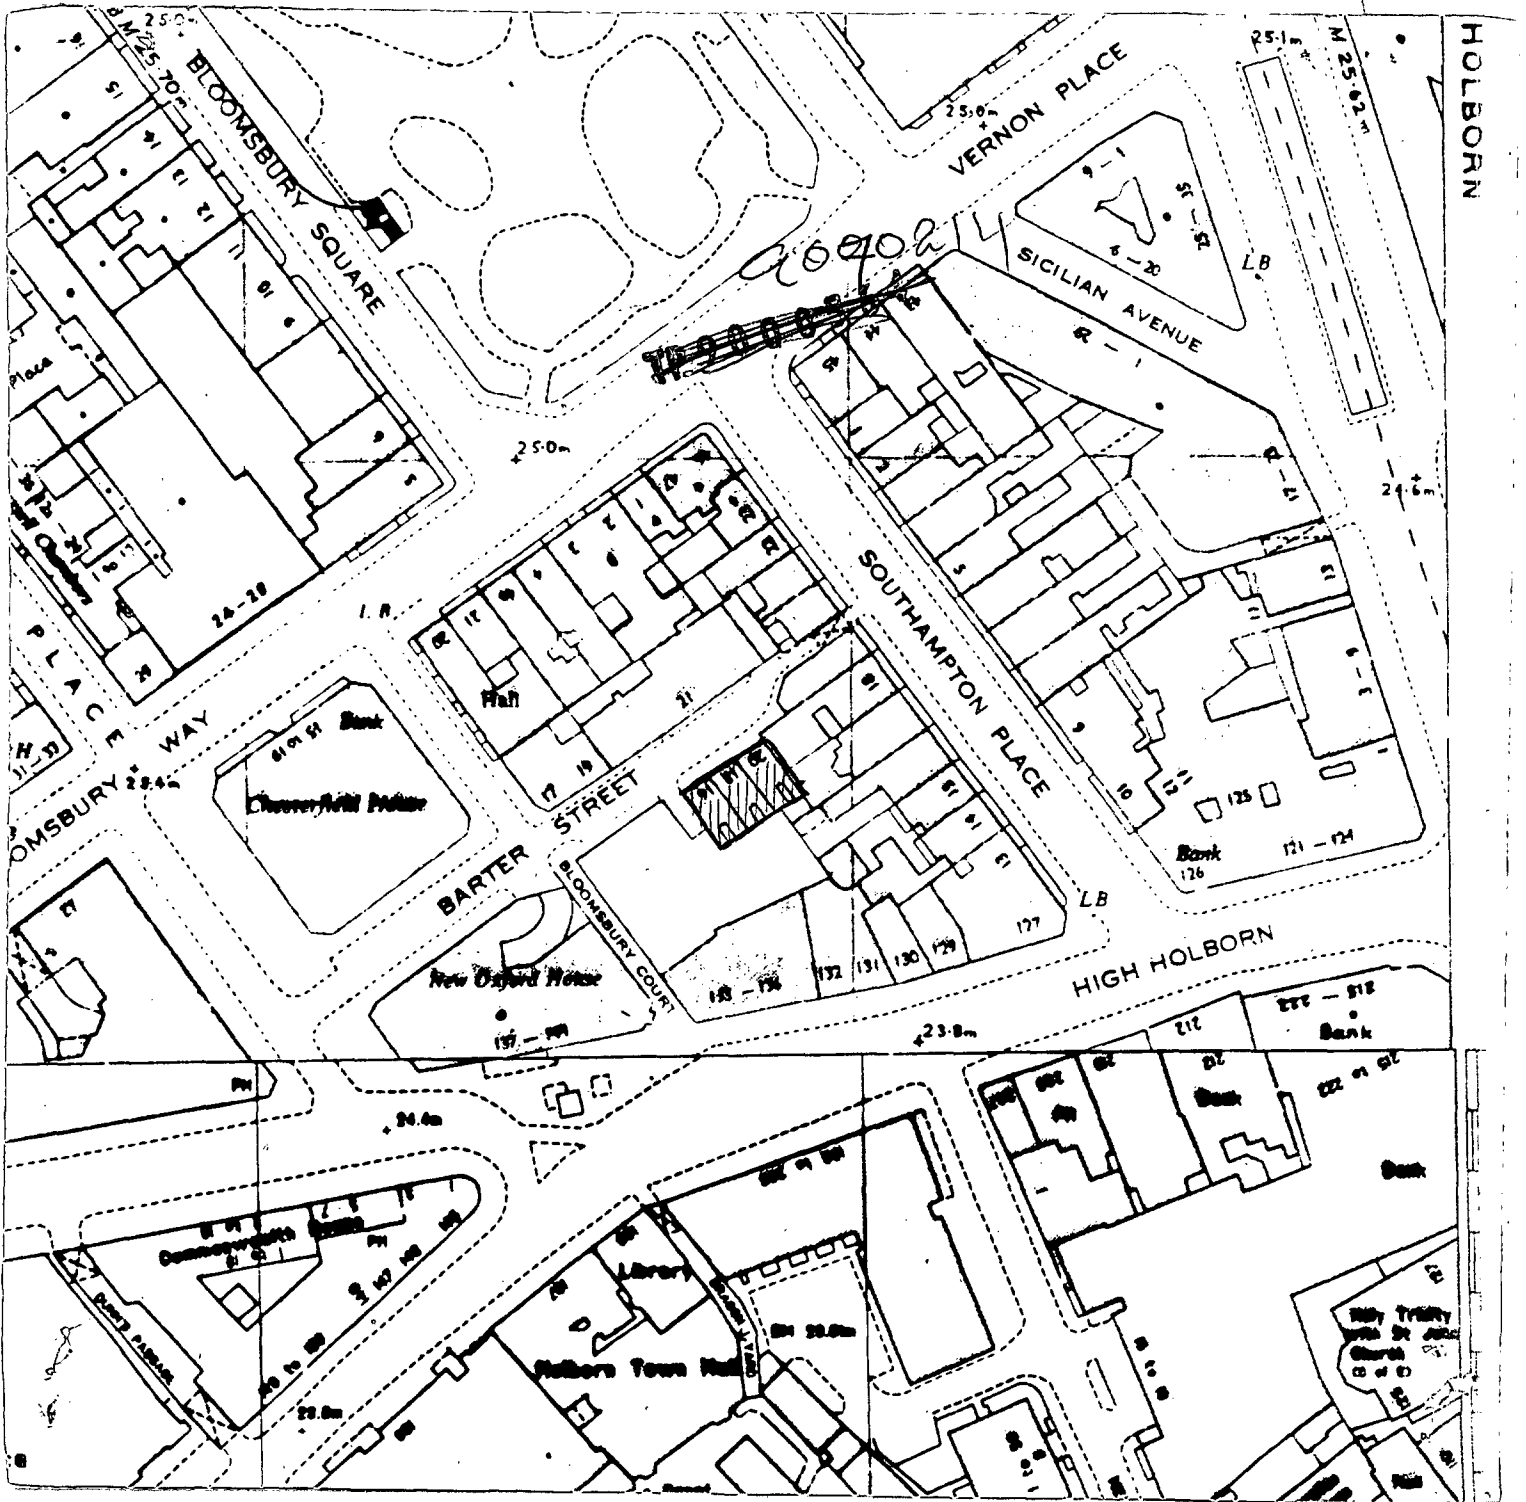

# LONDON BOROUGH OF CAMDEN

## SITE PLAN



Address (outlined in black)  
 Scale 1:1250

16/18/20 BARTER STREET  
 W.C.2