


9*

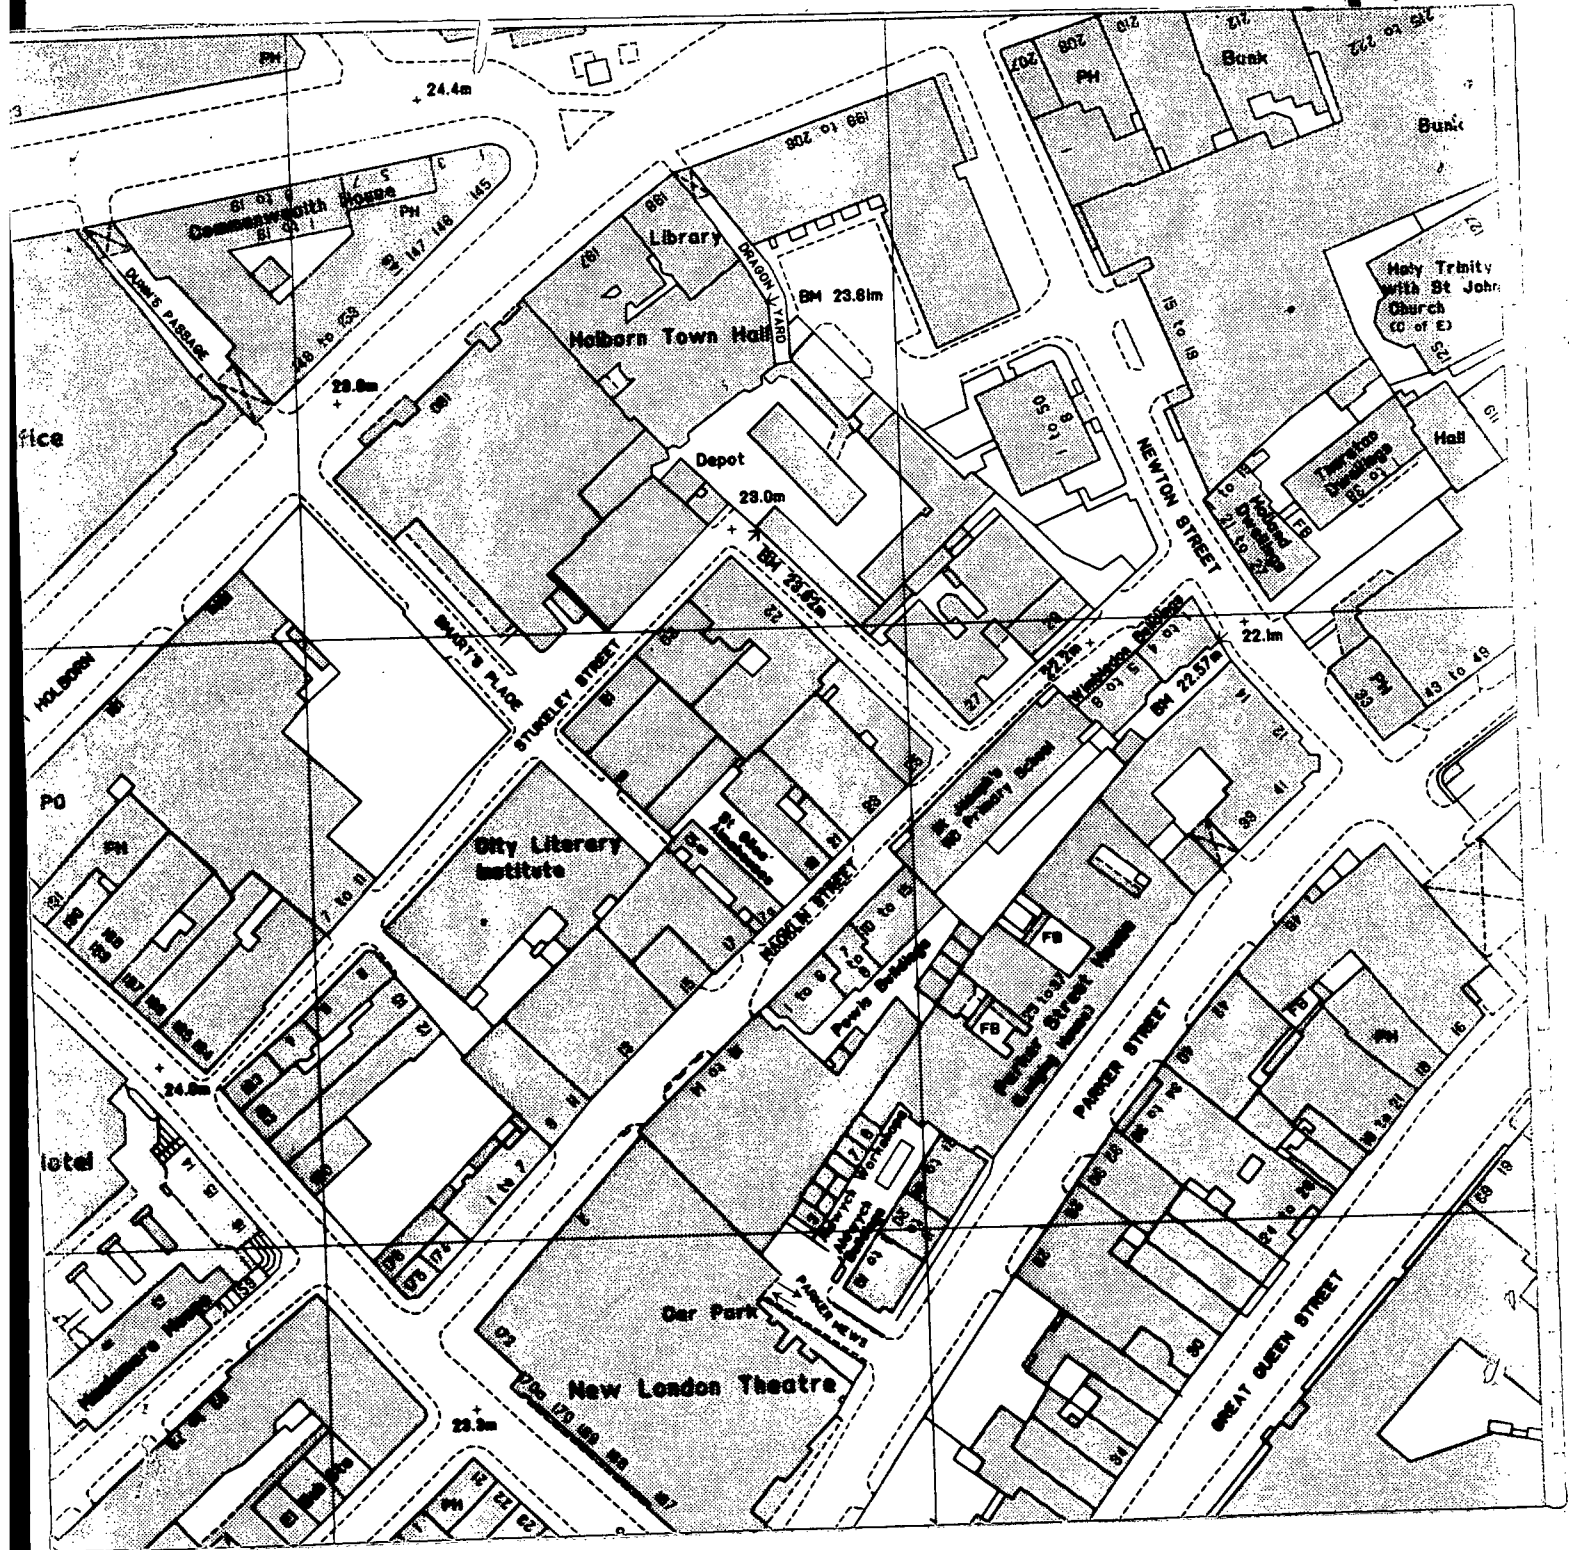

LONDON BOROUGH OF CAMDEN

SITE PLAN

Address (outlined in black) 133-136 High Holborn, Bloomsbury Court,
Scale 1:1250 16-20 Barber Street, WC1

