



SECTION D-D

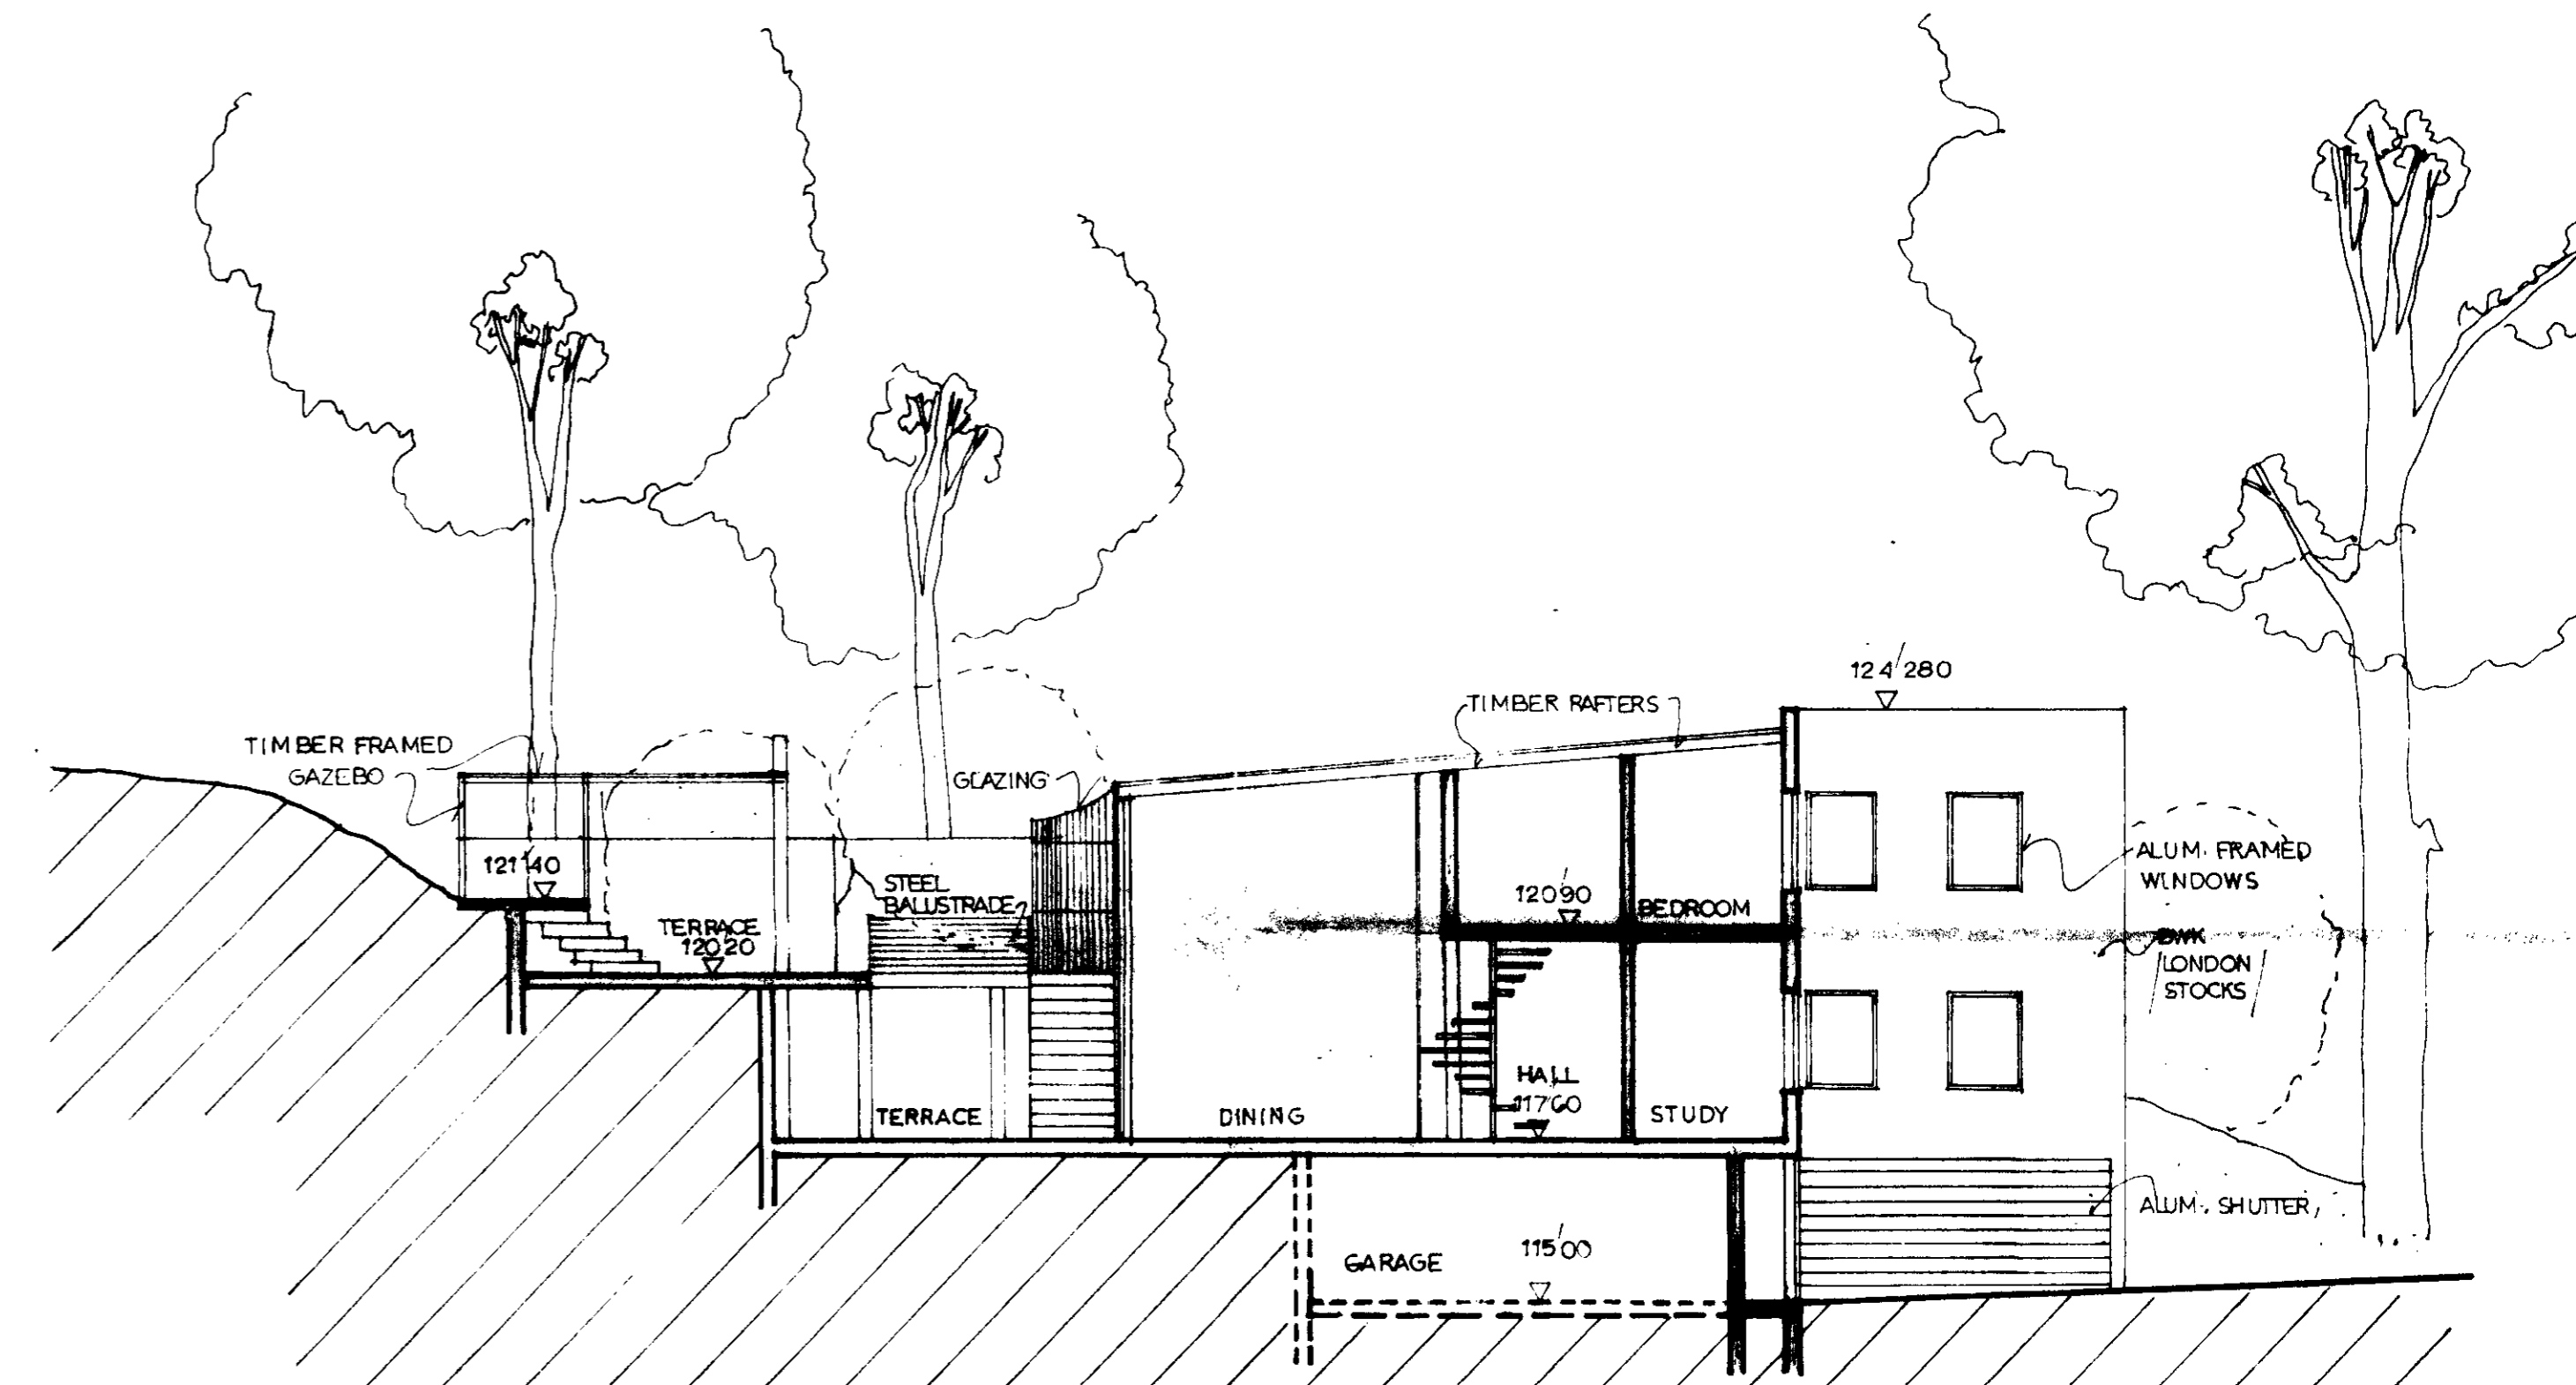

SECTION A-A


TP 8804716
TP 8804716

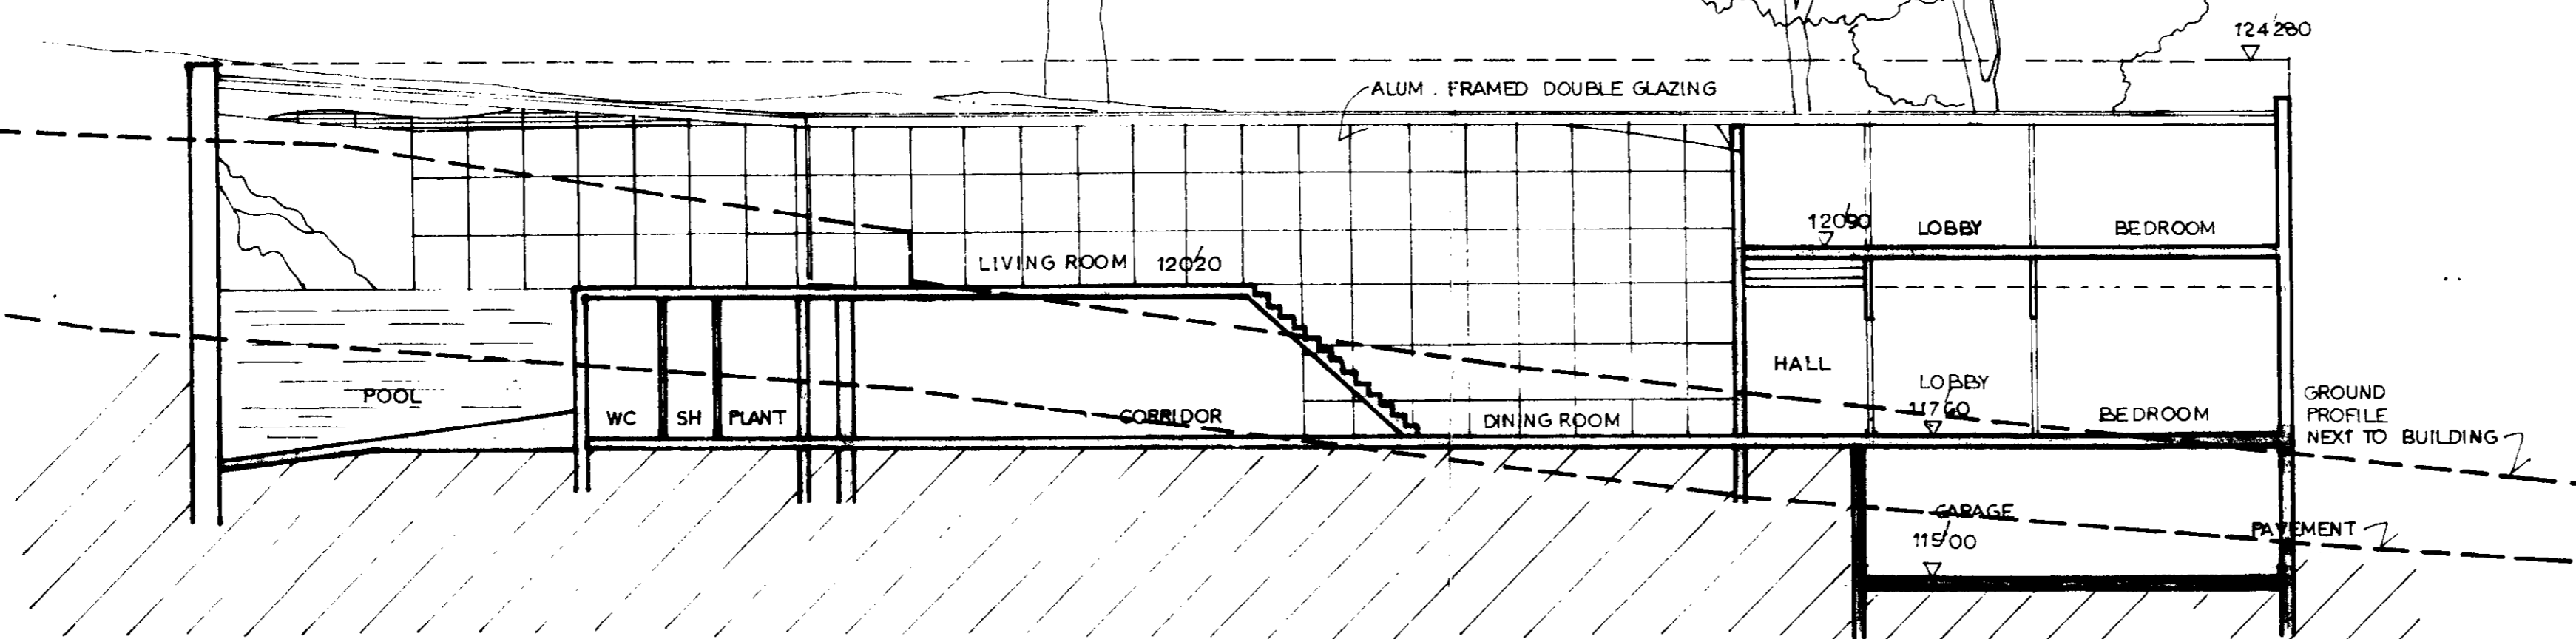


SECTION B-B

WIDE ANGLE PRODUCTIONS LIMITED
MELBON HOUSE 1403 MELBON ROAD LONDON NW3 7P UK TELEPHONE 0424 0201 TELETYPE 31803 MILLER G
WIDE ANGLE PRODUCTIONS LIMITED REGISTRATION NO. 179533 REGISTERED OFFICE 25 HARVEY AVE #1111 AUSTIN TX 78724


16 NORTH END, LONDON, NW3,
PROPOSED NEW HOUSE
SECTIONS
SCALE: 1/100 DRWG. NO. 8803/134/P
DECEMBER 88.

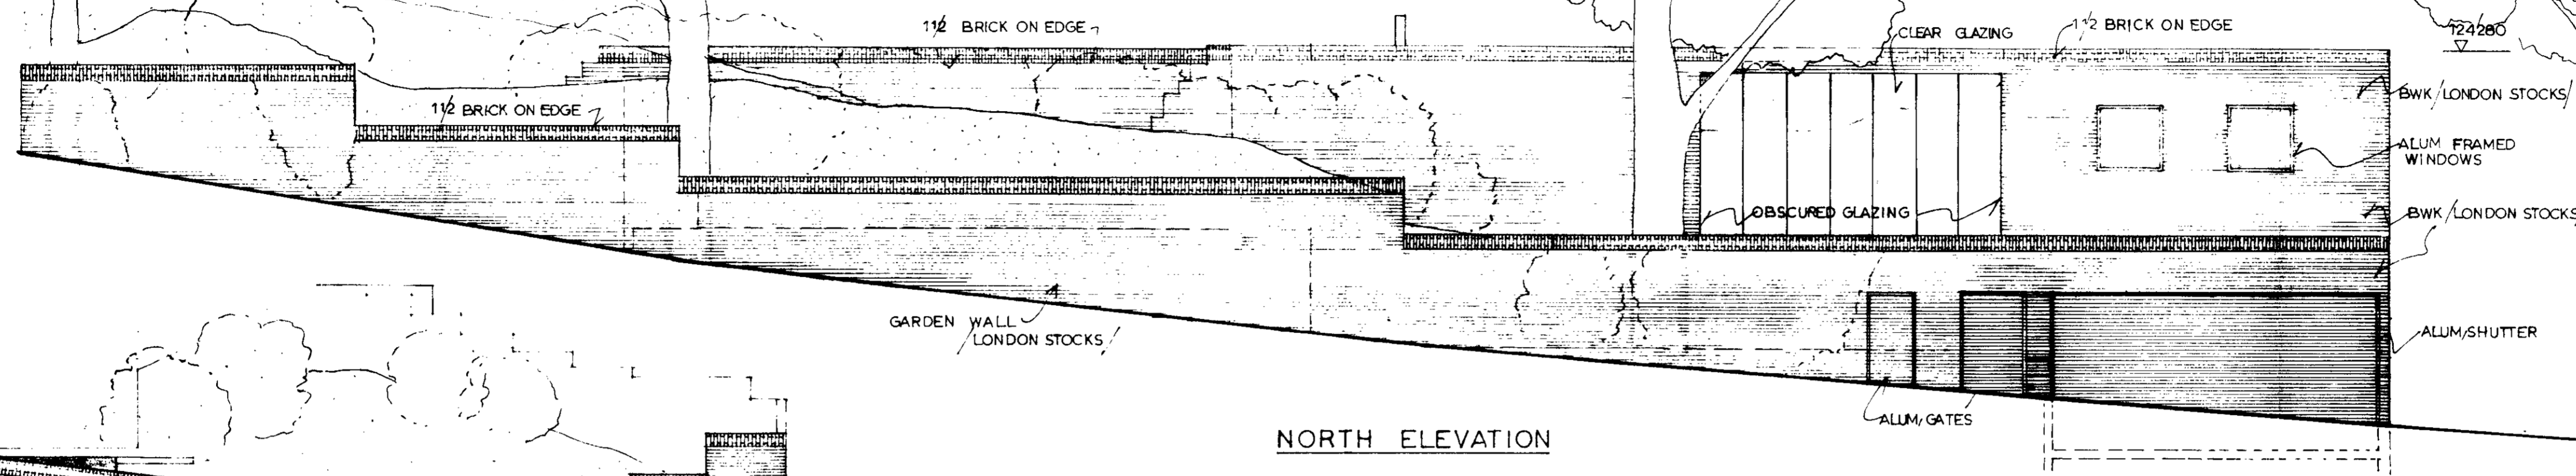


NORTH ELEVATION

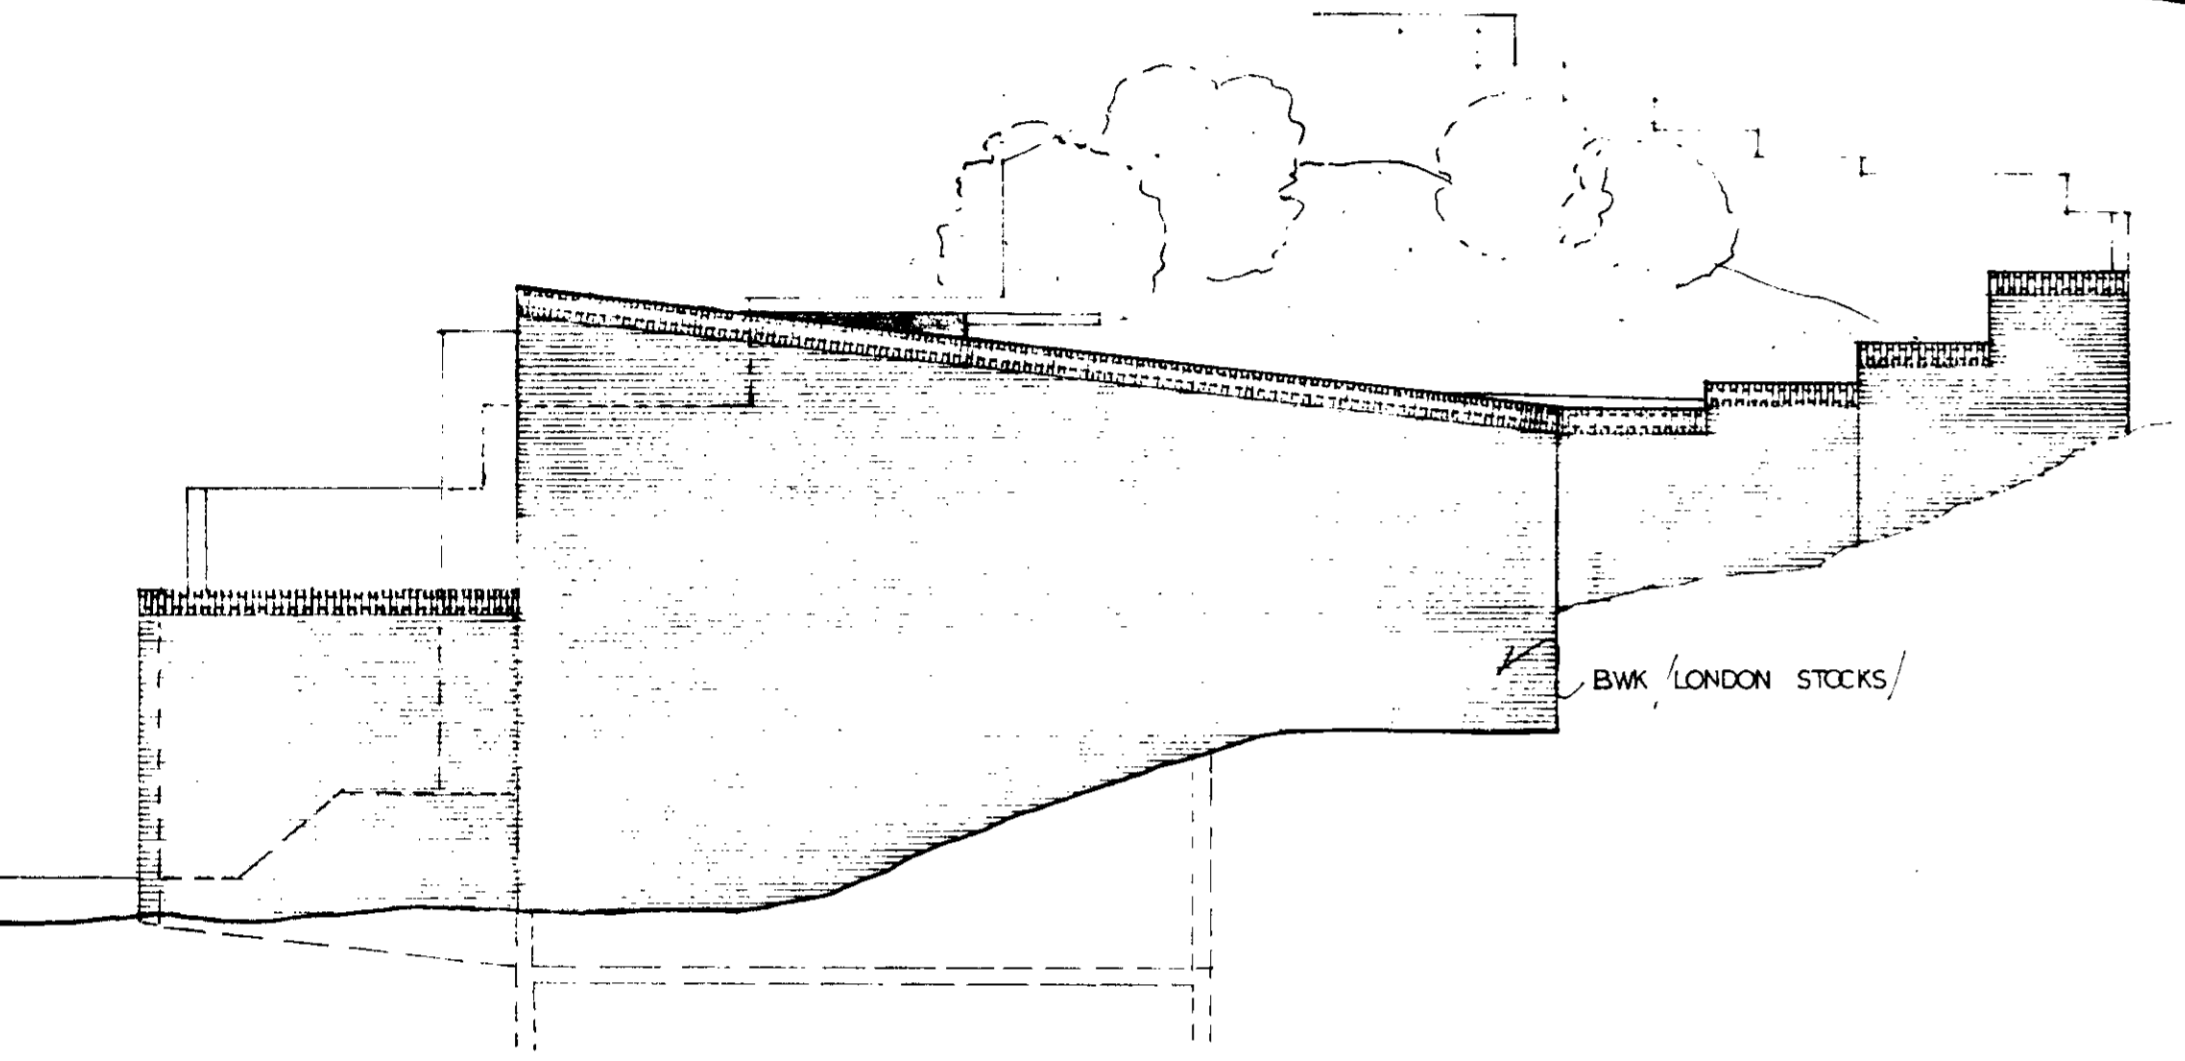

WEST ELEVATION

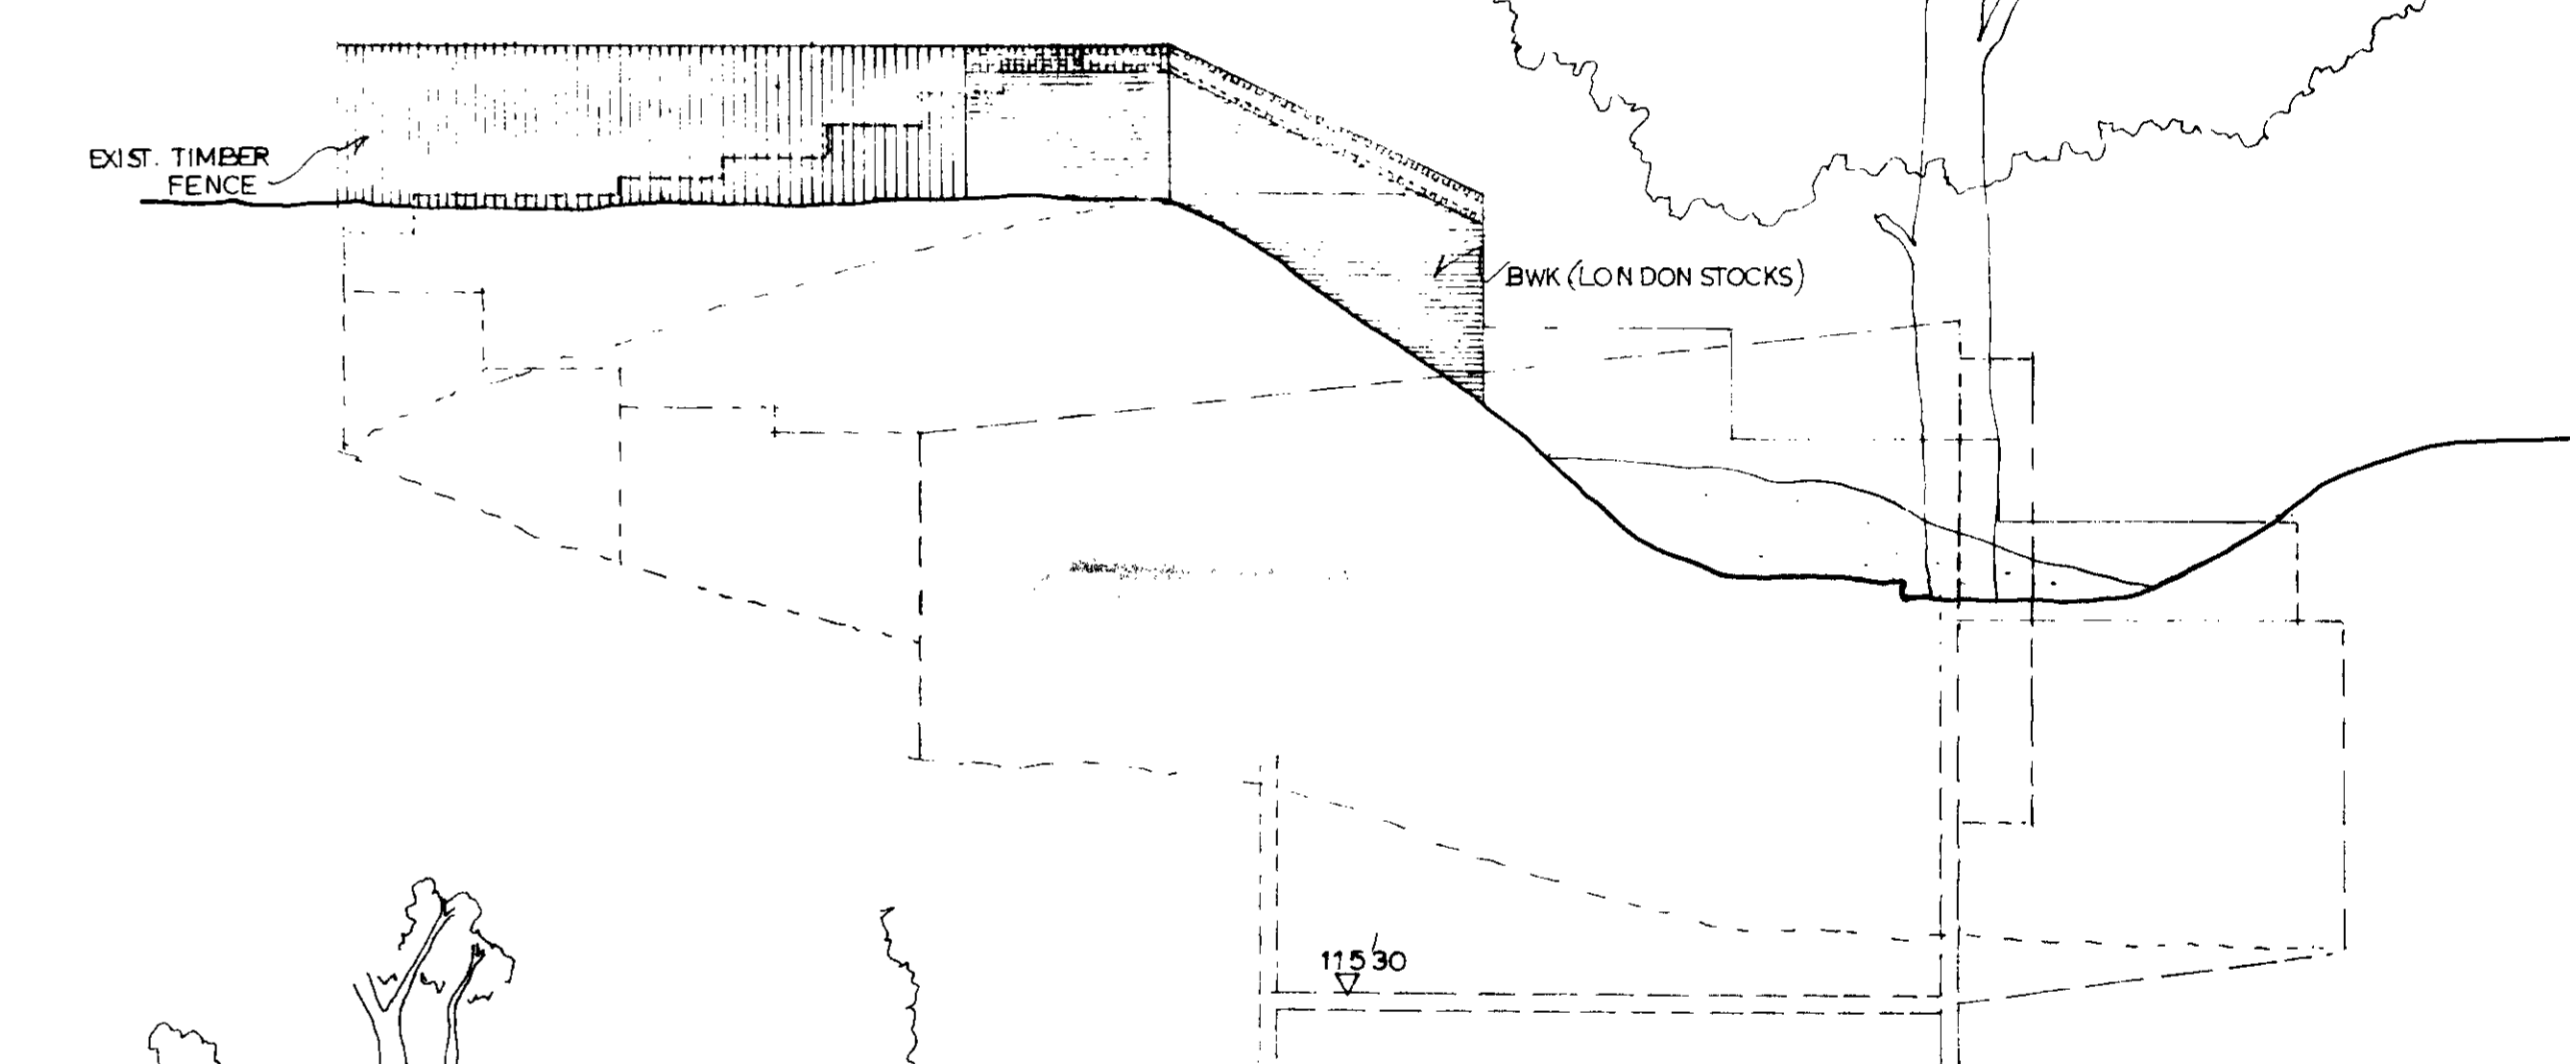

EAST ELEVATION

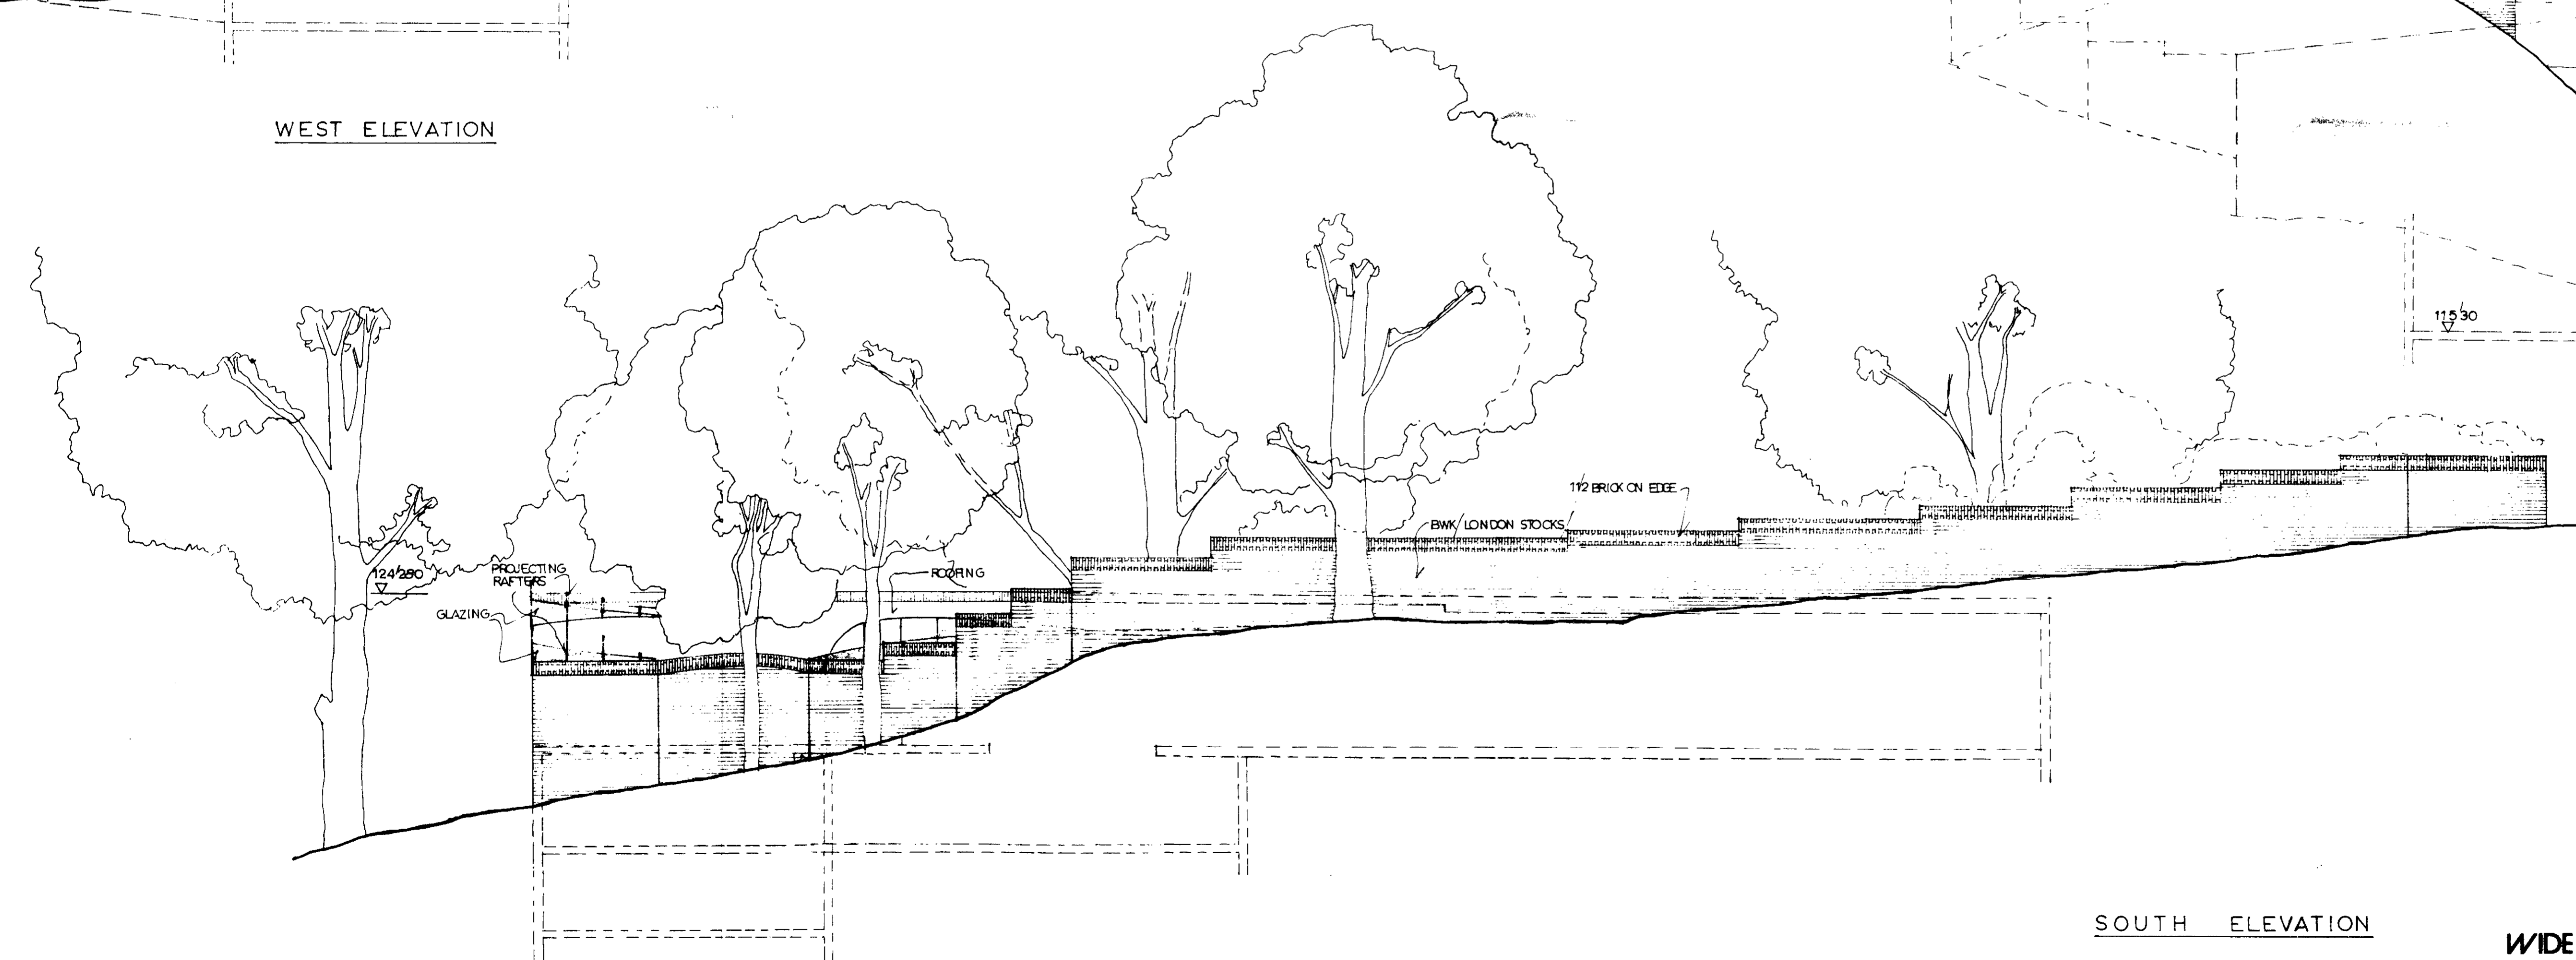

SOUTH ELEVATION

TP8804718
TP8804715

WIDE ANGLE PRODUCTIONS LIMITED

WILLOW HOUSE, 1055 WILLOW ROAD, LONDON, NW3 7TP, UK. TELEPHONE: 01-431 0661. TELEFAX: 27883 MILLER G.
WIDE ANGLE PRODUCTIONS LIMITED REGISTRATION NO. 1701533 REGISTERED OFFICE: 25 HUNTERIAN AVE, AC17 7AN, LONDON, W13 9PA

NORTH END, LONDON, NW.3.
PROPOSED NEW HOUSE
ELEVATIONS
SCALE: 1:100 DRWG. NO. 8803/133/P
DECEMBER 88.

