


 

GROUND FLOOR PLAN AS EXISTING

NEALE & NORDEN
ARCHITECTS
17 DARTMOUTH PARK AVENUE LONDON NW5 1JL
T 0207 813 4223 e norden717@aol.com


GROUND FLOOR
PLAN AS PROPOSED

NO.	DATE	DESCRIPTION

4 HEATH HURST NW3

D02
all dimensions to be verified on site
job no. 343A/D02
scale 1:50
date 07/02/2008

DRN: CHK:

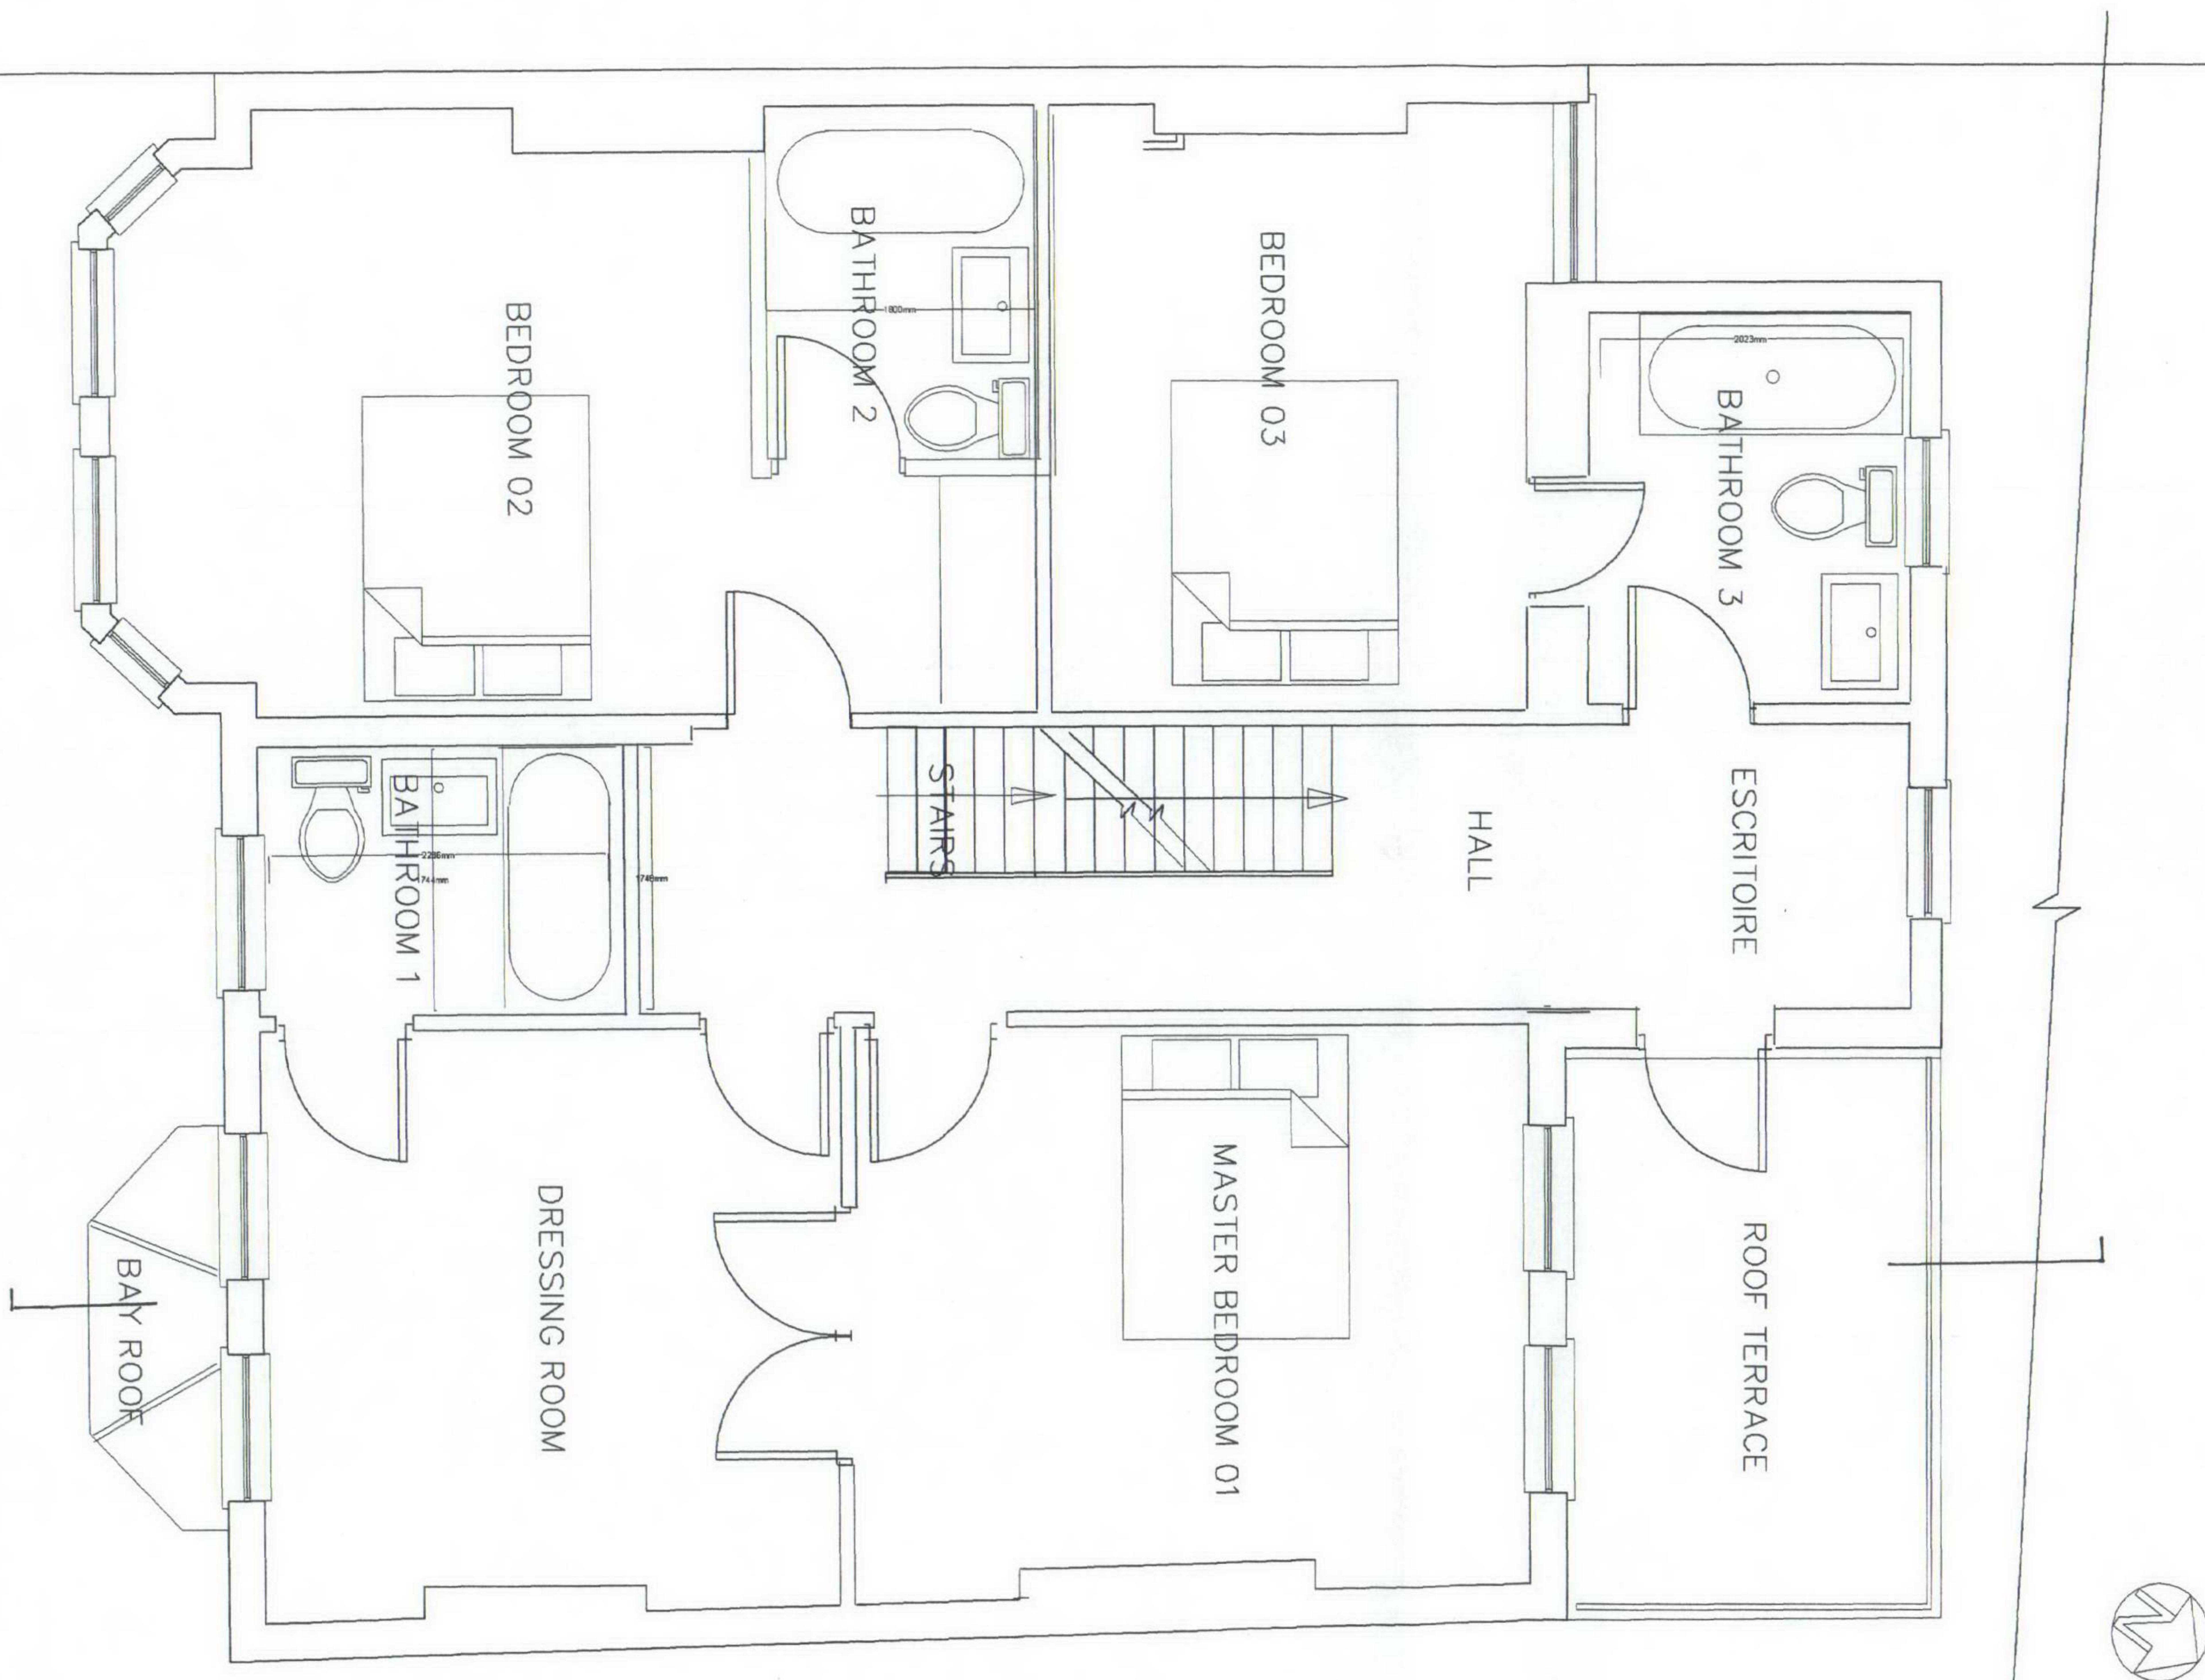

FIRST FLOOR PLAN EXISTING

NEALE & NORDEN
ARCHITECTS

17 DARTMOUTH PARK AVENUE LONDON NW3 1JL
T 0207 818 4223 e- nmorden717@aol.com


FIRST FLOOR
PLAN AS EXISTING

NO.	DATE	DESCRIPTION


4 HEATH HURST NW3

drawn by:	D03
all dimensions to be verified on site	
job no.	343A/D03
scale	1:50
date	7/02/2008

DRN: CHK:

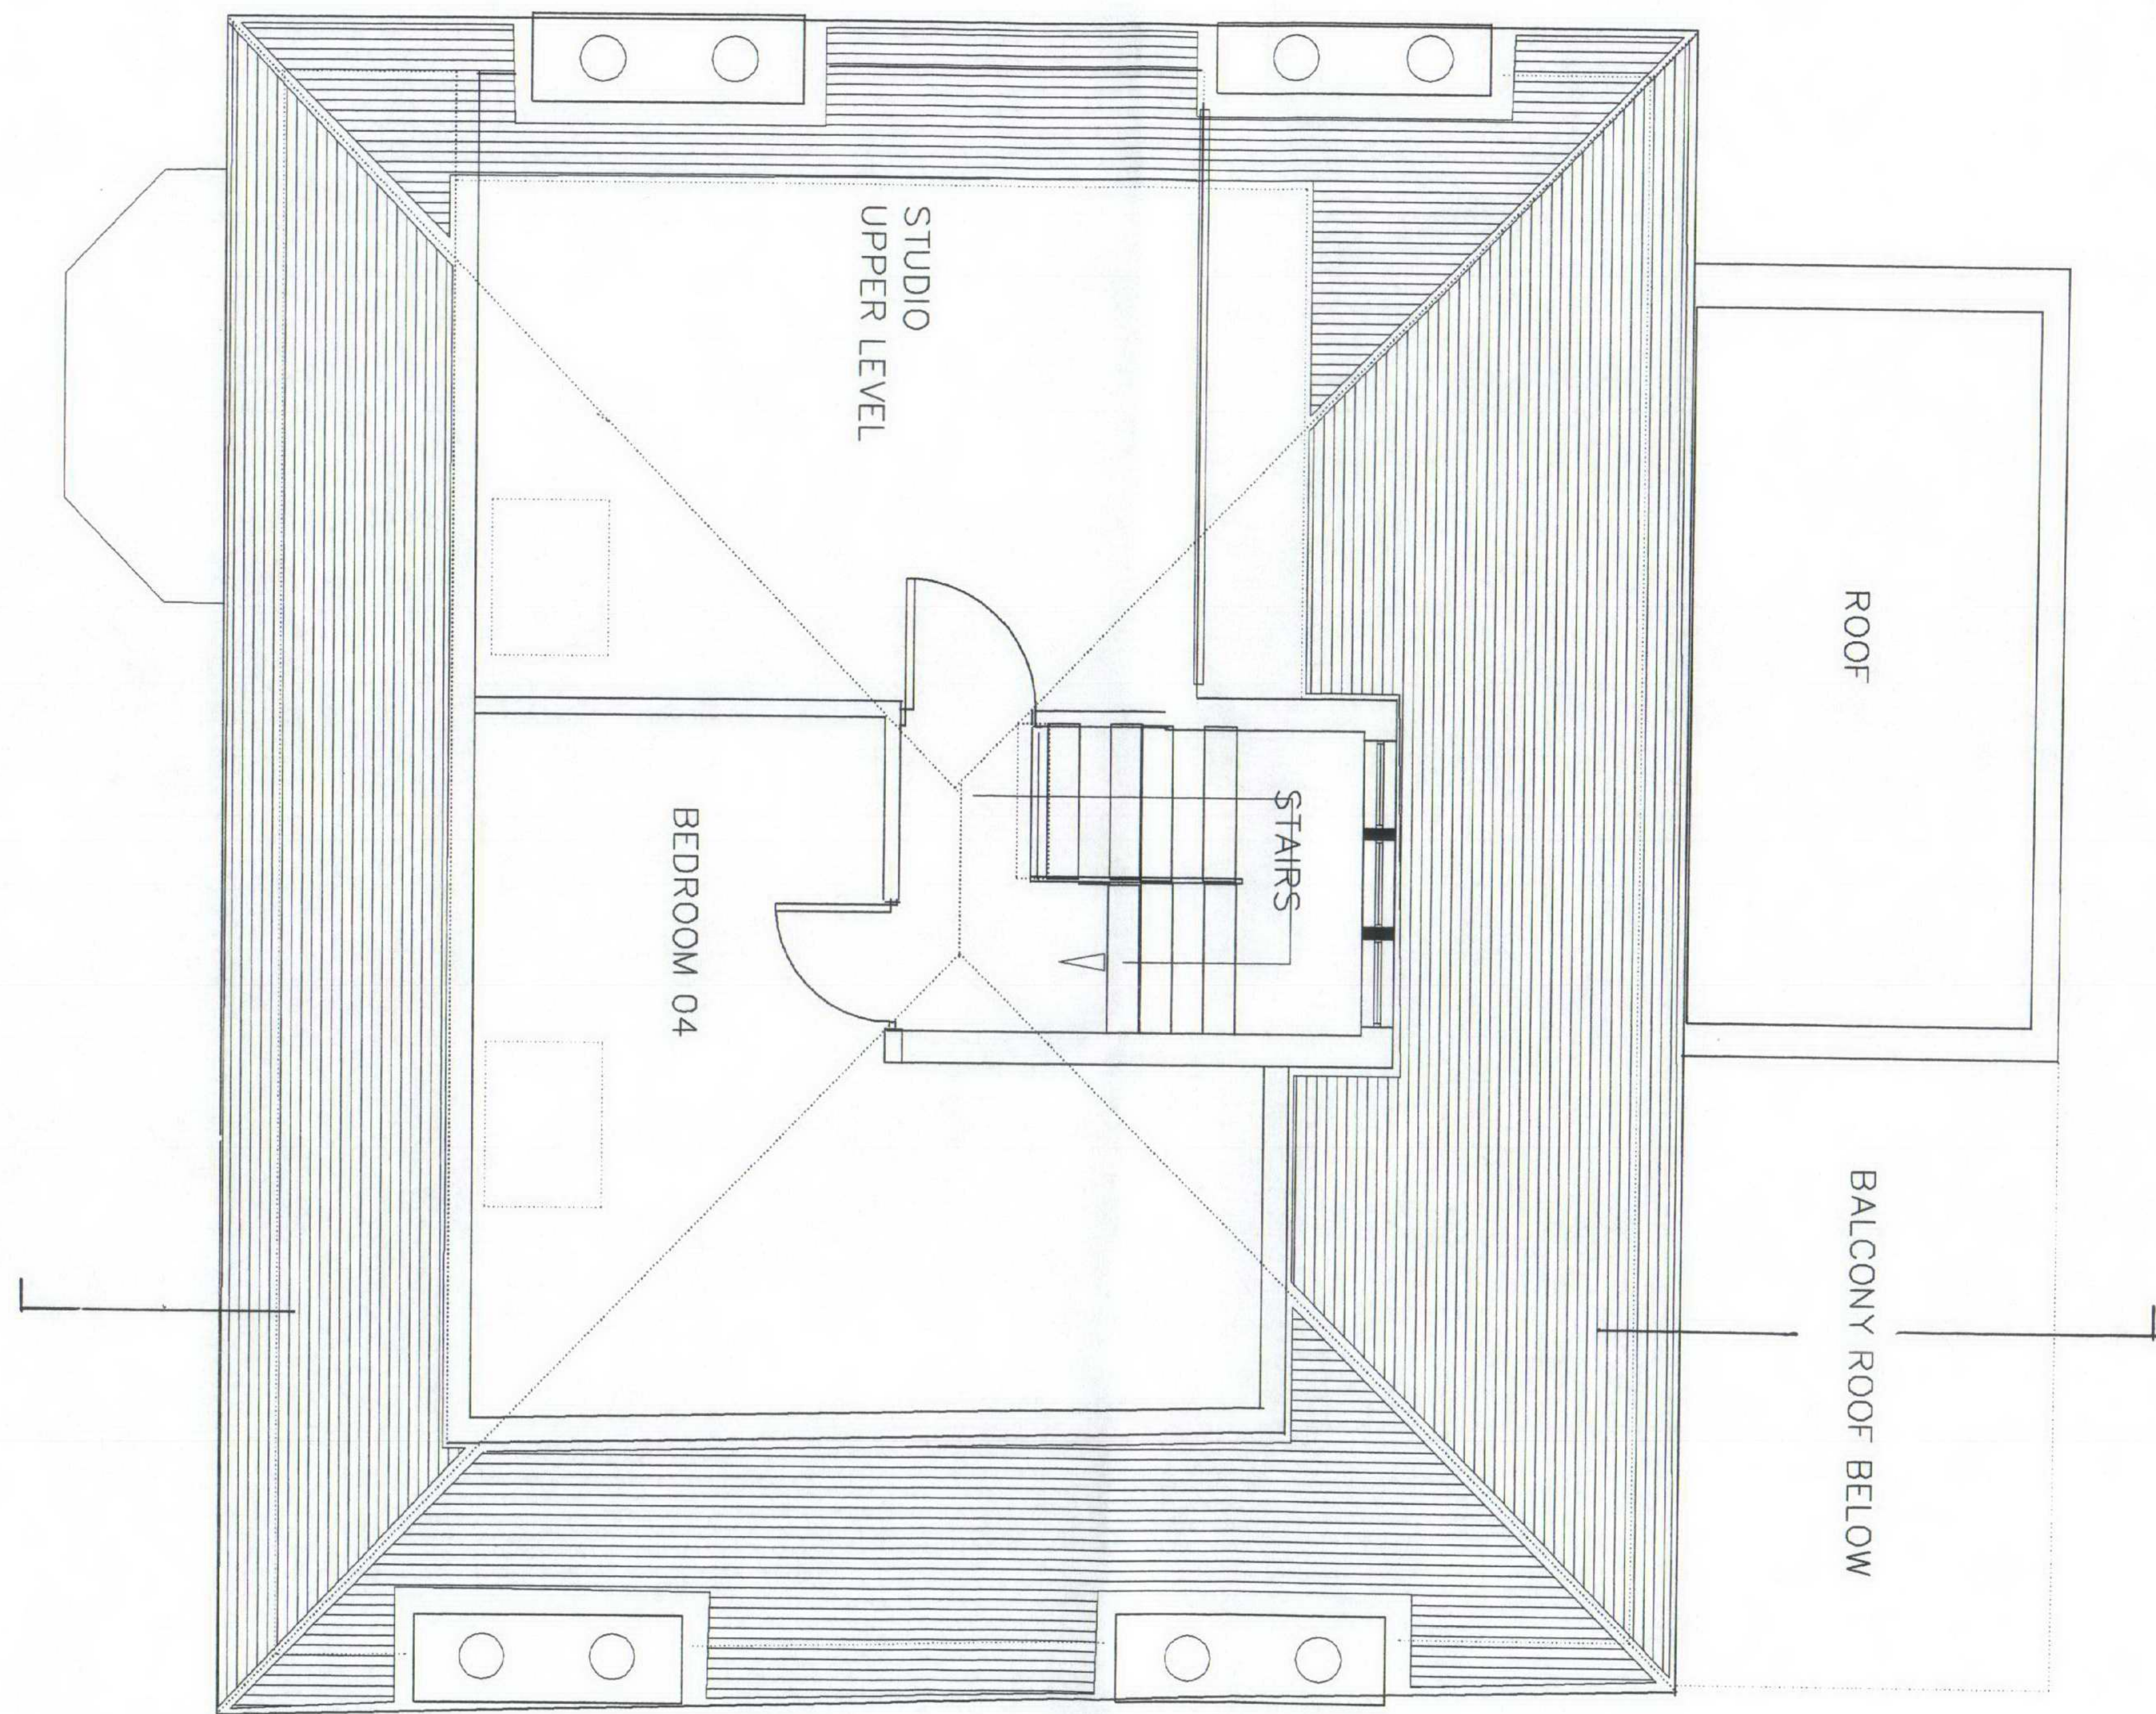

SECOND FLOOR PLAN AS EXISTING

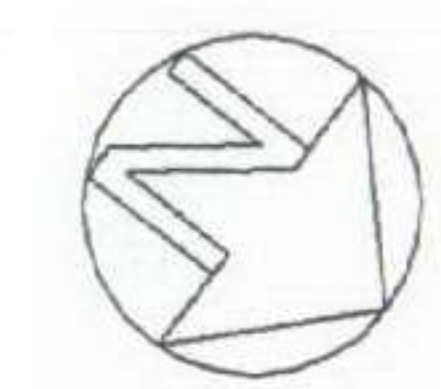



FRONT ELEVATION AS PROPOSED

NEALE & NORDEN
ARCHITECTS

17 DARTMOUTH PARK AVENUE LONDON NW5 1JL
T 0207 819 4223 e- norden717@aol.com

FRONT ELEVATION
AS EXISTING

REVISIONS		
NO.	DATE	DESCRIPTION

project

4 HEATH HURST NW3

D06

all dimensions to be verified on site
job no. 343A/D06
scale 1:100
date 02/02/2008

DRN: CHK:

No 4

No 6

No 2

Second floor

First Floor

Ground Floor

REAR ELEVATION AS EXISTING

NEALE & NORDEN
ARCHITECTS

17 DARTMOUTH PARK AVENUE LONDON NW5 1JL
t 0207 813 4223 e nnorden717@aol.com

REAR ELEVATION
AS EXISTING

REVISIONS		
NO.	DATE	DESCRIPTION
A.		Main Rear Elevation

project
4 HEATH HURST NW3

sheet title
D07
all dimensions to be verified on site
job no. 343A/D07
scale 1:50
date 02/02/2008

DRN: CHK:



NEALE & NORDEN
ARCHITECTS

17 DARTMOUTH PARK AVENUE LONDON NW5 1JL
T 0207 813 4223 e nnorden17@aol.com

SIDE ELEVATION
AS EXISTING

REVISIONS
NO. DATE DESCRIPTION

prop. 02

4 HEATH HURST NW3

D08

all dimensions to be verified on site

job no. 343A/D08

scale 1:50

date 02/02/2008

DRN: CHK: