


A3

This drawing is to be read in conjunction with all other contract documents and specifications and all other consultants drawings.
All levels and dimensions should be checked on site and any discrepancies notified to the Architect prior to proceeding with works.
THIS DRAWING IS COPYRIGHT. No drawing shall be reproduced in any form without prior written permission of Eric Parry Architects.

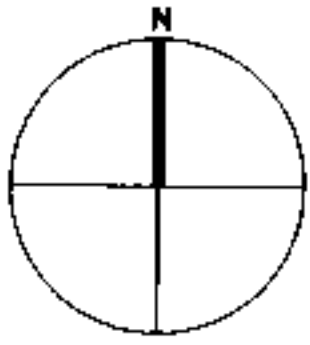


PLANNING

Rev	Description	By	Date	client	scale	drawn by	ZF
P0	Issued for Preliminary Planning		22.10.07	Queen's Grove Residents	1:1000		
P1	Issued for Planning		07.01.08	40 Queen's Grove, NW8	October 2007		RK
				drawing title	drawing no		rev
				Proposed Site Plan	EPA QGR 00 081		P1

A3

This drawing is to be read in conjunction with all other contract documents and specifications and all other consultants drawings.
All levels and dimensions should be checked on site and any discrepancies notified to the Architect prior to proceeding with works.
THIS DRAWING IS COPYRIGHT. No drawing shall be reproduced in any form without prior written permission of Eric Parry Architects.

- Camden / Westminster Boundary Line
- Plot Boundary Line
- Consented Scheme - August 2005

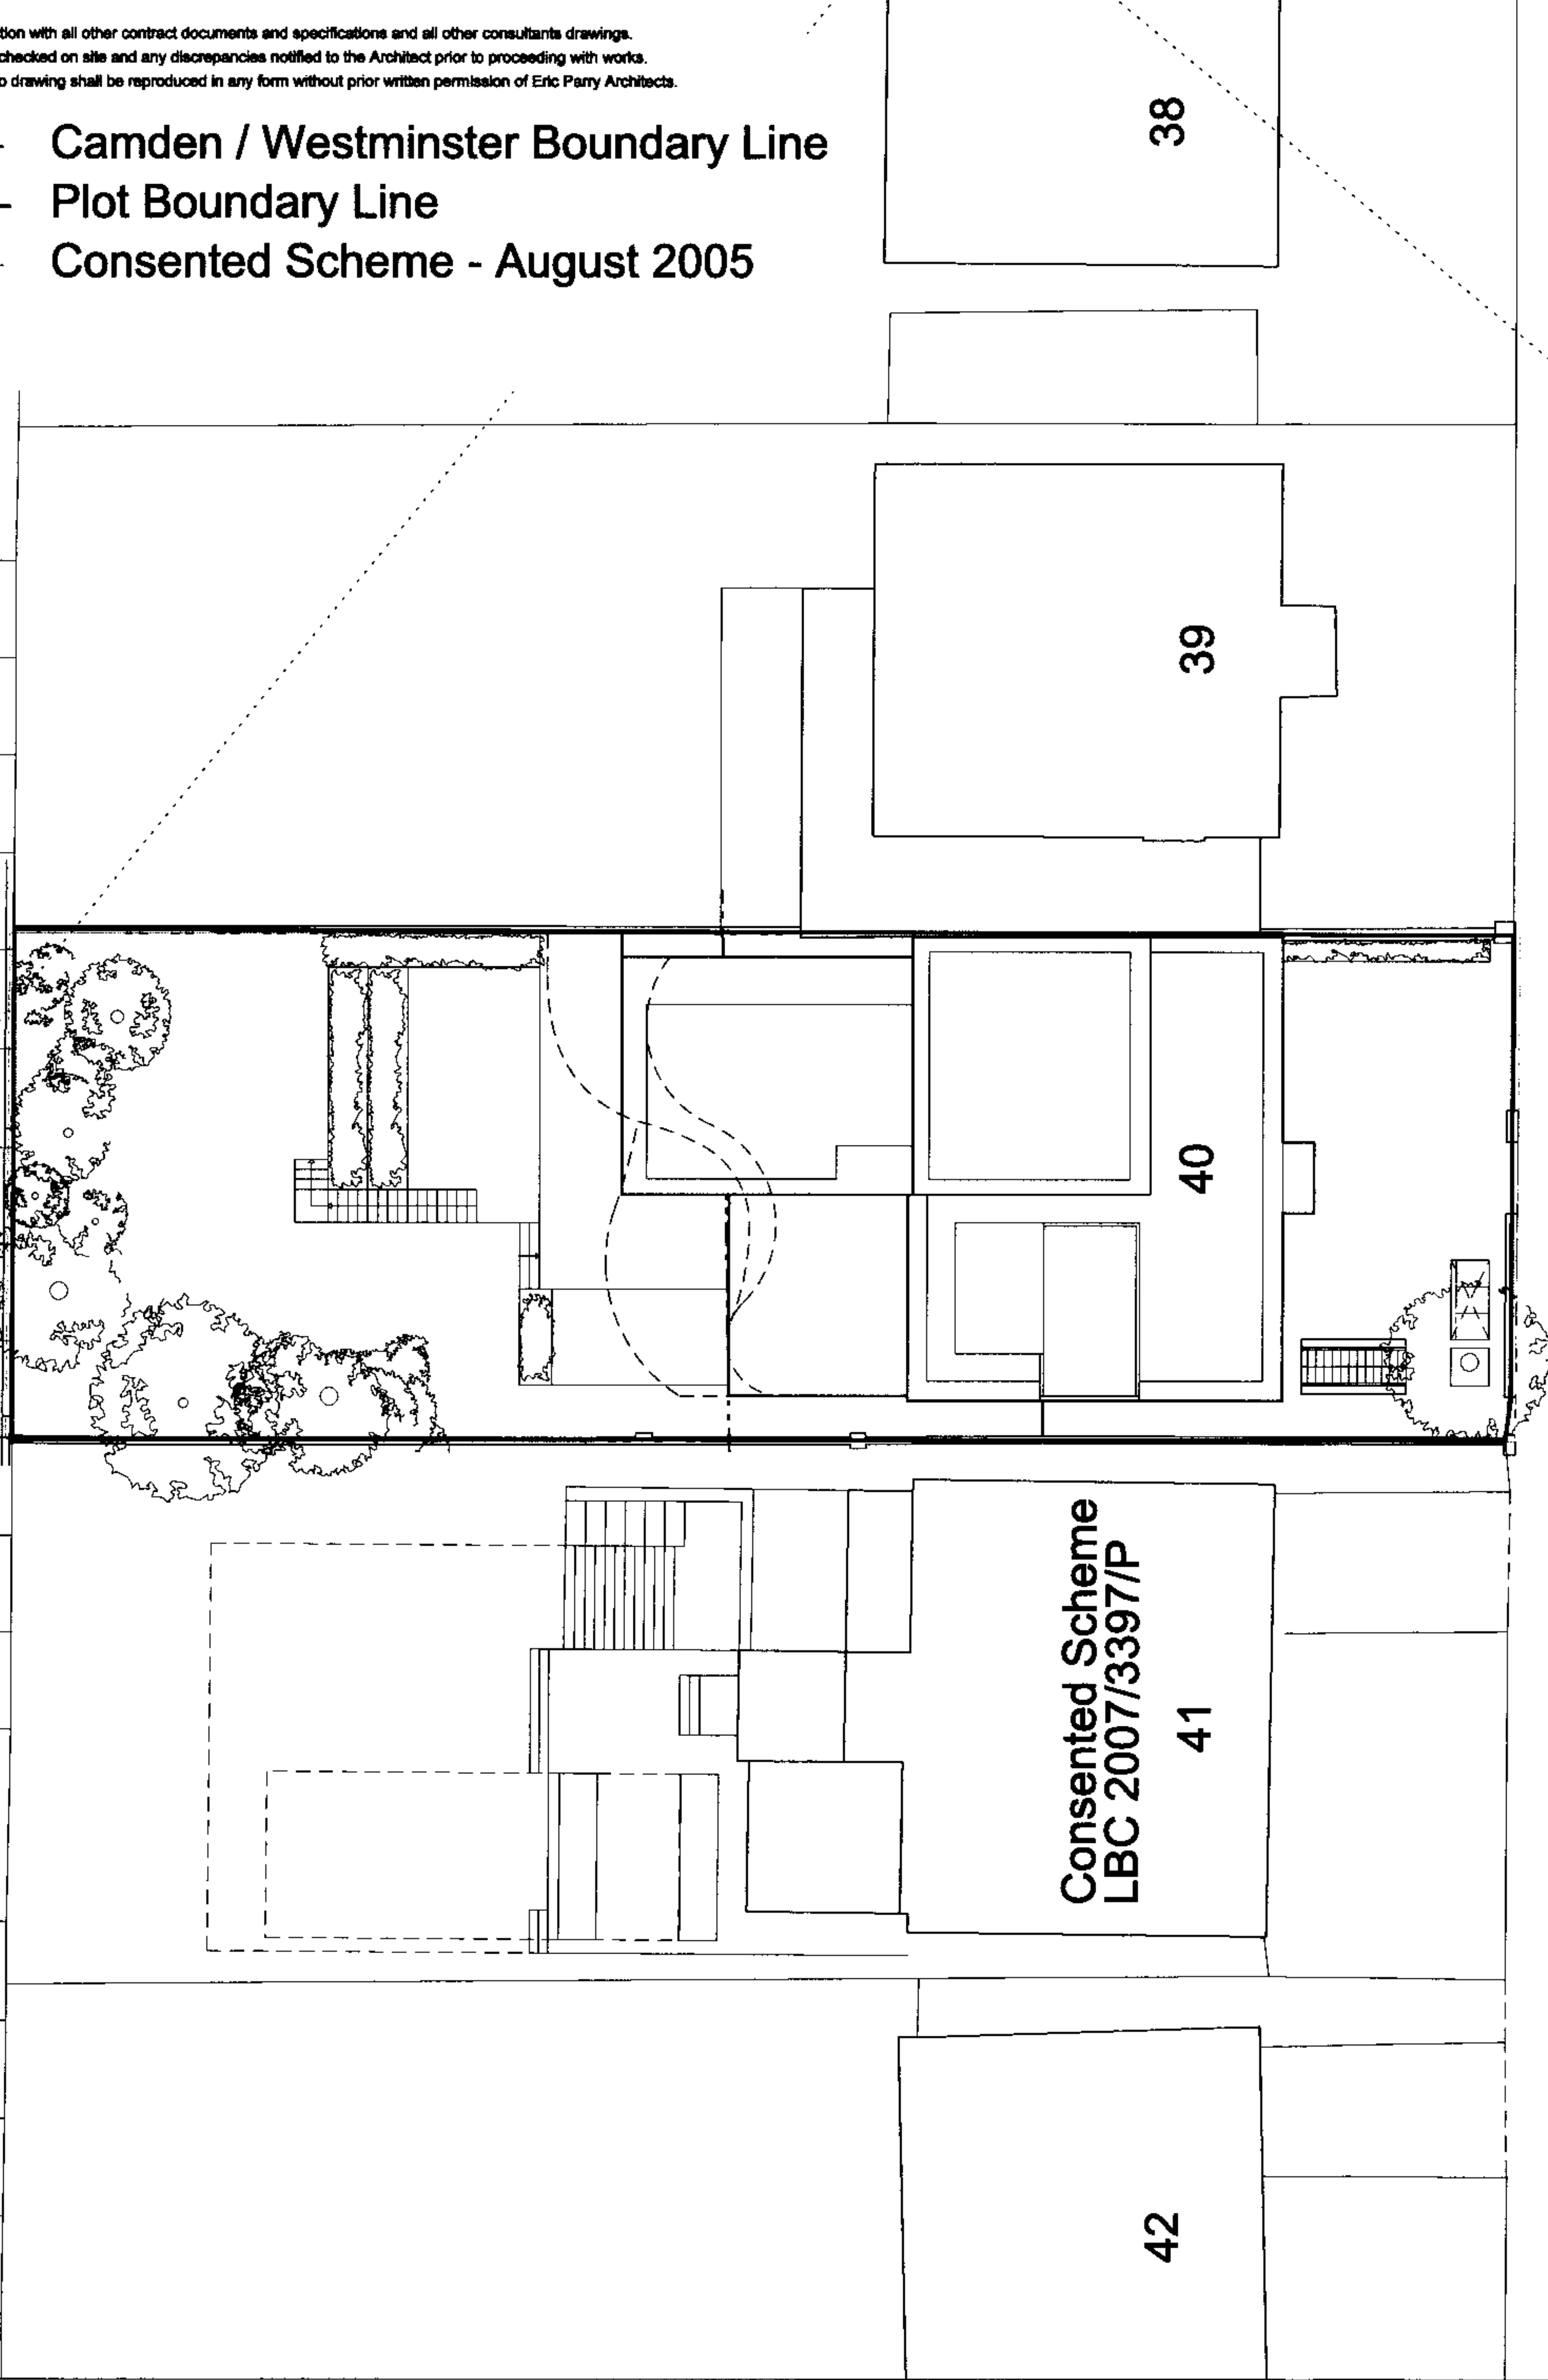

Queen's Grove

LBC

LBW

Woronzow Road

PLANNING

Rev	Description	Date	By	client	scale	drawn by	checked by	rev
P0	Issued for Preliminary Planning	22.10.07		Queen's Grove Residents	1: 250	ZF		
P1	Issued for Planning	07.01.08		40 Queen's Grove, NW8	October 2007	PK		
				28 - 42 Banner Street London EC1Y 8QE Tel 020 7608 9600 Fax 020 7608 9601 www.ericparryarchitects.co.uk	EPA QGR 00 101		P1	
				Eric Parry Architects	Proposed Site Plan			

This drawing is to be read in conjunction with all other contract documents and specifications and all other consultants drawings.
All levels and dimensions should be checked on site and any discrepancies notified to the Architect prior to proceeding with works.
THIS DRAWING IS COPYRIGHT. No drawing shall be reproduced in any form without prior written permission of Eric Parry Architects.



Rev	Description	Date	By
P0	Issued for Preliminary Planning	22.10.07	
P1	Issued for Planning	07.01.08	

28 - 42 Banner Street London EC1Y 8QE Tel 020 7608 9600 Fax 020 7608 9601 www.ericparryarchitects.co.uk		client
Eric Parry Architects		Queen's Grove Residents
		project
		40 Queen's Grove, NW8
		date
		October 2007
		checked by
		RK
		scale
		1: 100
		drawn by
		ZF
		drawing no
		rev
		EPA QGR 01 099
		P1
		Proposed Basement Plan

This drawing is to be read in conjunction with all other contract documents and specifications and all other consultants drawings.
All levels and dimensions should be checked on site and any discrepancies notified to the Architect prior to proceeding with works.
THIS DRAWING IS COPYRIGHT. No drawing shall be reproduced in any form without prior written permission of Eric Parry Architects



Rev	Description	Date	By	28 - 42 Banner Street London EC1Y 8QE Tel 020 7608 9600 Fax 020 7608 9601 www.ericparryarchitects.co.uk Eric Parry Architects	client	scale	drawn by	Queen's Grove Residents 1: 100 checked by October 2007 drawing no EPA QGR 01 100 P1	
P0	Issued for Preliminary Planning	22.10.07			project				ZF
P1	Issued for Planning	07.01.08			project				RK
					drawing title				rev


This drawing is to be read in conjunction with all other contract documents and specifications and all other consultants drawings.
All levels and dimensions should be checked on site and any discrepancies notified to the Architect prior to proceeding with works.
THIS DRAWING IS COPYRIGHT. No drawing shall be reproduced in any form without prior written permission of Eric Parry Architects.



Rev	Description	Date	By
P0	issued for Preliminary Planning	22.10.07	
P1	issued for Planning	07.01.08	

28 - 42 Banner Street London EC1Y 8QE Tel 020 7608 9600 Fax 020 7608 9601 www.ericparryarchitects.co.uk		client Queen's Grove Residents	scale 1: 100	drawn by ZF
		project 40 Queen's Grove, NW8	date October 2007	checked by RK
drawing title Proposed First Floor Plan		drawing no EPA QGR 01 101		
Eric Parry Architects		rev P1		


This drawing is to be read in conjunction with all other contract documents and specifications and all other consultants drawings.
All levels and dimensions should be checked on site and any discrepancies notified to the Architect prior to proceeding with works.
THIS DRAWING IS COPYRIGHT. No drawing shall be reproduced in any form without prior written permission of Eric Parry Architects.

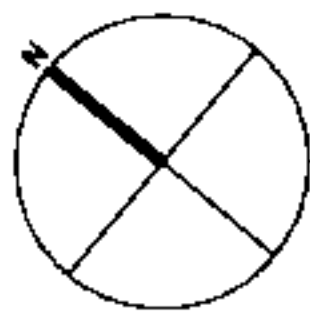

Rev	Description	Date	By
P0	Issued for Preliminary Planning	22.10.07	
P1	Issued for Planning	07.01.08	

28 - 42 Banner Street London EC1Y 8QE Tel 020 7608 9600 Fax 020 7608 9601 www.ericparryarchitects.co.uk Eric Parry Architects	Queen's Grove Residents project 40 Queen's Grove, NW8 drawing title Proposed Second Floor Plan
---	--


scale	1: 100	drawn by	ZF
date	October 2007	checked by	RK
drawing no		REV	
		P1	
		EPA QGR 01 102	

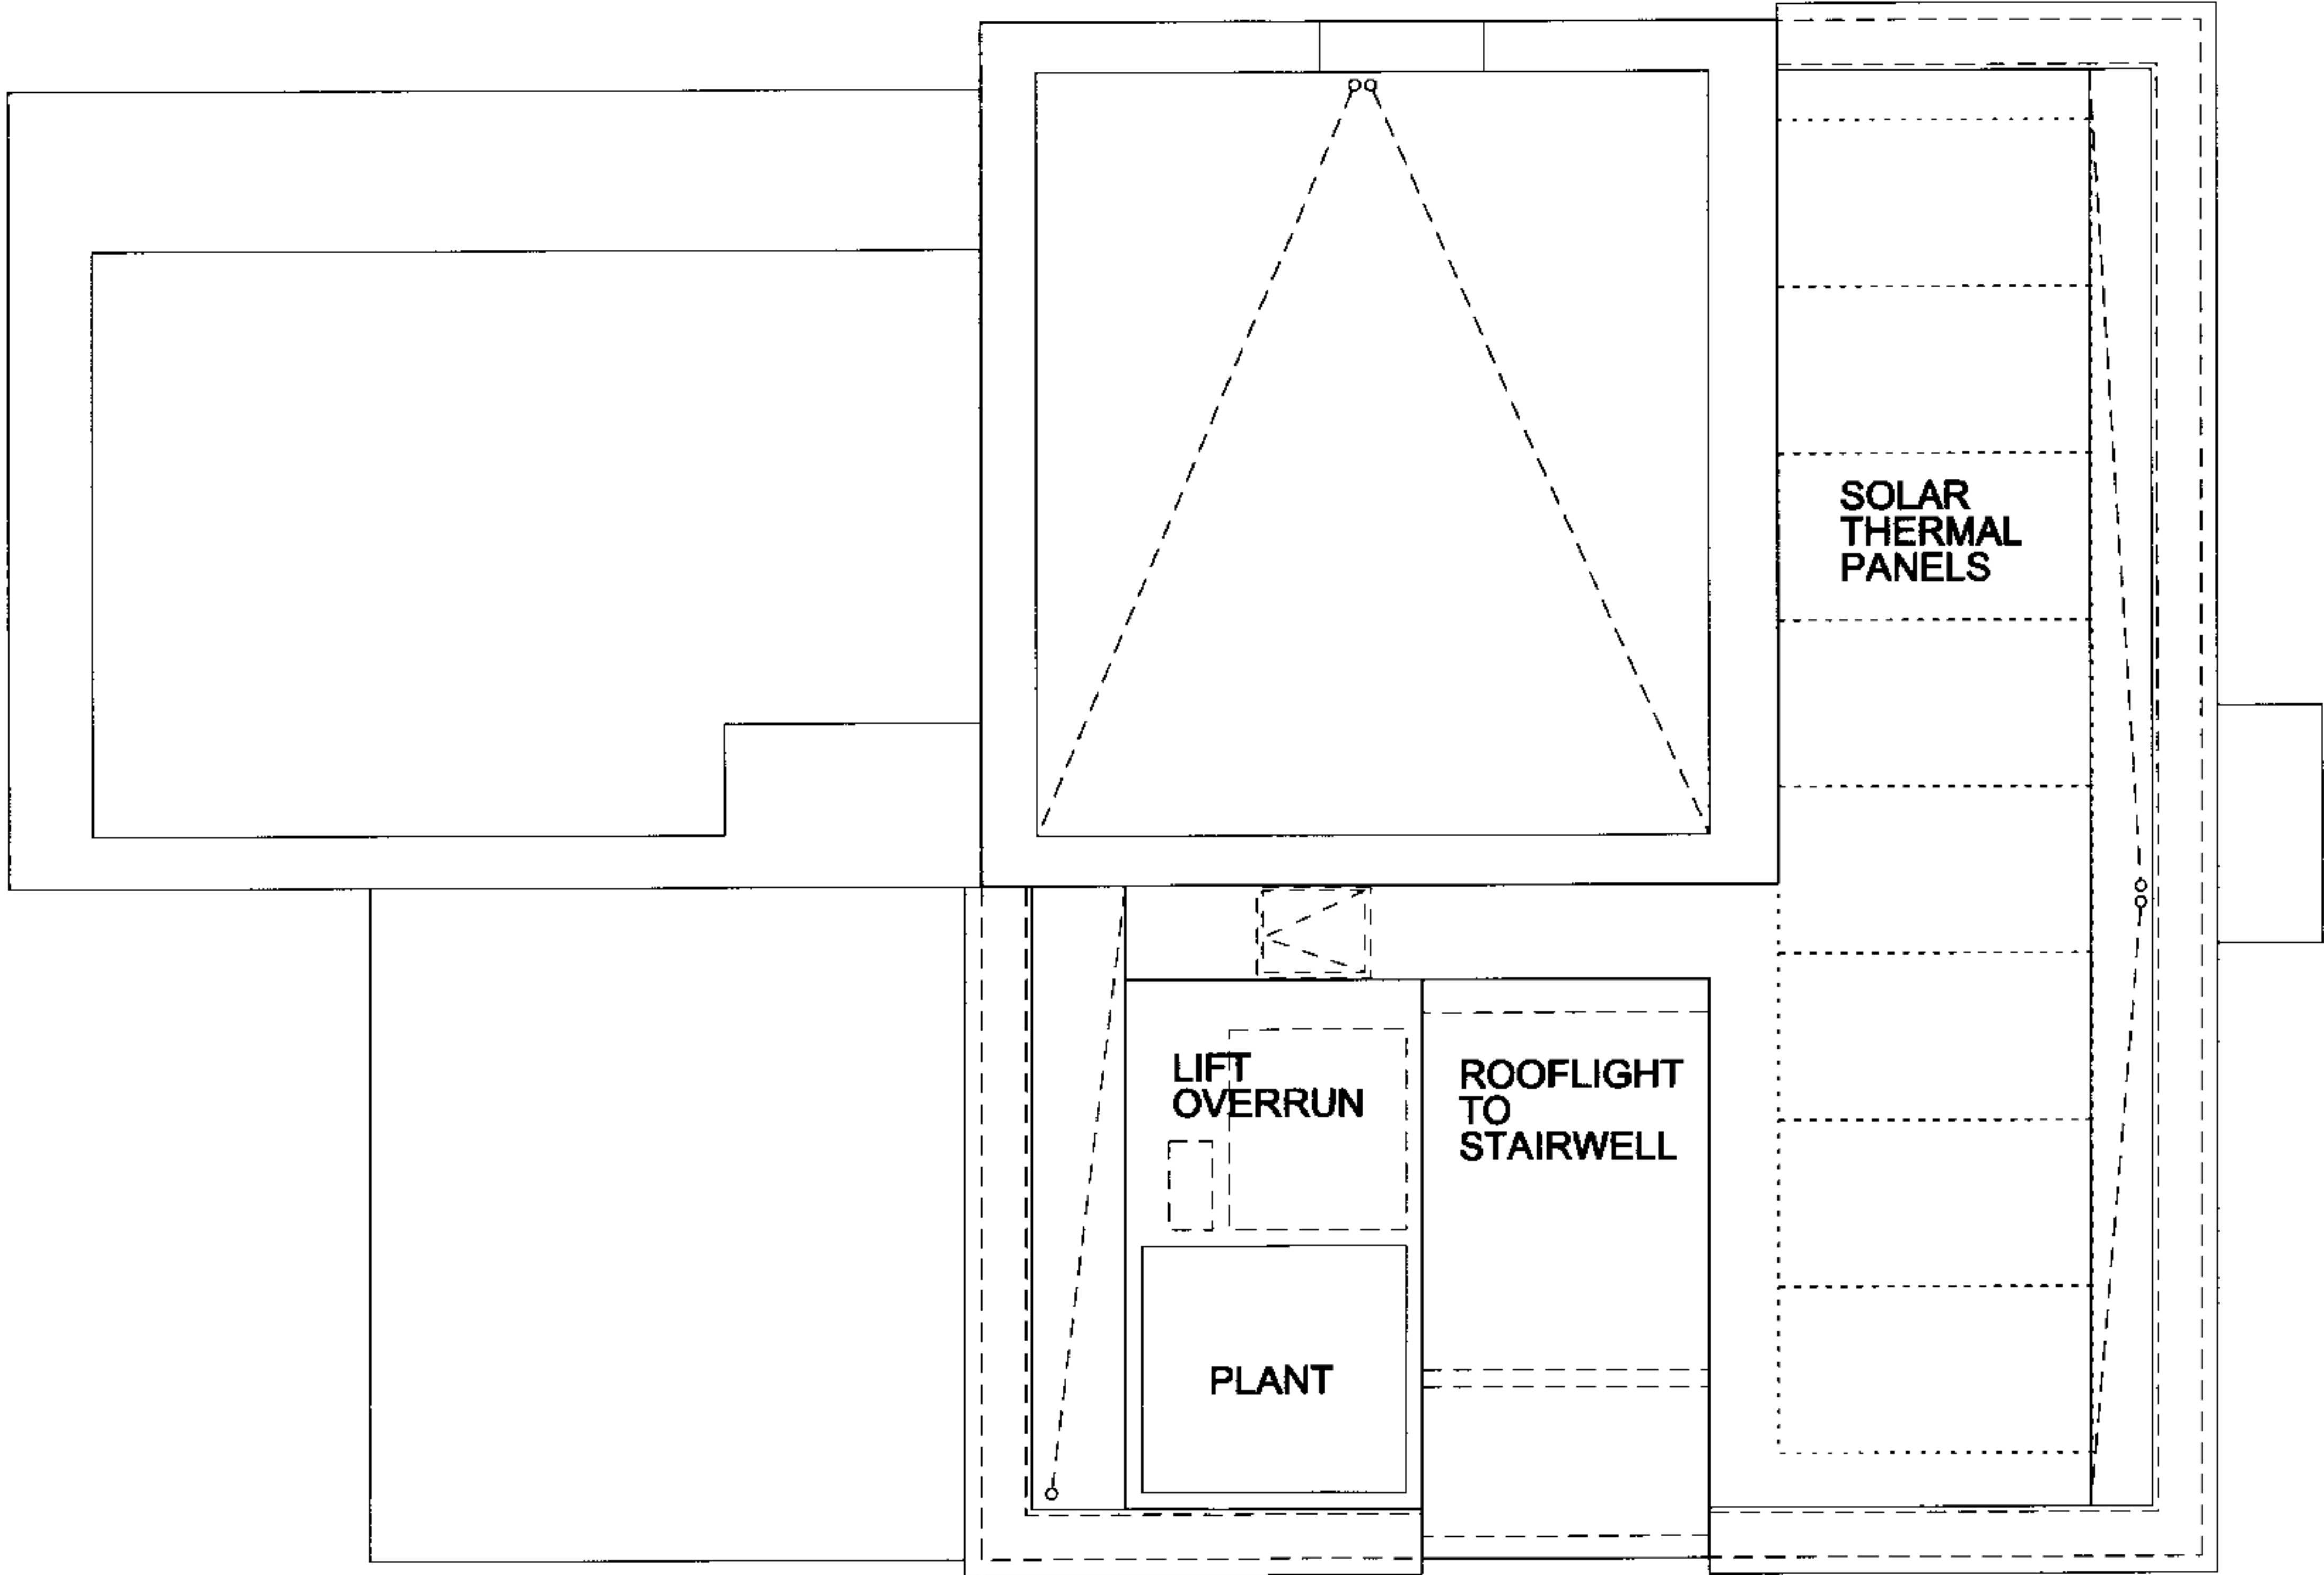

PLANNING

Rev	Description	Date	By	client	scale	drawn by	ZF
P0	Issued for Preliminary Planning	22.10.07		Queen's Grove Residents	1: 100		
P1	Issued for Planning	07.01.08		40 Queen's Grove, NW8	October 2007		RK
					drawing no		rev
				Proposed Roof Plan		EPA QGR 01 103	P1


28 - 42 Banner Street
London EC1Y 8QE
Tel 020 7608 9600
Fax 020 7608 9601
www.ericparryarchitects.co.uk
Eric Parry Architects

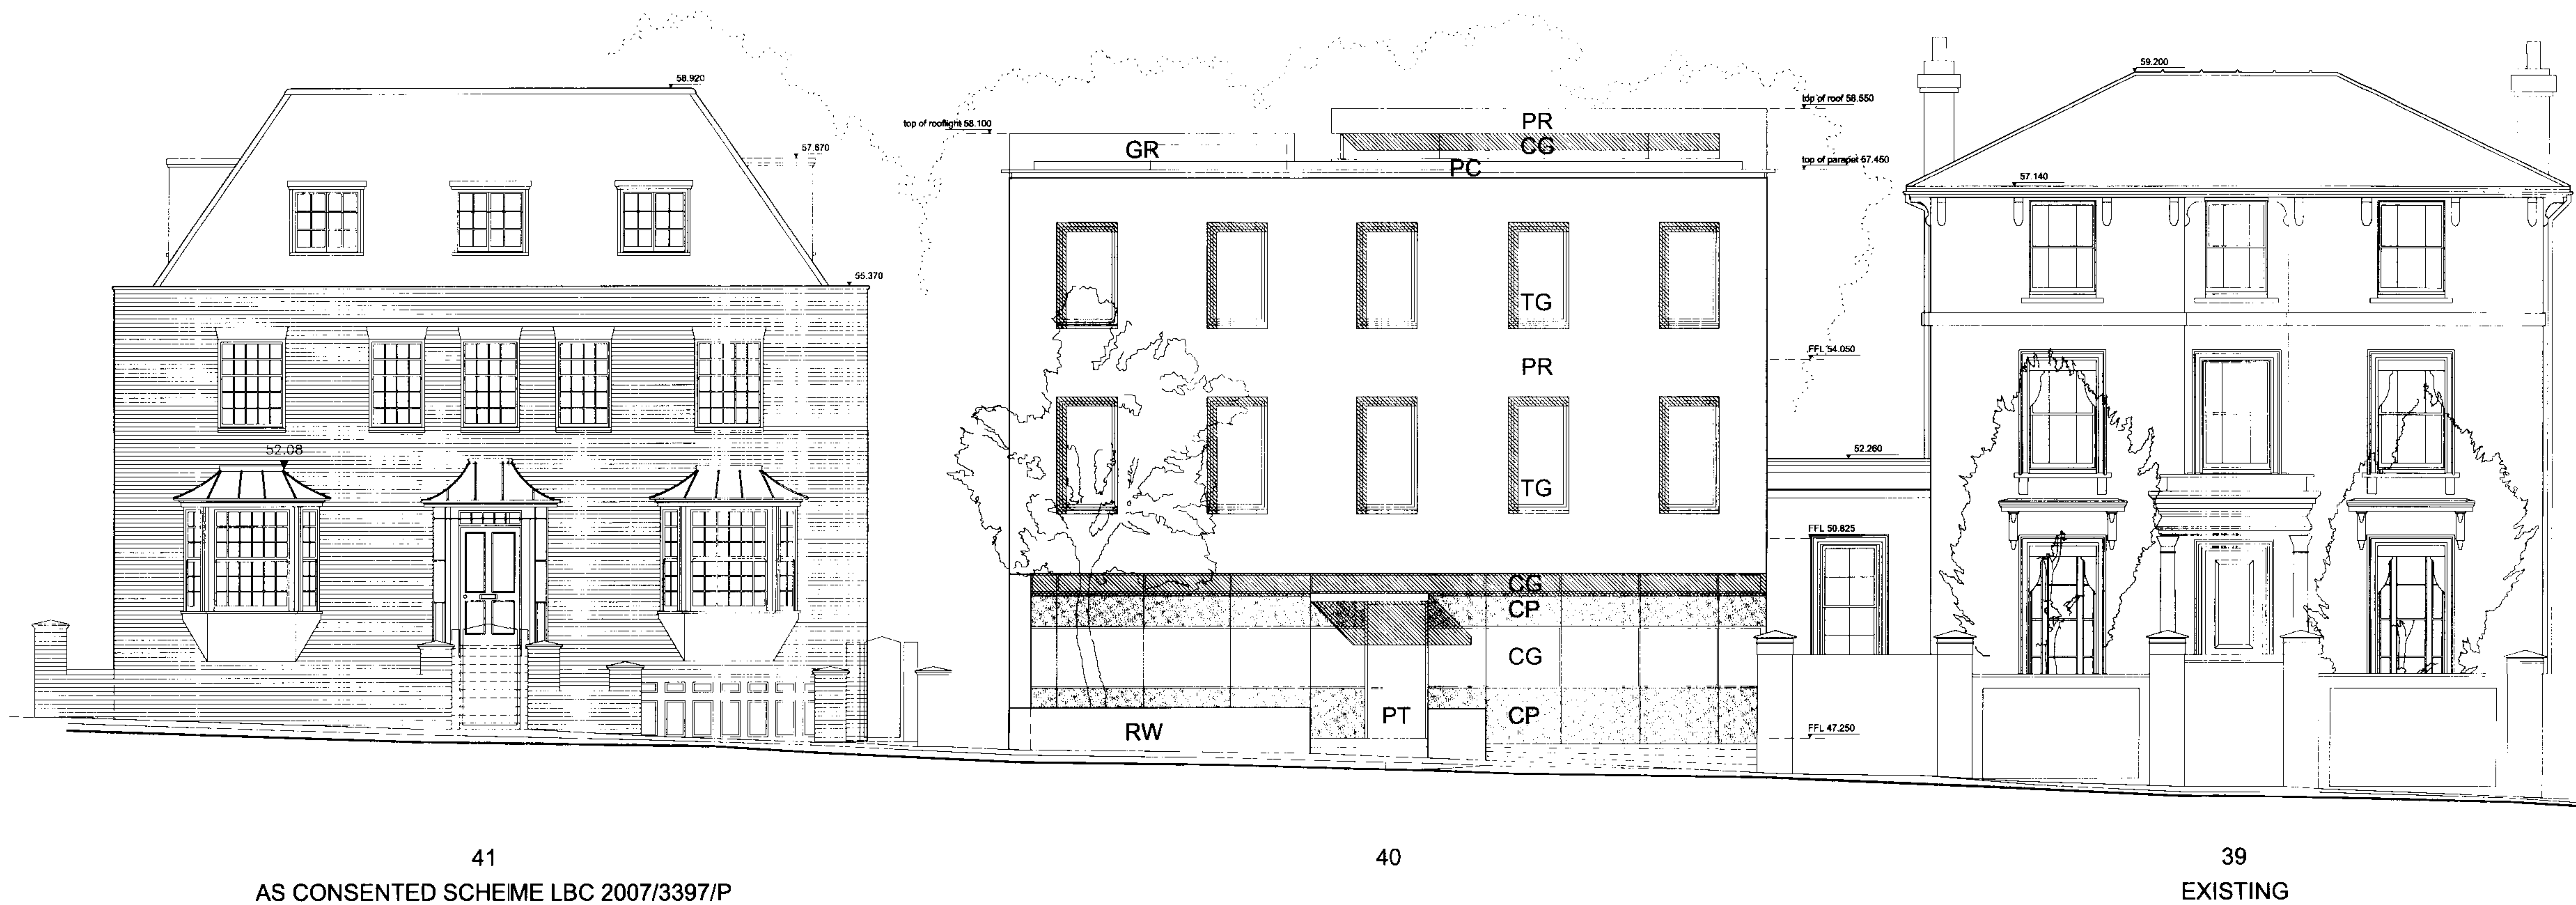

PLANNING

Rev	Description	Date	By	Client	Scale	Drawn by	Checked by	Rev
P0	Issued for Preliminary Planning	22.10.07		Queen's Grove Residents	1: 100	ZF		
P1	Issued for Planning	07.01.08		40 Queen's Grove, NW8	October 2007	RK		
				Proposed Street Elevation	EPA QGR 02_111			P1

This drawing is to be read in conjunction with all other contract documents and specifications and all other consultants drawings.
All levels and dimensions should be checked on site and any discrepancies notified to the Architect prior to proceeding with works.
THIS DRAWING IS COPYRIGHT. No drawing shall be reproduced in any form without prior written permission of Eric Parry Architects

 

MATERIALS KEY

GR	GLASS ROOFLIGHT
MR	PAINTED METAL ROOF EDGE
GF	GLAZING IN LUSTROUS METAL FRAME
PR	PAINTED RENDER
MP	PAINTED METAL PANEL
GD	GLAZED DOOR
CG	CLEAR DOUBLE GLAZING
GB	GLASS BALUSTRADE

EXISTING
39


40

AS CONSENTED SCHEME LBC 2007/3397/P
41

PLANNING

Rev	Description	Date	By
P0	Issued for Preliminary Planning	22.10.07	
P1	Issued for Planning	07.01.08	
28 - 42 Banner Street London EC1Y 8QE Tel 020 7608 9600 Fax 020 7608 9601 www.ericparryarchitects.co.uk		client Queen's Grove Residents project 40 Queen's Grove, NW8 drawing title Proposed Garden Elevation	
		scale 1: 100	drawn by ZF
		date October 2007	checked by RK
		drawing no.	rev.
Eric Parry Architects		EPA QGR 02 112	P1

This drawing is to be read in conjunction with all other contract documents and specifications and all other consultants drawings.
All levels and dimensions should be checked on site and any discrepancies notified to the Architect prior to proceeding with works.
THIS DRAWING IS COPYRIGHT. No drawing shall be reproduced in any form without prior written permission of Eric Parry Architects

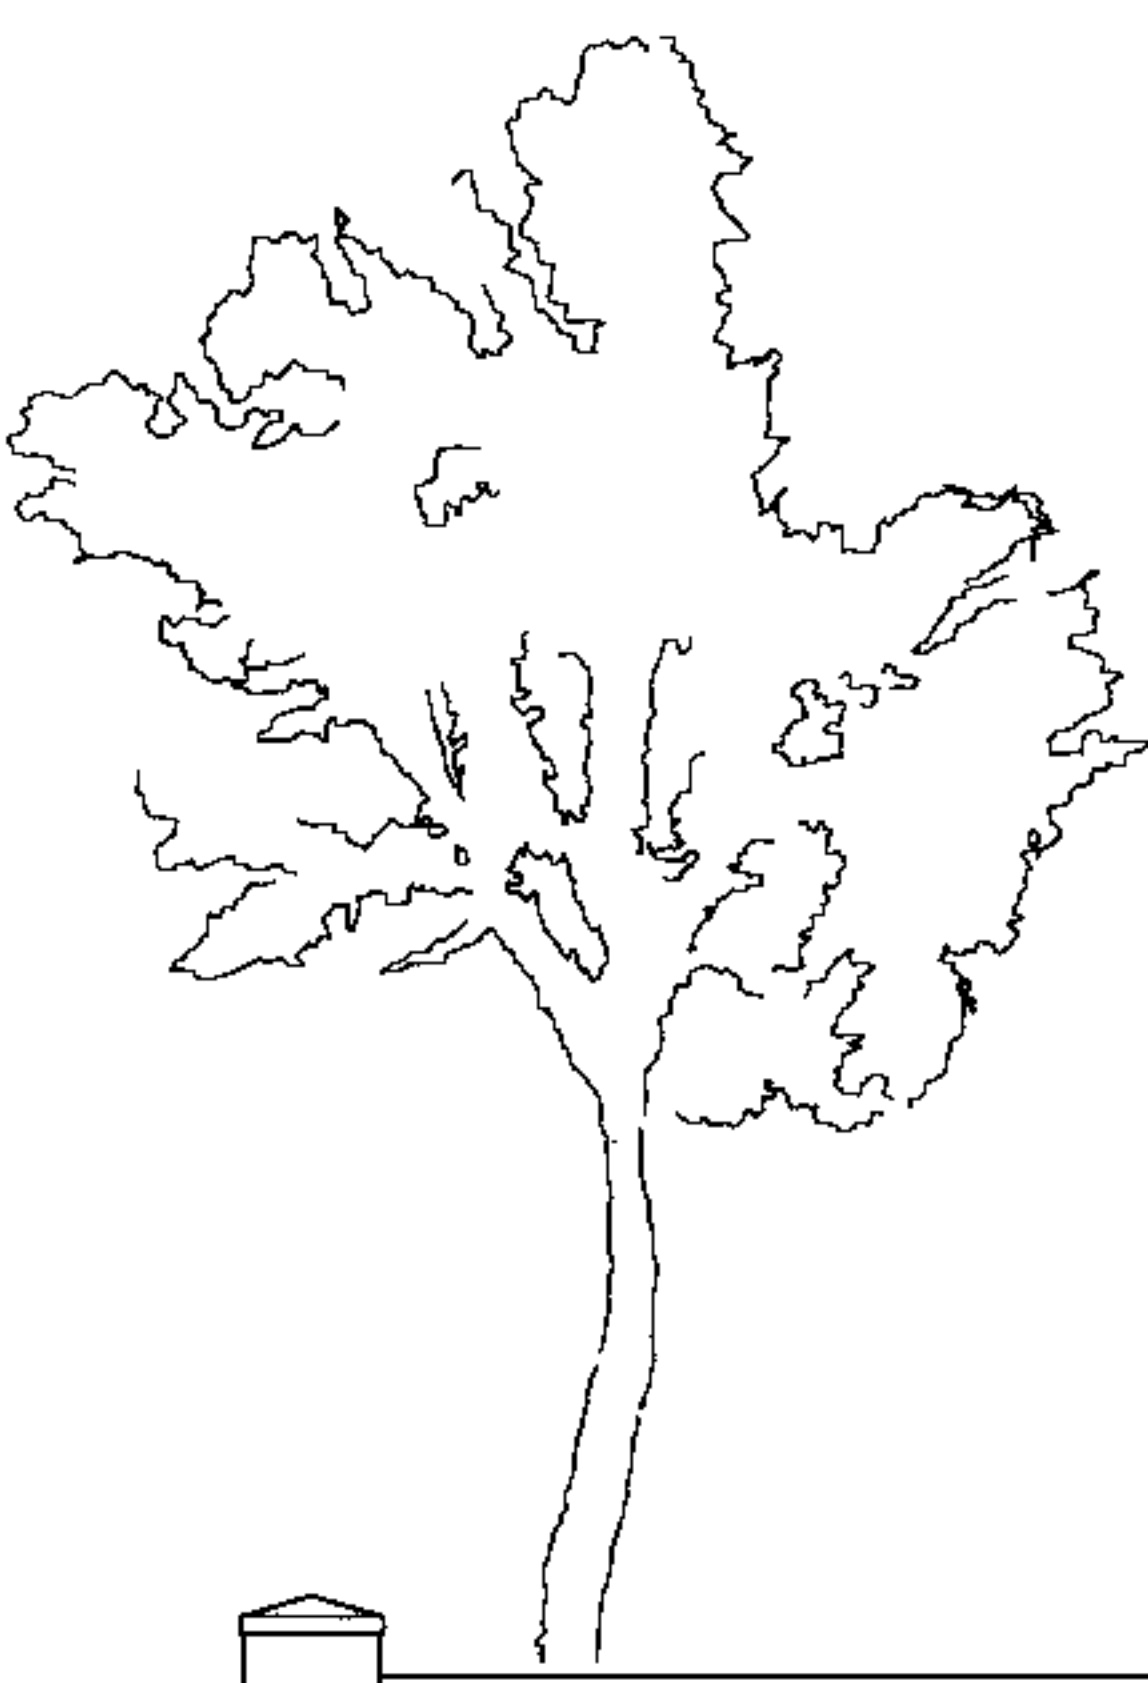

MATERIALS KEY

- | | |
|----|----------------------|
| PC | PAINTED METAL COPING |
| PR | PAINTED RENDER |
| CP | CERAMIC PANEL |
| CG | CLEAR DOUBLE GLAZING |
| TG | TRANSLUCENT GLAZING |


Rev	Description	Date	By	28 - 42 Banner Street London EC1Y 8QE Tel 020 7608 9600 Fax 020 7608 9601 www.ericparryarchitects.co.uk Eric Parry Architects	Client	scale	drawn by	ZF
P0	Issued for Preliminary Planning	22.10.07			Queen's Grove Residents	1: 100		
P1	Issued for Planning	07.01.08			project	date	checked by	RK
					40 Queen's Grove, NW8		October 2007	
					drawing title	drawing no		rev
					Proposed North East Elevation	EPA QGR 02 113	P1	

40 Queen's Grove, NW8

drawing title


Proposed North East Elevation

Eric Parry Architects

 

- MATERIALS KEY
- GR GLASS ROOFLIGHT
 - PC PAINTED METAL COPING
 - ML PAINTED METAL LOUVRES
 - CP CERAMIC PANELS
 - TG TRANSLUCENT GLAZING
 - RW PAINTED RENDER WALL AND COPING
 - MR PAINTED METAL ROOF EDGE
 - PR PAINTED RENDER
 - CG CLEAR DOUBLE GLAZING
 - CGM CLEAR DOUBLE GLAZING WITH METAL LOUVRES
 - GB GLASS BALUSTRADE TO COURT


Rev	Description	Date	By	Client	Scale	Drawn by	Checked by	Rev
P0	Issued for Preliminary Planning	22.10.07		Queen's Grove Residents	1: 100	ZF		
P1	Issued for Planning	07.01.08		40 Queen's Grove, NW8	October 2007	PK		
				Drawing title	drawing no			
				Proposed South West Elevation	EPA QGR 02 114			P1

 

QUEEN'S GROVE

PLANNING

Rev	Description	Date	By	Client	Scale	Drawn by	ZF
P0	Issued for Preliminary Planning	22.10.07		Queen's Grove Residents	1: 100		
P1	Issued for Planning	07.01.08		Project: 40 Queen's Grove, NW8	date: October 2007	checked by	RK
				drawing title: Proposed Long Section AA	drawing no	EPA QGR 03 100	rev
				Eric Parry Architects			P1

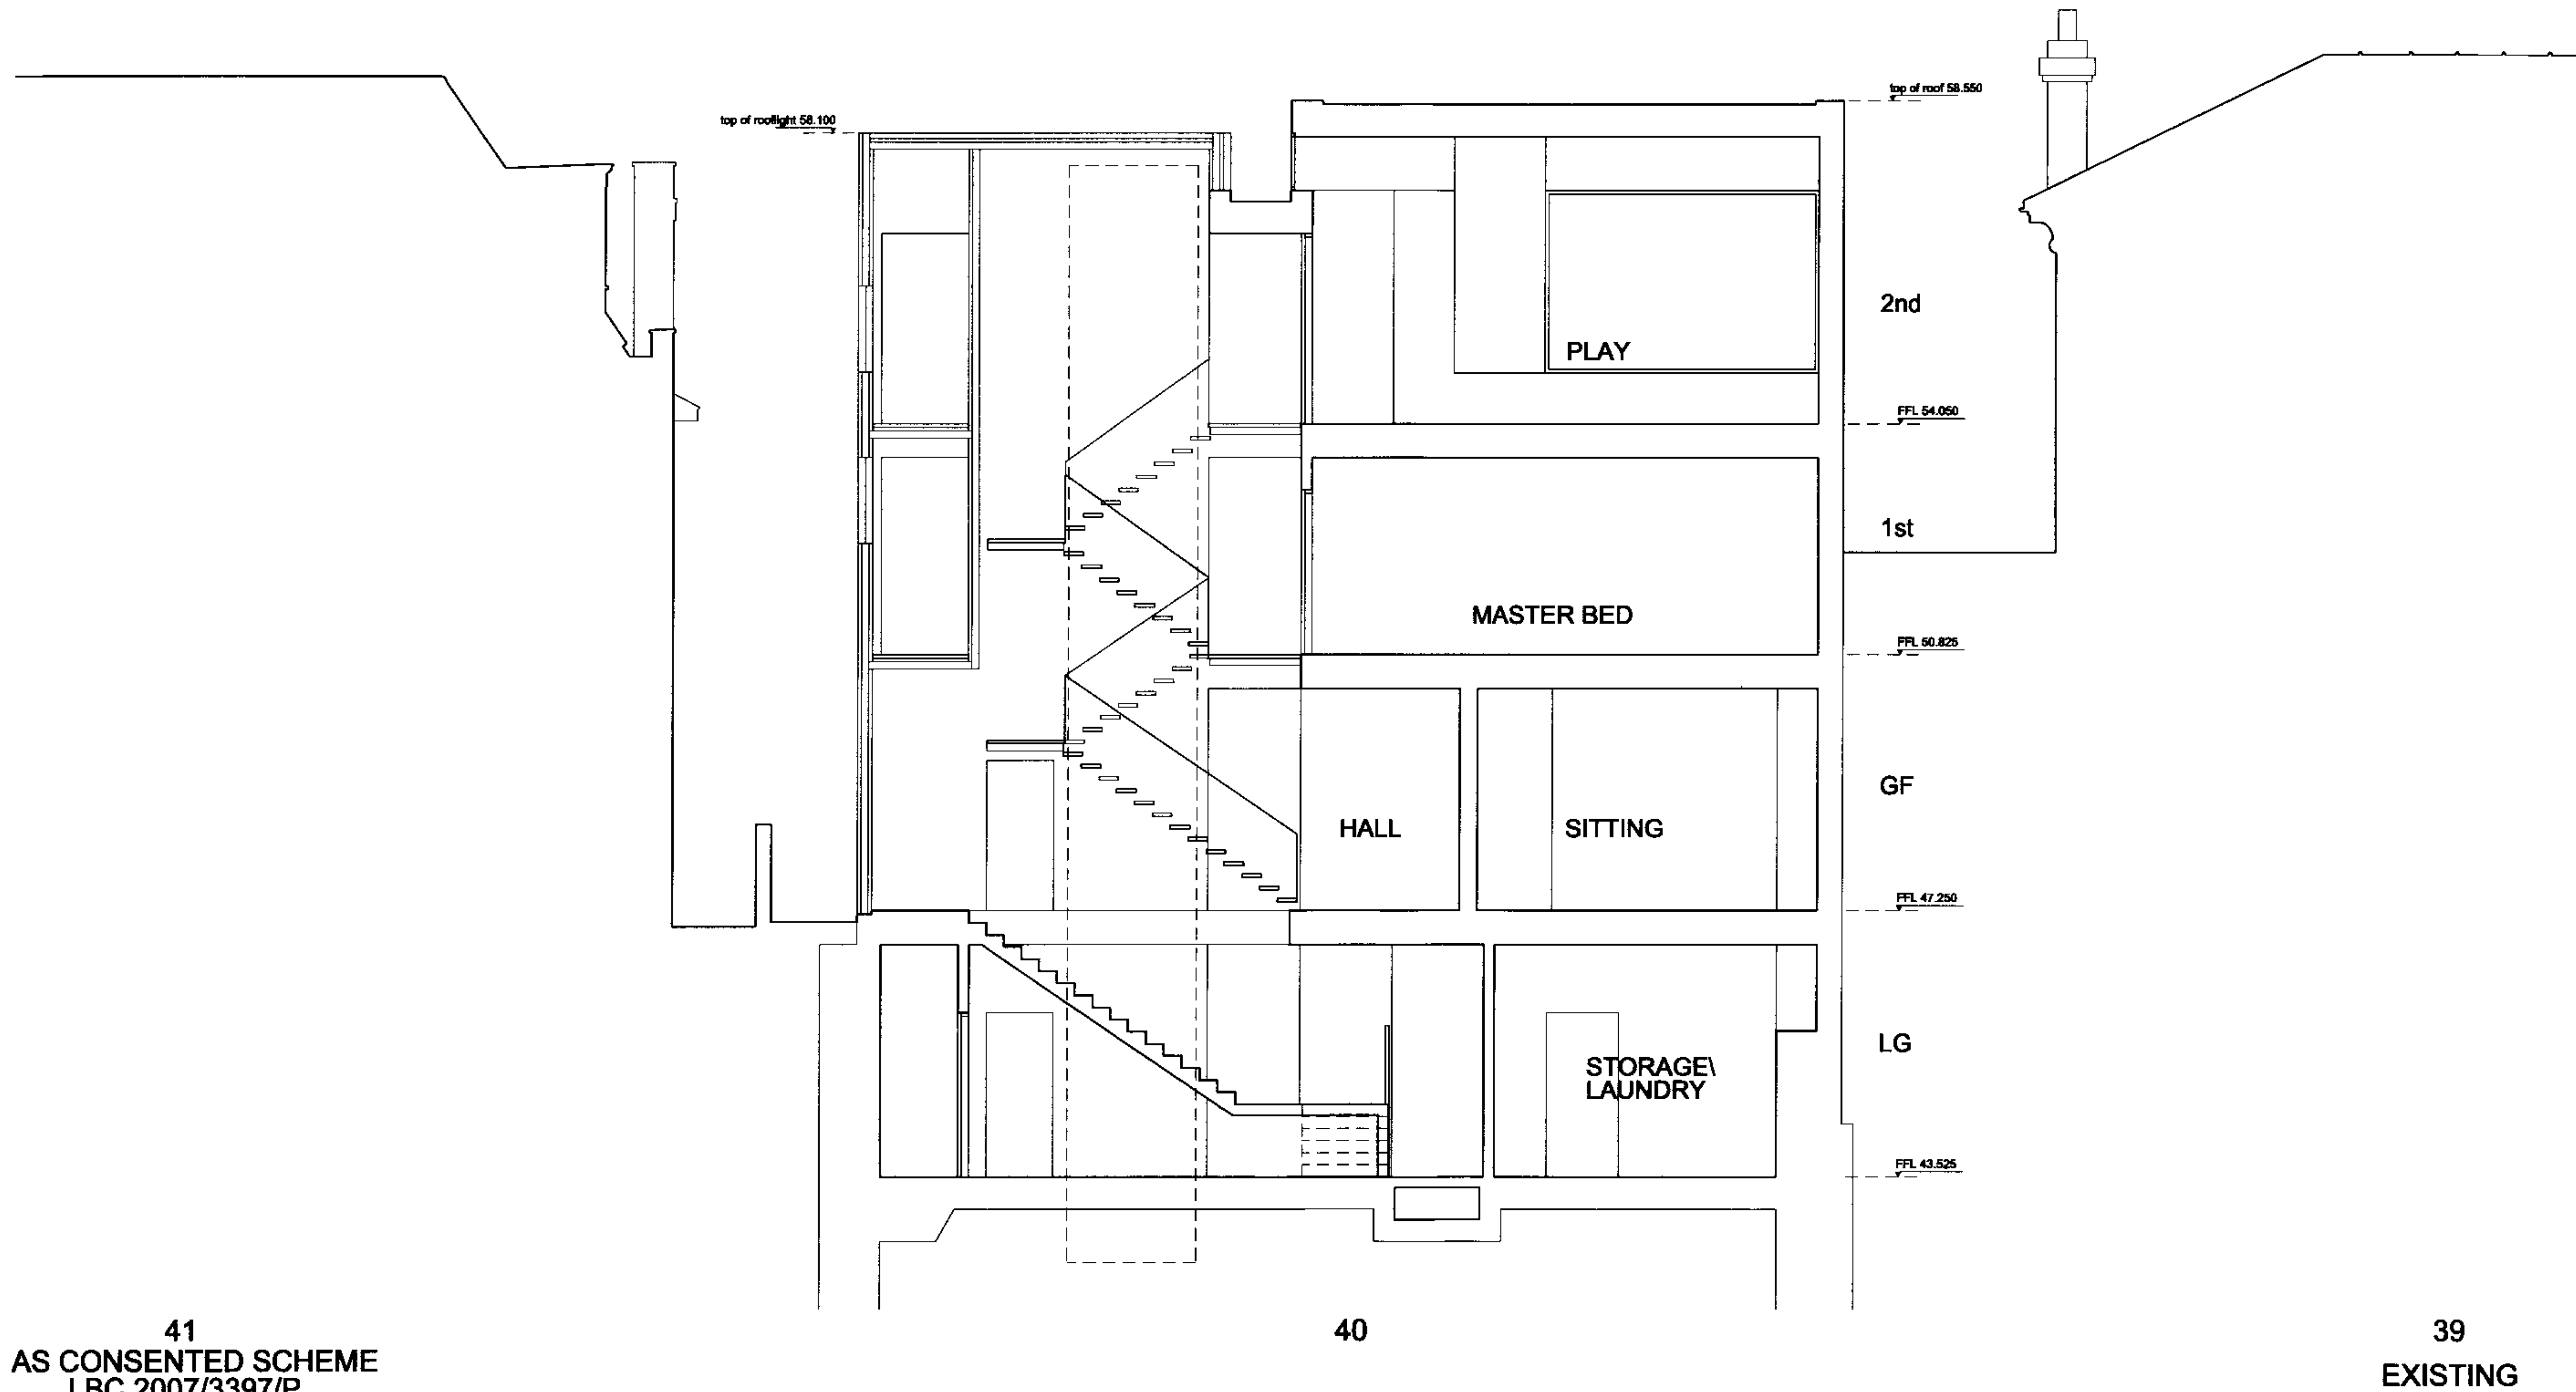


41
AS CONSENTED SCHEME
LBC 2007/3397/P

39
EXISTING

PLANNING



Rev	Description	Date	By	client	scale	drawn by	checked by	rev
P0	Issued for Preliminary Planning	22.10.07		Queen's Grove Residents	1: 100			ZF
P1	Issued for Planning	07.01.08		40 Queen's Grove, NW8	October 2007			RK
				Proposed Cross Section CC		EPA QGR 03 102		P1

THIS DRAWING IS COPYRIGHT. No drawing shall be reproduced in any form without prior written permission of Eric Parry Architects.

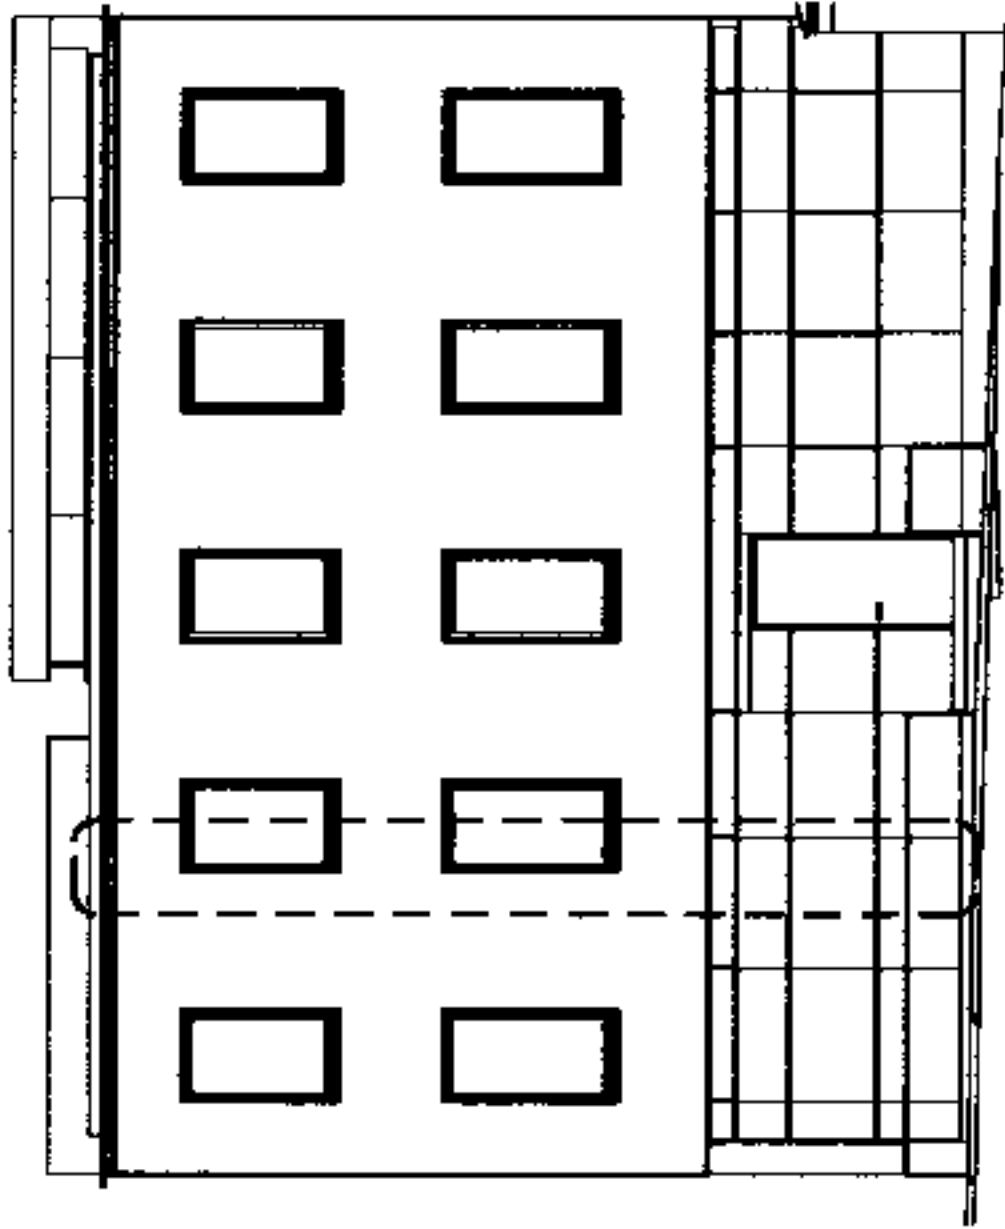


PLANNING

Rev	Description	Date	By	28 - 42 Banner Street London EC1Y 8QE Tel 020 7608 9600 Fax 020 7608 9601 www.ericparryarchitects.co.uk Eric Parry Architects	client	scale	1: 50	drawn by	ZF	
P0	issued for Preliminary Planning	22.10.07			project			checked by		
P1	issued for Planning	07.01.08						data	October 2007	RK
					drawing title			drawing no		rev
									EPA QGR 14_201	P1
				South Elevation Window Detail						

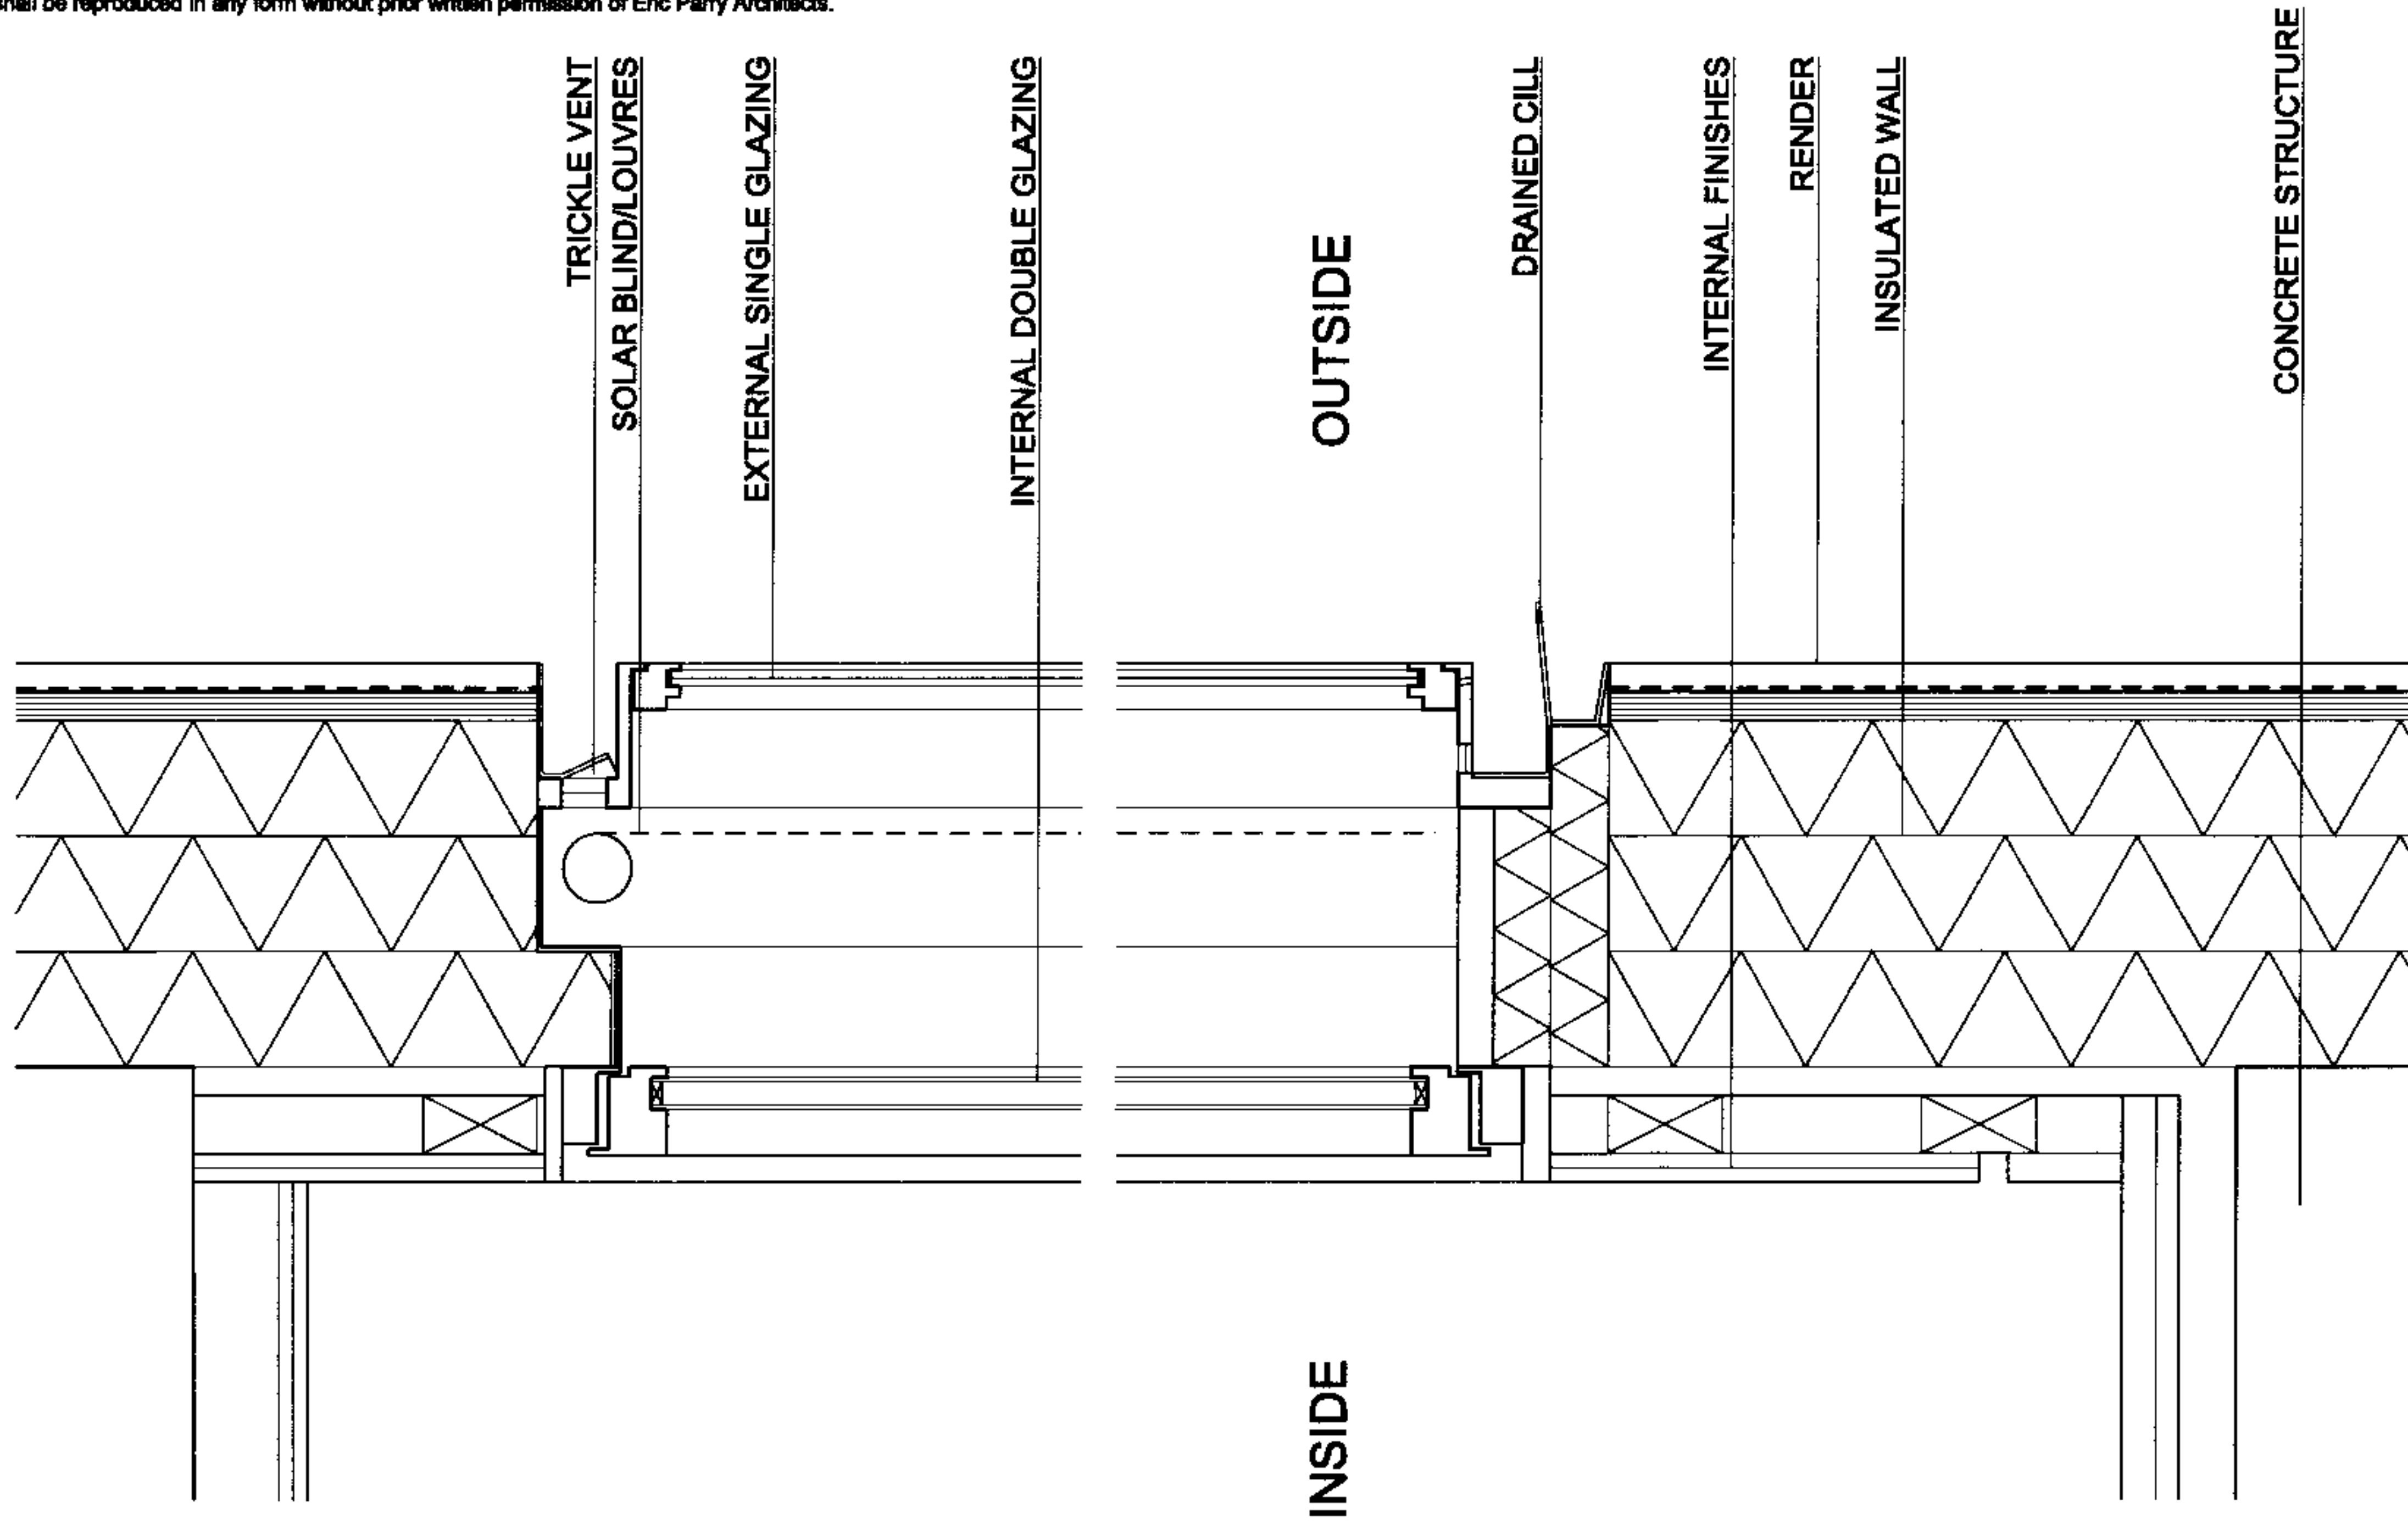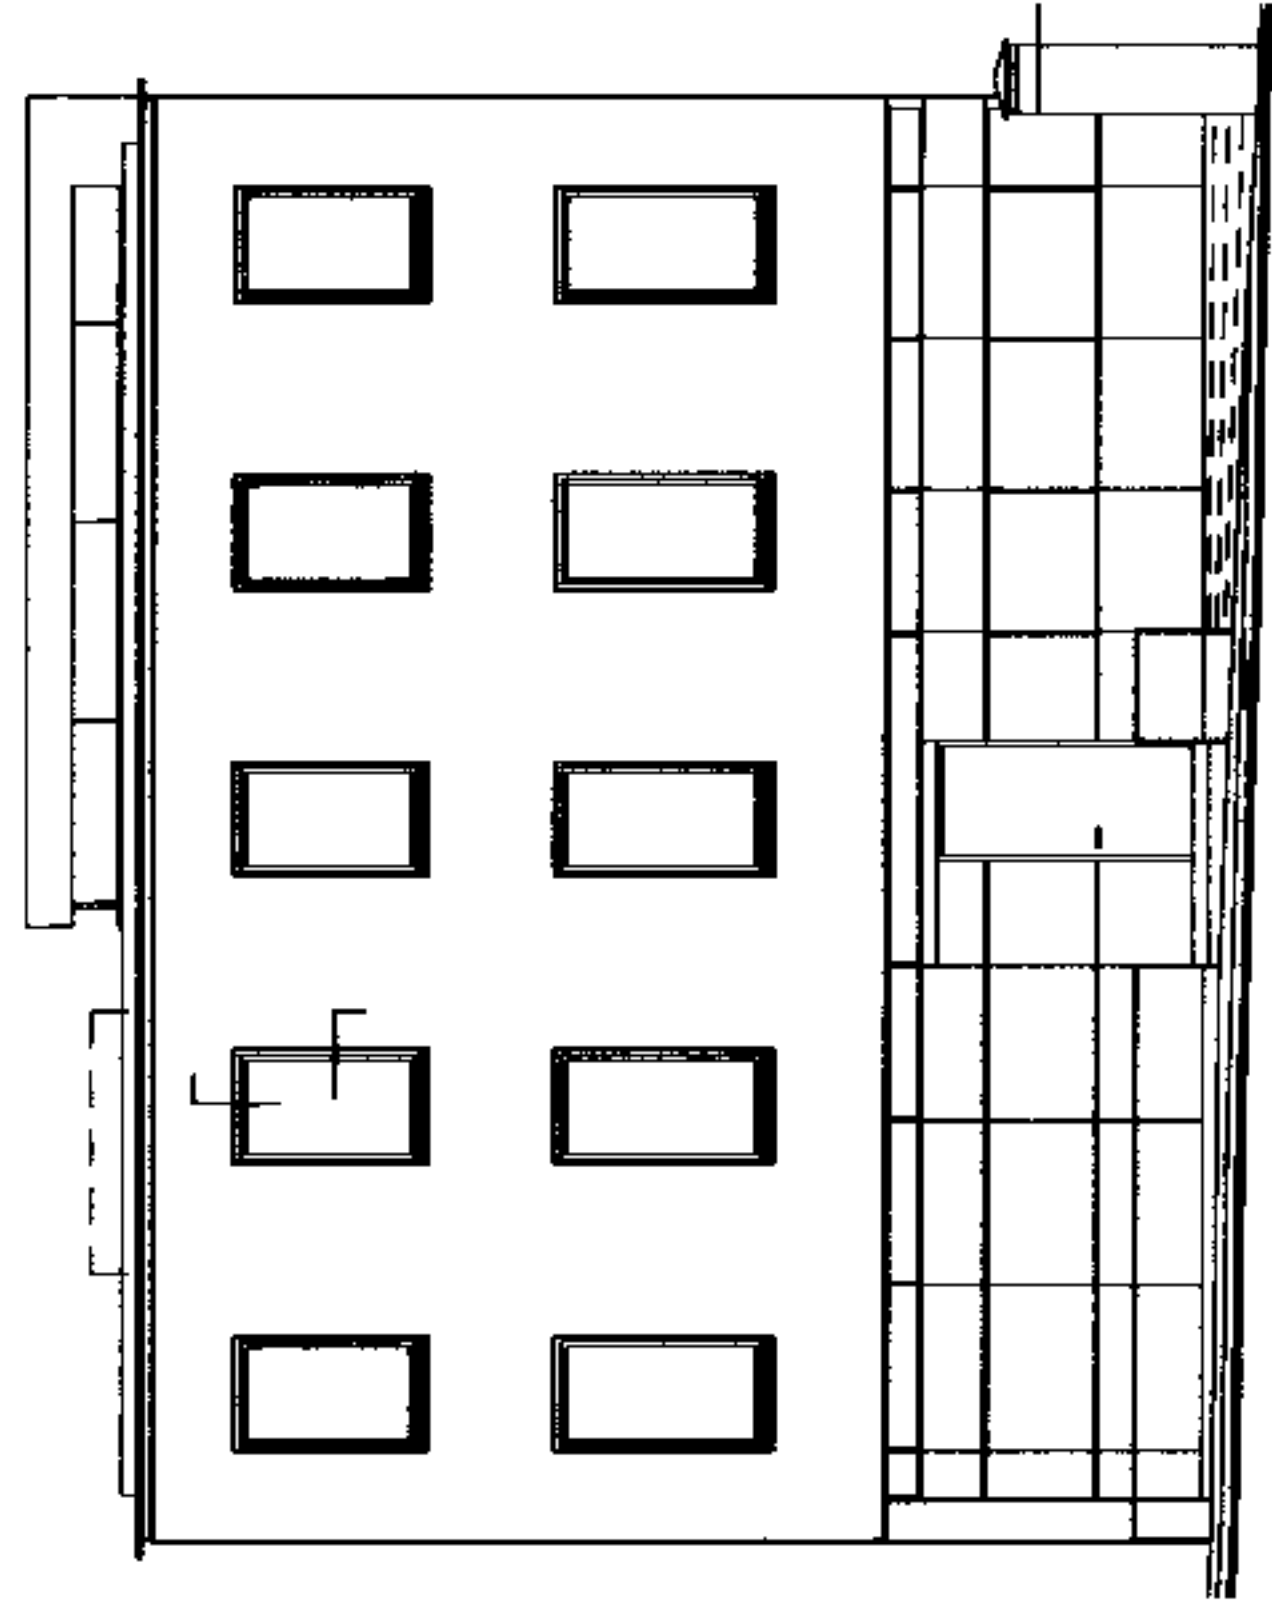

PLAN

SECTION

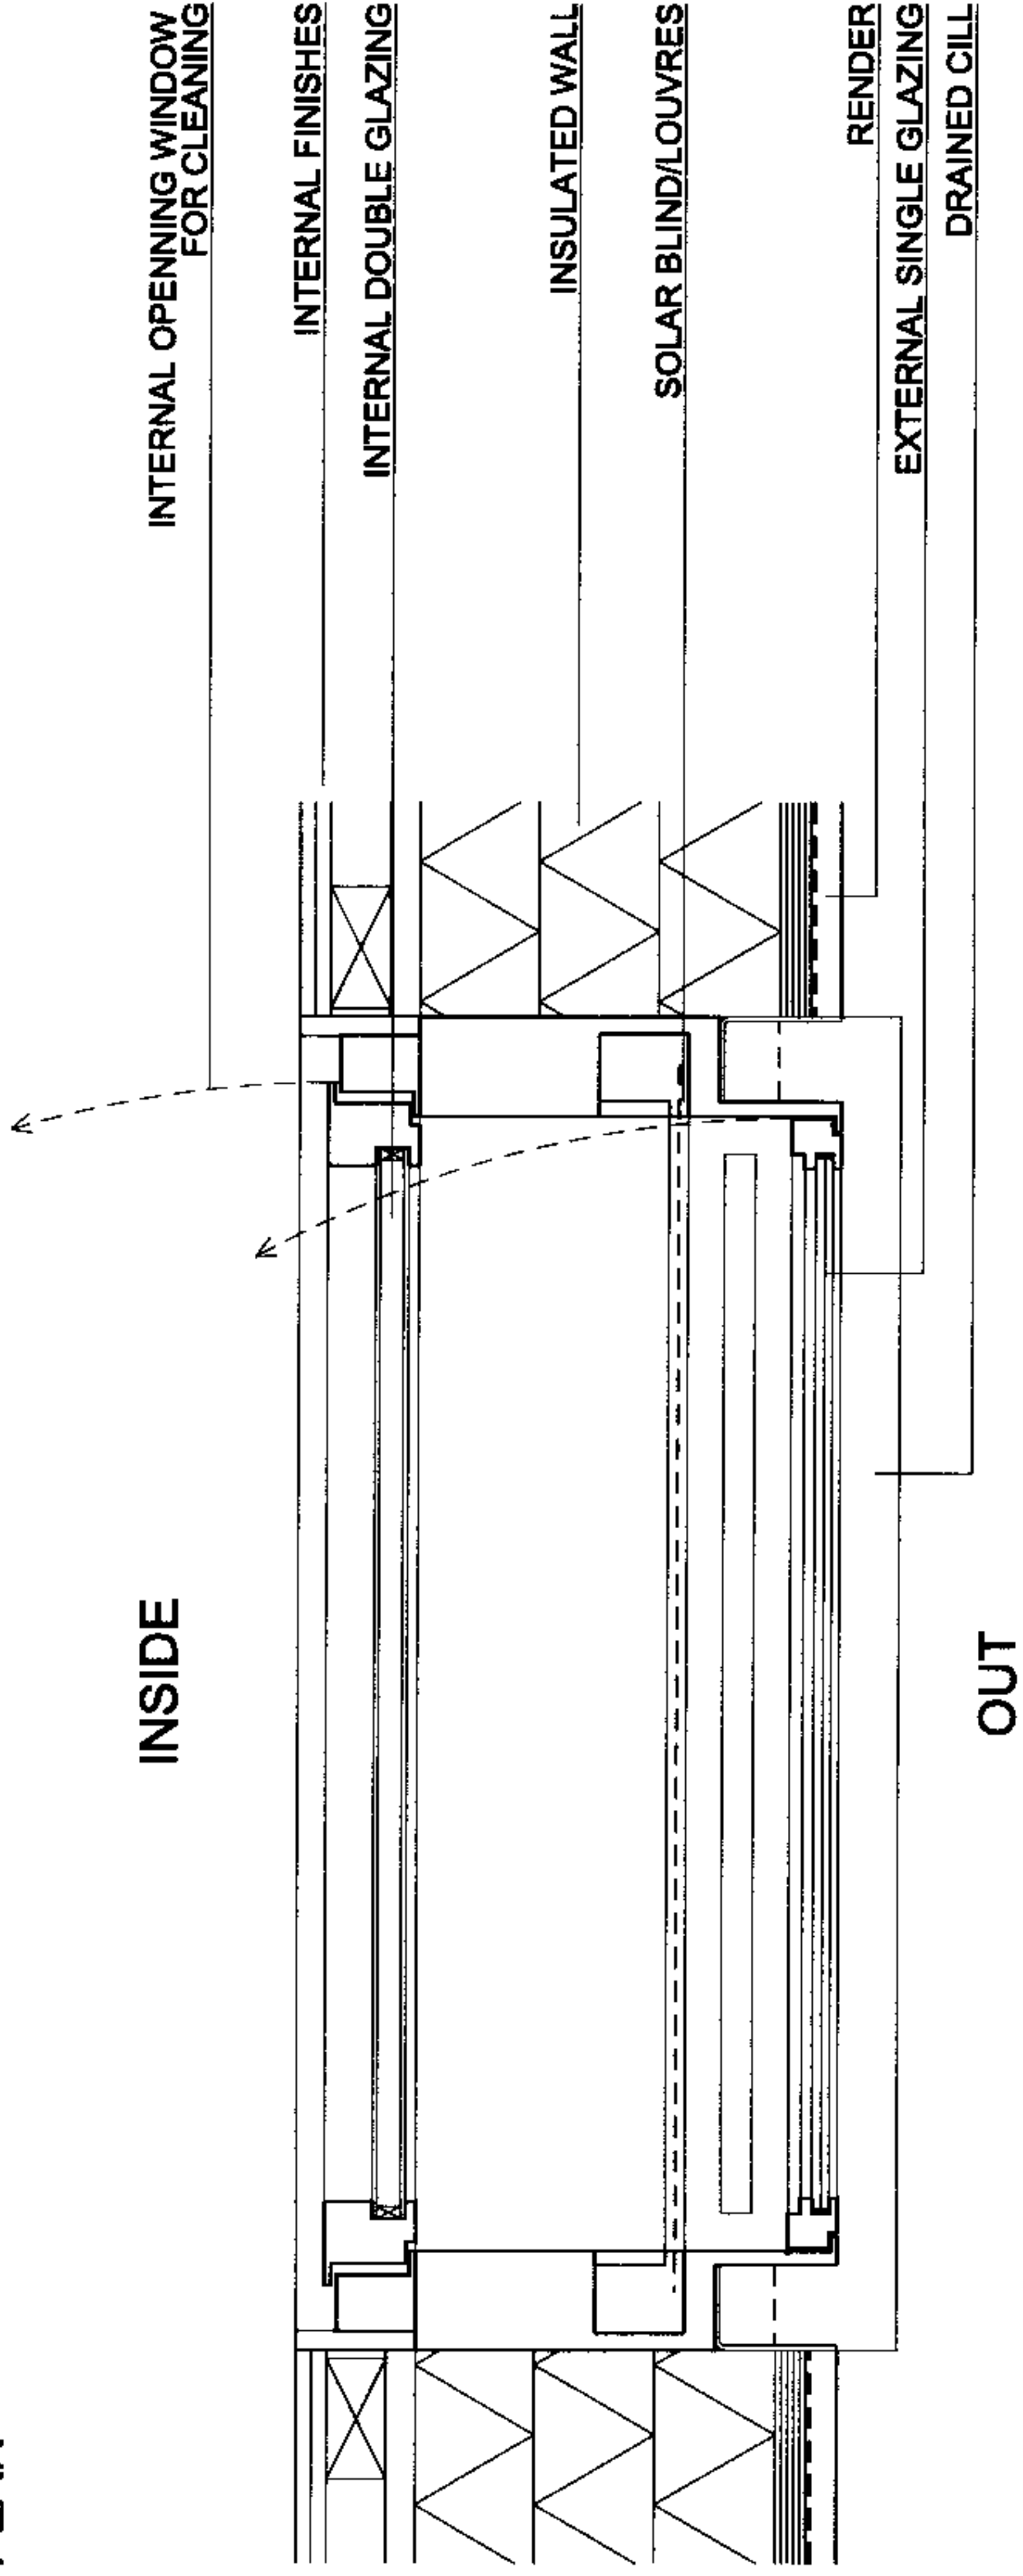

OUT

PLANNING

Rev	Description	Date	By	Client	Scale	1: 10	Drawn by	ZF
P1	Issued for Planning	07.01.08		Queen's Grove Residents				
				40 Queen's Grove, NW8		October 2007	checked by	RK
				drawing title			drawing no	rev
				28 - 42 Banner Street London EC1Y 8QE Tel 020 7608 9600 Fax 020 7608 9601 www.ericparryarchitects.co.uk				
				Eric Parry Architects				
				South Elevation Window Detail			EPA QGR 14 301	P1