




OS Sitemap™

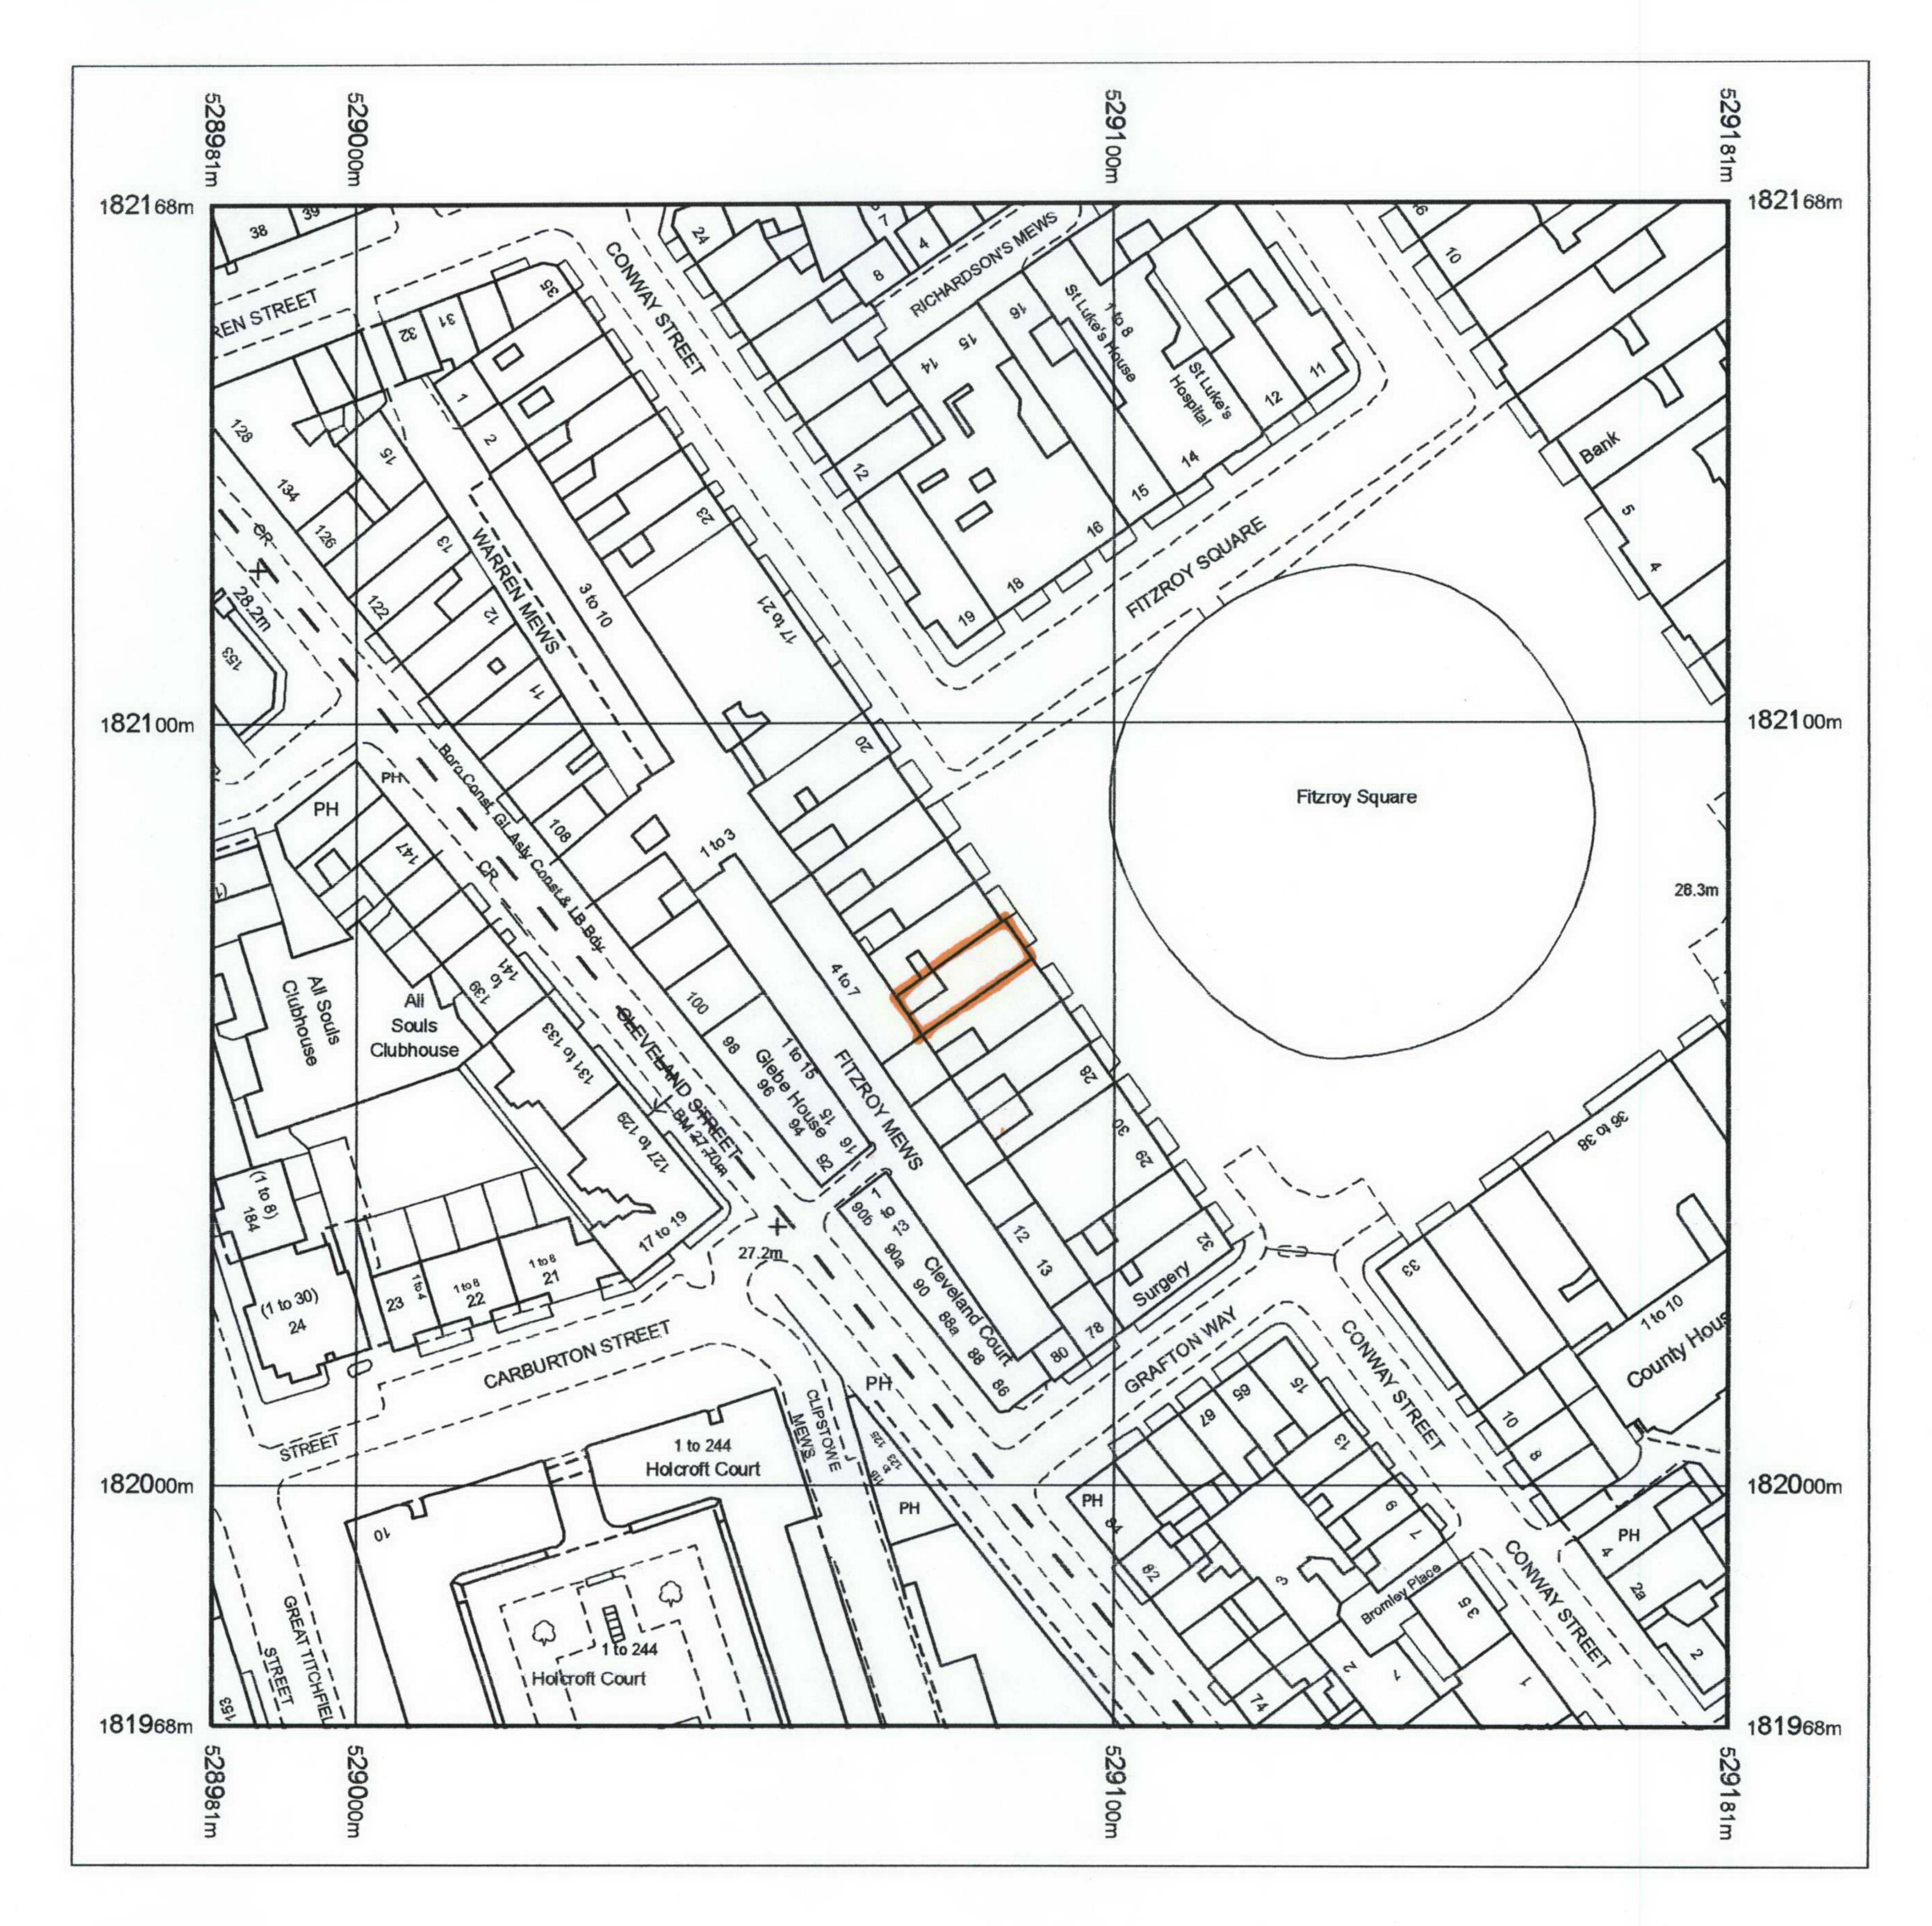


Produced 08.01.2008 from the Ordnance Survey National Geographic Database and incorporating surveyed revision available at this date. © Crown Copyright 2008.

Reproduction in whole or part is prohibited without the prior permission of Ordnance Survey.

Ordnance Survey and the OS Symbol are registered trademarks and OS Sitemap is a trademark of Ordnance Survey, the national mapping agency of Great Britain.

The representation of a road, track or path is no evidence of a right of way.

The representation of features as lines is no evidence of a property boundary.

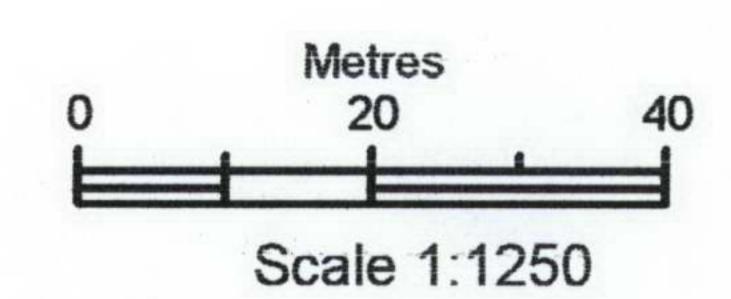

Supplied by: Stanfords
Serial number: 00267600
Centre coordinates: 529081 182068

Further information can be found on the OS Sitemap Information leaflet or the Ordnance Survey web site:

CIRCUS LTD

123 TAYBRIDGE ROAD, LONDON SW11 5PX T: 0771 880 3484 E: circusltd@btinternet.com

JOB TITLE: 25b FITZROY SQUARE,

LONDON W1T 6ER

DWG TITLE: SITE PLAN

DWG No.: 500/9000