




CONTRIBUTORS ARE TO BEKEPT AS UNIDENTIFIED PEOPLE TO MAINTAIN ANONYMITY ON THE PART AND INTEREST OF THE EDITOR, CHAIRMAN, AND PARTICIPANTS.

THE FOLLOWING GUIDELINES APPLY TO CONTRIBUTORS OF THIS JOURNAL. IF YOU HAVE A COMMENT OR A QUESTION, PLEASE CONTACT THE EDITOR AT THE FOLLOWING ADDRESS:

[illegible]

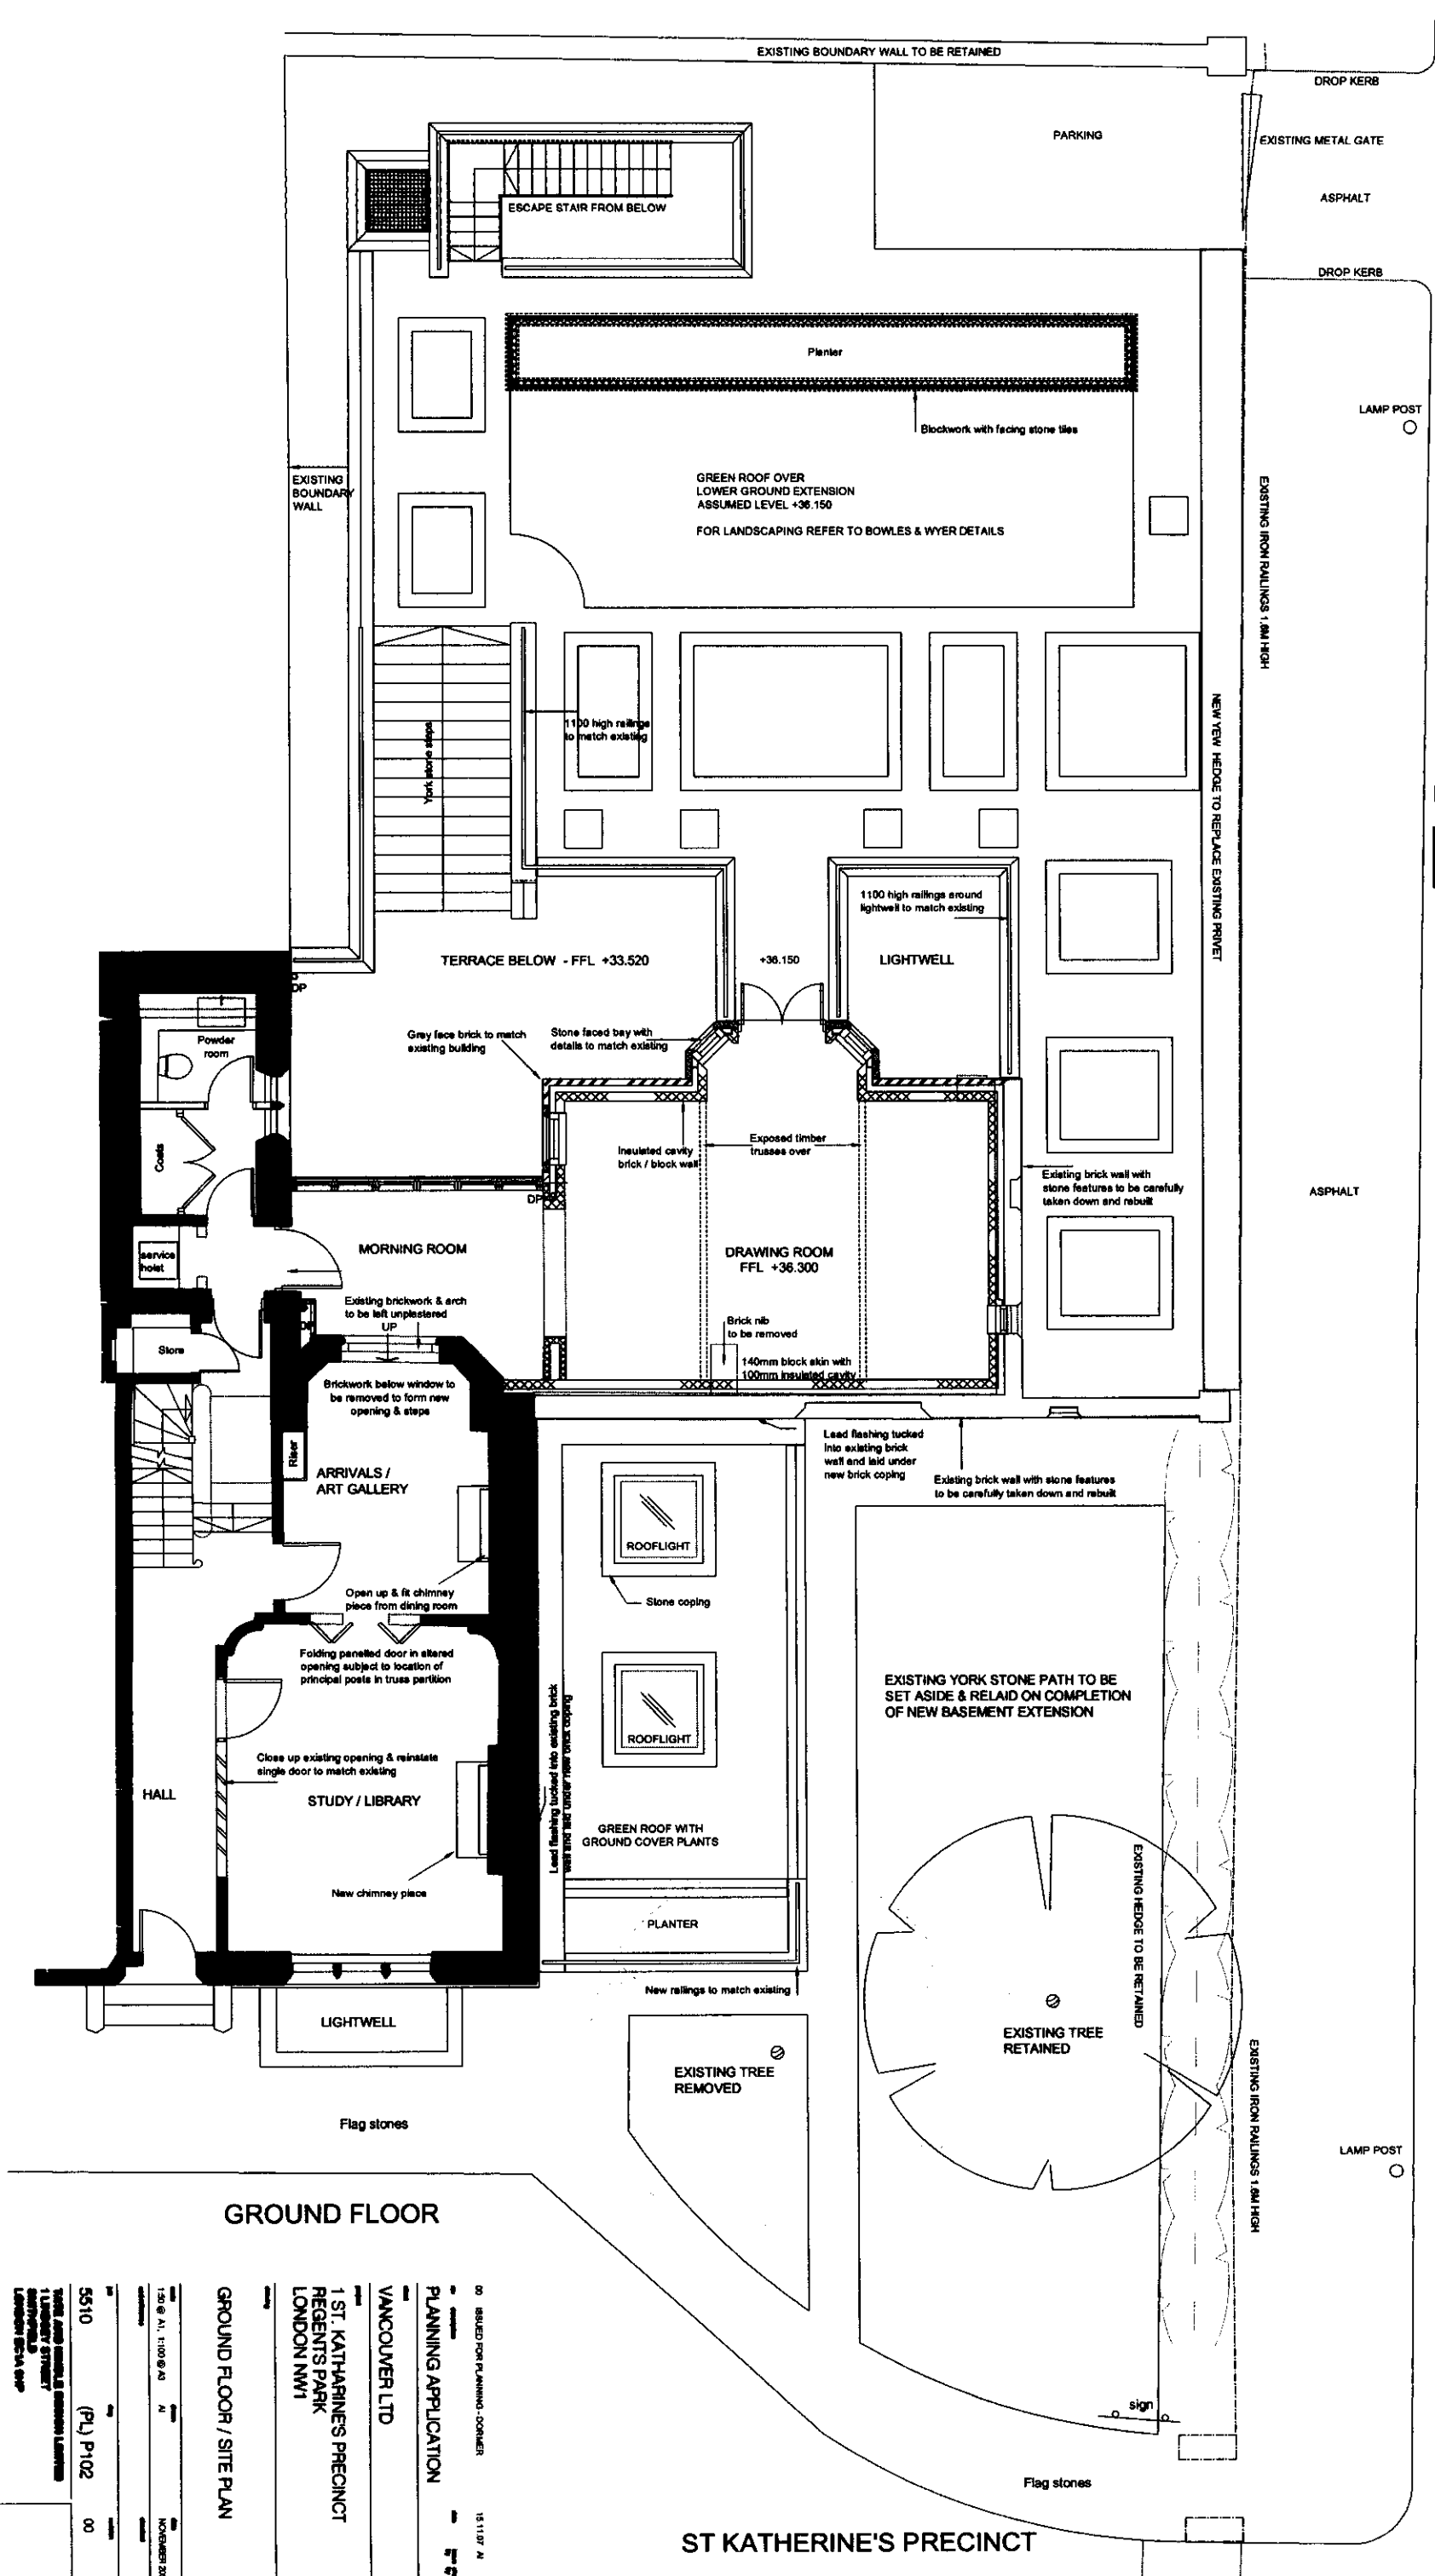


GROUND FLOOR

DO ISSUED FOR PLANNING - CORNER		15.11.07 / A
PLANNING APPLICATION		
VANCOUVER LTD		
1 ST. KATHARINE'S PRECINCT		
REGENTS PARK		
LONDON NW1		
GROUND FLOOR / SITE PLAN		
1:50 @ A1, 1:100 @ A2	A1	NOVEMBER 2007
5510	(PL) P102	00
TATE		


DO NOT SCALE THIS DRAWING

CONTRACTOR TO CHECK ALL DIMENSIONS PRIOR TO COMMENCEMENT OF WORK AND REPORT THE RESULTS OF ANY DISCREPANCIES TO THE ARCHITECT IMMEDIATELY.


THIS DRAWING IS THE PROPERTY OF THE ARCHITECT AND IS NOT TO BE REPRODUCED OR TRANSMITTED IN ANY FORM OR BY ANY MEANS, ELECTRONIC OR MECHANICAL, INCLUDING PHOTOCOPYING, RECORDING, OR BY ANY INFORMATION STORAGE AND RETRIEVAL SYSTEM, WITHOUT THE WRITTEN PERMISSION OF THE ARCHITECT.

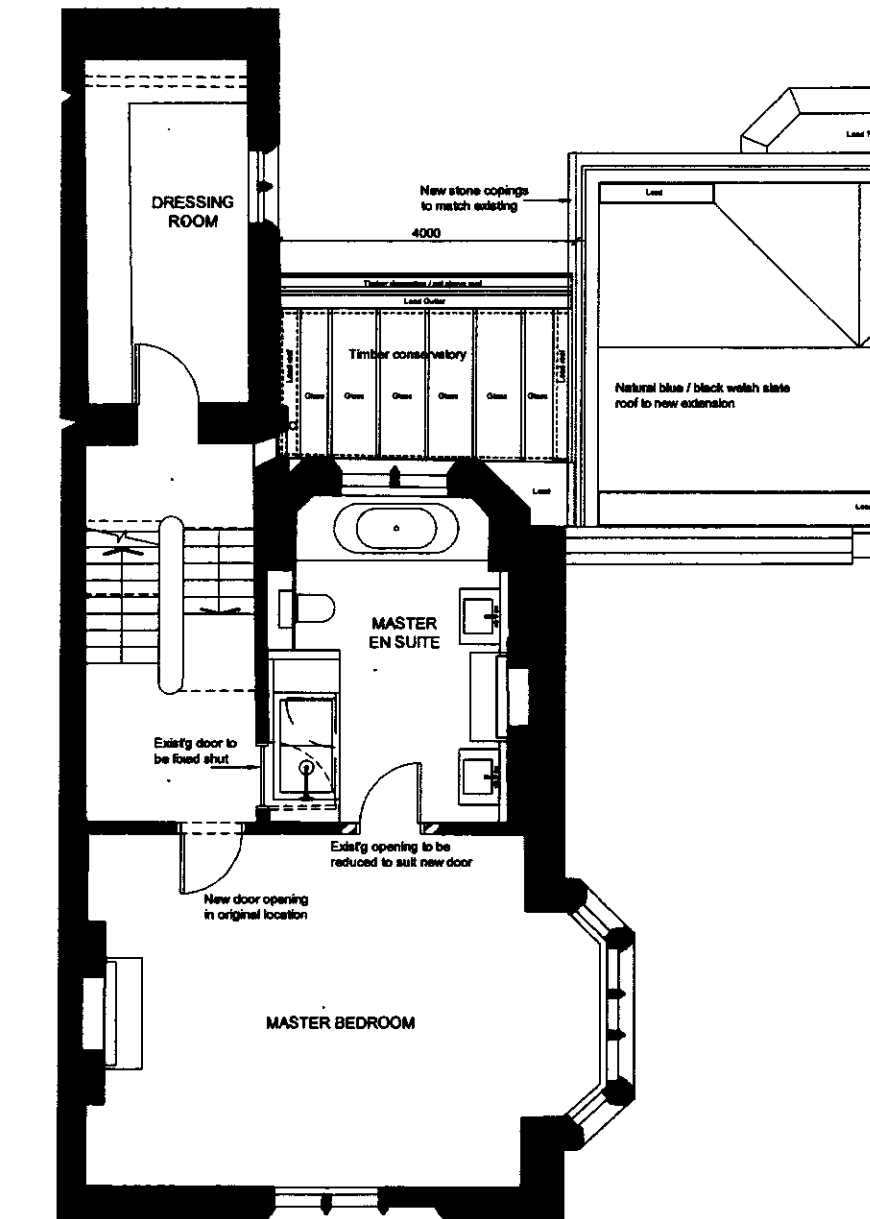

FIRST FLOOR

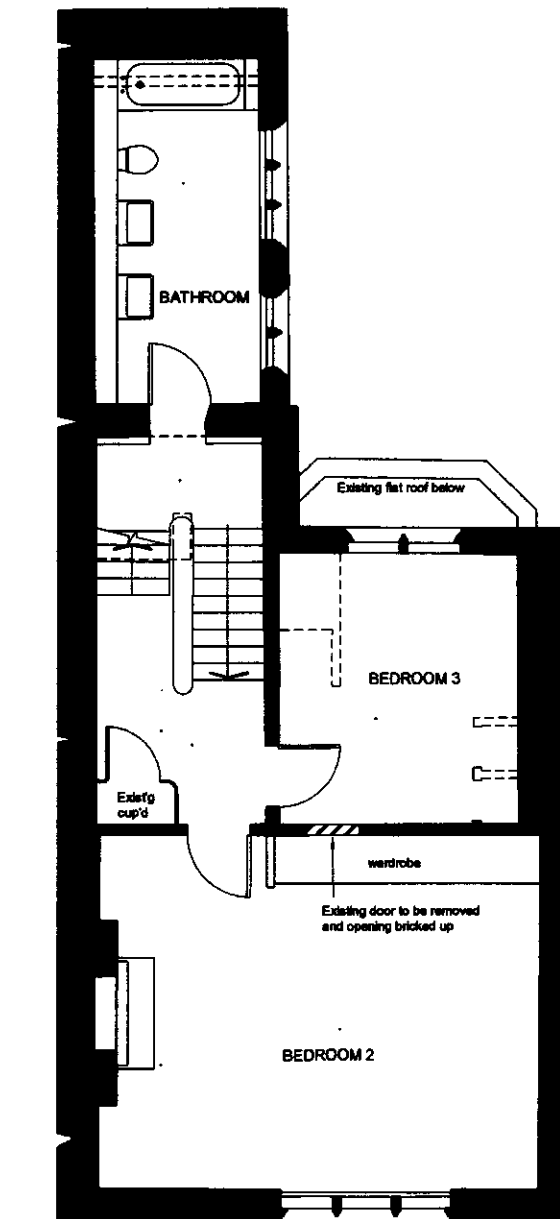

SECOND FLOOR

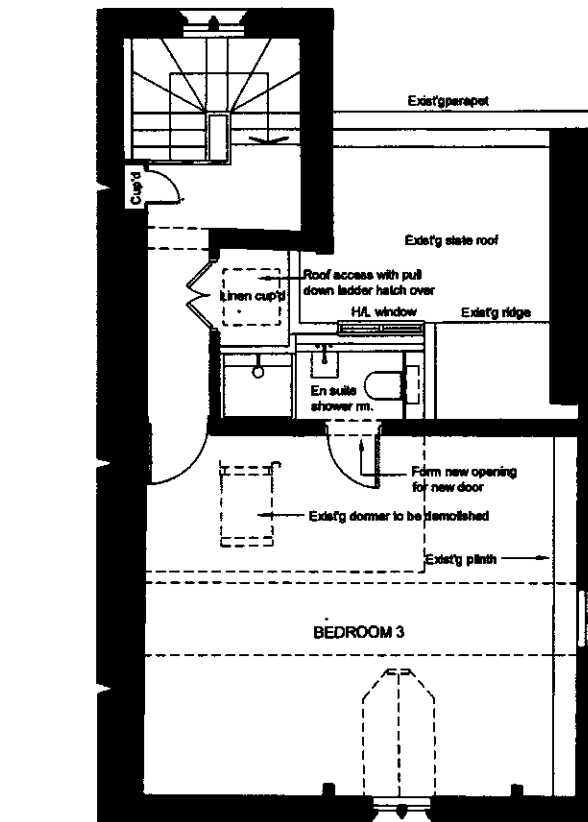

THIRD FLOOR

00 ISSUED FOR PLANNING - DORMER 15.11.07 AJ

no. description date drawn by

PLANNING APPLICATION

client

VANCOUVER LTD

1 ST. KATHARINE'S PRECINCT
REGENTS PARK
LONDON NW1

FIRST, SECOND & THIRD FLOOR PLANS

scale	drawn	date
1:50 @ A1, 1:100 @ A3	AJ	NOVEMBER 2007
used reference	checked	approved
5510	(PL) P103	00


TATE AND HINDLE DESIGN LIMITED
1 LINDSEY STREET
SMITHFIELD
LONDON EC1A 9HP

Tel: 020 7332 4850 Fax: 020 7332 4888
E: mail@tatehindle.co.uk W: www.tatehindle.co.uk


TATE

DO NOT SCALE THIS DRAWING


CONTRACTORS ARE TO CHECK ALL DIMENSIONS PRIOR TO COMMENCEMENT ON SITE AND NOTIFY THE ARCHITECT OF ANY ERRORS, OMISSIONS OR DISCREPANCIES.
TATE & HINDLE DESIGN LIMITED RETAIN COPYRIGHT OF THIS DRAWING. IT MAY NOT BE COPIED, ALTERED OR REPRODUCED IN ANY WAY WITHOUT THEIR WRITTEN AUTHORITY.

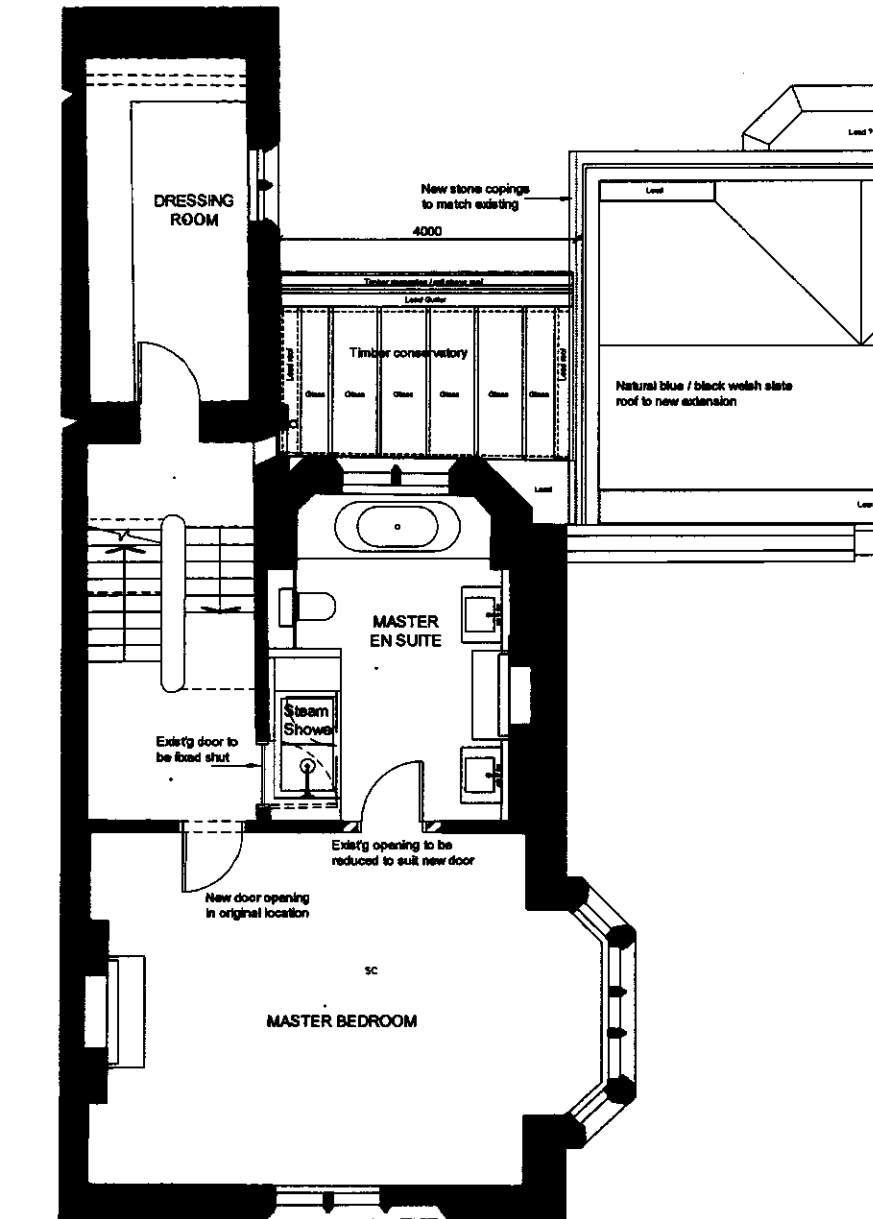

FIRST FLOOR

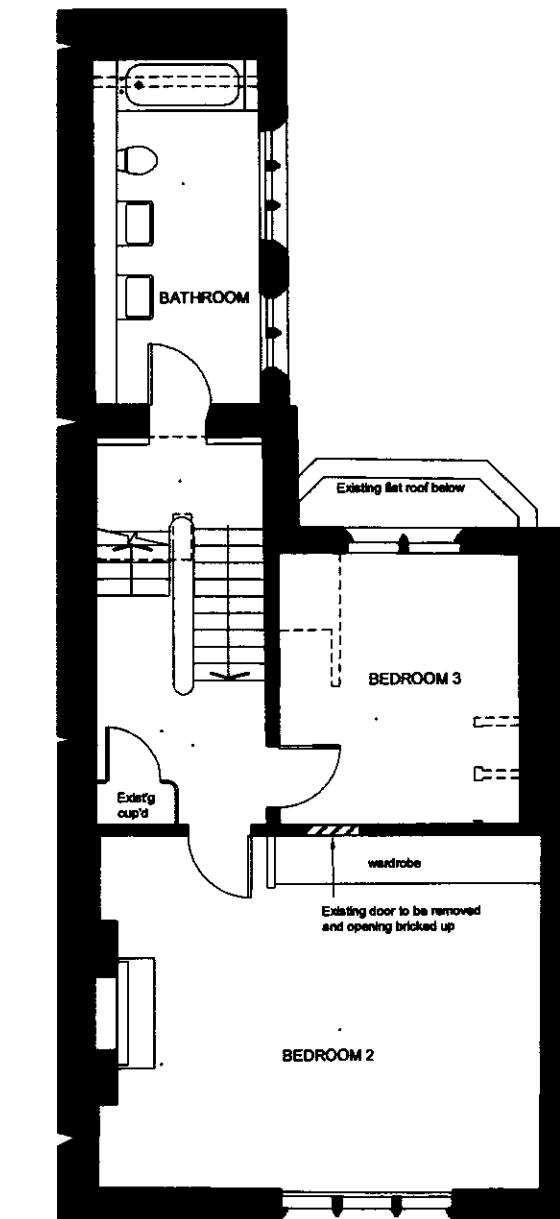

SECOND FLOOR

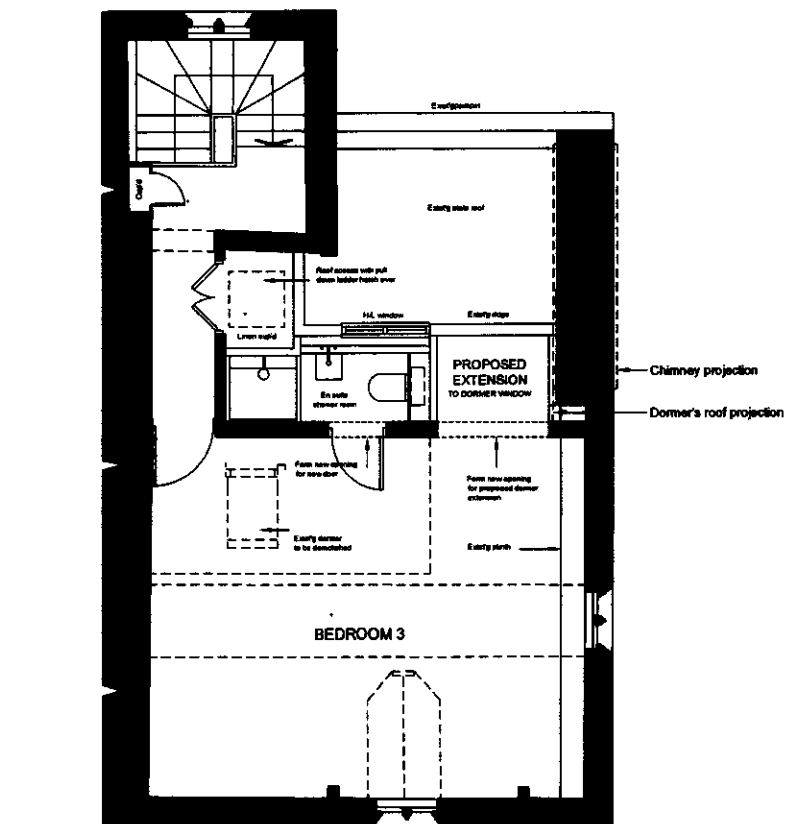

THIRD FLOOR
(PROPOSED DORMER EXTENSION)

00 ISSUED FOR PLANNING - DORMER 15.11.07 AI

PLANNING APPLICATION

VANCOUVER LTD

1 ST. KATHARINE'S PRECINCT
REGENTS PARK
LONDON NW1

FIRST, SECOND & THIRD FLOOR PLANS
(PROPOSED DORMER EXTENSION)

scale 1:50 @ A1, 1:100 @ A3 date NOVEMBER 2007

5510 (PL) P103 - A 00

TATE AND HINDLE DESIGN LIMITED
1 LINDSEY STREET
SMITHFIELD
LONDON EC1A 9HP

Tel: 020 7332 4800 Fax: 020 7332 4888
E: mail@tatehindle.co.uk W: www.tatehindle.co.uk

TATE

CONTRACTORS ARE TO CHECK ALL DIMENSIONS PRIOR TO COMMENCEMENT ON SITE
AND NOTIFY THE ARCHITECT OF ANY ERRORS, OMISSIONS, OR DISCREPANCIES.

TATE & HINDLE DESIGN LIMITED RETAIN COPYRIGHT OF THIS DRAWING. IT MAY NOT BE
COPIED, ALTERED OR REPRODUCED IN ANY WAY WITHOUT THEIR WRITTEN AUTHORITY



PLANNING APPLICATION

1 ST. KATHARINE'S PRECINCT
REGENTS PARK
LONDON NW1

scale	drawn	date
1:50 @ A1, 1:100 @ A3	A3	NOVEMBER 2007


job	deg	section
5510	(PL) P104	00

Tel: 020 7332 4850 Fax: 020 7332 4888
E: mail@tatehindle.co.uk W: www.tatehindle.co.uk

ATE

CONTRACTORS ARE TO CHECK ALL DIMENSIONS PRIOR TO COMMENCEMENT ON SITE
AND NOTIFY THE ARCHITECT OF ANY ERRORS, OMISSIONS, OR DISCREPANCIES.

TATE & HINDLE DESIGN LIMITED RETAIN COPYRIGHT OF THIS DRAWING. IT MAY NOT BE
COPIED, ALTERED OR REPRODUCED IN ANY WAY WITHOUT THEIR WRITTEN AUTHORITY

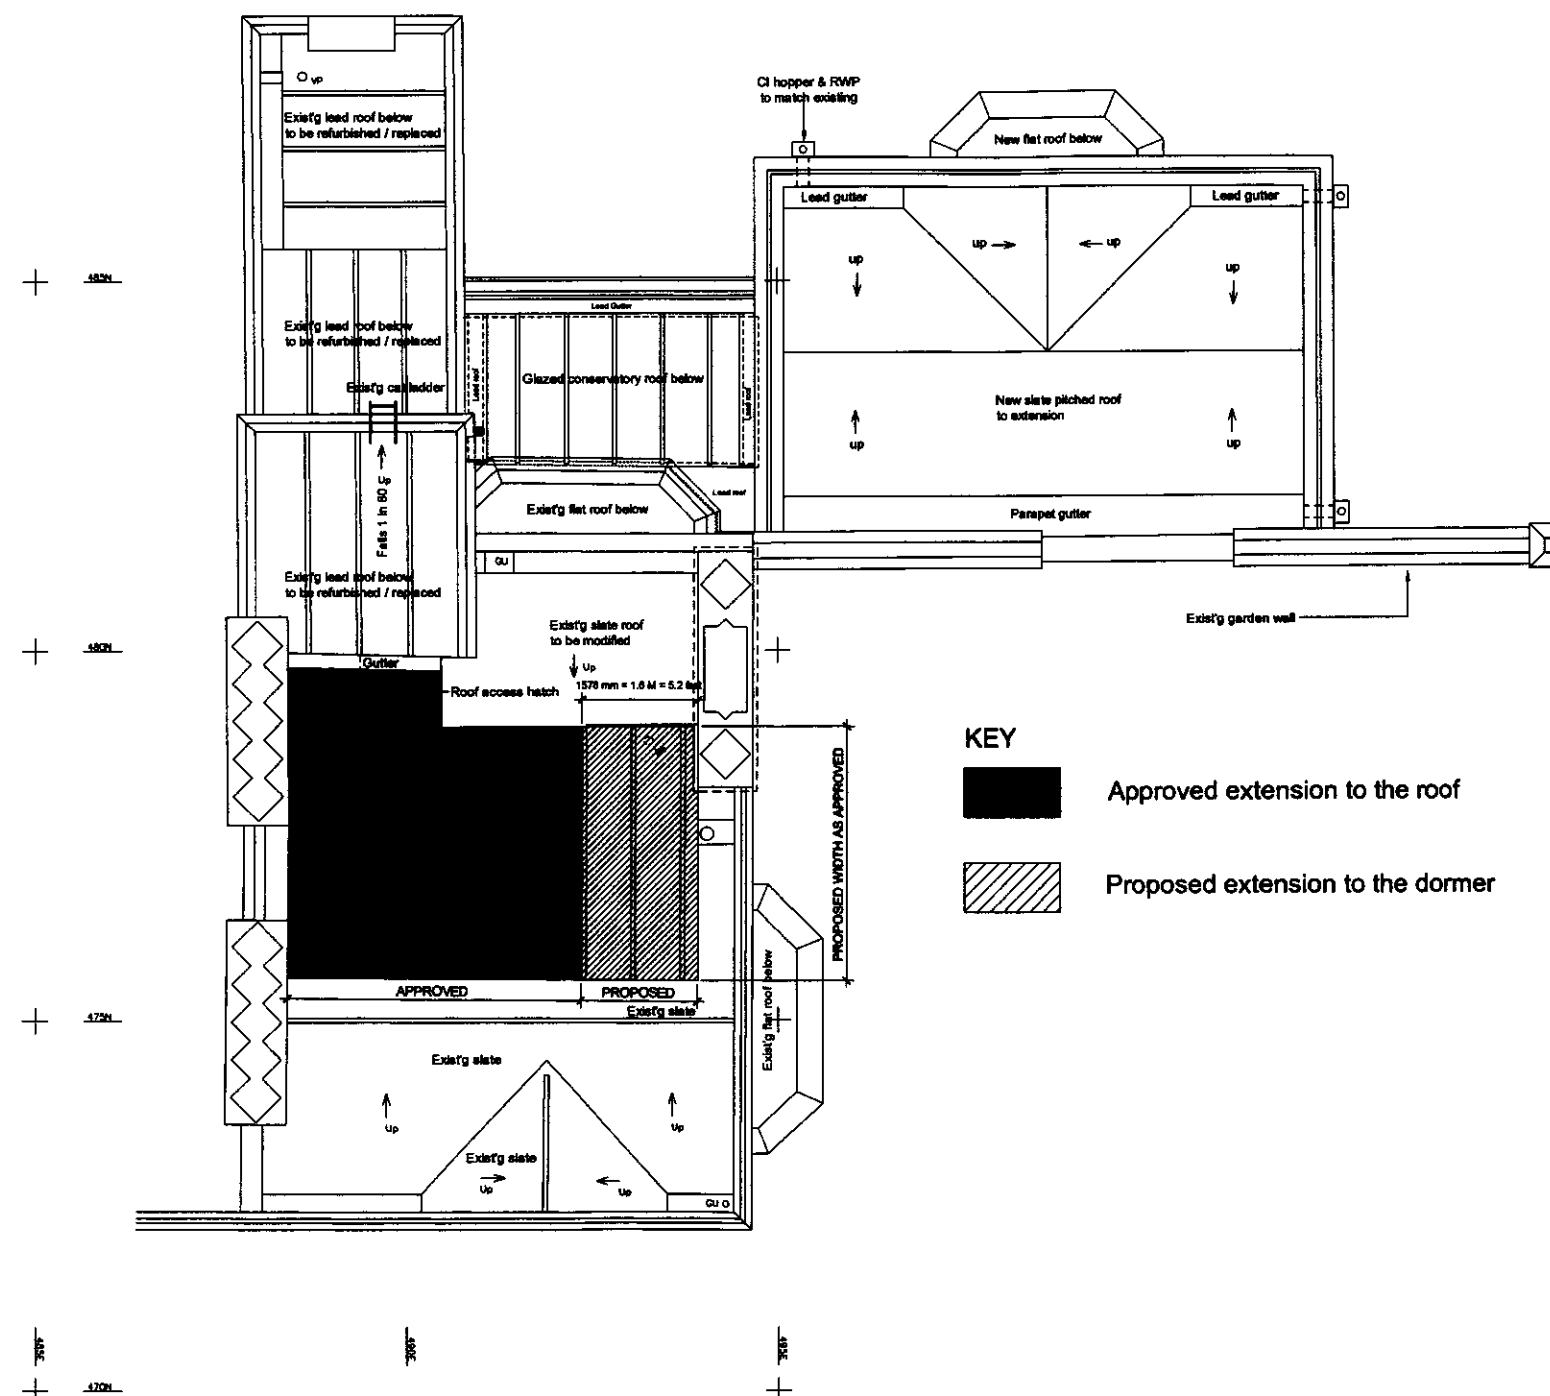

ROOF PLAN

(PROPOSED DORMER EXTENSION)

PLANNING APPLICATION

1 ST. KATHARINE'S PRECINCT
REGENTS PARK
LONDON NW1

**PROPOSED ROOF PLAN
(PROPOSED DORMER EXTENSION)**

scale	drawn	date
1:50 @ A1, 1:100 @ A3	A1	NOVEMBER 2007
not released		checked

job	day	revision
5510	(PL) P104 - A	00

TATE AND HINDLE DESIGN LIMITED
1 LINDSEY STREET
SMITHFIELD
LONDON EC1A 9HP


Tel: 020 7332 4850 Fax: 020 7332 4888
E: mail@tatehindle.co.uk W: www.tatehindle.co.uk

T A T E

T A T S

DO NOT SCALE THIS DRAWING

CONTRACTORS ARE TO CHECK ALL DIMENSIONS PRIOR TO COMMENCEMENT ON SITE AND NOTIFY THE ARCHITECT OF ANY ERRORS, OMISSIONS, OR DISCREPANCIES.
TATE & HINDLE DESIGN LIMITED RETAIN COPYRIGHT OF THIS DRAWING. IT MAY NOT BE COPIED, ALTERED OR REPRODUCED IN ANY WAY WITHOUT THEIR WRITTEN AUTHORITY.

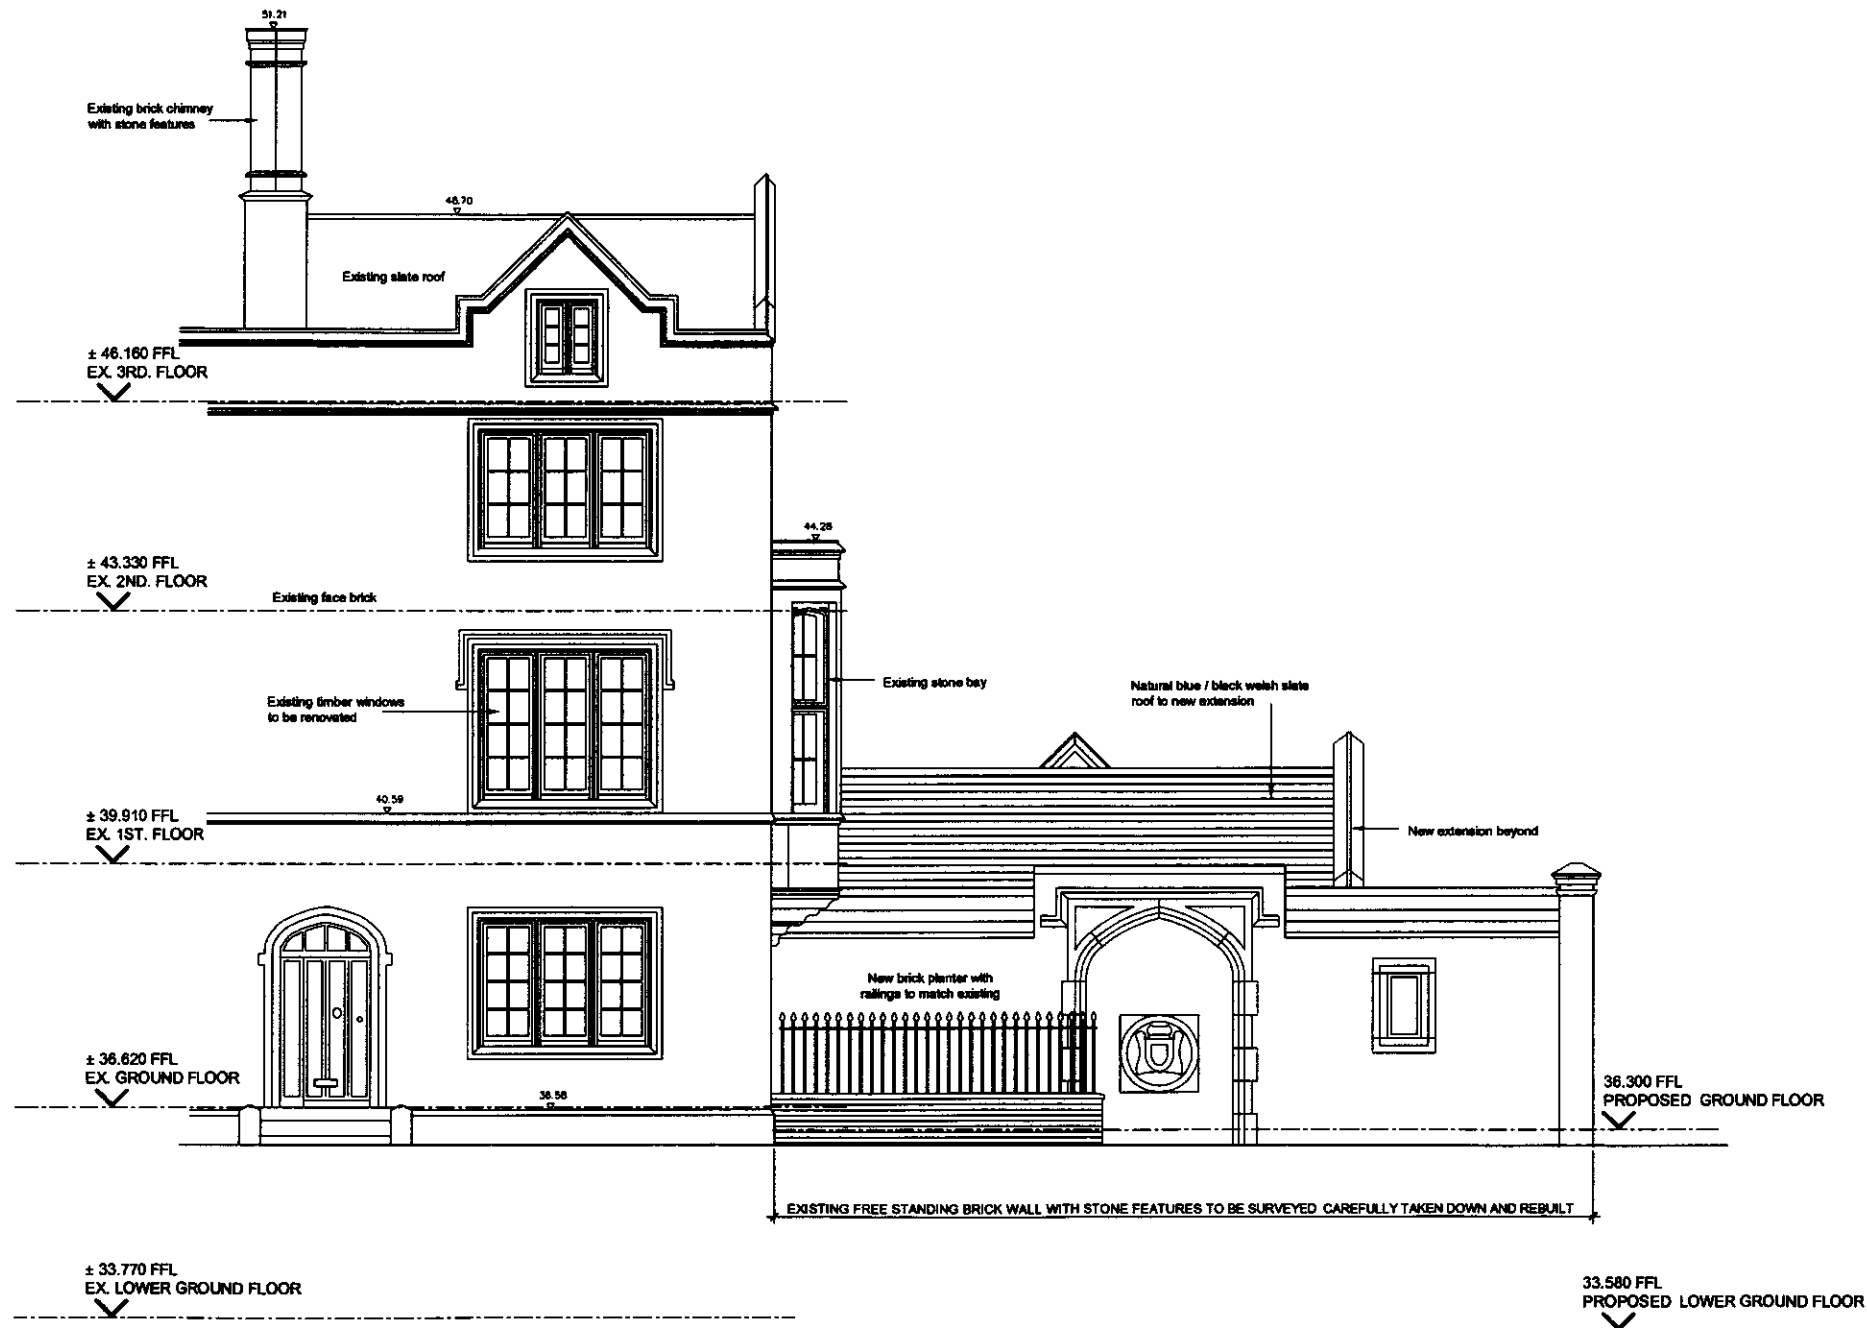

00 ISSUED FOR PLANNING - DORMER 15.11.07 AJ

no description date issue checked by

PLANNING APPLICATION

client

VANCOUVER LTD.

project

1 ST. KATHARINE'S PRECINCT

REGENTS PARK

LONDON NW1

drawing

FRONT ELEVATION

scale

1:50 @ A1, 1:100 @ A3

date

NOVEMBER 2007

cost estimate

checked

job

5510

(PL) E101

00

TATE AND HINDLE DESIGN LIMITED

1 LINDSEY STREET

SMITHFIELD

LONDON EC1A 9HP


Tel : 020 7332 4650 Fax : 020 7332 4666

E : mail@tatehindle.co.uk W : www.tatehindle.co.uk

TATE

DO NOT SCALE THIS DRAWING

CONTRACTORS ARE TO CHECK ALL DIMENSIONS PRIOR TO COMMENCEMENT ON SITE AND NOTIFY THE ARCHITECT OF ANY ERRORS, OMISSIONS, OR DISCREPANCIES.
TATE & HINDLE DESIGN LIMITED RETAIN COPYRIGHT OF THIS DRAWING. IT MAY NOT BE COPIED, ALTERED OR REPRODUCED IN ANY WAY WITHOUT THEIR WRITTEN AUTHORITY

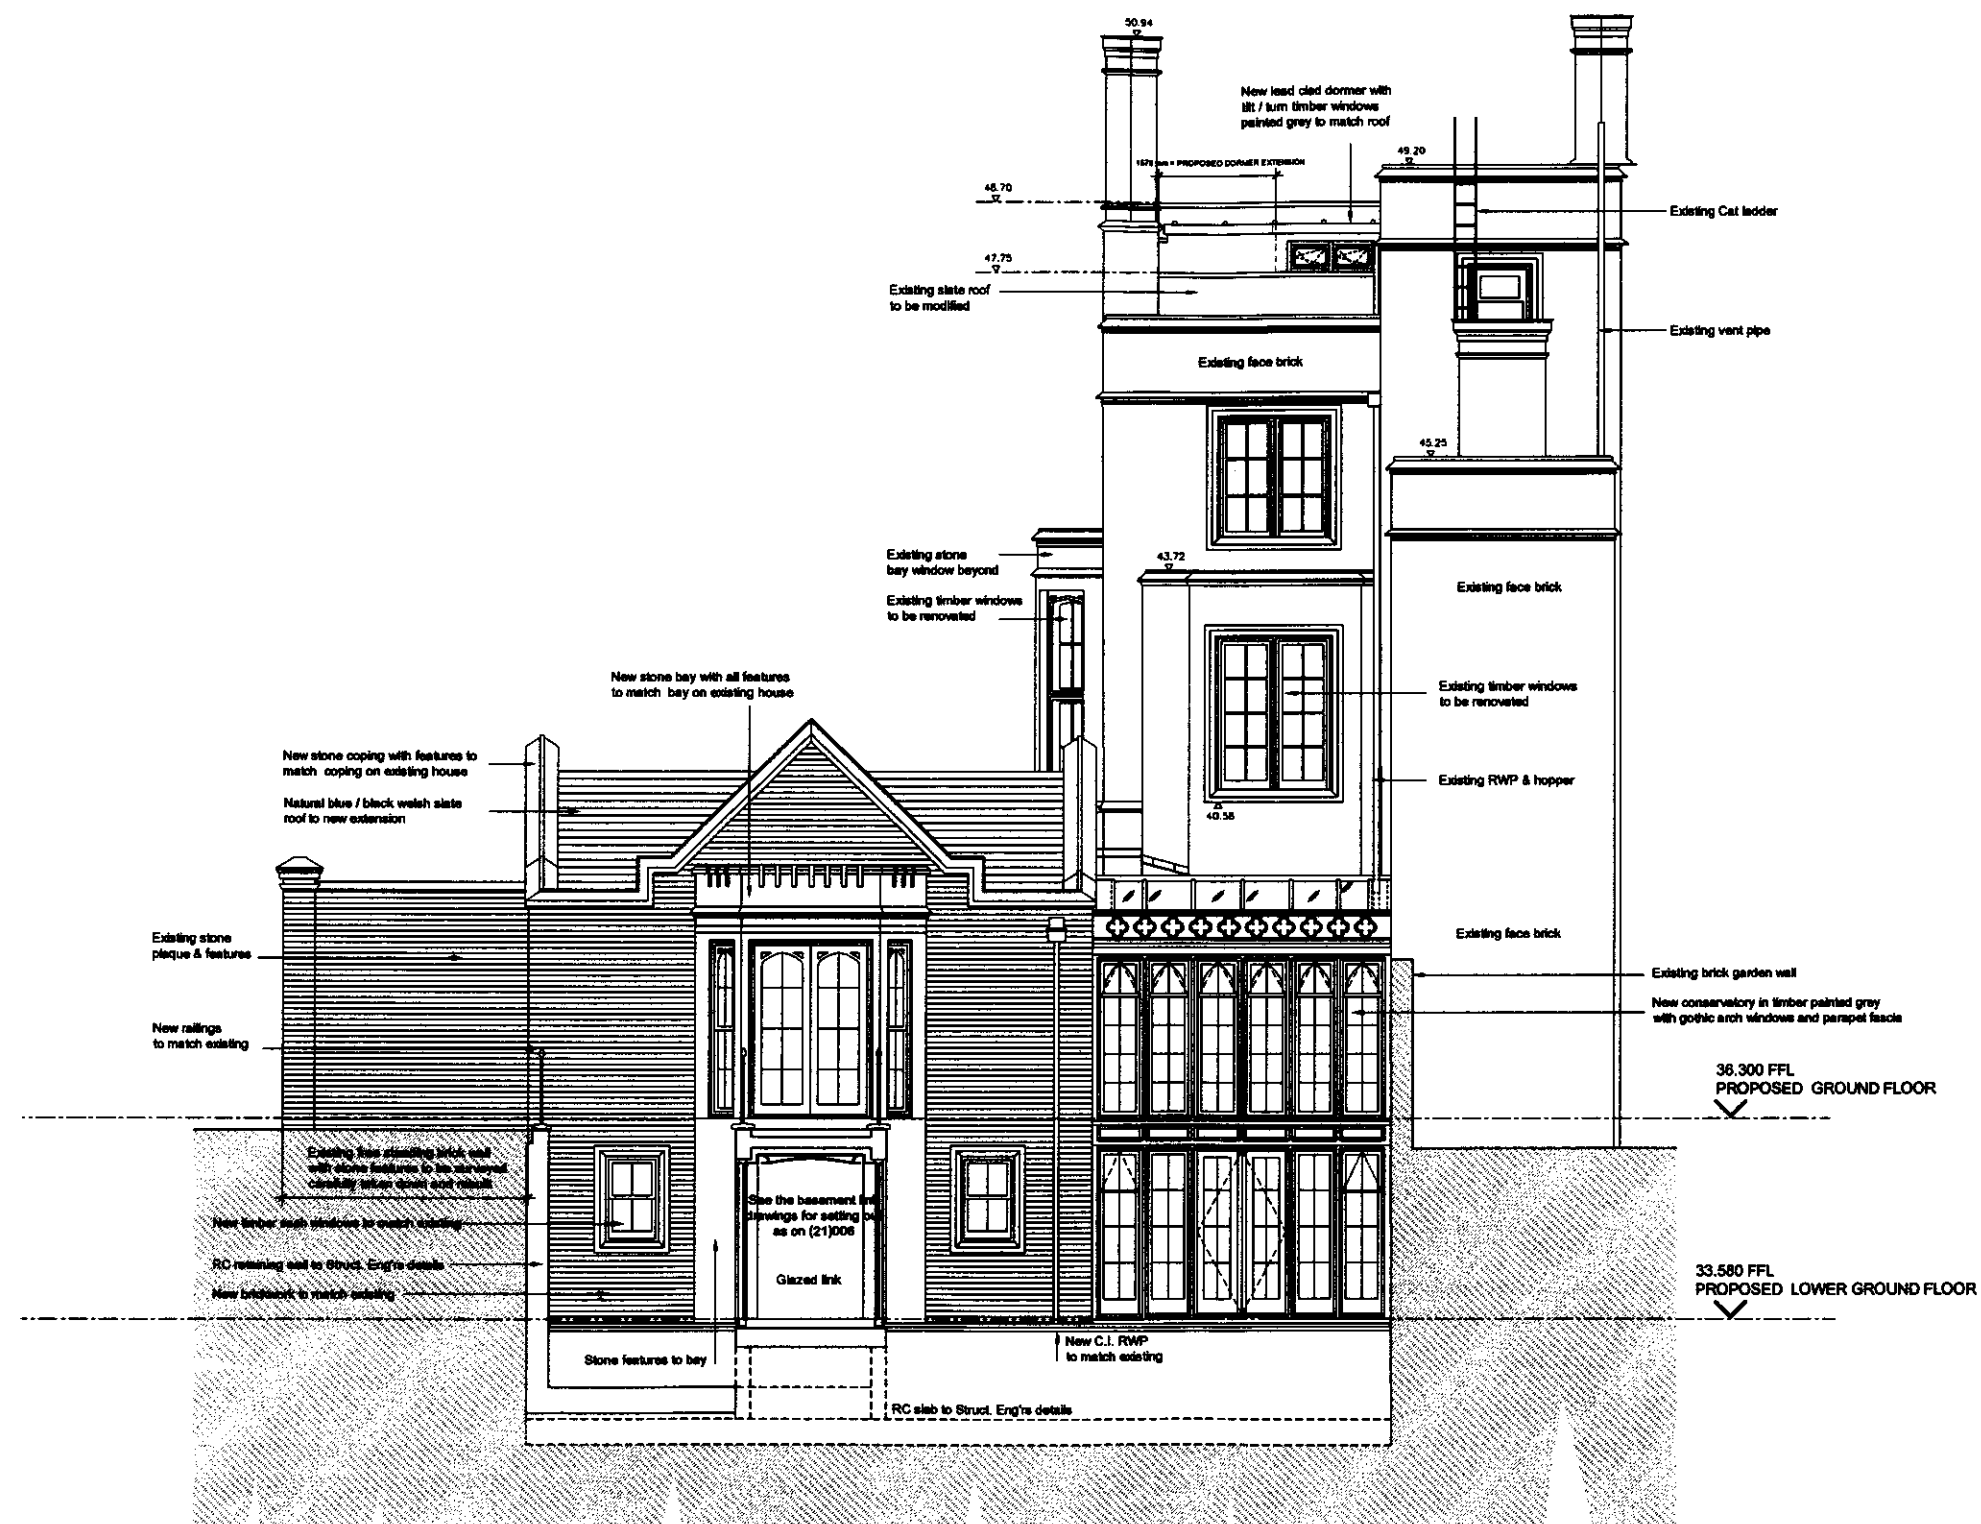

REAR ELEVATION
(PROPOSED EXTENSION TO DORMER WINDOW)

00 ISSUED FOR PLANNING - DORMER 15.11.07 AI

no description date issue checked by

PLANNING APPLICATION

client

VANCOUVER LTD.

project

1 ST. KATHARINE'S PRECINCT
REGENTS PARK
LONDON NW1

drawings

REAR ELEVATION
(PROPOSED DORMER EXTENSION)

scale 1:50 @ A1, 1:100 @ A3 sheet AI date NOVEMBER 2007

cost reference checked

job day no. issue

5510 (PL) E103 - A 00

TATE AND HINDLE DESIGN LIMITED
1 LINDSEY STREET
SMITHFIELD
LONDON EC1A 9HP

Tel : 020 7332 4850 Fax : 020 7332 4888
E : mail@tatehindle.co.uk W : www.tatehindle.co.uk



CONTRACTORS ARE TO CHECK ALL DIMENSIONS PRIOR TO COMMENCEMENT ON SITE AND NOTIFY THE ARCHITECT OF ANY ERRORS, OMISSIONS, OR DISCREPANCIES.

TATE & HINDLE DESIGN LIMITED RETAIN COPYRIGHT OF THIS DRAWING. IT MAY NOT BE COPIED, ALTERED OR REPRODUCED IN ANY WAY WITHOUT THEIR WRITTEN AUTHORITY



PLANNING APPLICATION

1 ST. KATHARINE'S PRECINCT
REGENTS PARK
LONDON NW1

scale	drawn	date
1:50 @ A1, 1:100 @ A3	A1	NOVEMBER 2007


TATE AND HINDLE DESIGN LIMITED
1 LINDSEY STREET
SMITHFIELD
LONDON EC1A 9HP

Tel: 020 7332 4850 Fax: 020 7332 4888
E: mail@tishindia.co.uk W: www.tishindia.co

LA T A T E

DO NOT SCALE THIS DRAWING

CONTRACTORS ARE TO CHECK ALL DIMENSIONS PRIOR TO COMMENCEMENT ON SITE AND NOTIFY THE ARCHITECT OF ANY ERRORS, OMISSIONS, OR DISCREPANCIES.
TATE & HINDLE DESIGN LIMITED RETAIN COPYRIGHT OF THIS DRAWING. IT MAY NOT BE COPIED, ALTERED OR REPRODUCED IN ANY WAY WITHOUT THEIR WRITTEN AUTHORITY.

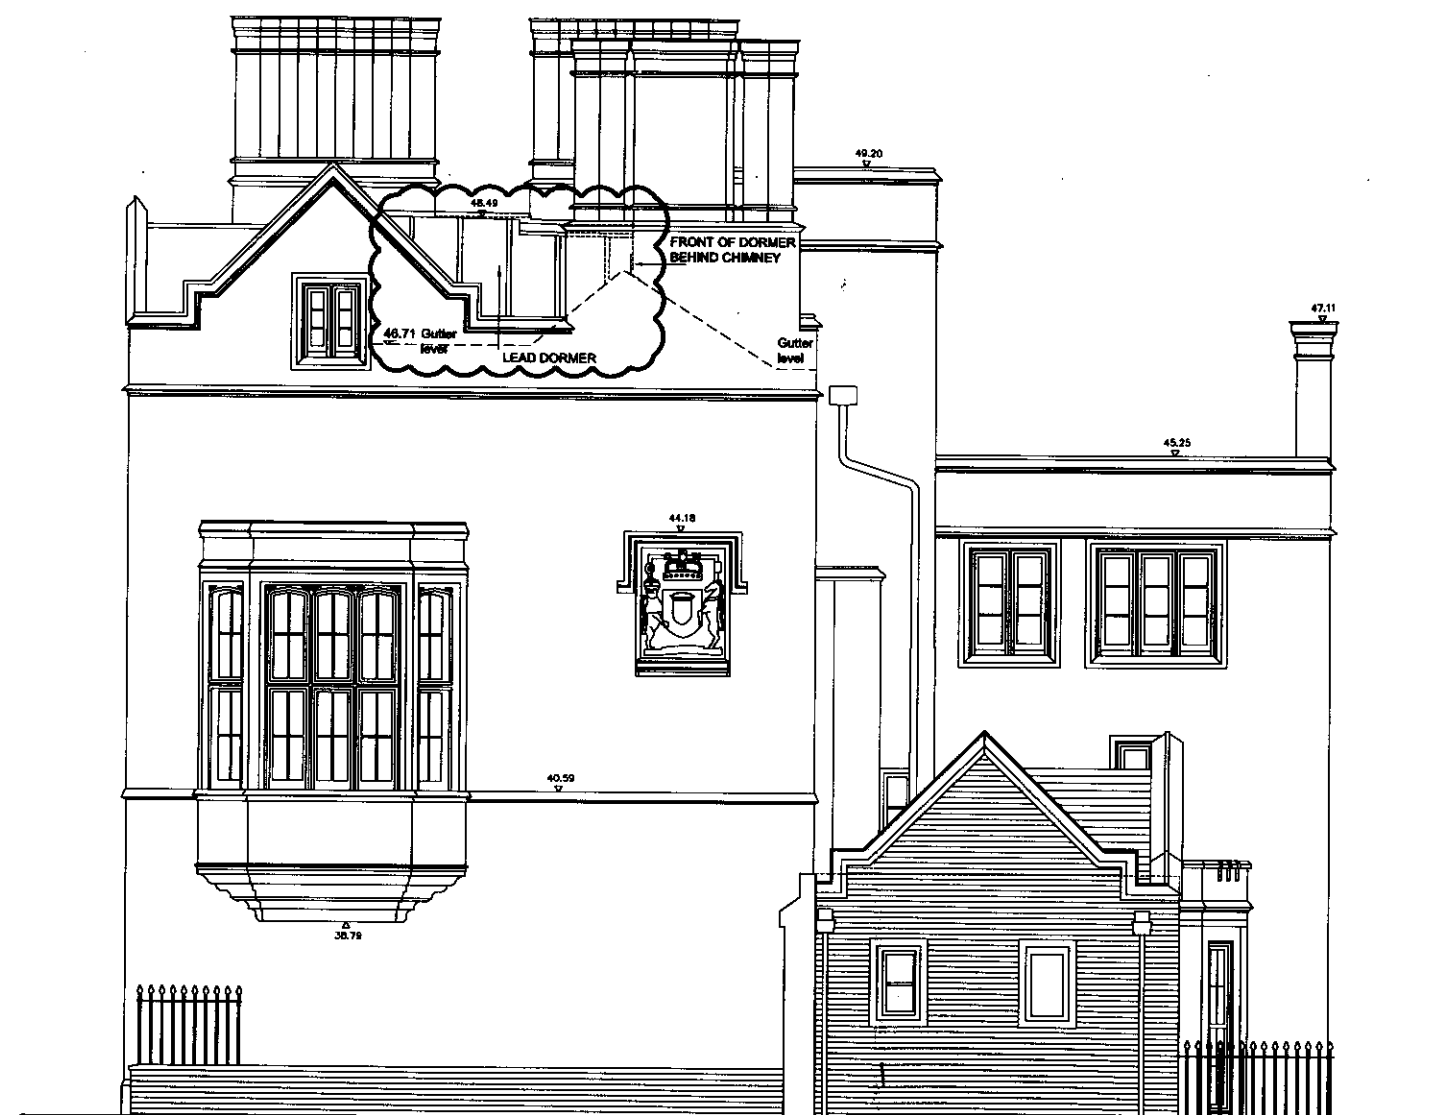

SIDE ELEVATION - OUTER CIRCLE
(PROPOSED EXTENSION TO DORMER WINDOW)

RECEIVED
18 DEC 2007

01 ISSUED FOR PLANNING 18.12.07 AI
00 ISSUED FOR PLANNING - DORMER 15.11.07 AI
rev description date issued by checked by

PLANNING APPLICATION

client
VANCOUVER LTD.

project
1 ST. KATHARINE'S PRECINCT
REGENTS PARK
LONDON NW1

drawing
SIDE ELEVATION
(PROPOSED DORMER EXTENSION)

scale 1:50 @ A1, 1:100 @ A3 date NOVEMBER 2007
checked by
VANCOUVER LTD.

job 5510 (PL) E102- A 01


TATE AND HINDLE DESIGN LIMITED
1 LINDSEY STREET
SMITHFIELD
LONDON EC1A 8HP

Tel: 020 7332 4850 Fax: 020 7332 4868
E: mail@tatehindle.co.uk W: www.tatehindle.co.uk

TATE

DO NOT SCALE THIS DRAWING

CONTRACTORS ARE TO CHECK ALL DIMENSIONS PRIOR TO COMMENCEMENT ON SITE AND NOTIFY THE ARCHITECT OF ANY ERRORS, OMISSIONS, OR DISCREPANCIES.
TATE & HINDLE DESIGN LIMITED RETAIN COPYRIGHT OF THIS DRAWING. IT MAY NOT BE COPIED, ALTERED OR REPRODUCED IN ANY WAY WITHOUT THEIR WRITTEN AUTHORITY.

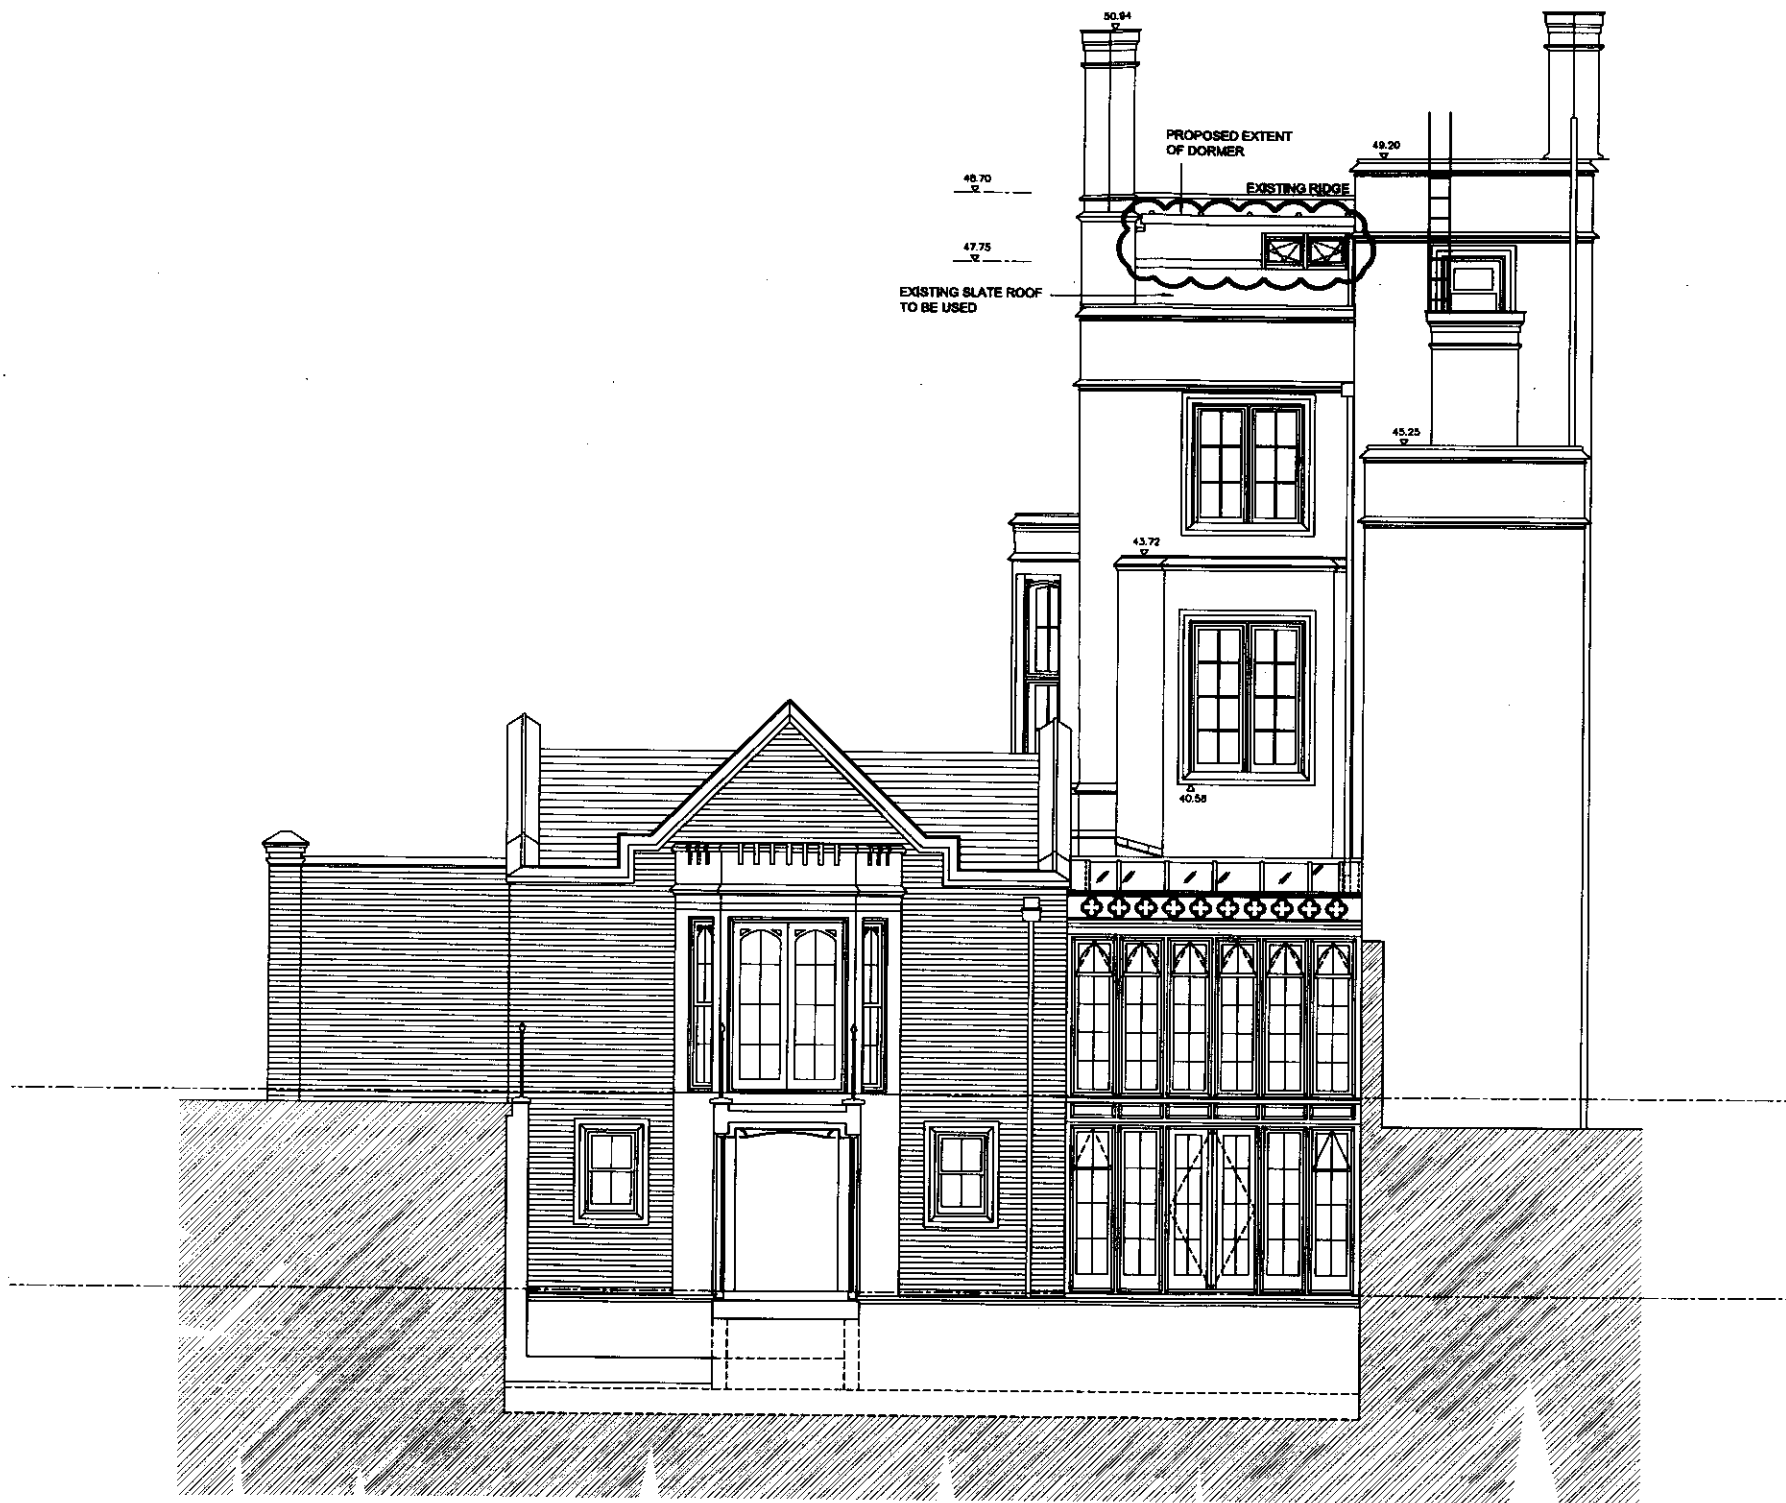

REAR ELEVATION
(PROPOSED EXTENSION TO DORMER WINDOW)

RECEIVED
18 DEC 2007

01 ISSUED FOR PLANNING 18.12.07 AJ
00 ISSUED FOR PLANNING - DORMER 15.11.07 AJ
rev description date issue checked by

PLANNING APPLICATION

client
VANCOUVER LTD.

project
1 ST. KATHARINE'S PRECINCT
REGENTS PARK
LONDON NW1

drawing
REAR ELEVATION
(PROPOSED DORMER EXTENSION)

scale 1:50 @ A1, 1:100 @ A3 date NOVEMBER 2007
rev reference checked

job 5510 sheet (PL) E103 - A 01

TATE AND HINDLE DESIGN LIMITED
1 LINDSEY STREET
SMITHFIELD
LONDON EC1A 9HP


Tel: 020 7332 4850 Fax: 020 7332 4858
E: mail@tatehindle.co.uk W: www.tatehindle.co.uk

TATE

DO NOT SCALE THIS DRAWING

CONTRACTORS ARE TO CHECK ALL DIMENSIONS PRIOR TO COMMENCEMENT ON SITE AND NOTIFY THE ARCHITECT OF ANY ERRORS, OMISSIONS, OR DISCREPANCIES.

TATE & HINDLE DESIGN LIMITED RETAIN COPYRIGHT OF THIS DRAWING, IT MAY NOT BE COPIED, ALTERED OR REPRODUCED IN ANY WAY WITHOUT THEIR WRITTEN AUTHORITY.

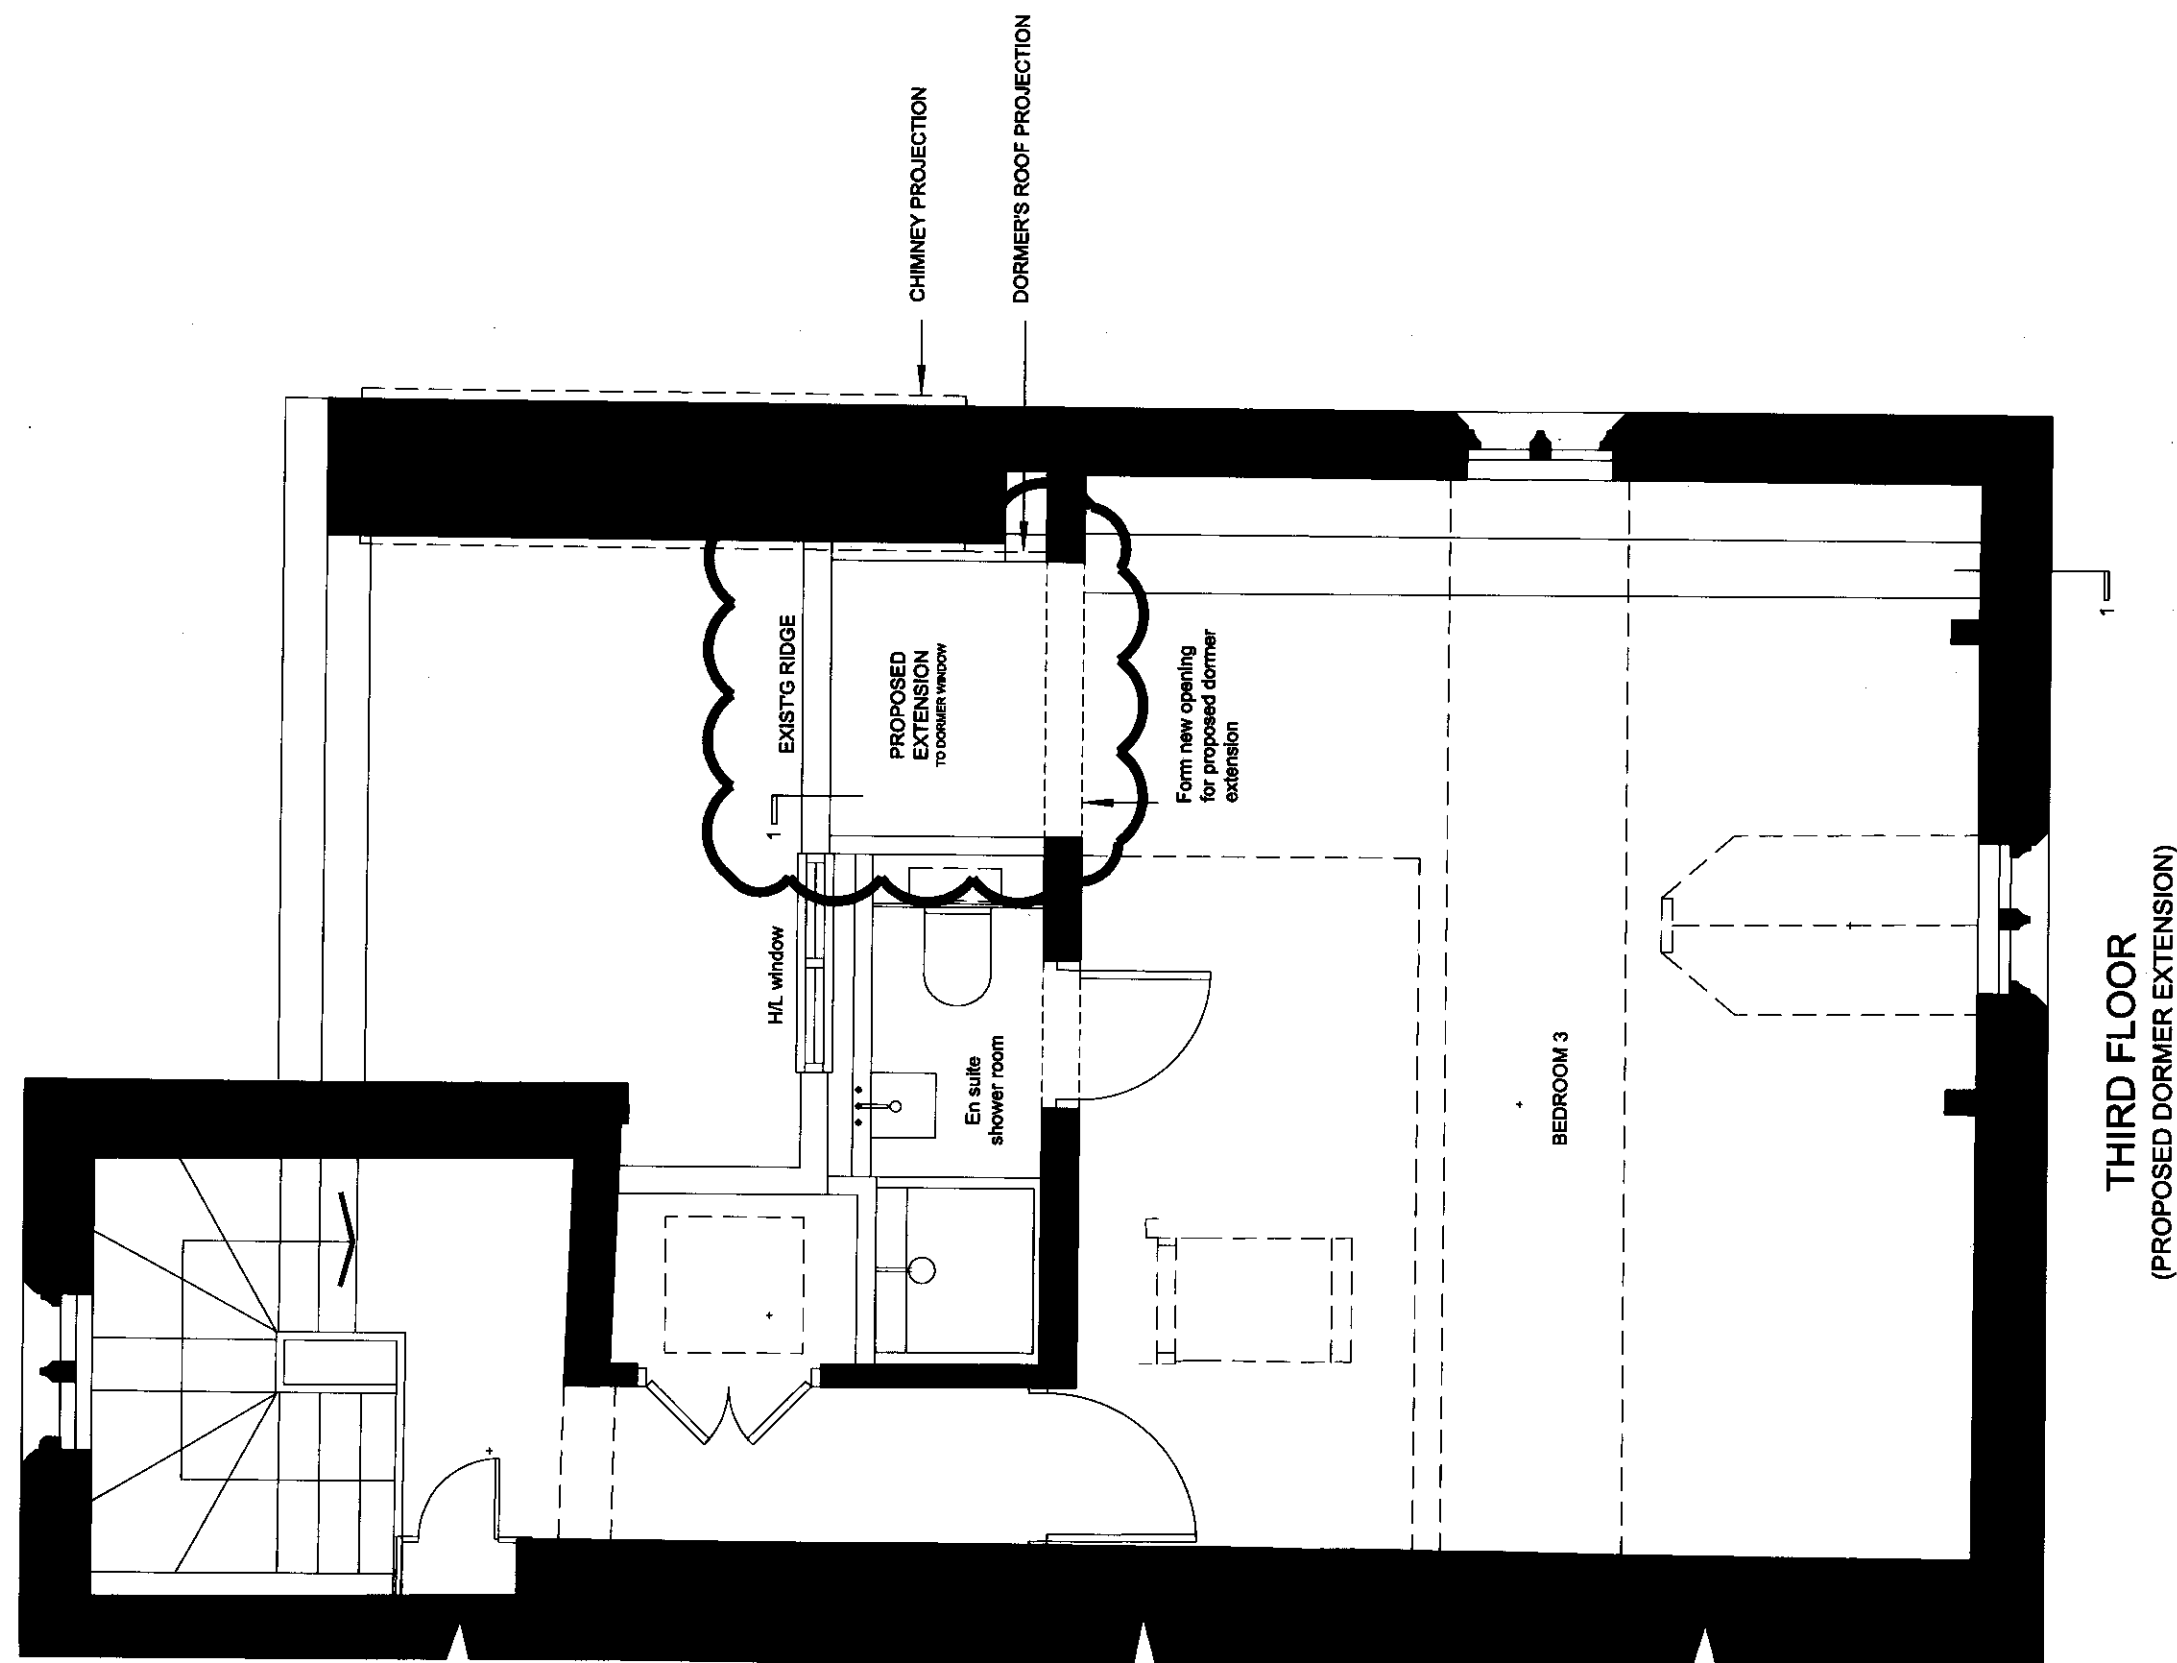

RECEIVED
18 DEC 2007

01	ISSUED FOR PLANNING	18.12.07	AI
00	ISSUED FOR PLANNING - DORMER	15.11.07	AI

rev description date issue checked by
 PLANNING APPLICATION
 client
 VANCOUVER LTD
 project
 1 ST. KATHARINE'S PRECINCT
 REGENTS PARK
 LONDON NW1

THIRD FLOOR PLANS
(PROPOSED DORMER EXTENSION)

scale	drawn	date
1:20 @A1, 1:40 @A3	AI	NOVEMBER 2007
checked	checked	


job	req	revision
5510	(PL) P103 - A	01

TATE AND HINDLE DESIGN LIMITED
 1 LINDSEY STREET
 SMITHFIELD
 LONDON EC1A 9HP
 Tel: 020 7332 4860 Fax: 020 7332 4868
 E: mail@tatehindle.co.uk W: www.tatehindle.co.uk

TATE

DO NOT SCALE THIS DRAWING

CONTRACTORS ARE TO CHECK ALL DIMENSIONS PRIOR TO COMMENCEMENT ON SITE AND NOTIFY THE ARCHITECT OF ANY ERRORS, OMISSIONS, OR DISCREPANCIES.
TATE & HINDLE DESIGN LIMITED RETAIN COPYRIGHT OF THIS DRAWING. IT MAY NOT BE COPIED, ALTERED OR REPRODUCED IN ANY WAY WITHOUT THEIR WRITTEN AUTHORITY.

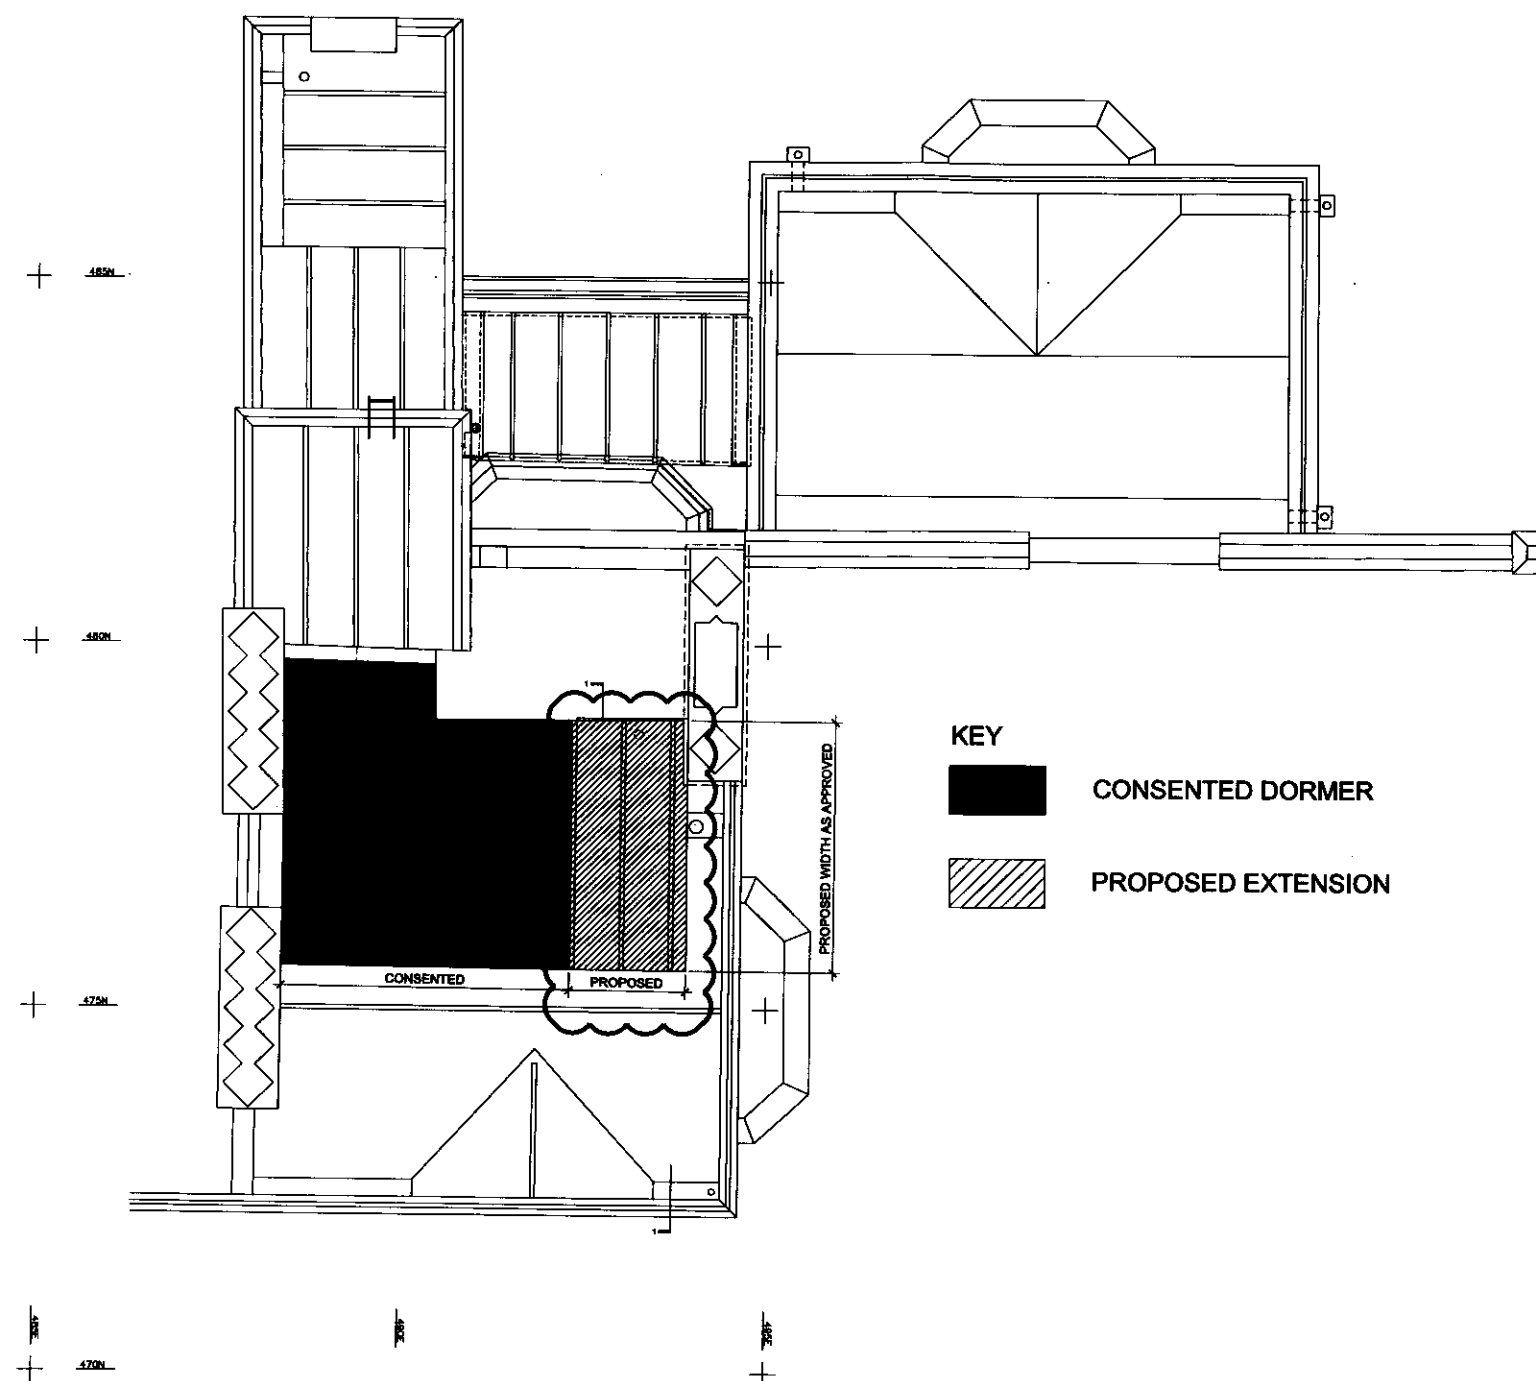

ROOF PLAN
(PROPOSED DORMER EXTENSION)

01	ISSUED FOR PLANNING - DORMER	18.12.07	AI
00	ISSUED FOR PLANNING - DORMER	15.11.07	AI
rev	description	date	drawn by

PLANNING APPLICATION

VANCOUVER LTD

1 ST. KATHARINE'S PRECINCT
REGENTS PARK
LONDON NW1

ROOF PLAN
(PROPOSED DORMER EXTENSION)

scale	drawn	date
1:50 @ A1, 1:100 @ A3	AI	NOVEMBER 2007
checked	checked	

5510 (PL) P104 - A 01

TATE AND HINDLE DESIGN LIMITED
1 LINDSEY STREET
SMITHFIELD
LONDON EC1A 9HP


Tel: 020 7332 4850 Fax: 020 7332 4888
E: mail@tatehindle.co.uk W: www.tatehindle.co.uk

TATE

DO NOT SCALE THIS DRAWING

CONTRACTORS ARE TO CHECK ALL DIMENSIONS PRIOR TO COMMENCEMENT ON SITE AND NOTIFY THE ARCHITECT OF ANY ERRORS, OMISSIONS, OR DISCREPANCIES.
TATE & HINDLE DESIGN LIMITED RETAIN COPYRIGHT OF THIS DRAWING. IT MAY NOT BE COPIED, ALTERED OR REPRODUCED IN ANY WAY WITHOUT THEIR WRITTEN AUTHORITY.

NOTE:
ALL LEAD SIZES AND DETAILS SHOULD BE IN ACCORDANCE WITH THE LEAD SHEET ASSOCIATION AND THE RELEVANT SPECIFICATION.

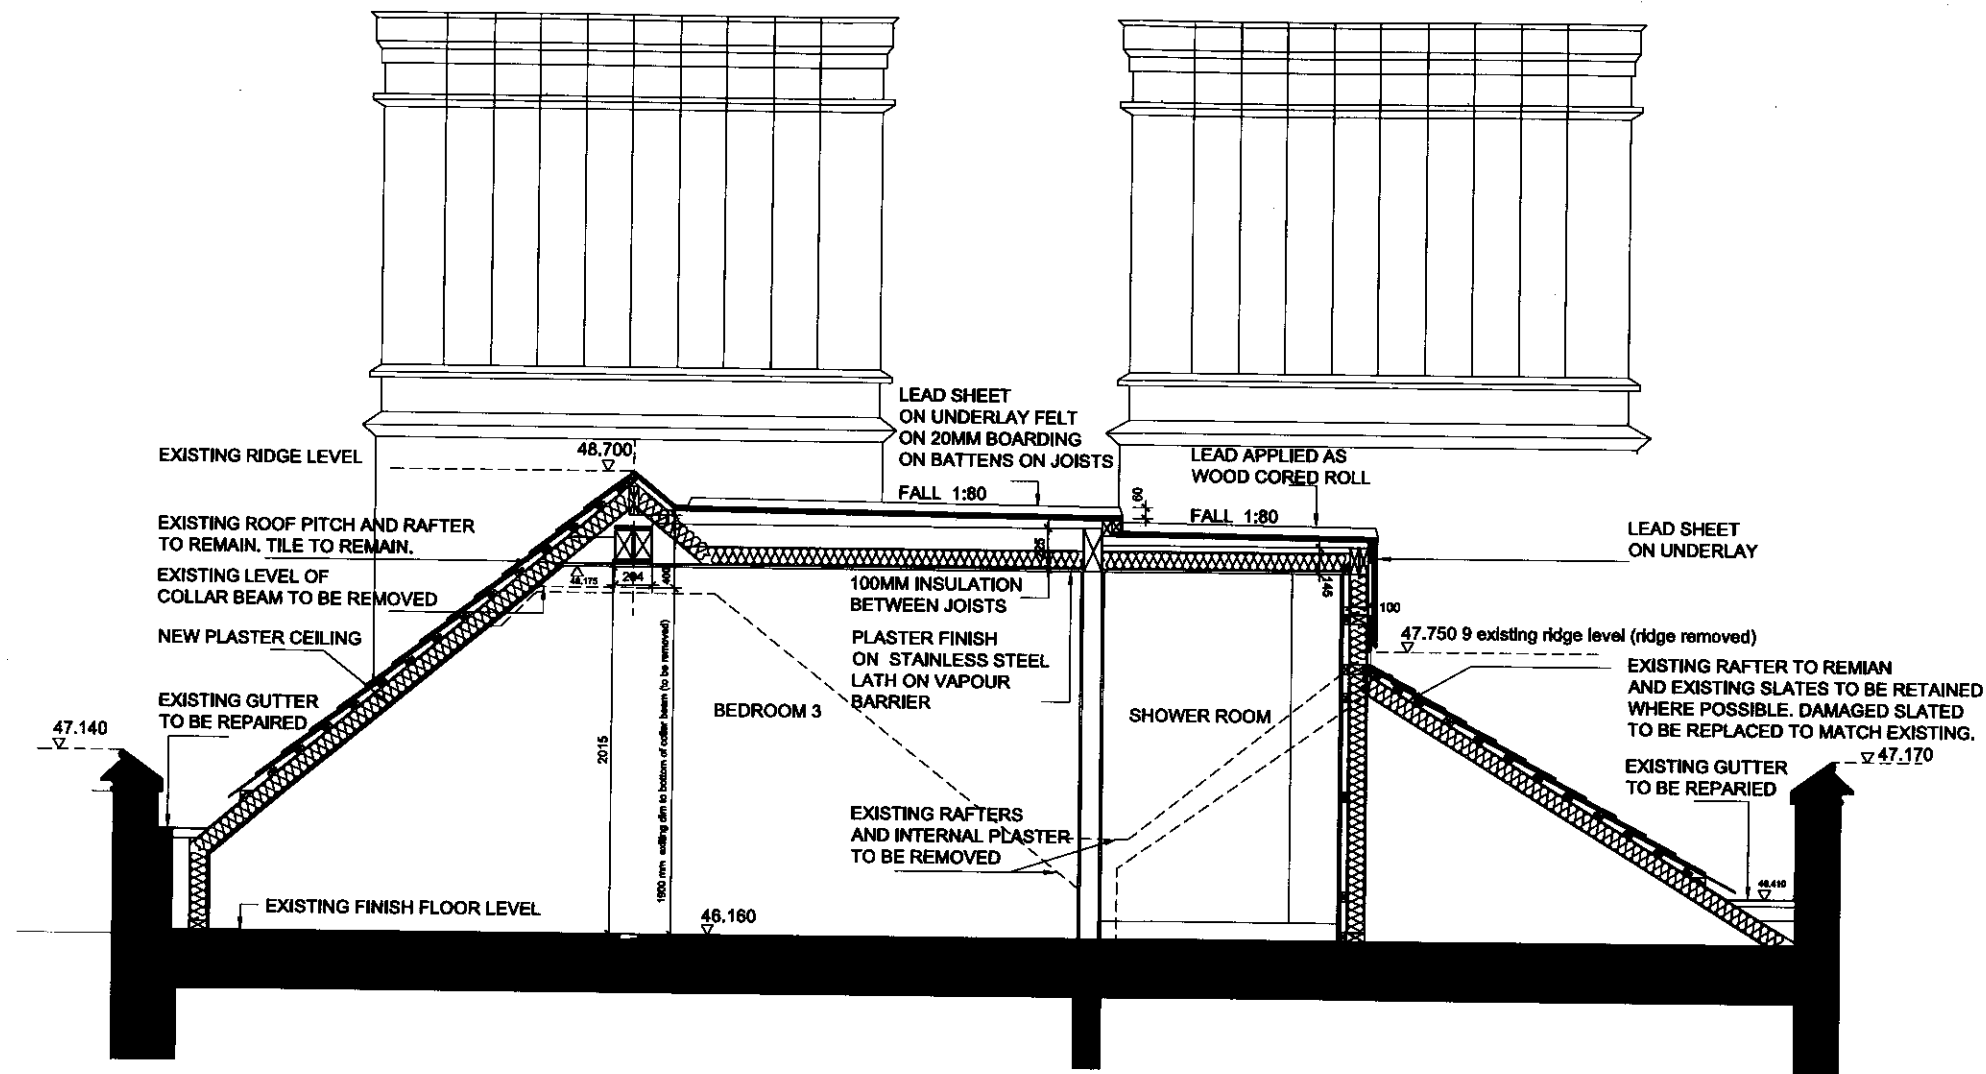

SECTION 1-1 (SCALE 1:20 (A1) = 1:40 (A3))

01 ISSUED FOR PLANNING 18.12.07 AJ
00 ISSUED FOR COMMENT 14.12.07 AJ

PLANNING APPLICATION

client
VANCOUVER LTD.

project
1 ST. KATHARINES PRECINCT
REGENTS PARK

SECTION 1-1 (PROPOSED DORMER EXTENSION)



scale 1:20 (A1), 1:40 (A3) drawn AJ date DECEMBER 2007
date released checked

job 5510 (PL) D 001 01


TATE AND HINDLE DESIGN LIMITED
1 LINDSEY STREET
SMITHFIELD
LONDON EC1A 9HP

Tel: 020 7332 4860 Fax: 020 7332 4868
E: mail@tatehindle.co.uk W: www.tatehindle.co.uk

TATE

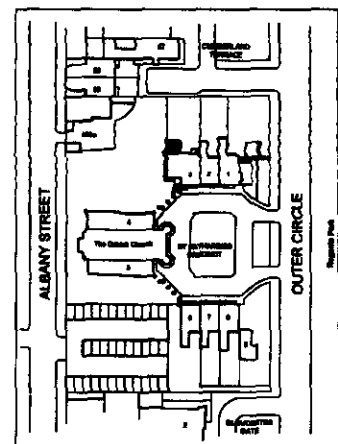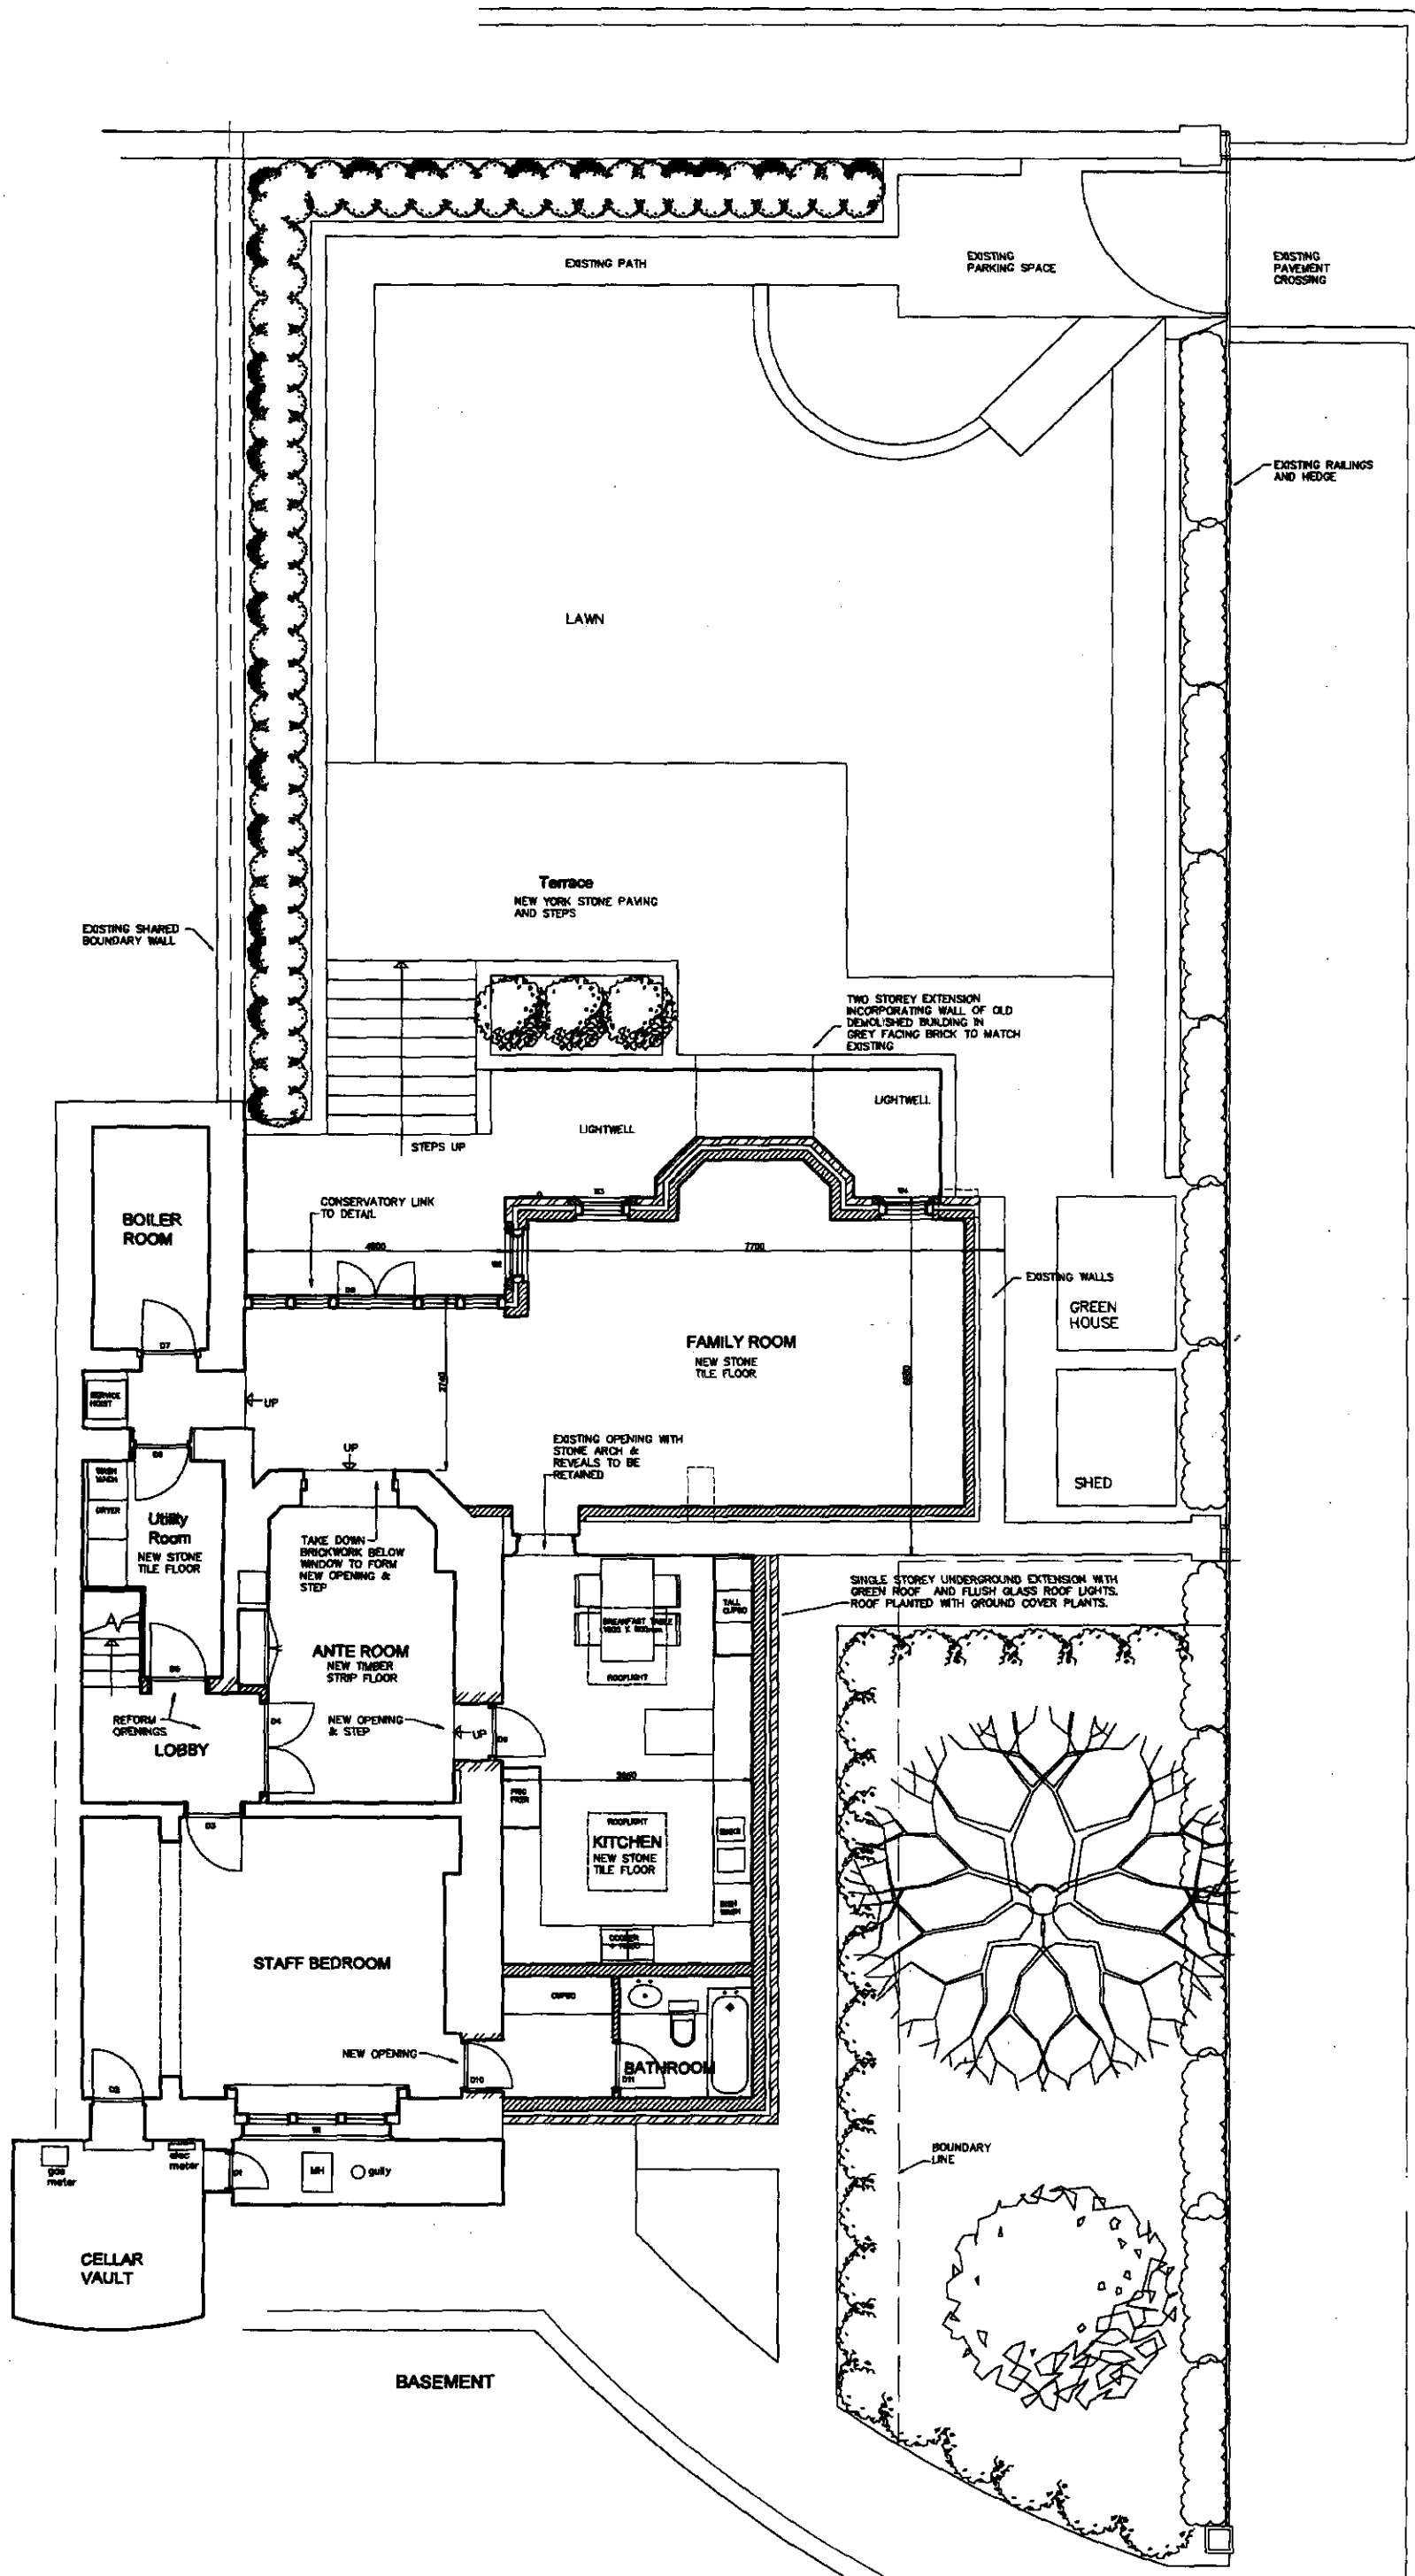

1:1250 Site Location Plan

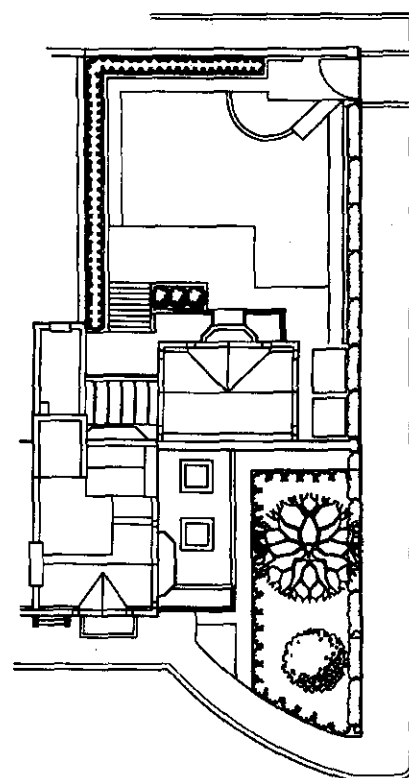

1:200 Site Plan

RECEIVED
18 DEC 2007

REV.
A. 5/04/06
FOLLOWING SITE MEETING WITH LPA.
GARAGE OMITTED. EXISTING DOOR AND WINDOW
OPENINGS RETAINED.

2006/0698/P/R1
2006/0699/I/R1
2006/0699/I/R1
ARCHITECTS

THE MEWS HOUSE, 47A CHASE RD., ENFIELD, EN8 6NH
TEL: 020 8367 0400 FAX: 020 8367 0402



CONTRACT
1 ST. KATHARINE'S PRECINCT
Regents Park, London NW1

DRAWING
PLANS AS PROPOSED
Basement Plan, Garden Plan

SCALE 1:50 & 1:100 DATE 1/11/05

DRAWN BY CHECKED BY


DRAWING NO. **K-2509-P-1** REV. **A**

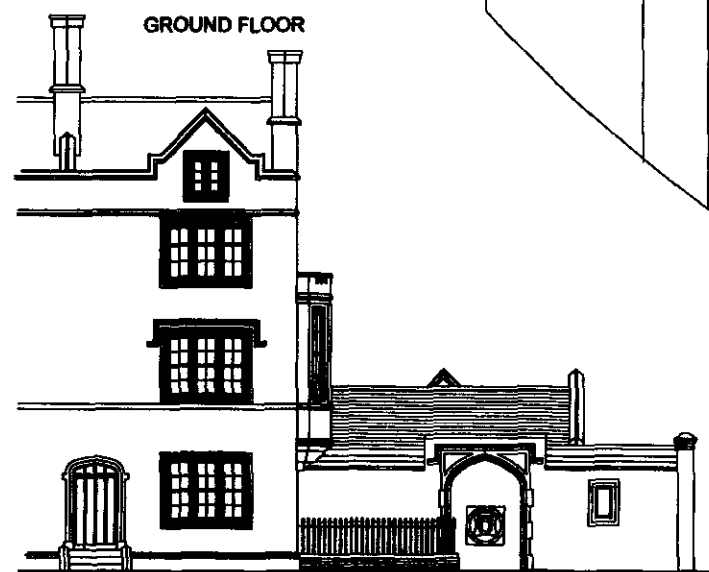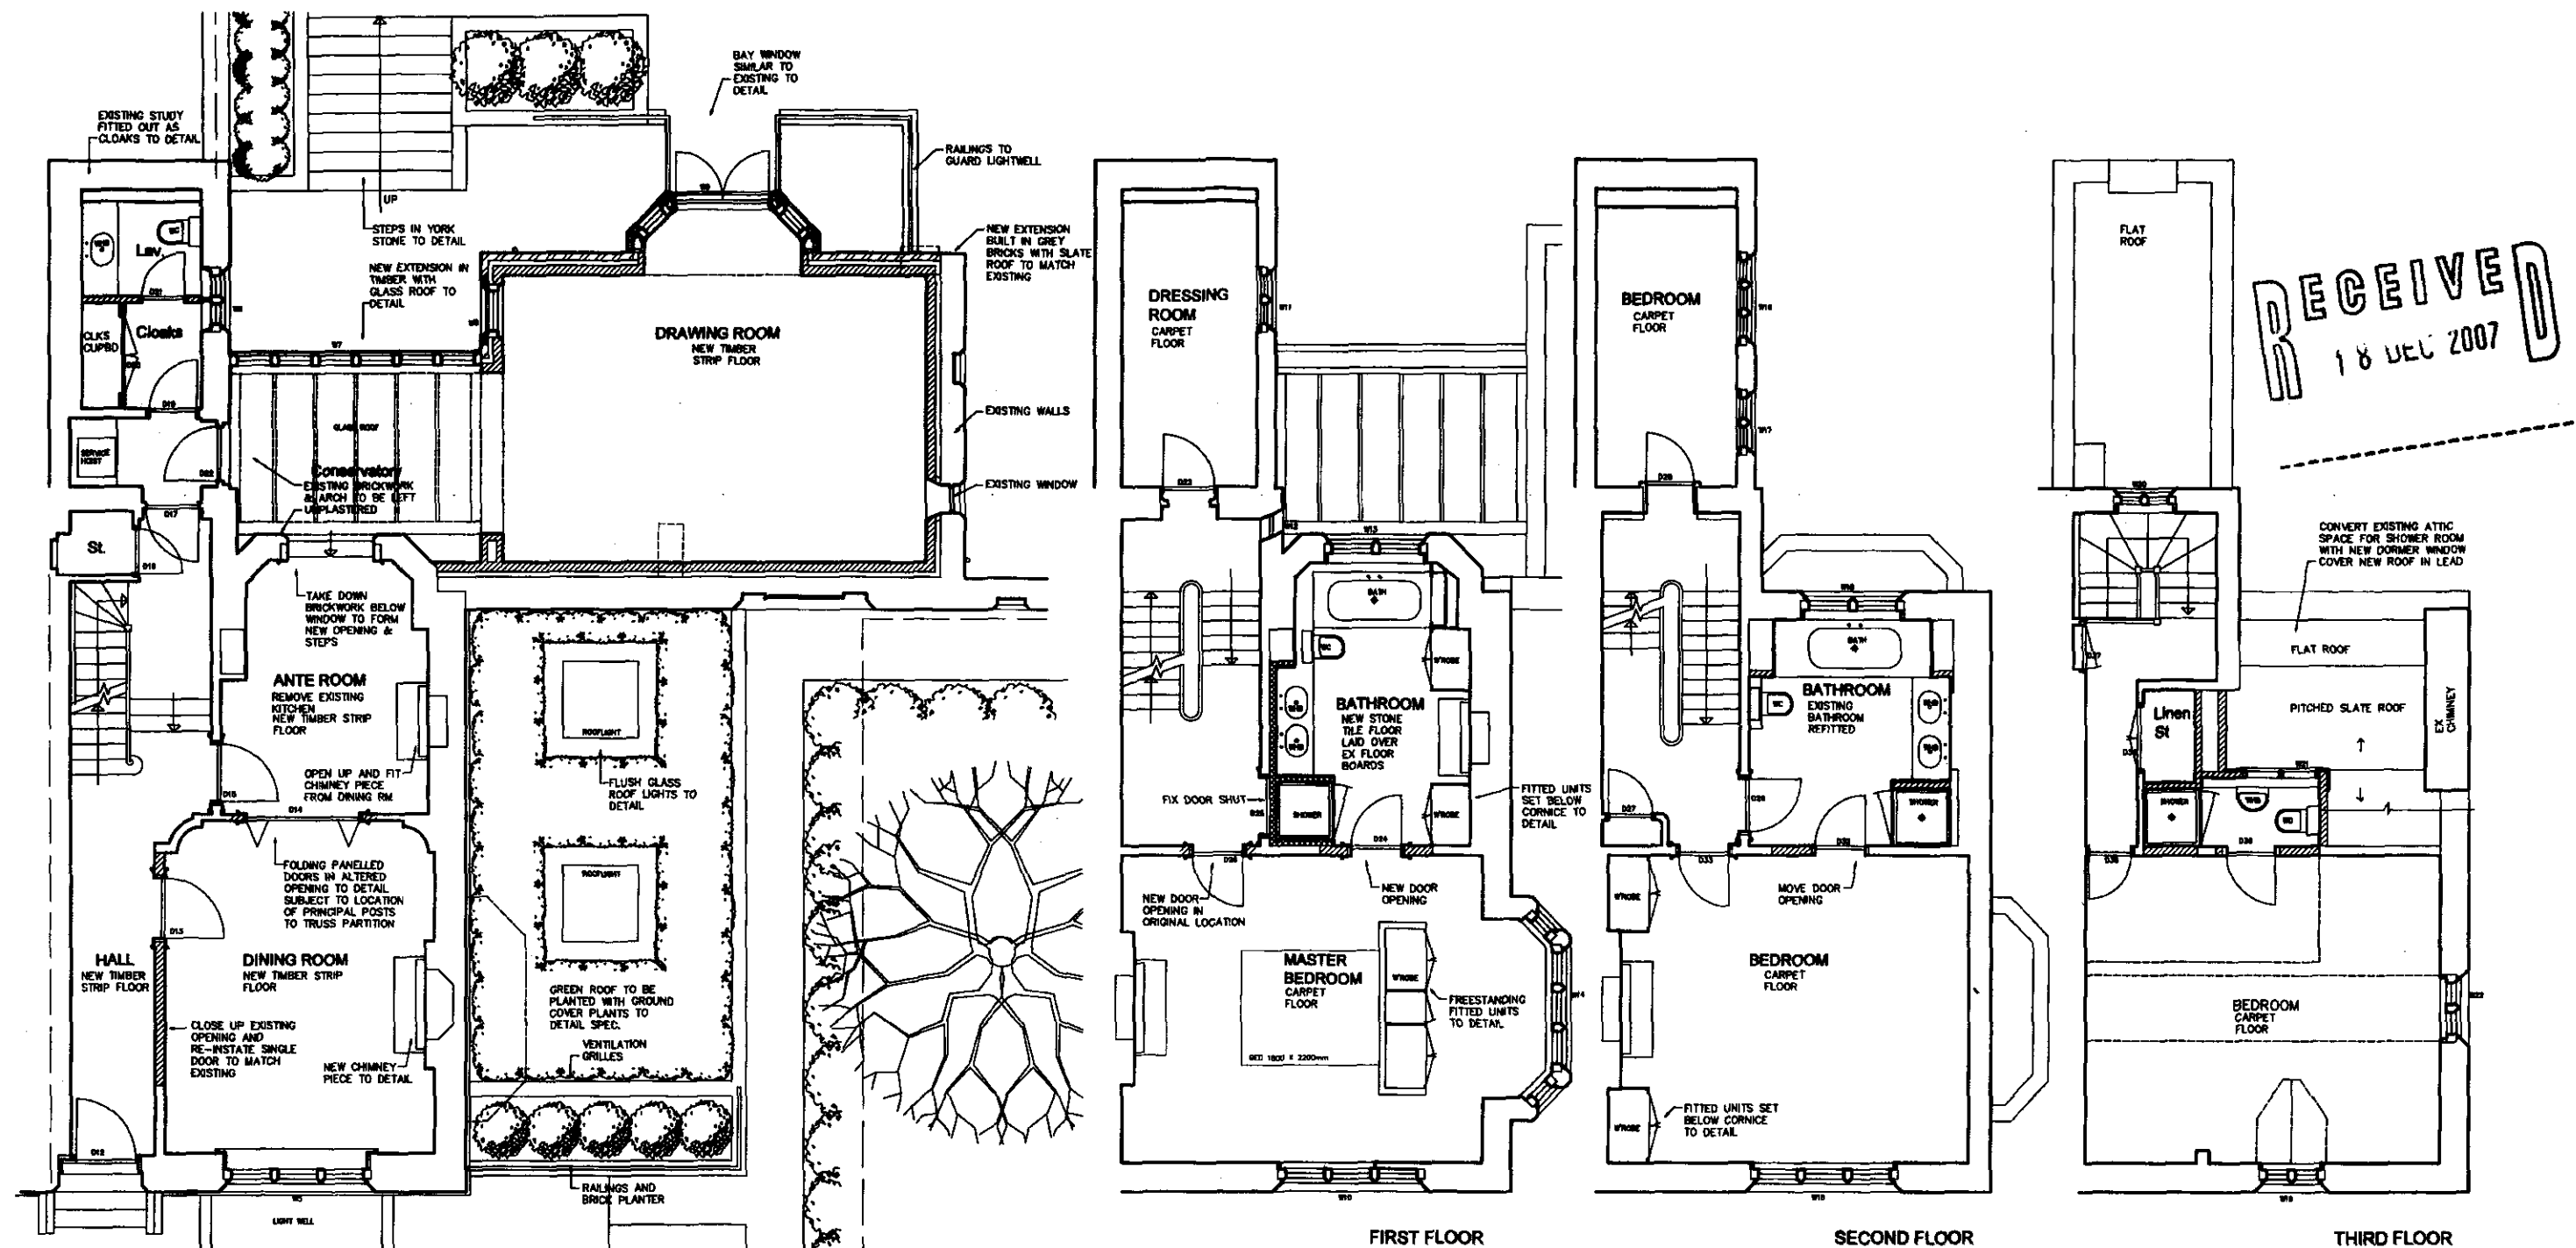

Front Elevation 1:100



Side Elevation

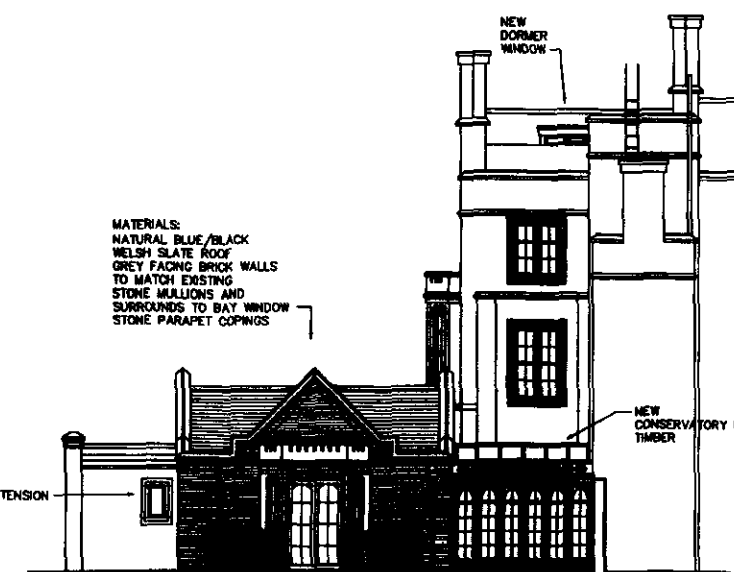

Rear Elevation

MATERIALS:
NATURAL BLUE/BLACK
WELSH SLATE ROOF
GREY FACED BRICK WALLS
TO MATCH EXISTING
STONE MULLIONS AND
SURROUNDS TO BAY WINDOW
STONE PARAPET COPINGS

RECEIVED
18 DEC 2007

REV.
A. 8/04/06
FOLLOWING SITE MEETING WITH LPA.
KITCHEN EXTENSION ROOF PLANTED FINISH. NOTES
ADDED TO GF PLAN TO KEEP EXISTING BRICKWORK.
BATHRM 2ND FL. REPLAINED. THIRD FLOOR
ALTERATIONS REDUCED IN SIZE.

2006/0688/P/1
KERR PARKER associates
ARCHITECTS

THE MENDS HOUSE, 47A CHASE BOE, ENFIELD, ENGLAND
TEL: 020 8387 0480 FAX: 020 8387 0482

CONTRACT
1 ST. KATHARINE'S PRECINCT
Regents Park, London NW1

DRAWING
PLANS AS PROPOSED
Ground, 1st, 2nd, 3rd Floor Plans and
Elevations

SCALE 1:80 & 1:100 DATE 1/11/06

DRAWN NJ CHECKED

DRAWING NO. K-2500-P-2 REV. A



REV.
A. 8/04/06
FOLLOWING SITE MEETING WITH LPA.
NEW GARAGE BLOCK OMITTED. THIRD FLOOR
ALTERATIONS AND DORMER REDUCED IN SIZE.

2006/0698/P/1
2006/0699/L/1
KERR PARKER ASSOCIATES
ARCHITECTS

THE MEWS HOUSE, 47A CHASE SIDE, BARNFIELD ROAD, BARNET, LONDON, ENGLAND
TEL: 020 8887 0480 FAX: 020 8887 0482


CONTRACT
1 ST. KATHARINE'S PRECINCT
Regents Park, London NW1

DRAWING
ELEVATIONS AS PROPOSED
Extensions to House


SCALE 1:50 DATE 3/01/08
DRAWN EM CHECKED
DRAWING NO. **K-2509-P-3** REV **A**



SECTION A-A: New Extensions

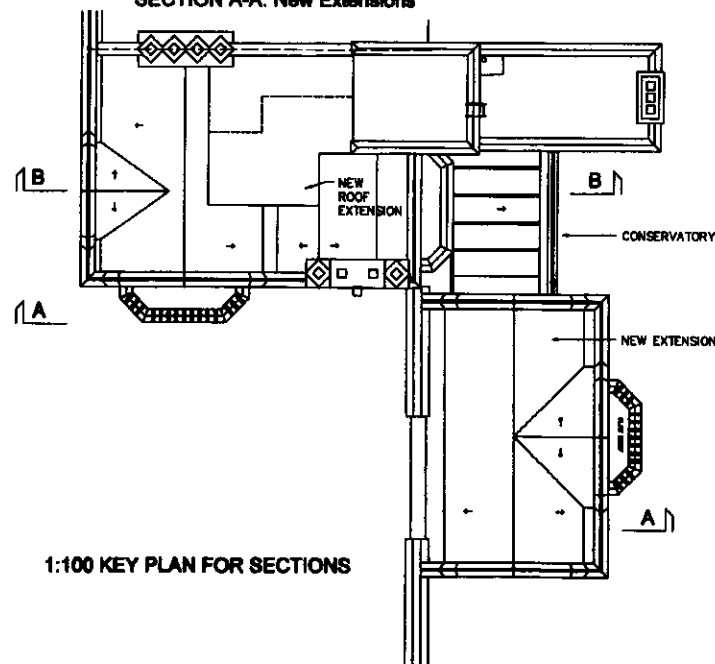

SECTION B-B: New Bathroom & Conservatory

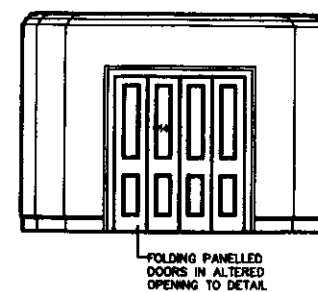

Dining Room
Elevation New Doors D14
SIZE OF OPENING TO BE ADJUSTED TO
RETAIN PRINCIPAL POSTS AND HEAD
MEMBER OF EXISTING TRUSS PARTITION.

REV.
A. 1/03/06
SECTIONS REVISED WITH PANEL DOORS, SKIRTINGS,
ARCHITRAVES ETC SHOWN. D14 ELEVATION AND
KEY PLAN ADDED.

B. 6/04/06
FOLLOWING SITE MEETING WITH LPA.
KITCHEN EXTENSION ROOF PLANTED FINISH. NOTES
REVISED. D14 REVISED.

2006/0698/P/R
2006/0698/P/R
ARCHITECTS

THE MEWS HOUSE, 47A CHASE SIDE, ENFIELD, EN11 6NN
TEL: 020 8367 0480 FAX: 020 8367 0482


CONTRACT
1 ST. KATHARINE'S PRECINCT
Regents Park, London NW1

DRAWING
SECTIONS AS PROPOSED
Extensions to House


SCALE 1:50 DATE 18/01/06

DRAWN BY CH/BOB

DRAWING NO. REV. K-2509-P-4 8

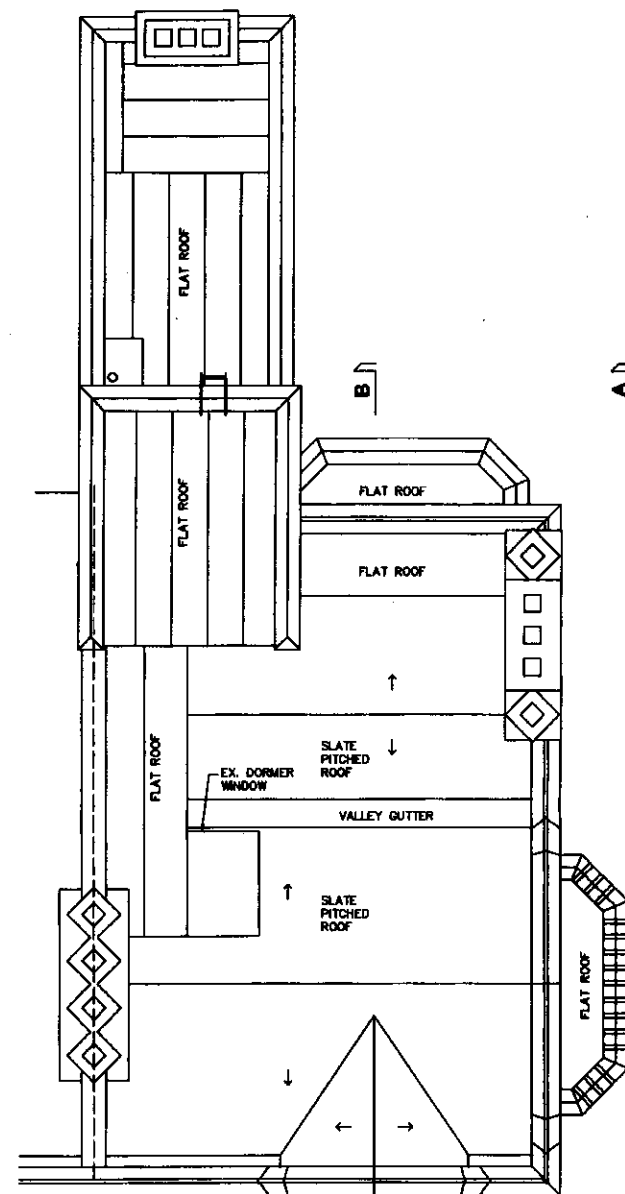

ROOF PLAN
AS EXISTING

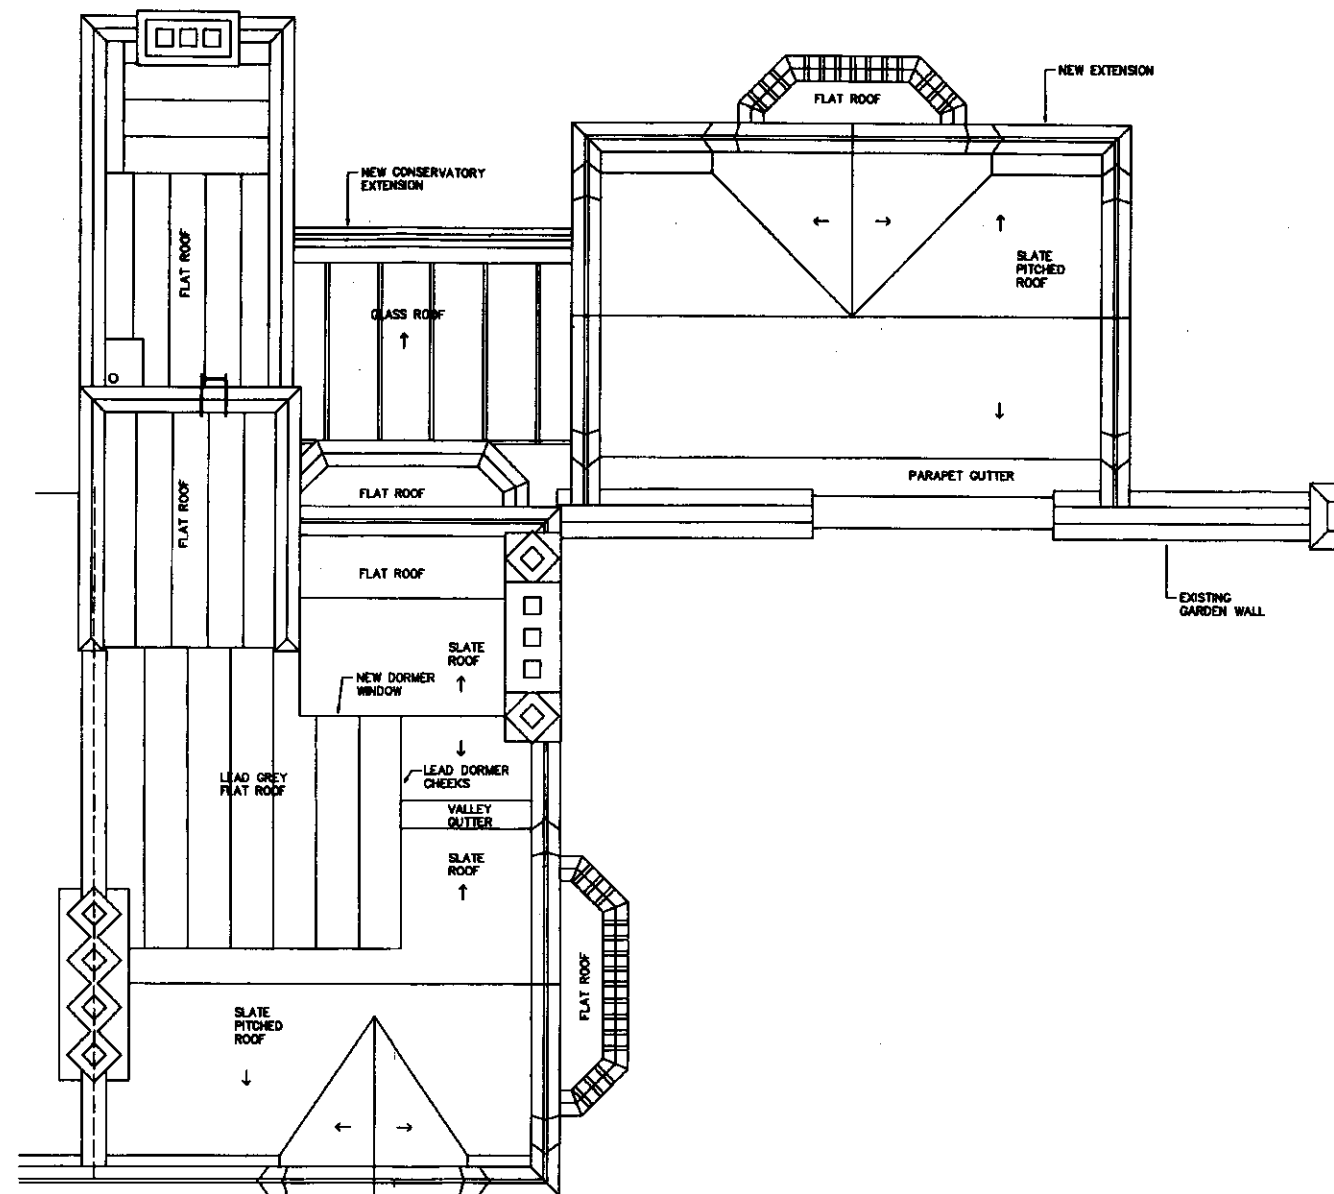

ROOF PLAN
AS PROPOSED

RECEIVED
18 DEC 2007

A. 6/04/08
FOLLOWING SITE MEETING WITH LPA,
ATTIC ROOF EXTENSION REDUCED IN SIZE.

2006/0699/L/R
2006/0698/P/R

KERR PARKER associates
ARCHITECTS

THE MEYER HOUSE, 47A CHASE SIDE, ENFIELD EN8 0NS
TEL: 020 8367 0462 FAX: 020 8367 0462



CONTRACT
1 ST. KATHARINE'S PRECINCT
Regents Park, London NW1

DRAWING
ROOF PLANS
As Existing & Proposed

SCALE 1:50 DATE 21/02/08
DRAWN EM CHECKED
DRAWING NO. **K-2509-P-5** REV. **A**

NOTES:
VERIFY ALL DIMENSIONS ON SITE BEFORE
COMMENCING ANY WORK OR PREPARING ANY
SHOP DRAWINGS

PROFILES OF MOULDINGS TO BE APPROVED BY THE ARCHITECT BEFORE RUNNING OFF LARGE QUANTITIES TO ENSURE CORRECT REGENCY DETAILS

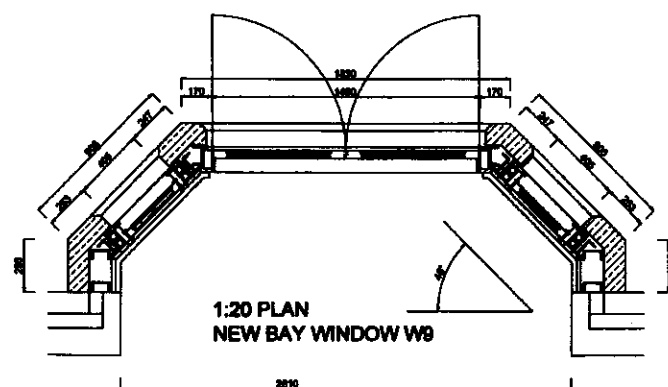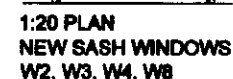

RECEIVED
18 JUL 1957

REV

A. 6/04/08
FOLLOWING SITE MEETING WITH LPA.
WINDOW W21 REDUCED IN SIZE.

2006/0699/L/2
2006/0698/P/2
KERR PARKER associates
ARCHITECTS

THE NEWS HOUSE, 47A CHASE SIDE, ENFIELD EN2 0NE
TEL: 020-8367-0480 FAX: 020-8367-0483

CONTRACT
1 ST. KATHARINE'S PRECINCT,
REGENT'S PARK, LONDON NW1

DRAWING

TYPICAL DETAILS OF NEW WINDOWS

SCALE 1 2 3 4 5 6 7 8 9 10 DATE _____

DRAWN **CHECKED**

DRAWING NO. _____ REV. _____

K-2509- 6

A