


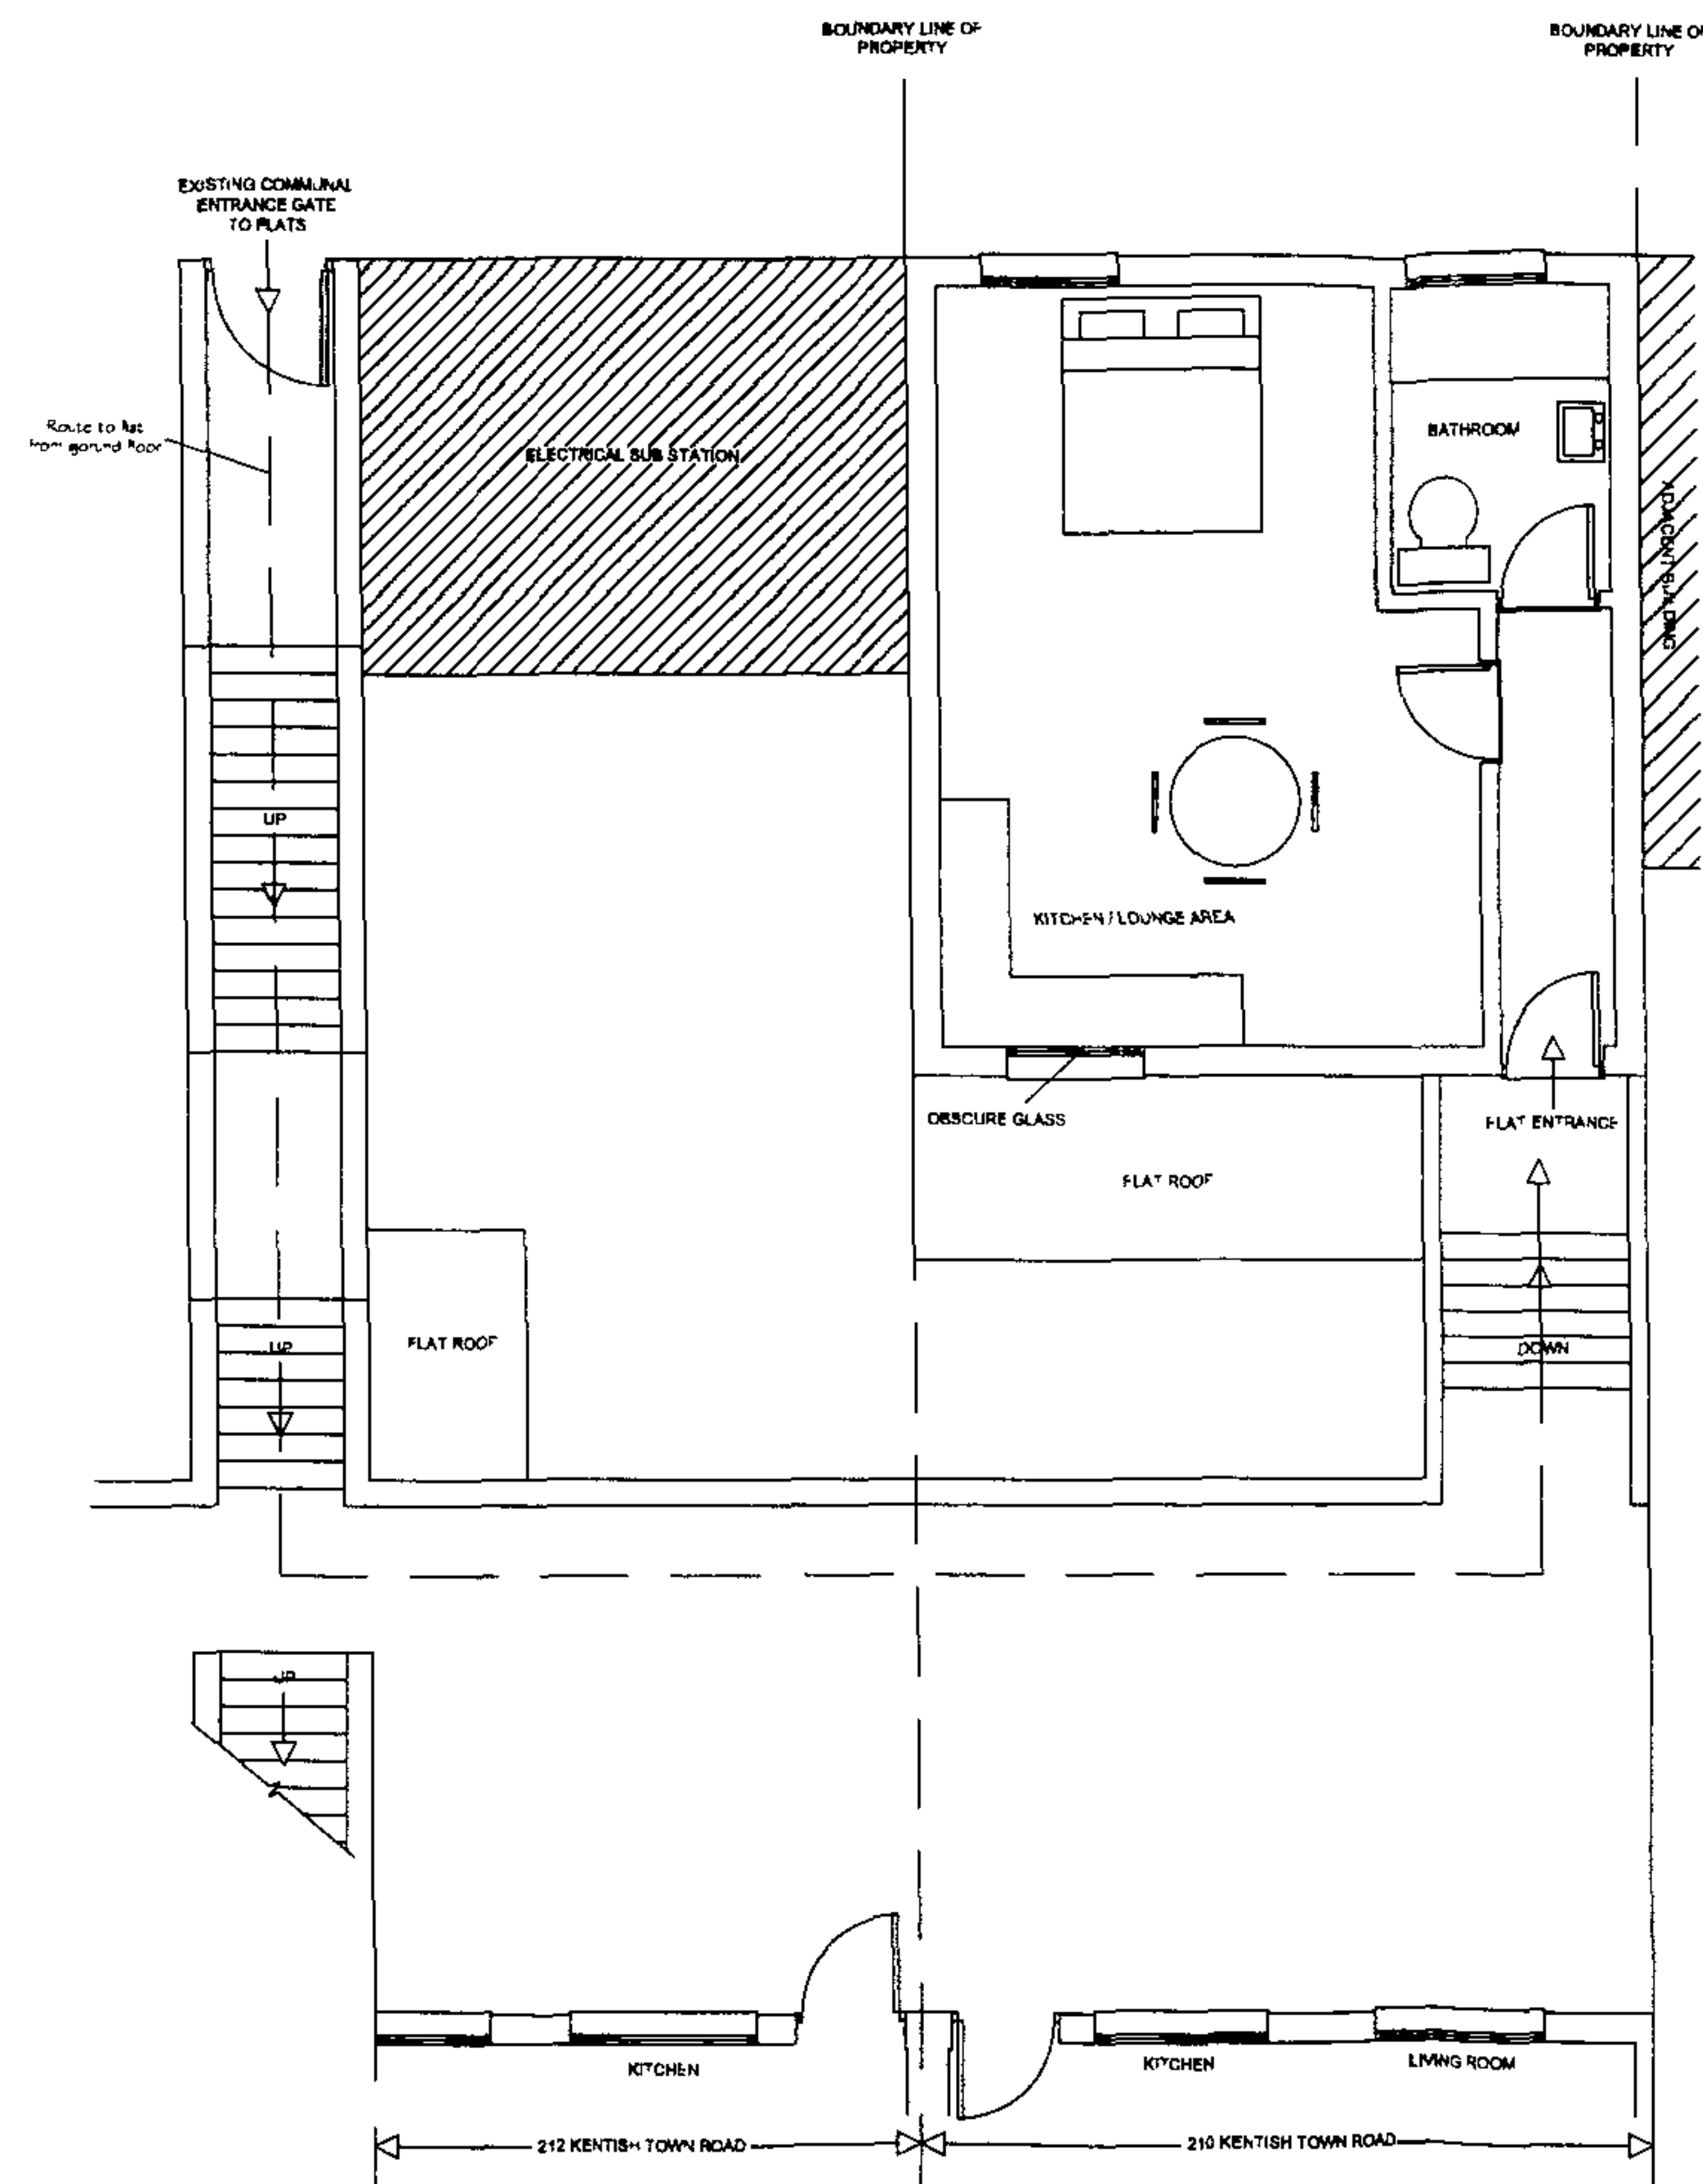

NOTES



CHARTERED SURVEYORS
CROWN HOUSE,
265/267 KENTISH TOWN ROAD, LONDON NW5 2TP
TELEPHONE 020 7267 2071, FAX 020 7485 8488
DX 46452 KENTISH TOWN
E-MAIL: surveyors@salter-rex.co.uk


PROJECT

SITE AT REAR OF 210 KENTISH TOWN ROAD,
LONDON, NW5

TITLE

FIRST FLOOR PLAN - SHOWING ACCESS TO FLAT
FROM GROUND LEVEL

SCALE	DATE	DRN
1/100	JULY 2006	J.A
REV	DRG NO	JOB NO.
B	6462.A/7	6246.A

 

NOTES

1/11/06

-777-1001

SALTER REX

CHARTERED SURVEYORS
CROWN HOUSE
265/267 KENTISH TOWN ROAD, LONDON NW5 2TP
TELEPHONE 020 7267 2071, FAX 020 7485 8488
DX 45452 KENTISH TOWN
E-MAIL: surveyors@salter-rex.co.uk

PROJECT
SITE AT REAR OF 210 KENTISH TOWN ROAD
LONDON
NW5


TITLE
EXISTING SITE PLAN INCLUDING ADJACENT SITE

SCALE	DATE	DRN
1/50	15-11-06	JA

REV	DRG NO	JOB NO.
A	6462.A/A1	6462.A



NOTES

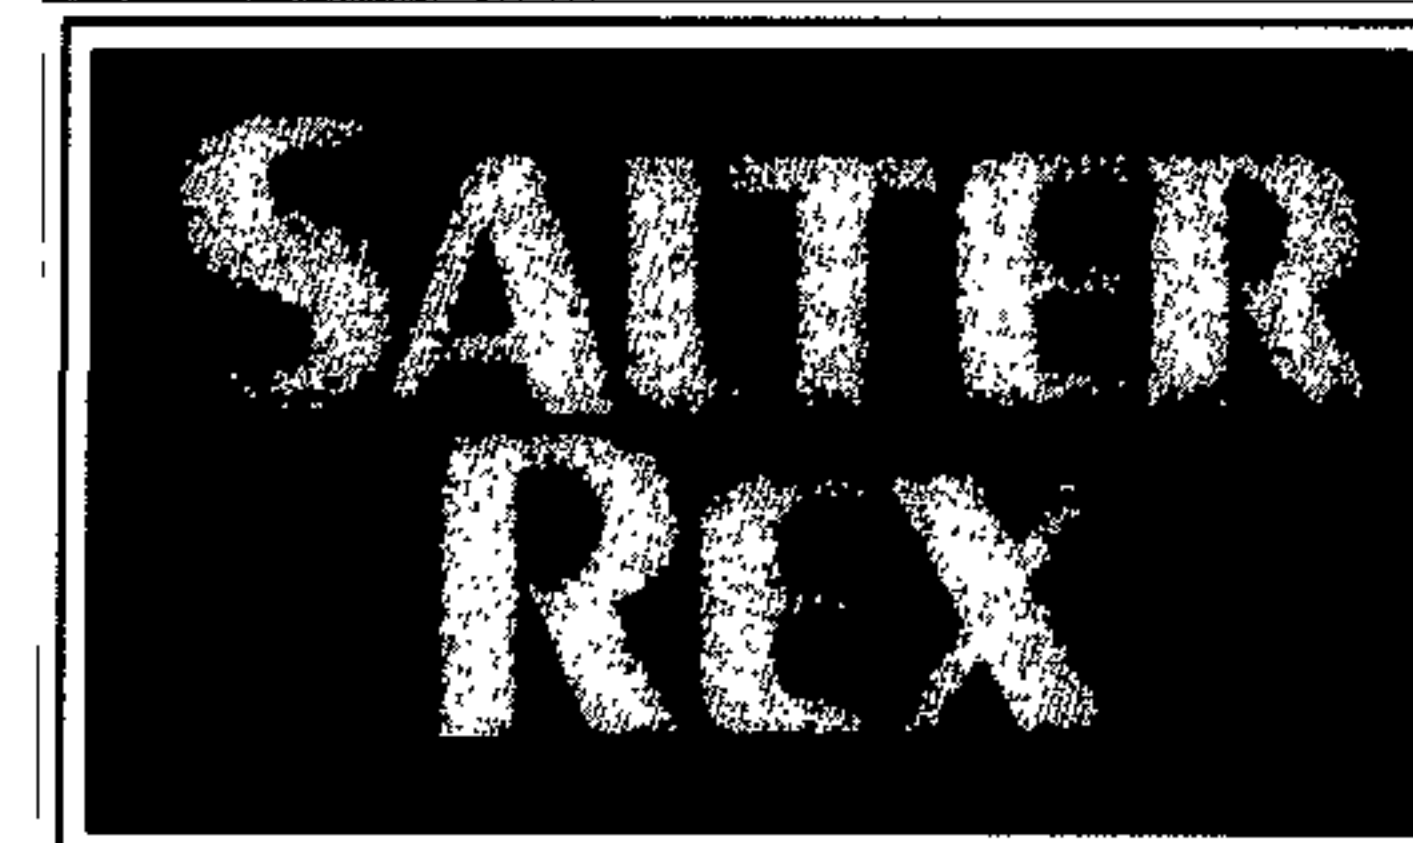


CHARTERED SURVEYORS
CROWN HOUSE,
265/267 KENTISH TOWN ROAD, LONDON NW5 2TP
TELEPHONE 020 7267 2071, FAX 020 7485 8488
DX 46452 KENTISH TOWN
E-MAIL: surveyors@salter rex.co.uk

PROJECT
SITE AT REAR OF 210 KENTISH TOWN ROAD
LONDON
NW5

TITLE
EXISTING FRONT VIEW OF SITE ELEVATION

SCALE	DATE	DRN
1/50	15-11-06	J.A
REV	DRG NO	JOB NO
A	6462.A/A2	6462 A

 

NOTES




CHARTERED SURVEYORS
CROWN HOUSE,
285/287 KENTISH TOWN ROAD, LONDON NW5 2TP
TELEPHONE 020 7267 2071, FAX 020 7486 8488
DX 40452 KENTISH TOWN
E-MAIL: surveyors@salter-rex.co.uk

PROJECT
SITE AT REAR OF 210 KENTISH TOWN ROAD
LONDON
NW5

TITLE
EXISTING NORTH ELEVATION
STAIRS LEADING TO FIRST FLOOR
AND OTHER LEVELS.
STAIRS IN CROSS SECTION.

SCALE	DATE	DRN
1/50	15-11-08	JA
REV	DRG NO	JOB NO.
A	6482.A/A3	6482.A

NOTES

 

CHARTERED SURVEYORS
CROWN HOUSE,
285/287 KENTISH TOWN ROAD, LONDON NW5 2TP
TELEPHONE 020 7267 2071, FAX 020 7485 8486
DX 48482 KENTISH TOWN
E-MAIL: surveyors@salter-rex.co.uk

PROJECT
SITE AT REAR OF 210 KENTISH TOWN ROAD
LONDON
NW5

TITLE
Existing south facing elevation

SCALE 1/50	DATE 15-11-08	DRN JA
REV A	DRG NO 6482.A/3.1	JOB NO. 6482.A