
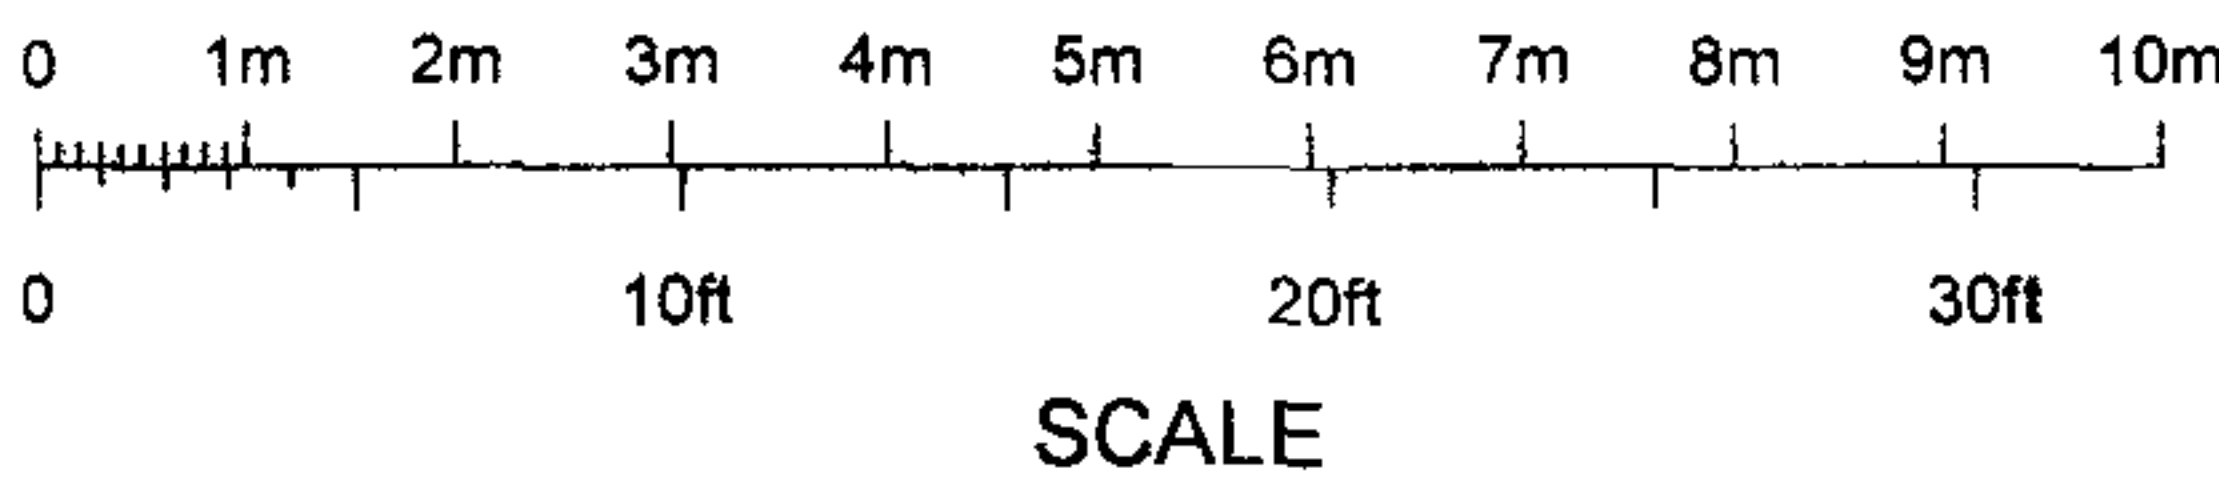


 

Brod Wight
ARCHITECTS

26 MAR 2007

TEL 020 7722 0810 FAX 020 7722 0939 EMAIL office@brodwight.co.uk WEB www.brodwight.co.uk
75 Haverstock Hill London NW3 4SL

12 TEMPLEWOOD AVENUE, HAMPSTEAD, LONDON NW3

GROUND FLOOR PLAN

967/AP04

Date March 2007 Scale 1:100 This drawing is copyright Revisions