




Level datum..... Stn 1 = 50.86m
 Grid orientation..... Arbitrary North
 Drawing number..... 00948_02
 Job number..... 00948
 Our Book number..... LA
 Computer reference.....
 Your reference.....
 Data verified by.....
 Data drawn by.....

NOTES

All dimensions are to be checked on site by the contractor before any work is commenced.
 In the case of apparent discrepancy refer immediately to surveyors.
 The accuracy and completeness of the survey is dependent on the original brief.
 The type and extent of information and the survey accuracy will have been matched to the client's original requirements.
 All later users must refer to Greenhatch Group Ltd before relying on this survey.
 The detail of this survey was established for a client requiring a planting hardcopy at a scale of 1:100. It is therefore suitable for plotting or planning/designing at this scale or smaller.

© 2005
 Greenhatch Group Ltd
 All Rights reserved

CLIENT

Brod Wight
 Architects

PROJECT

12 Templewood Ave
 Hampstead
 London NW3 7XA

TITLE

Part Site Plan & Roof Plan

SCALE

1:100

DATE

Jan 06

DRAWING NUMBER

967/S02

greenhatch
 group
 Play Ground
 Building Surveys

Ronan House
 Duffield Road
 Little Eaton
 Derby
 DE21 5DR

Tel: (01332) 830044 Fax: (01332) 821065
 Email: admin@greenhatch-group.co.uk