

 


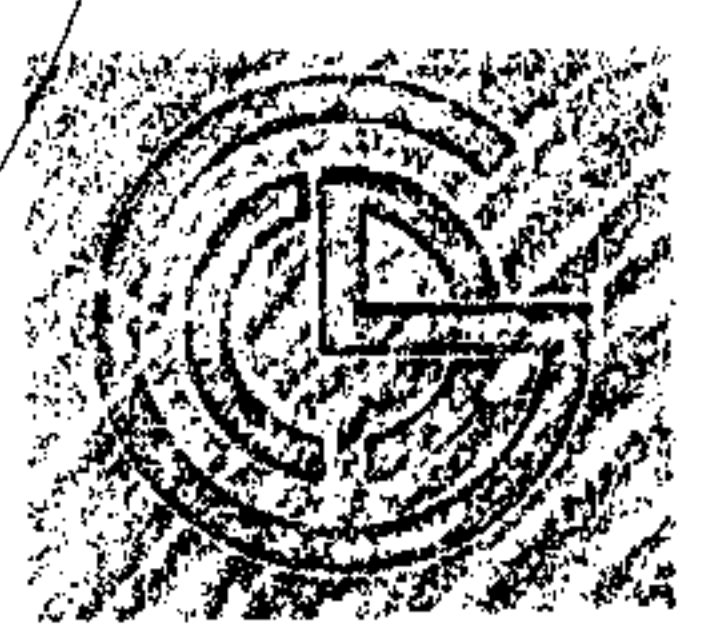

1970mE
5020mN

2000mE
4990mN

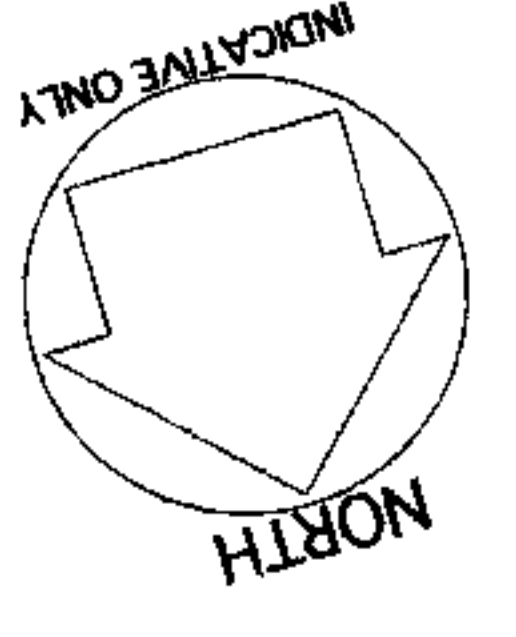

RECEIVED
20 MAR 2007

Previously
Granted

THE CHARLTON BROWN PARTNERSHIP
ARCHITECTS

The Old Chapel Shepherds Walk Hampstead London NW3 5UE T 020 7794 1234 F 020 7435 5085 E office@charltonbrown.com

3 OAKHILL WAY NW3

PROPOSED SITE PLAN & GROUND FLOOR

932/AP 01B

Date 29.07.05 Scale 1:100

This drawing is copyright

Revisions