




Key	Revision Rev A 25.09.05 Amendments following client comments Rev B 03.10.05 Drawing amended. Rooflights added to mezzanine, void and shower room. Corner garden dimensions amended to suit survey Rev C 11.10.05 Amendments following client comments Rev D 07.11.05 Drawing amended to reflect changes in model and planning requirements Rev E 17.11.05 Issued to QS and Planning consultant for information Rev F 08.12.05 Issued for planning Rev H 03.02.06 Issued for planning Rev I 17.02.06 Issued for planning Rev J 21.12.06 Minor amendments made. Issued to planners for information Rev K 09.03.07 Issued for planning	• Dimensioned drawings only Do not scale - use figured dimensions only • All drawings are to be read in conjunction with the Architect's specification • All dimensions to be checked on site prior to commencement of any works and/or preparation of any shop drawings • All co-ordinates, levels, dimensions and discrepancies are to be reported to the architect immediately	JOB: 47 LAURIER ROAD, DARTMOUTH PARK CLIENT: SAM AND ANDREW GRIEVE SCALE: 1:50 @ A2 DATE: 20.09.05 DRAWING: PROPOSED FIRST FLOOR PLAN REFERENCE: 0309_P_002 REVISION: K 39-51 Highgate Road London NW5 1RS UK T: +44 (0) 20 7485 9170 F: +44 (0) 20 7485 9171 E: info@niallmclaughlin.com W: www.niallmclaughlin.com
-------------------	---	--	---