




Key

Revision

Rev A 26.09.05 Amendments following client comments
Rev B 03.10.05 Drawing amended. Rooflights added to mezzanine void and shower room. Corner drawn dimensions amended to suit survey
Rev C 11.10.05 Amendments following client comments
Rev D 09.11.05 Issued to client for information
Rev E 17.11.05 Issued to QS and Planning consultant for information
Rev F 08.12.05 Issued for planning
Rev H 03.02.06 Issued for planning
Rev J 21.12.06 Minor amendments shown. Issued for information to planners
Rev J 09.03.07 Issued for planning

- Dimensioned drawings only. **Do not scale - use figured dimensions only**
- All drawings are to be read in conjunction with the Architect's specification
- All dimensions to be checked on site prior to commencement of any works and/or preparation of any shop drawings
- All co-ordinates, levels, dimensions and discrepancies are to be reported to the architect immediately

JOB: 47 LAURIER ROAD, DARTMOUTH PARK
CLIENT: SAM AND ANDREW GRIEVE

SCALE: 1:50 @ A2
DATE: 20.09.05

DRAWING: PROPOSED ROOF PLAN
REFERENCE: 0309_P_006
REVISION: J

39 - 51 Highgate Road
London NW5 1RS UK

T: +44 (0) 20 7485 9170
F: +44 (0) 20 7485 9171

E: info@nialmclaughlin.com
W: www.nialmclaughlin.com

RECEIVED
13 MAR 2007