



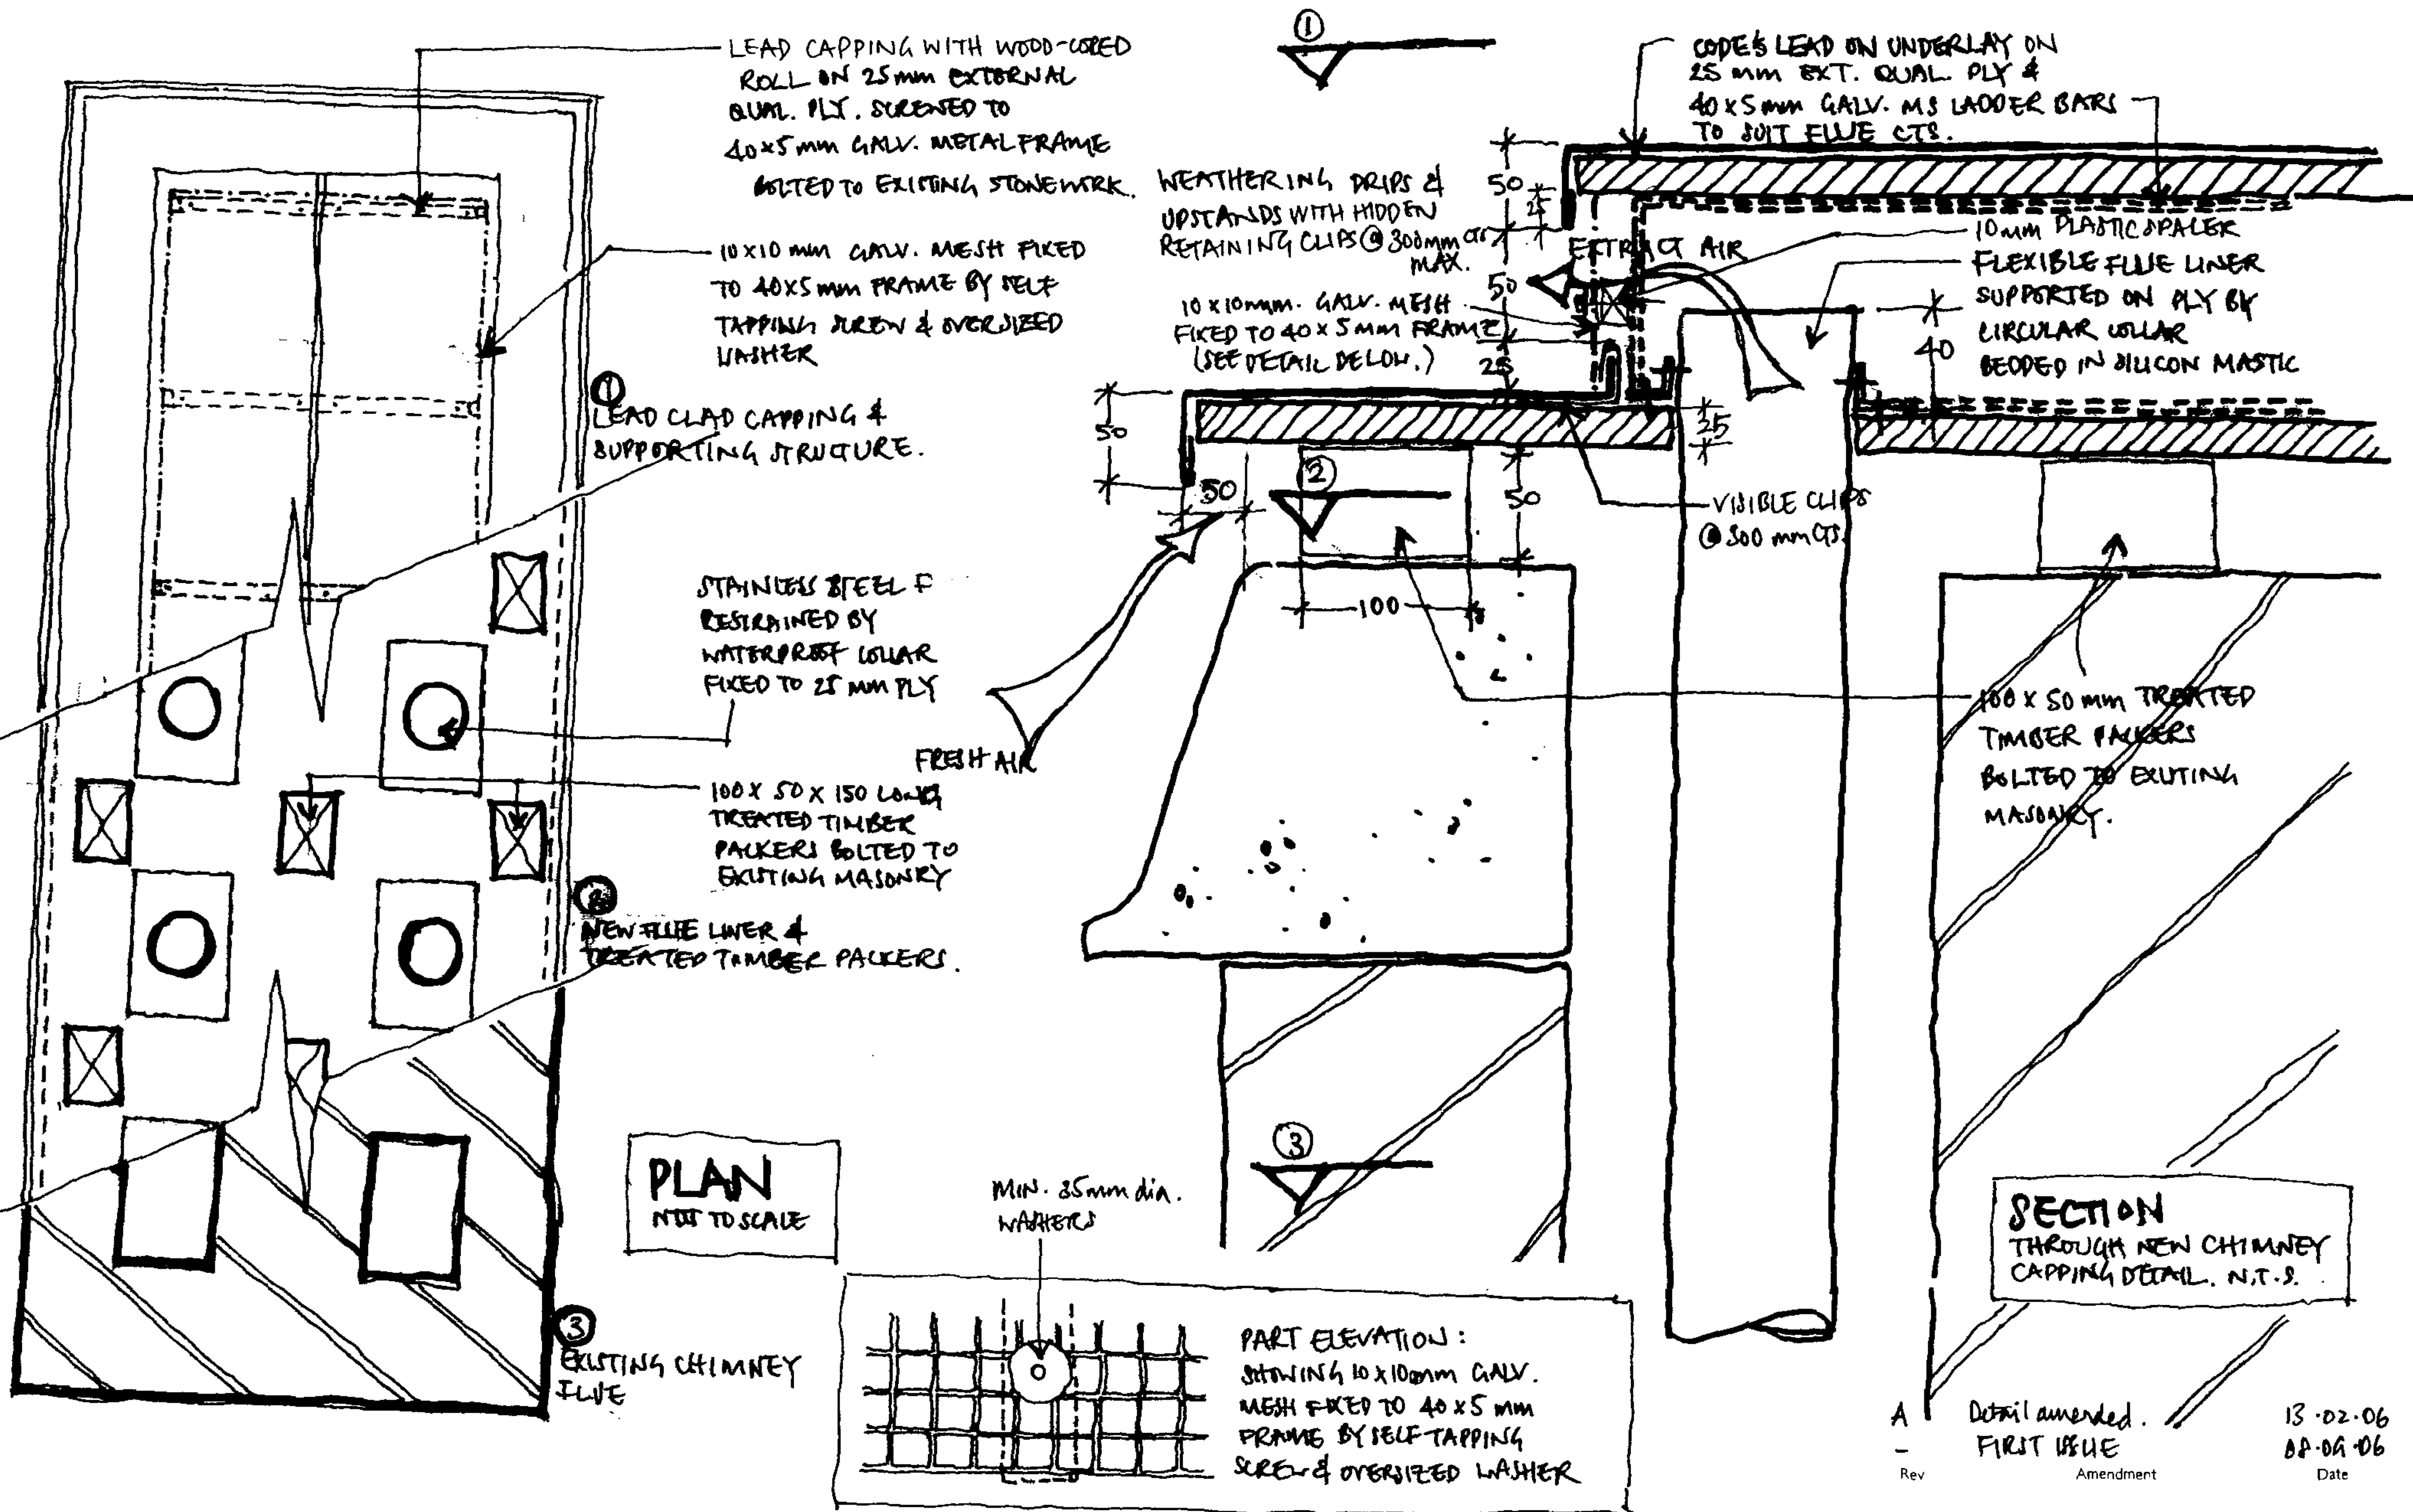

ST PANCRAS CHAMBERS
CHIMNEY COWL DETAIL (N.T.S.)
10166 A 47 C 05 rev A

RHWL Architects
and
RICHARD GRIFFITHS ARCHITECTS
77 Endel Street London WC2H 9DZ
T 020 7379 7900 F 020 7836 4881 E. info@rhw.com www.rhw.com

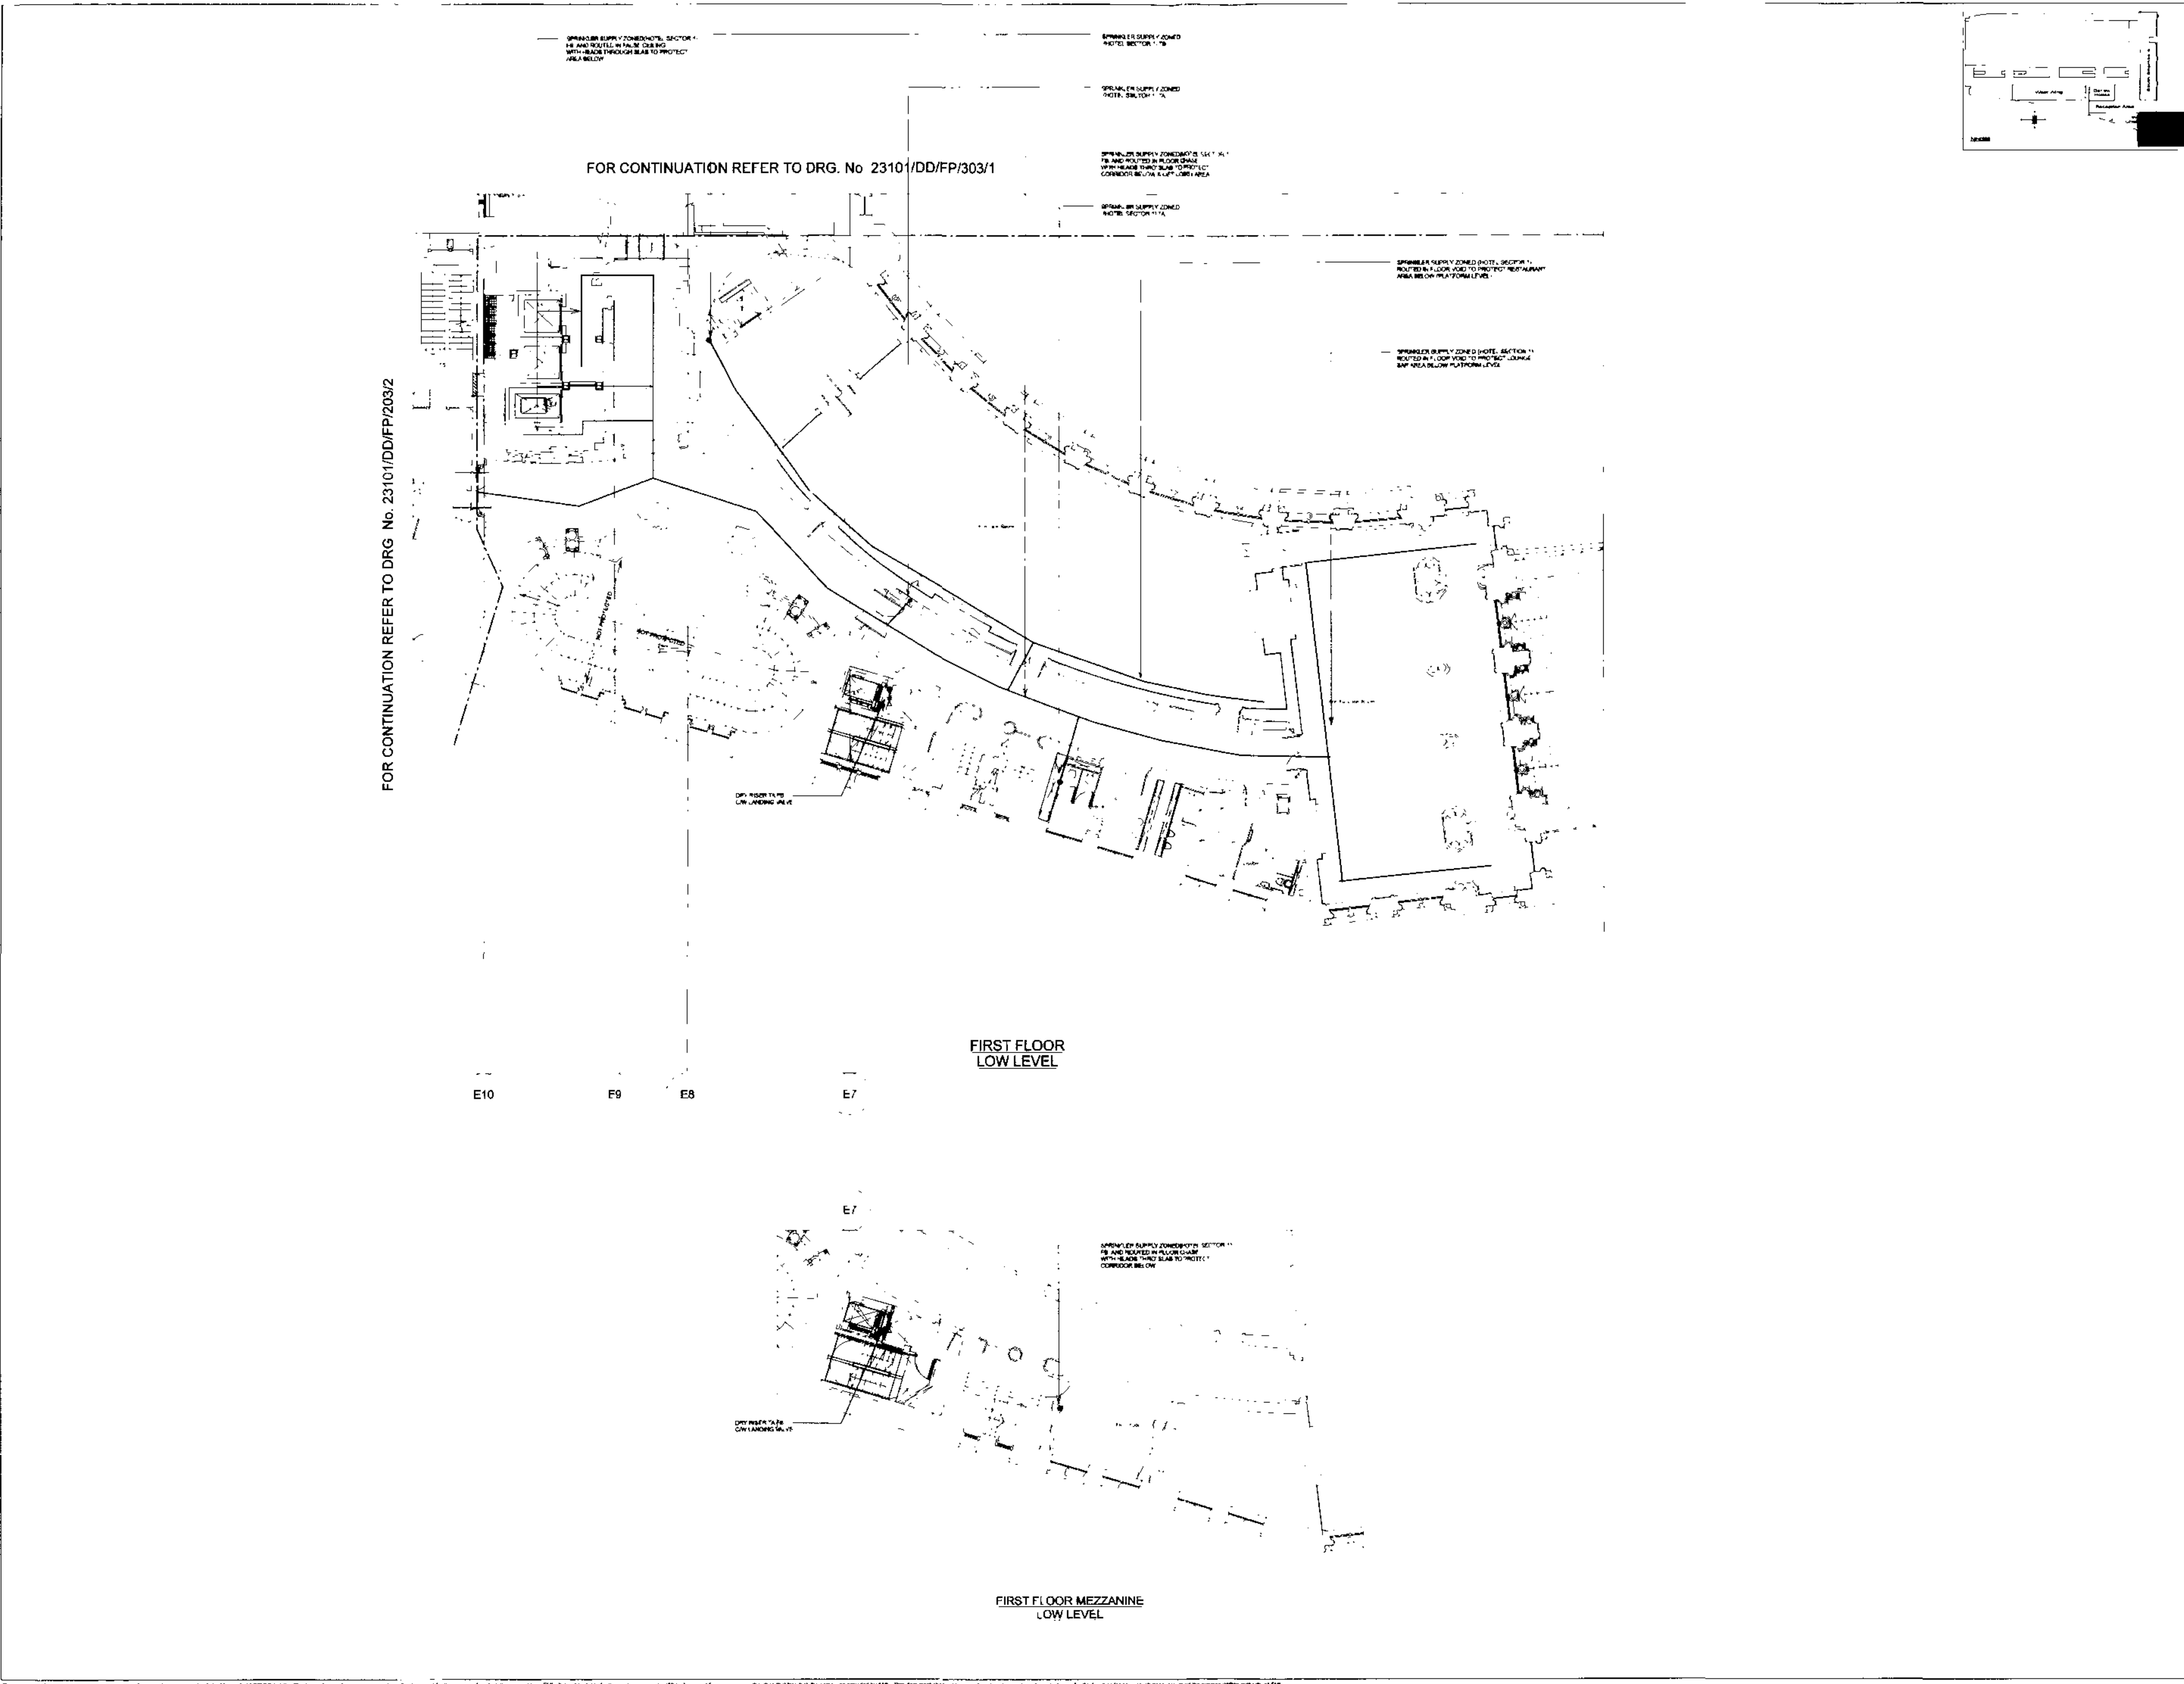

BASE DRAWINGS

USED IN COMPLETION OF THIS DRG.

NOTES

1. WORK TO FIGURED DIMENSIONS ONLY.

2. THIS DRAWING TO BE READ IN CONJUNCTION WITH ALL RELEVANT ARCHITECTURAL AND STRUCTURAL ENGINEERING DRAWINGS.

3. THIS DRAWING TO BE READ IN CONJUNCTION WITH ALL RELEVANT FIRE ENGINEERING DRAWINGS.

4. THESE DRAWINGS INDICATE MAIN FIRE WORK ROUTING FOR SPRINKLER SYSTEMS. SPRINKLER HEAD LOCATIONS TO BE DETERMINED BY SPECIALIST SPRINKLER CONTRACTOR.

Rev

Desc

Drawn

Checked

Rev

1

2

1

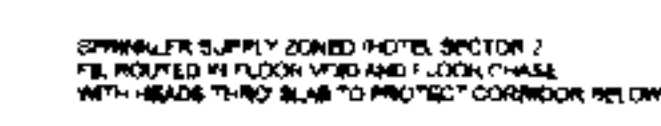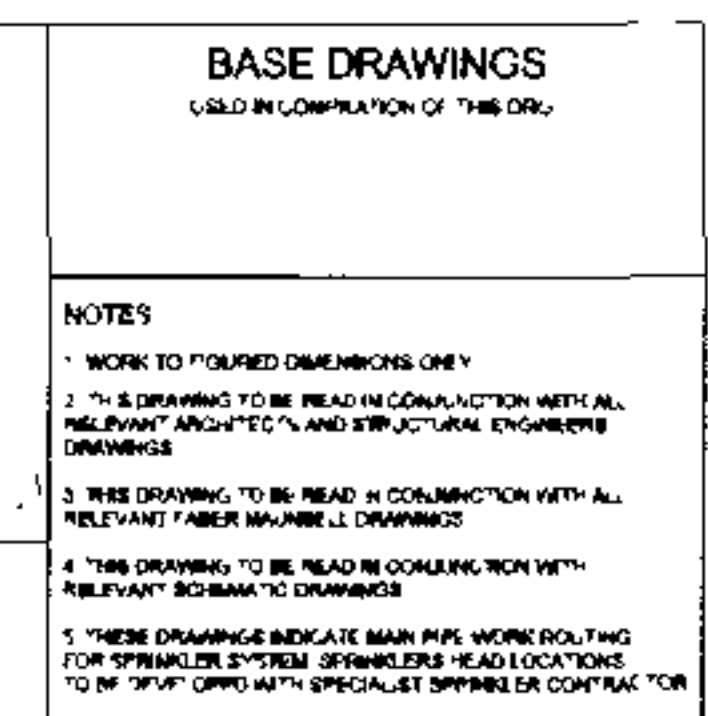

SPRINKLER SUPPLY ZONED (NOTE: SEE TYPICAL
FIG. 7A)


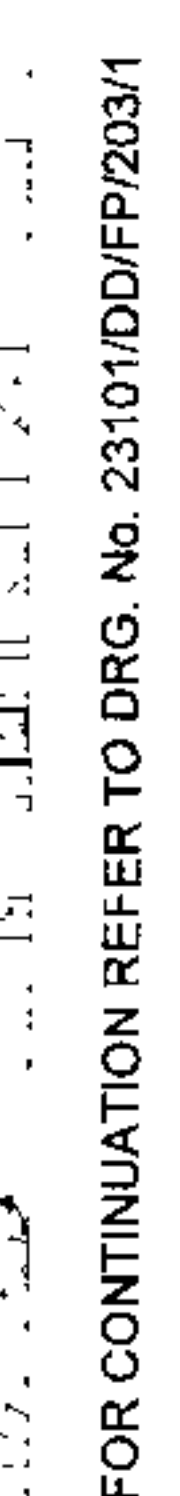


SPRINKLER SUPPLY ZONE DETECTOR 2.
FIRE WITH BRANCH AT L. INTO 3 DOOR CHASE

FIRST FLOOR
LOW LEVEL

Rev.	Date	Drawn	By	Chk.	App.
SEWUS TENDER DRAWING					
Architect RHWL Architects and RICHARD GRANTHS ARCHITECTS 75 Canal Street, #10-01, HCB Bldg. Tel: 232 7881 7881 / 232 9324 4449					
Client Manhattan Loft Corporation Limited					
Project St Pancras Chambers					
1.0 WEST CHAMBERS FIRST FLOOR FIRE PROTECTION LAYOUT sheet 2 of 4 LOW LEVEL					
Make	PL	CAD	PL		
C/K'd	check	date	by	Scale	* 80
App.	D/T'd	Date		MAY 08	
FABER MAUNSELL Head Office: 100, Broad Street, Birmingham B1 2HT Tel: 0121 633 9000 Fax: 0121 633 9001 Email: enquiries@faber-mansell.co.uk			75 Canal Street, #10-01, HCB Bldg. Tel: 232 7881 7881 / 232 9324 4449 Email: info@rhwla.com		
23101/DD/F P/203/2			0		

FOR CONTINUATION REFER TO DRG. No. 23101/DD/FP/203/4

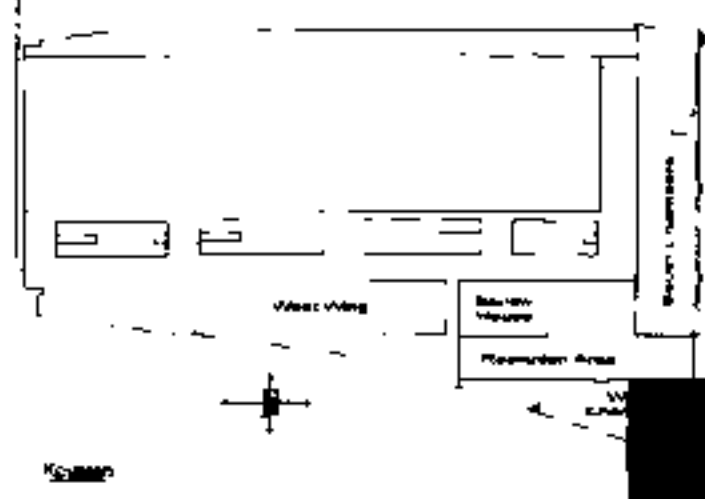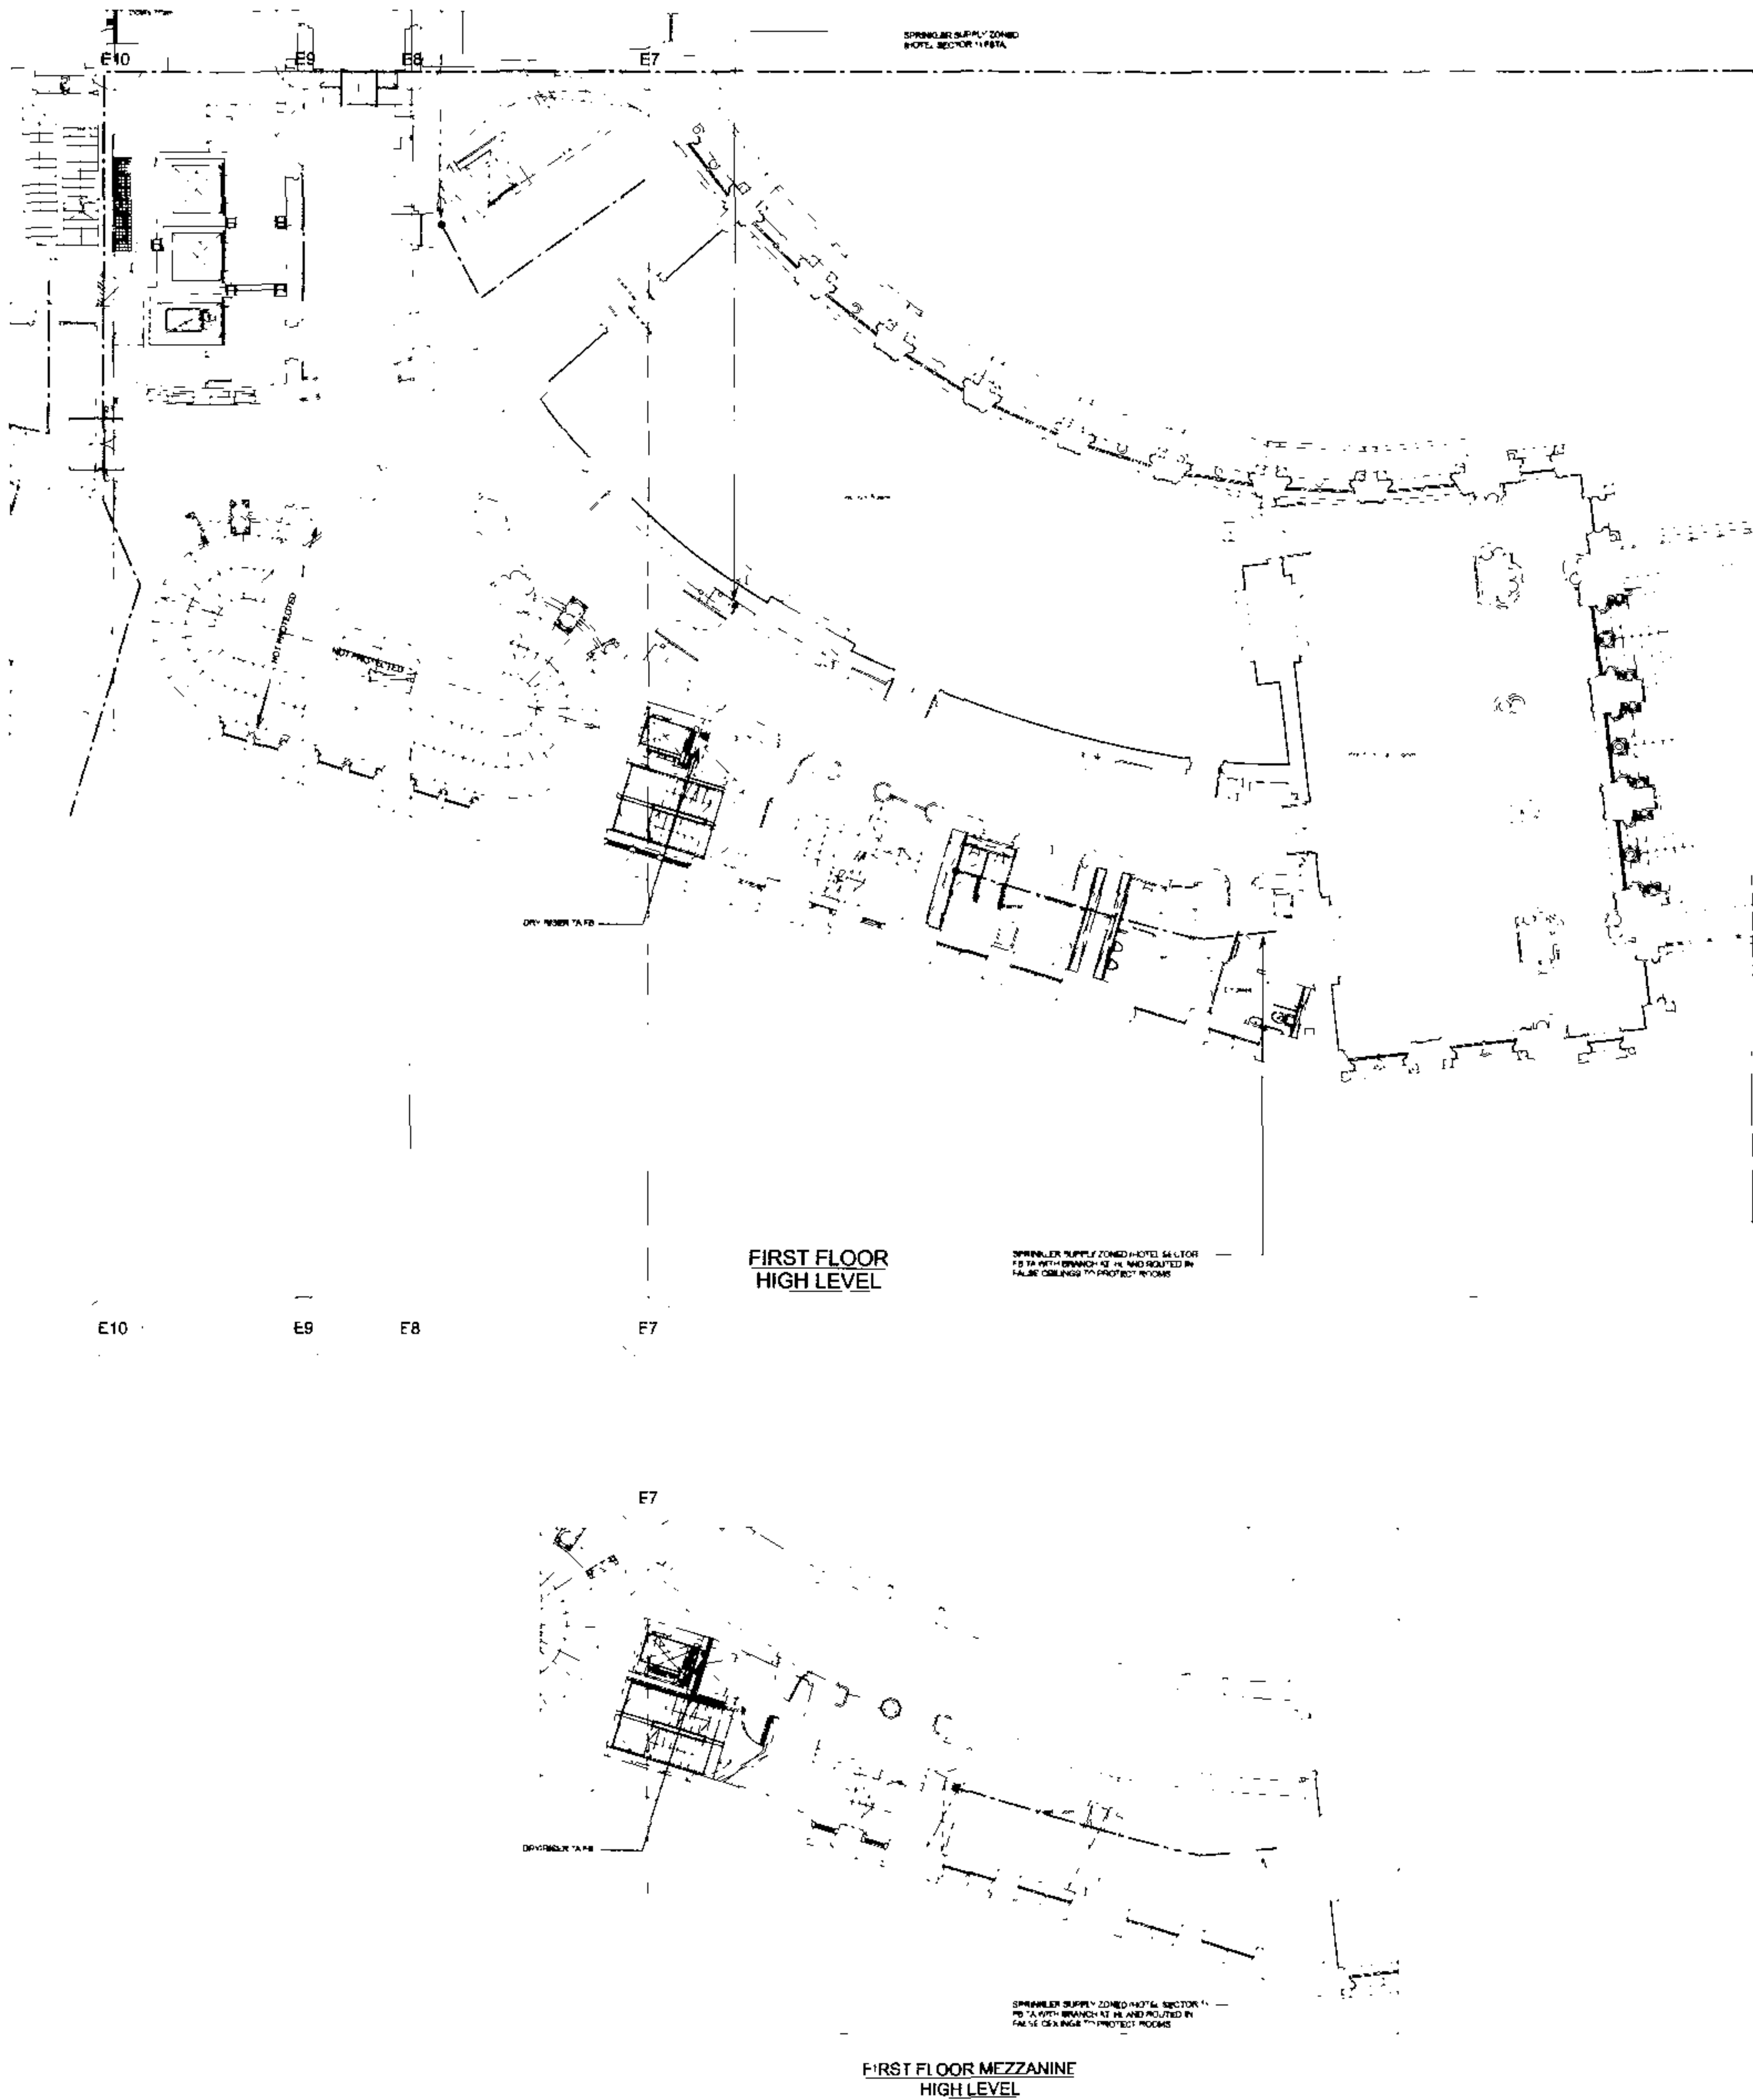

BASE DRAWINGS
USED IN COMPLETION OF THIS DRG

NOTES


1. WORK TO PROCEED DIMENSIONS ONLY
2. THIS DRAWING TO BE READ IN CONJUNCTION WITH ALL RELEVANT ARCHITECT'S AND STRUCTURAL ENGINEER'S DRAWINGS
3. THIS DRAWING TO BE READ IN CONJUNCTION WITH ALL MECHANICAL ENGINEER'S DRAWINGS
4. THIS DRAWING TO BE READ IN CONJUNCTION WITH ALL ELECTRICAL ENGINEER'S DRAWINGS
5. THIS DRAWING INDICATE MAIN FIRE ALARM POINTING FOR SPRINKLER SYSTEM SPRINKLER HEAD LOCATIONS TO BE DEVELOPED WITH SPECIALIST SPRINKLER CONTRACTOR

Rev.	Date	Drawn	Checked	By
1	01/08/04			
TENDER DRAWING				
Architect RHWL Architects and RICHARD GRIFFITHS ARCHITECTS 11 Lord Street, London, EC2A 4PU T: 020 7799 1991 F: 020 7799 4881				
Client Manhattan Loft Corporation Limited				
Project St Pancras Chambers				
Title WEST CHAMBERS FIRST FLOOR FIRE PROTECTION LAYOUT sheet 3 of 4 HIGH LEVEL				
Made	By	CAD	By	
Chk'd	By	Scale	1:100	
App'd	Date	MAY 06		
FABER MAUNSELL		AECOM		
23101/DD/FP/203/3		0		



NOTES

- 1 WORK TO FIGURED DIMENSIONS ONLY
- 2 THIS DRAWING TO BE READ IN CONJUNCTION WITH ALL RELEVANT PROJECTS AND STRUCTURAL ENGINEERING DRAWINGS
- 3 THIS DRAWING TO BE READ IN CONJUNCTION WITH ALL RELEVANT FABRIC MANUFACTURING DRAWINGS
- 4 THIS DRAWING TO BE READ IN CONJUNCTION WITH RELEVANT SCHEMATIC DRAWINGS
- 5 THESE DRAWINGS INDICATE MAIN PIPE WORK ROUTING OR SERVICE SYSTEM SUPPLIES AND LOCATIONS TO BE DEVELOPED IN THE WORK AREA IN CONJUNCTION TO THE PROJECTS

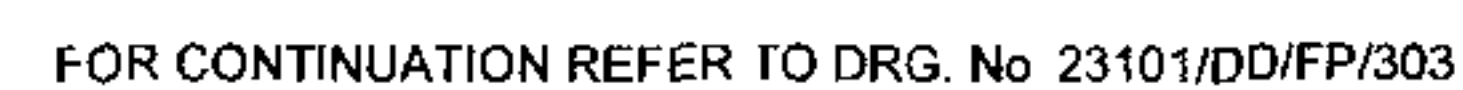



FIRST FLOOR
HIGH LEVEL

FOR CONTINUATION REFER TO DRG No. 23101/DD/FP/203/3


Year	Date	Details	Material	Cost
STATUS				
TENDER DRAWING				
Architect RHWL Architects and RICHARD GRIFFITHS ARCHT/CTS 100 West 42nd Street, 10th Fl. New York, New York 10018-3607 Tel: 212 759 7600 Fax: 212 759 4881				
Client Manhattan Loft Corporation Limited				
Project St Pancras Chambers				
Title WEST CHAMBERS FIRST FLOOR FIRE PROTECTION LAYOUT sheet 4 of 4 HIGH LEVEL				
Made	PL	CA	PL	
crack			Scale	1 : 100
App	D/T	Date	MAY 06	
FABER MAUNSELL & ACCOM				
"Faber MaunSELL & ACCOM" 100 West 42nd Street, 10th Fl. New York, New York 10018-3607 Tel: 212 693 8744 Fax: 212 693 8745 E-Mail: info@fma.com Web: www.fma.com				
No. 23101/DD/FP/203/4 0				

FOR CONTINUATION REFER TO DRG. No. 23101/DD/E/203/2

FOR CONTINUATION REFER TO DRG. No. 23101/DD/E/303

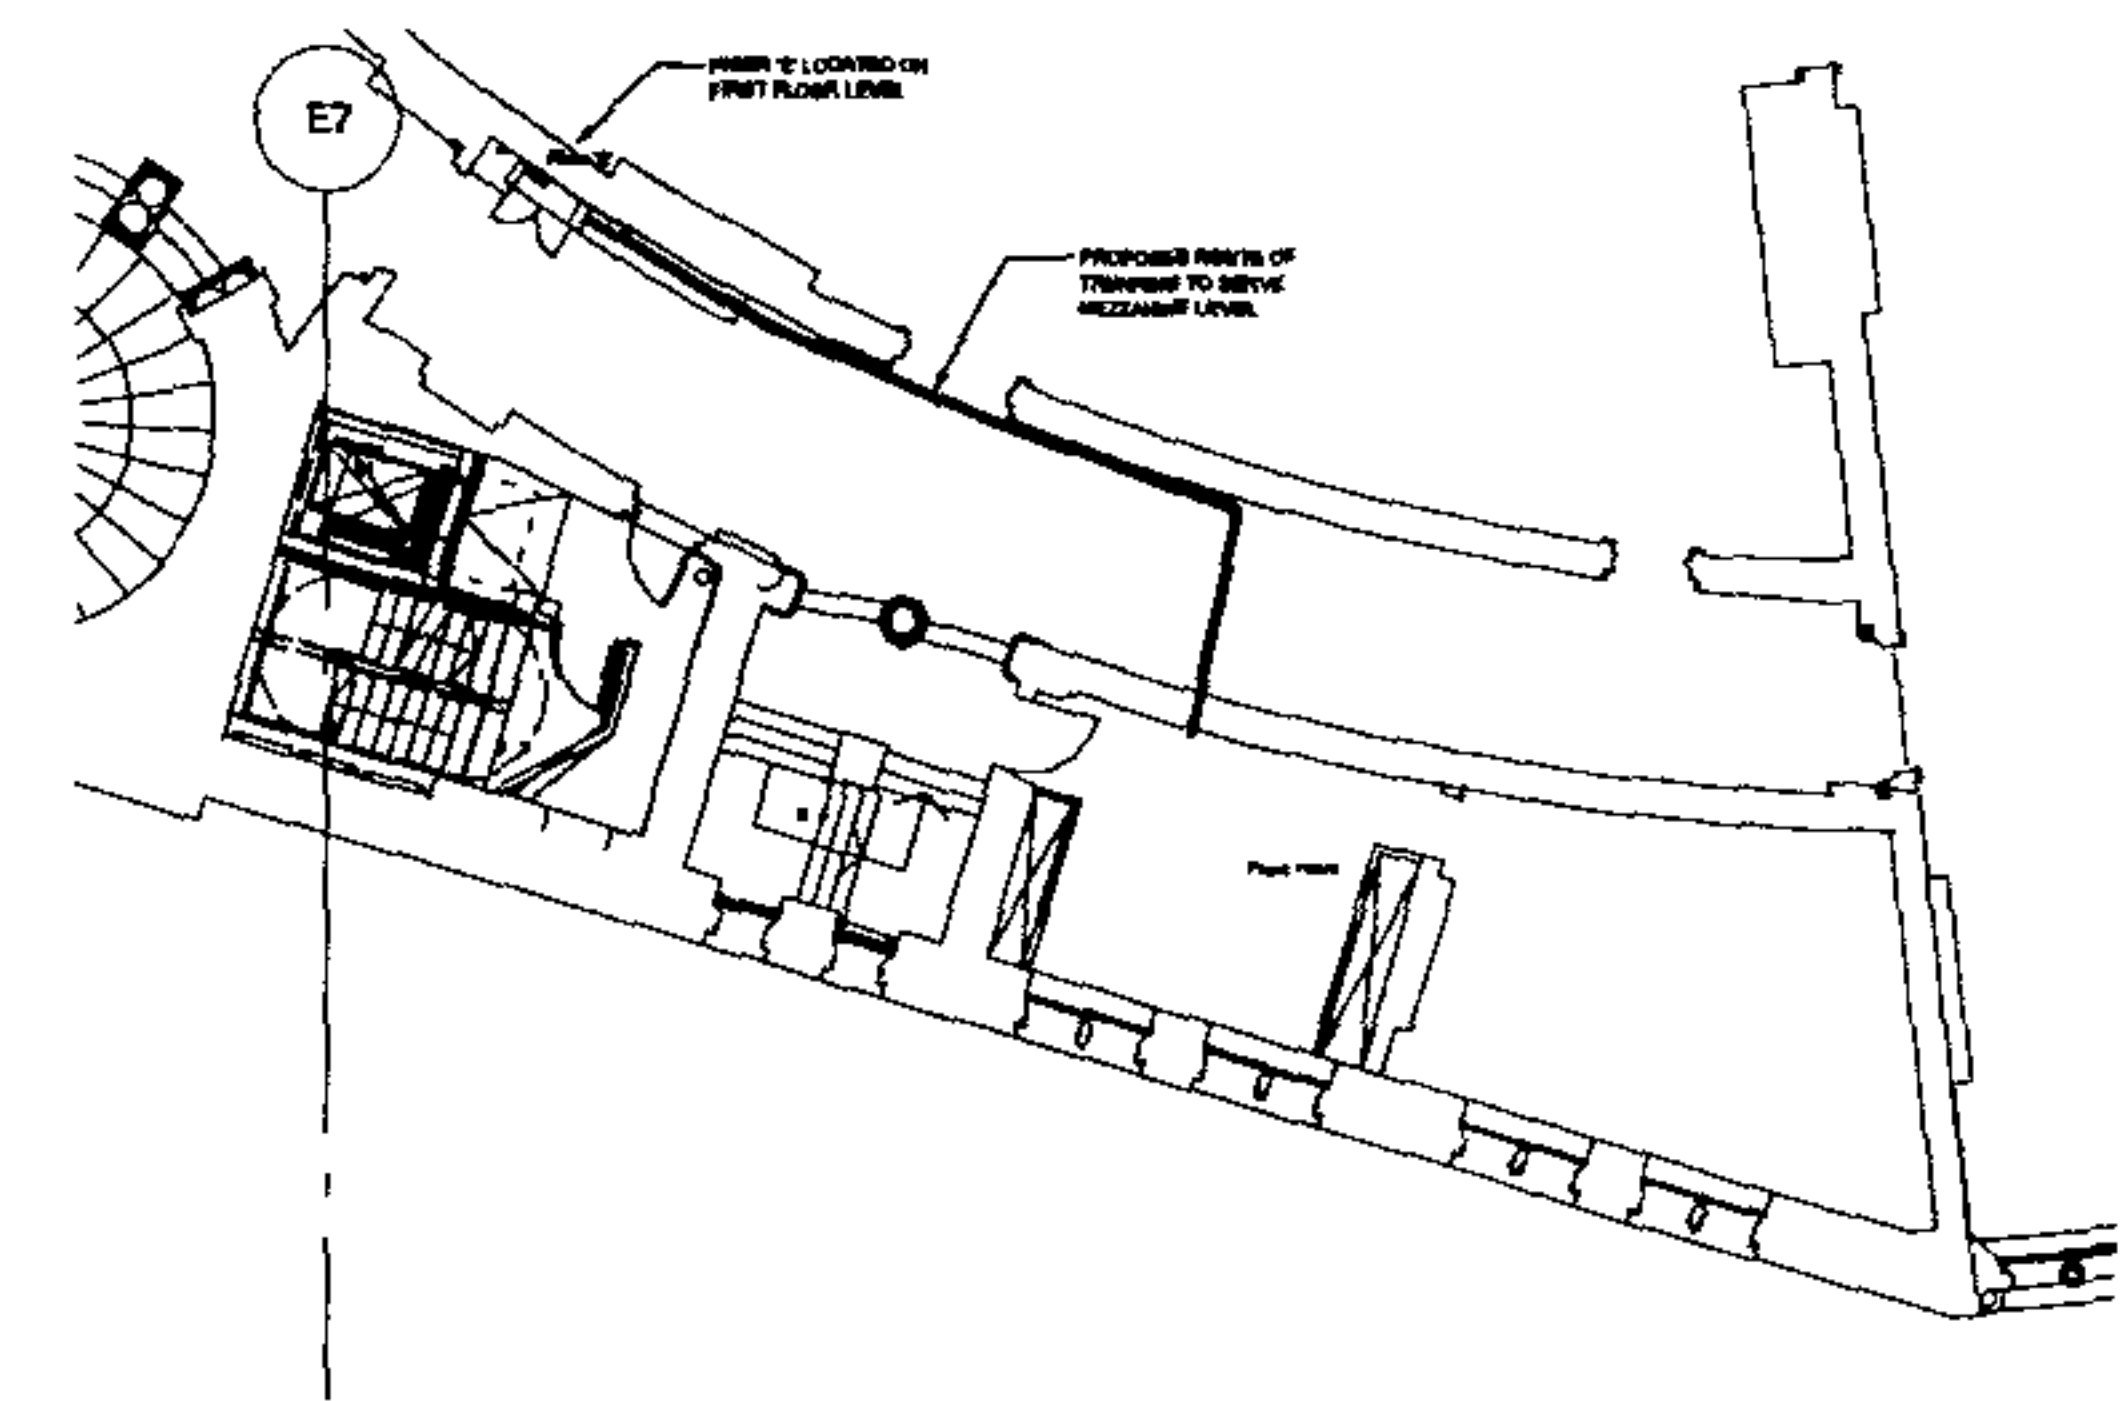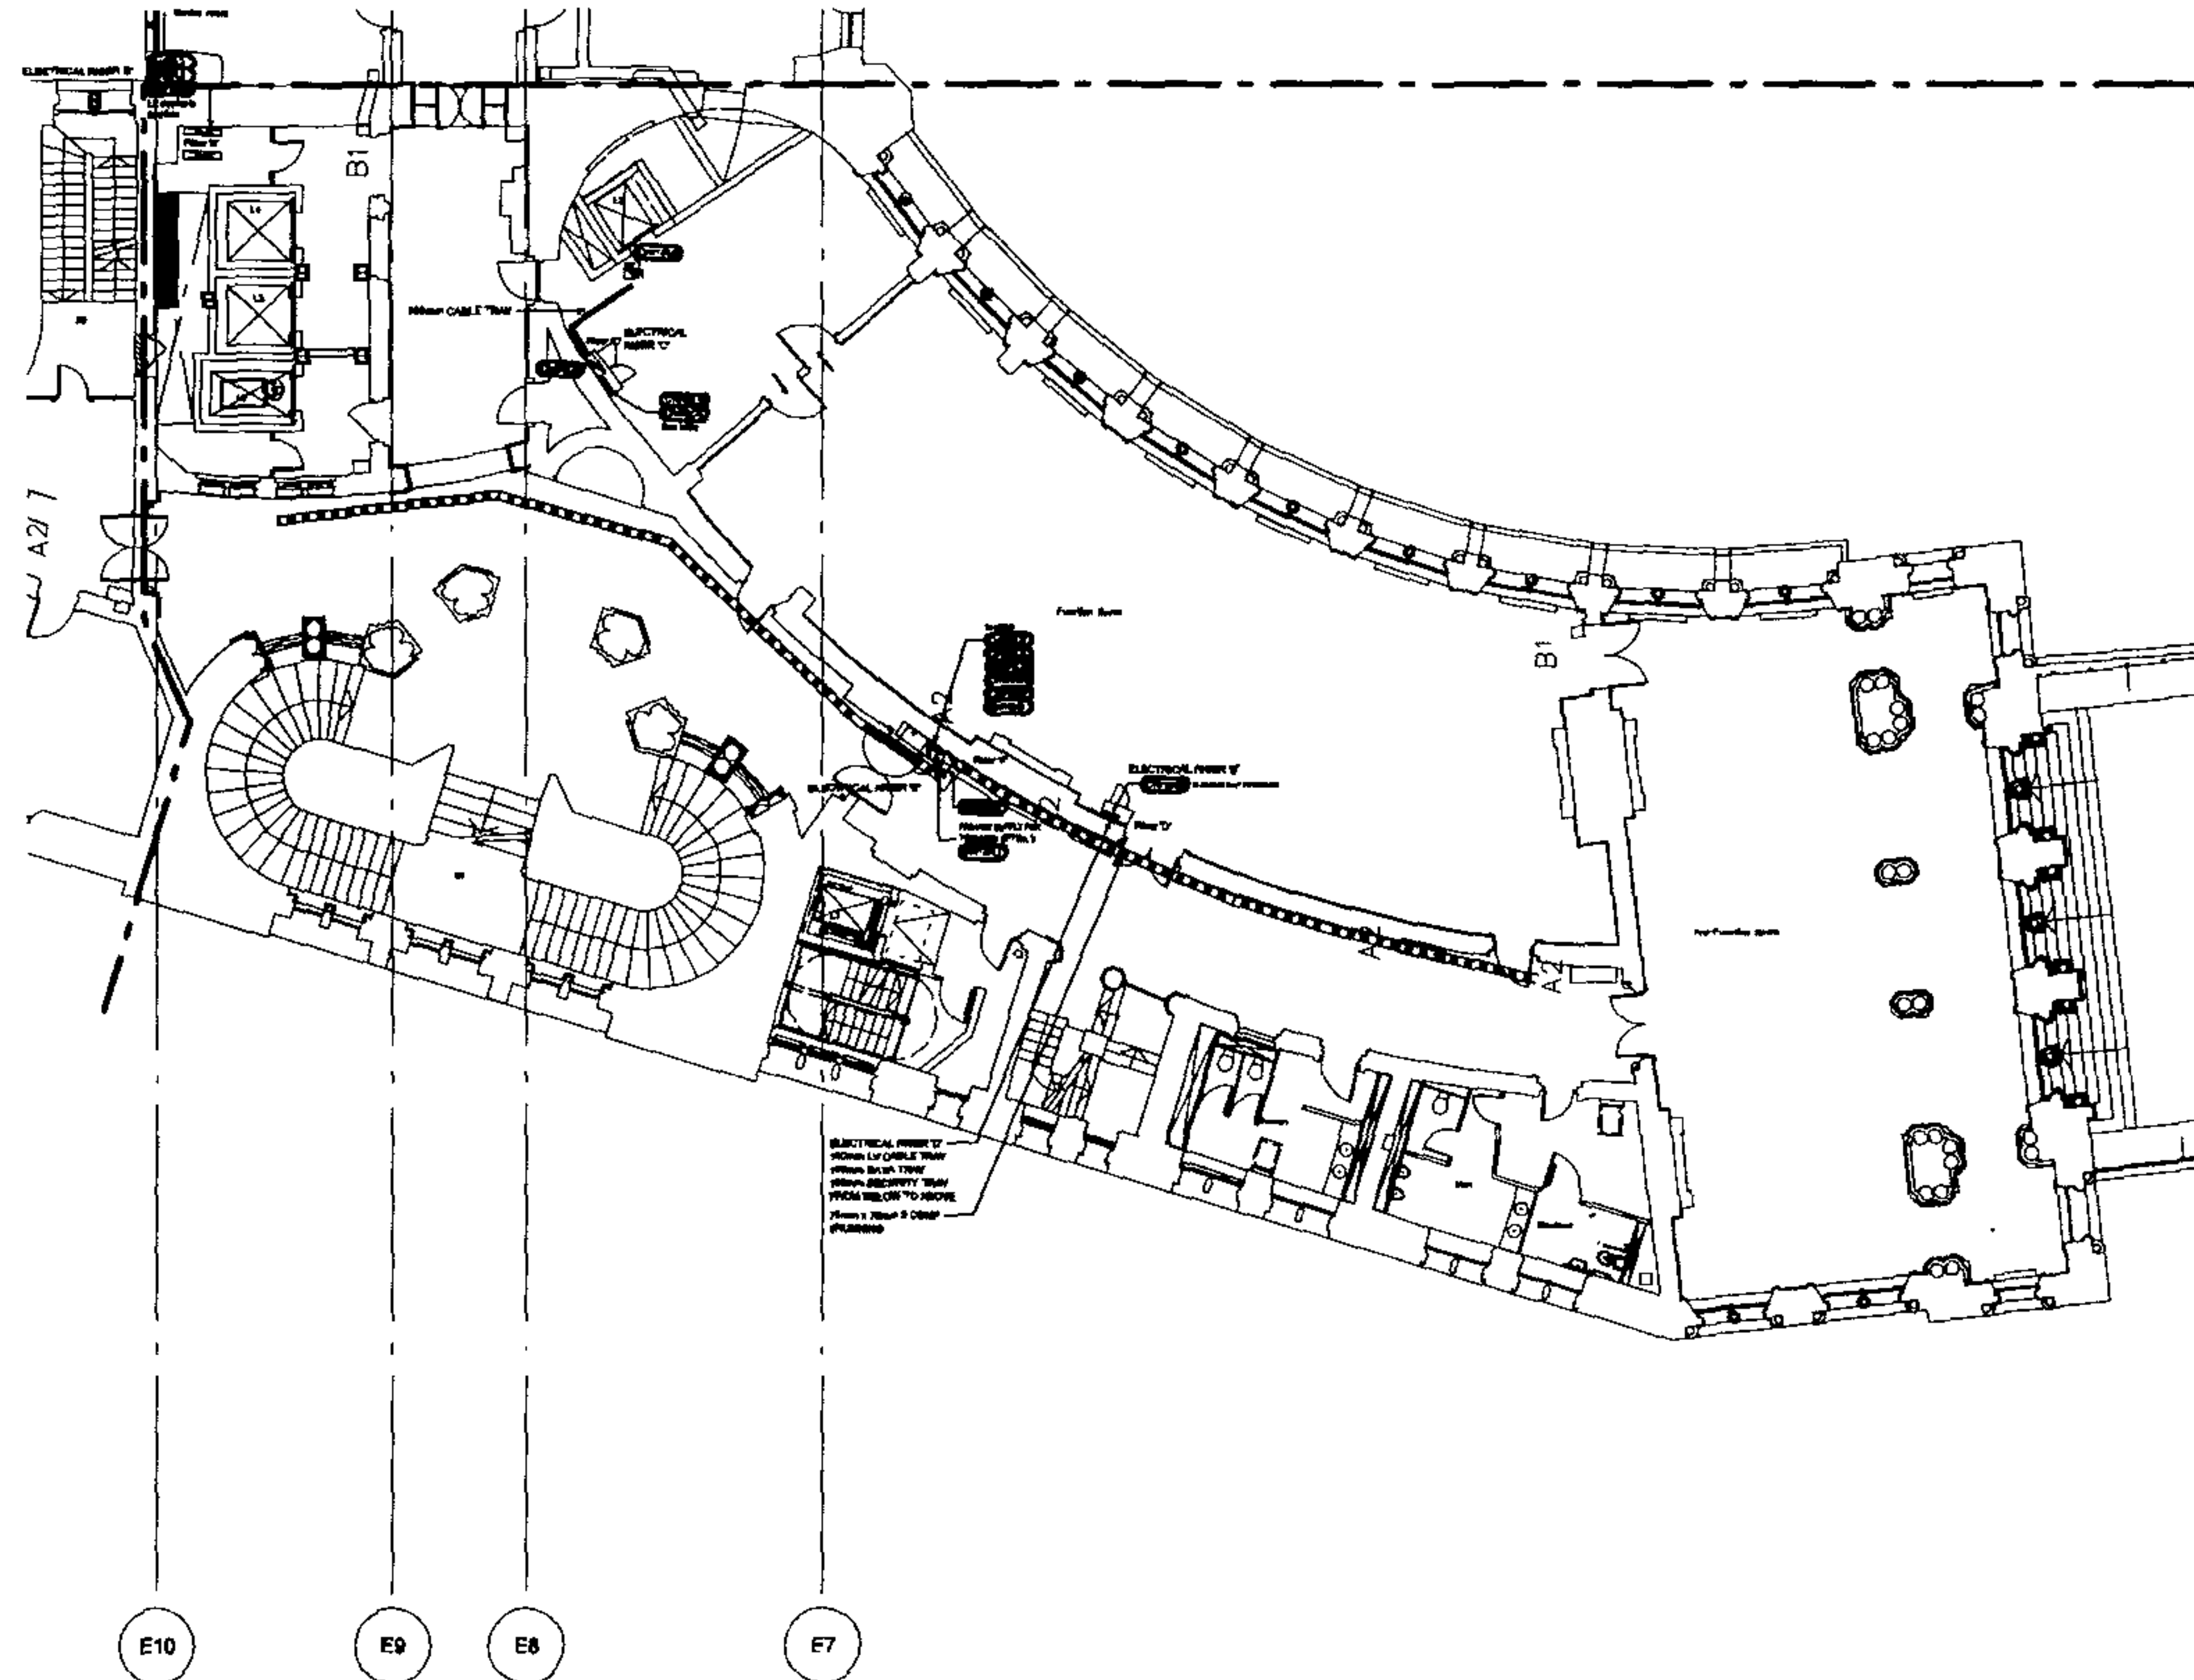

FIRST FLOOR MEZZANINE

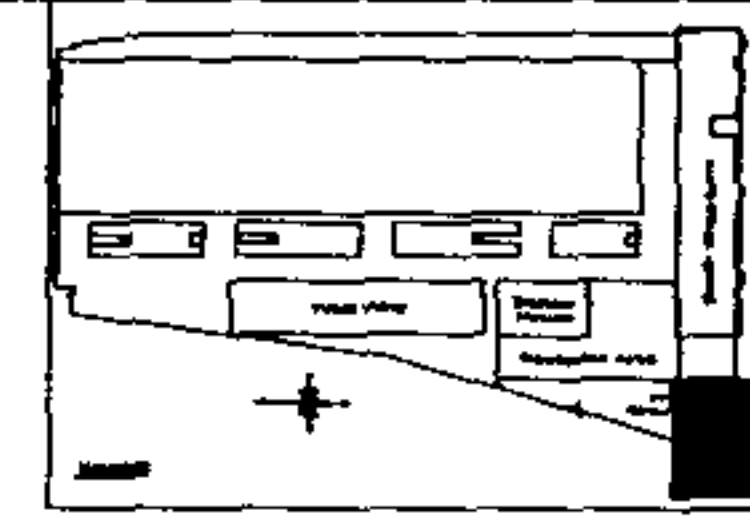

BASE DRAWINGS

100% COMPLETE OF THIS CASE
100% COMPLETE OF THIS CASE
100% COMPLETE OF THIS CASE
100% COMPLETE OF THIS CASE

NOTES

1. WORK TO BE COMPLETED BY THE CLIENT
2. WORK TO BE COMPLETED BY THE CLIENT
3. WORK TO BE COMPLETED BY THE CLIENT
4. WORK TO BE COMPLETED BY THE CLIENT
5. WORK TO BE COMPLETED BY THE CLIENT

TENDER DRAWING

Architect
RHWL Architects
RICHARD GRIFFITHS ARCHITECTS
17 South Street, London EC3A 3AF
Tel: 020 7403 1000
Fax: 020 7403 1001

Client
Manhattan Loft
Corporation Limited

Project
St Pancras Chambers

Title
WEST CHAMBERS
FIRST FLOOR
ELECTRICAL DISTRIBUTION
LAYOUT
sheet 1 of 2


Made
RHWL
C.A.D.
PLOT

Checked
RHWL
Scale
1:100



App.
S.P.
Date
MAY 08

FABER MALINSSELL AECOM

23101/DD/E/203/1 0

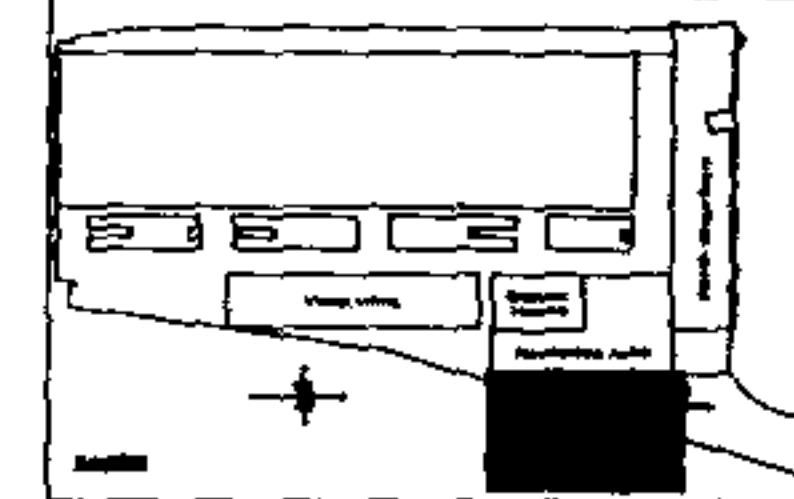

BASE DRAWINGS
LIMITS OF COMPLETION OF THIS DRAWING
1. THIS DRAWING TO BE READ IN CONJUNCTION WITH ALL RELEVANT ARCHITECTURAL AND STRUCTURAL DRAWINGS.
2. THIS DRAWING TO BE READ IN CONJUNCTION WITH ALL RELEVANT FIRST FLOOR LAYOUTS.
3. THIS DRAWING TO BE READ IN CONJUNCTION WITH ALL RELEVANT ELECTRICAL DRAWINGS.
4. FOR REVISION DETAILS REFER TO THE 23101/DD/E/203/1 AND 23101/DD/E/203/2

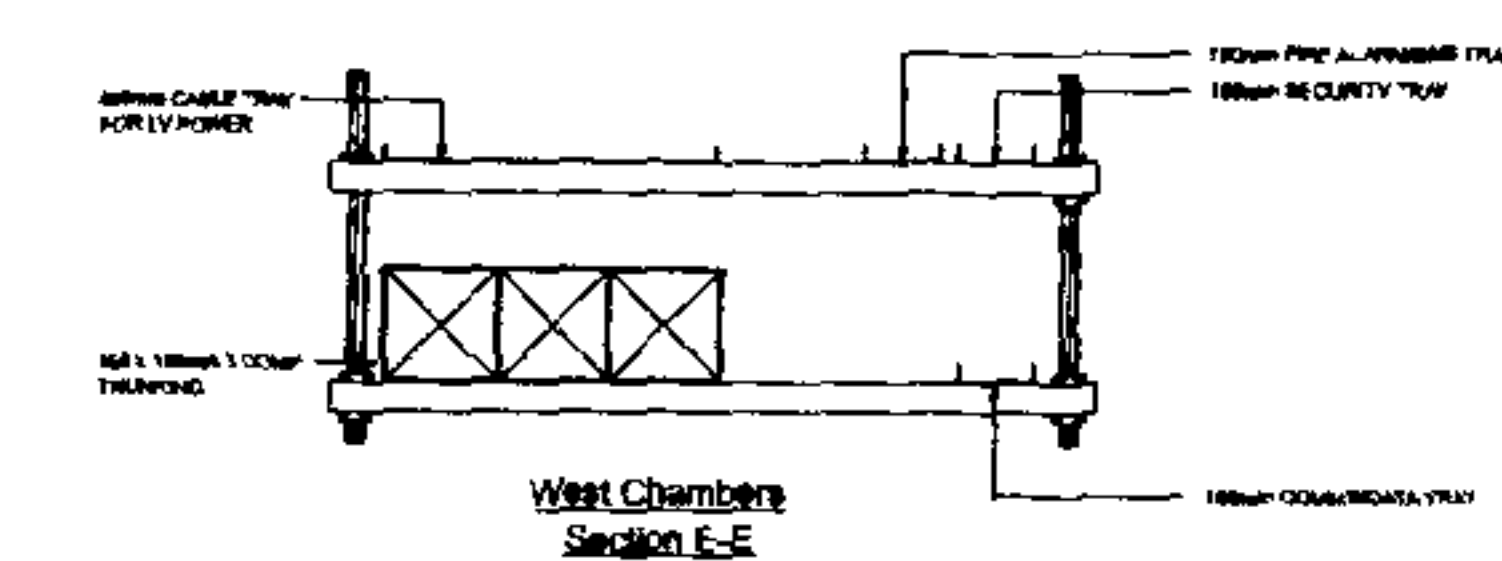
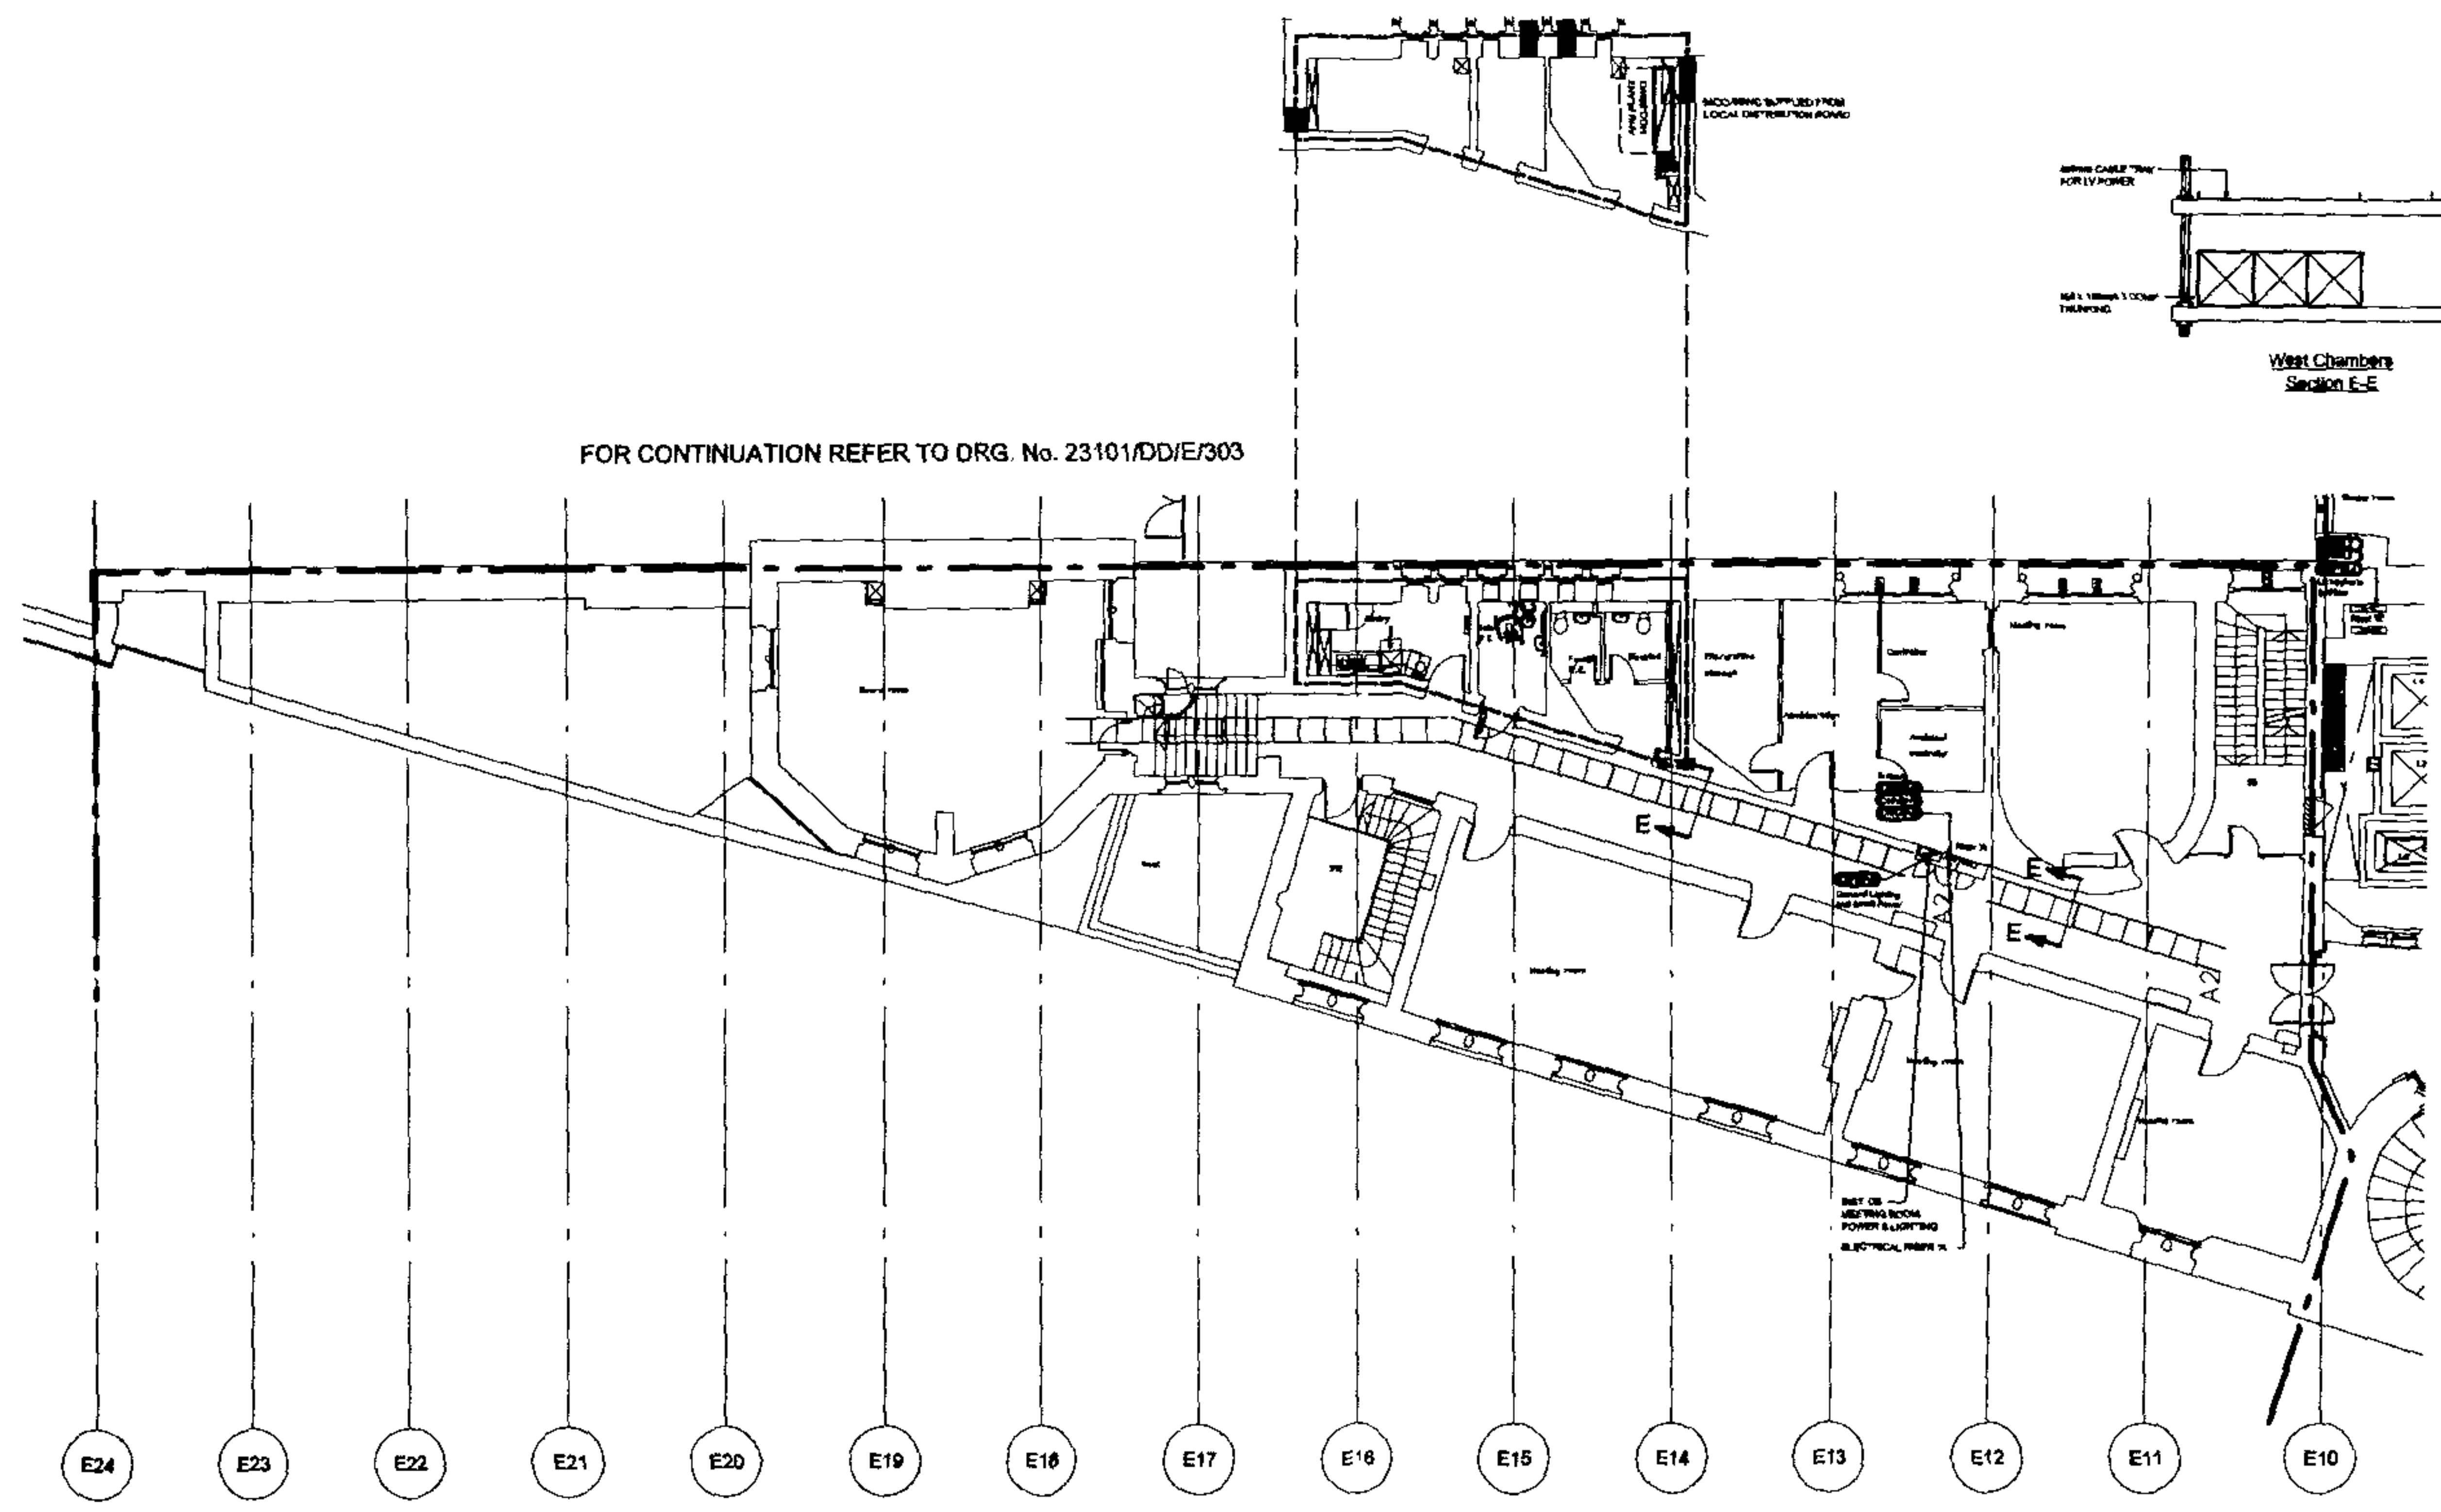


FOR CONTINUATION REFER TO DRG. No. 23101/DD/E/303

FOR CONTINUATION REFER TO DRG. No. 23101/DD/E/203/1

TENDER DRAWING	
Architect RHWL Architects RICHARD BRUFFETTS ARCHITECTS 77 South Street, London, EC3A 3AF Tel: 020 7453 8888 Fax: 020 7453 8889	
Client Manhattan Loft Corporation Limited	
Project St Pancras Chambers	
Title WEST CHAMBERS FIRST FLOOR ELECTRICAL DISTRIBUTION LAYOUT sheet 2 of 2	
Made Ckd App.	By Scale Date
FABER MALINSSELL AECOM	
N.O. 23101/DD/E/203/2 0	

FOR CONTINUATION REFER TO DRG. No. 23101/DD/E/223/2

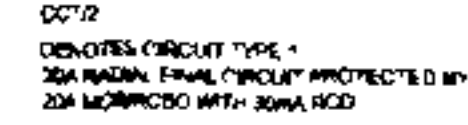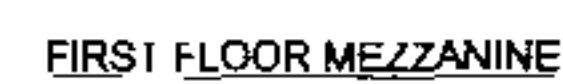

NOT TO BE USED IN CONJUNCTION WITH ANY OTHER DRAWING TO BE READ IN CONJUNCTION WITH ALL RELEVANT ARCHITECTURE AND STRUCTURAL ENGINEERING DRAWINGS

THIS DRAWING TO BE READ IN CONJUNCTION WITH ALL RELEVANT FABRICATOR'S DRAWINGS

THIS DRAWING TO BE READ IN CONJUNCTION WITH RELEVANT SCHEMATIC DRAWINGS



SECURITY EQUIPMENT INDICATED FOR COSTING PURPOSES

FINAL LOCATION AND POWER REQUIREMENT TO BE CONFIRMED...

WHERE A 32A RATED ISOLATOR IS INDICATED ALLOW FOR A 32A MVA PROTECTED RADIAL CIRCUIT

Date		Drawn		Making		Cad		Scale		Proj.		Rev.	
Status									1:20	1:20	1:20	1:20	1:20
TENDER DRAWING													
Architect RHWL Architects and RICHARD GRIFFITHS ARCHITECTS 77-100 West 96th Street, Suite 100 New York, NY 10025-1000 Tel: 212-696-1000 Fax: 212-696-1001													
Client: Manhattan Loft Corporation Limited													
Project: St Pancras Chambers													
Title: WEST CHAMBERS FIRST FLOOR SMALL POWER & MISCELLANEOUS LAYOUT sheet 1 to 2													
Code	PC		CAD		DC								
Major	Minor	Sub	Detail	Scale	1 : 100								
App	S.D.		Date		MAY 06								
FABER MAUNSELL AFCON													
Headquarters - London 15 Abchurch Lane, London EC4N 3DF, UK Tel: +44 (0)20 7424 4000 Fax: +44 (0)20 7424 4001 www.fabermaunsell.com				T: +44 (0)20 7786 5241 F: +44 (0)20 7786 5242 www.afcon.co.uk									
N 6, 23101/DD/E/223/1 0													

FOR CONTINUATION REFER TO DRG. NO. 23101/DD/E/213/2

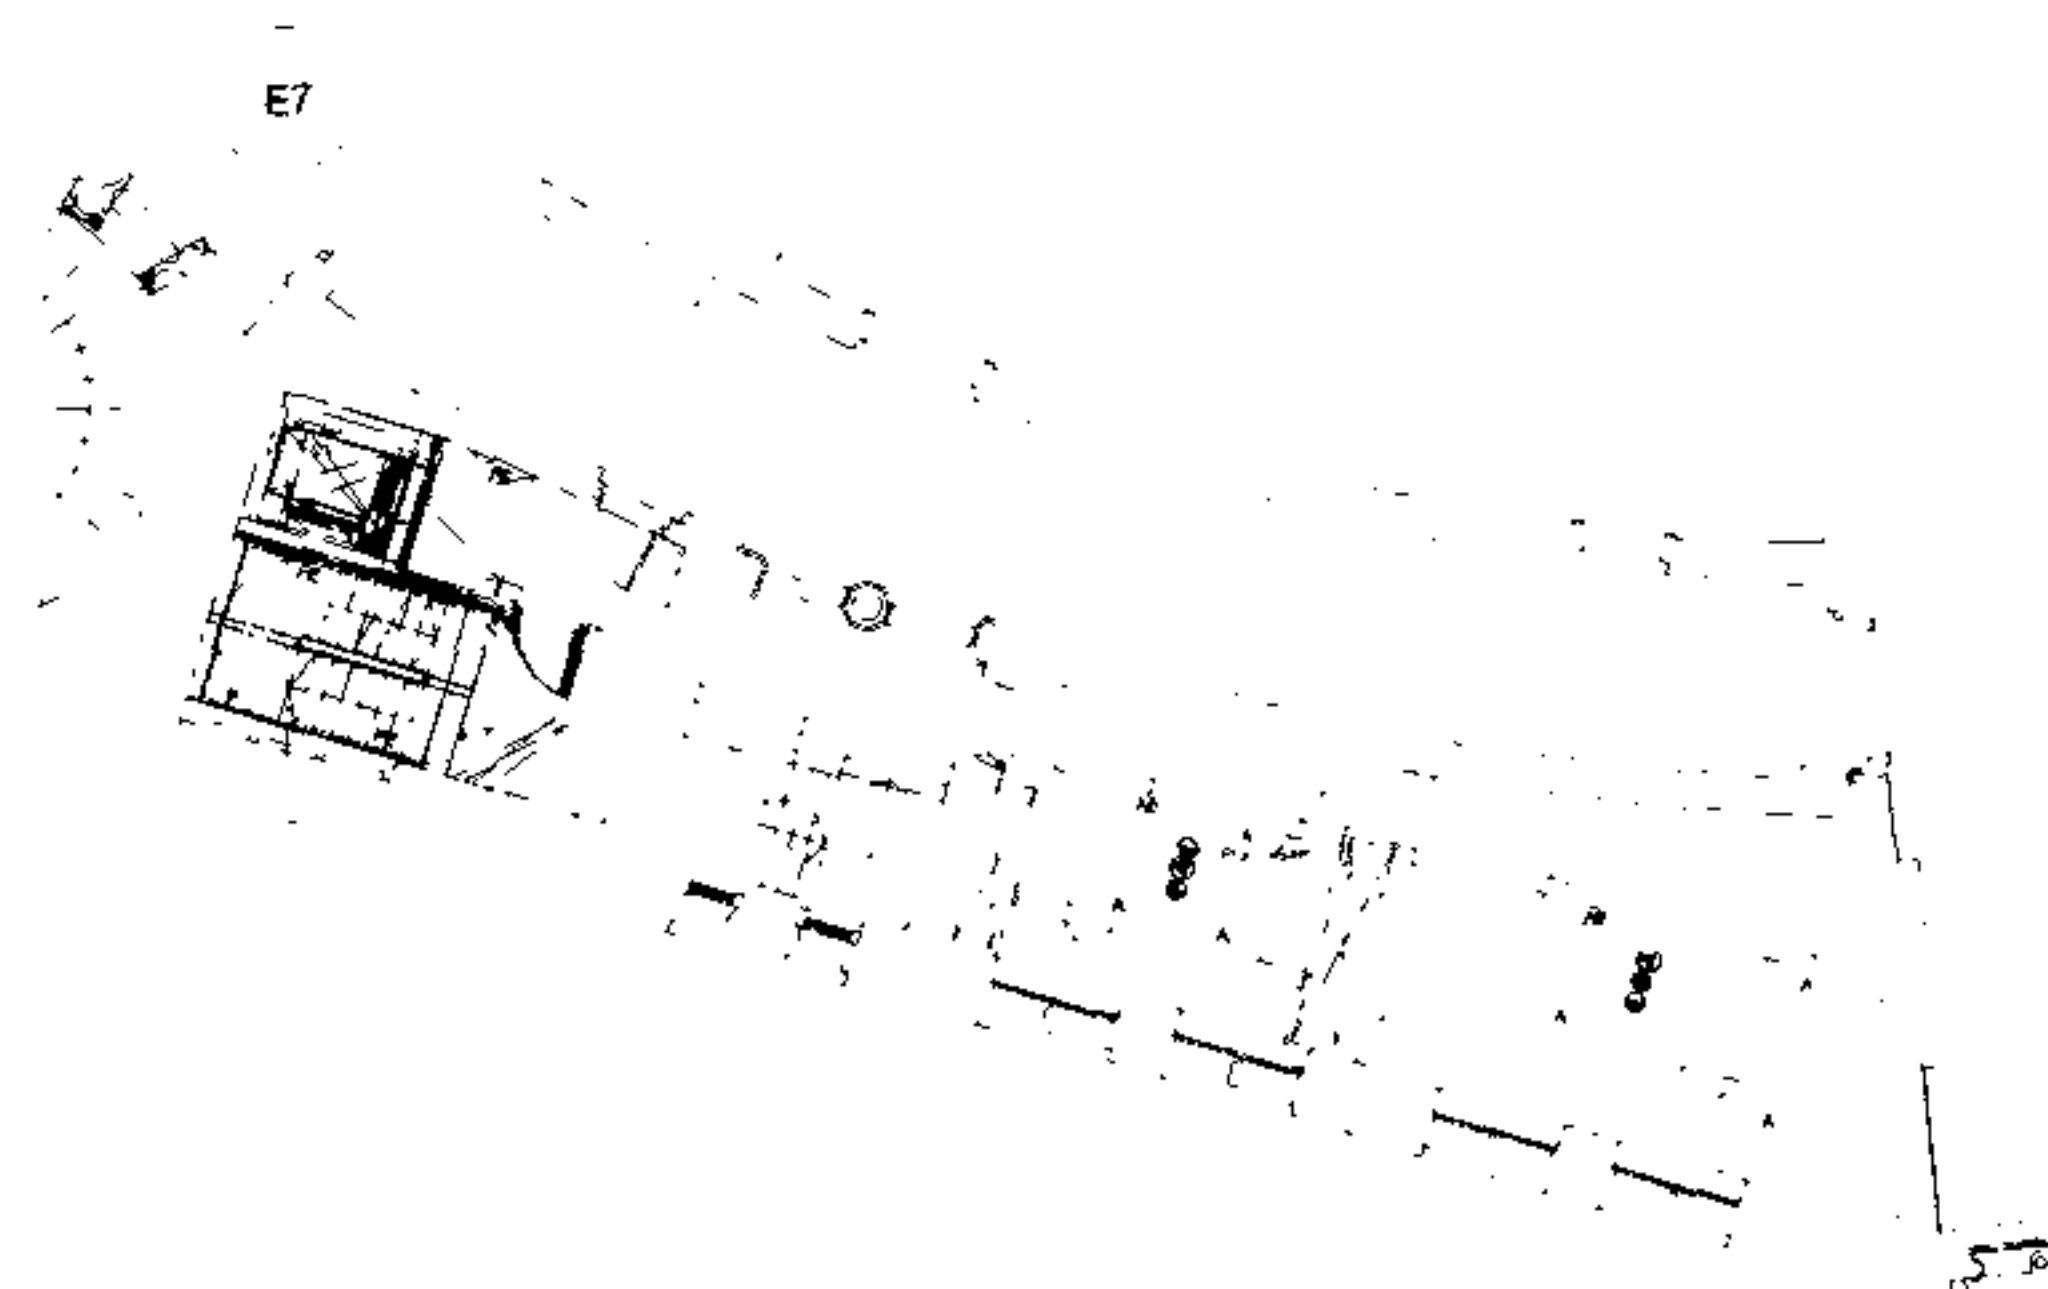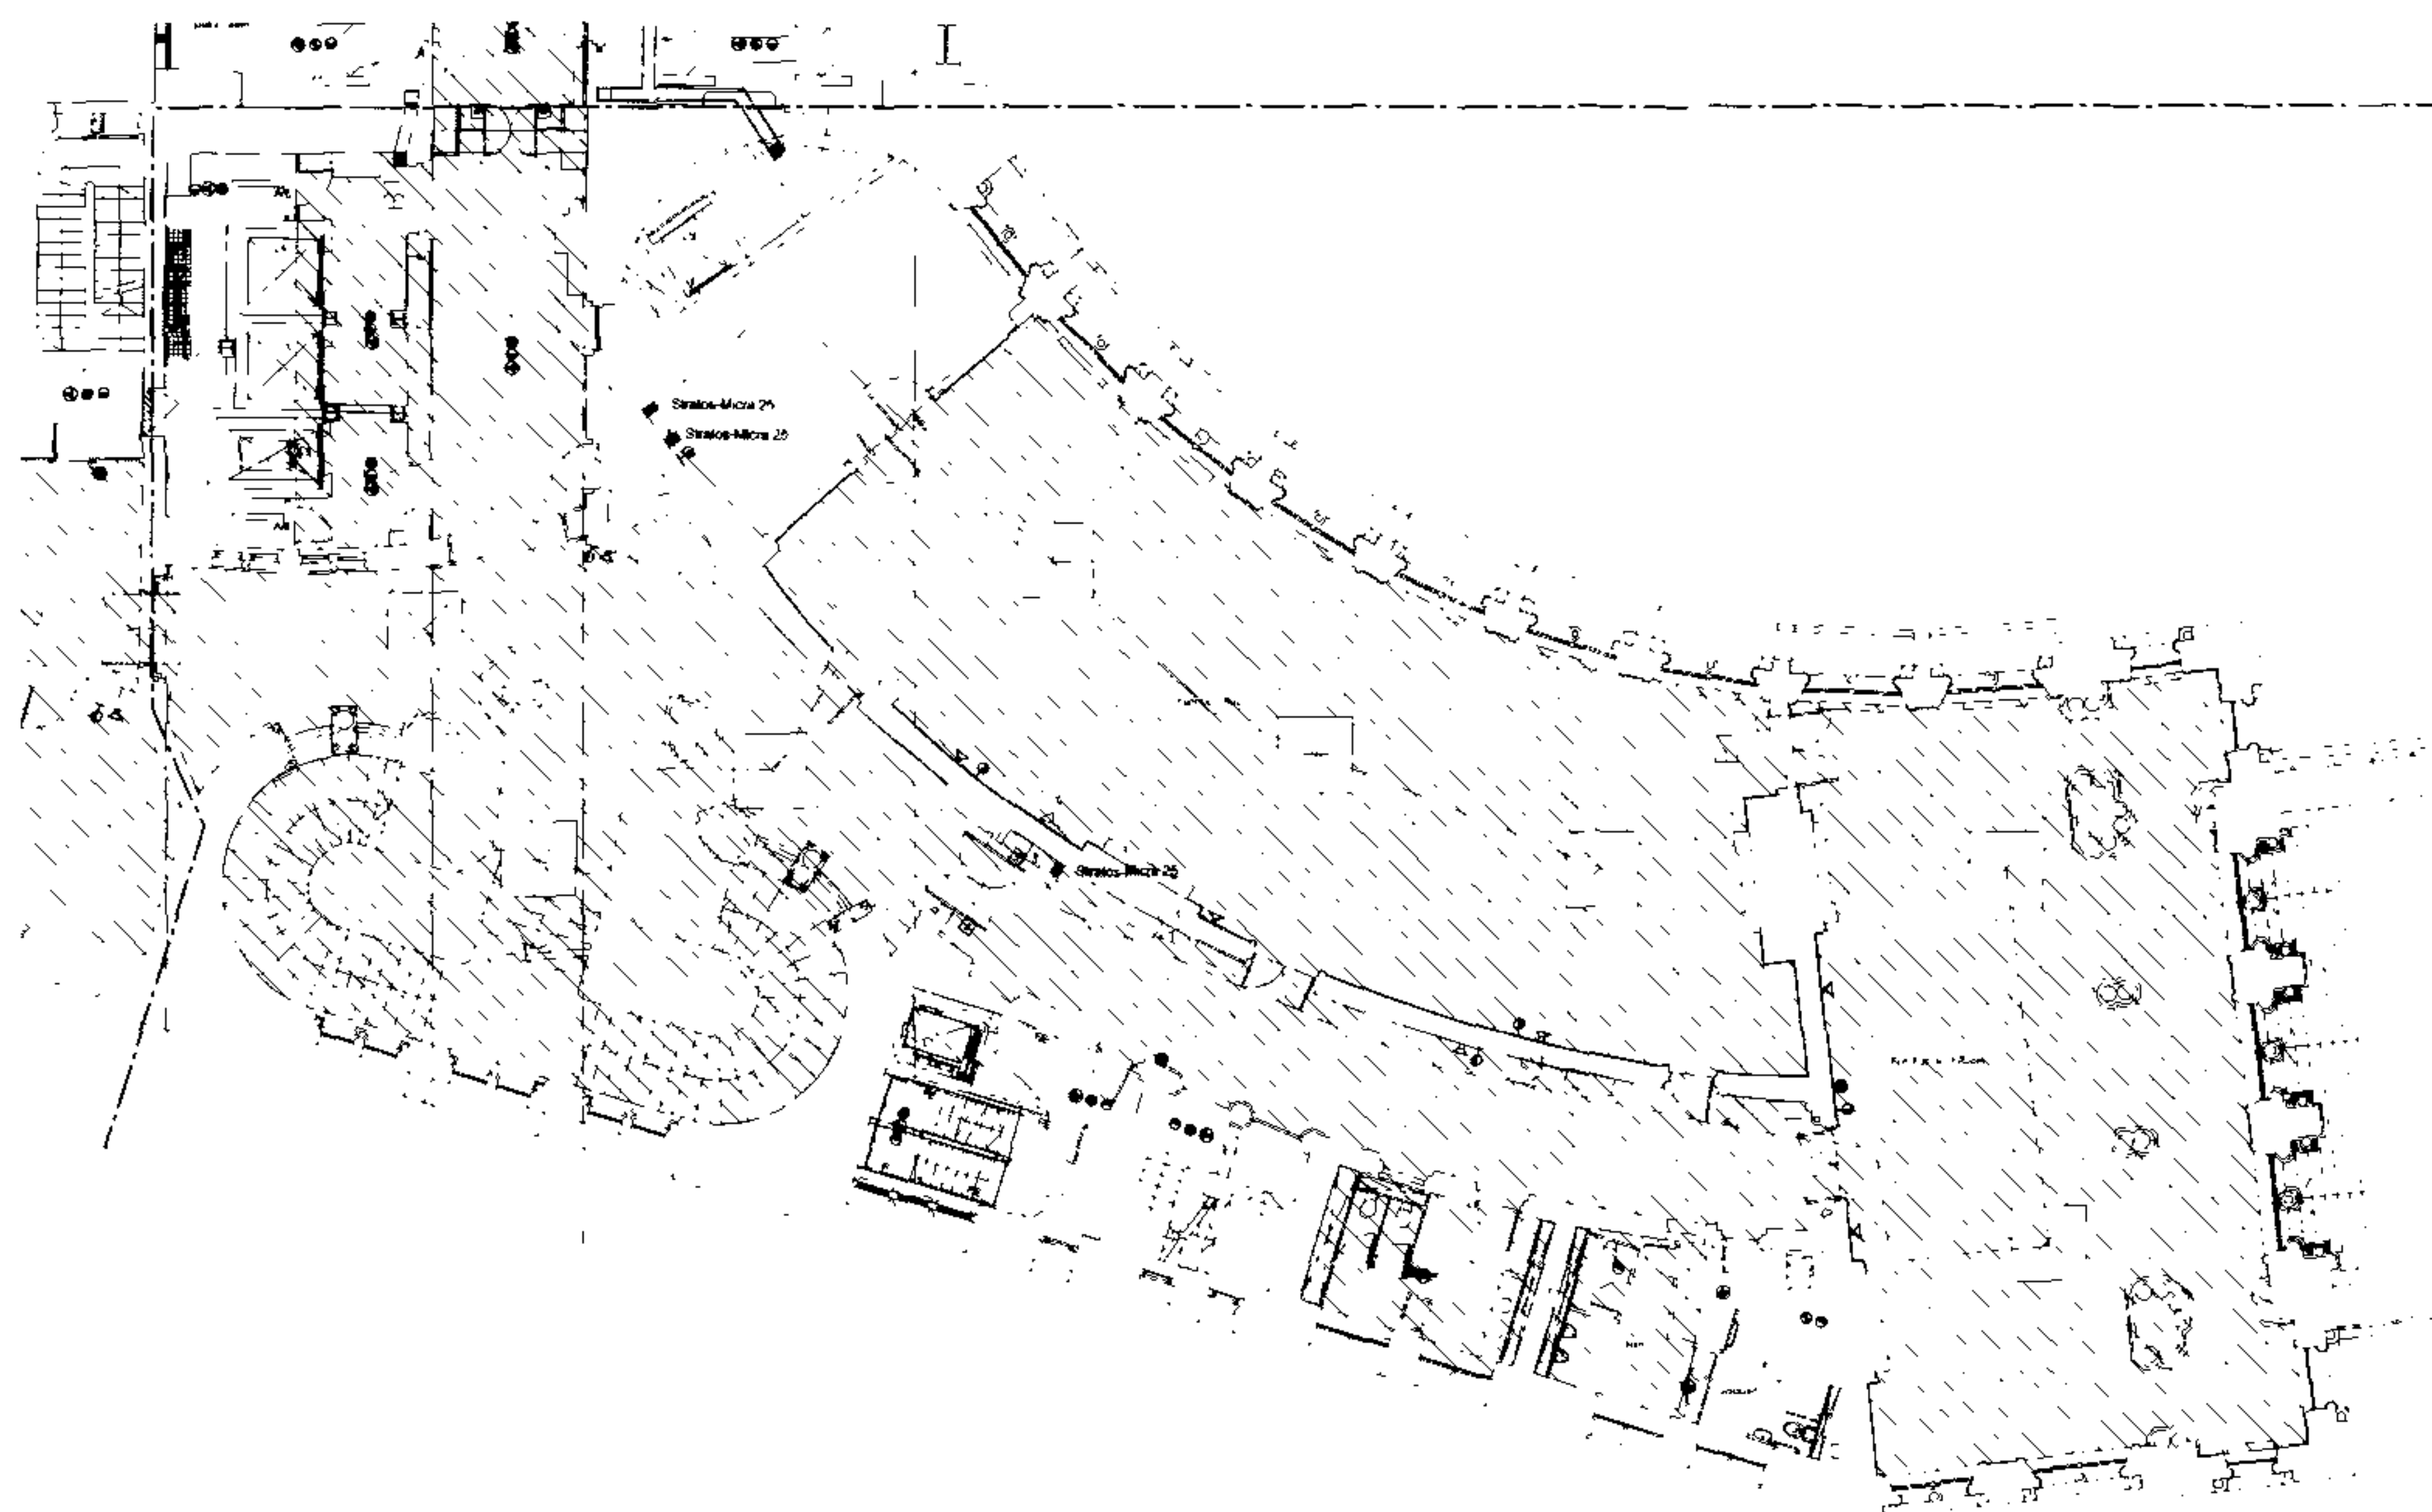

FIRST FLOOR MEZZANINE



BASE DRAWINGS

USED IN COMBINATION OF THIS DRUG	
40-44 g 82, GA, 03 rev 1	lighting & low oxygen
03 light 2 FA-4000	low oxygen
10-00 g 02, GA, 03 rev 1	lighting & low oxygen
03 light 2 FA-4000	lighting & low oxygen

NOT

- 1 WORK TO FIGURED DIMENSIONS ONLY
- 2 THIS DRAWING TO BE READ IN CONJUNCTION WITH ALL RELEVANT ARCHITECTS AND STRUCTURAL ENGINEERS DRAWINGS
- 3 THIS DRAWING TO BE READ IN CONJUNCTION WITH ALL RELEVANT FABRY MANUFACTURE DRAWINGS
- 4 THIS DRAWING TO BE READ IN CONJUNCTION WITH RELEVANT SCHEMATIC DRAWINGS

1 DENOTES APPEAR TO BE DESIGNED
2 BY LIGHTING SPECIALIST

Date		Drawing		Project		No.	
TENDER DRAWING							
Architect RHWL Architects c/o RICHARD GRIFITHS ARCHITECTS 1 United Street, London EC2A 4EJ Tel: 020 7761 7969 F: 020 7636 9662							
Client Manhattan Loft Corporation Limited							
St Pancras Chambers							
Project							
Title WEST CHAMBERS FIRST FLOOR LIGHTING & FIRE ALARM LAYOUT sheet 1 of 2							
Made	D.B.A.		CAD	D.B.N.			
Chkd	Drawn	by	Scale	1 : 100			
Appd.	S.P.		Date	MAY/06			
FABER MUNSELL AECOM							
Manhattan Loft Corporation 10 Abchurch Lane London, EC4N 3JE Tel: +44 (0)20 7554 2254 Fax: +44 (0)20 7554 2252 www.manhattanloft.com				Faber Munsell 100 Brook Hill Drive Suite 200 Westborough, MA 01581 Tel: +1 508 853 2200 Fax: +1 508 853 2201 www.fabermunzell.com			
Rev. N.D. 23101/DD/E/213/1							
						A0	0


BASE DRAWINGS

USED IN CONNECTION OF THIS ONE
TO BE USED ON 80 mm x 110 mm
to light 1/4 inch

NOTES

1. WORK TO REQUIRED DIMENSIONS ONLY
2. THIS DRAWING TO BE USED IN CONJUNCTION WITH ALL RELEVANT ARCHITECTS AND STRUCTURAL ENGINEERS DRAWINGS
3. THIS DRAWING TO BE USED IN CONJUNCTION WITH ALL RELEVANT FABRIC MANUFACTURE DRAWINGS
4. THIS DRAWING TO BE USED IN CONJUNCTION WITH ALL RELEVANT SCHEMATIC DRAWINGS

DELETED AREAS TO BE EXCLUDED BY LIGHTING SPECIALIST

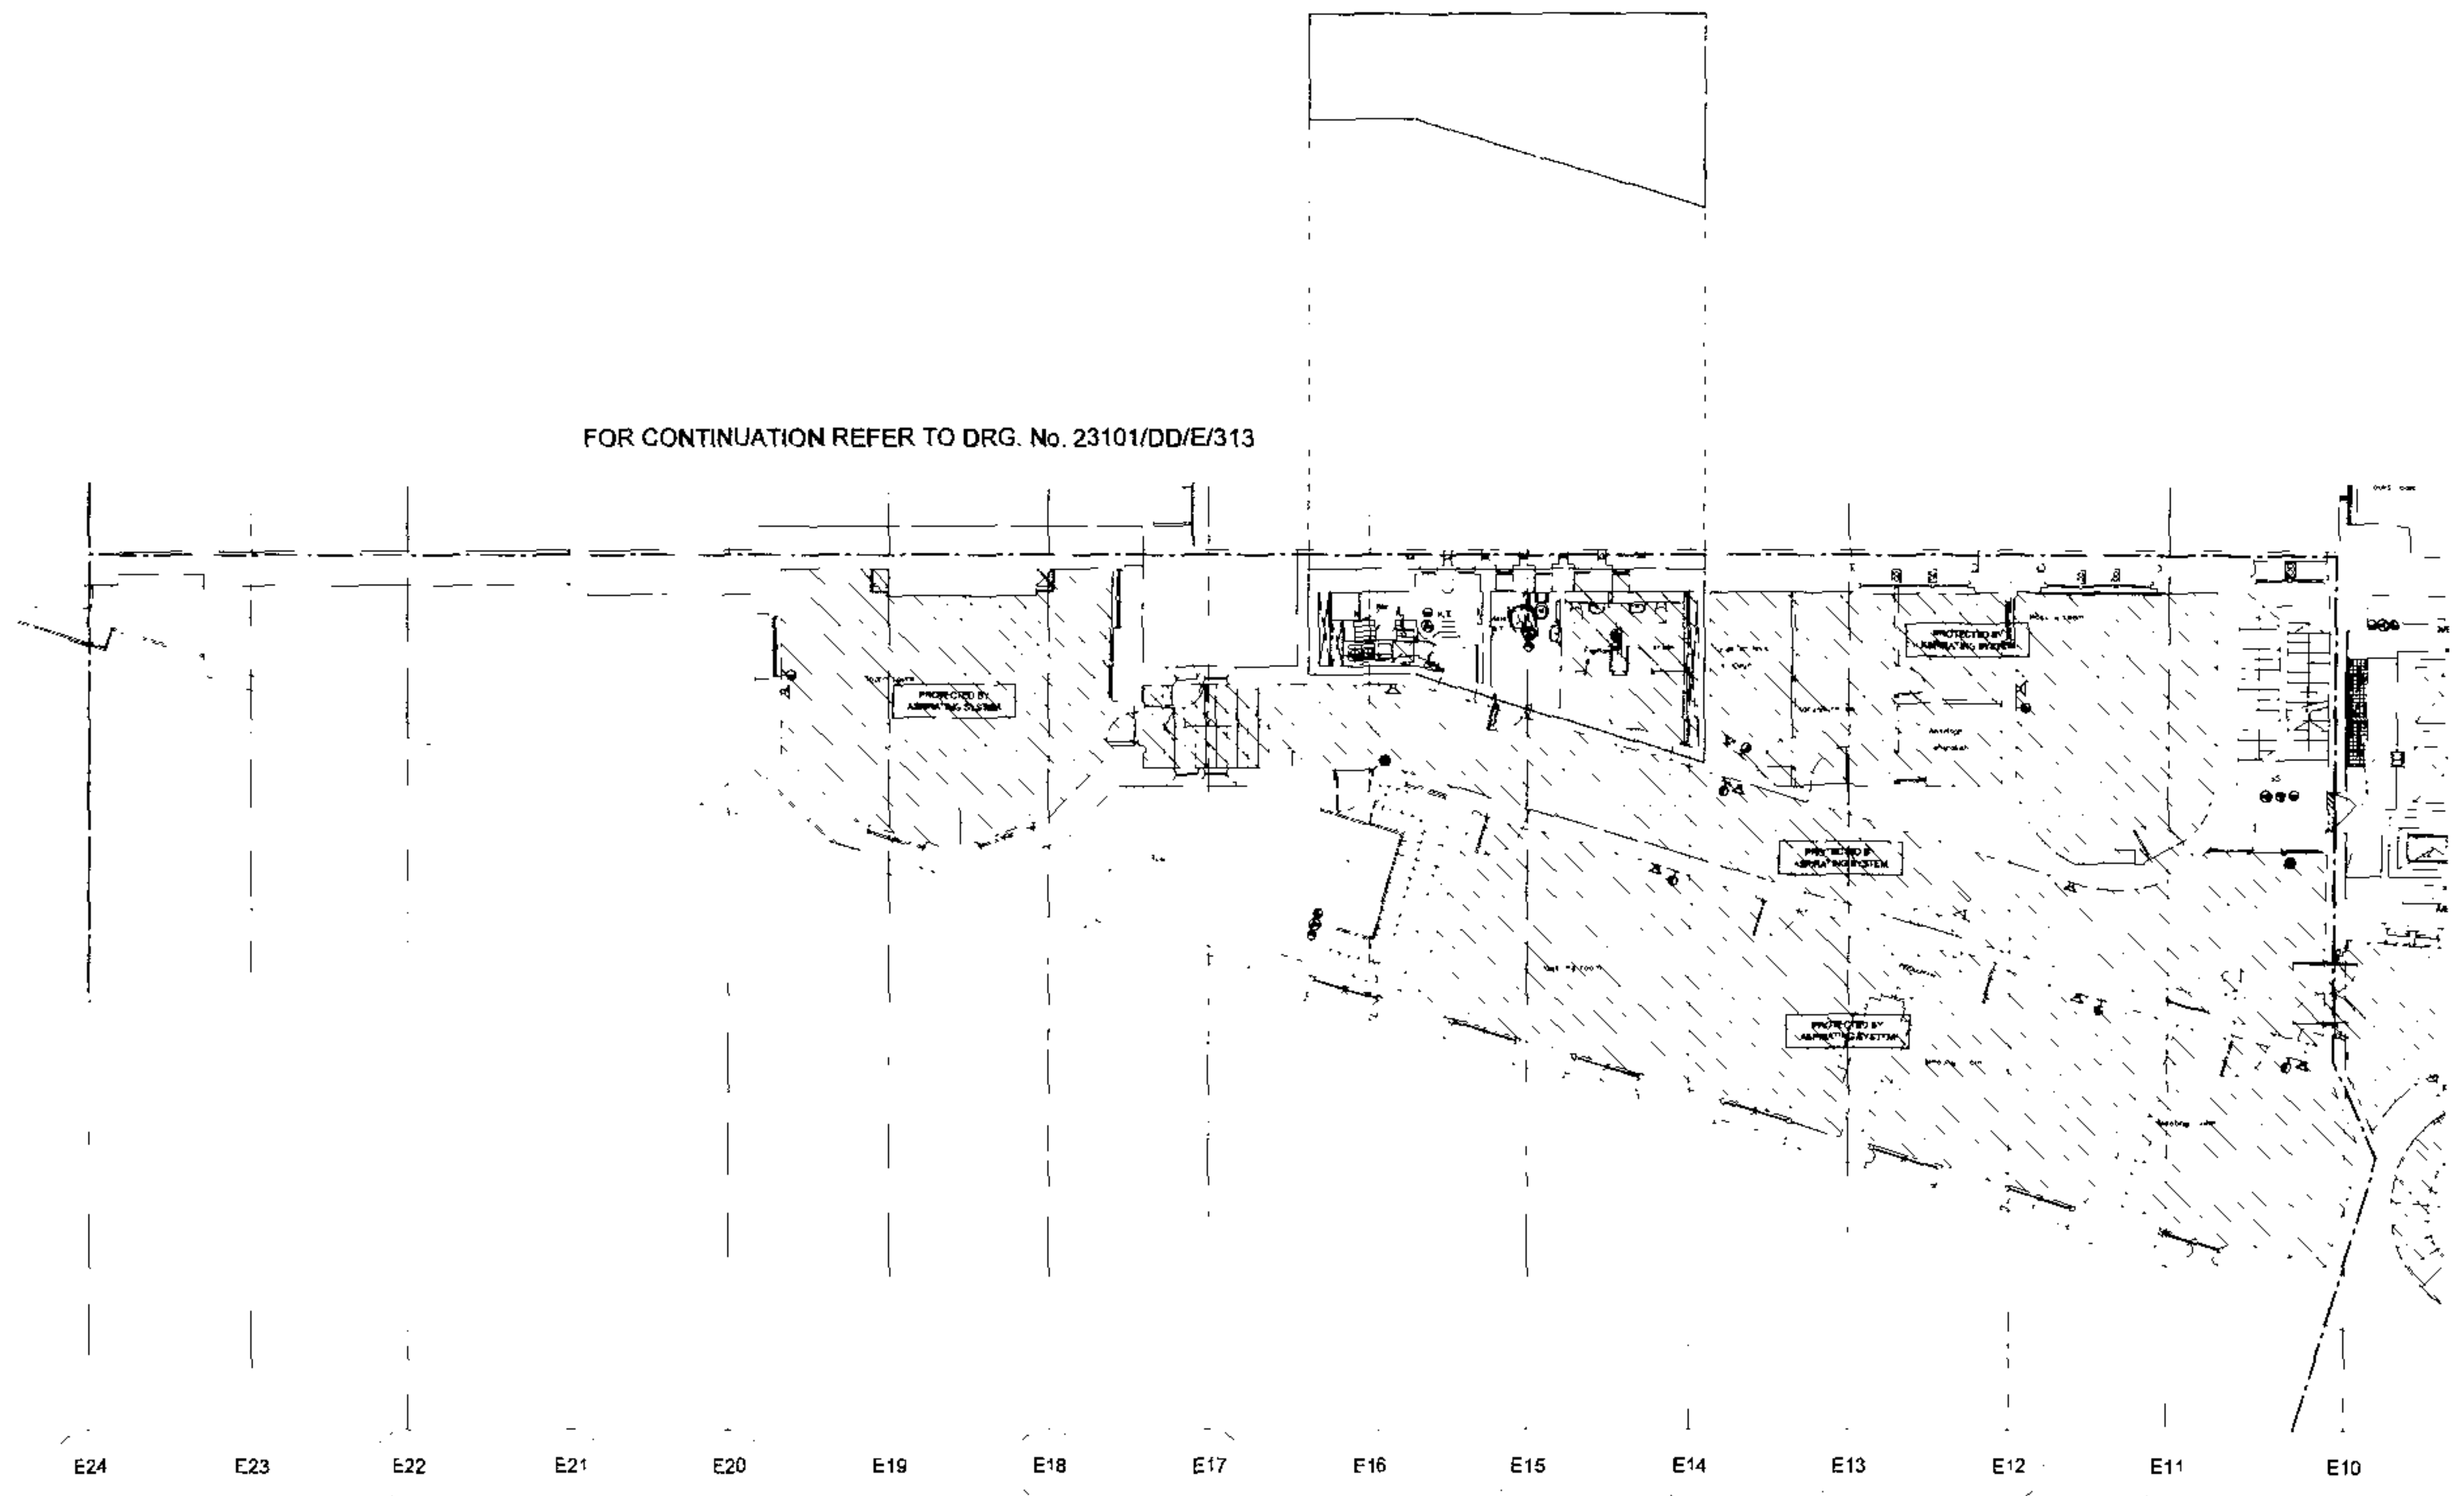

Rev	Date	Drawn	Check	By
Status				
TENDER DRAWING				
Architect RHWL Architects and RICHARD GRIFFITHS ARCH-ITECTS 11 Good Street, London, EC2A 4NE Tel: 020 7766 1111 Fax: 020 7766 1112				
Client Manhattan Loft Corporation Limited				
Project St Pancras Chambers				
Title WEST CHAMBERS FIRST FLOOR LIGHTING & FIRE ALARM LAYOUT sheet 2 of 2				
Drawn	D.B.H.	C.A.D.	D.B.H.	
Check	C.A.D.	Scale	1:100	
App	S.P.	Date	MAY 06	
FABER MAUNSELL AECOM				
Project No. 23101/DD/E/213/2				
Sheet No. 0				