


Do not scale from this drawing.
Contractors must confirm site dimensions before
starting work on shop drawings.

Revisions Date Authorised

 

EXISTING SITE PLAN

EXISTING

PLAN PRODUCTION BY
RANDALL SURVEYS
SURVEY & DESIGN CENTRE
HIGH STREET, BUNES, SUFFOLK CO8 9HZ
Tel: 01787 227580 Fax: 01787 228028
WWW.RANDALLSURVEYS.CO.UK
Land and Hydrographic Surveys
Architectural Building Surveys
Underground Services Location



5 TELEGRAPH HILL HAMPSTEAD NW3

EXISTING SITE PLAN

Drawn: RA Authorised: RAC


Scale: 1:100 @ A2 Date: JUNE 06

4284	IN	101			
------	----	-----	--	--	--


The Tooley & Foster Partnership
ARCHITECTS • DESIGNERS
19-20 Grosvenor Street

Do not scale from this drawing.
Contractors must confirm site dimensions before
starting work on shop drawings.


Revisions Date Authorised

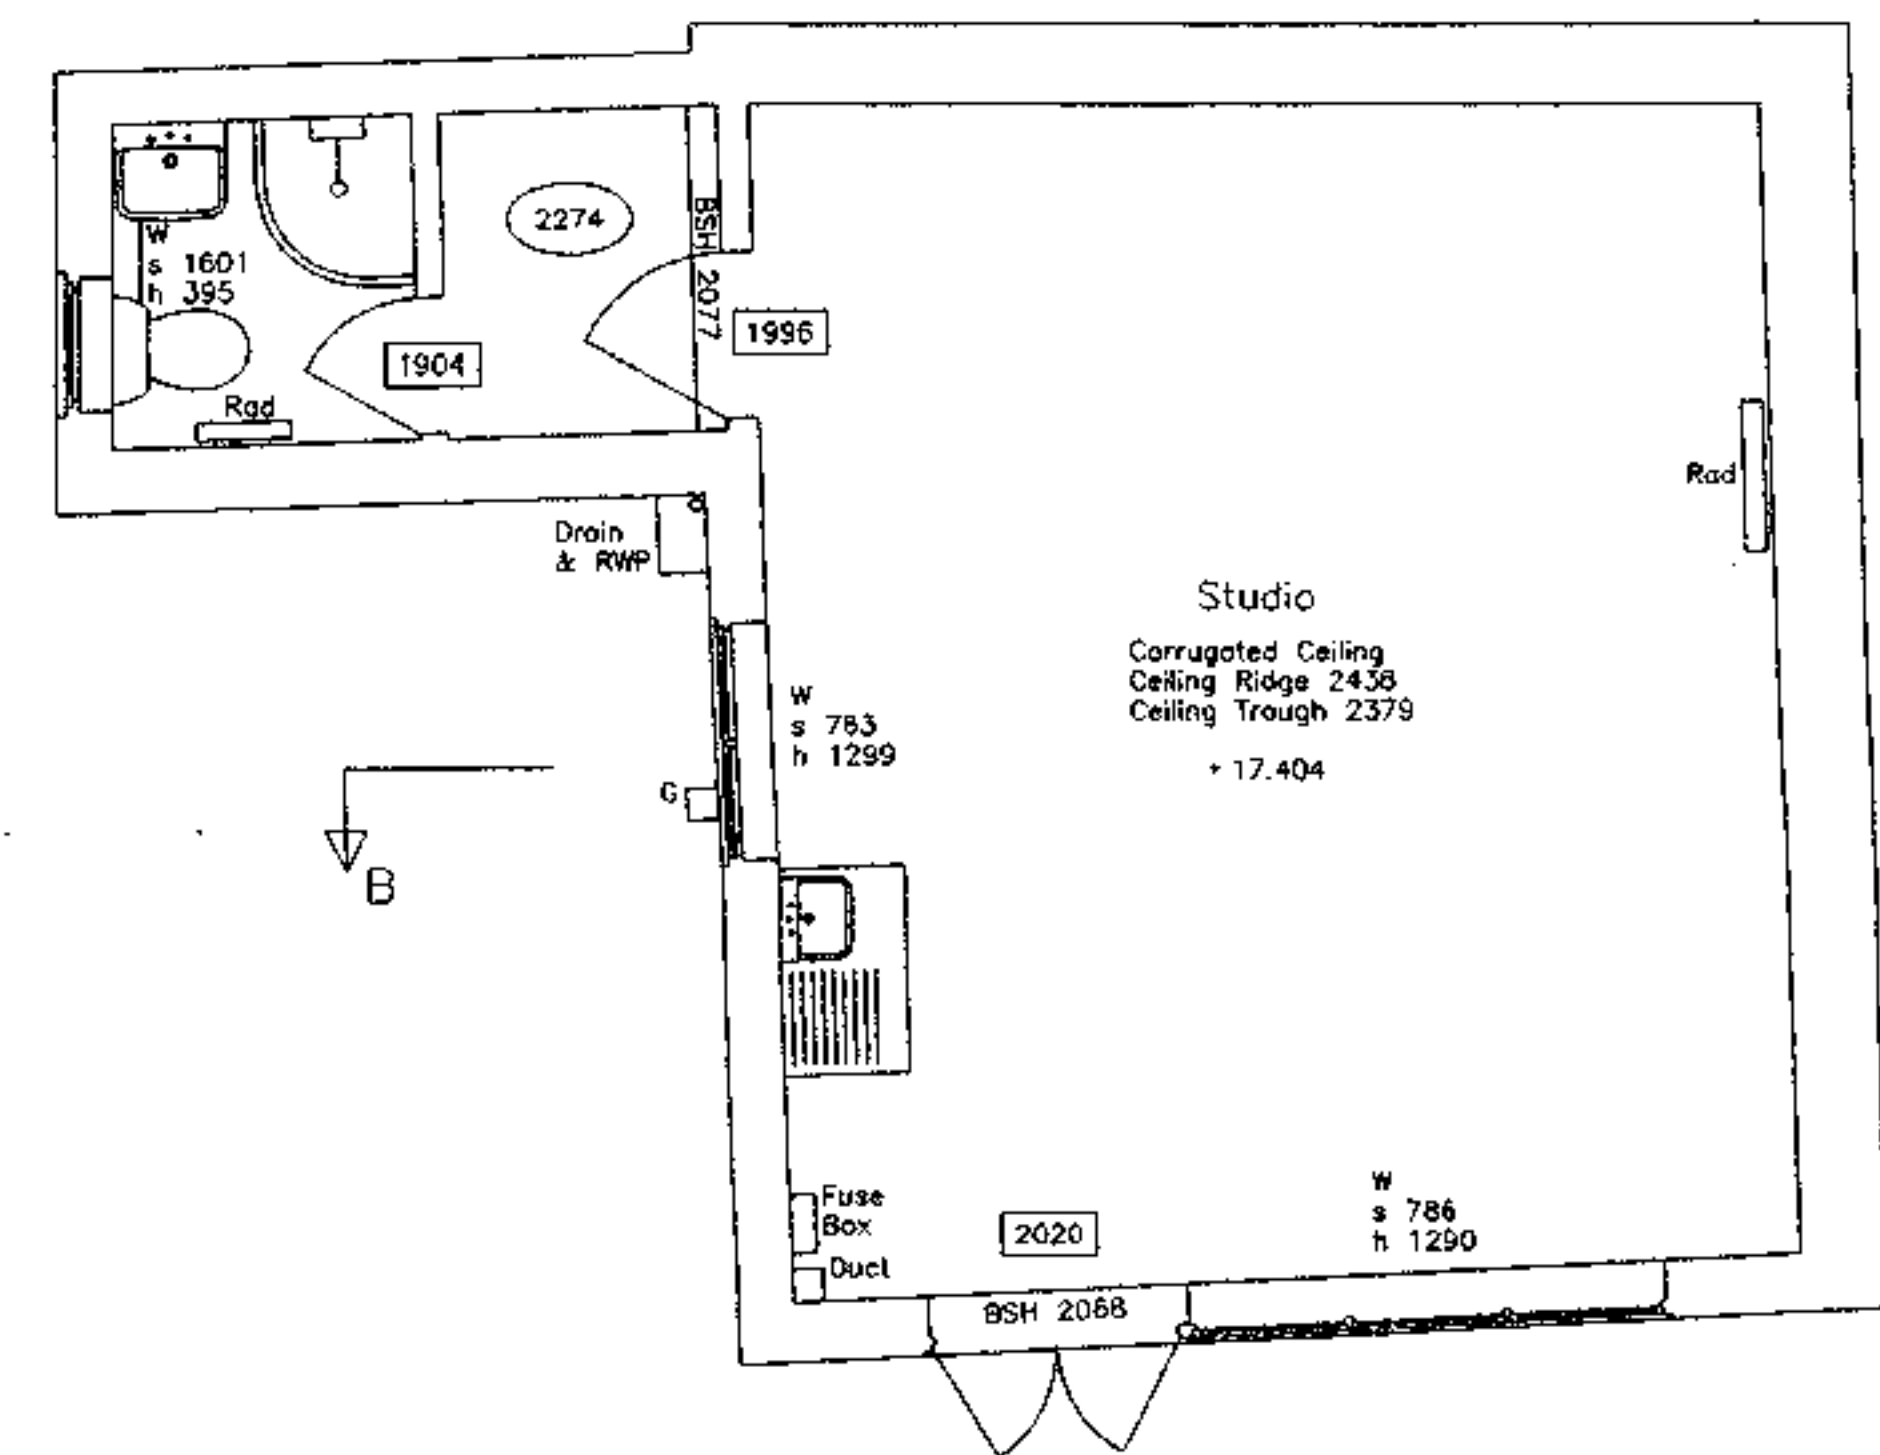


EXISTING LOWER
GROUND FLOOR PLAN

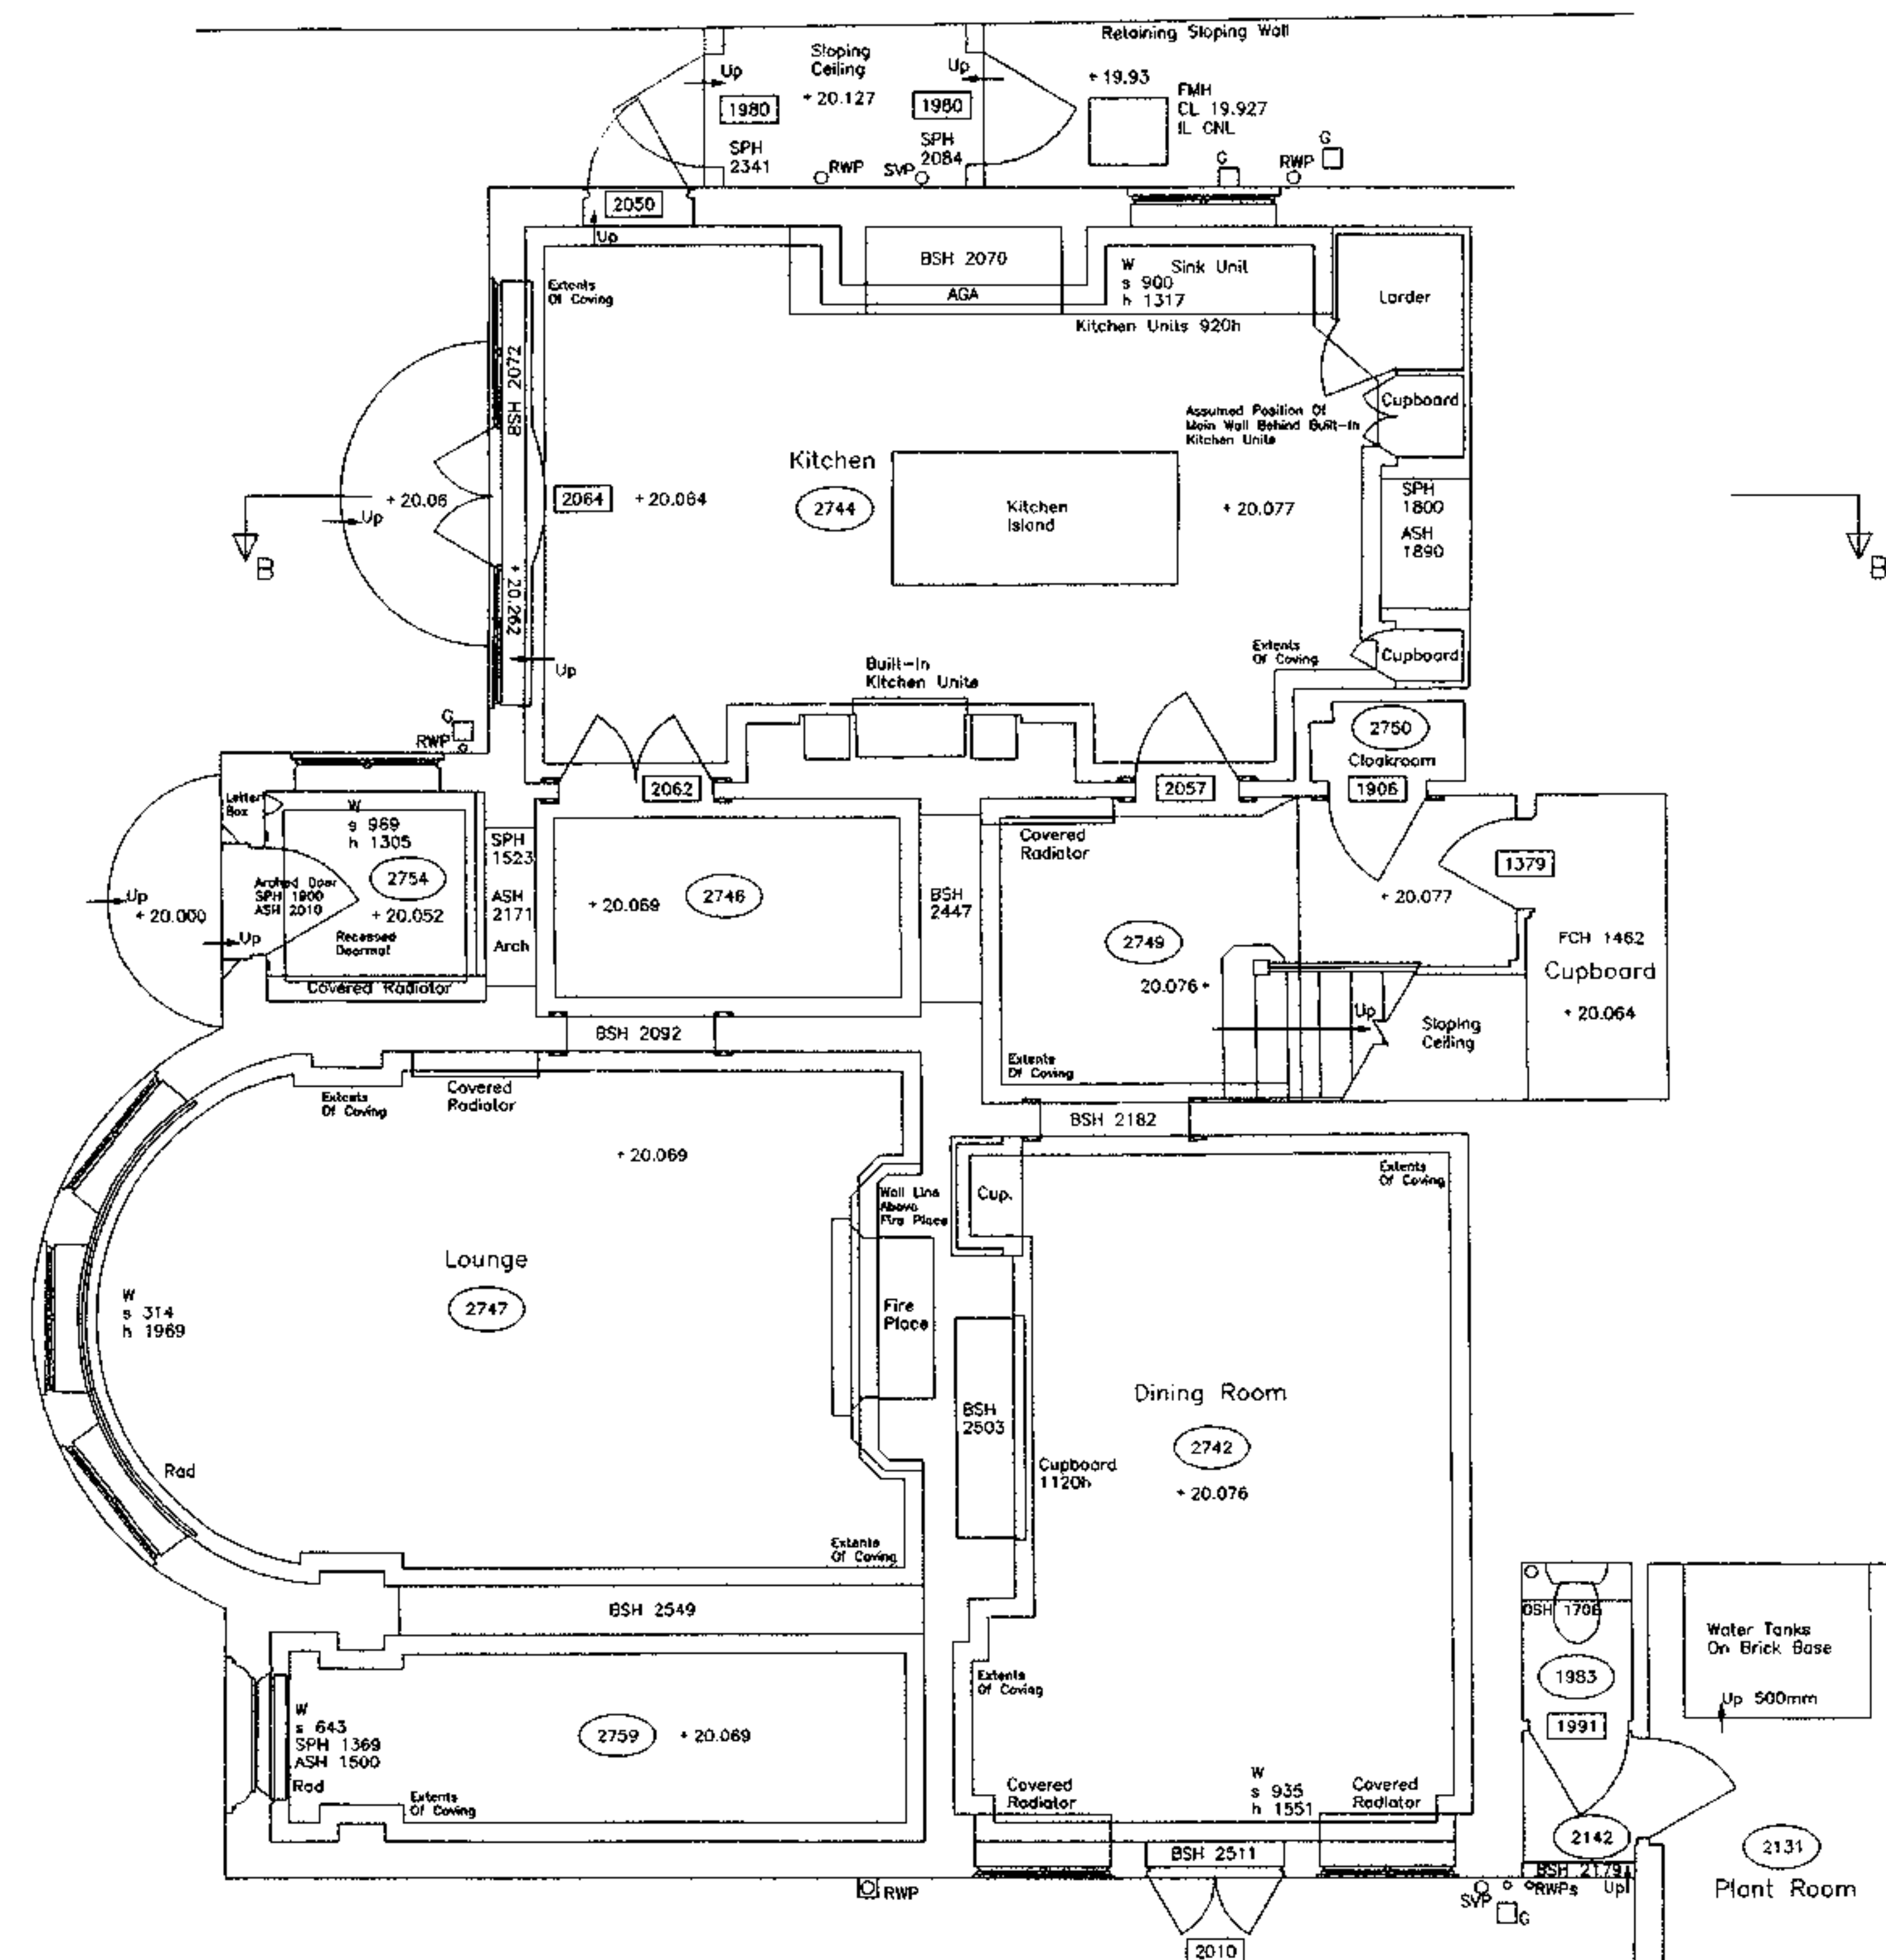

EXISTING GROUND FLOOR PLAN

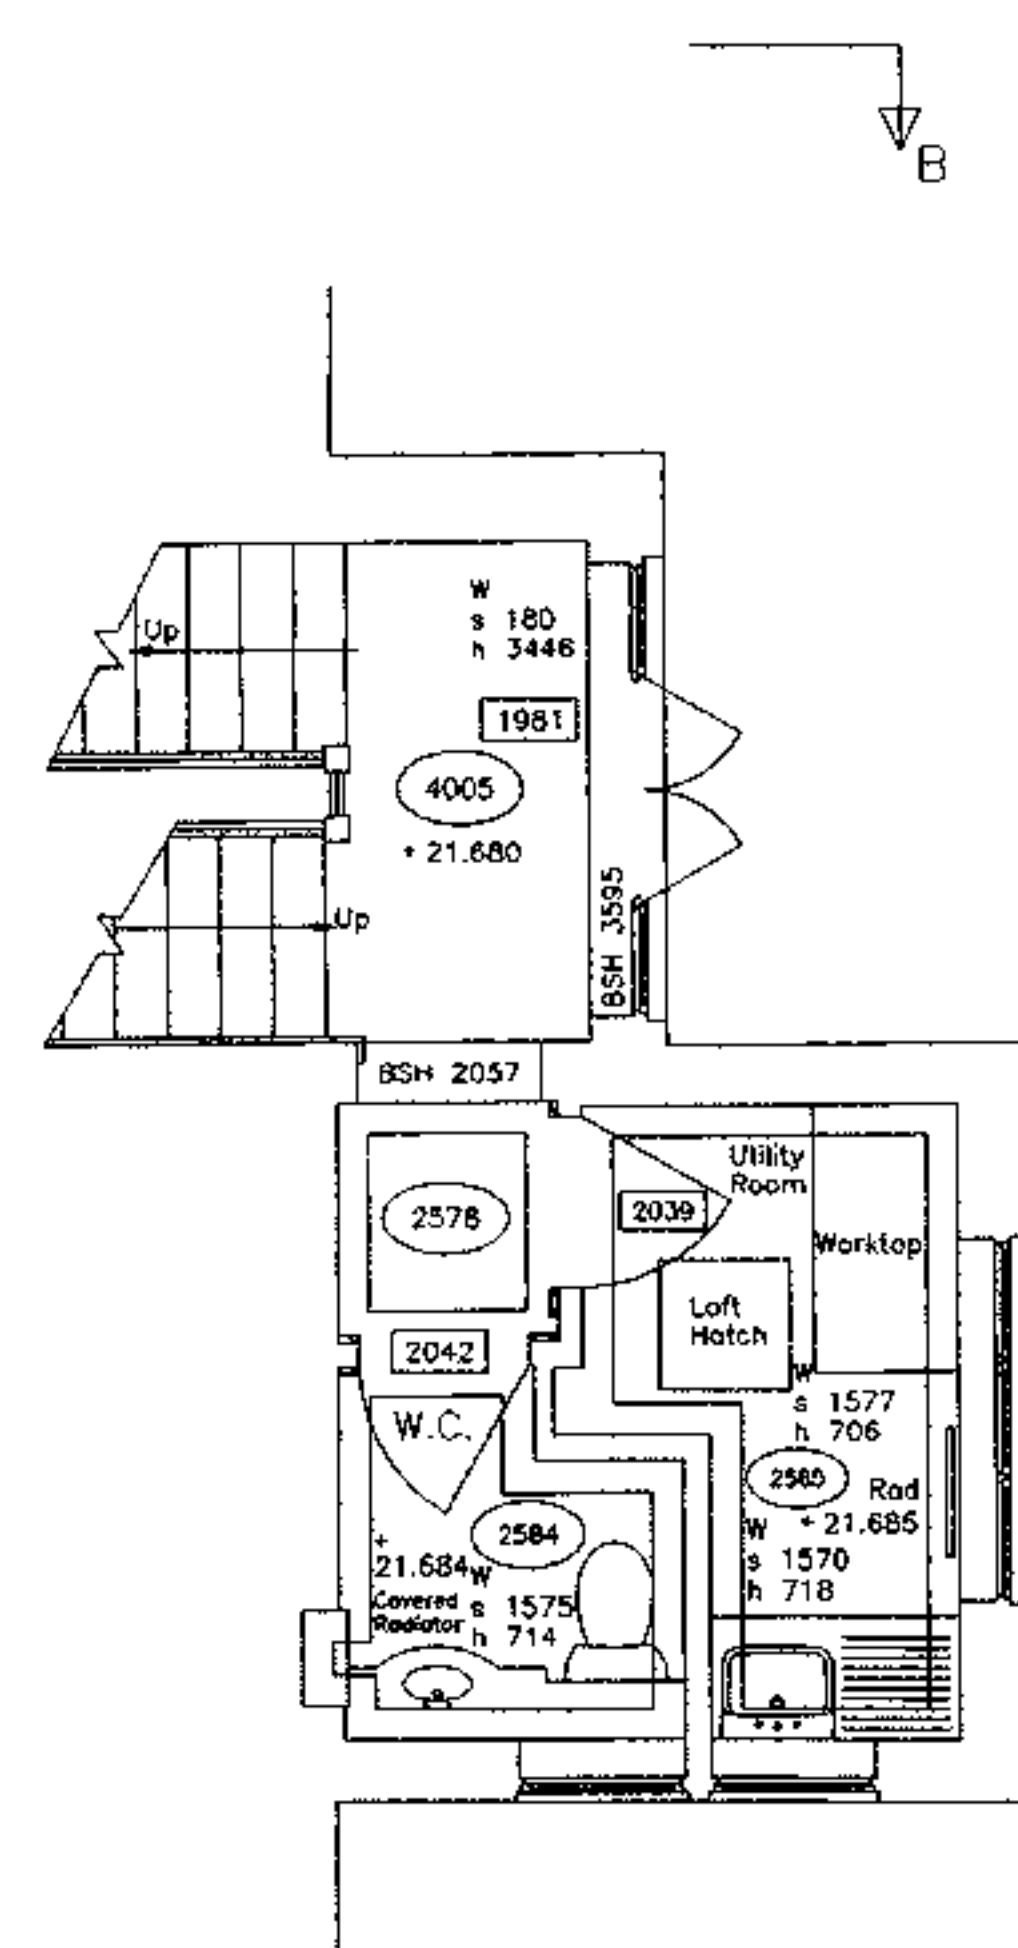

EXISTING UPPER
GROUND FLOOR PLAN

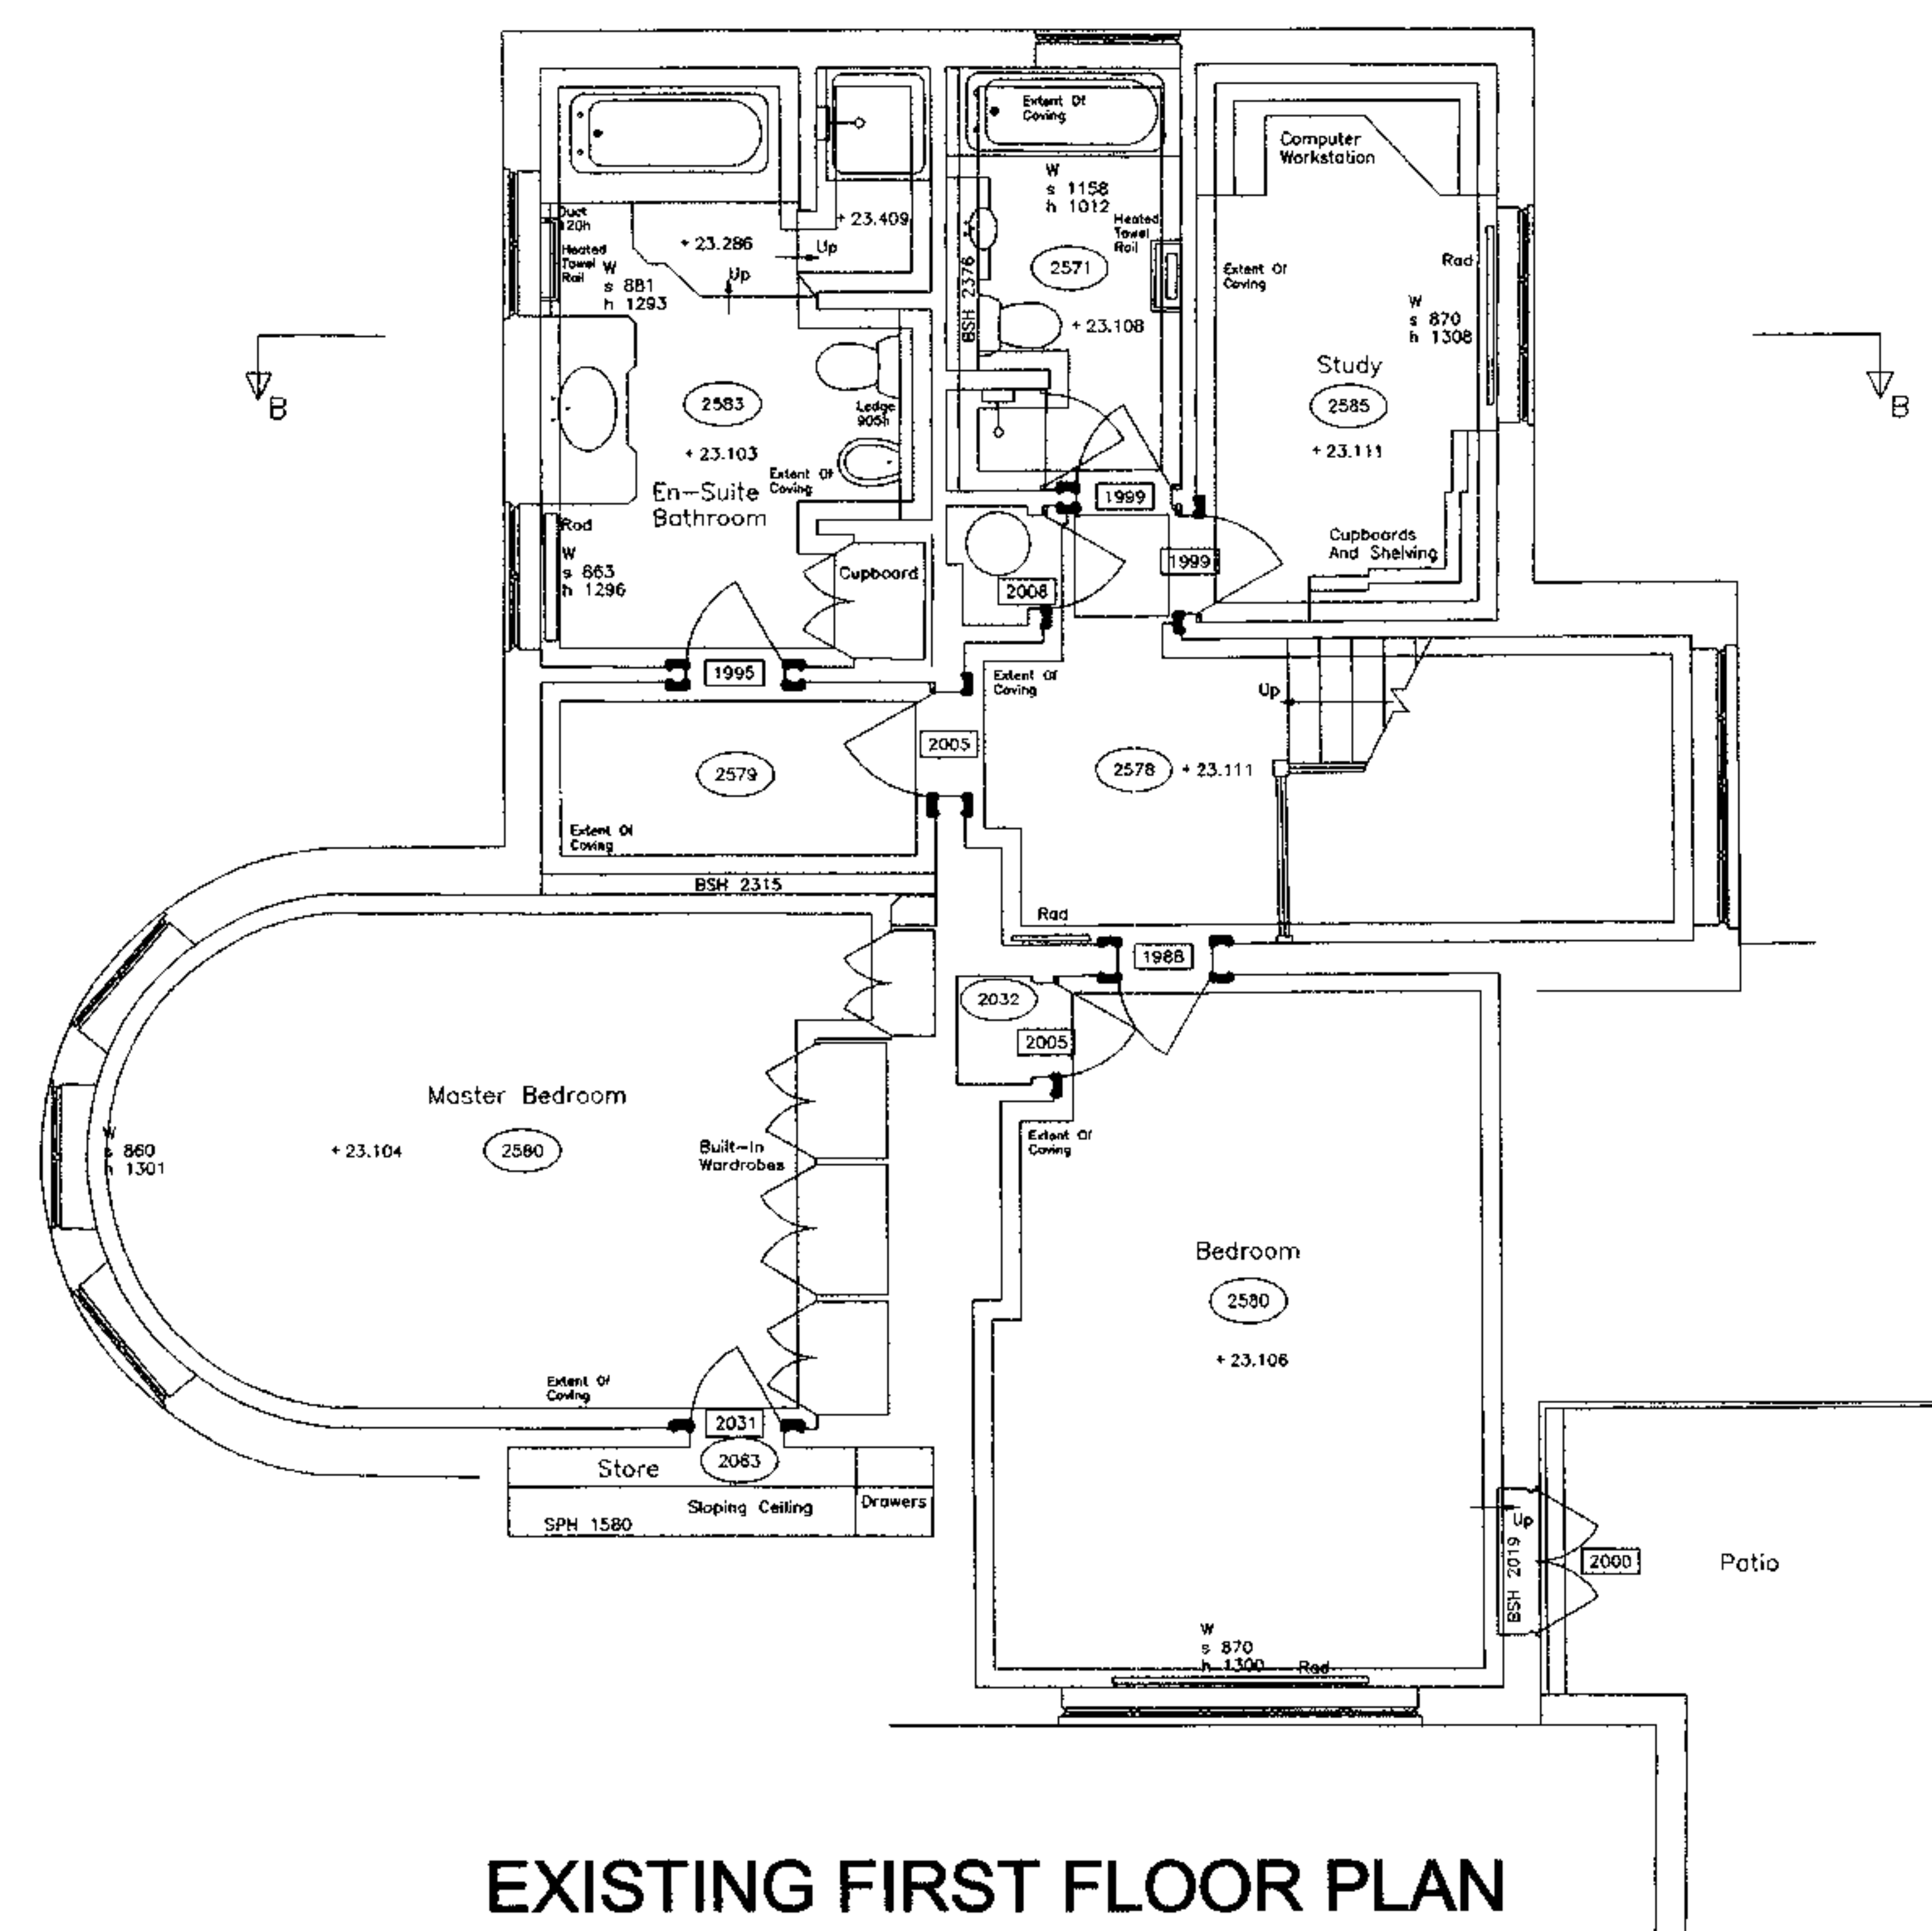


EXISTING FIRST FLOOR PLAN

6 MAY 2007

EXISTING

PLAN PRODUCTION BY
RANDALL SURVEYS
SURVEY & DESIGN CENTRE
HIGH STREET, BURE, SUFFOLK CO8 8AZ
Tel: 01787 227580 Fax: 01787 228320
WWW.RANDALLSURVEYS.CO.UK

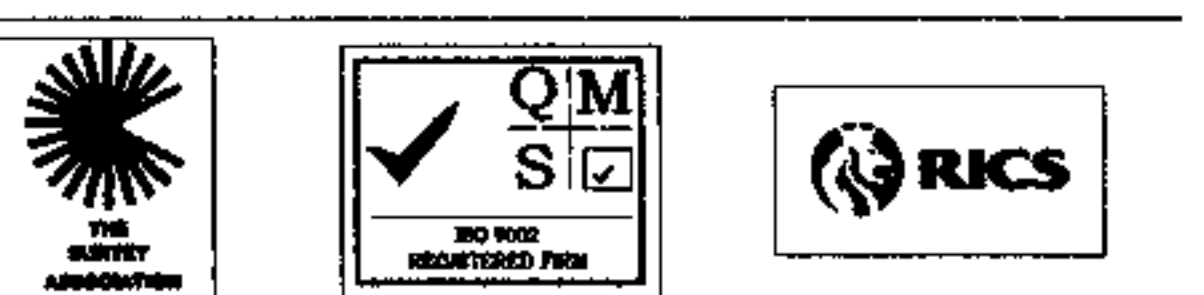

5 TELEGRAPH HILL HAMPSTEAD NW3

EXISTING PLANS

Drawn: RA Authorised: RAC

Scale: 1:100 @ A2 Date: JUNE '06

4284 IN 102


The Tooley & Foster Partnership
ARCHITECTS • DESIGNERS
19-20 Grosvenor Street
London W1X 6DH

Do not scale from this drawing.
Contractors must confirm site dimensions before
starting work on shop drawings.


Revisions	Date	Authorised
-----------	------	------------




NORTHWEST ELEVATION AS EXISTING

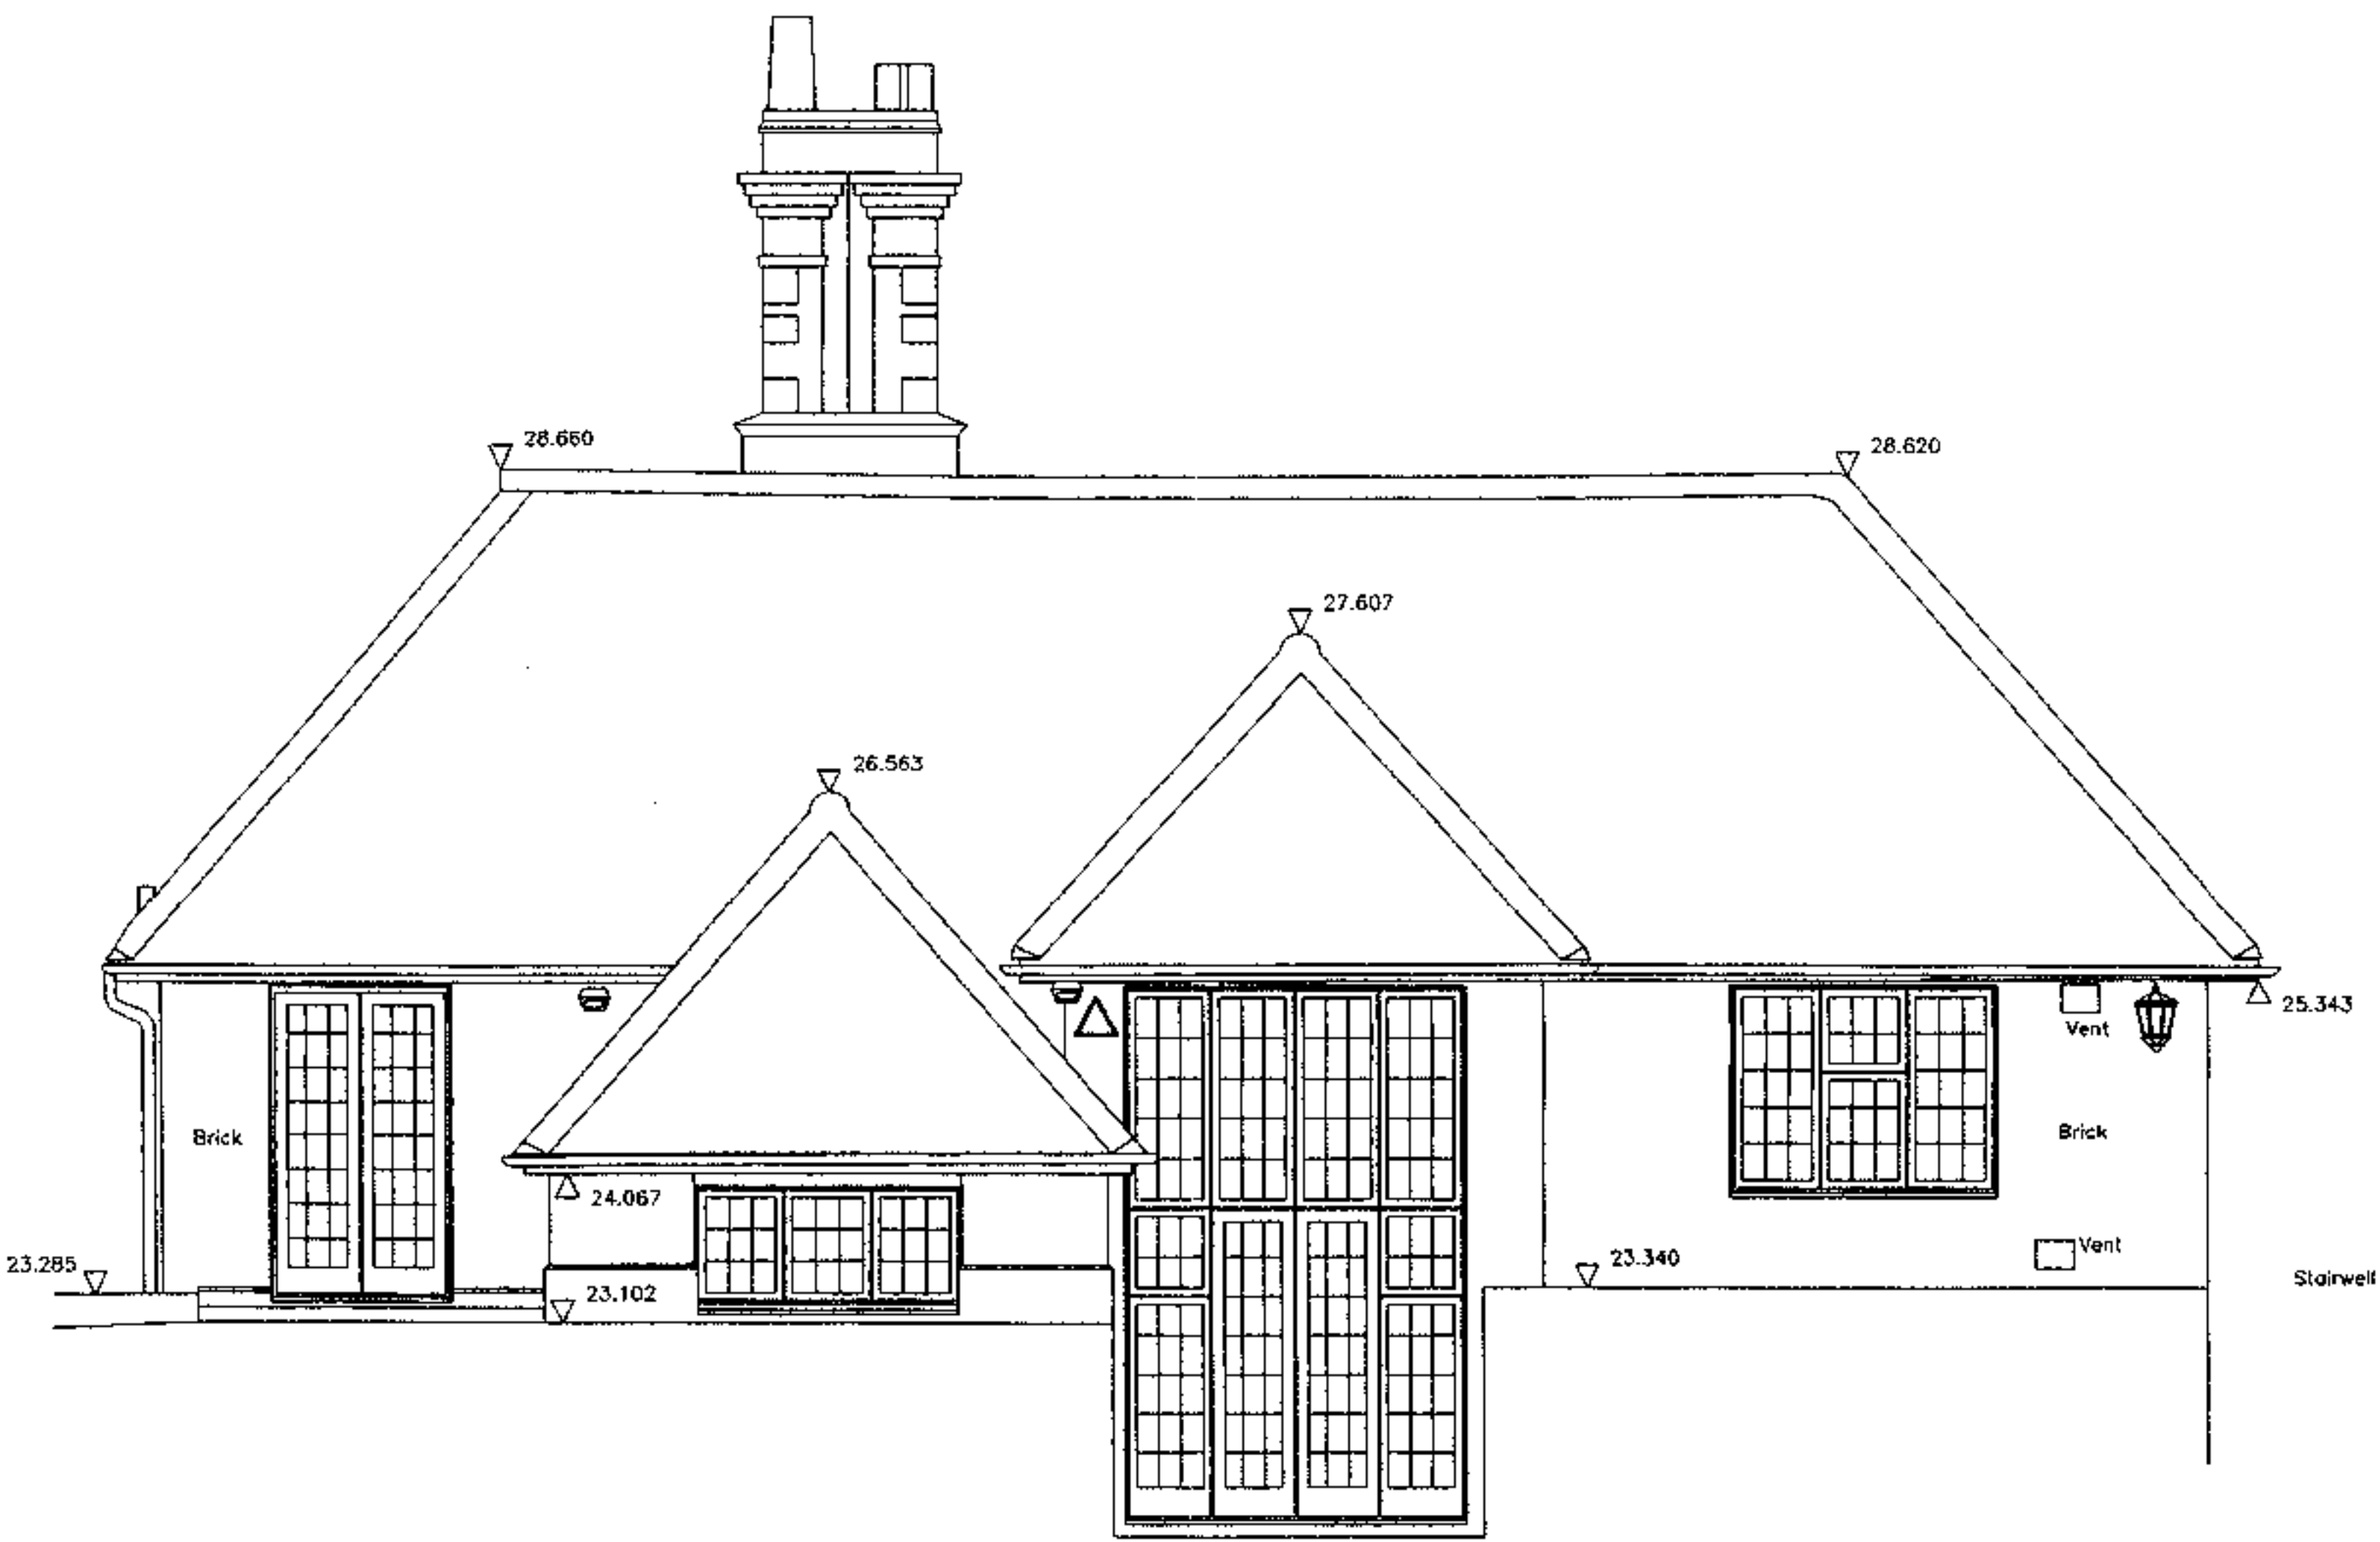

SOUTHEAST ELEVATION AS EXISTING

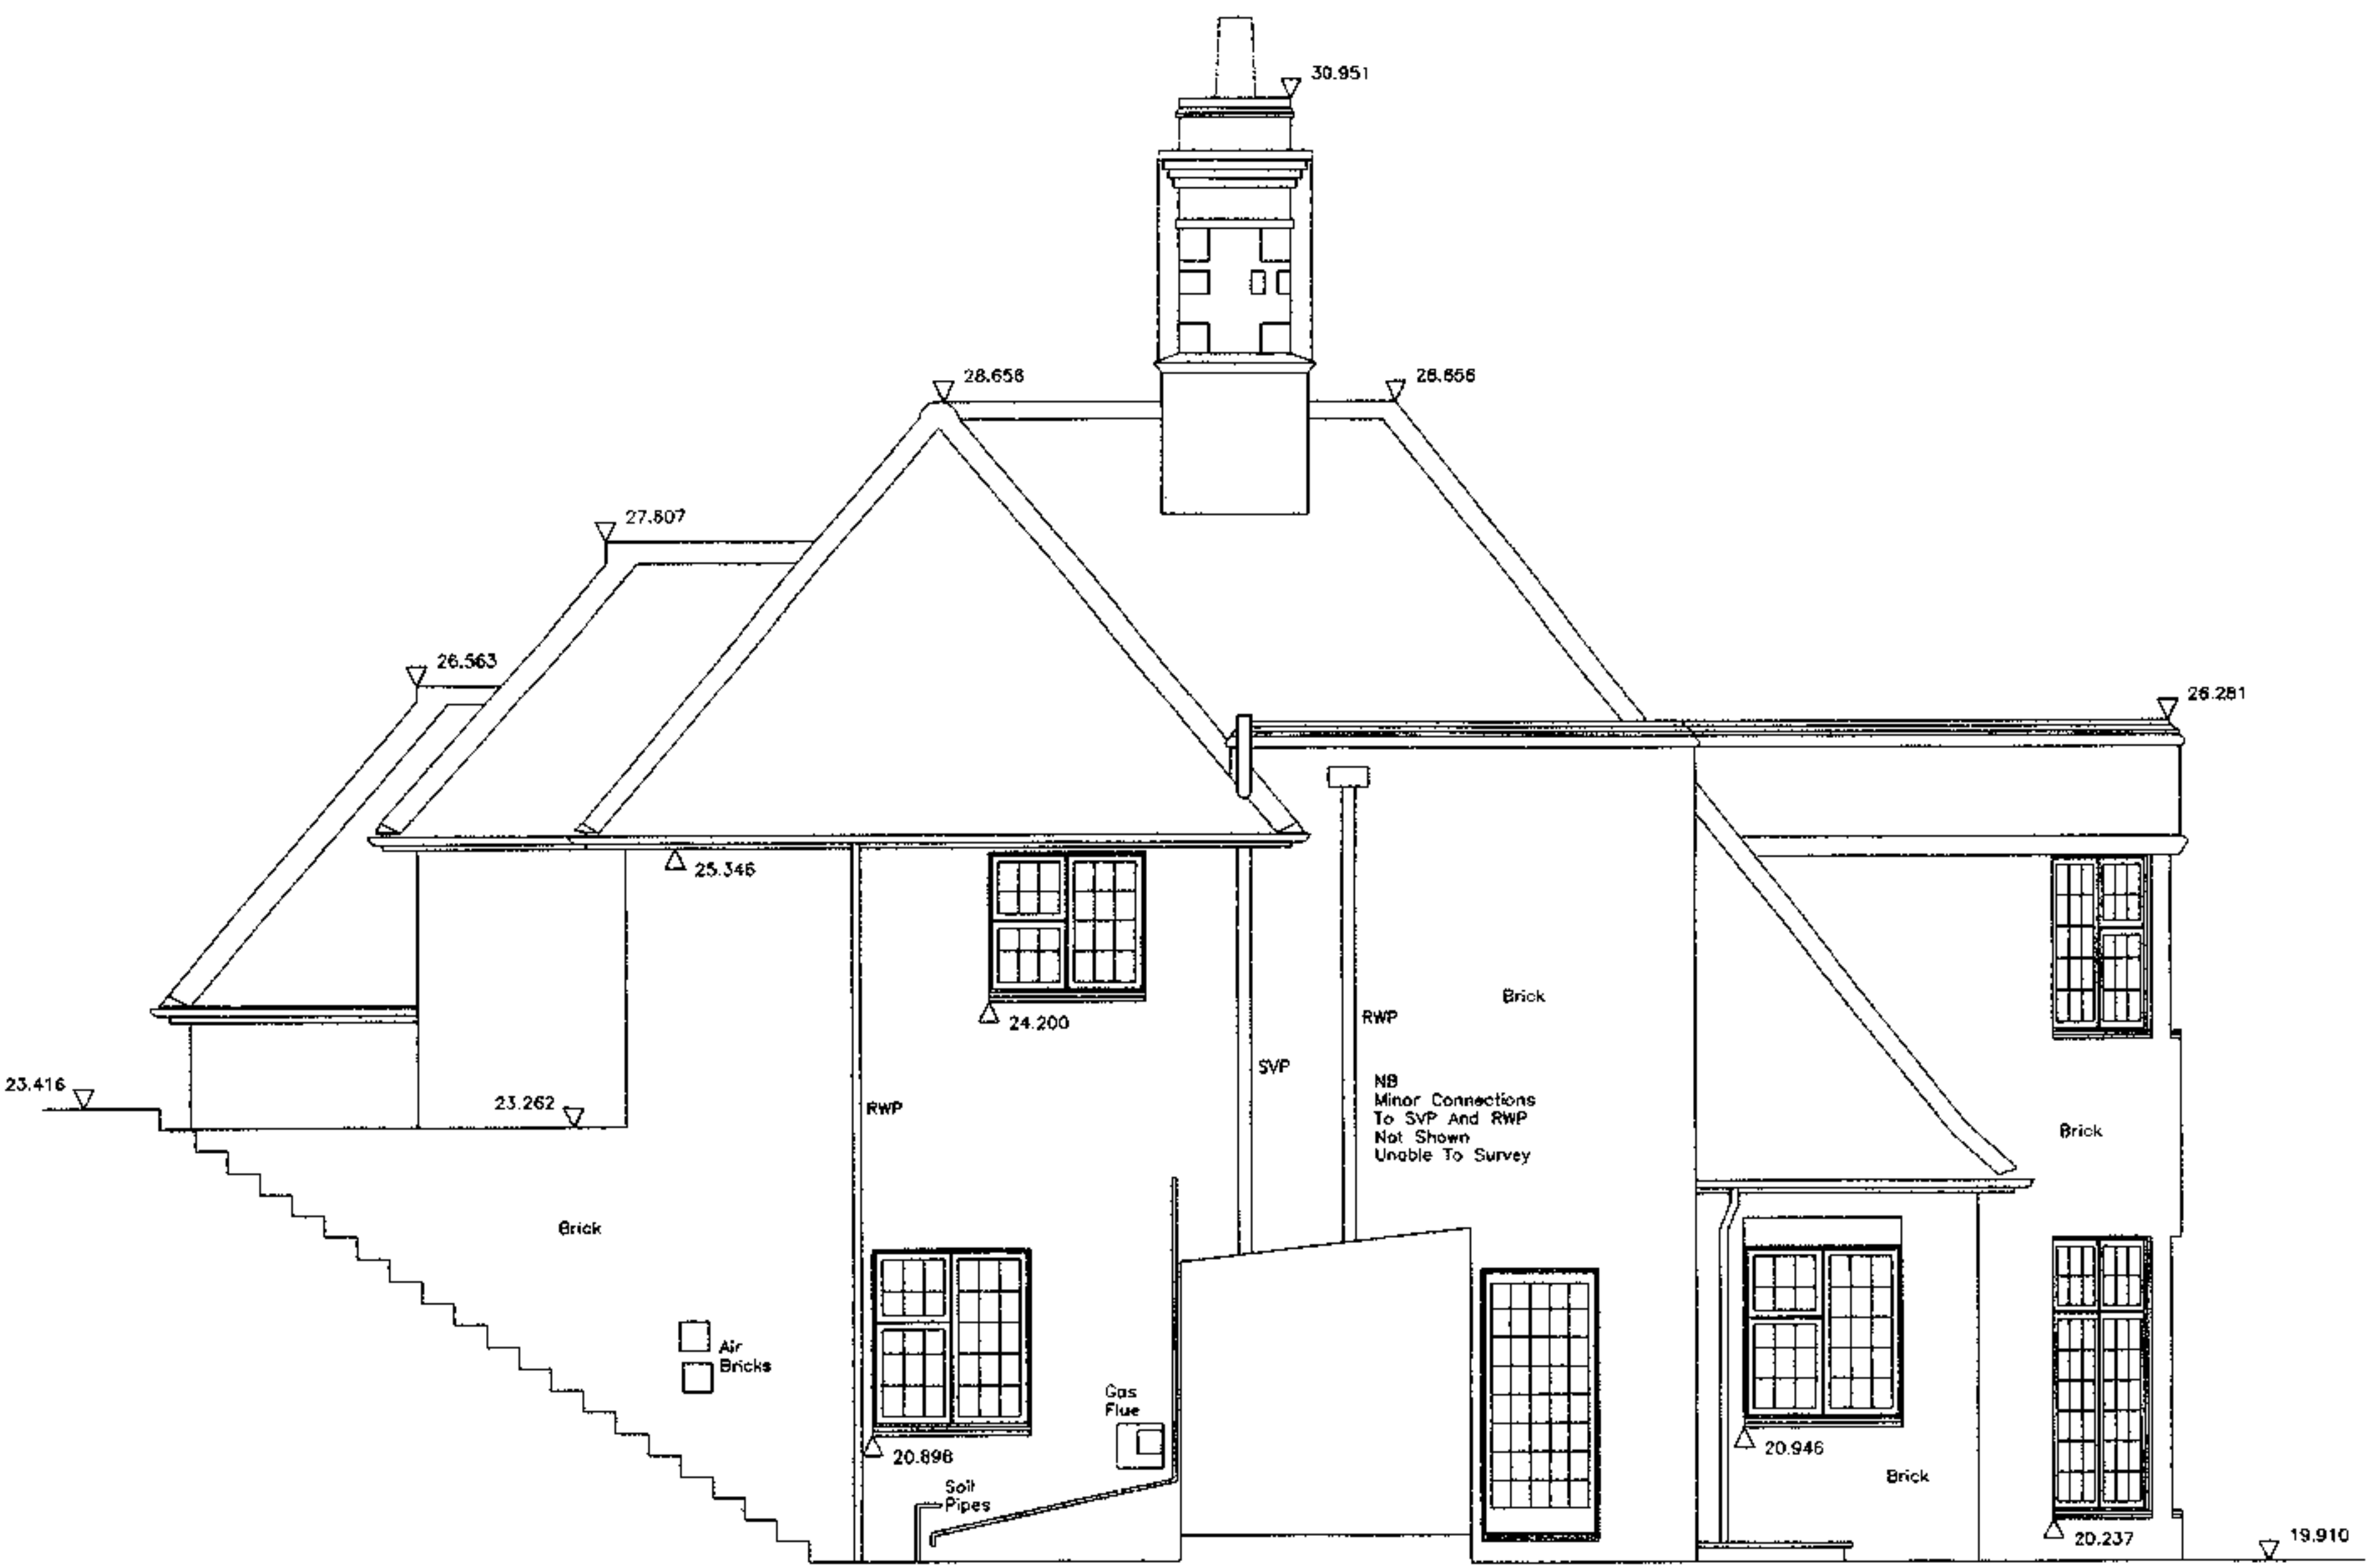

NORTHEAST ELEVATION AS EXISTING

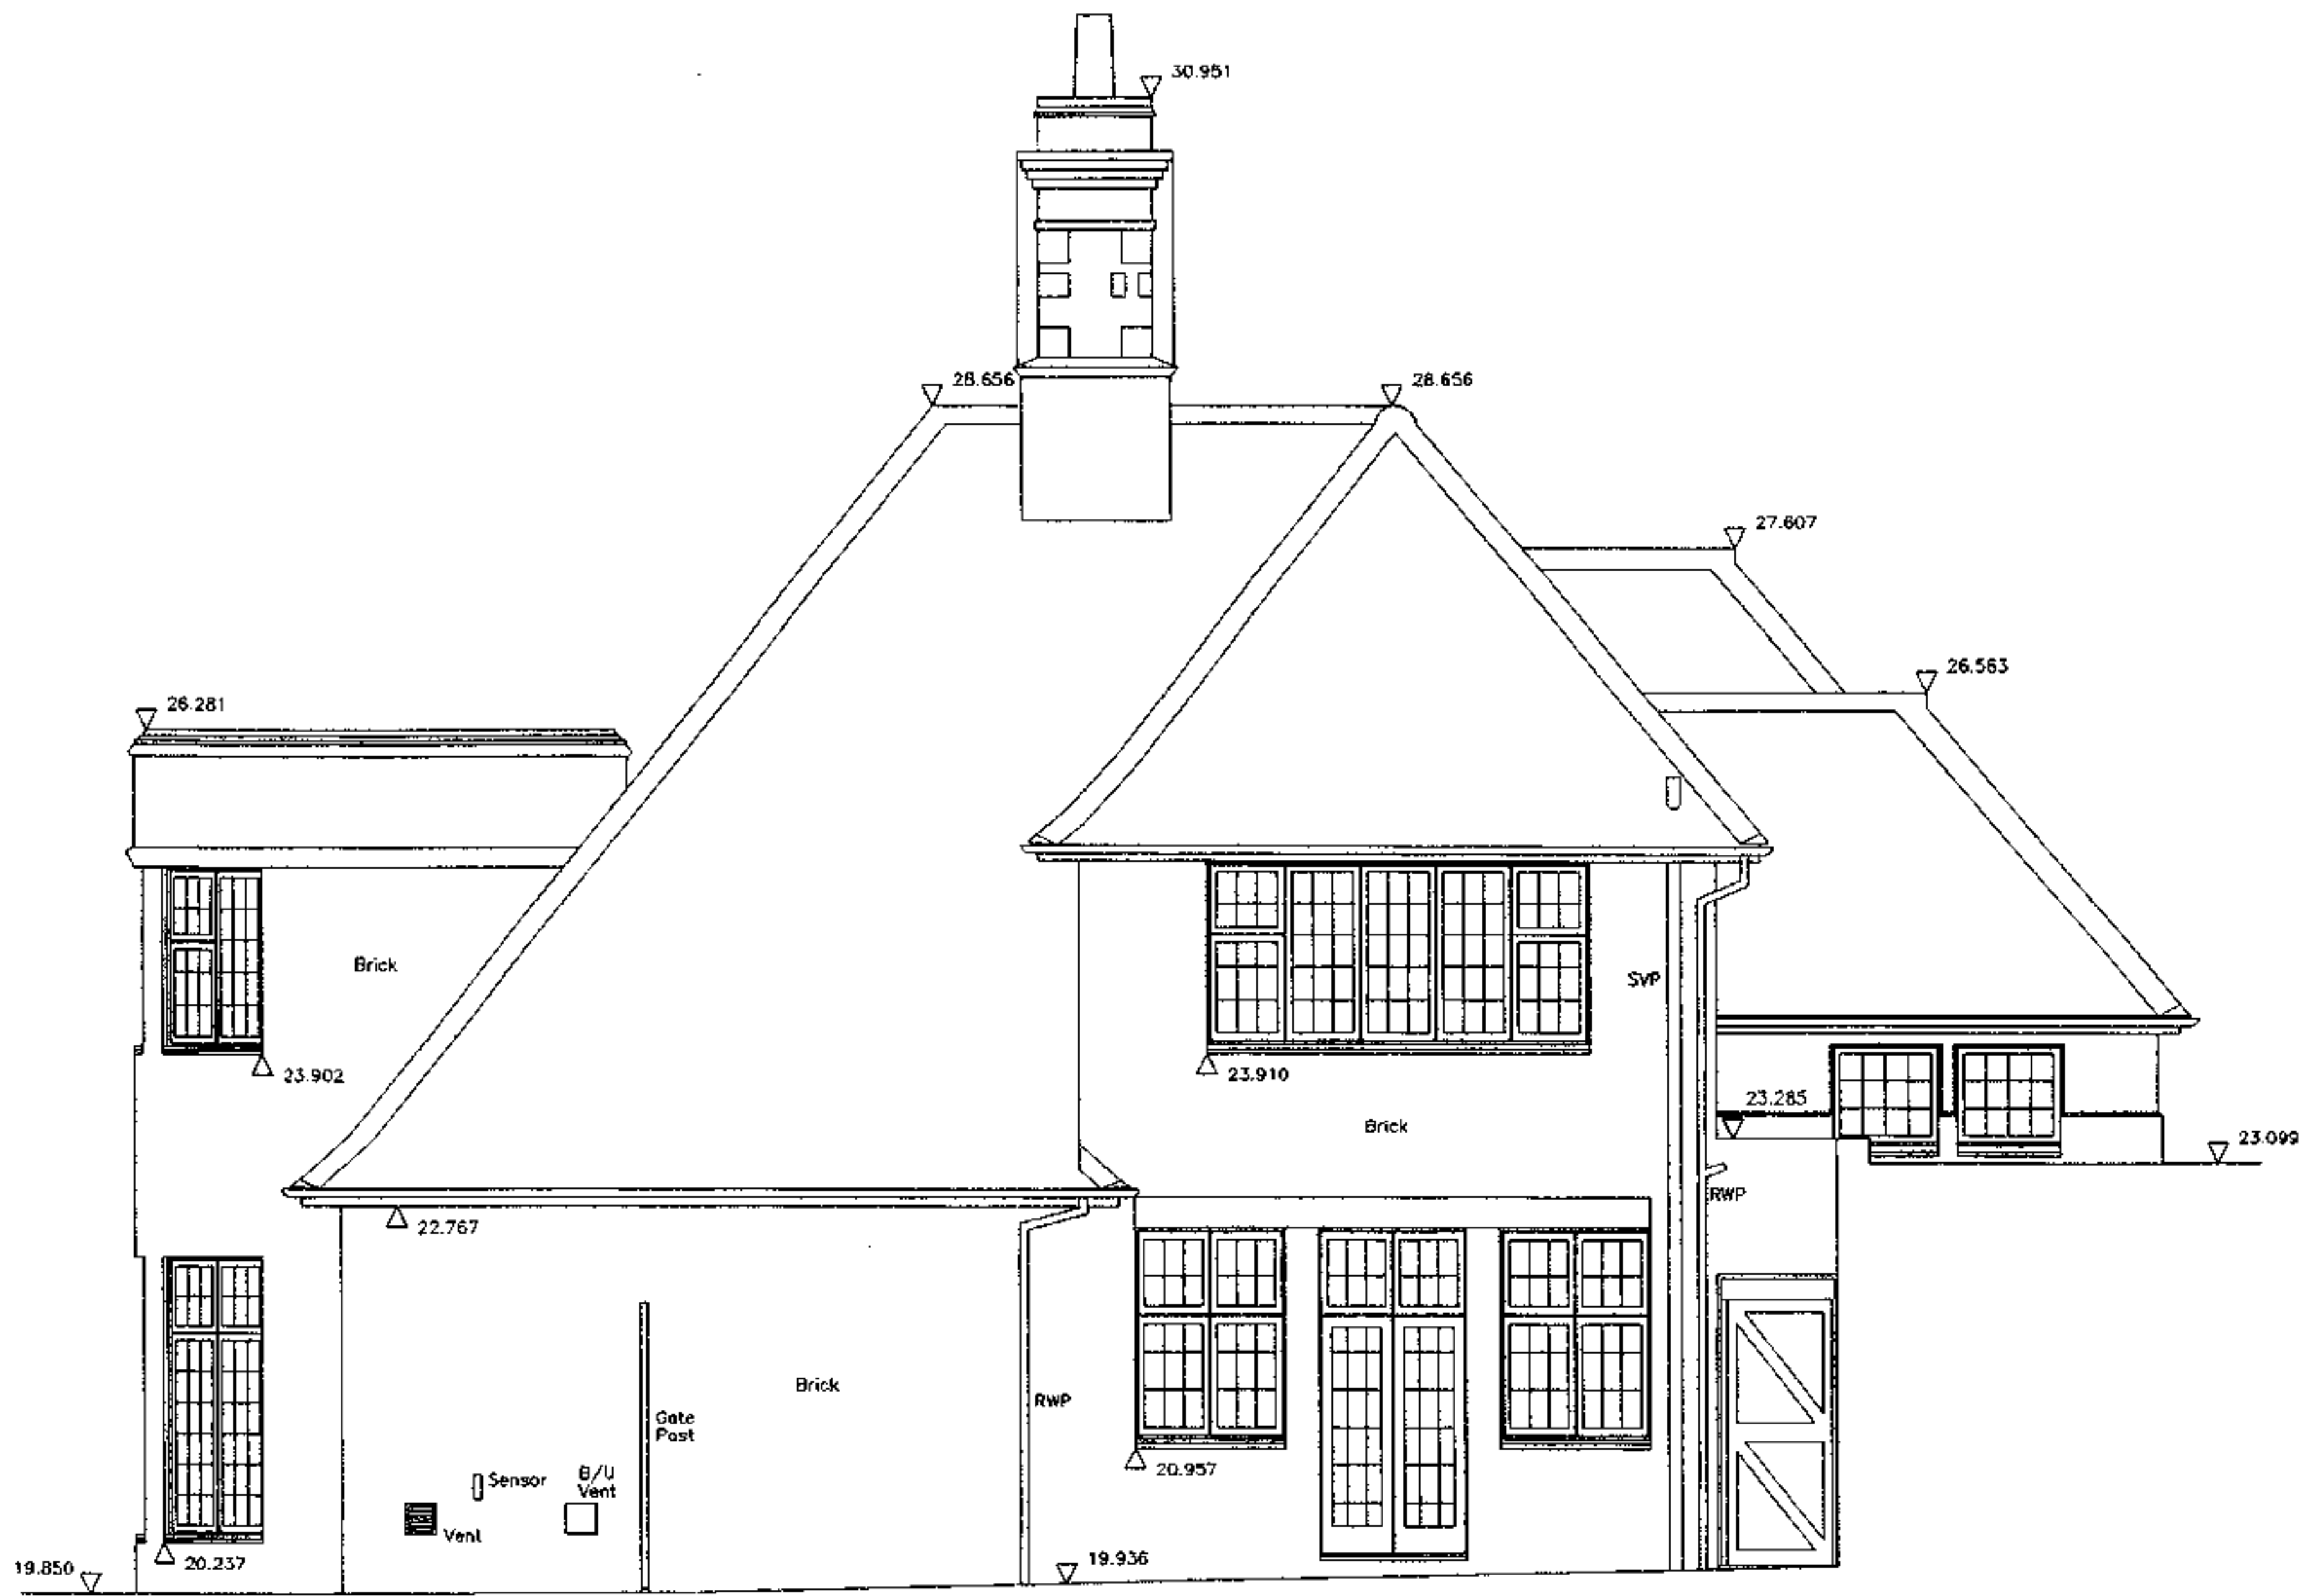


SOUTHWEST ELEVATION AS EXISTING

RECEIVED
- 6 MAR 2006
EXISTING

EXISTING

PLAN PRODUCTION BY
RANDALL SURVEYS
SURVEY & DESIGN CENTRE
HIGH STREET, BURES, SUFFOLK, CO18 5QZ
Tel: 01787 227580 Fax: 01787 228328
WWW.RANDALLSURVEYS.CO.UK

Land and Hydrographic Surveys
Architectural Building Surveys
Underground Services Location

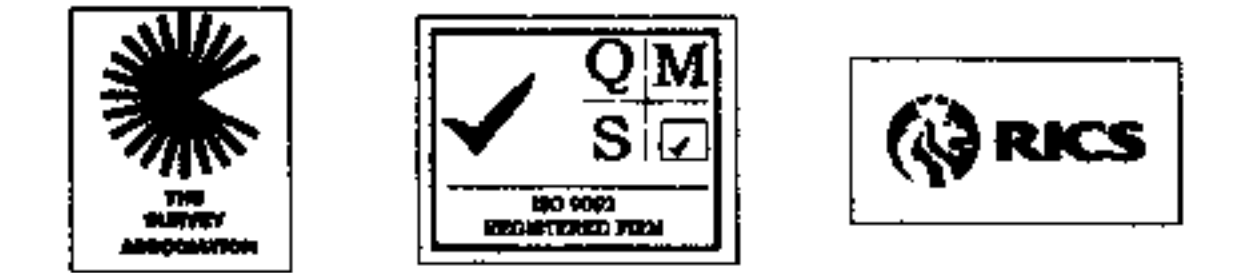

5 TELEGRAPH HILL HAMPSTEAD NW3

EXISTING ELEVATIONS


Drawn: RA
Scale: 1:100@A2
Authorised: RAC
Date: JUNE '06

4284	IN	103			
------	----	-----	--	--	--

The Tooley & Foster Partnership
ARCHITECTS • DESIGNERS
19-20 Grosvenor Street
London, W1X 4DH

Do not scale from this drawing.
Contractors must confirm site dimensions before
starting work on shop drawings.


Revisions	Date	Authorised
-----------	------	------------

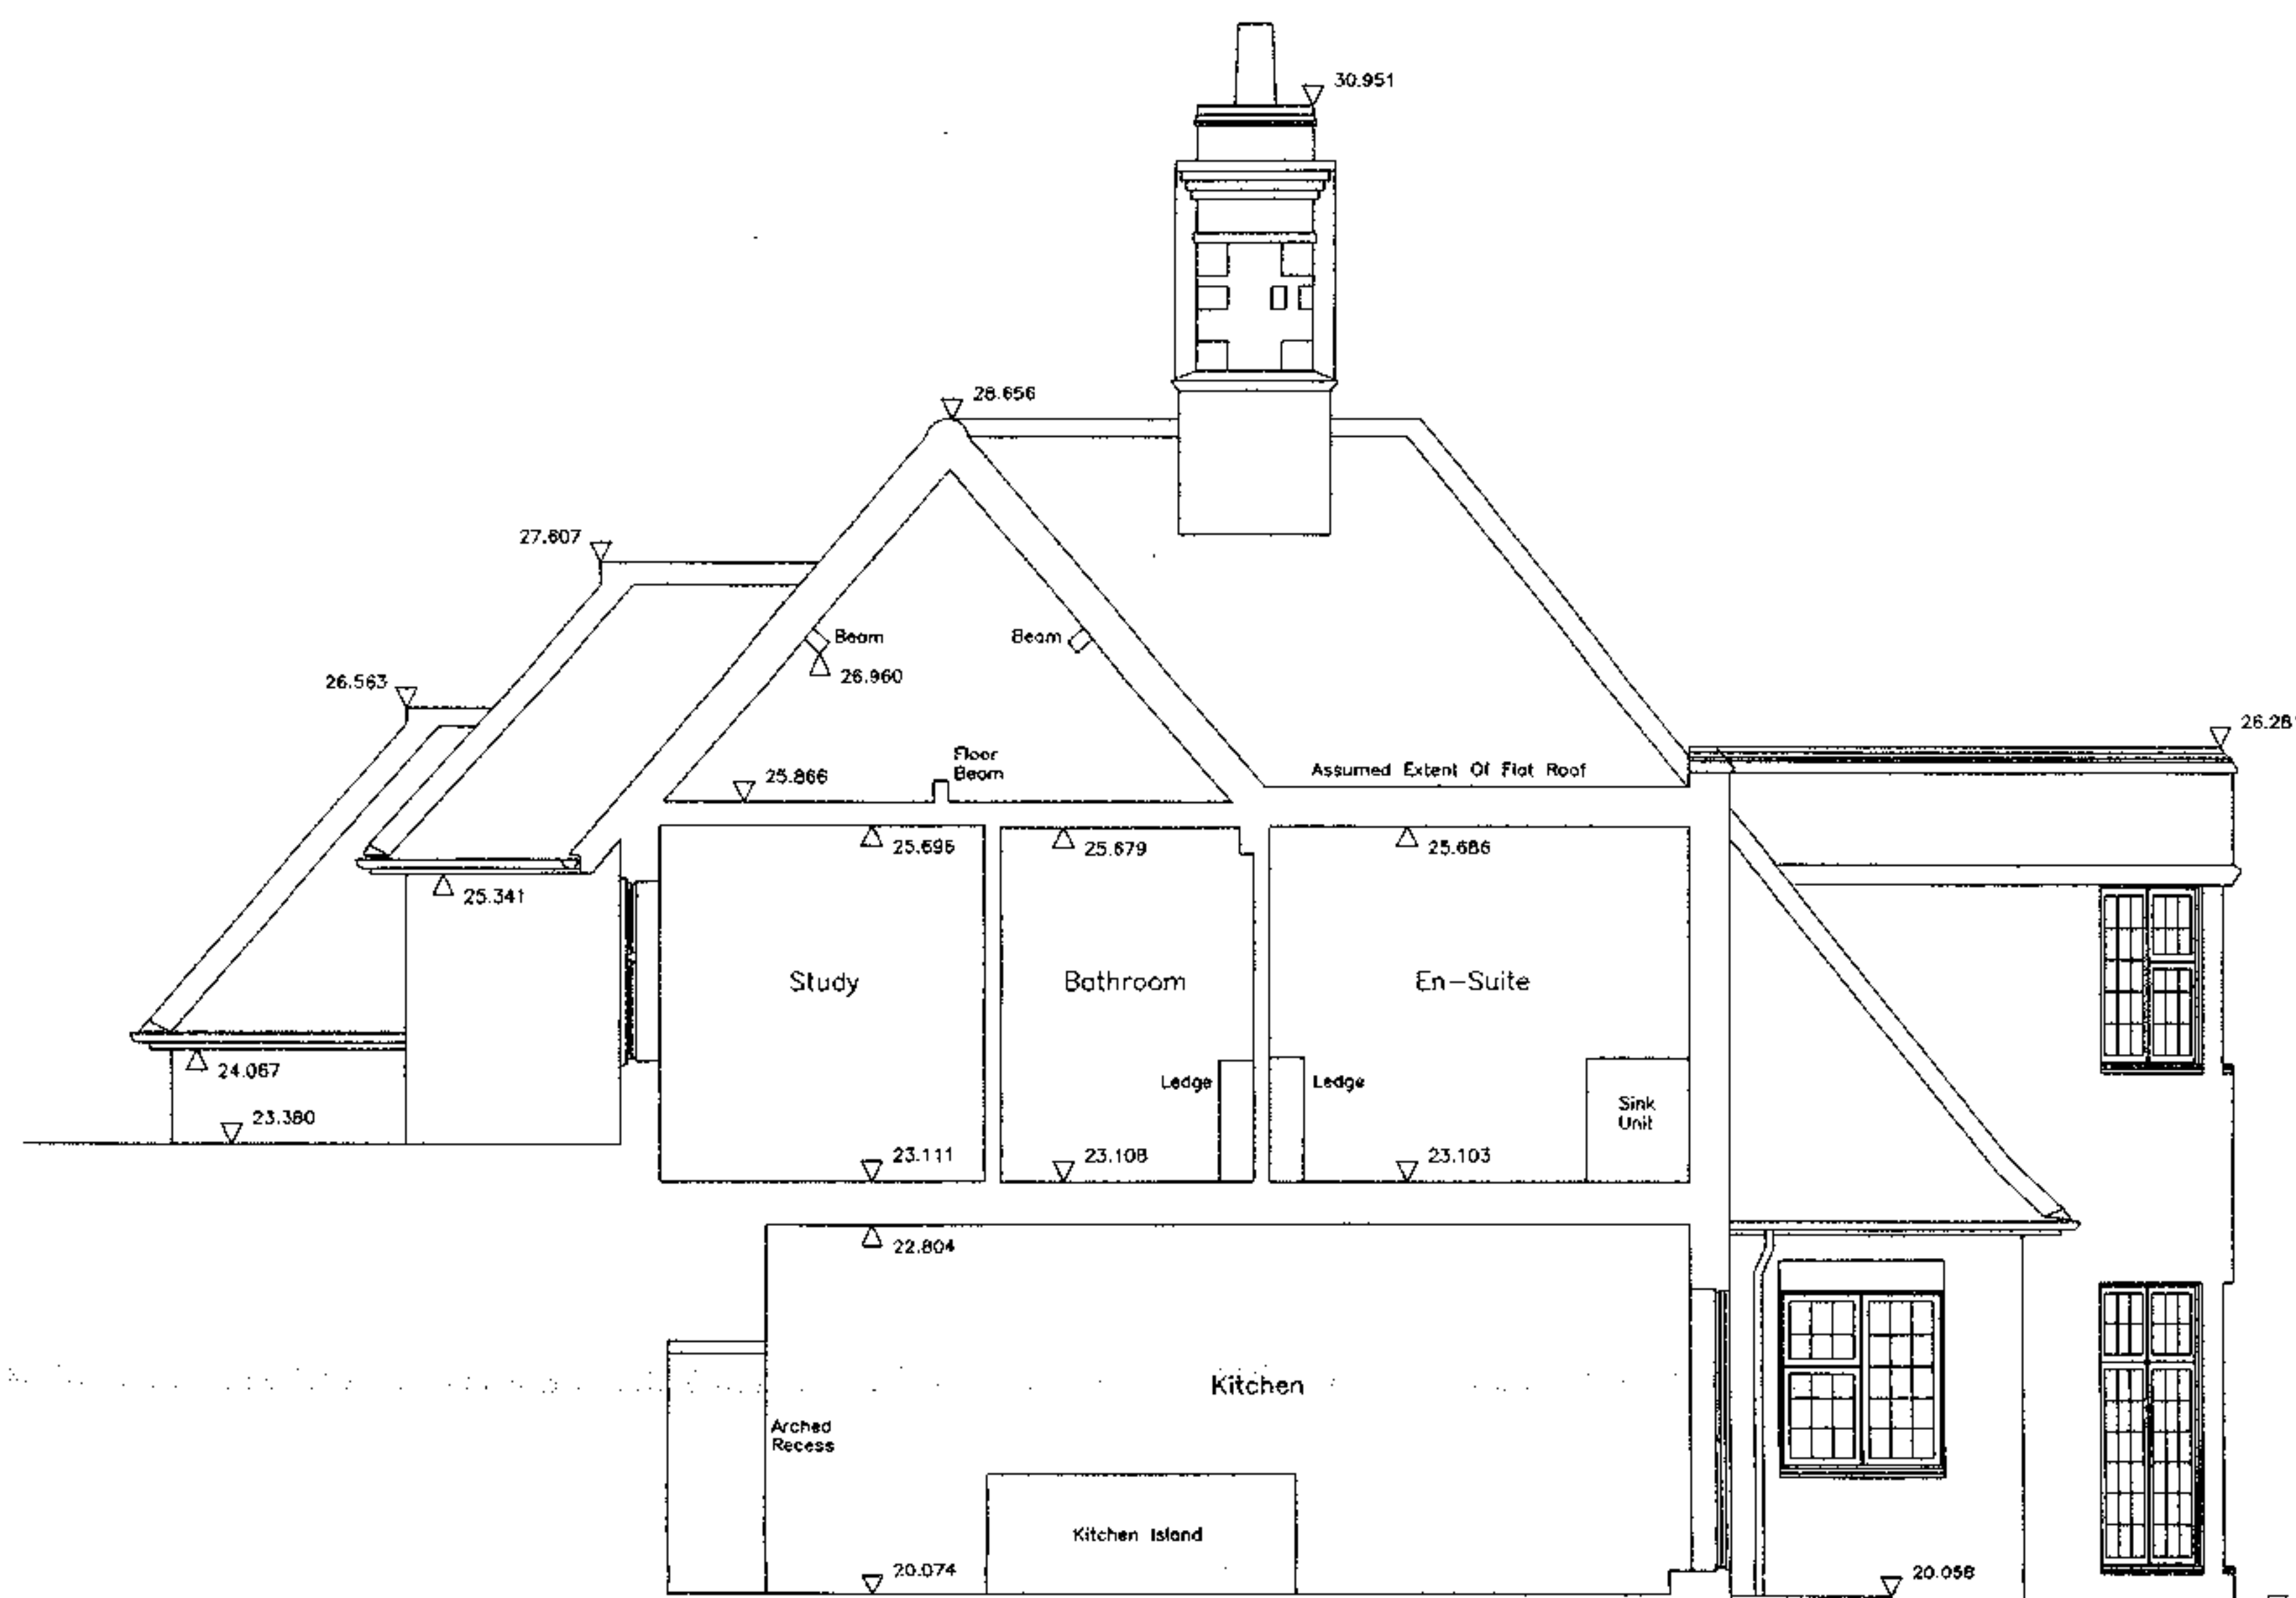

EXISTING SECTION B-B



SOUTHWEST ELEVATION
OF EXISTING STUDIO/CARPORT

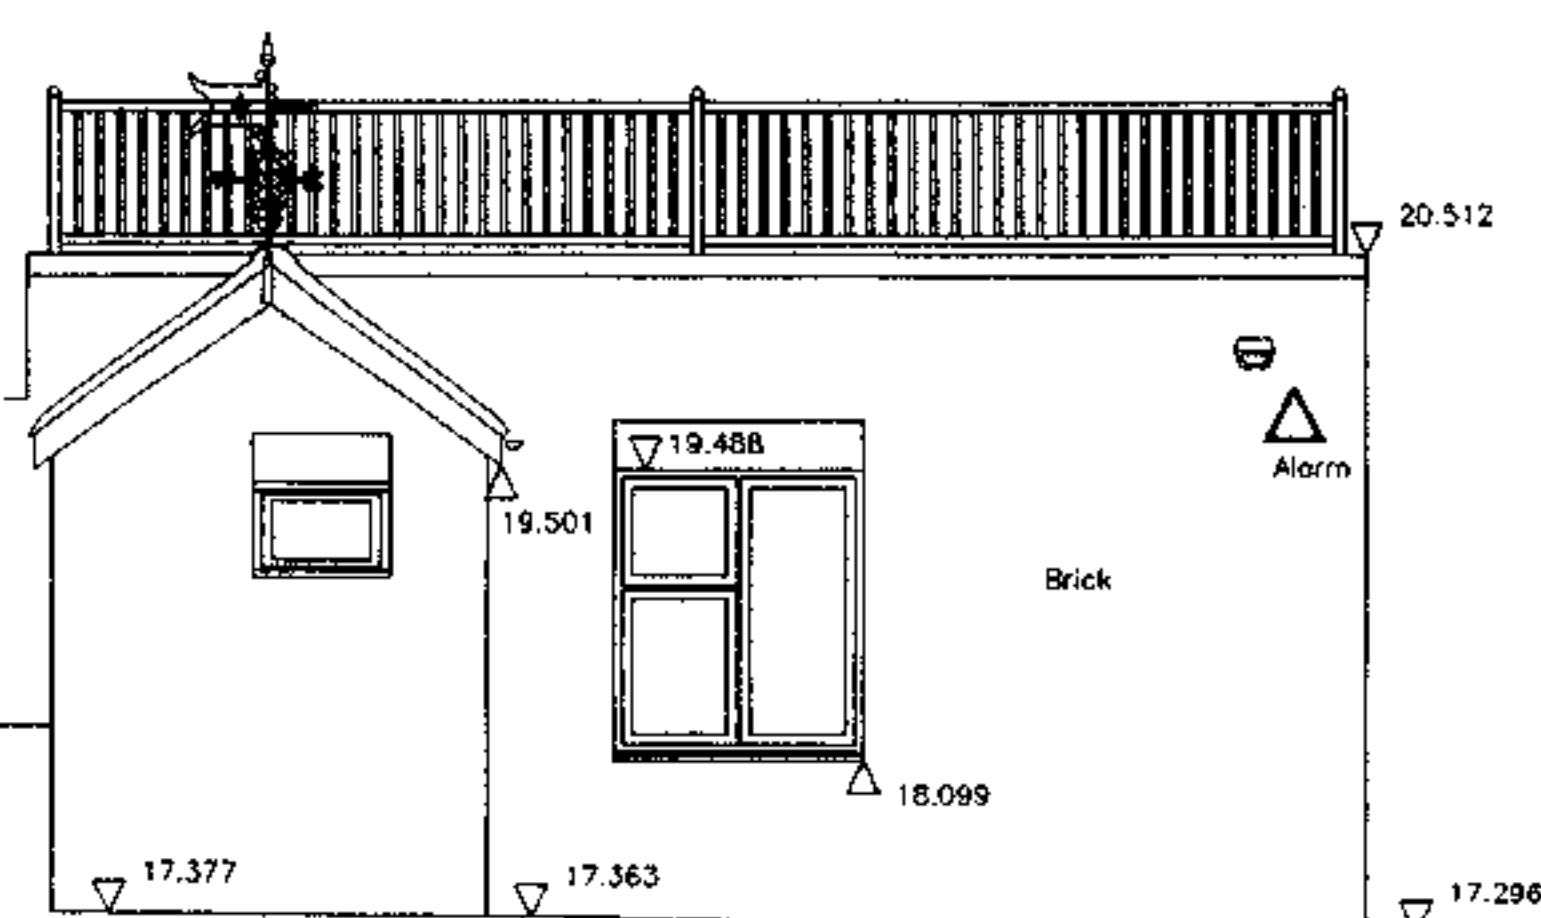

NORTHWEST ELEVATION
OF EXISTING STUDIO/CARPORT

6 JUN 2017

EXISTING

PLAN PRODUCTION BY
RANDALL SURVEYS
SURVEY & DESIGN CENTRE
HIGH STREET, NUNES, SUFFOLK CO19 9JZ
Tel: 01787 227540 Fax: 01787 226338
WWW.RANDALLSURVEYS.CO.UK
Land and Hydrographic Surveyors
Architectural Building Surveyors
Underground Services Location



5 TELEGRAPH HILL HAMPSTEAD NW3

EXISTING SECTIONS & ELEVATIONS

Drawn: RA	Authorised: RAC					
Scale: 1:100 @ A2	Date: JUNE '06					
4284	IN	104				

The Tooley & Foster Partnership
ARCHITECTS • DESIGNERS
19-20 Grosvenor Street