

HERTS & ESSEX SITE INVESTIGATIONS

The Old Post Office, Nailpond Green, Standon, Wore, Herts SG11 1NU

Telephone: Wore (01920) 822233

Fax: Wore (01920) 822200

Appendix No. 1


Sheet No. 1

Job No. 7569

Date Feb 2007

12 Smyrna Road, London NW5

Existing Site Plan with Sample Location

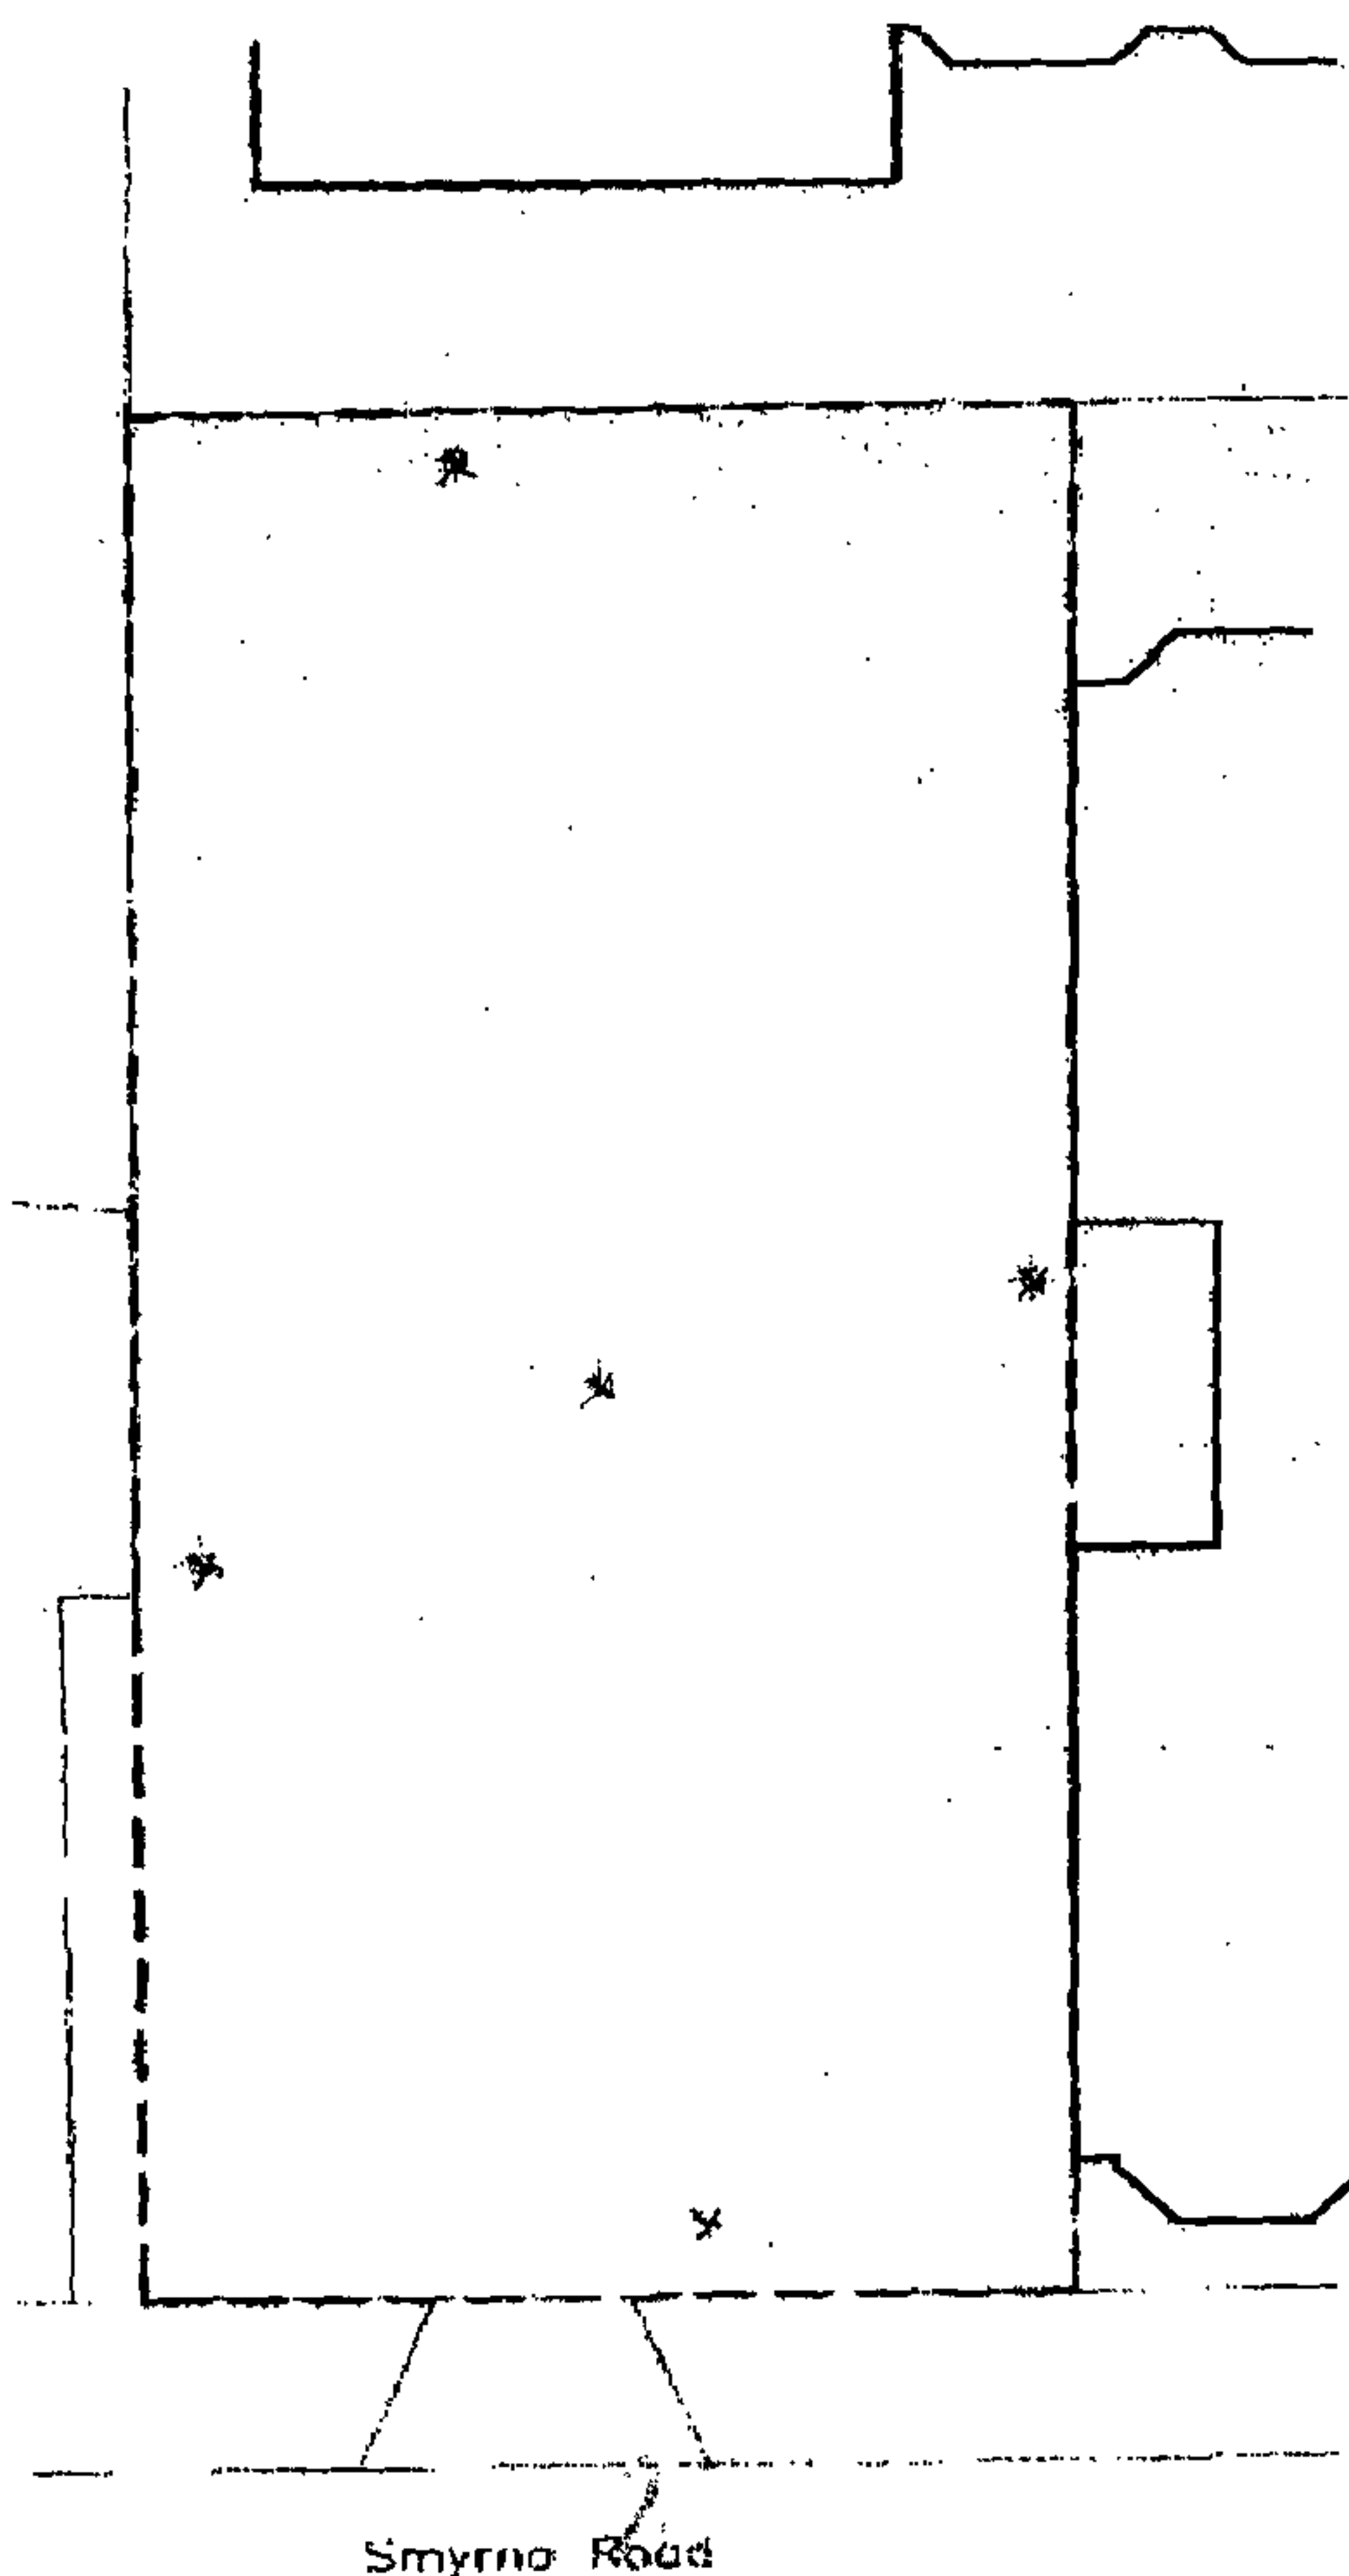

2007/0165/P

101

Not To Scale