

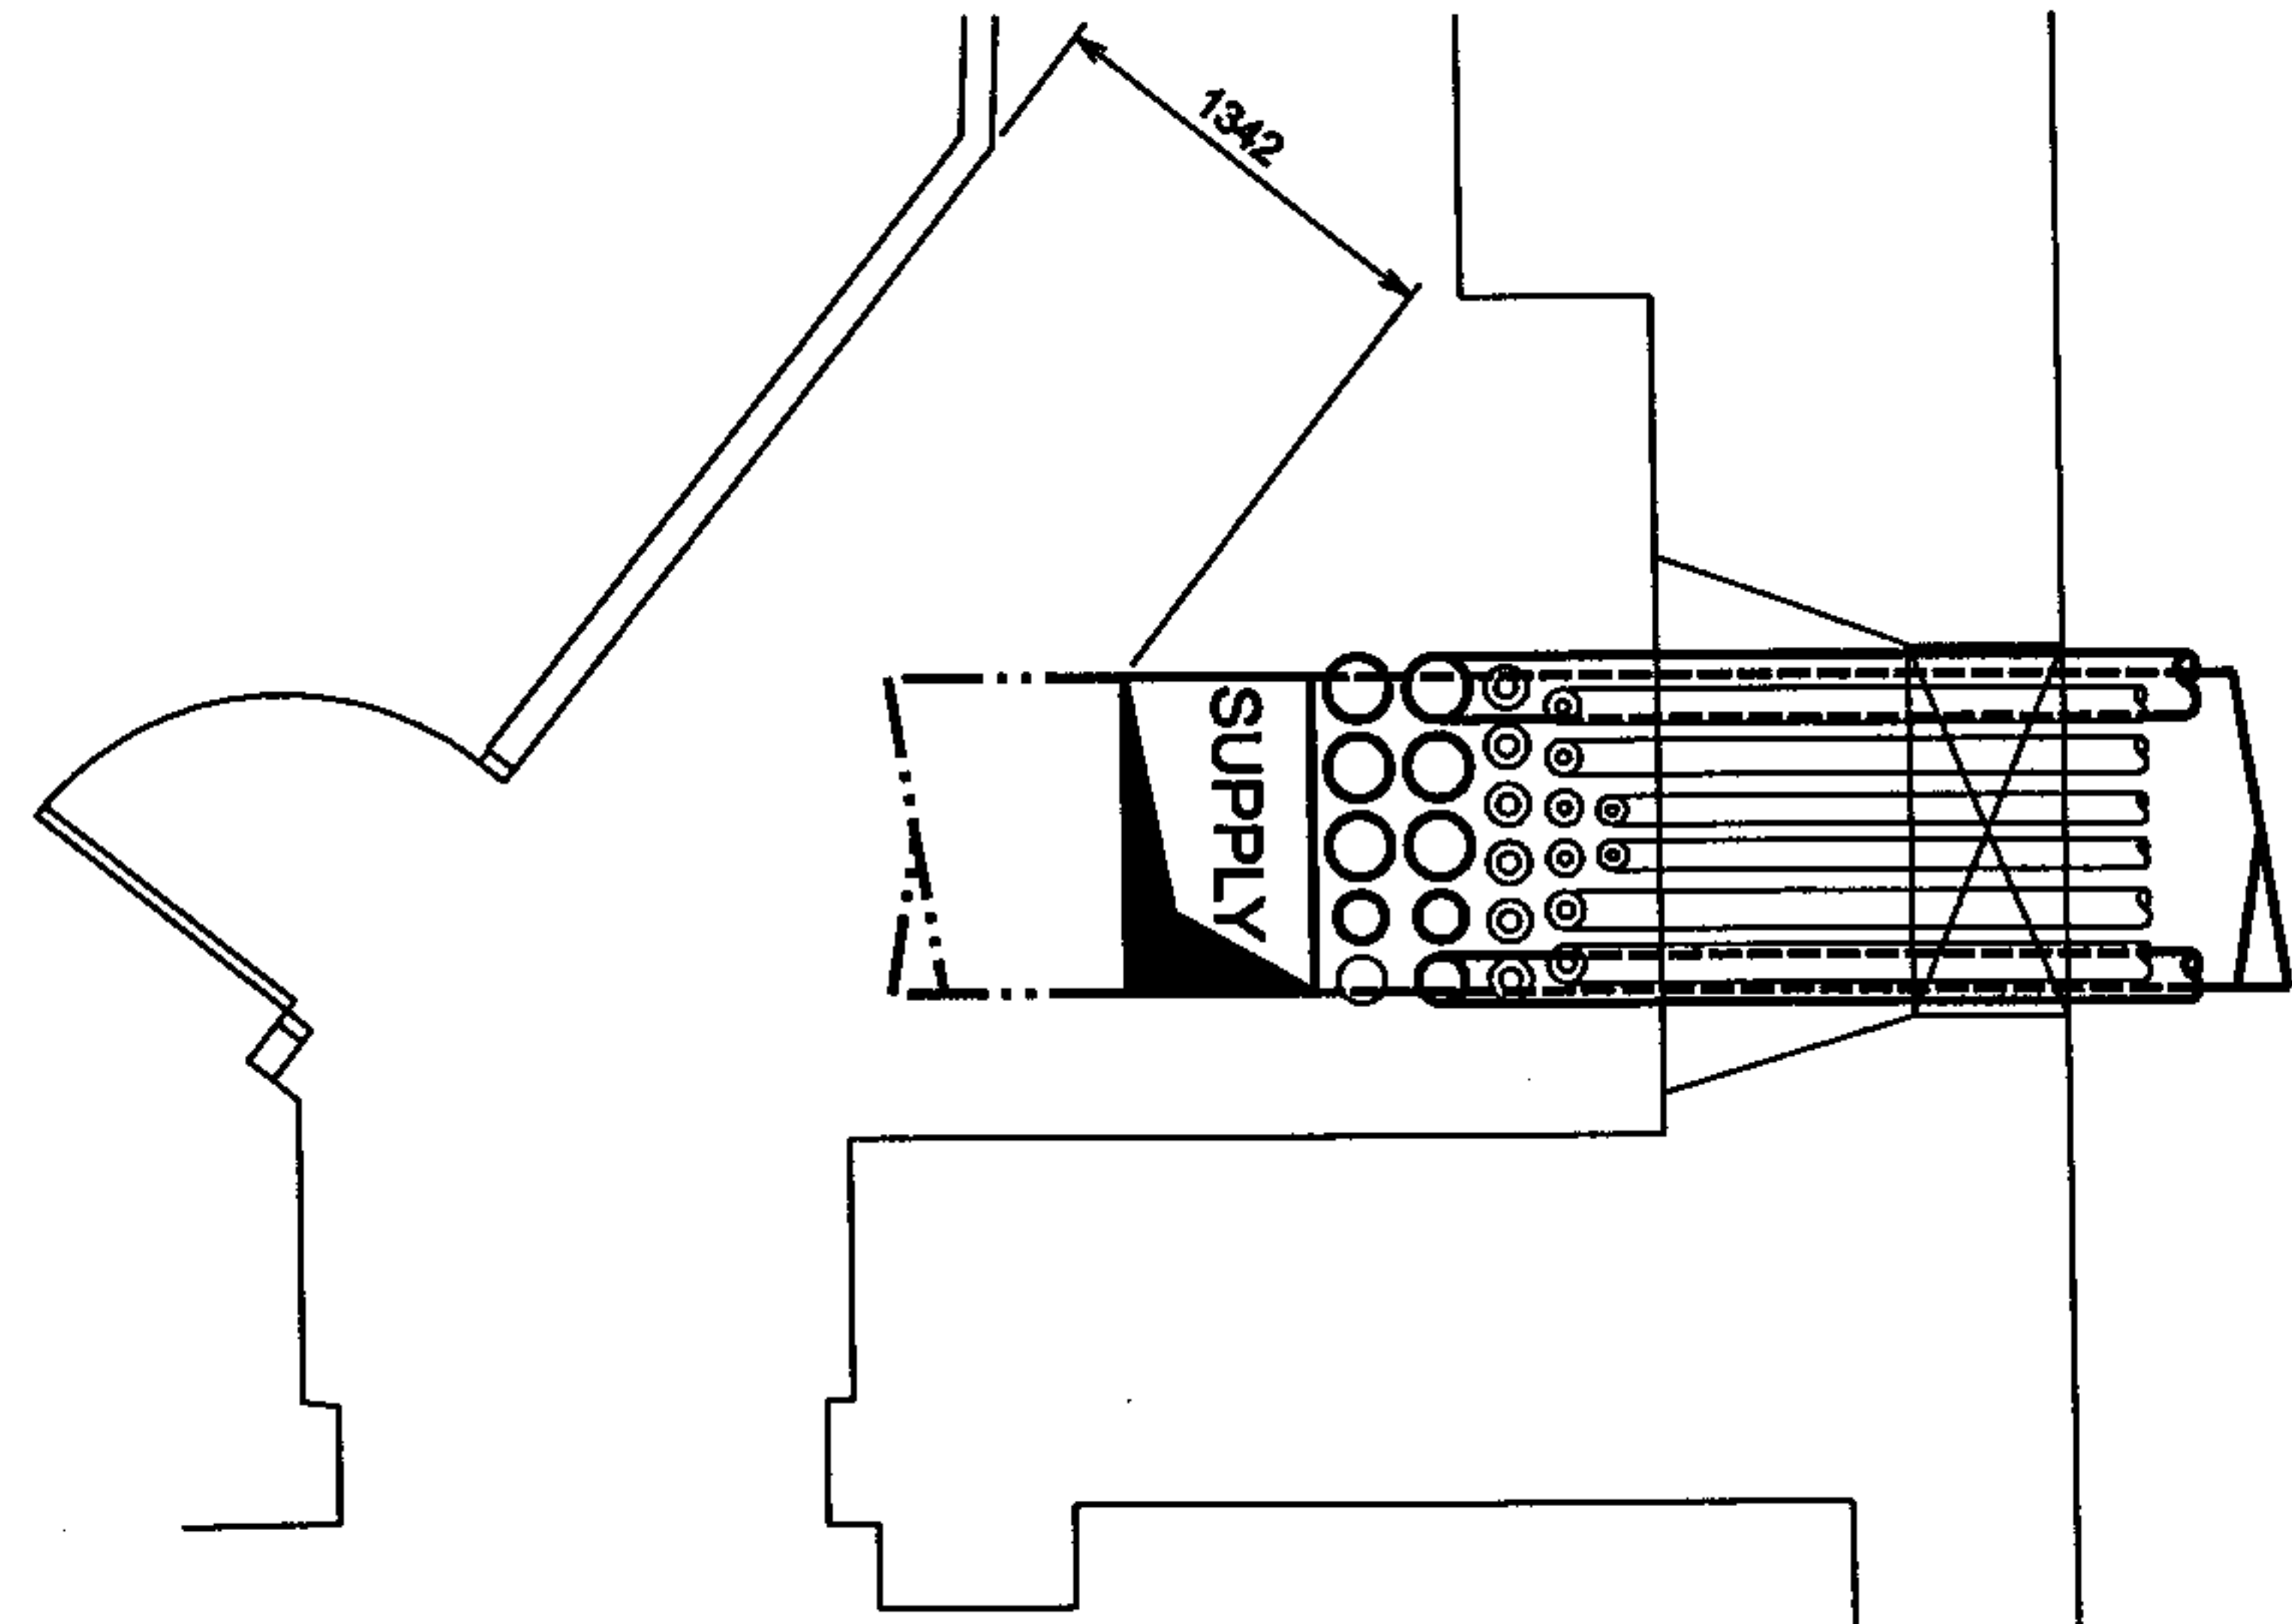
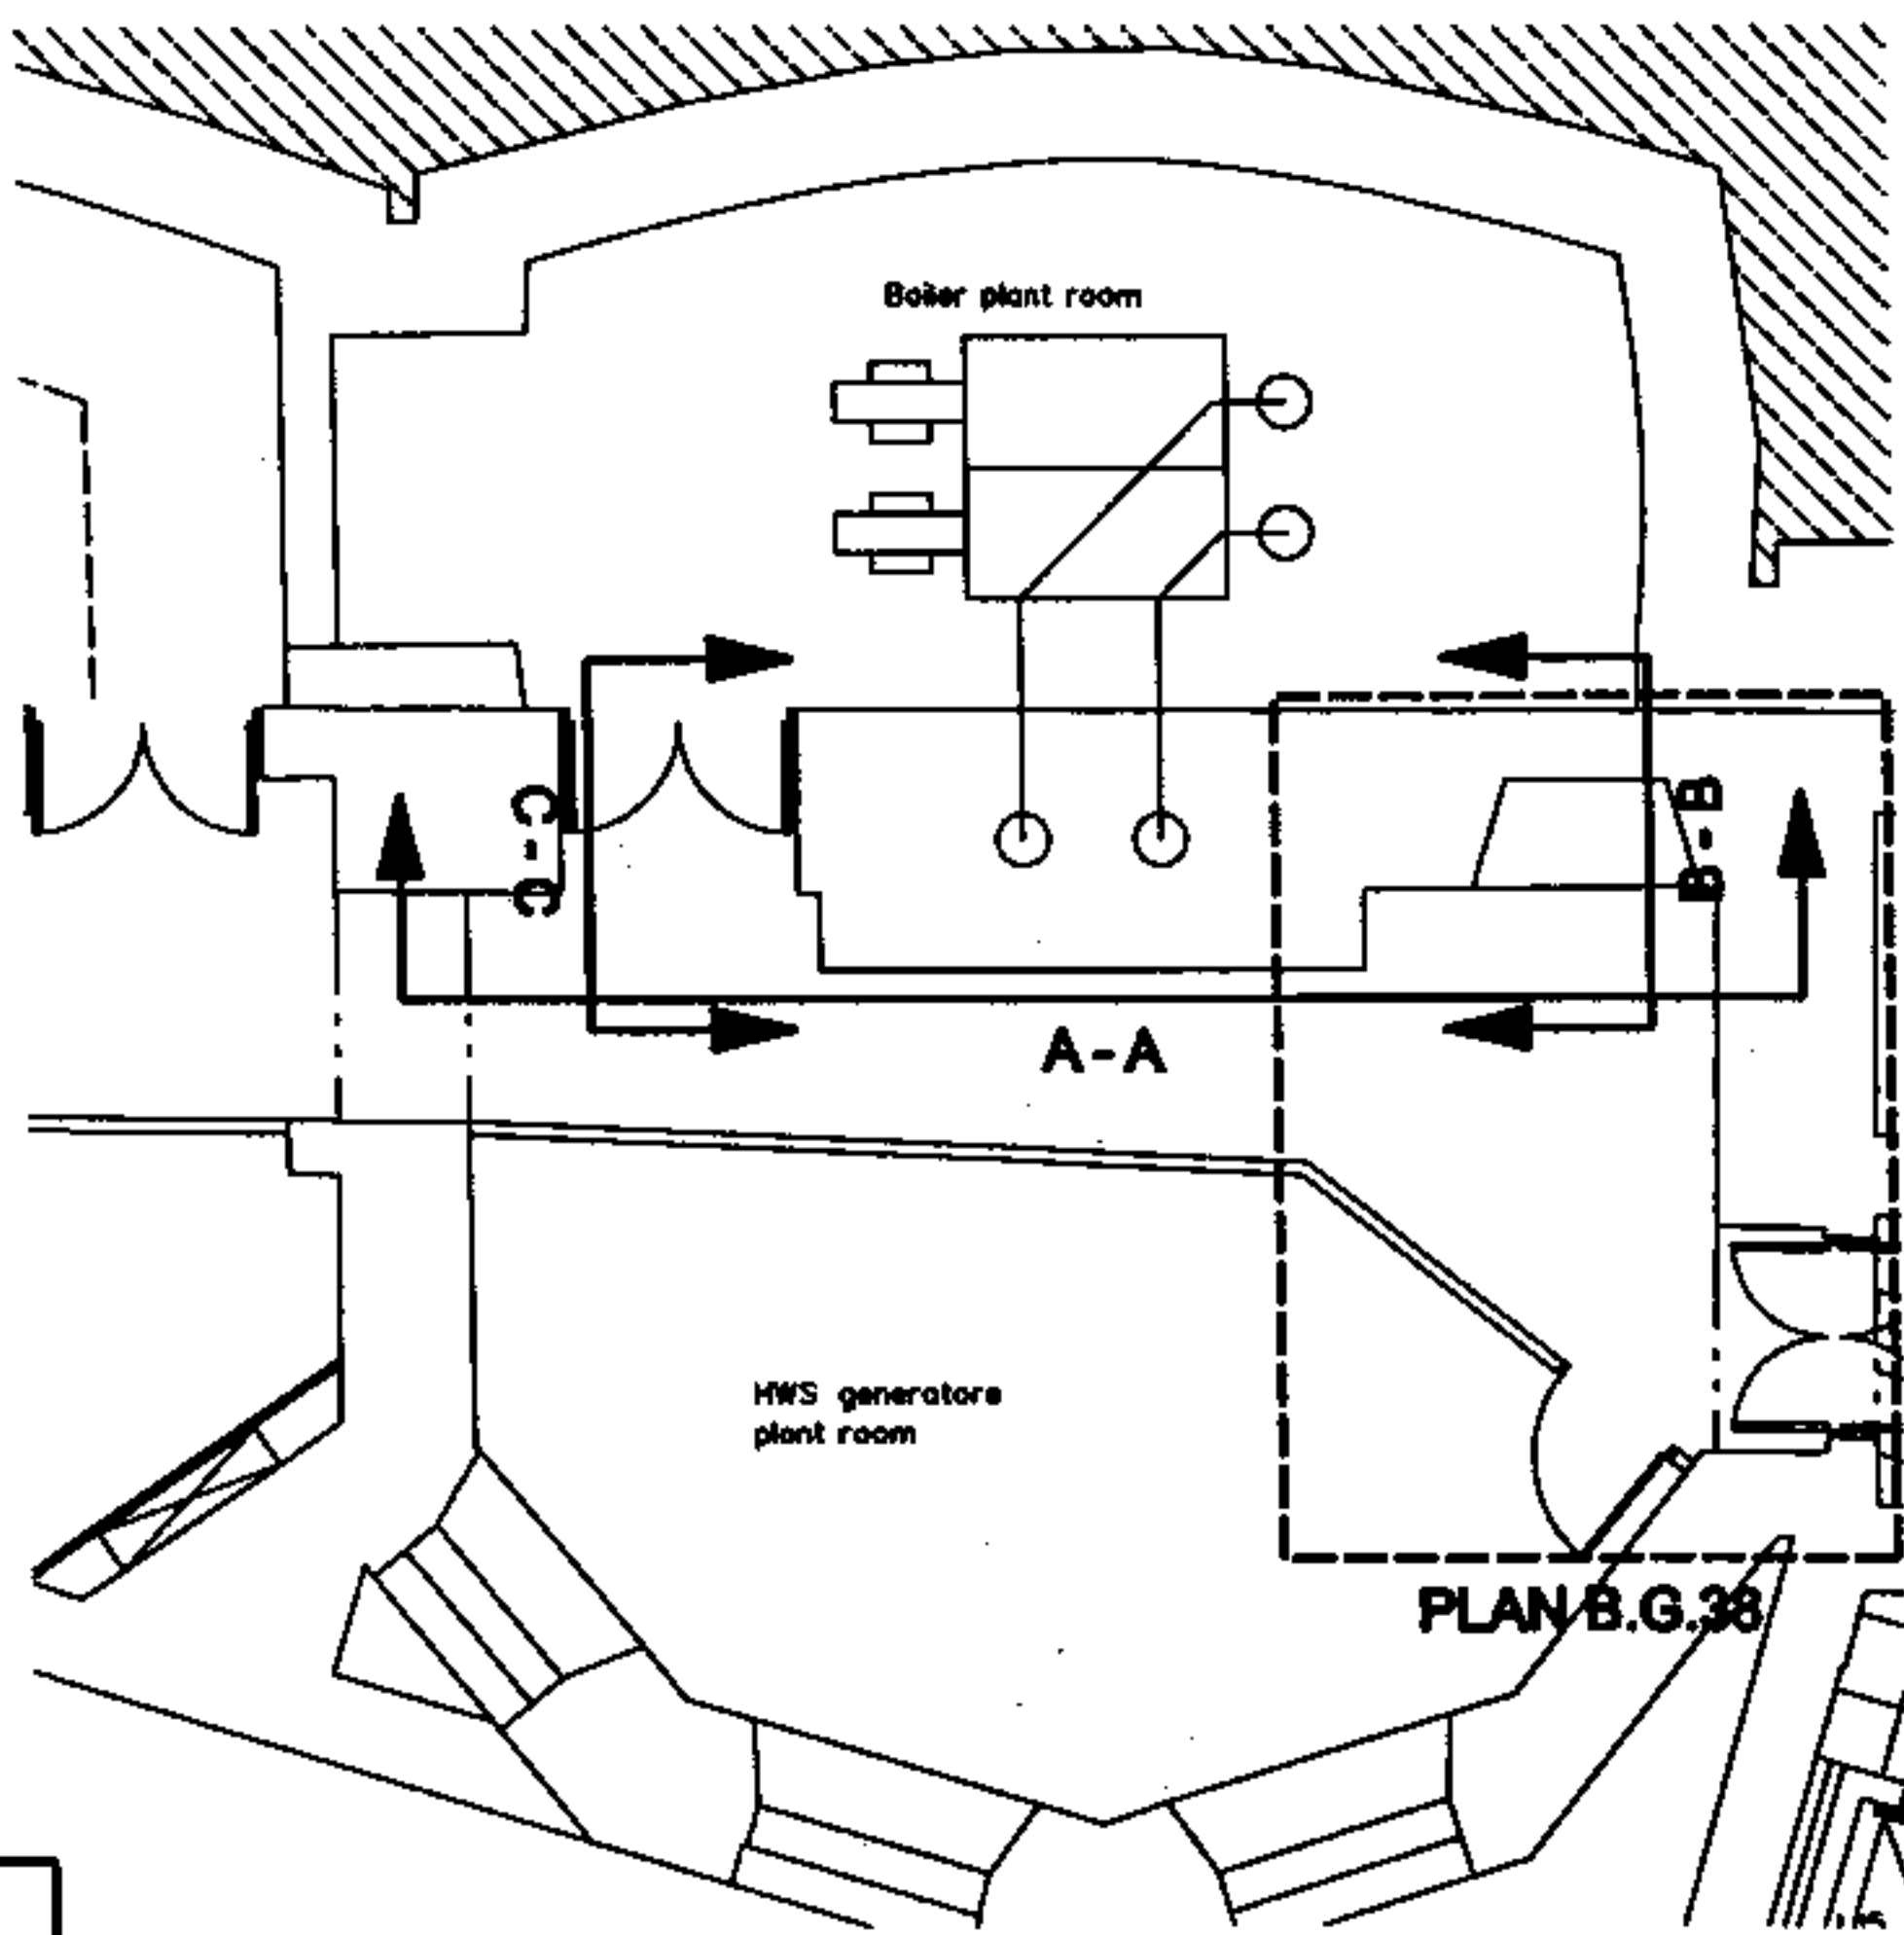


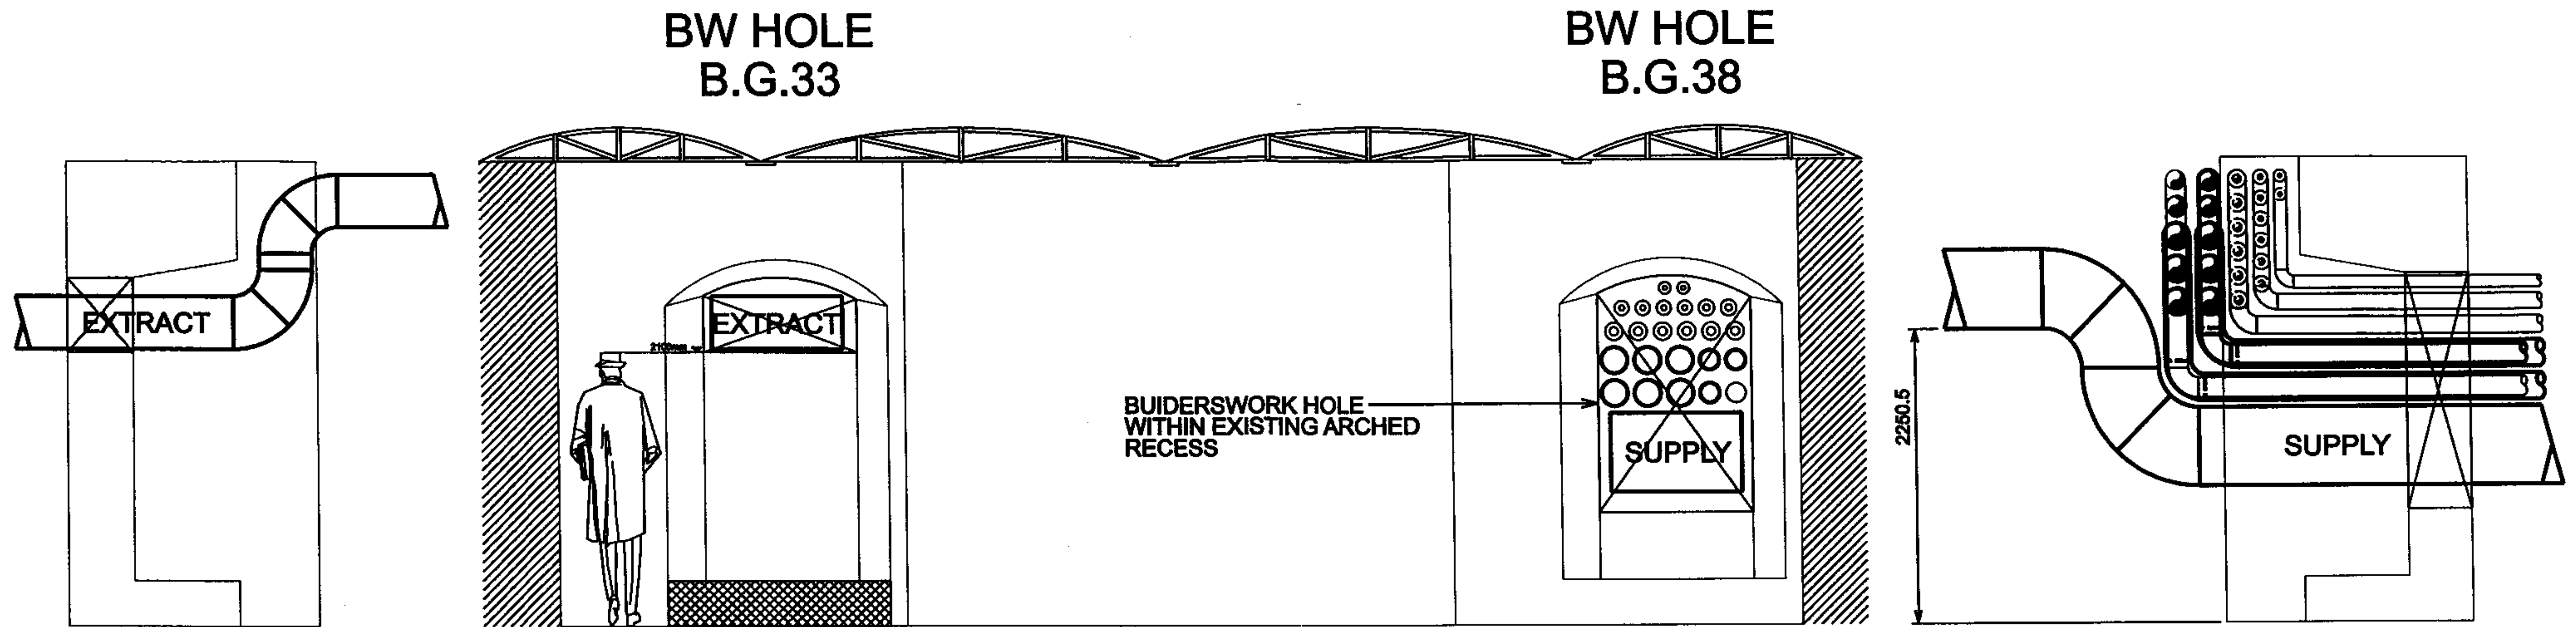


NOTE:
REFER TO ENABLING WORKS DRAWING FOR
FINAL BUILDERSWORK HOLE SIZES

--	--	

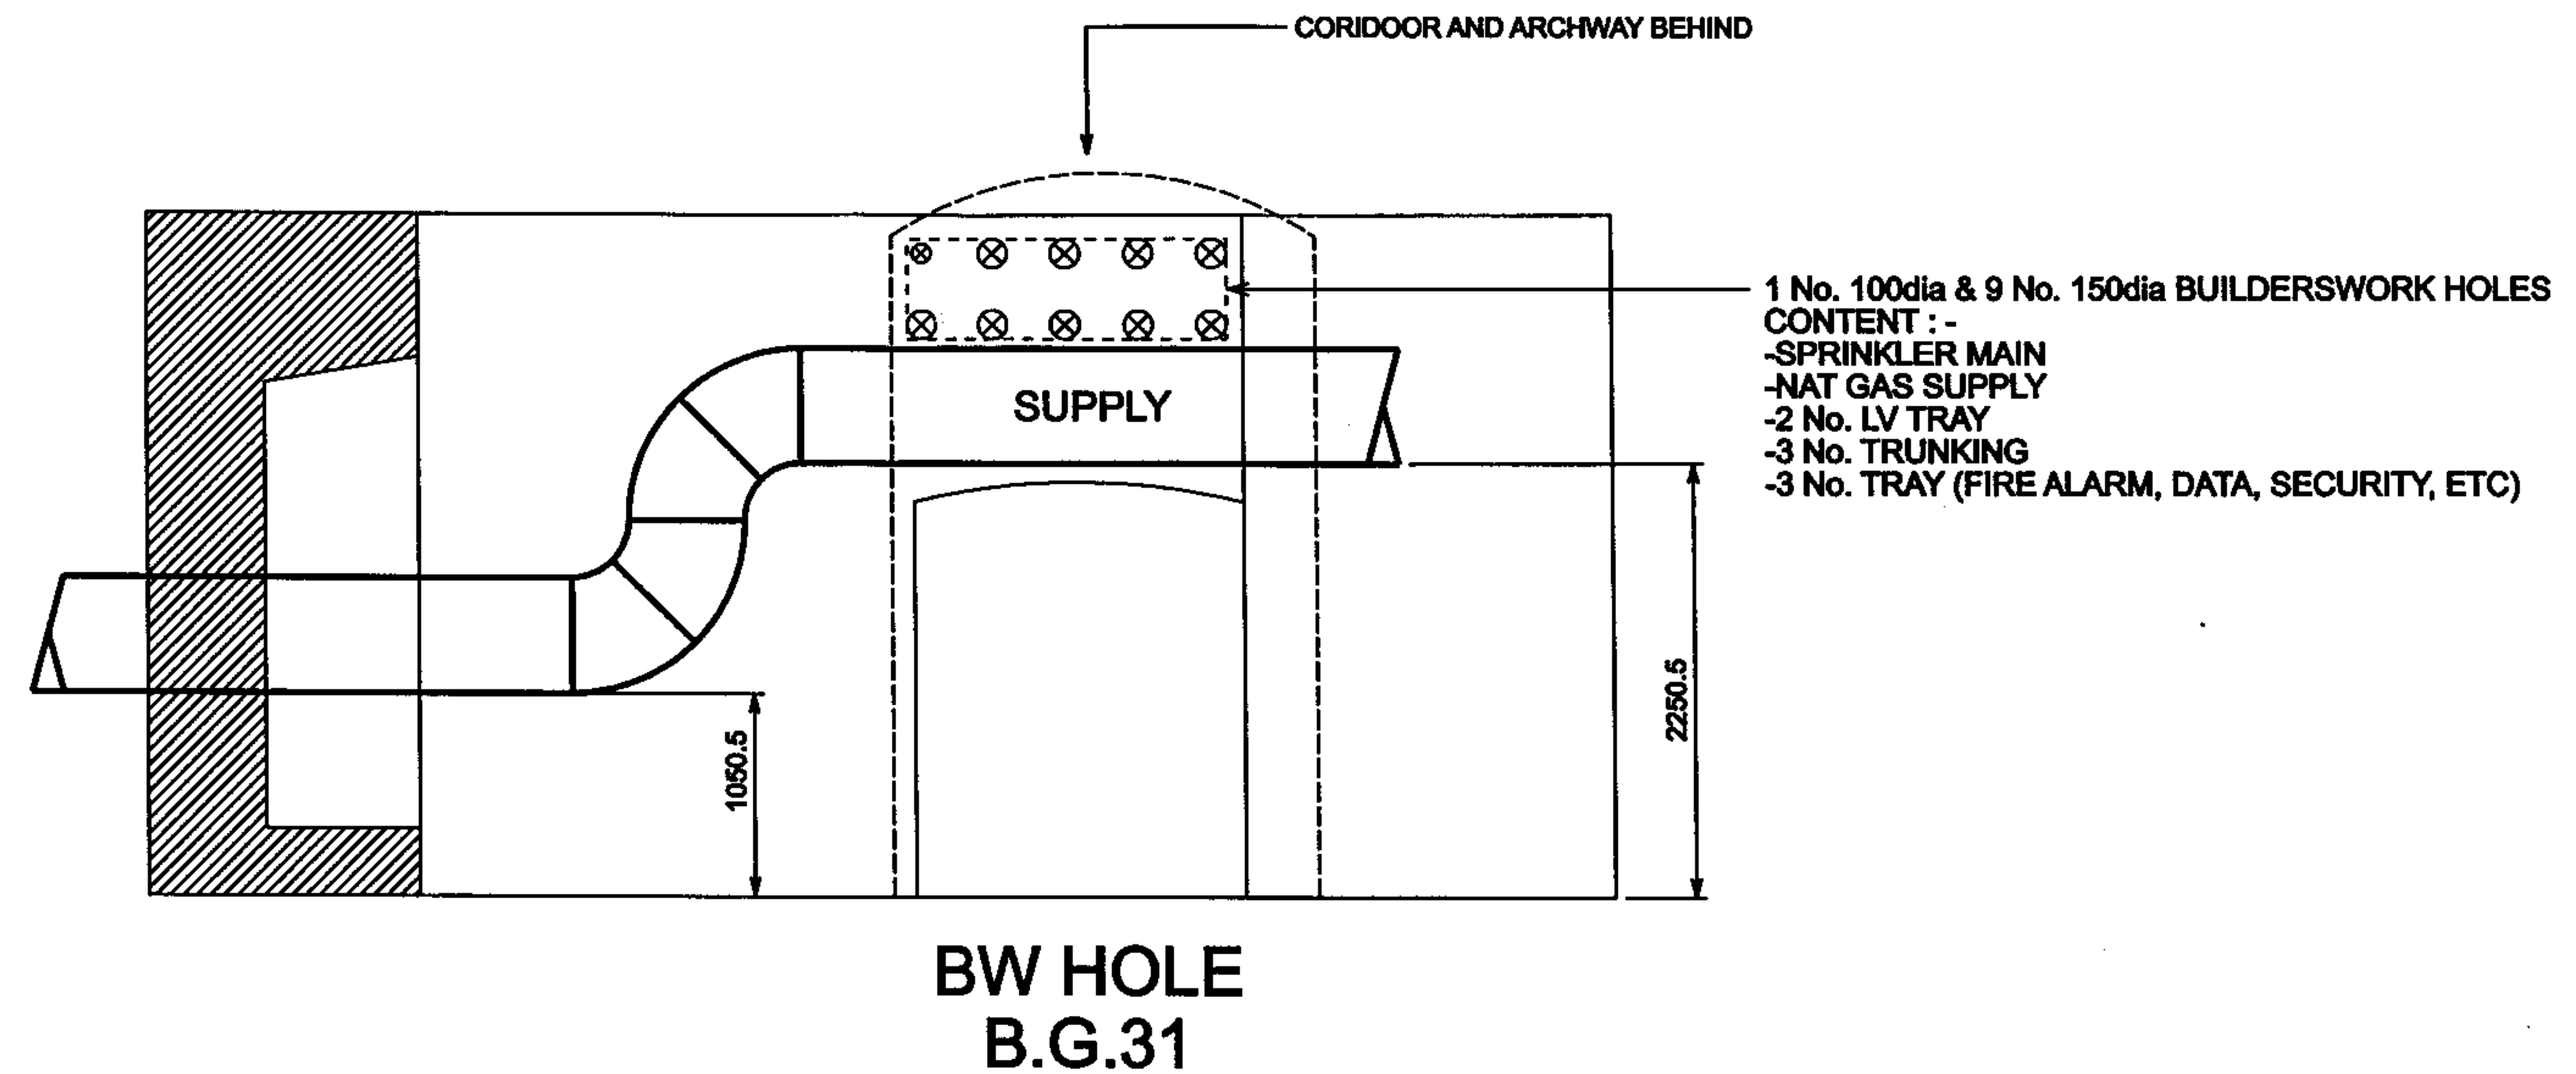

--	--	

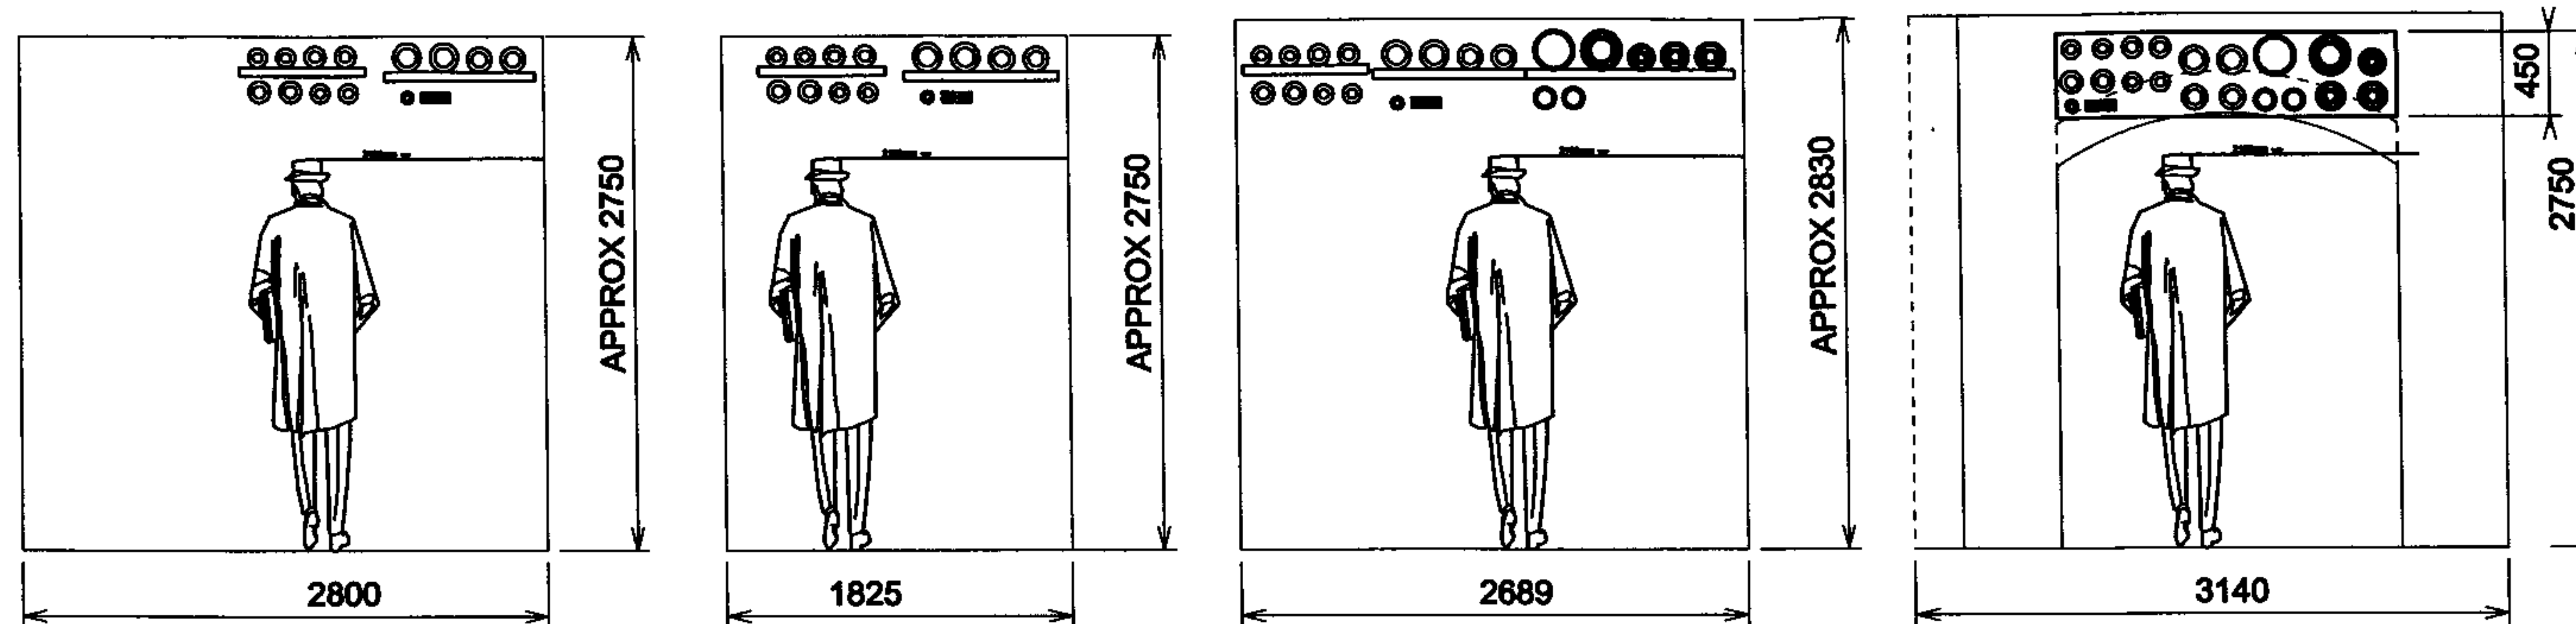

A-A

B-B

C-C


D-D

SERVICES :-
-GEN HTG F&R
-GEN CHW F&R
-BED HTG F&R
-BED CHW F&R
-AHU HTG F&R
-AHU CHW F&R
-SPRINKLER MAIN
-3 COMP TRUNKING

SERVICES :-
-GEN HTG F&R
-GEN CHW F&R
-BED HTG F&R
-BED CHW F&R
-AHU HTG F&R
-AHU CHW F&R
-SPRINKLER MAIN
-3 COMP TRUNKING

SERVICES :-
-GEN HTG F&R
-GEN CHW F&R
-BED HTG F&R
-BED CHW F&R
-AHU HTG F&R
-AHU CHW F&R
-2 No. SPRINKLER MAIN
-3 COMP TRUNKING
-BHWS
-BCWS
-SCWS
-MCW
-POOL PLANTROOM EXTRACT

SERVICES :-
-GEN HTG F&R
-GEN CHW F&R
-BED HTG F&R
-BED CHW F&R
-AHU HTG F&R
-AHU CHW F&R
-2 No. SPRINKLER MAIN
-3 COMP TRUNKING
-BHWS
-BCWS
-SCWS
-MCW
-POOL PLANTROOM EXTRACT

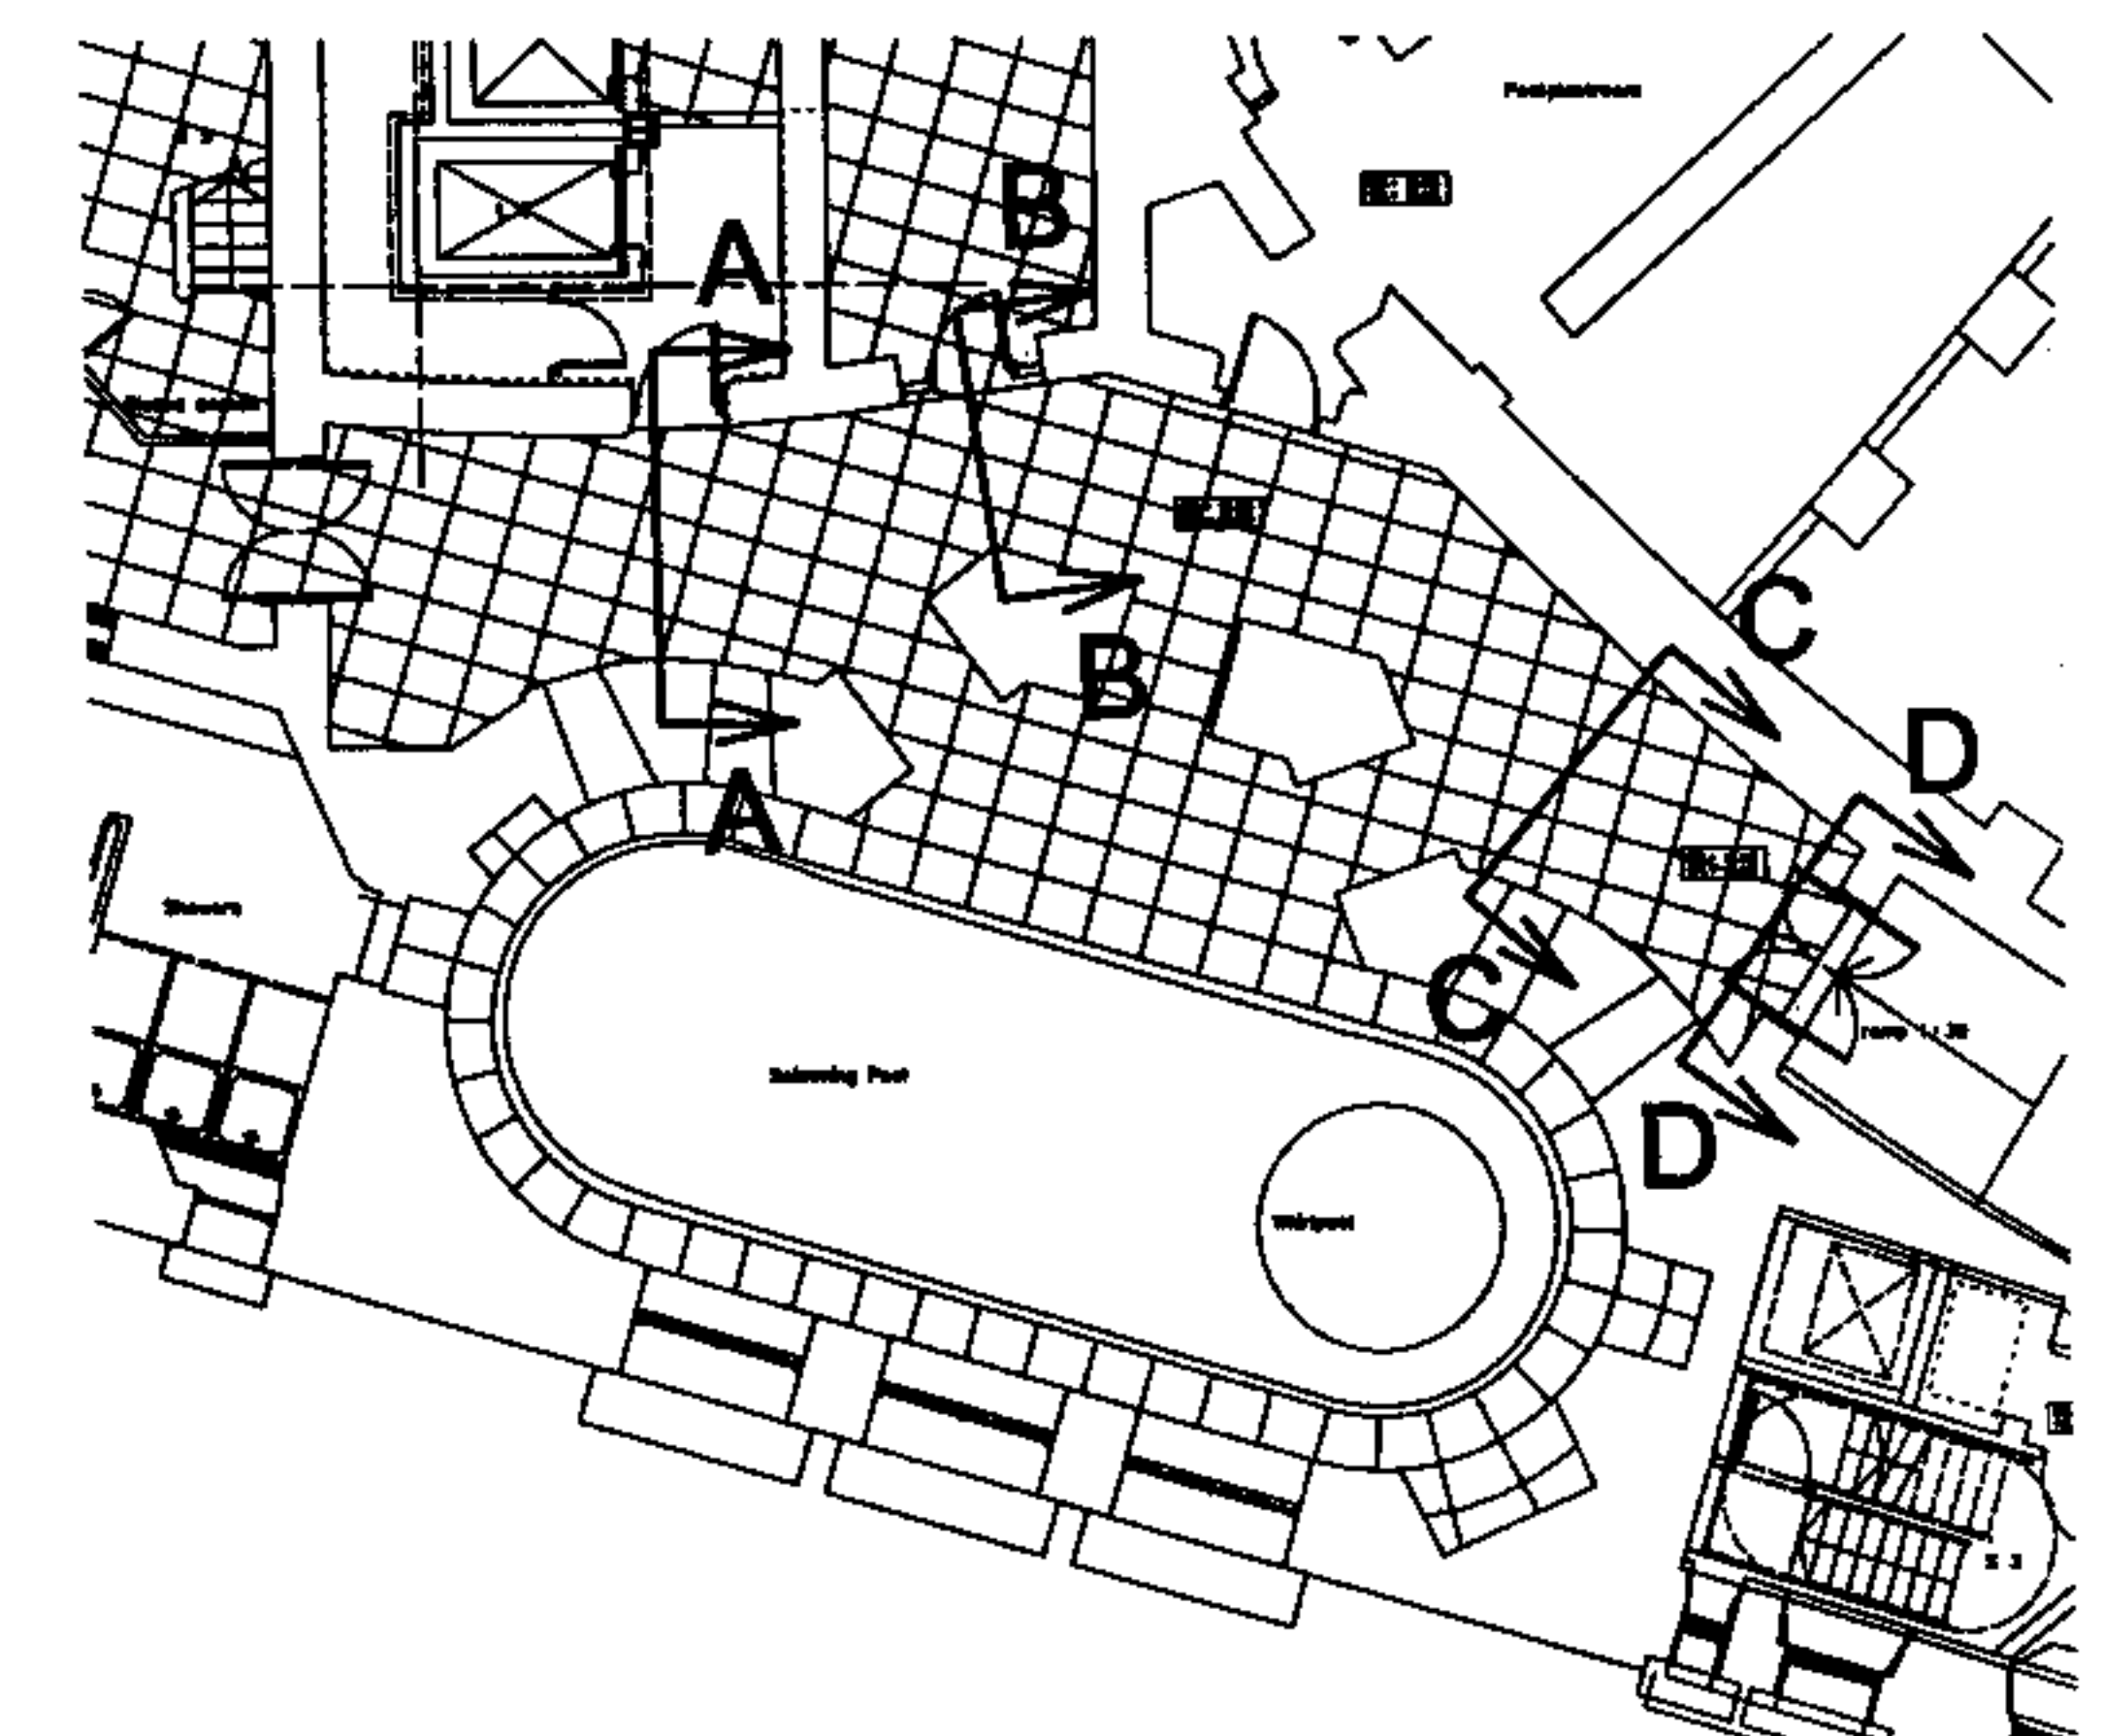


						Client	Project	Title	Made	MPW	C.A.D.	MPW	FABER MAUNSELL		AECOM
						Manhattan Loft Corporation Limited	St Pancras Chambers	BASEMENT POOL AREA BUILDERSWORK	C'k'd.	-	Scale	1:50	Marlborough House Upper Marlborough Road St Albans, Hertfordshire AL1 3UT		T +44 (0)20 8784 5784 F +44 (0)20 8784 5700 www.fabermaunsell.com
									App.	-	Date	DEC 06			
									SKETCH				No. 23101/EW/EH/003		Rev.
Rev	Date	Details		Made	Ckd	App							cm		A3

User= cushensa

NOTE

WHERE INDICATED SERVICES DISTRIBUTION WITHIN EACH ROOM ARE BASED ON SCHEME DESIGN LAYOUTS. FINAL LAYOUTS TO BE AGREED.


WITHIN OTHER AREAS FINAL SERVICES DISTRIBUTION PROPOSALS WITHIN ROOM TO BE CONFIRMED.

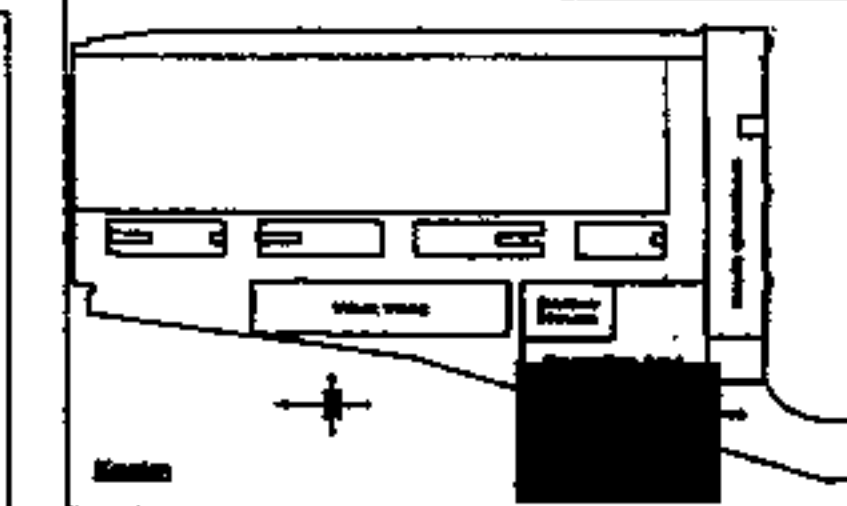

BASE DRAWINGS


USED IN COMPLETION OF THIS DRAWING

- NOTES
1. WORK TO PROVIDED DIMENSIONS ONLY.
 2. THIS DRAWING TO BE READ IN CONNECTION WITH ALL PRELIMINARY AND/OR AMENDMENT DRAWINGS.
 3. THIS DRAWING TO BE READ IN CONNECTION WITH ALL PRELIMINARY AND/OR AMENDMENT DRAWINGS.
 4. THIS DRAWING TO BE READ IN CONNECTION WITH ALL PRELIMINARY AND/OR AMENDMENT DRAWINGS.
 5. FOR TYPICAL DETAILS REFER TO DRAWING IN SUPPLEMENTARY DRAWINGS.

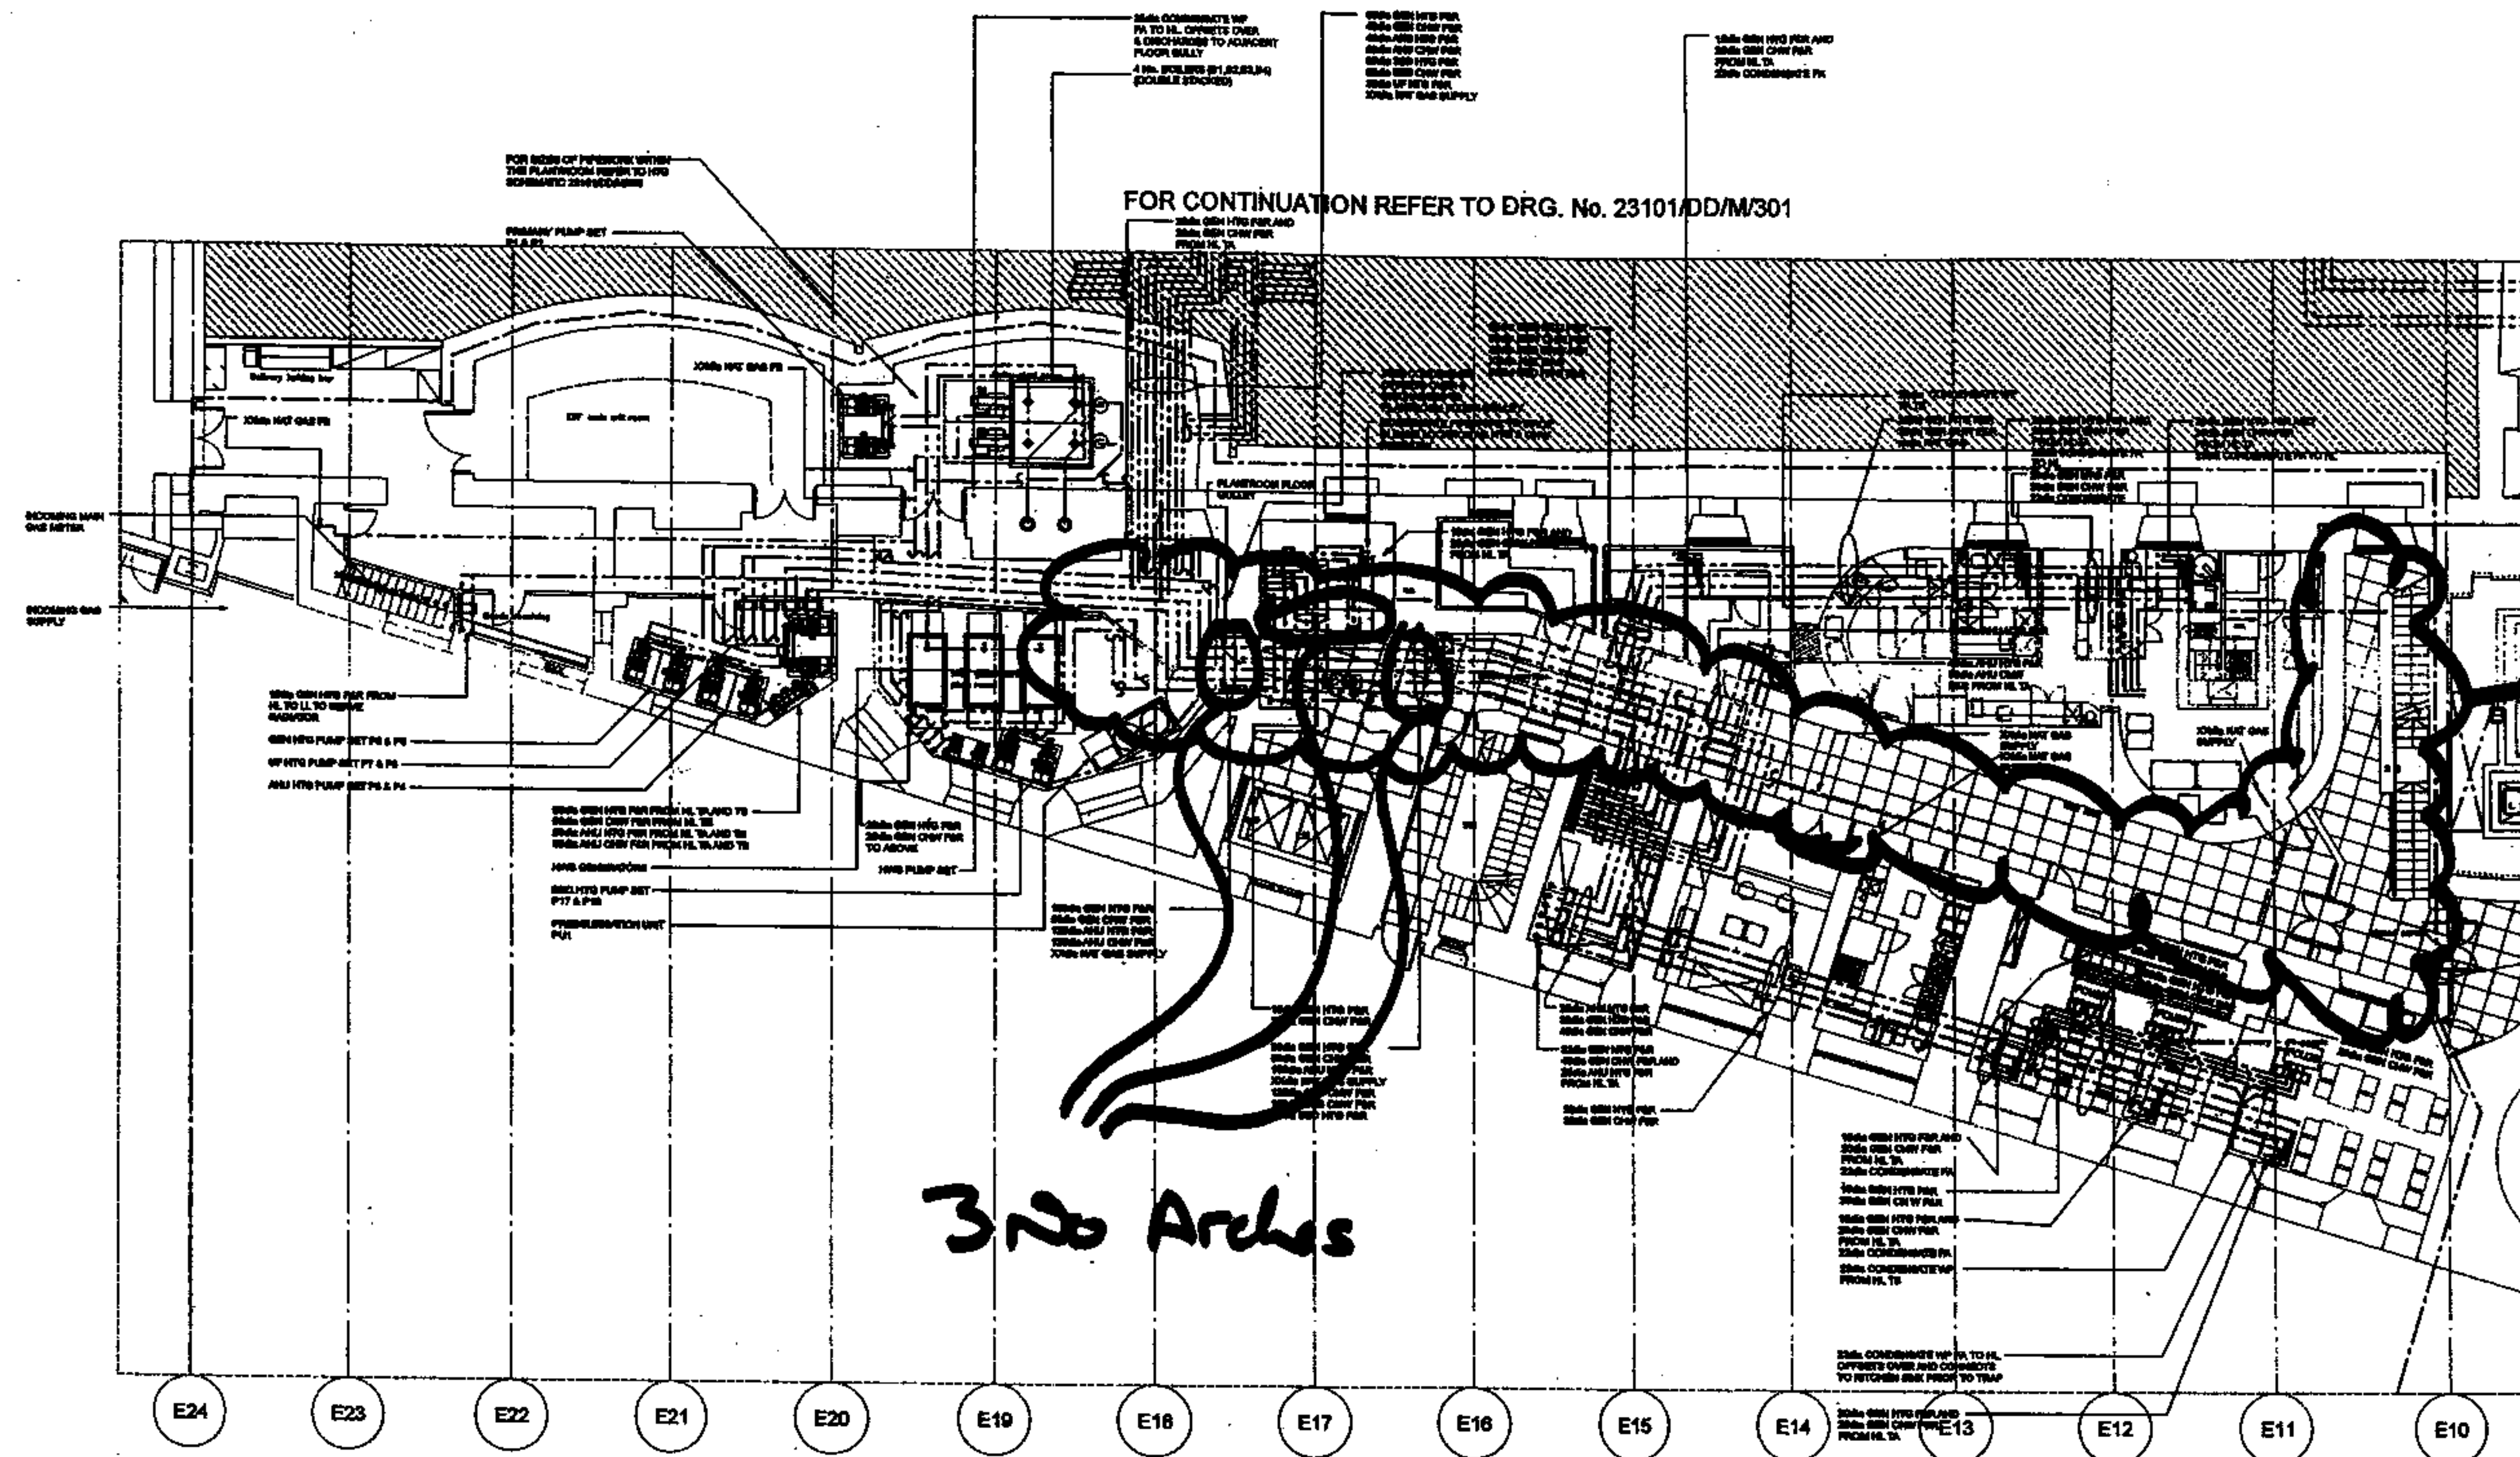


FOR CONTINUATION REFER TO DRG. No. 23101/DD/M/201/1

Refer to sketch
EH/EW 04
+
EH/EW 05
for amendments to
cond'n layout.

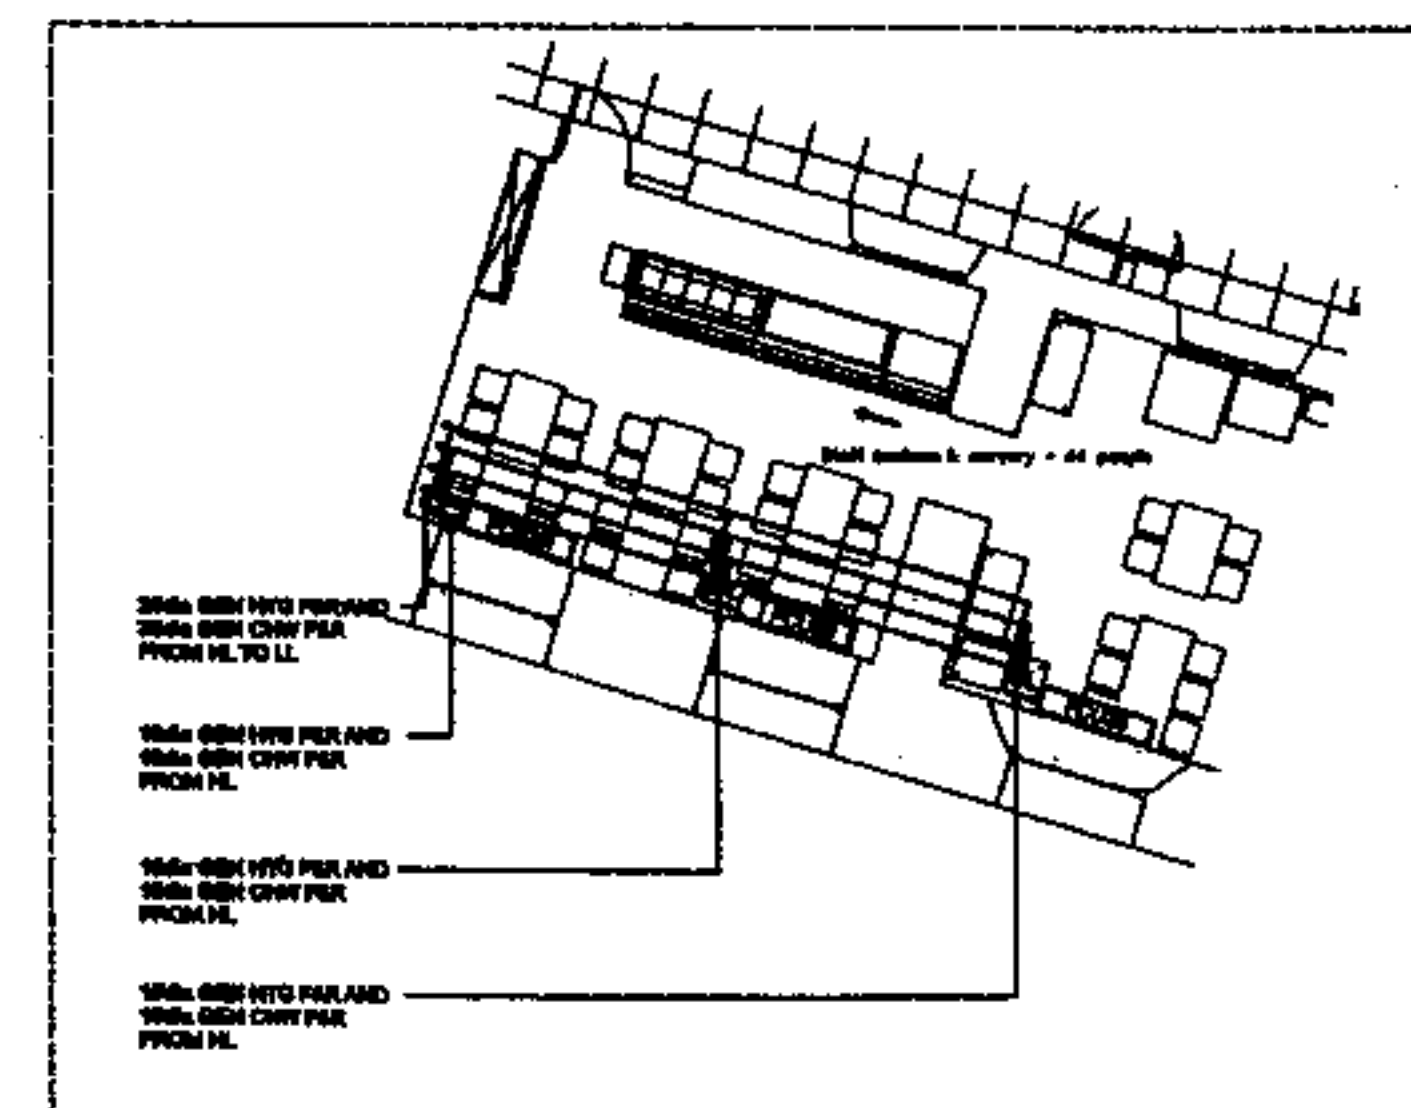

amended
sketch

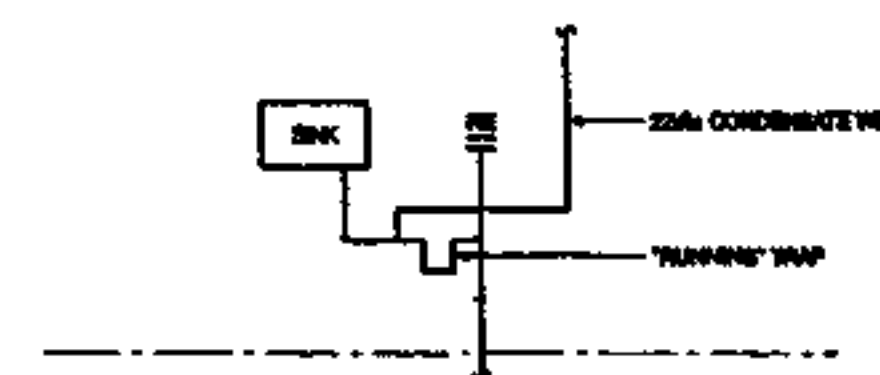


FCU CONDENSATE DETAIL

ALL HORIZONTAL (AND/OR BATHROOM) PIPES TO HAVE 2mm CONDENSATE WASTE PIPE FROM HL TO DRAINAGE TO DRAIN VIA 100mm TRAP OUTLET (MIN. 100mm). ALL PRELIMINARY PIPES TO HAVE 2mm CONDENSATE WASTE PIPE FROM LL TO DRAIN.

TENDER DRAWING	
Architect	RHWL Architects or RICHARD GRIFFITHS ARCHITECTS 70-72 West Street, London WC2E 8RN Tel: 020 7838 1111
Client	Manhattan Loft Corporation Limited
Project	St Pancras Chambers
WEST CHAMBERS GROUND FLOOR HEATING AND COOLING LAYOUT SHEET 2 of 2	
Made	SC P.A.D. SC
CYC	1:100
App.	D.T.E. Date MAY '06
FABER MAUNSELL ACOM	
N 23101/DD/M/201/2 0	

WHERE INDICATED SERVICES DISTRIBUTION WITHIN EACH ROOM ARE BASED ON SCHEME DESIGN LAYOUTS. IF LAYOUTS TO BE AGREED.

WITHIN OTHER AREAS FINAL SERVICES DISTRIBUTION PROPOSALS WITHIN ROOM TO BE CONFIRMED.


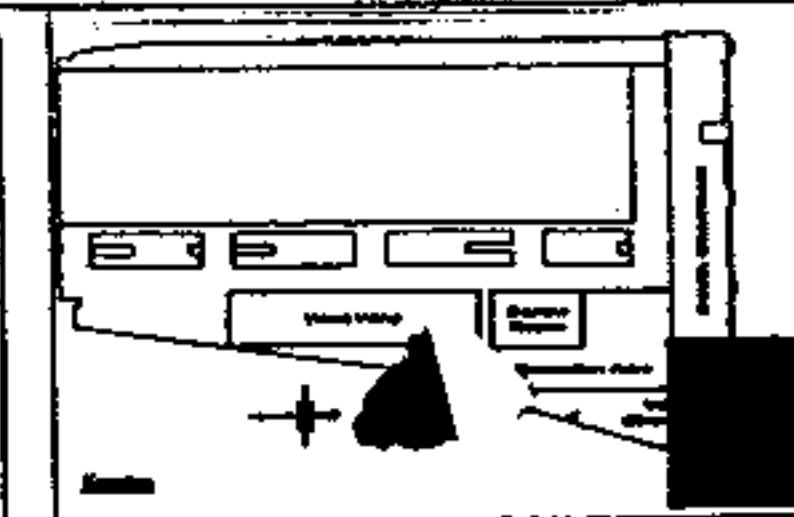


BASE DRAWINGS
USED IN COMPLETION OF THIS PROJECT

NOTE

1. WORK TO PREPARED DIMENSIONS ONLY.
2. THIS DRAWING TO BE READ IN CONNECTION WITH ALL RELEVANT ARCHITECTS AND STRUCTURAL ENGINEERING DRAWINGS.
3. THIS DRAWING TO BE READ IN CONNECTION WITH ALL RELEVANT FABRIC REQUIREMENT SPECIFICATIONS.
4. THIS DRAWING TO BE READ IN CONNECTION WITH ALL RELEVANT CLIMATE DATA SPECIFICATIONS.
5. FOR TYPICAL DETAILS REFER TO DRAWING IN SUBMITTALS.

FOR CONTINUATION REFER TO DRG. NO. 23101/DD/M/200/2

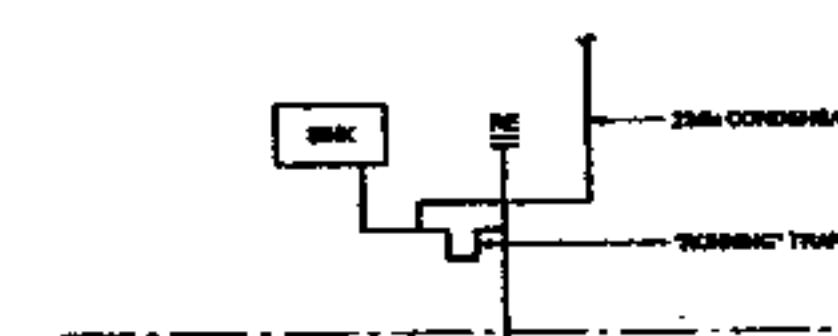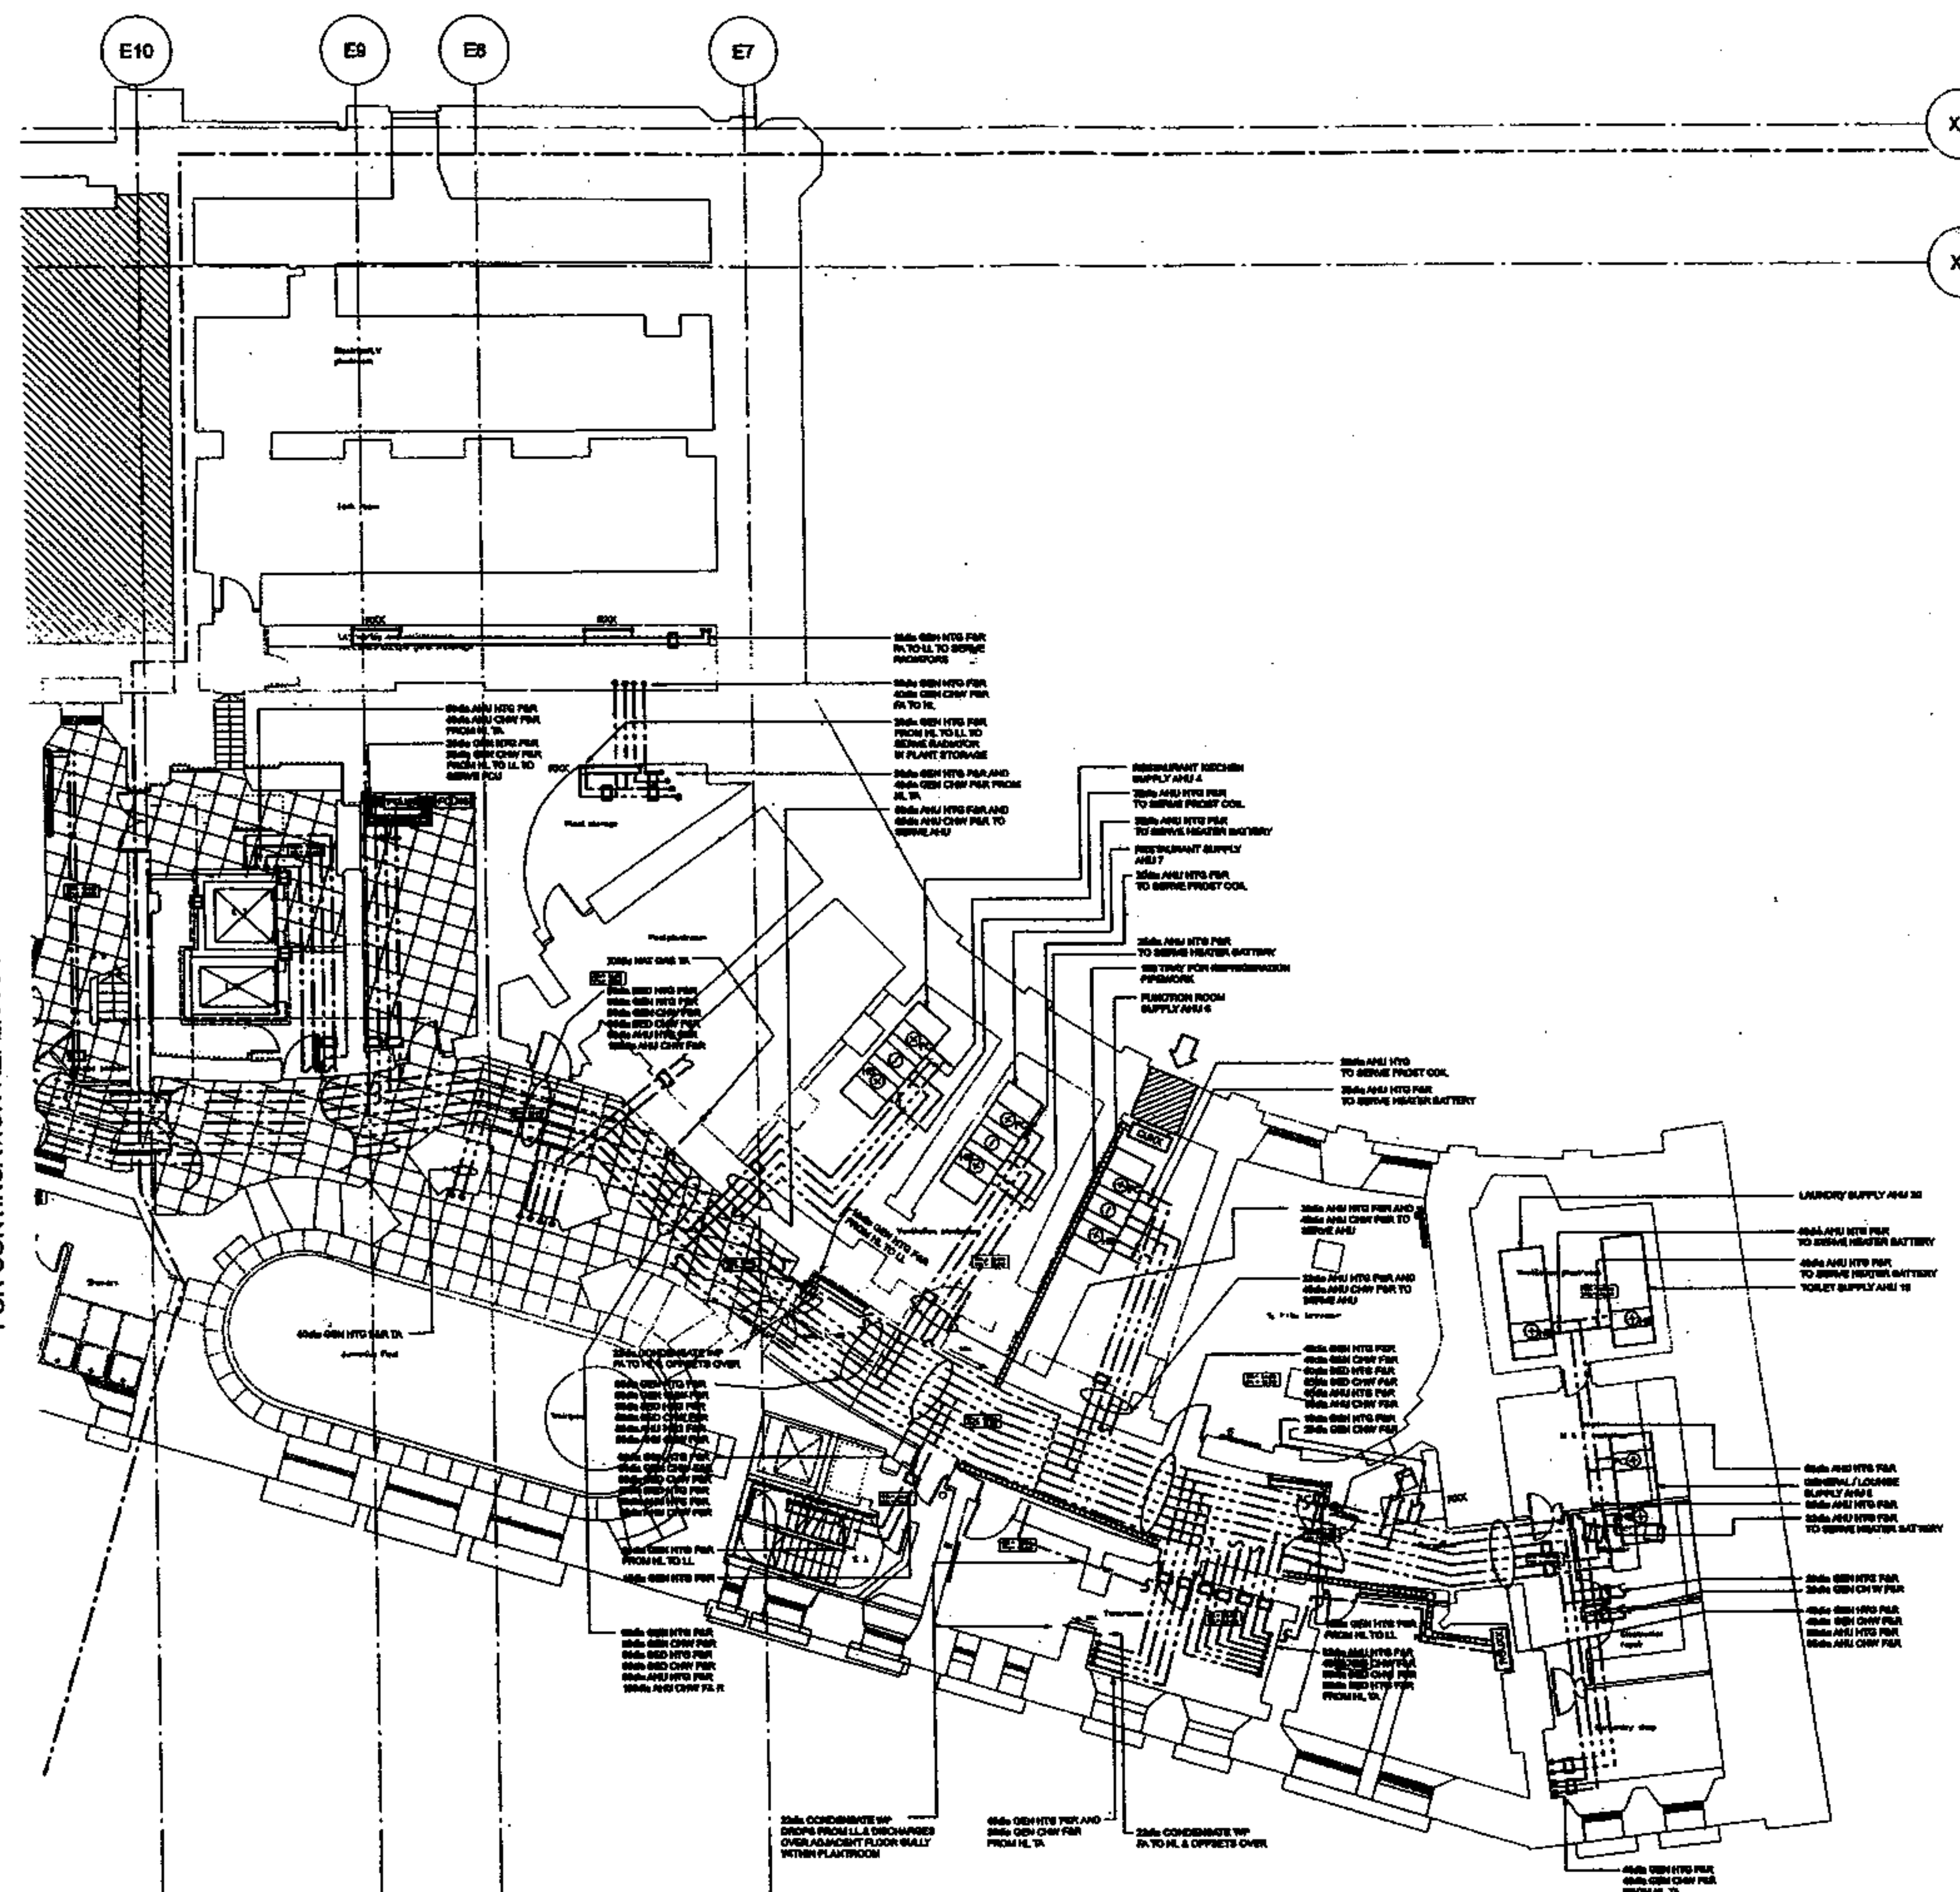

FCU CONDENSATE DETAIL

ALL HORIZONTAL (ABOVE EACH ROOM) POUTS TO HAVE 22in CONDENSATE WASTE PIPE FROM HL TO DISCHARGE TO CFW VIA WHE WASTE OUTLET (VIA GRAVITY). ALL FREEHANGING POUTS TO HAVE 22in CONDENSATE WASTE PIPE FROM LL TR

Row	State	Details	Amount	Cost

Status **TENDER
DRAWING**

Architect
RHML Architects
and
RICHARD GRIFFITHS ARCHITECTS
25 South Street South Weymouth
T. 781.929.7200 F. 781.929.6000

Client
**Manhattan Loft
Corporation Limited**

Project	St Pancras Chambers
---------	---------------------

Title WEST CHAMBERS
BASEMENT LEVEL
HEATING AND COOLING
LAYOUT
Sheet 1 of 2

Made		S.C.		C.A.D.		S.C.	
Cktd	each	date	in	Scale		1:100	
	AJ						
App.		D.T.B.		Date		MAY 08	

FABER MAUNSELL | AECOM


Northborough House
Lower Northborough Road

T +44 (0)1938 5764 576
F +44 (0)1938 5764 576

No. 23101/DD/M/200/1

WHERE INDICATED SERVICES DISTRIBUTION WITHIN EACH ROOM ARE BASED ON SCHEME DESIGN LAYOUTS. FINAL LAYOUTS TO BE AGREED.


WITHIN OTHER AREAS FINAL SERVICES DISTRIBUTION PROPOSALS WITHIN ROOM TO BE CONFIRMED.

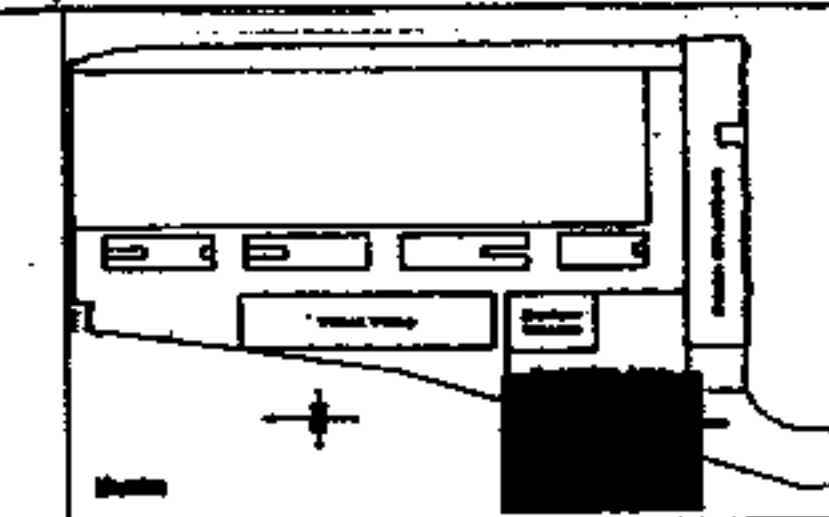


BASE DRAWINGS
LIMITED IN COMPLETION OF THIS DDC:

NOTED:

1. WORK TO FOLLOW DIMENSIONS ONLY.
2. THIS DRAWING TO BE USED IN CONJUNCTION WITH ALL
NECESSARY ARCHITECTS AND STRUCTURAL ENGINEERS
DRAWINGS.
3. THIS DRAWING TO BE USED IN CONJUNCTION WITH ALL
NECESSARY MECHANICAL DRAWINGS.
4. THIS DRAWING TO BE USED IN CONJUNCTION WITH
ALL NECESSARY ELECTRICAL DRAWINGS.
5. FOR TYPICAL DETAILS REFER TO DRAWING NO.
DWG-000000000

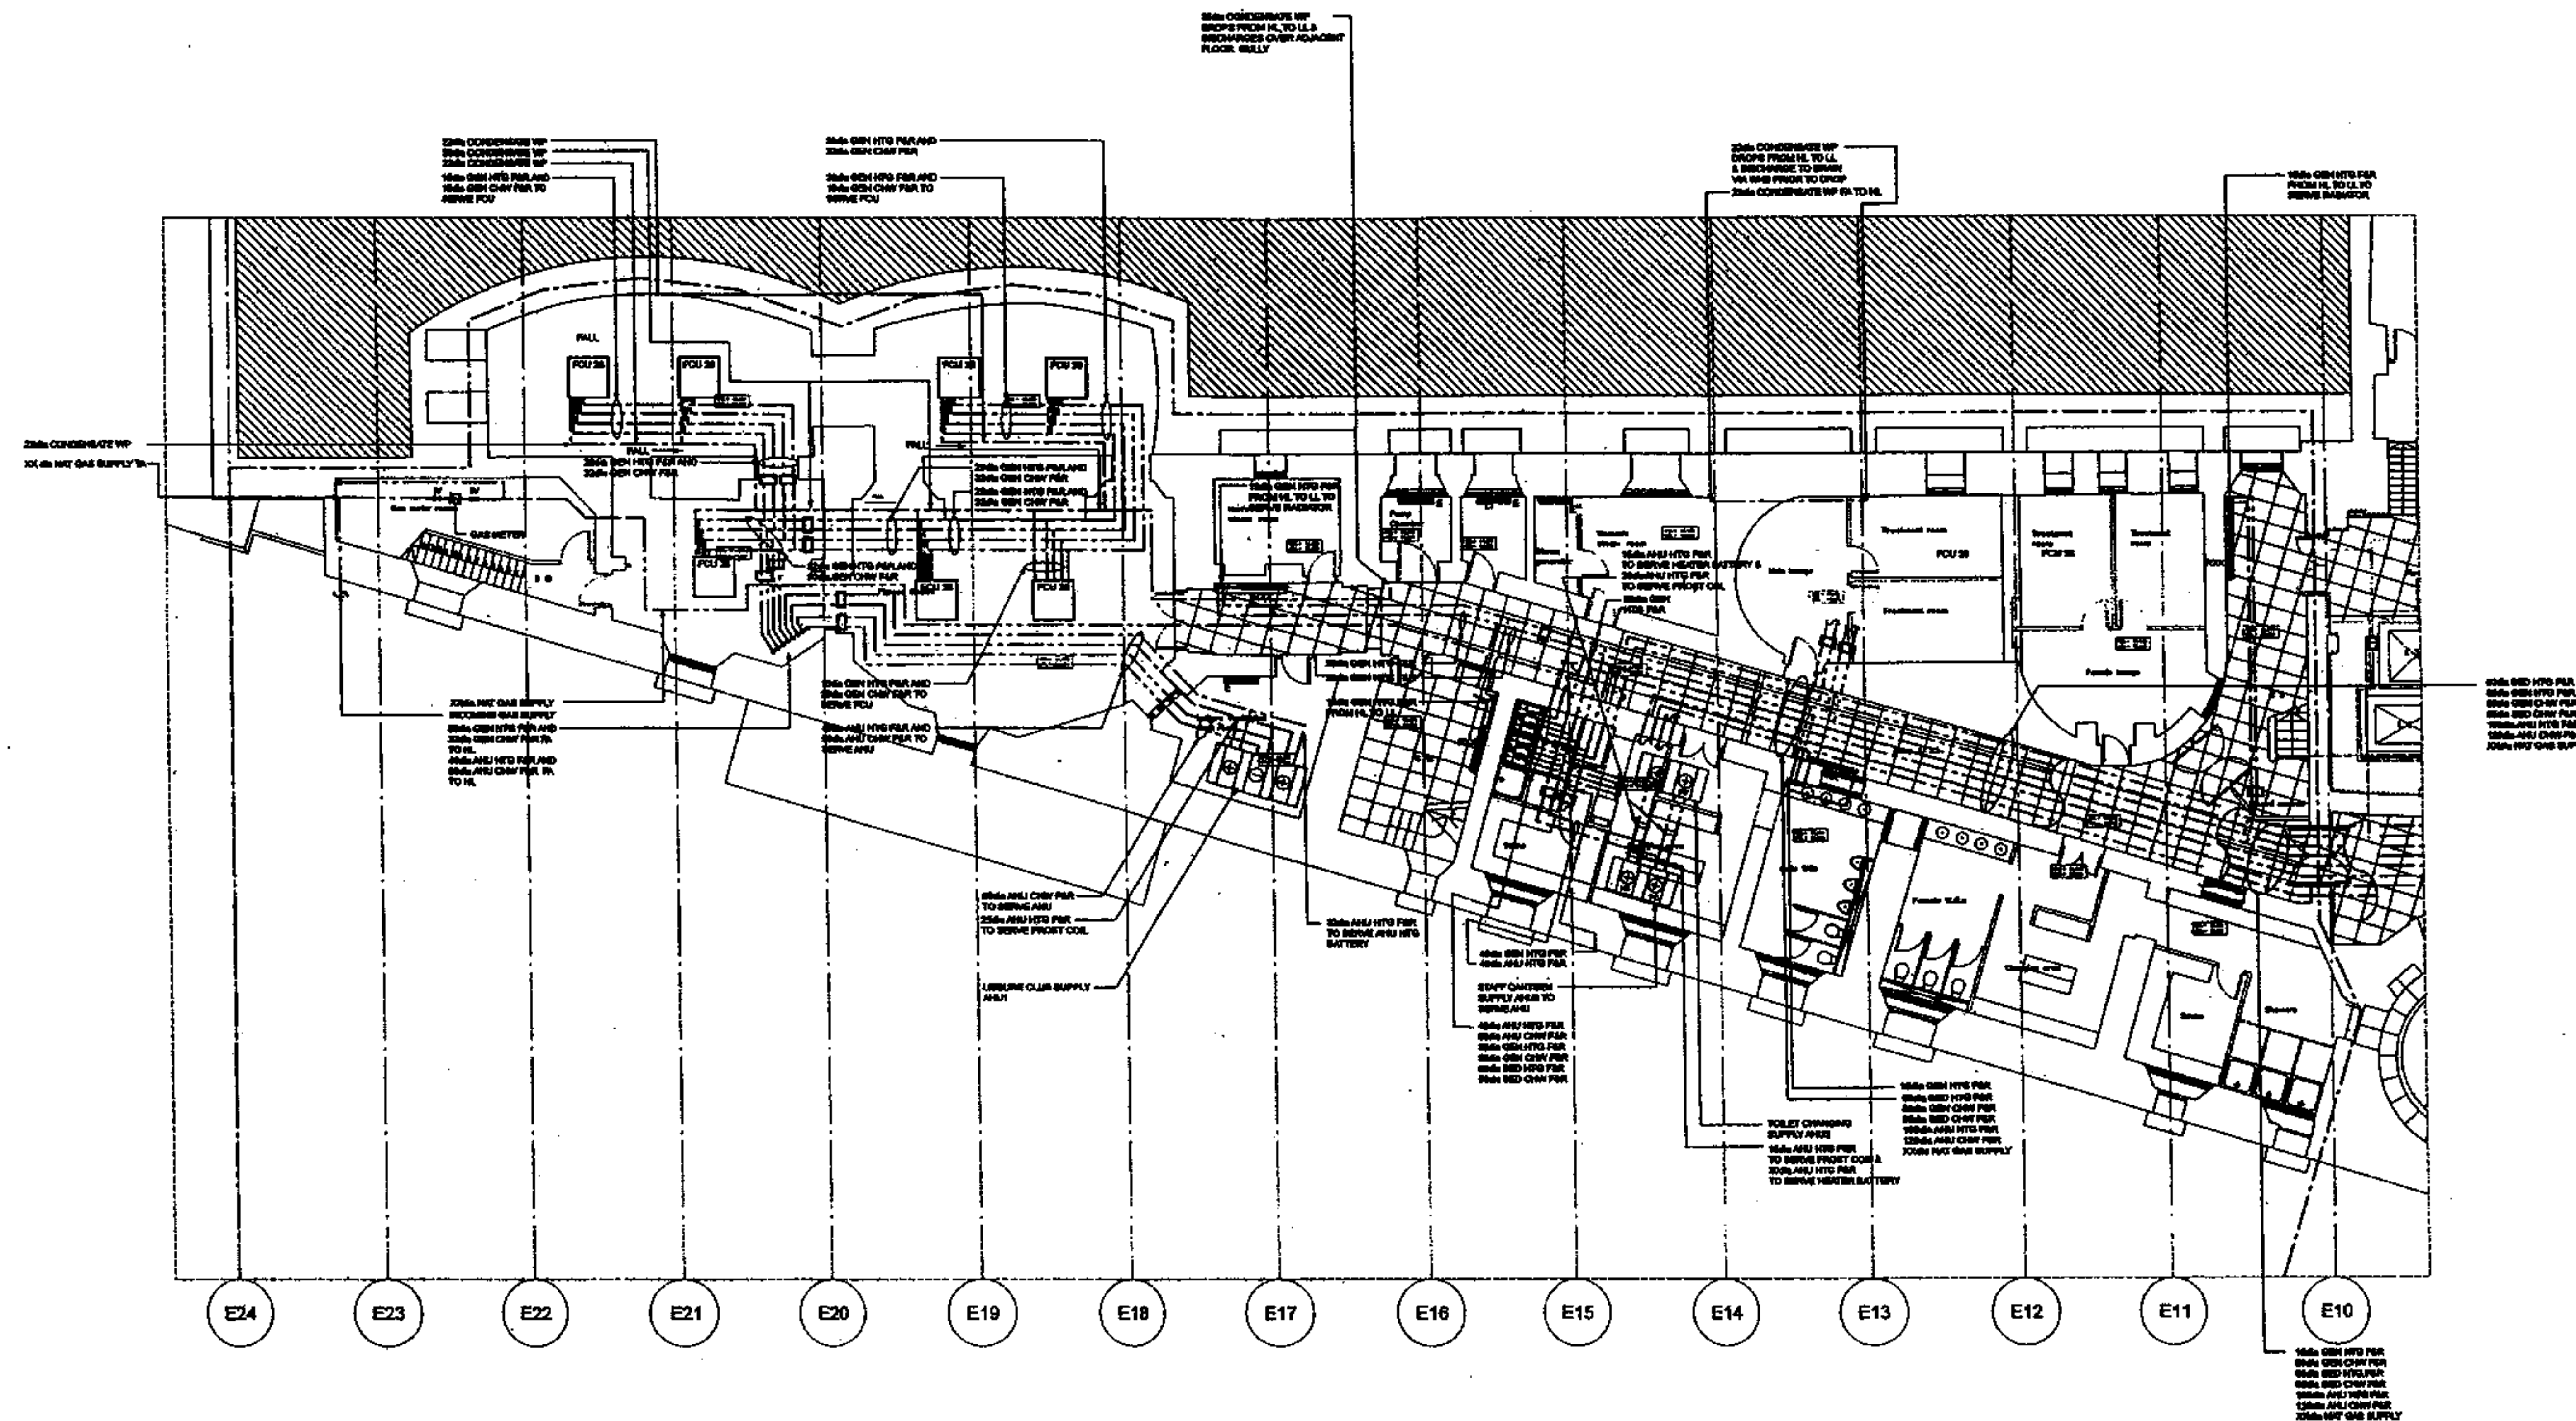

FOR CONTINUATION REFER TO DRG. No. 23101/DD/M/200/1

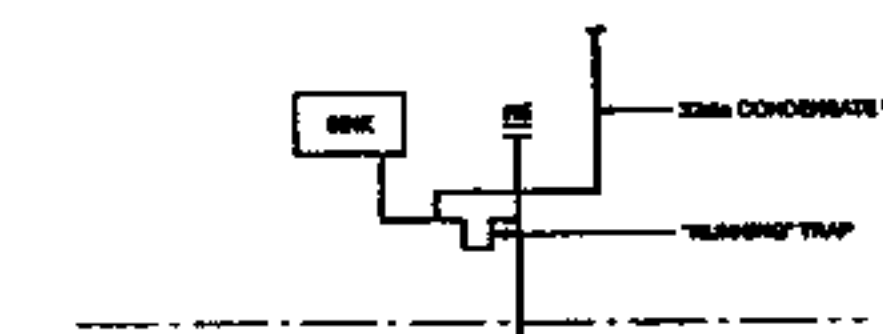

FCU CONDENSATE DETAIL

ALL HORIZONTAL (ABOVE BATHROOM) PIPES TO HAVE 2" IN CONDENSATE WASTE PIPE FROM HL TO DISCHARGE TO DRAIN VIA THE WHITE OUTLET (AA BRANCH). ALL VERTICAL/SHORT PIPES TO HAVE 2" IN CONDENSATE WASTE PIPE FROM LL TO

[illegible]

Rev	Date	Drawn	Check	Clk
Status				
TENDER DRAWING				

Architect
RHWA Architects
and
RICHARD GRIFFITHS ARCHITECTS
27 Second Street, Suite 100, Waltham, MA 02451
T. 617.252.7700 F. 617.252.4000

Client
**Manhattan Loft
Corporation Limited**

Project

St Pancras Chambers

Title WEST CHAMBERS
BASEMENT LEVEL
HEATING AND COOLING
LAYOUT
Sheet 2 of 2


Made	S.C.	C.A.D.	S.C.
Chkd	AE	Scale	1:100
App.	D.T.E.	Date	MAY 08

FABER MAUNSELL | AECOM

Under the Copyright Act of 1976, this document is in the public domain in the United States of America.		For 0
---	--	----------

WHERE INDICATED SERVICES DISTRIBUTION WITHIN EACH ROOM ARE BASED ON SCHEME DESIGN LAYOUTS. FINAL LAYOUTS TO BE AGREED.


WITHIN OTHER AREAS FINAL SERVICES DISTRIBUTION PROPOSALS WITHIN ROOM TO BE CONFIRMED.

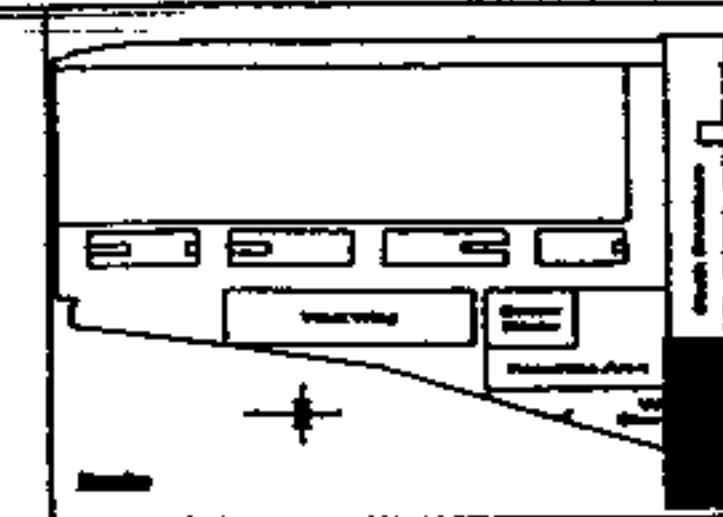

NOTES

1. POINT TO PULPIFIED DRAINAGE ONLY.
2. THIS DRAWING IS TO BE READ IN CONNECTION WITH ALL RELEVANT ANATOMY AND STRUCTURAL DRAINAGE DRAWINGS.
3. THIS DRAWING IS TO BE READ IN CONNECTION WITH ALL RELEVANT PAIN DRAINAGE DRAWINGS.
4. THIS DRAWING IS TO BE READ IN CONNECTION WITH RELEVANT SCHEMATIC DRAWINGS.
5. FOR TYPICAL DETAILS REFER TO DRAWING No. SYR-00000000000000000000
6. SINGLE COMPONENTS FROM ANY COOLED DOI, ONE WAY TO NEAREST WASTE

FOR CONTINUATION REFER TO DRG, No. 23101/DD/M/210/2

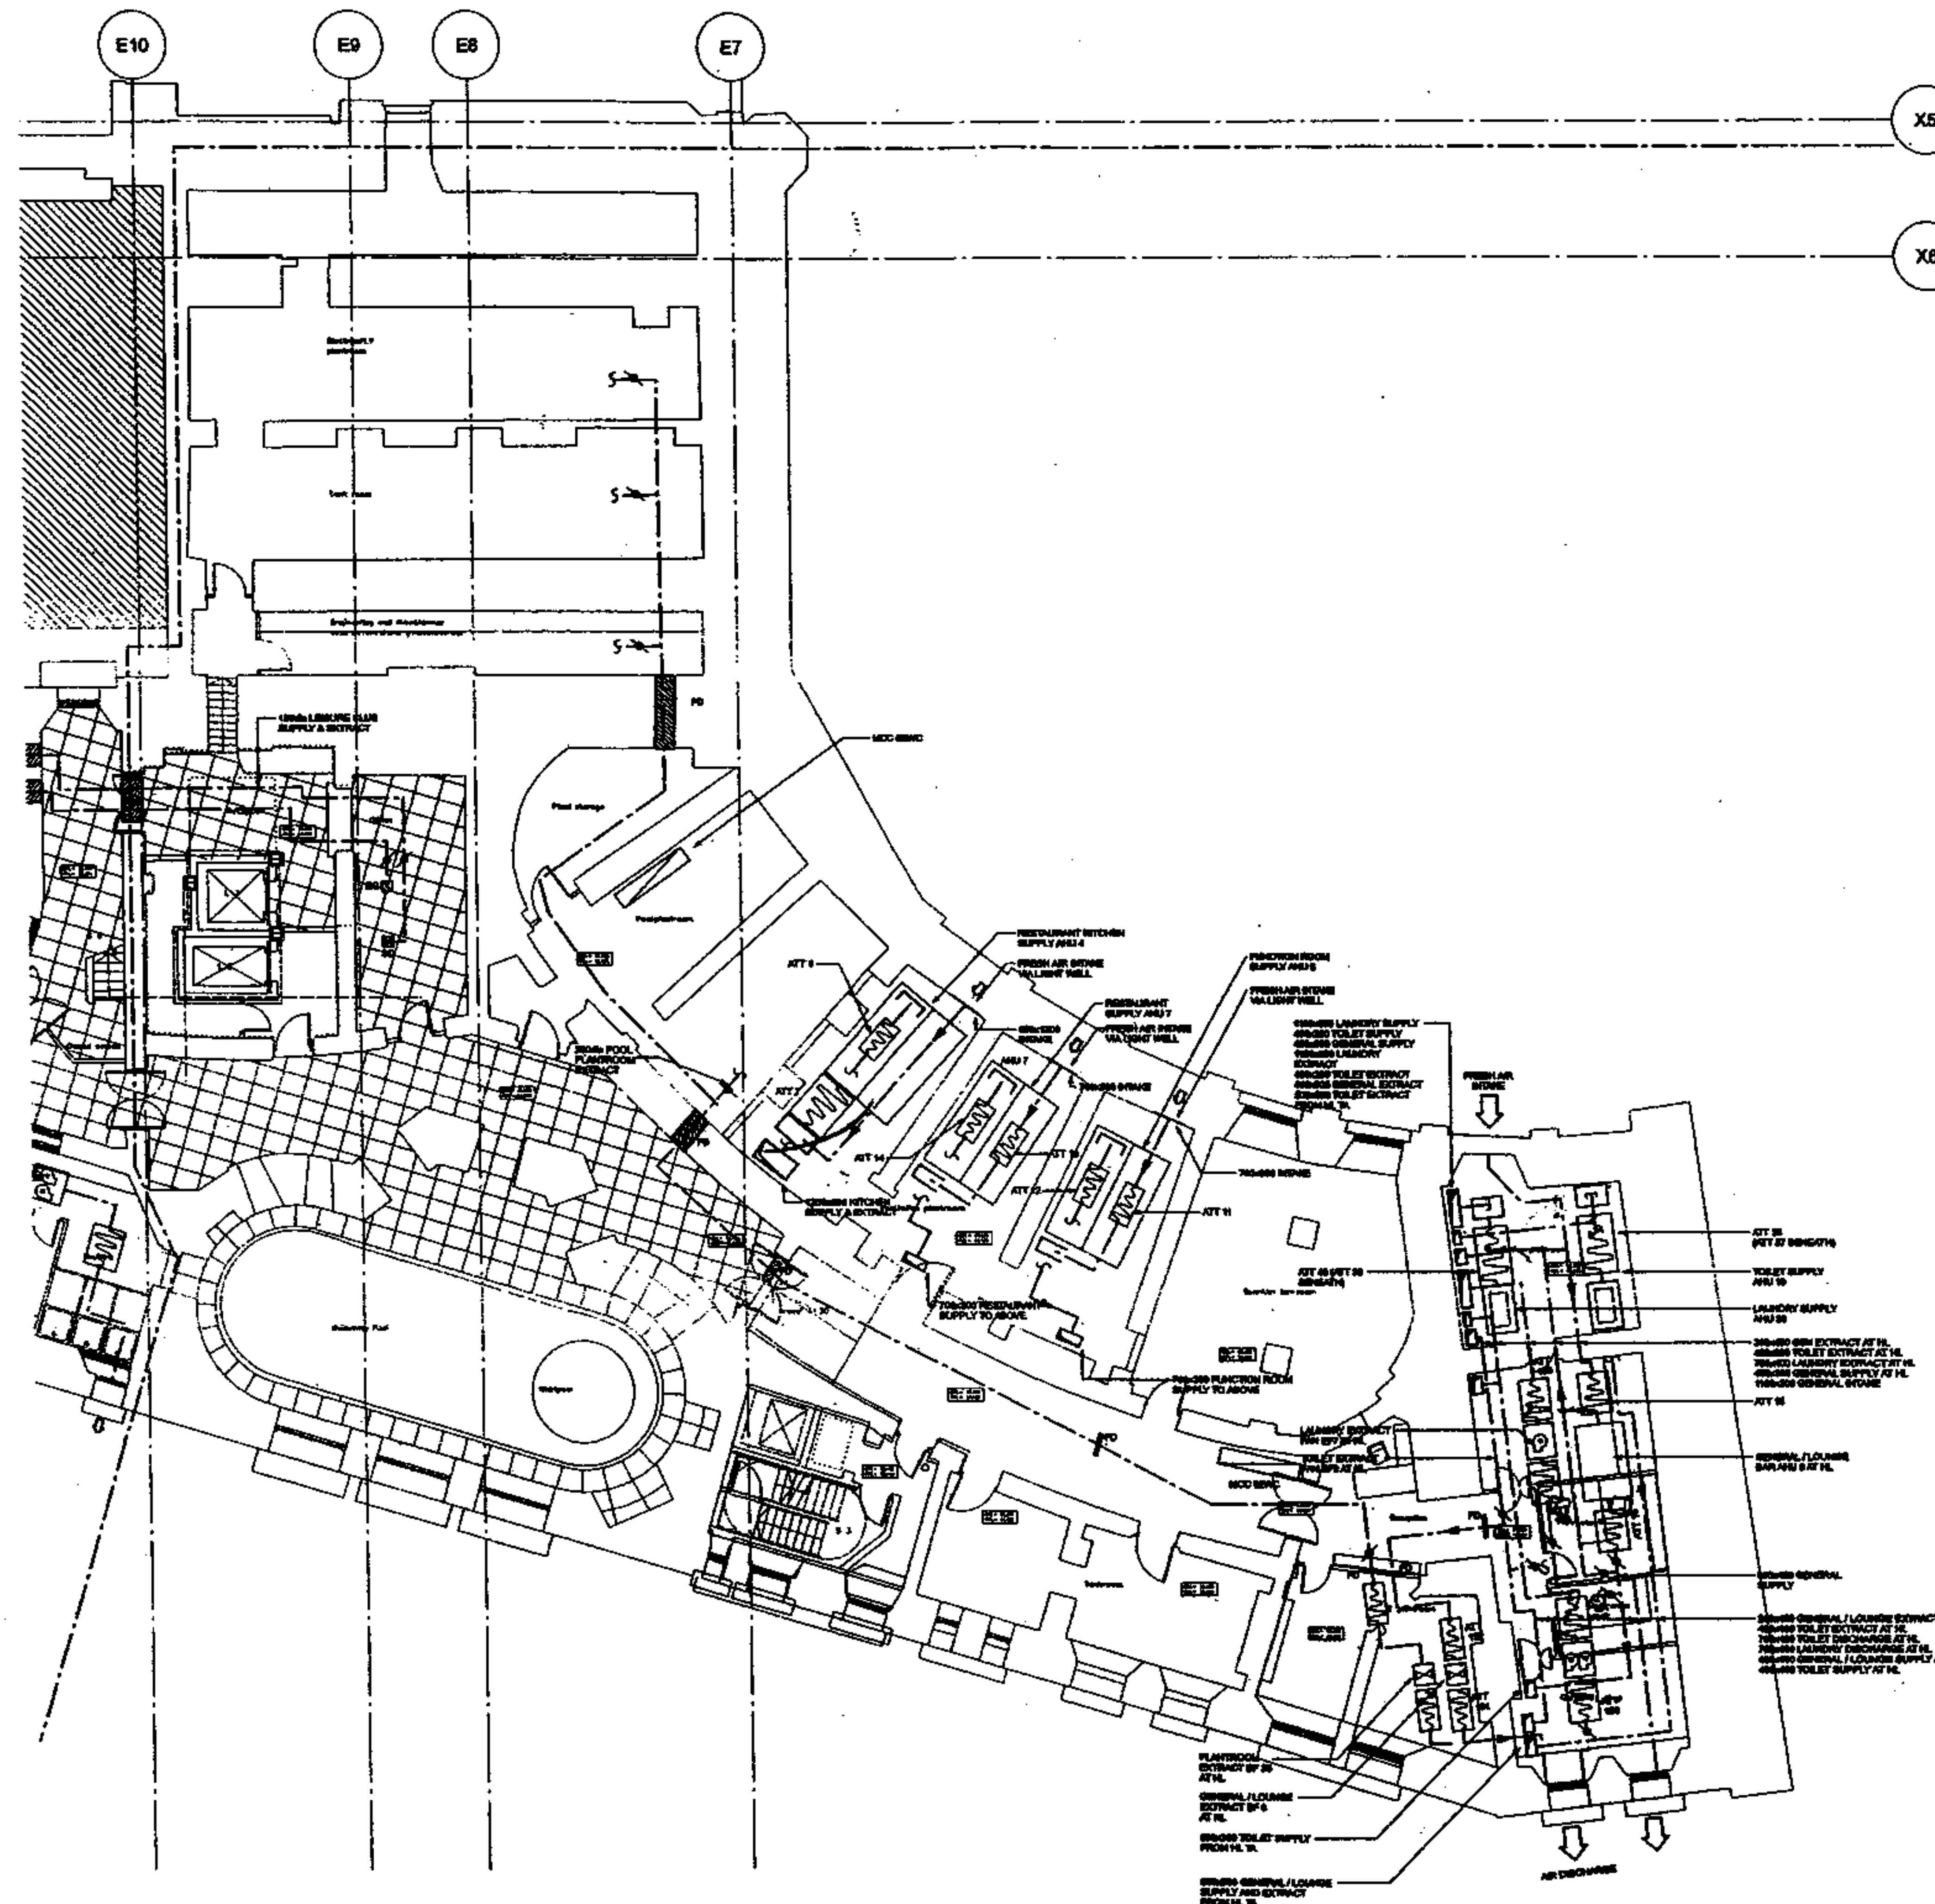

Architect
RHWL Architects
and
RICHARD GRIFFITHS ARCHITECTS
77 Bristol Street, London W1C 9PP
T. 020 2370 7001 F. 020 7001 0001

Client
**Manhattan Loft
Corporation Limited**

Project	St Pancras Chambers
---------	---------------------

Title
WEST CHAMBERS
BASEMENT LEVEL
VENTILATION
LAYOUT
sheet 1 of 2

Made	8C	C.A.D.	JZ
Gkd	Arch A.E.	Scale	1:100
App.	D.T.E.	Date	MAY 06

FABER MAUNSELL | AECOM


Indianapolis, Indiana
 Upper Merion Township, PA
 22 Johnson, Middleburg Heights, OH 44130

IN ©. 23101/DD/M/210/1						0
-						A0

The copyright in this document (including its derivative works) shall remain vested in Pharmaceutics Ltd ("PhL") but the Client shall have a license to copy and use the document for the purpose for which it was provided. PhL shall not be liable for the use by any person of this document for any purpose other than that for which the same was provided by PhL. This document shall not be reproduced in whole or in part or added upon by third parties for any use whatsoever without the express written authority of PhL.

WHERE INDICATED SERVICES DISTRIBUTION WITHIN EACH ROOM ARE BASED ON SCHEME DESIGN LAYOUTS. FINAL LAYOUTS TO BE AGREED.

WITHIN OTHER AREAS FINAL SERVICES DISTRIBUTION PROPOSALS WITHIN ROOM TO BE CONFIRMED.

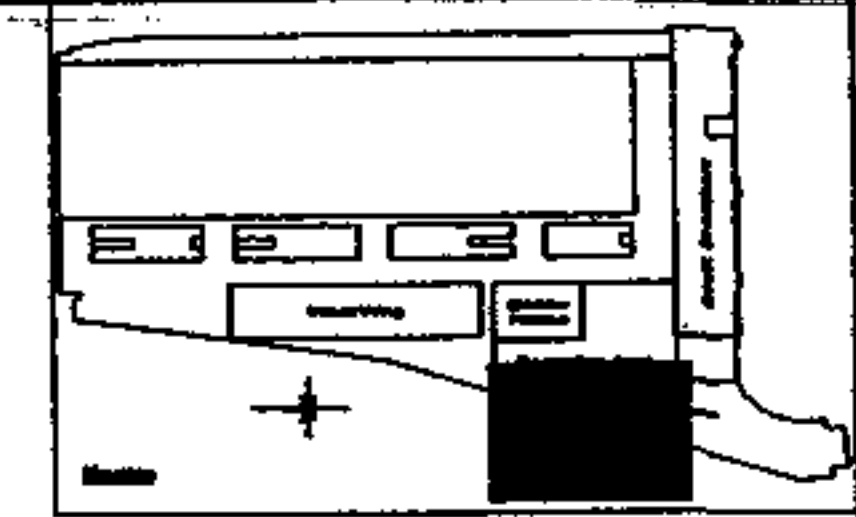

BASE DRAWINGS
 JUNE 24 1964

0788

DESIGN TO BE USED IN CONJUNCTION ONLY.


THIS DRAWING IS TO BE USED IN CONJUNCTION WITH ALL
RELEVANT ARCHITECTURAL AND STRUCTURAL DRAWINGS
AND SPECIFICATIONS.

THIS DRAWING IS TO BE USED IN CONJUNCTION WITH ALL
RELEVANT FABRIC MANUFACTURER DRAWINGS.

THIS DRAWING IS TO BE USED IN CONJUNCTION WITH
RELEVANT MECHANICAL DRAWINGS.



FOR TYPICAL DETAILS REFER TO DRAWING IN
SECTION 050500-000000




DO NOT OVERSHOOT FROM ANY COOLING COIL DRY TRAY
OR REFRIG. FLUID GULLY

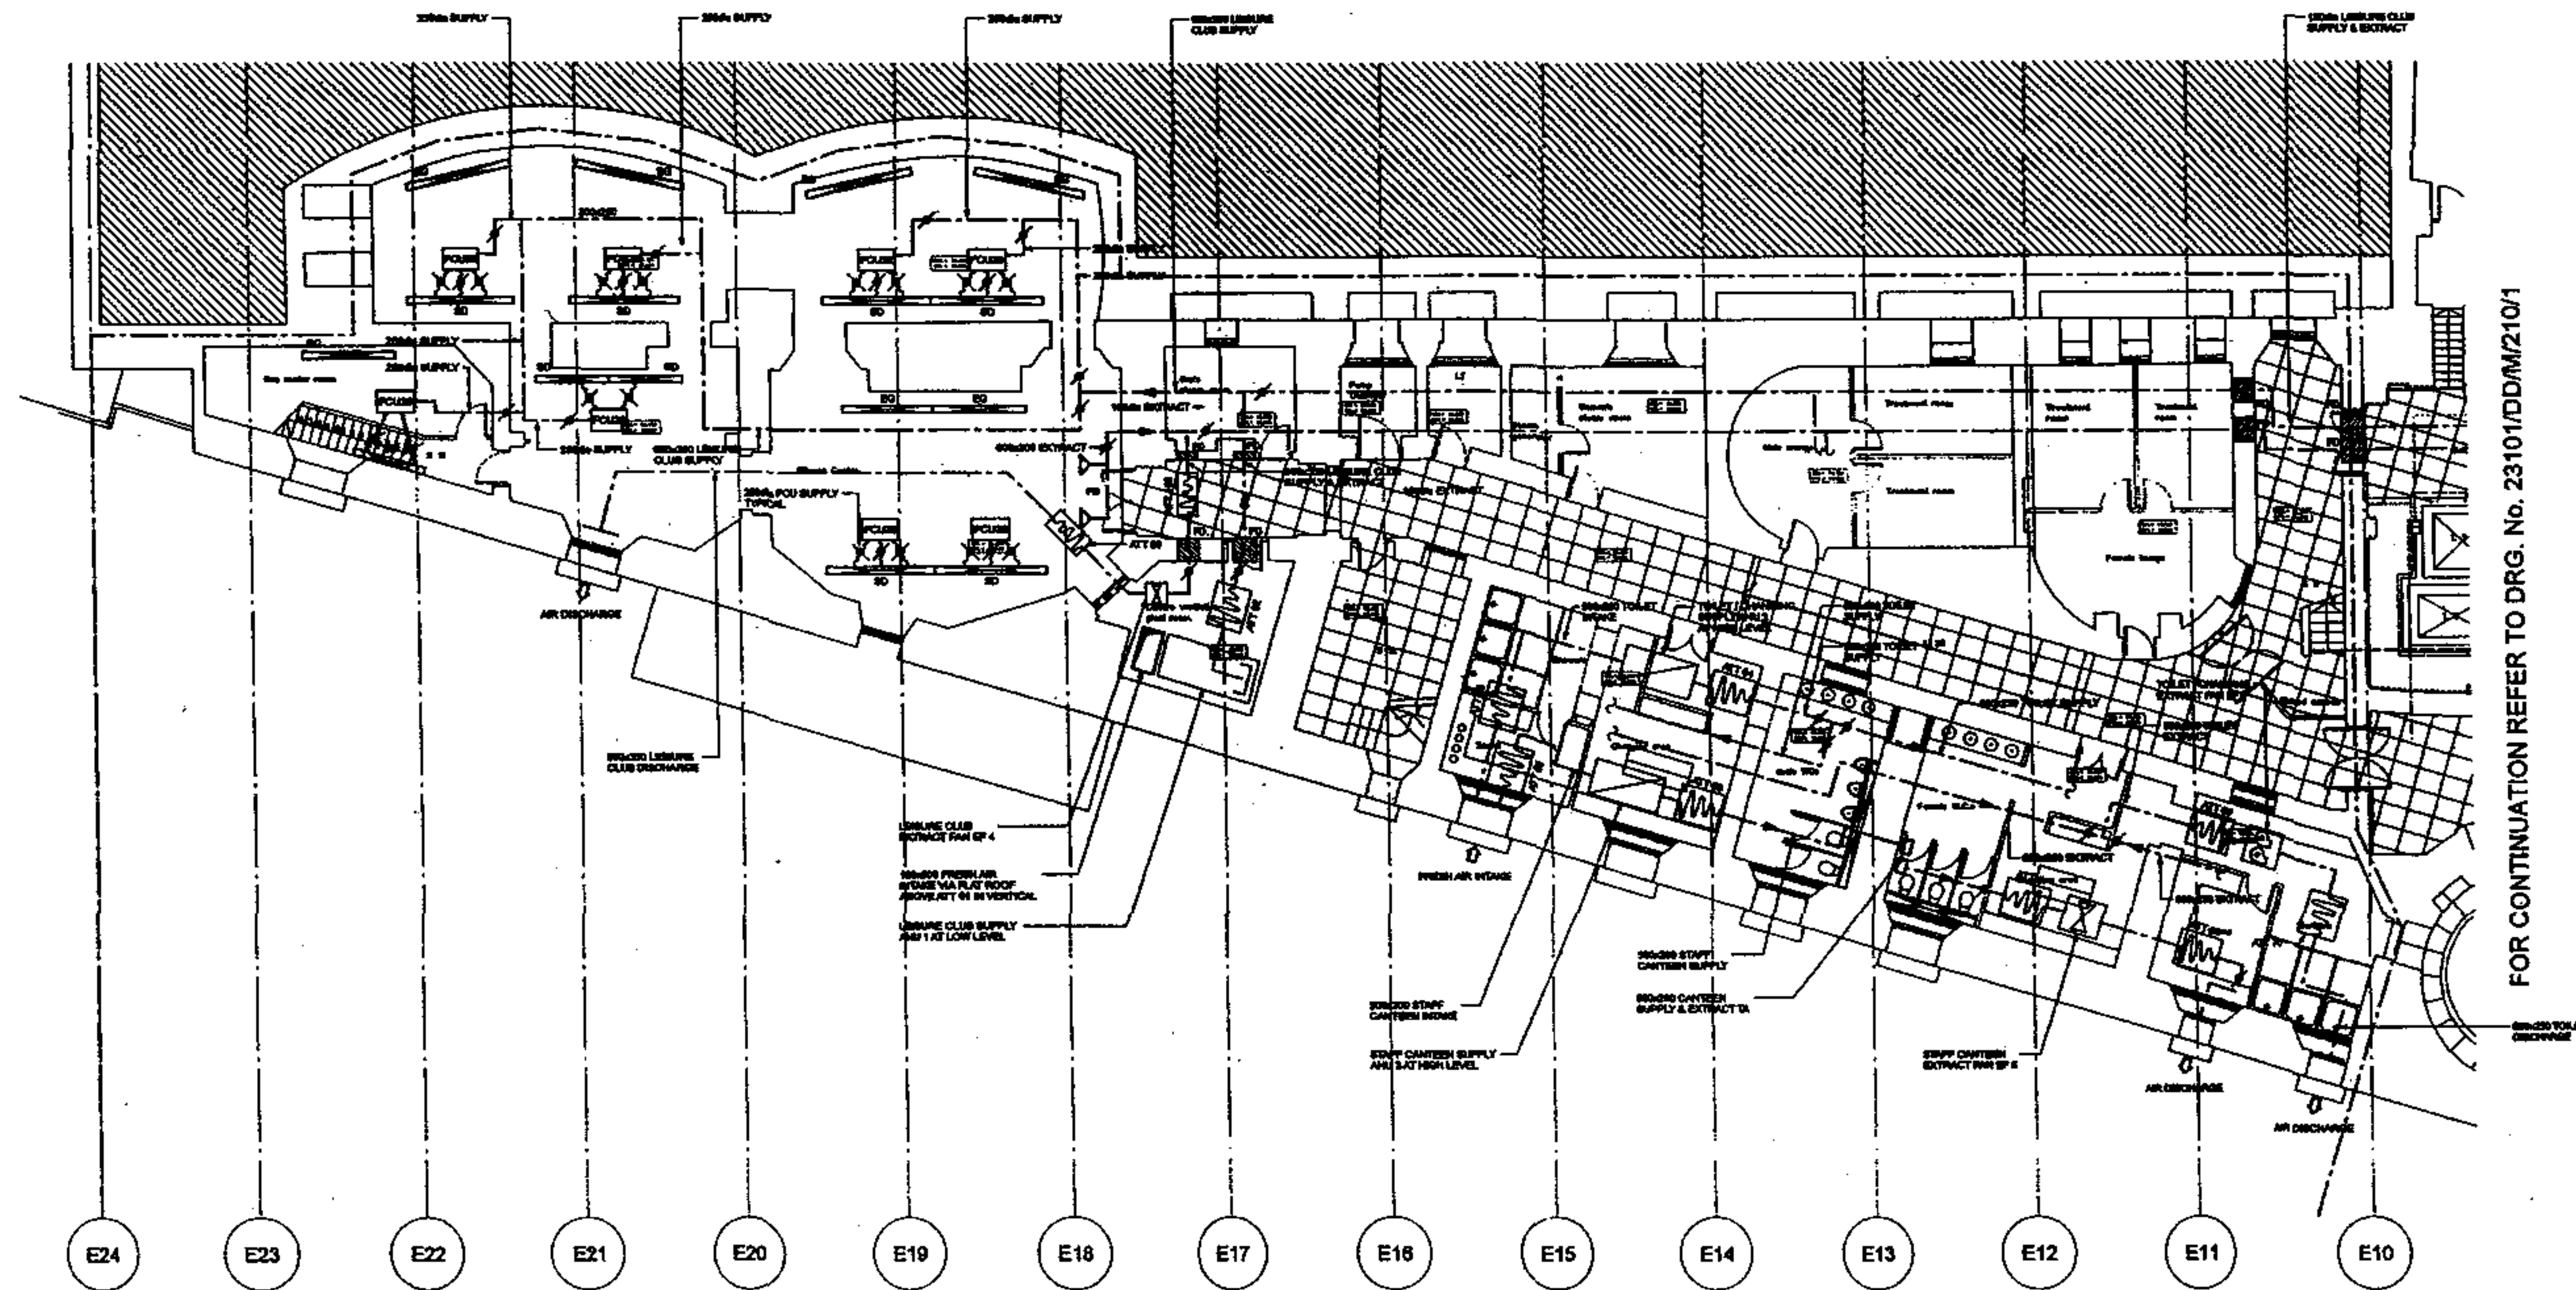

FOR CONTINUATION REFER TO DRG. No. 23101/DD/MM/210/1

Rev	Date	Drawn	Scale	Old	Page
Status TENDER DRAWING					
Architect RH.W. Architects and RICHARD GRIFFITHS ARCHITECTS 17 Westfield Centre, Richmond T. 0208 7088 7887 F. 0208 899 4851					
Client Manhattan Loft Corporation Limited					
Project St Pancras Chambers					
Title WEST CHAMBERS BASEMENT LEVEL VENTILATION LAYOUT sheet 2 of 2					
Made by App. Date D.T.E.	BC Scale 1 : 100 Date MAY 08	C.A.D. Scale MAY 08			
FABER MAUNSELL		AECOM			
100 Brooklands Road Wokingham, Hampshire RG40 3TA Tel: 0118 946 6000 Fax: 0118 946 6001 www.fabermaunsell.co.uk		14-16 Broad Street Birmingham B1 2DT Tel: 0121 633 0500 Fax: 0121 633 0501 www.aecom.co.uk			
No. 23101/DD/M2/102					
					0

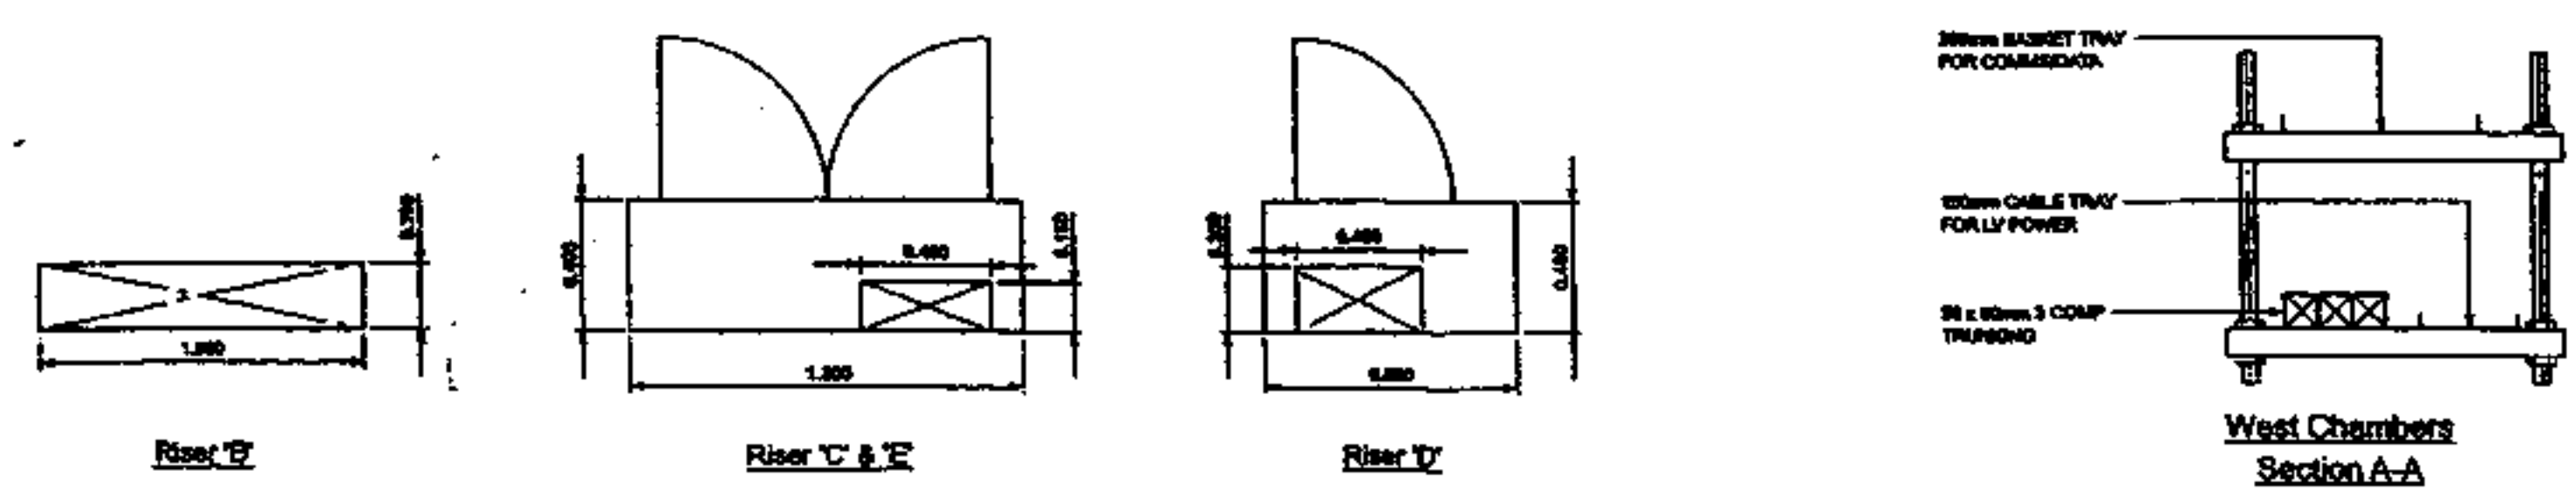
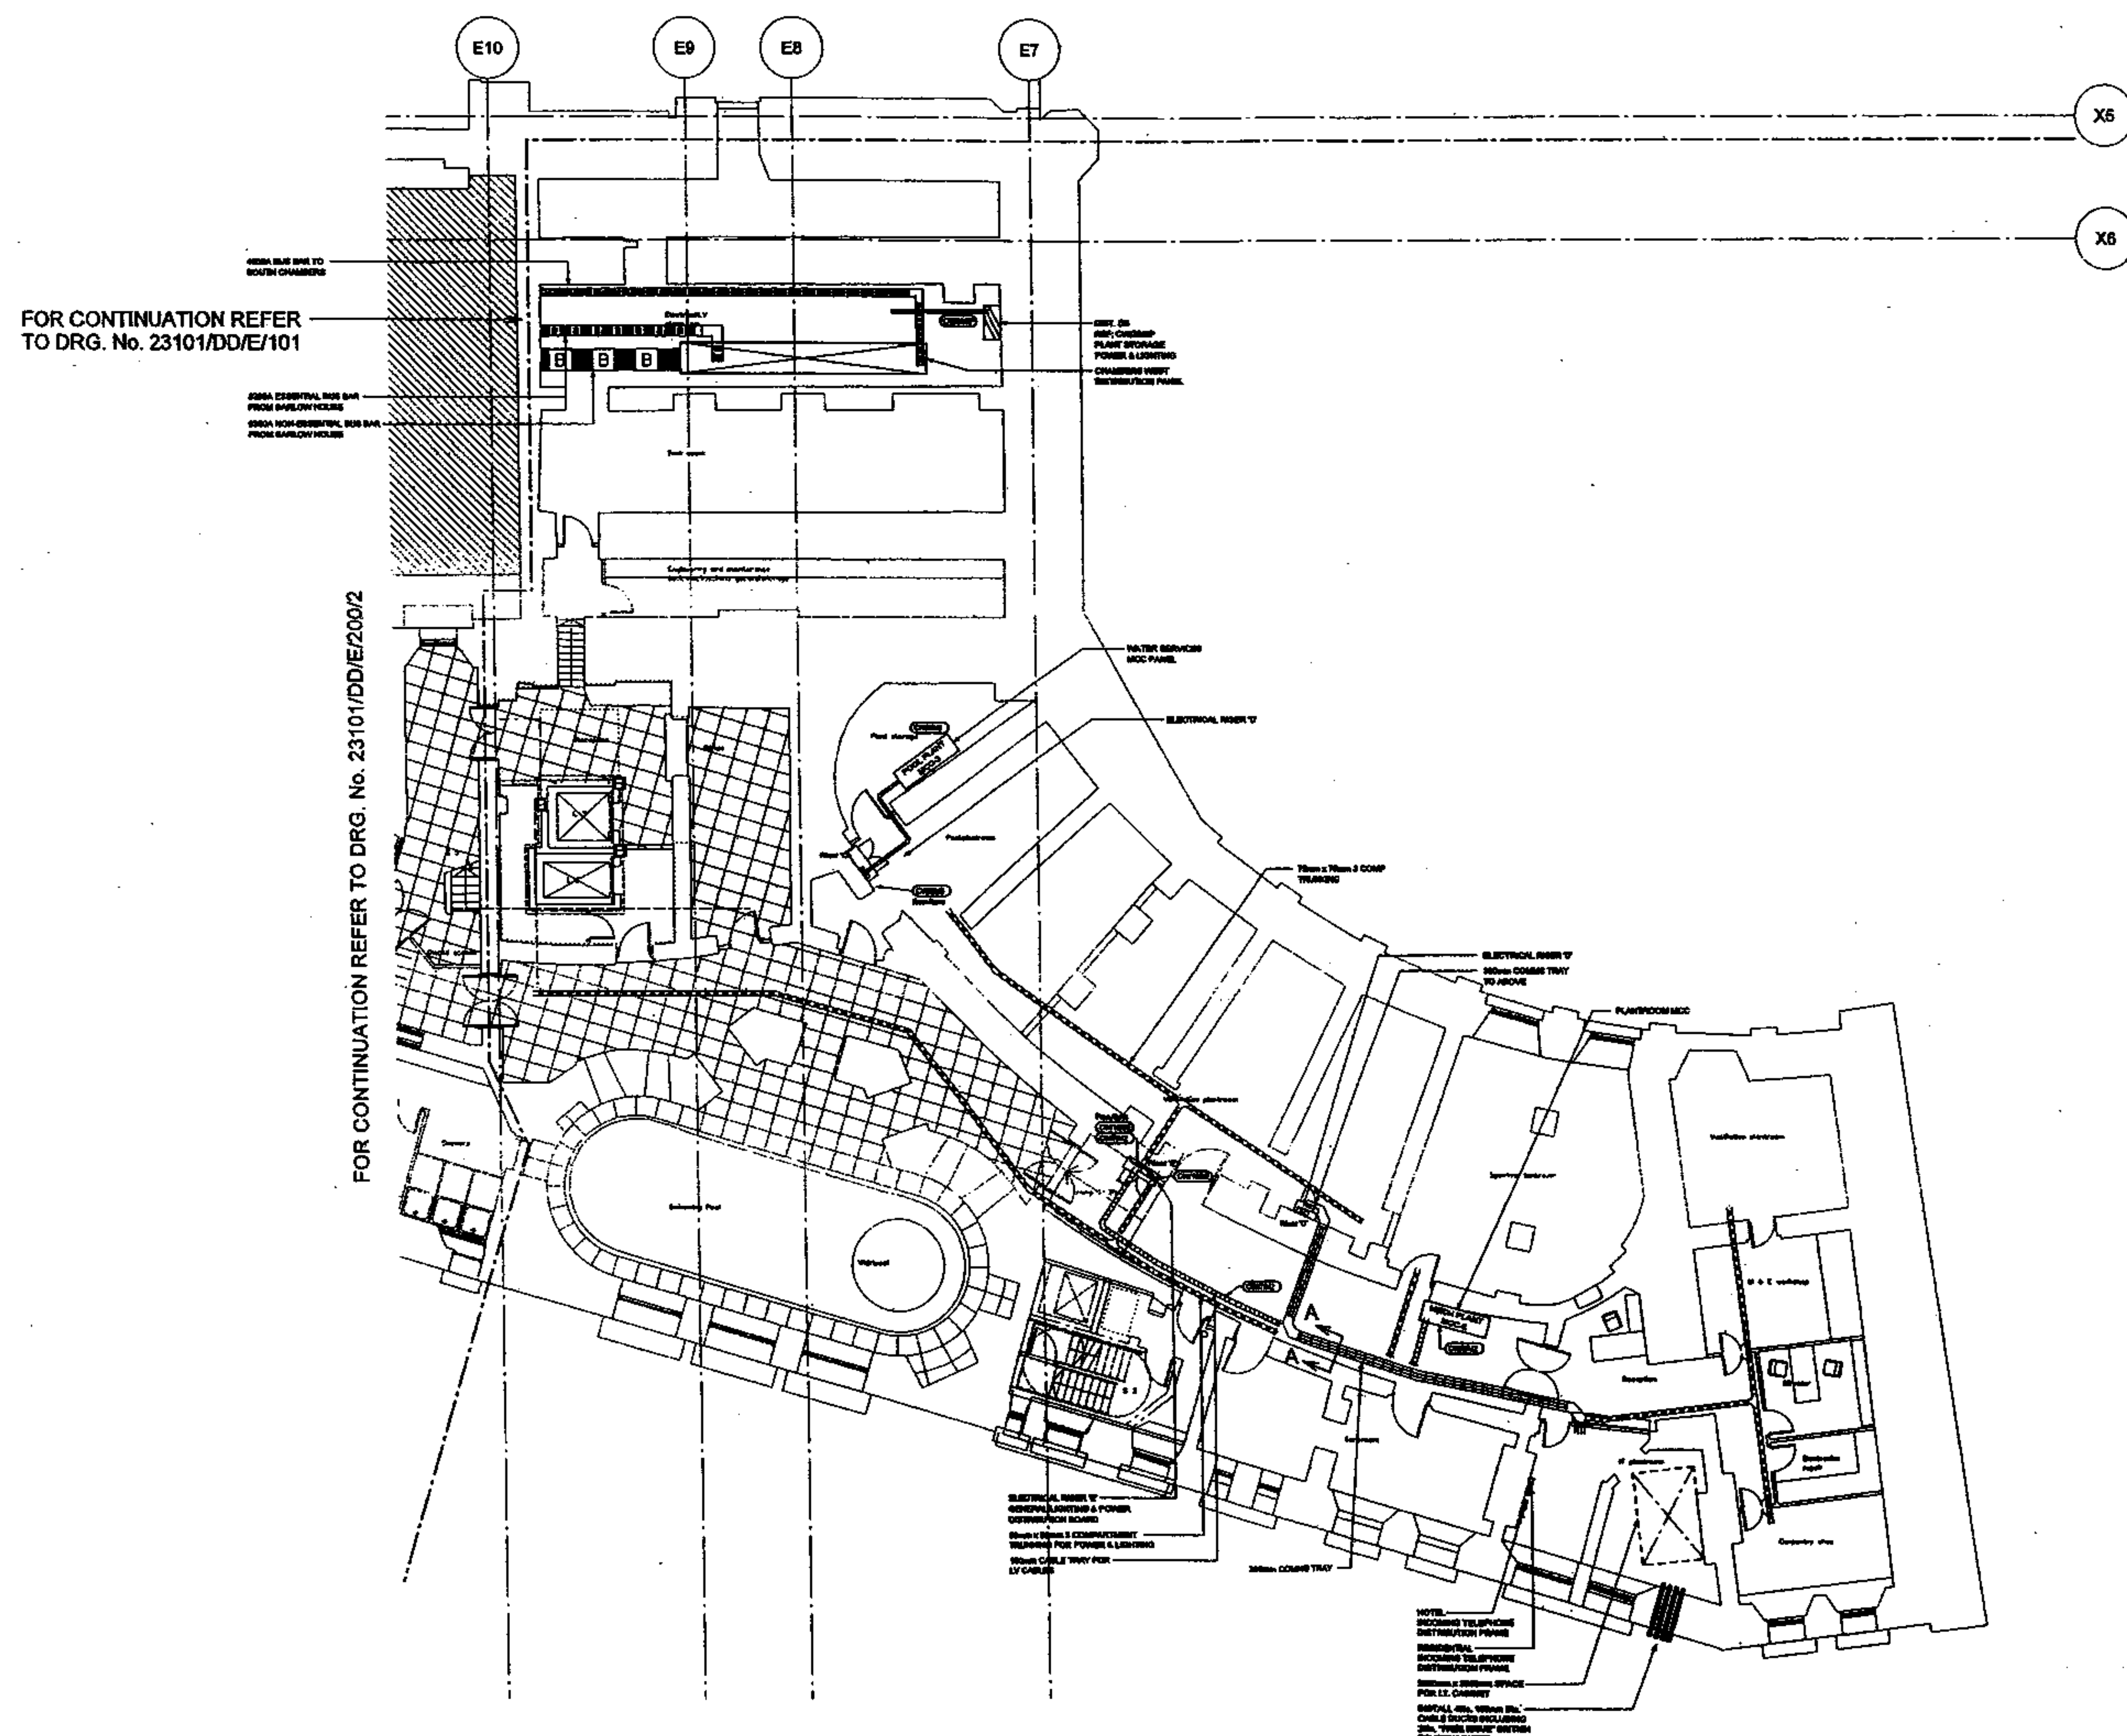


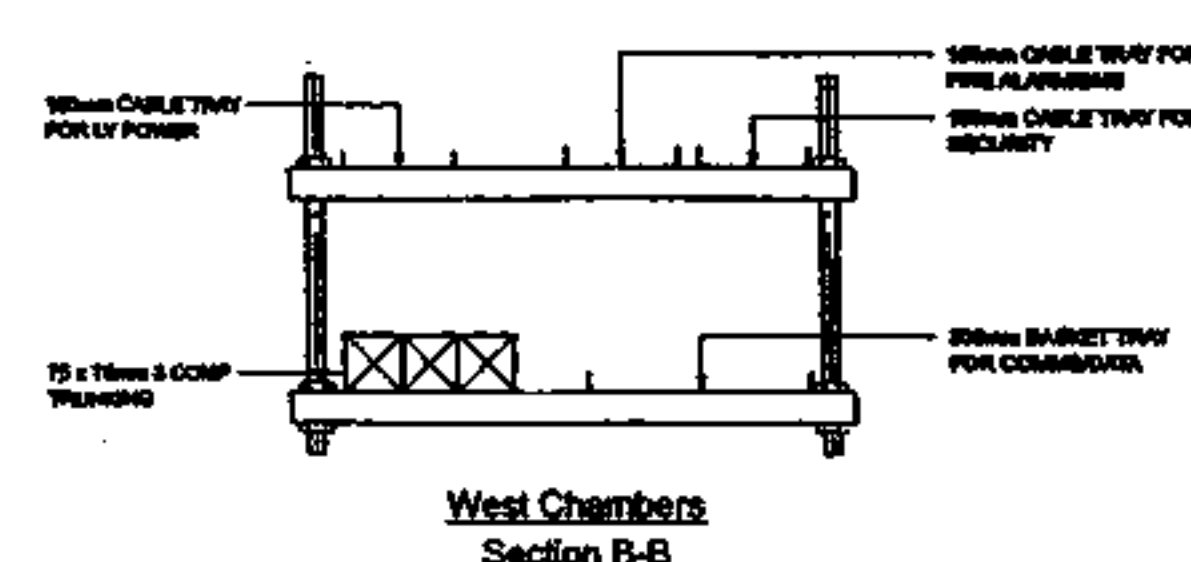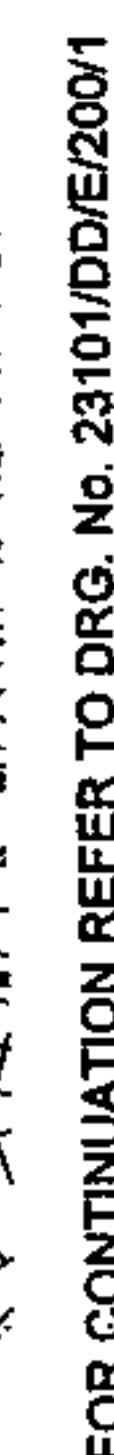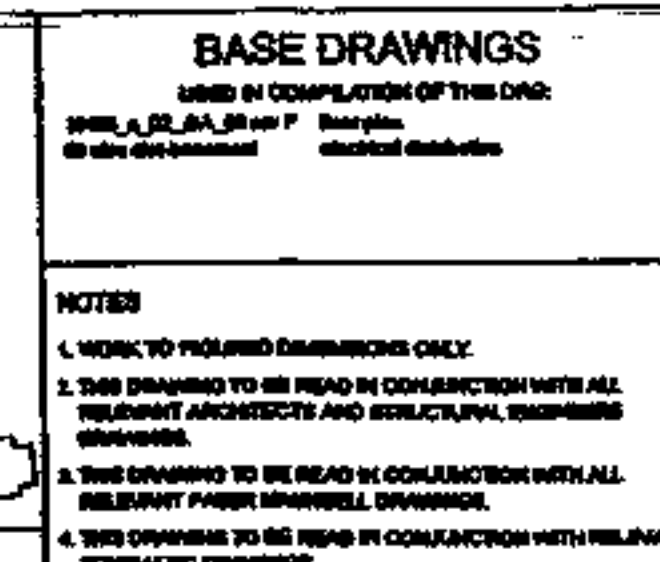

Rev	Date	Details	Issued	Out	In
Status TENDER DRAWING					
Architect RHML Architects RICHARD GRIFFITHS ARCHITECTS 71 Black Bear Lane W20N 002 T. 405 229 1849 F. 405 700 4911					
Client Manhattan Loft Corporation Limited					
Project St Pancras Chambers					
Title WEST CHAMBERS BASEMENT LEVEL ELECTRICAL DISTRIBUTION LAYOUT sheet 2 to 2					
Issued CKD App.		R.T.Q. 1 6/90 S.P.	C.A.D. 1 6/90 Date	P.C. 1 : 100 MAY 09	
FABER MAUNSELL AECOM					
Manufacturing House Waterloo Road London, W6 0LW, UK Tel: 020 8996 9100			Tel: 020 8996 9100 Fax: 020 8996 9101 www.fabermaunsell.com		
©. 23101/DD/E/200/2					

FOR CONTINUATION REFER
TO DRG. No. 23101/DD/E/000

FOR CONTINUATION REFER TO DRG. No. 23101/DD/E/210/2

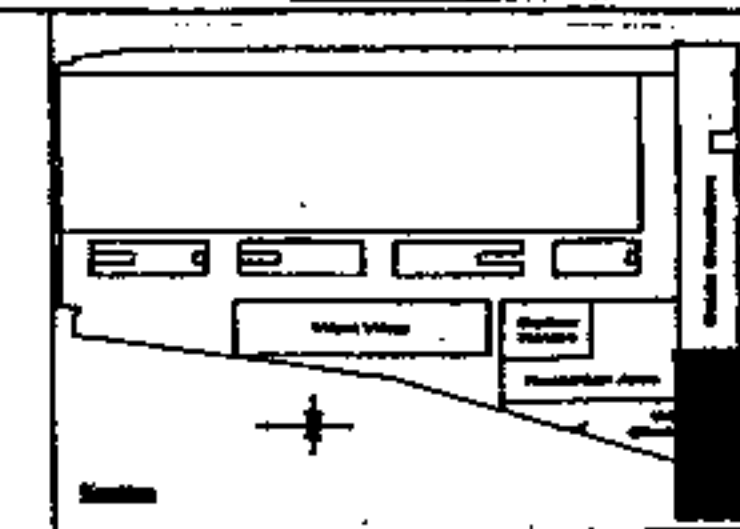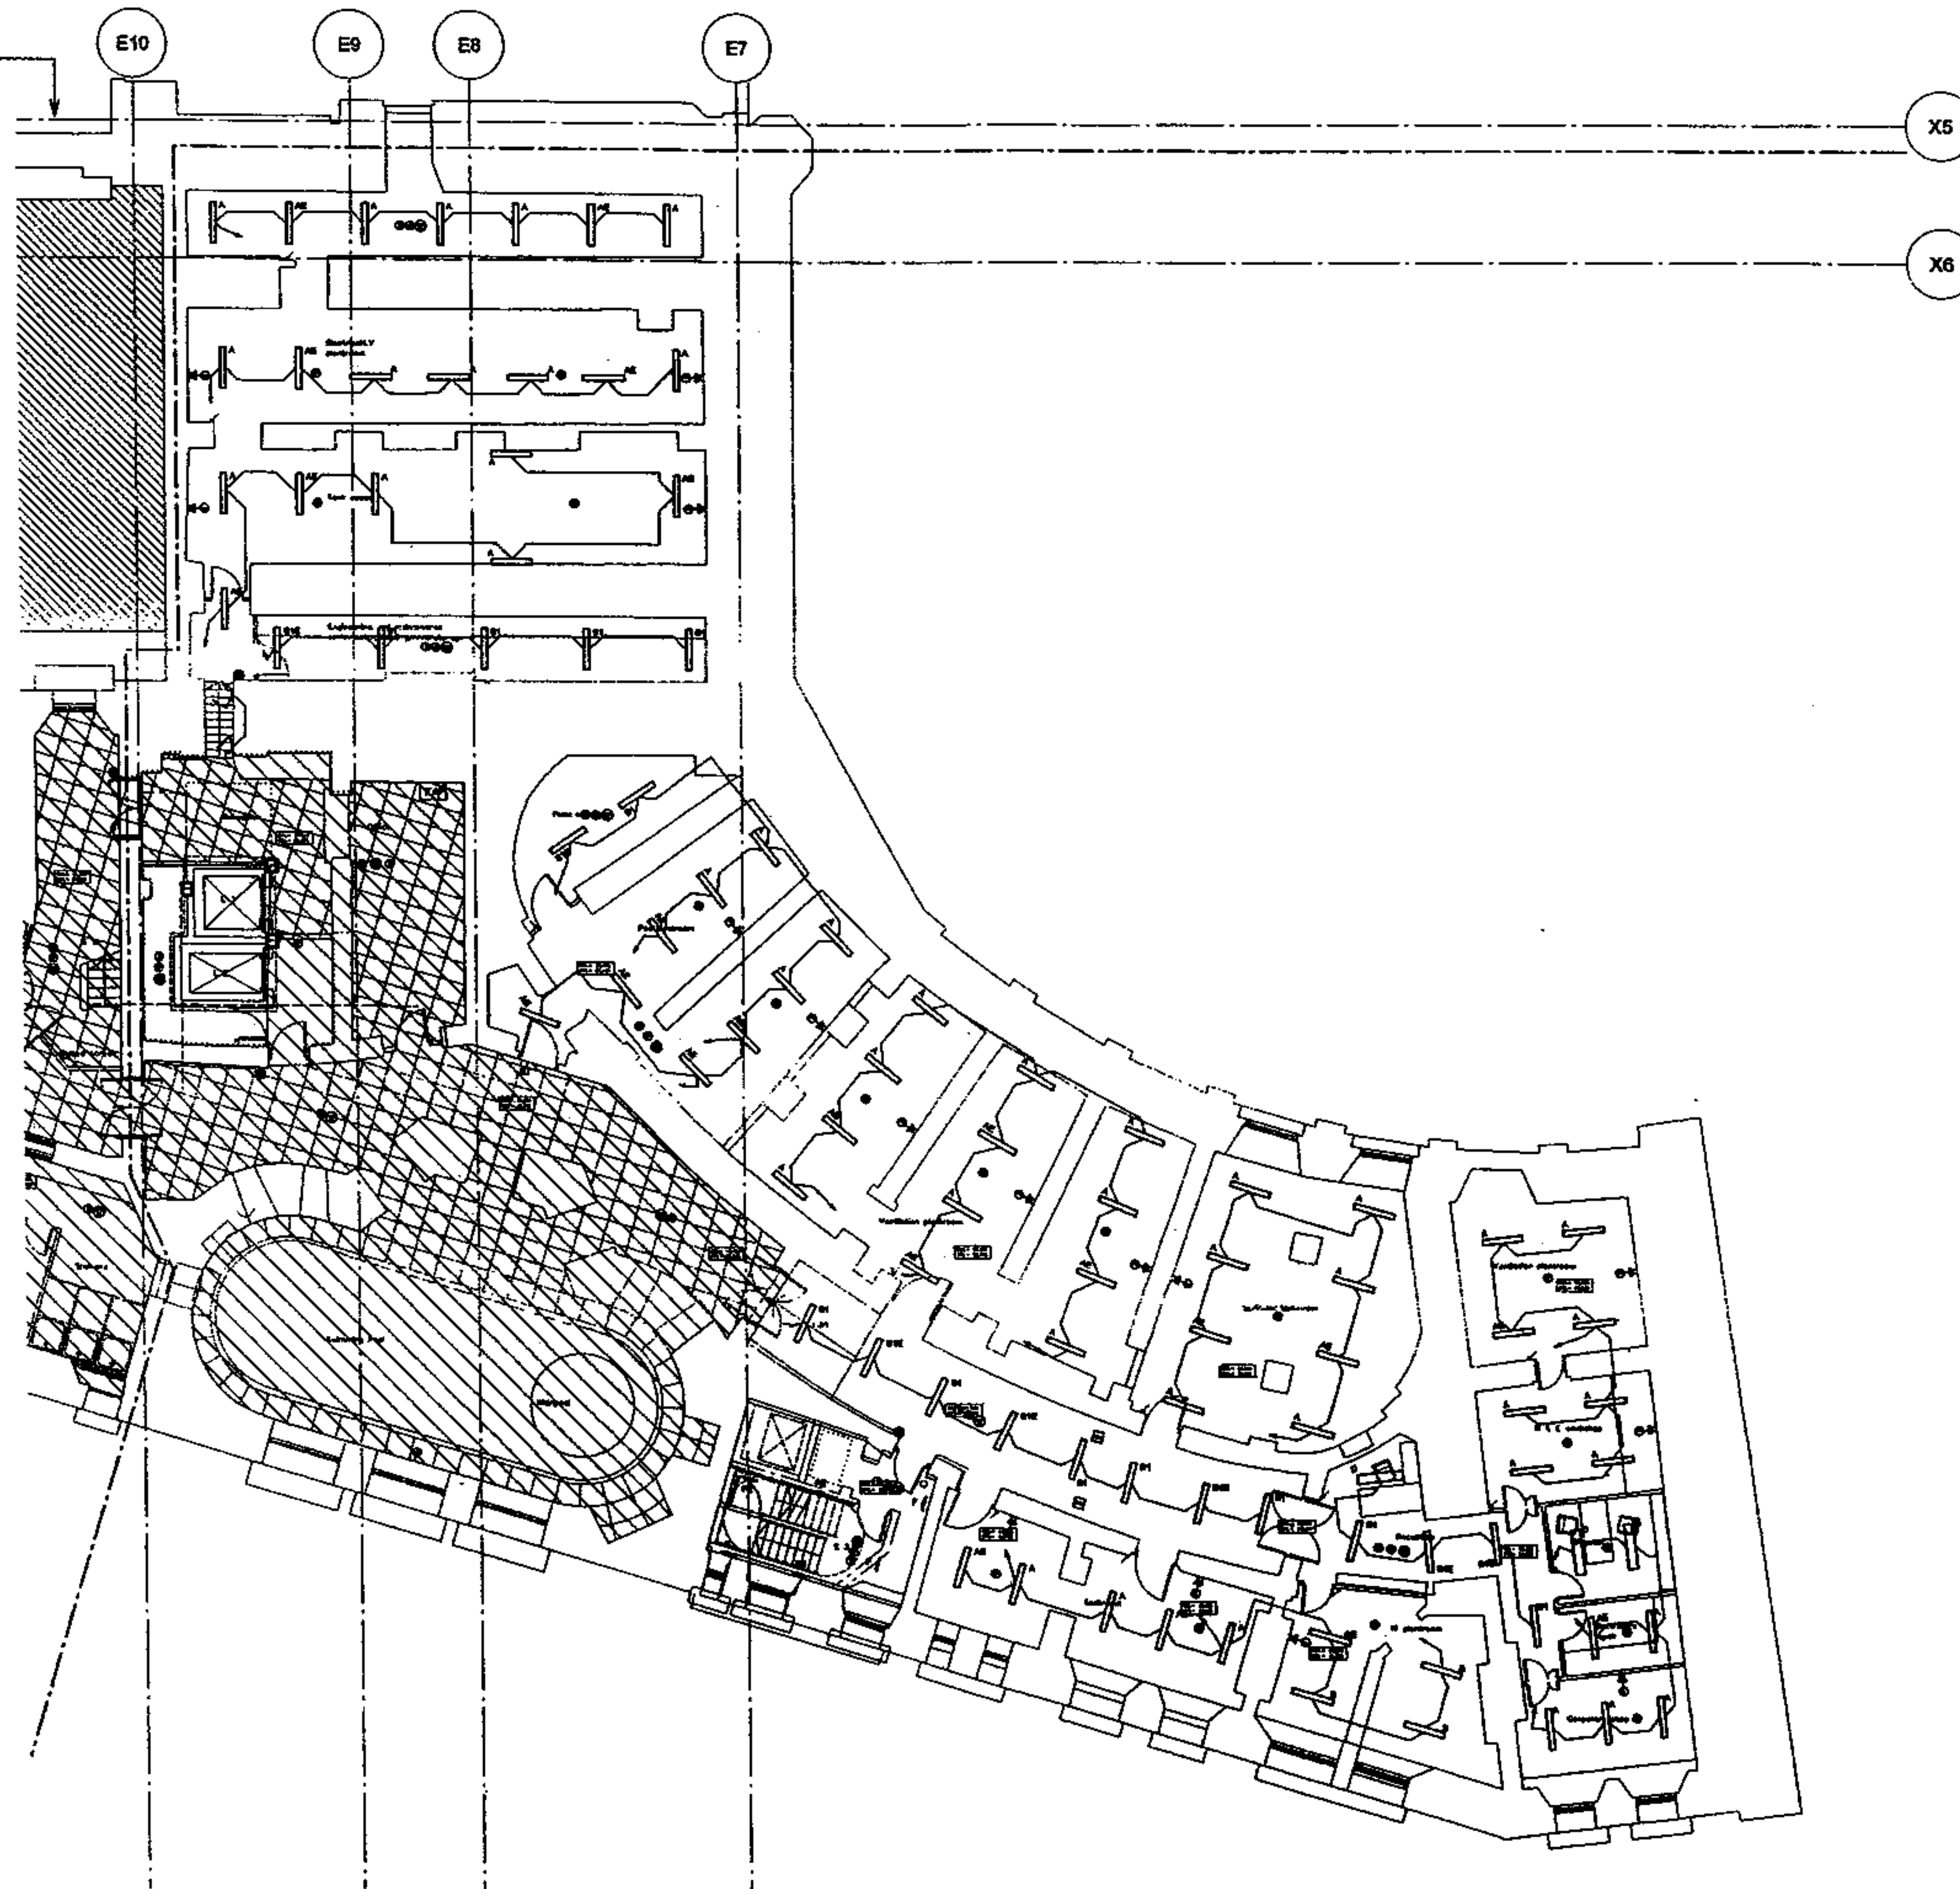

BASE DRAWINGS
USED IN CONNECTION WITH THIS DRAWING
DATE: 10/10/00 BY: [Signature] FOR: [Signature]
NO. 23101/DD/E/000

NOTES

1. WORK TO BE DONE IN CONNECTION WITH THIS DRAWING.
2. THIS DRAWING IS TO BE USED IN CONNECTION WITH ALL BASE DRAWINGS AND STRUCTURAL DRAWINGS.
3. THIS DRAWING IS TO BE USED IN CONNECTION WITH ALL BASE DRAWINGS AND STRUCTURAL DRAWINGS.
4. THIS DRAWING IS TO BE USED IN CONNECTION WITH ALL BASE DRAWINGS AND STRUCTURAL DRAWINGS.



No.	Date	Drawn	Check	Rev.
1	10/10/00	[Signature]	[Signature]	1

**TENDER
DRAWING**

Architect
RHML Architects
RICHARD GRIFFITHS ARCHITECTS
27 Broad Street, London, EC4A 3DF
T: 020 7493 8800 F: 020 7493 8801

Client
**Manhattan Loft
Corporation Limited**

Project
St Pancras Chambers

Title
**WEST CHAMBERS
BASEMENT LEVEL
LIGHTING & FIRE ALARM
LAYOUT
sheet 1 to 2**

Made	D.S.H.	C.A.D.	D.S.H.
CKG	[Signature]	[Signature]	[Signature]
App.	A.P.	Date	AMV 00

FABER MAUNSELL AECOM

10/10/00 23101/DD/E/210/1 0

