



THE CHARLTON BROWN PARTNERSHIP
ARCHITECTS

The Old Chapel Shephards Walk Hammersmith London W6 5UE Telephone: 0171 794 1234 Fax: 0171 435 8995

3, 5 & 7 FITZJOHNS AVENUE, NW3

PROPOSED FRONT ELEVATION RC/1005/01

Date: August 88 Scale: 1/50 This drawing is copyright Copyrighted

NOTE re. existing copings (shown dotted) to front elevation chimney stacks to No. 3 & 5
- these are to be removed and replaced with chimney pots to match the originals.
Research will be required to determine the form of the originals

rebuild existing roof to original form with handmade clay tiles - ridge
height to remain as existing

rebuild existing dormers as shown

existing porch to be retained and redecorated

THIRD FFL 75.82m

THIRD FFL 77.48m

SECOND FFL 74.04m

SECOND FFL 72.70m

FIRST FFL 69.10m

FIRST FFL 70.35m

GROUND FFL 64.96m


GROUND FFL 66.52m

BASEMENT FFL 63.13m

domestic style, painted timber sash windows, tiled roof to match existing and glazed cheeks

THE CHARLTON BROWN PARTNERSHIP
ARCHITECTS
14 Chapel Shepherds Walk, Hampstead, London, NW3 5UE Telephone: 0171 794 1234 Fax: 0171 435 5085
3, 5 & 7 FITZJOHNS AVENUE, NW3
PROPOSED FRONT ELEVATION RC/1005/02
August 08 Scale: 1:50 This drawing is copyright



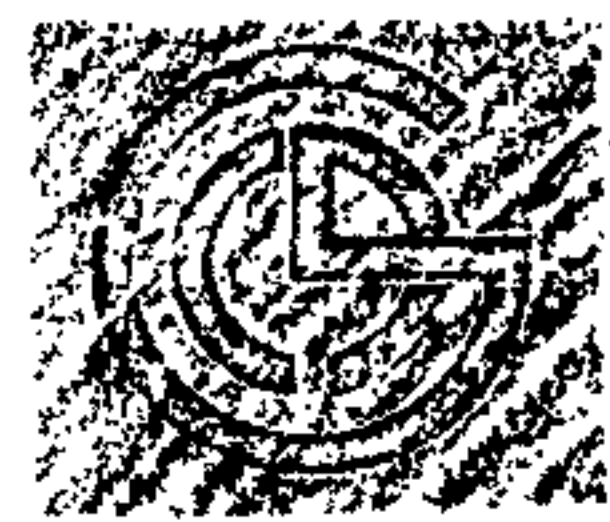

THE CHARLTON BROWN PARTNERSHIP

ARCHITECTS

The Old Chapel Shepherds Walk Hampstead London NW9 5UE Telephone: 0171 794 1234 Fax: 0171 439 5085

3, 5 & 7 FITZJOHNS AVENUE, NW3

PROPOSED REAR ELEVATION RC/1005/03

Date August 05 Scale 1:50 This drawing is copyright Revisions

No. 7

tile hung gable to match that to No. 17 Fitzjohns Av.

existing elevation shown dotted

No. 5

THIRD FFL 77.73m

SECOND FFL 74.30m

FIRST FFL 70.77m

GROUND FFL 66.77m

BASEMENT FFL 63.44m

THIRD FFL 77.48m


SECOND FFL 74.04m

FIRST FFL 70.36m

GROUND FFL 66.52m

BASEMENT FFL 63.13m

top of existing link

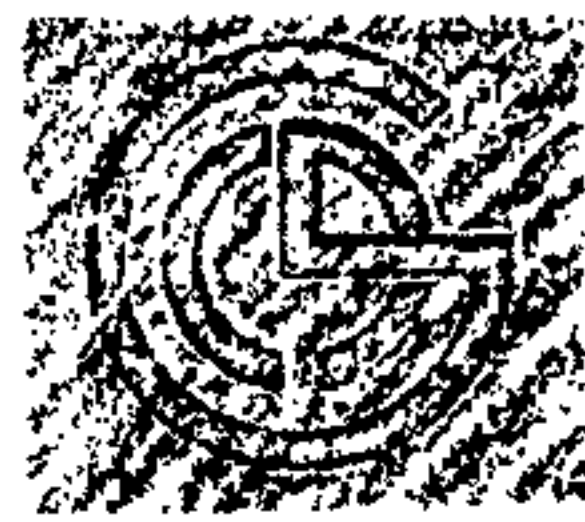

THE CHARLTON BROWN PARTNERSHIP

ARCHITECTS

The Old Chapel Shepherds Walk, Hampstead, London NW3 5UE Telephone: 0171 784 1234 Fax: 0171 435 5085


3, 5 & 7 FITZJOHNS AVENUE, NW3

PROPOSED REAR ELEVATION RC/1005/04

No. 3

Date August 08 Scale 1:50 This drawing is copyright Revisions



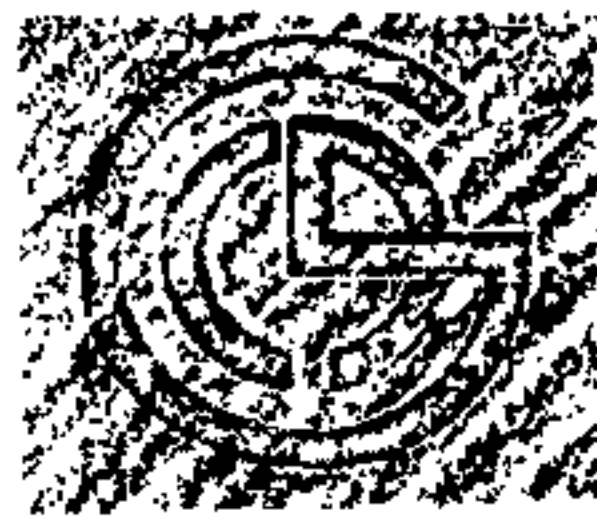


THE CHARLTON BROWN PARTNERSHIP
ARCHITECTS

The Old Chapel Shepherds Walk Harpenden London NW3 5UE Telephone : 0171 784 1234 Fax : 0171 435 5085


3, 5 & 7 FITZJOHNS AVENUE, NW3

PROPOSED SIDE ELEVATIONS RC/1005/05

Date August 08 Scale 1:50 This drawing is copyright Revisions

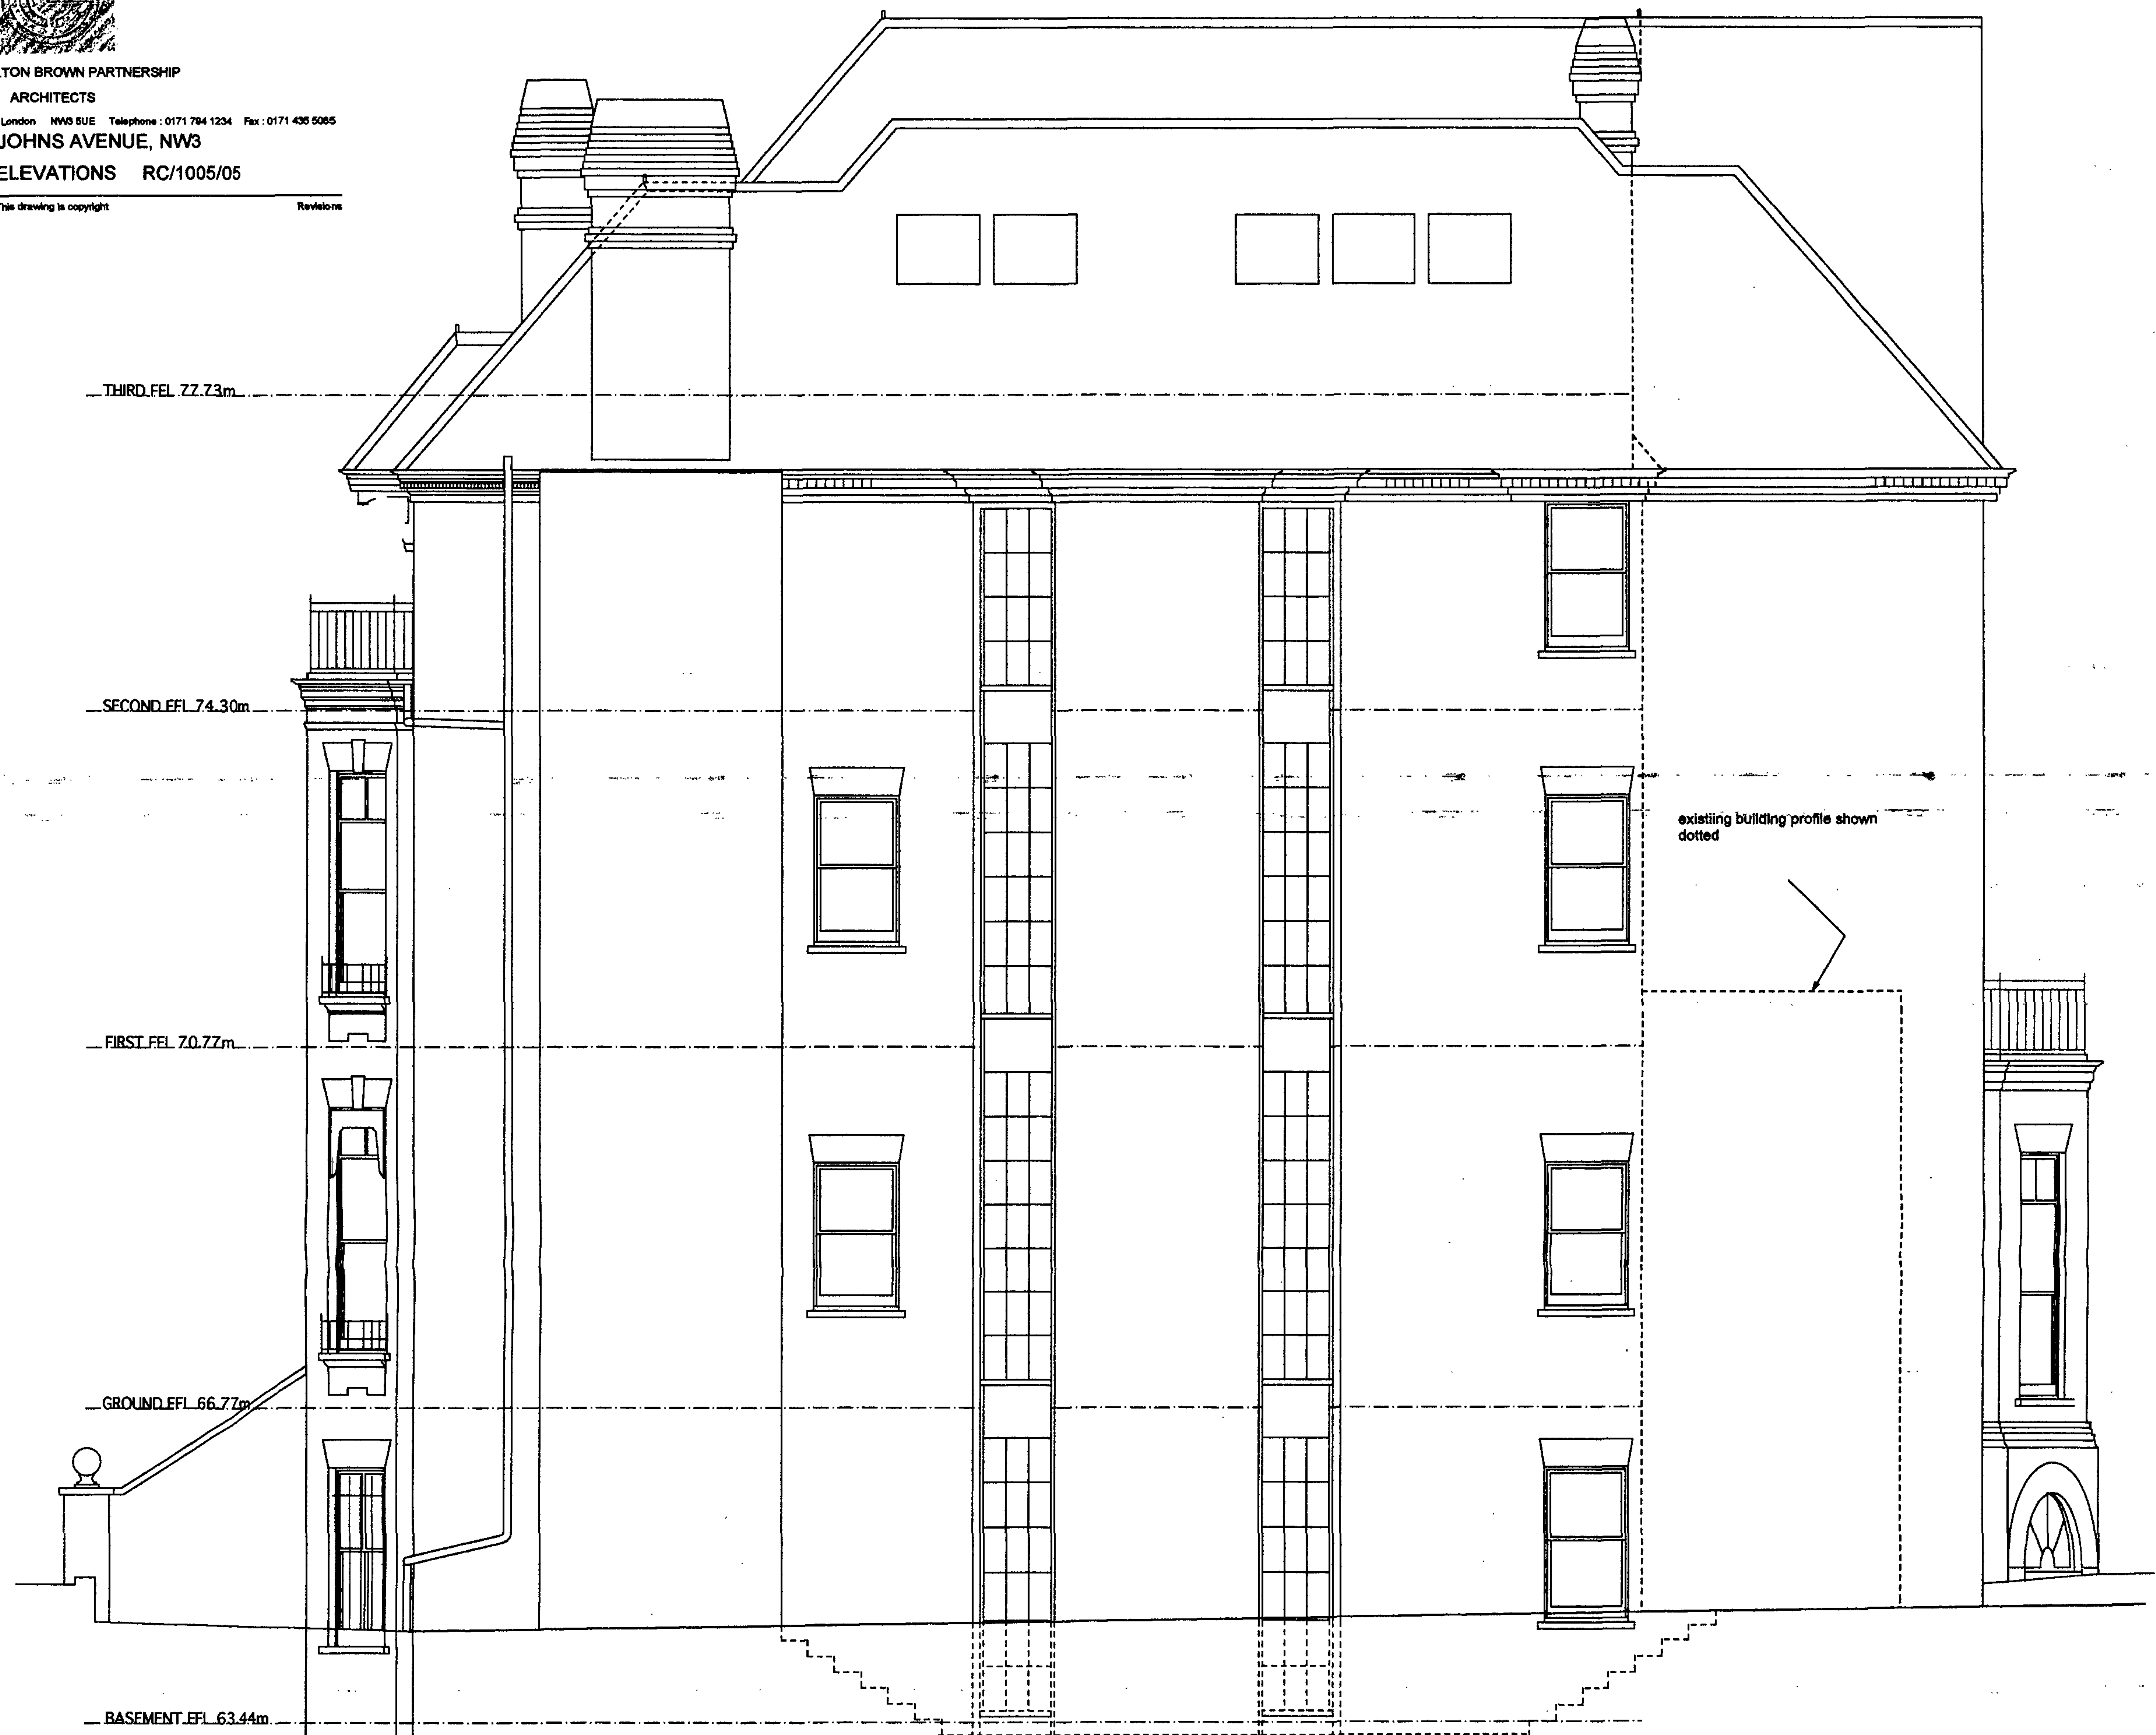

No. 7 NORTH ELEVATION

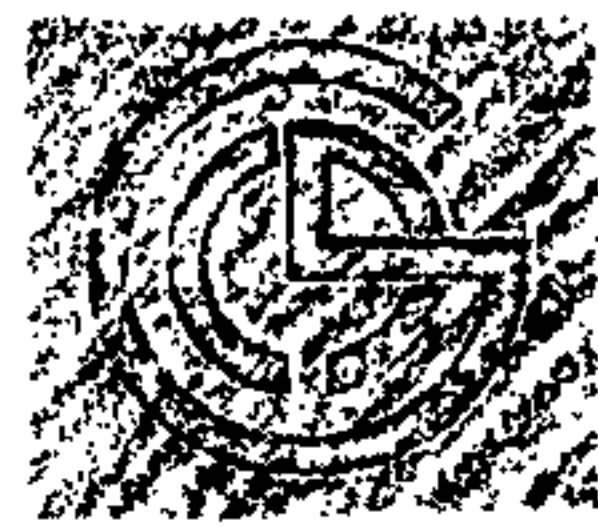

THE CHARLTON BROWN PARTNERSHIP

ARCHITECTS

The Old Chapel Shepherds Walk Hampstead London NW3 5UE Telephone : 0171 784 1234 Fax : 0171 436 5065

3, 5 & 7 FITZJOHNS AVENUE, NW3


PROPOSED SIDE ELEVATIONS RC/1005/06

Date August 06


Scale 1:50

This drawing is copyright

Revisions

 

No. 7 SOUTH ELEVATION

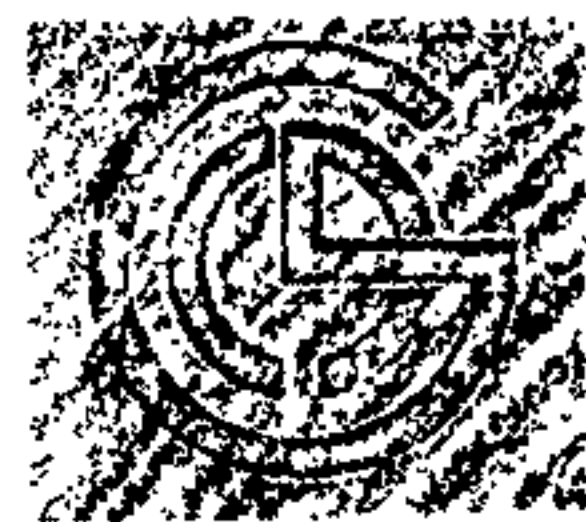

THE CHARLTON BROWN PARTNERSHIP

ARCHITECTS

The Old Chapel Shepherds Walk Hampstead London NW3 5UE Telephone : 0171 794 1234 Fax : 0171 435 5085

3, 5 & 7 FITZJOHNS AVENUE, NW3

PROPOSED SIDE ELEVATIONS RC/1005/07

Date August 06 Scale 1:50 This drawing is copyright Revisions







3, 5 & 7 FITZJOHNS AVENUE, NW3

PROPOSED SIDE ELEVATIONS RC/1005/08

1st 08 Scale 1:50 This drawing is copyright Revisions

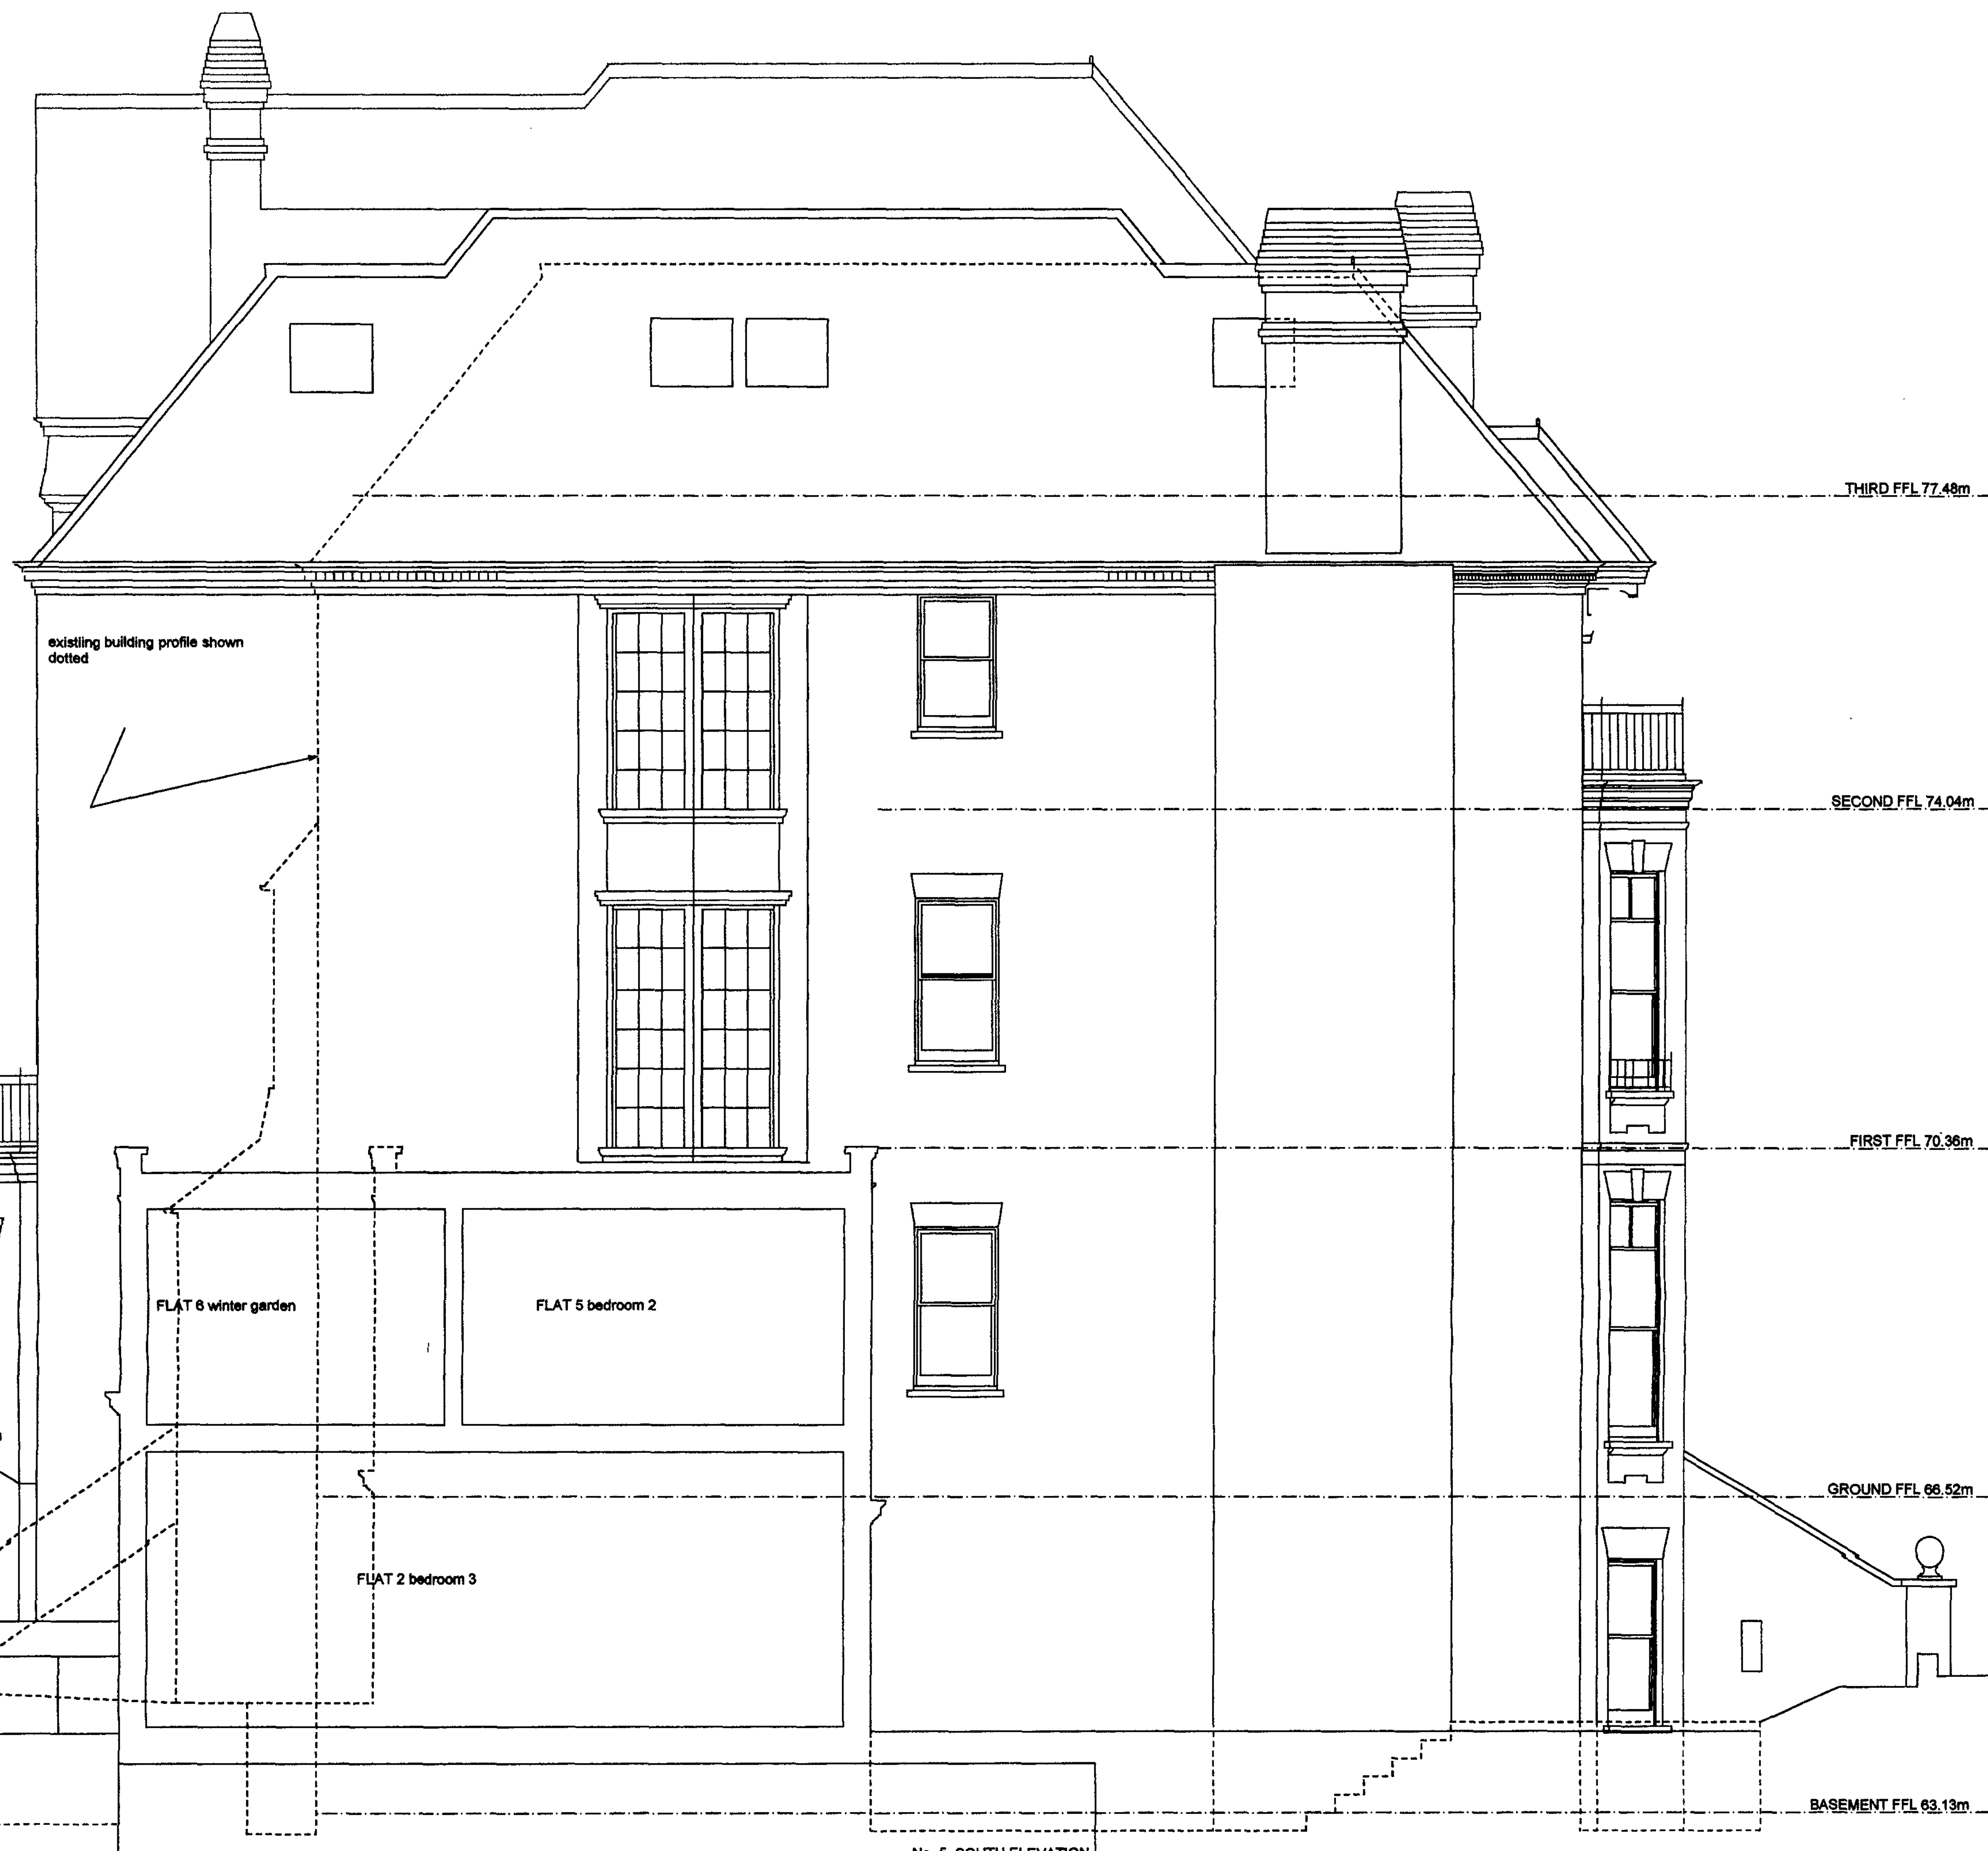

No. 5 SOUTH ELEVATION

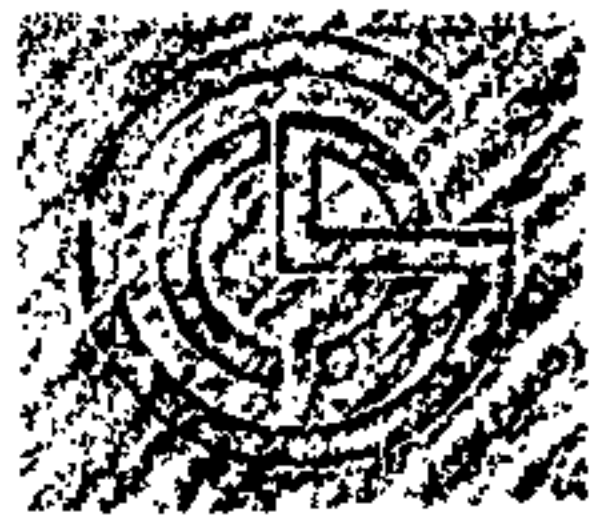

THE CHARLTON BROWN PARTNERSHIP

ARCHITECTS

Chapel Shephards Walk Harpenden London NW3 5UE Telephone : 0171 704 1234 Fax : 0171 435 5085

3, 5 & 7 FITZJOHNS AVENUE, NW3

PROPOSED SIDE ELEVATIONS RC/1005/10

August 06 Scale 1:50 This drawing is copyright

Revisions

rebuild existing roof to original form with handmade clay tiles - ridge height to remain as existing


rebuild existing dormer

retain existing decorative terracotta features

existing porch extension (shown dotted)

No. 3

SIDE (SOUTH) ELEVATION TO No. 3

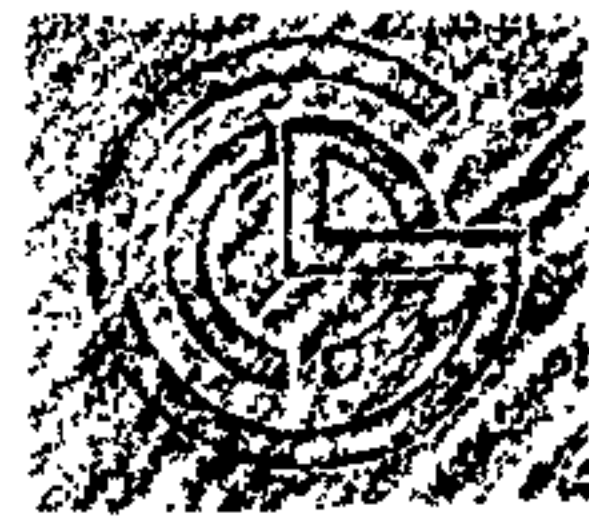

THE CHARLTON BROWN PARTNERSHIP




ARCHITECTS

Chapel Shepherds Walk Hampstead London NW3 5UE Telephone : 0171 794 1234 Fax : 0171 435 5085


3, 5 & 7 FITZJOHNS AVENUE, NW3

TYPICAL DETAILS RC/1005/11




August 06 Scale 1:5 This drawing is copyright Revisions

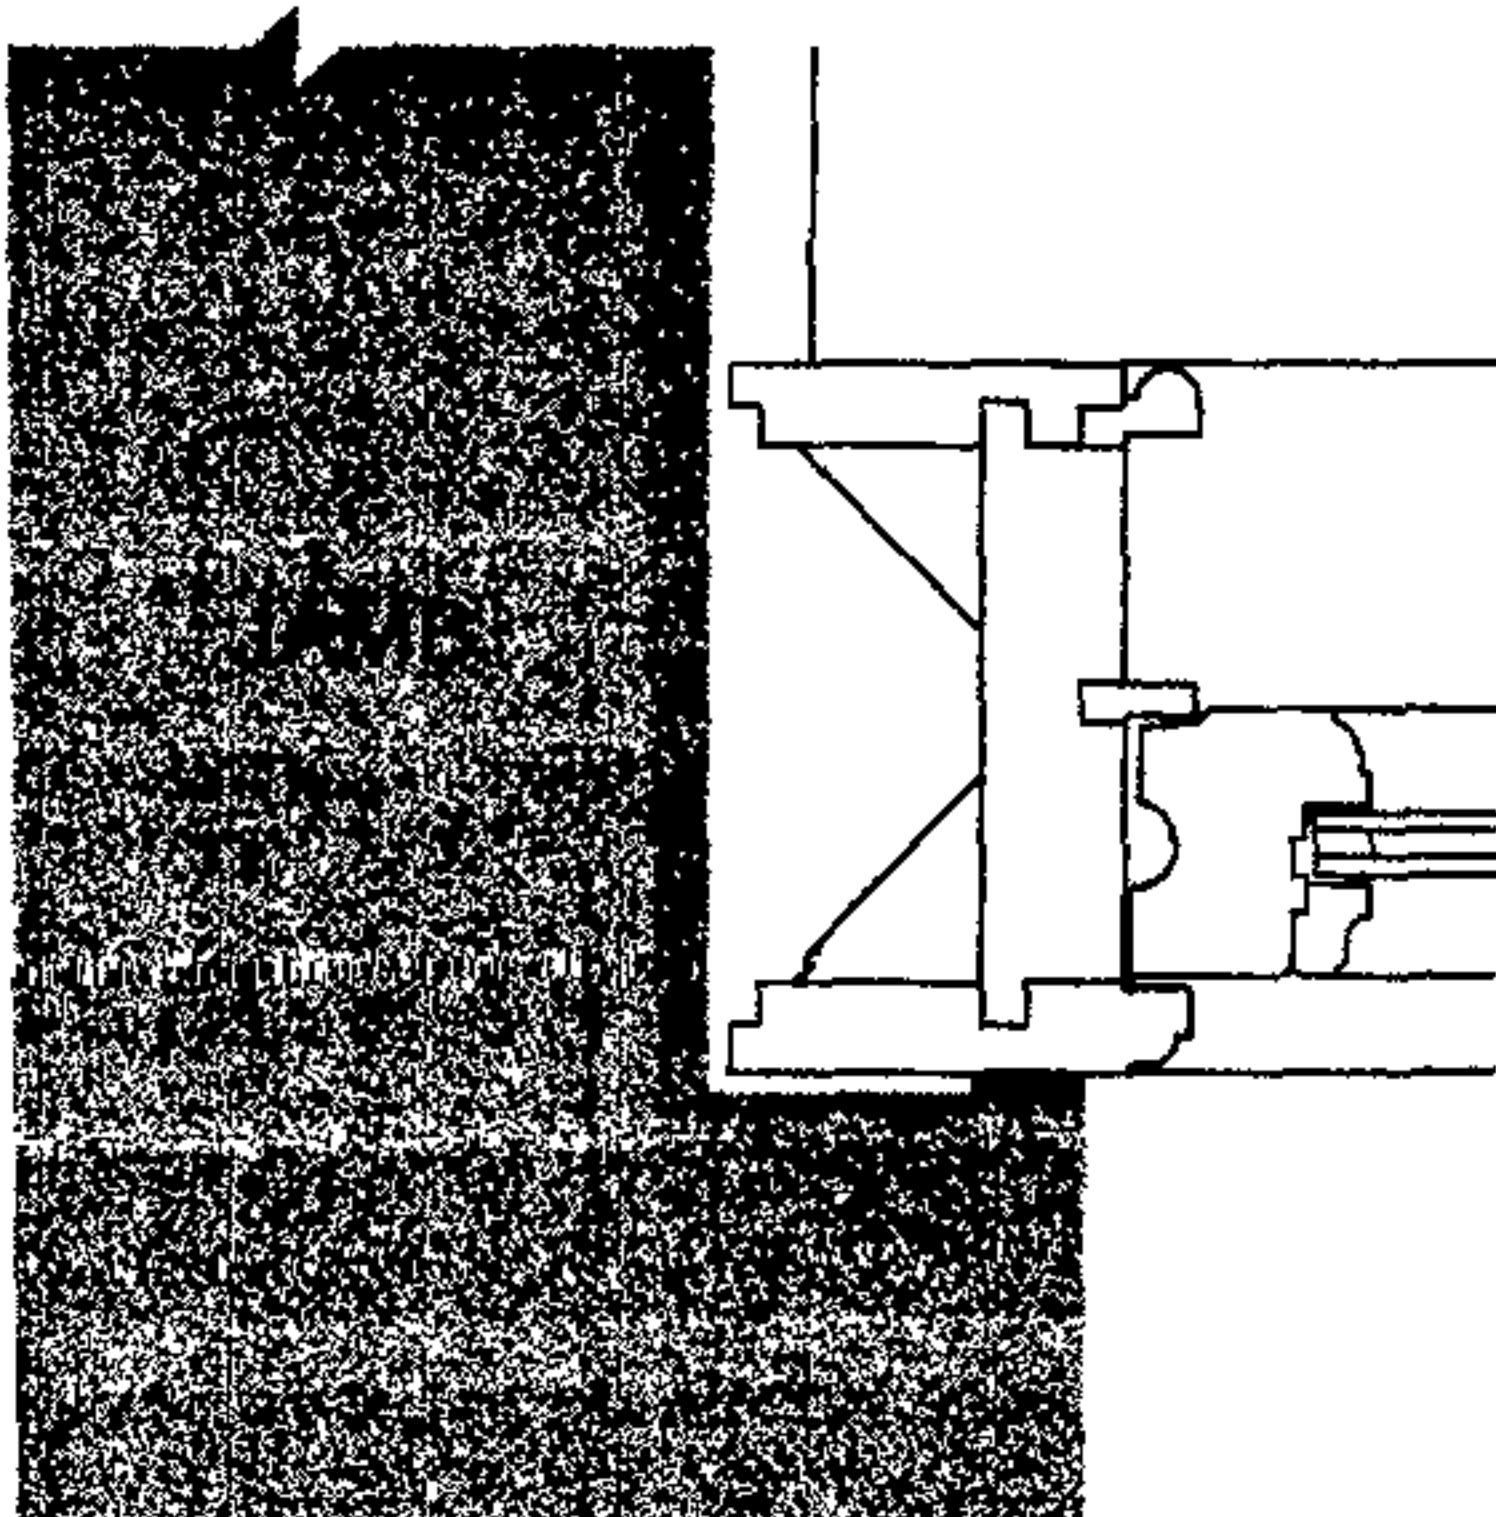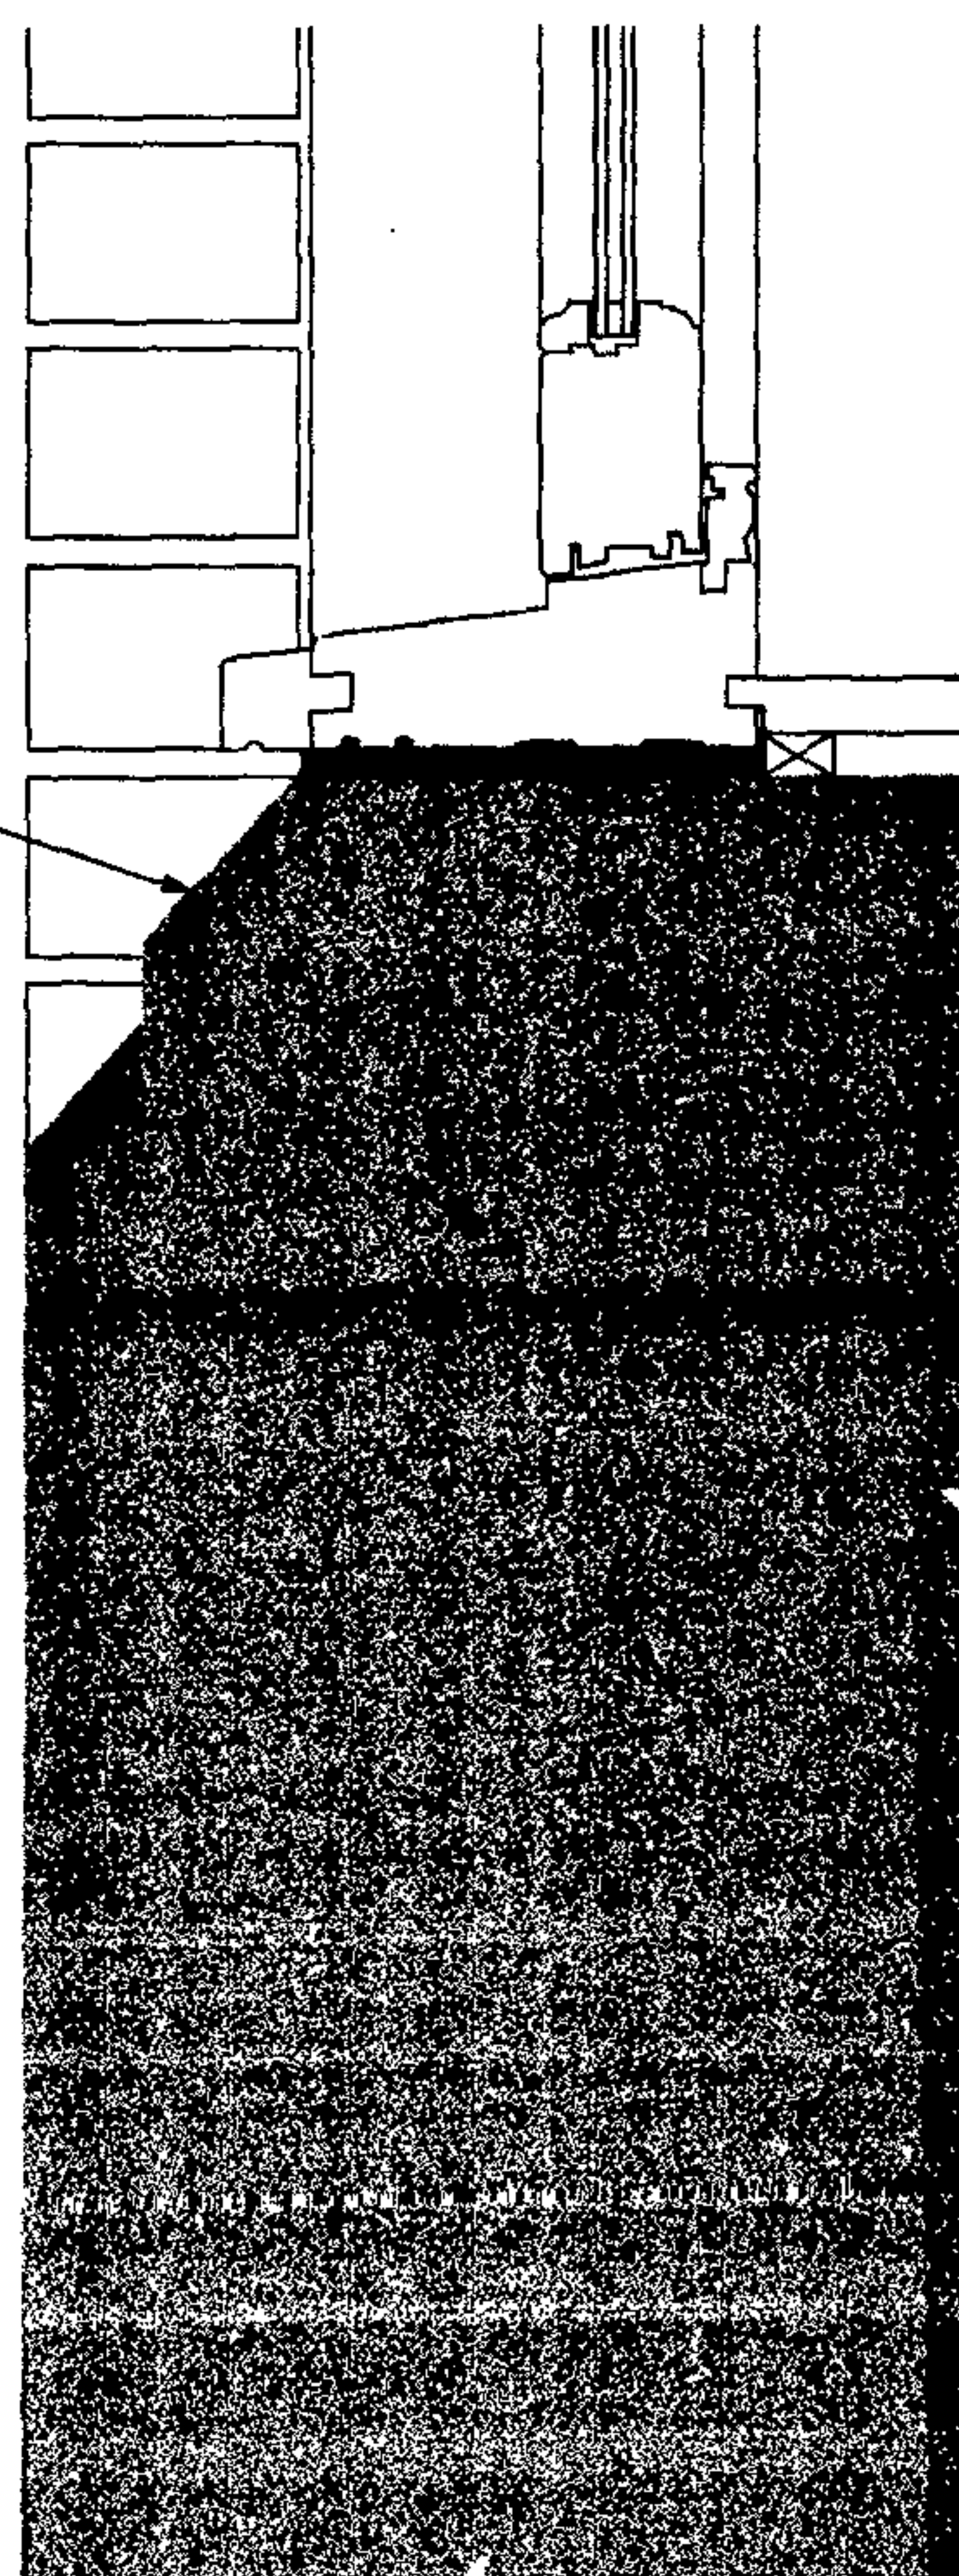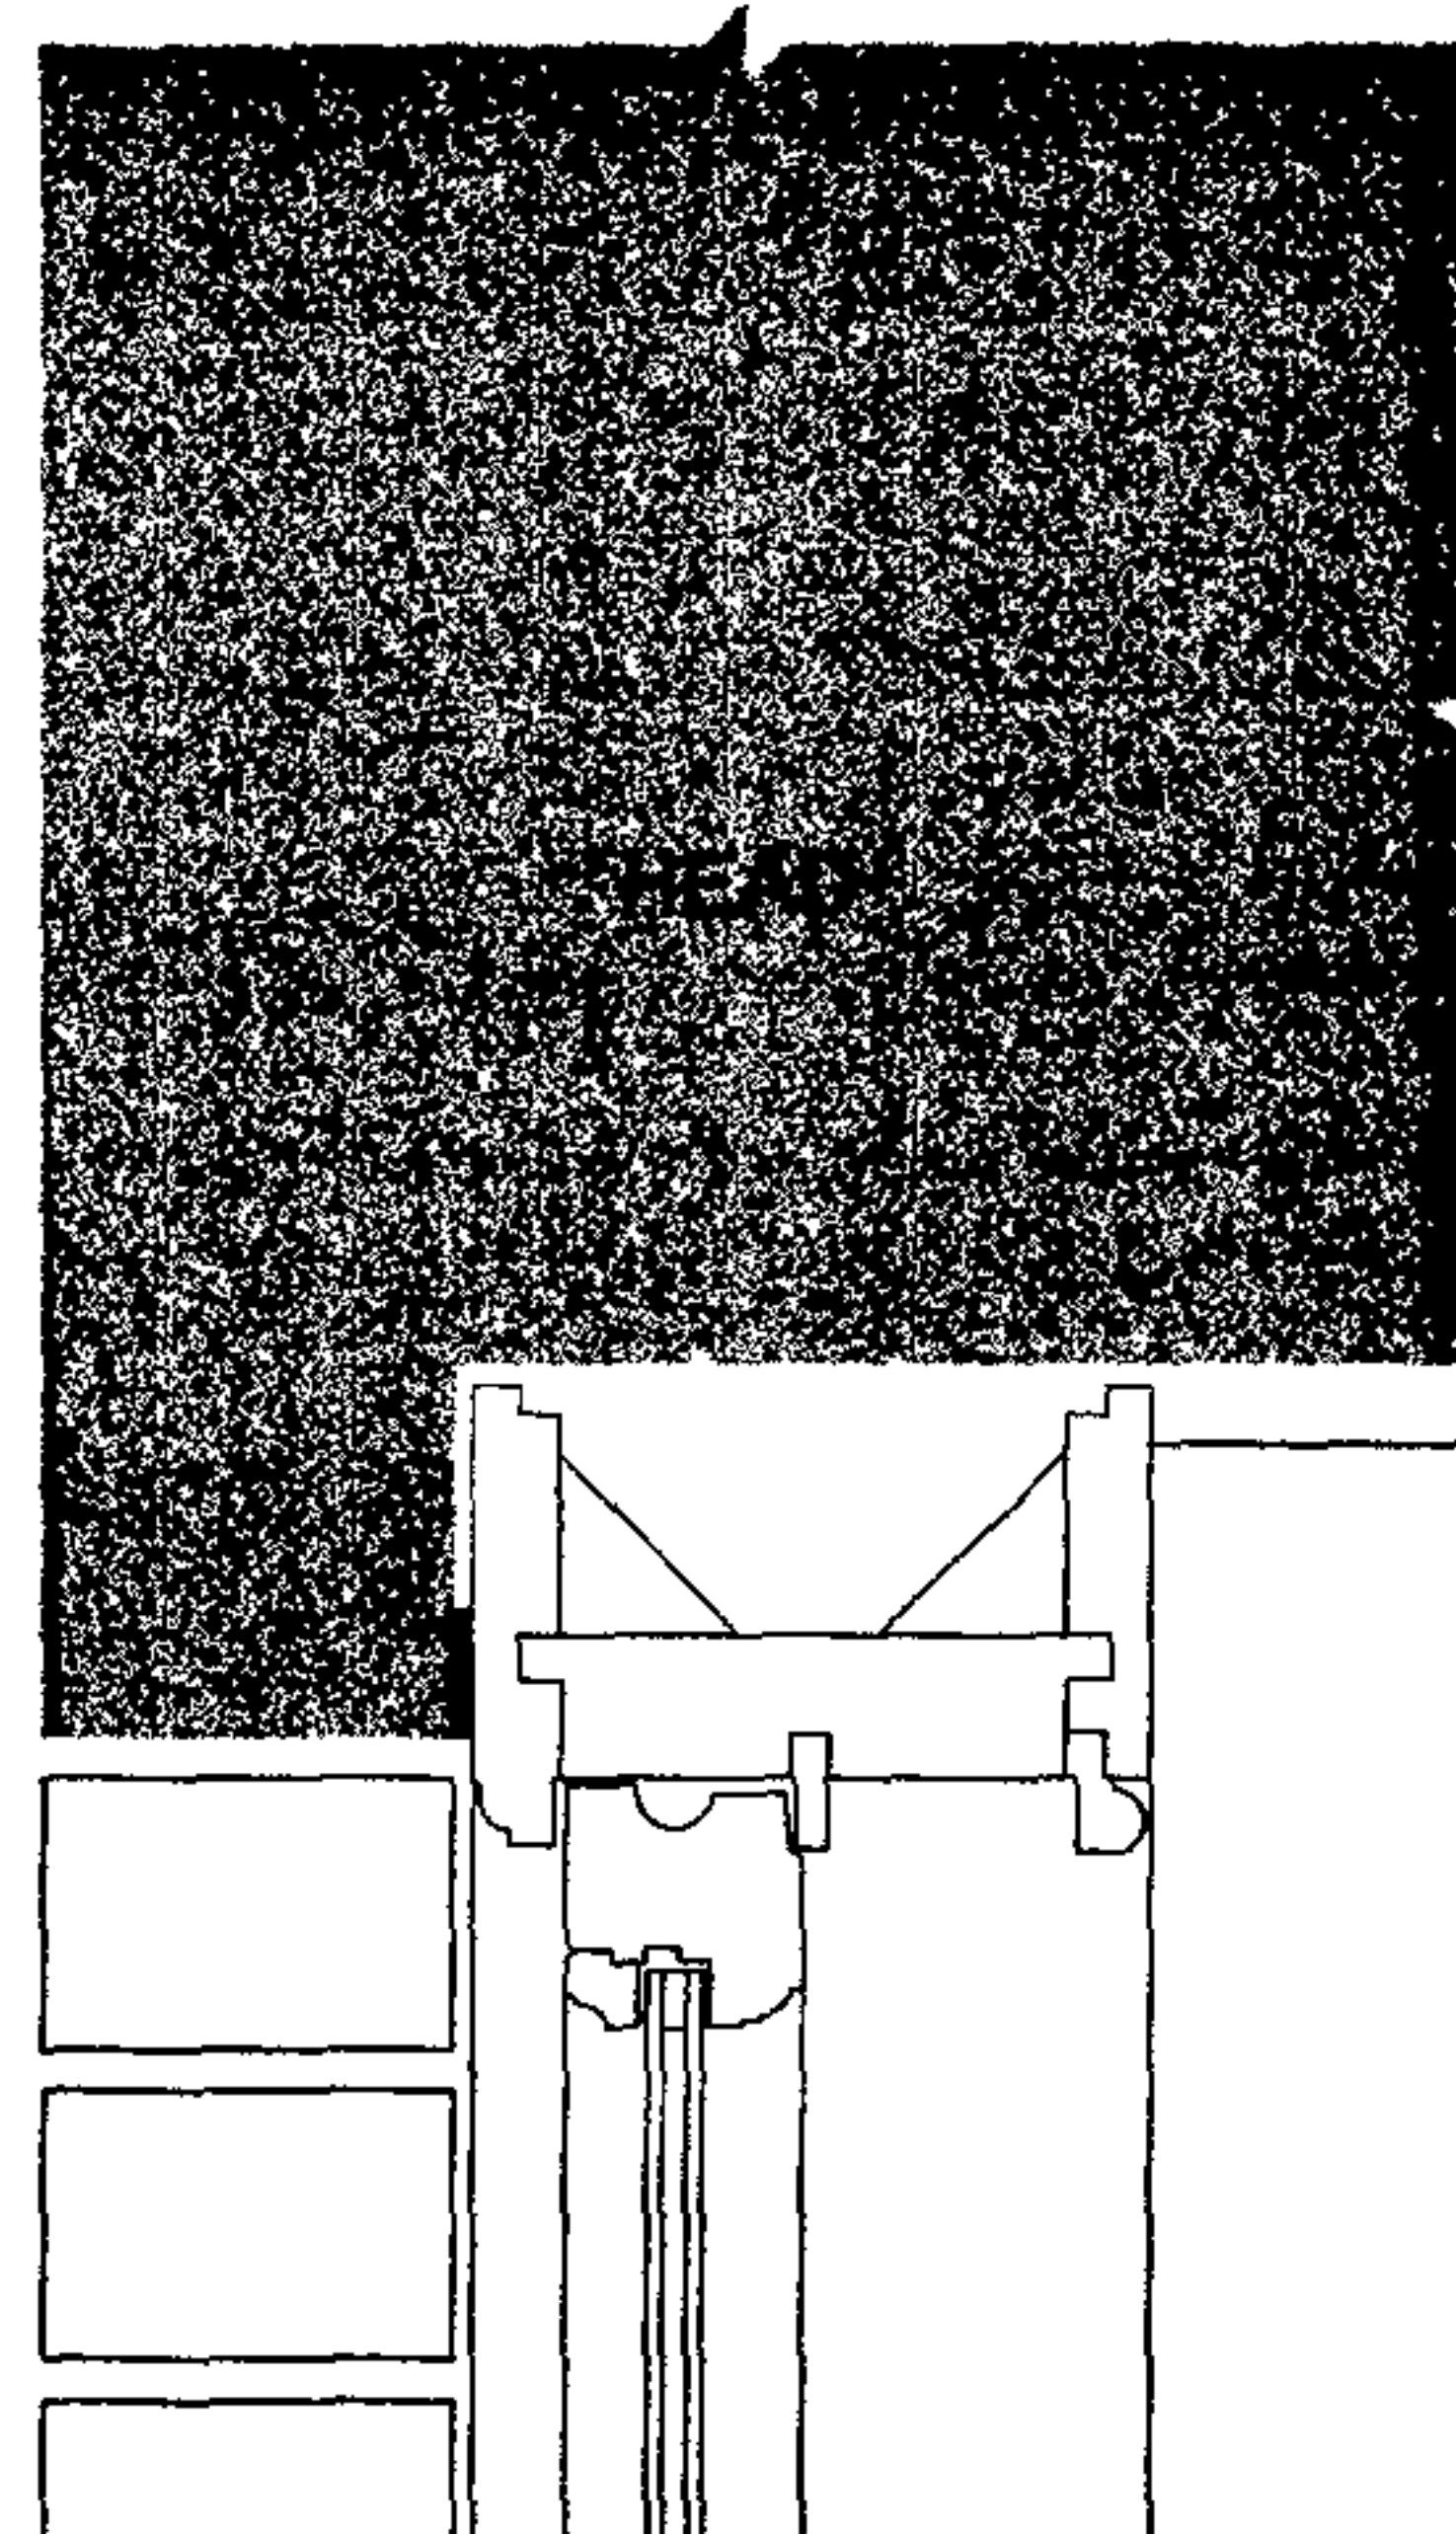


FLUSH WINDOW

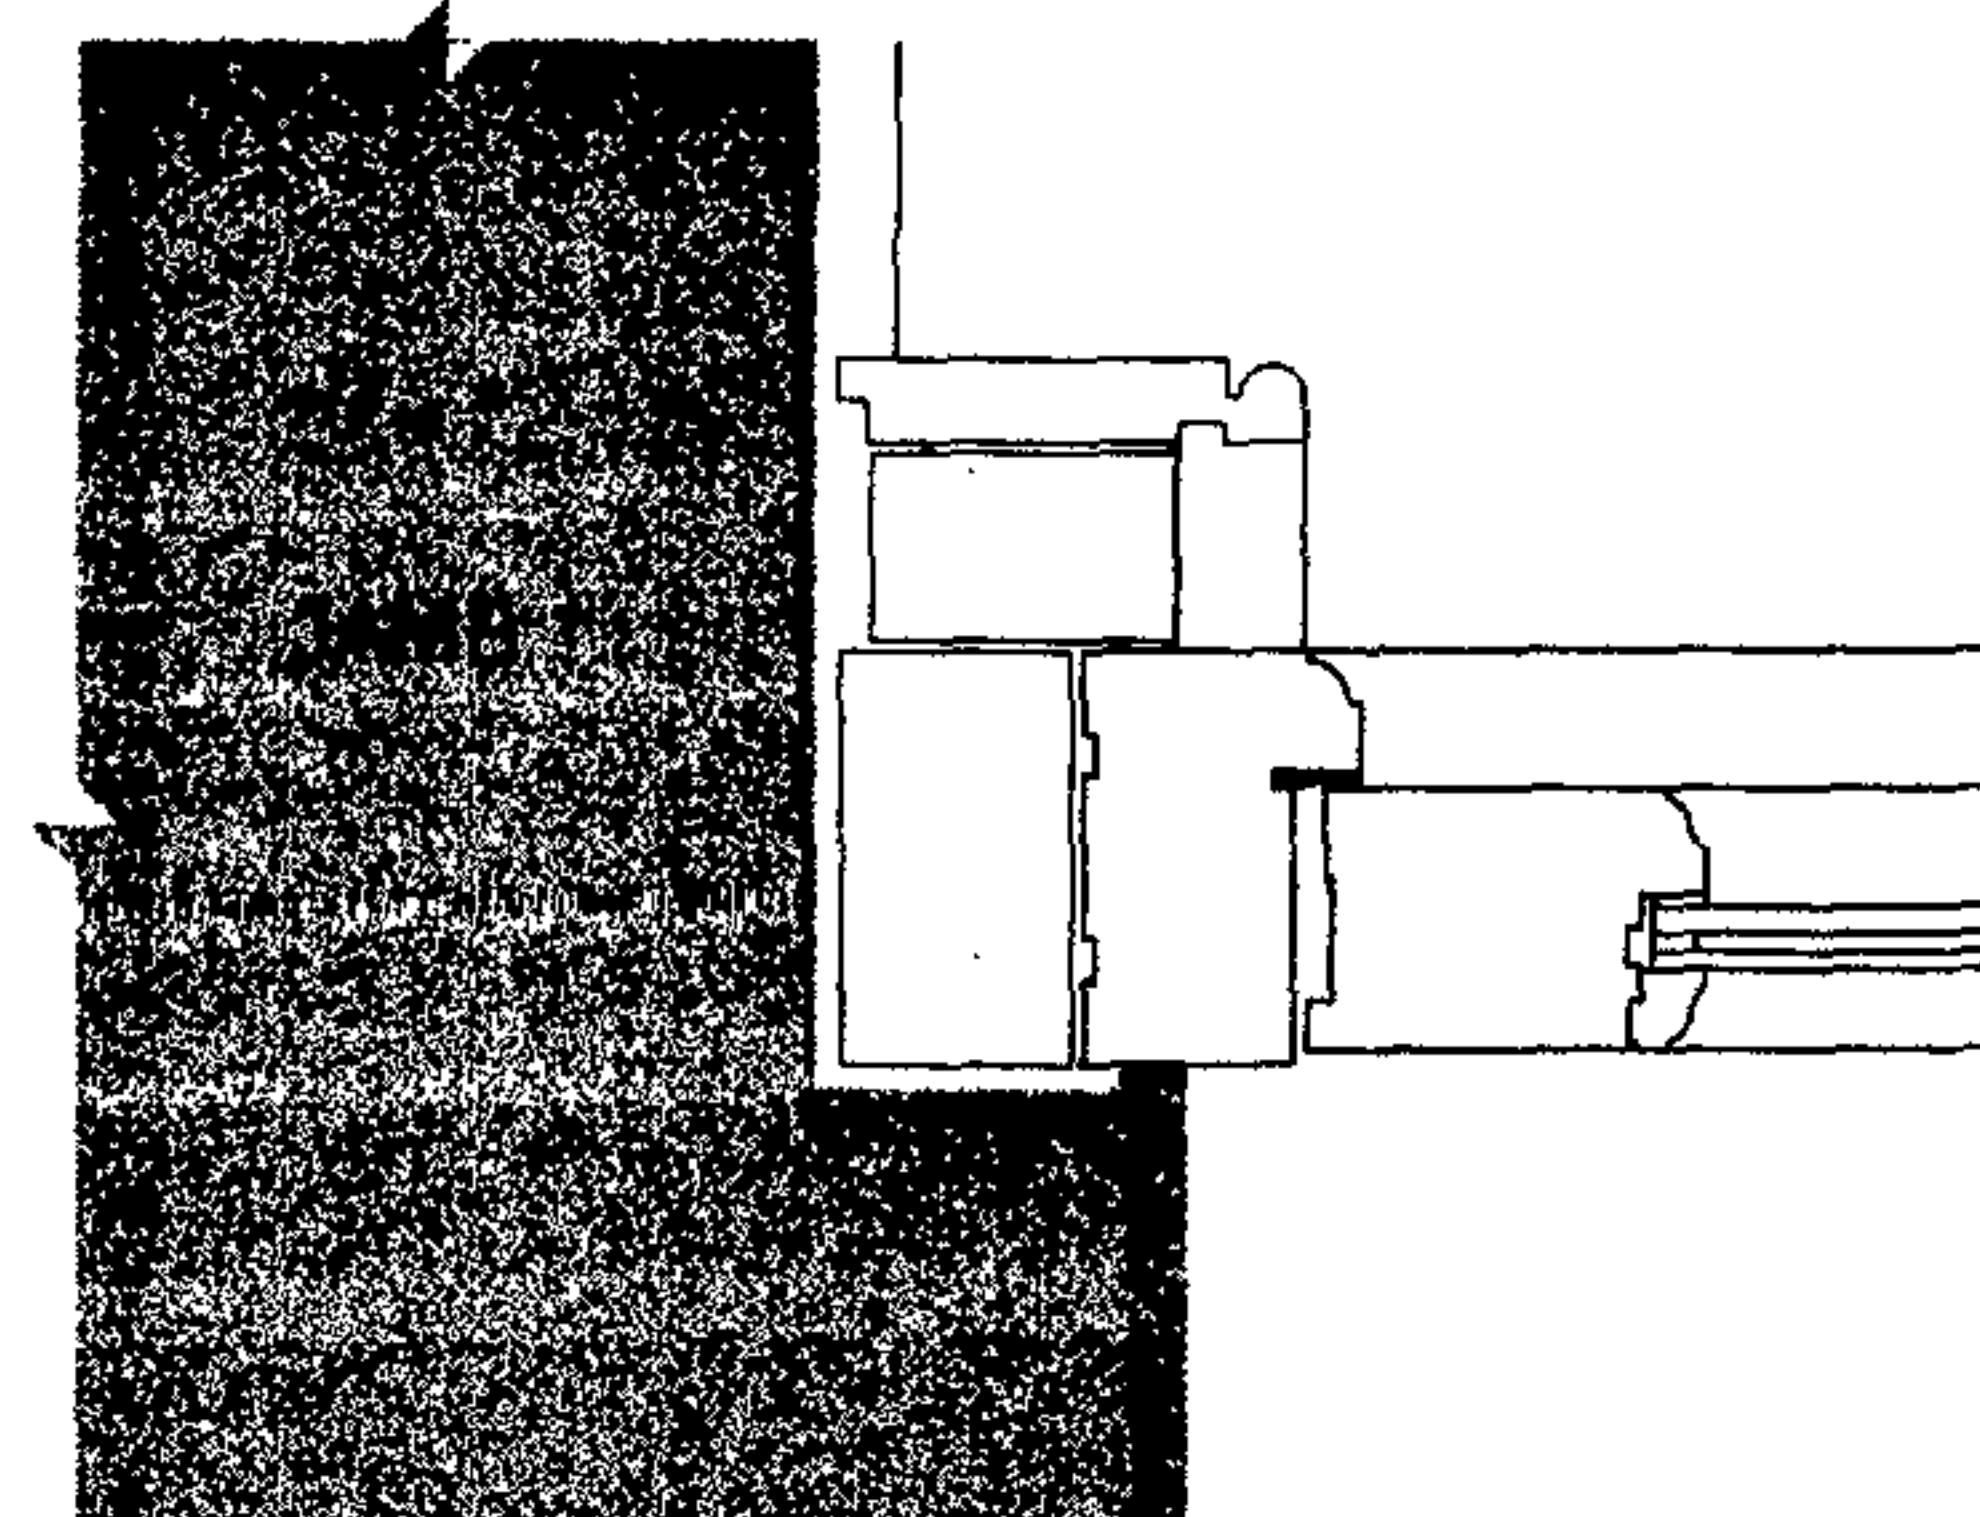


FRENCH DOOR / CASEMENT

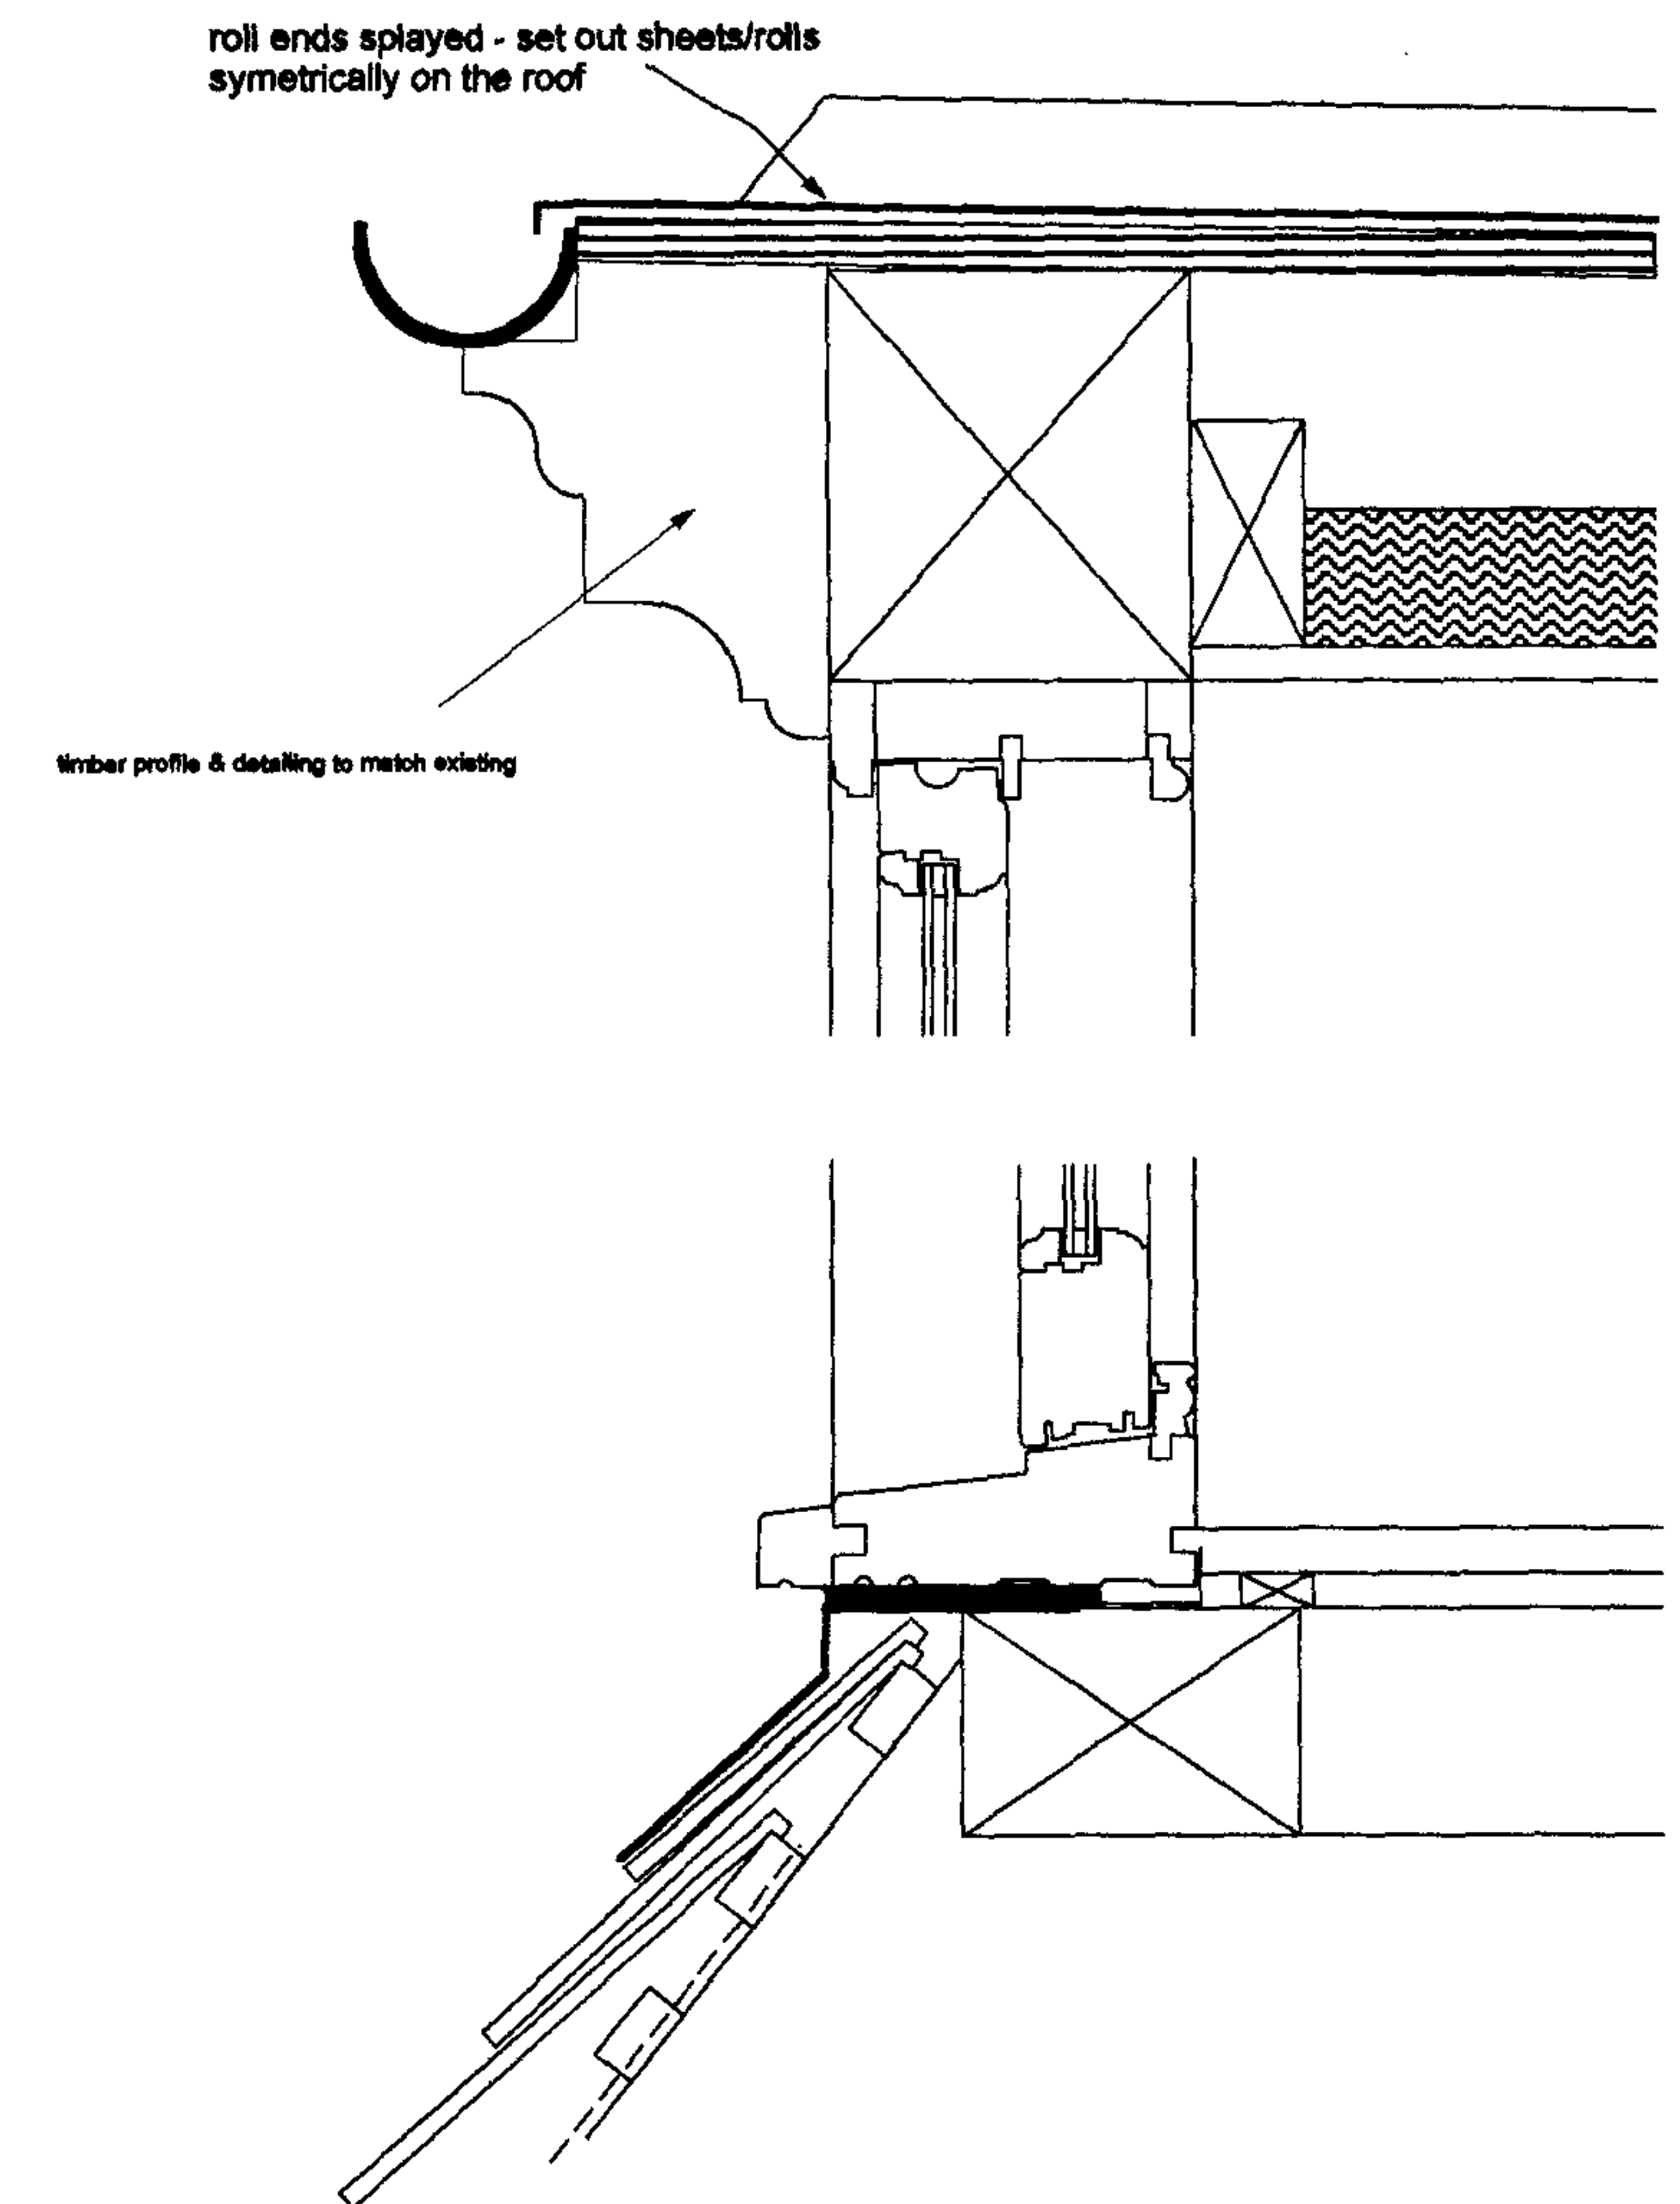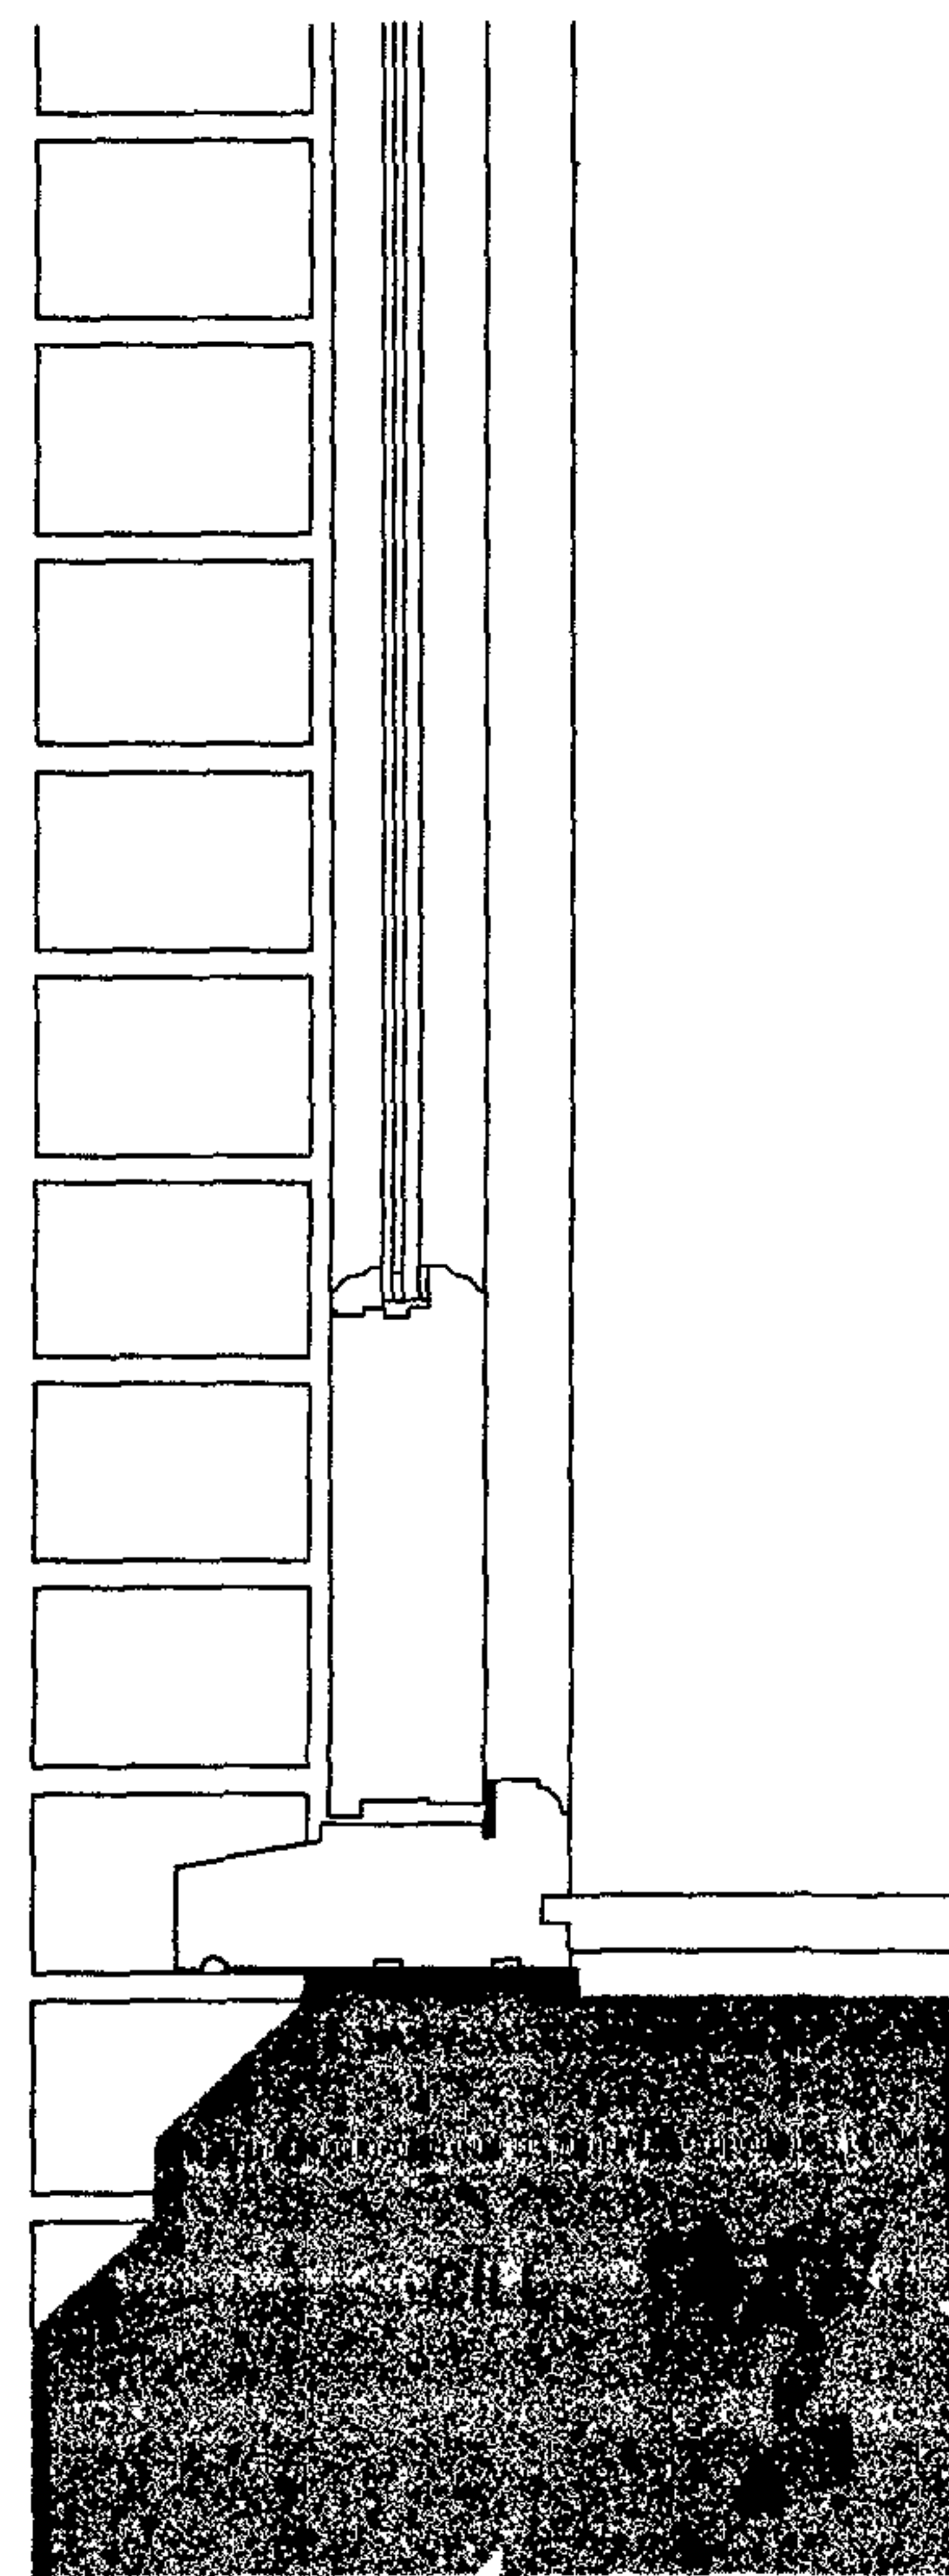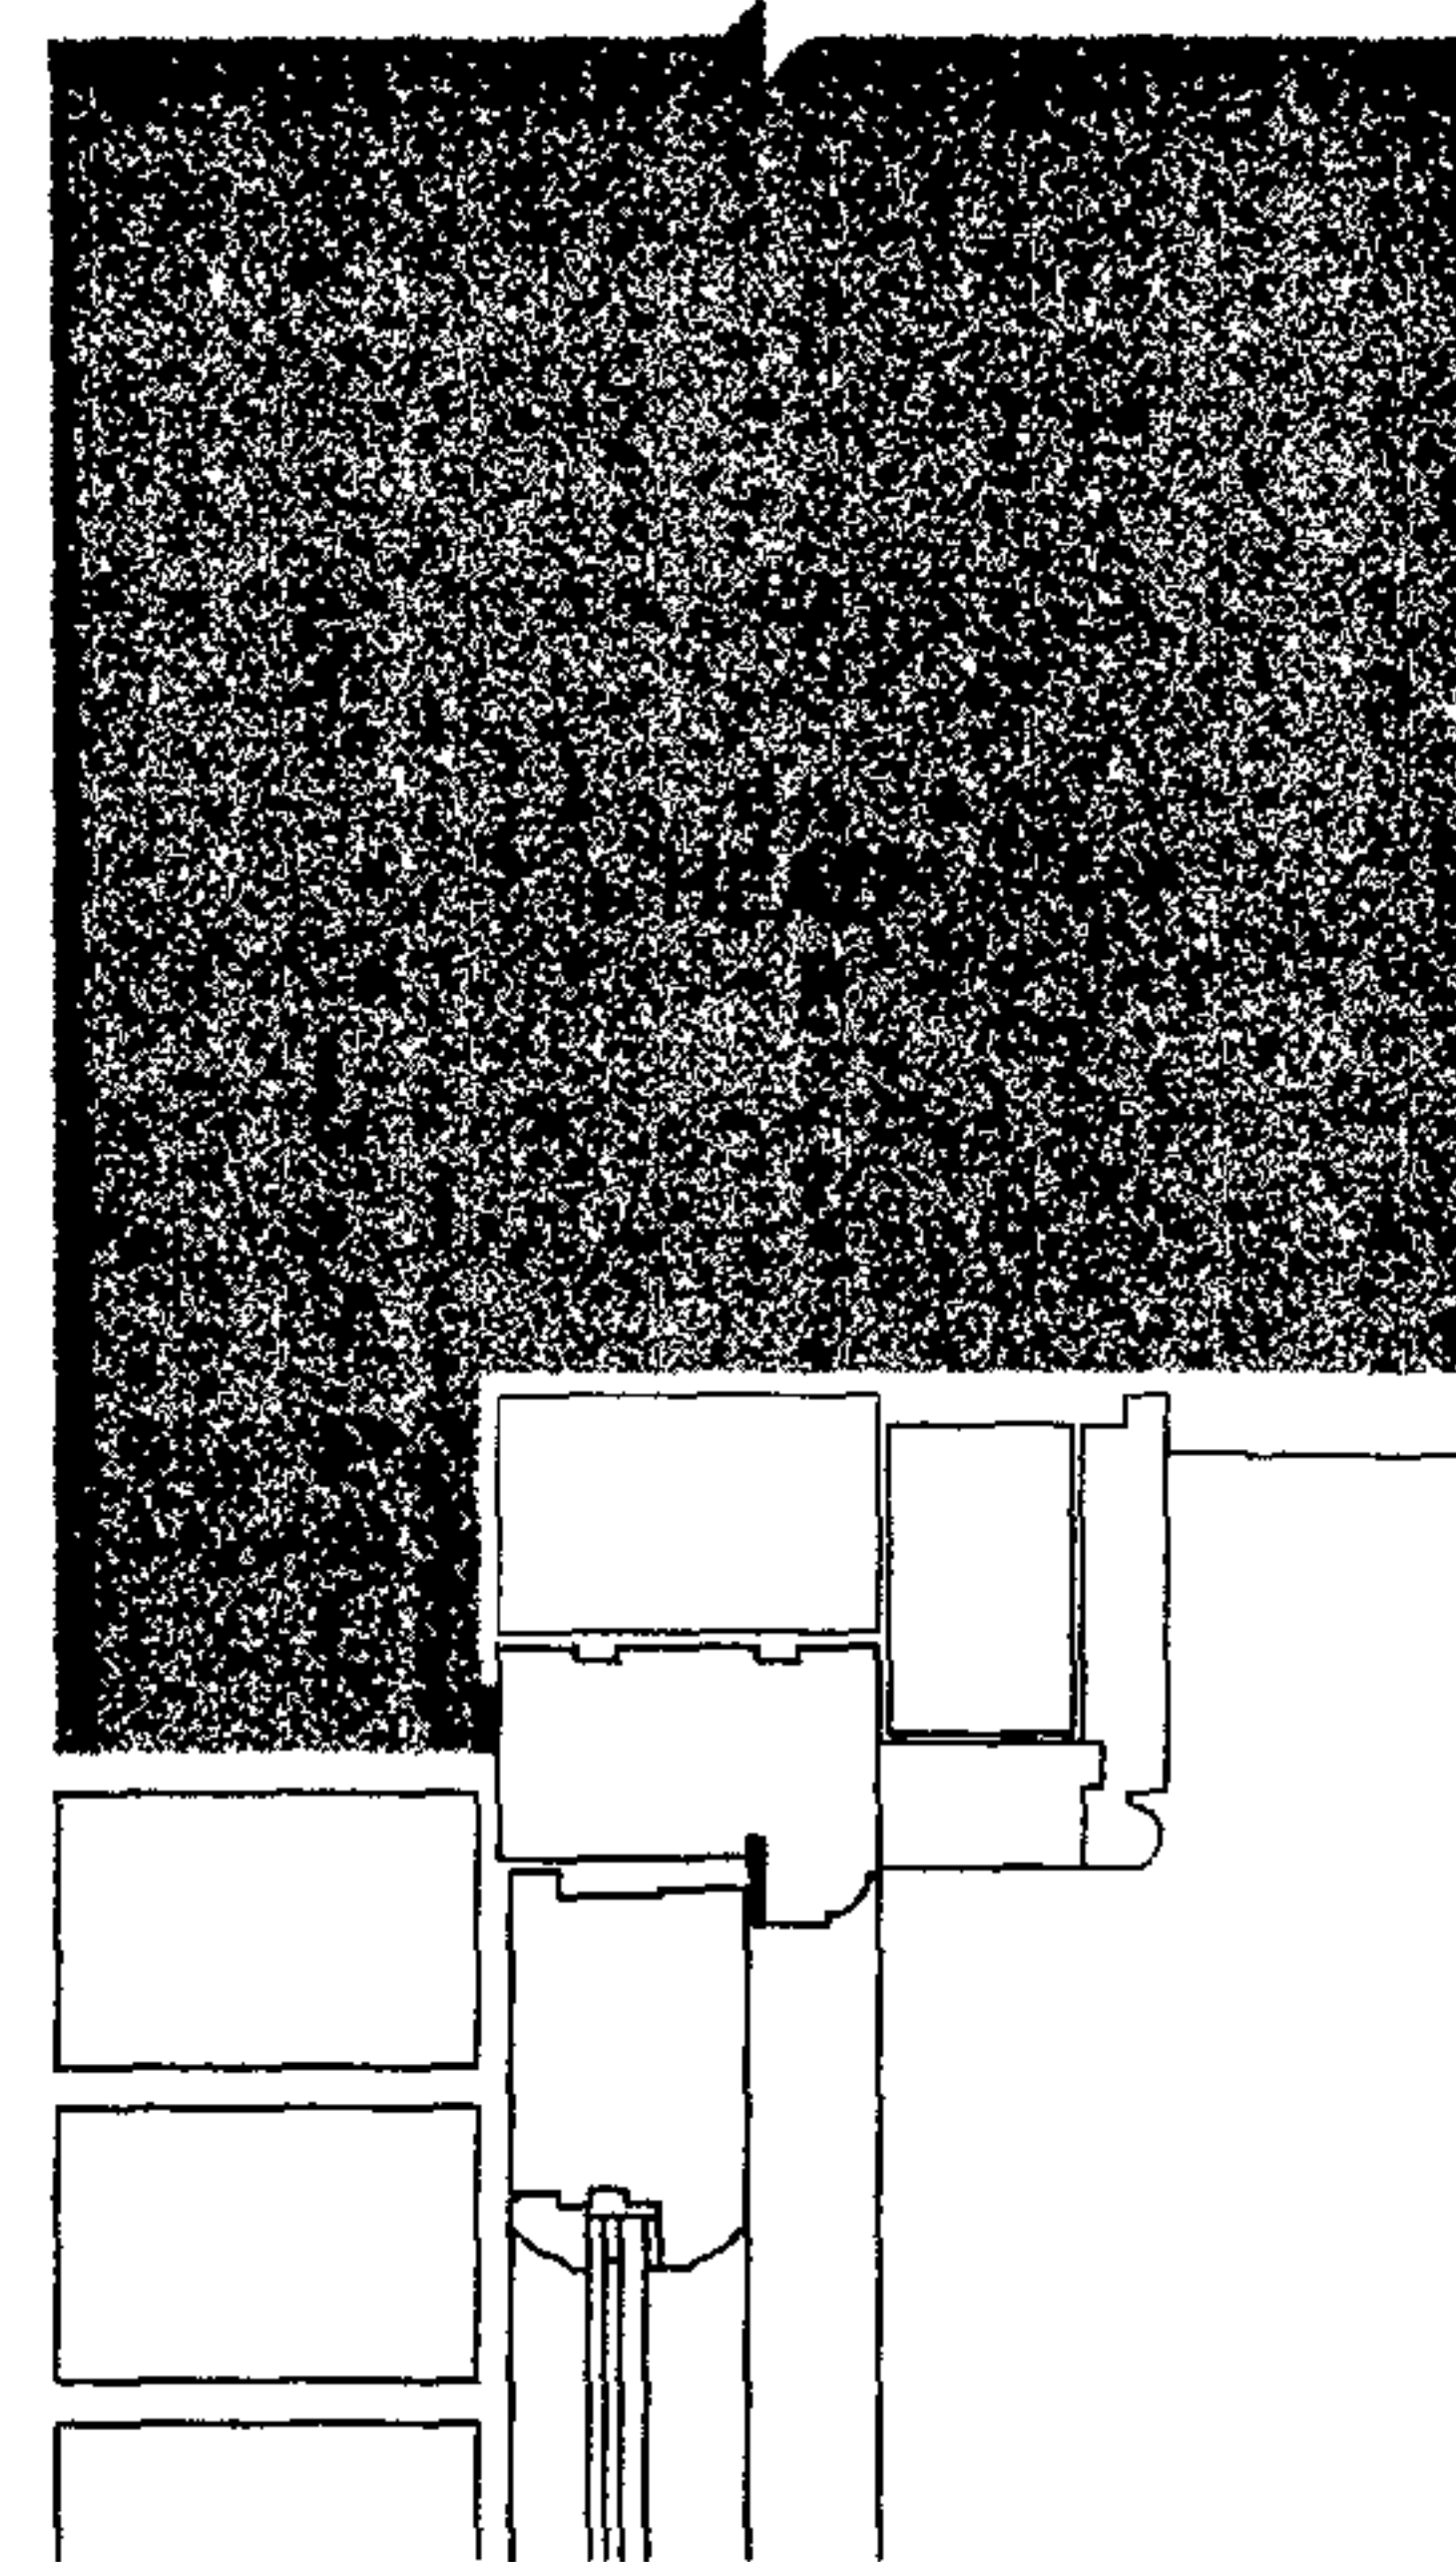

TYPICAL DORMER DETAILS

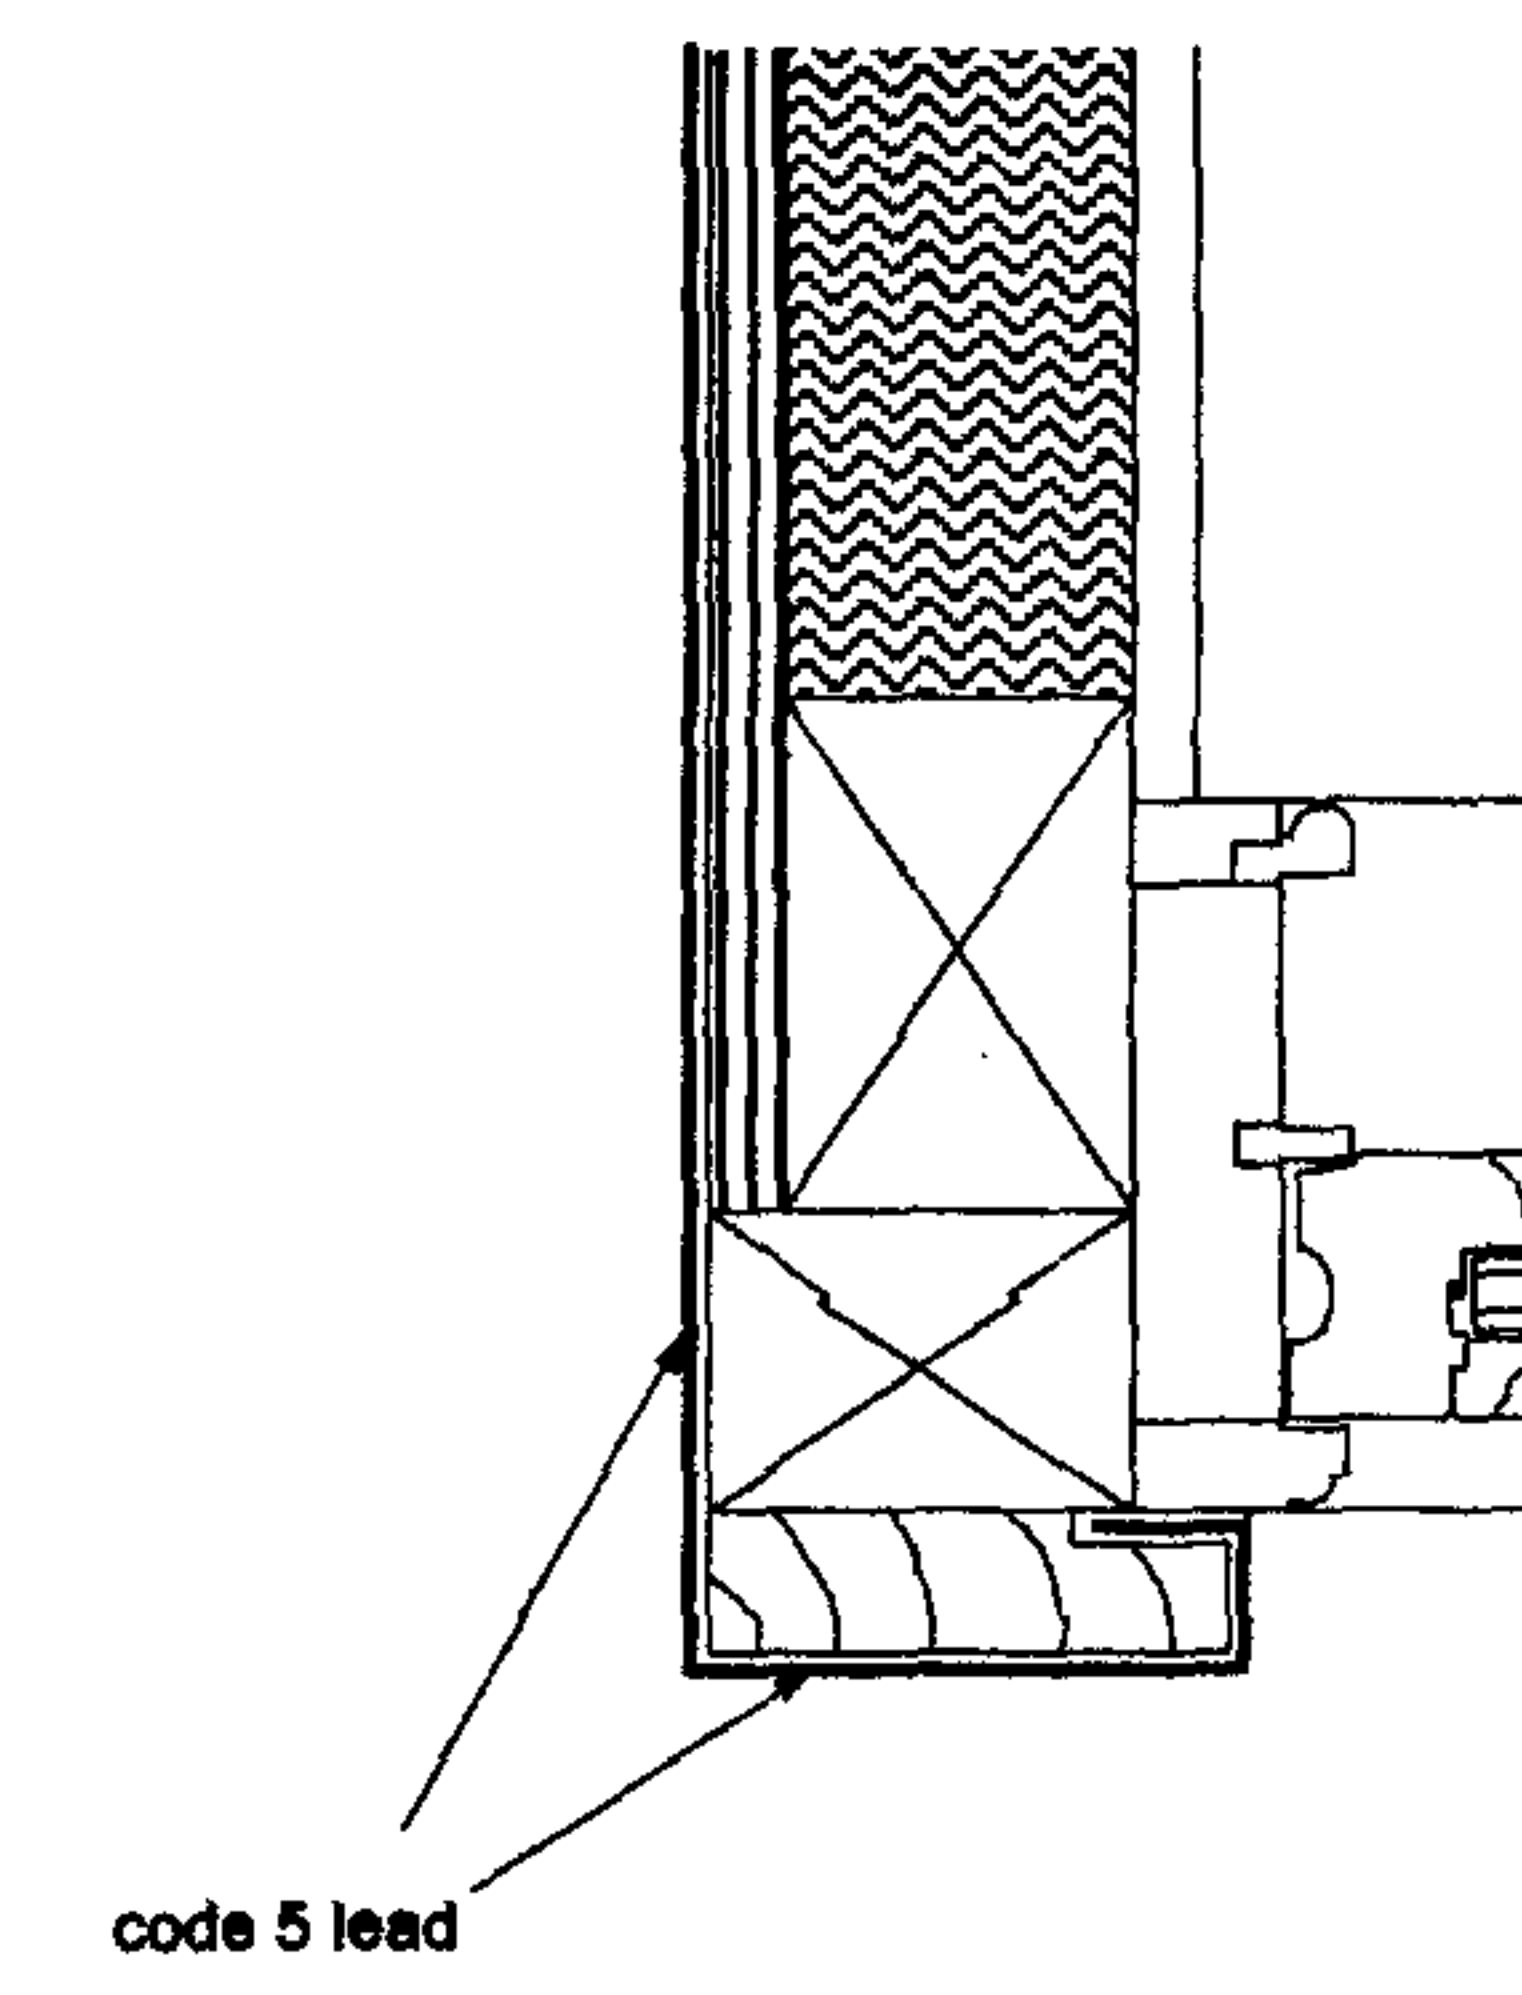

LEAD FACED DORMER JAMB

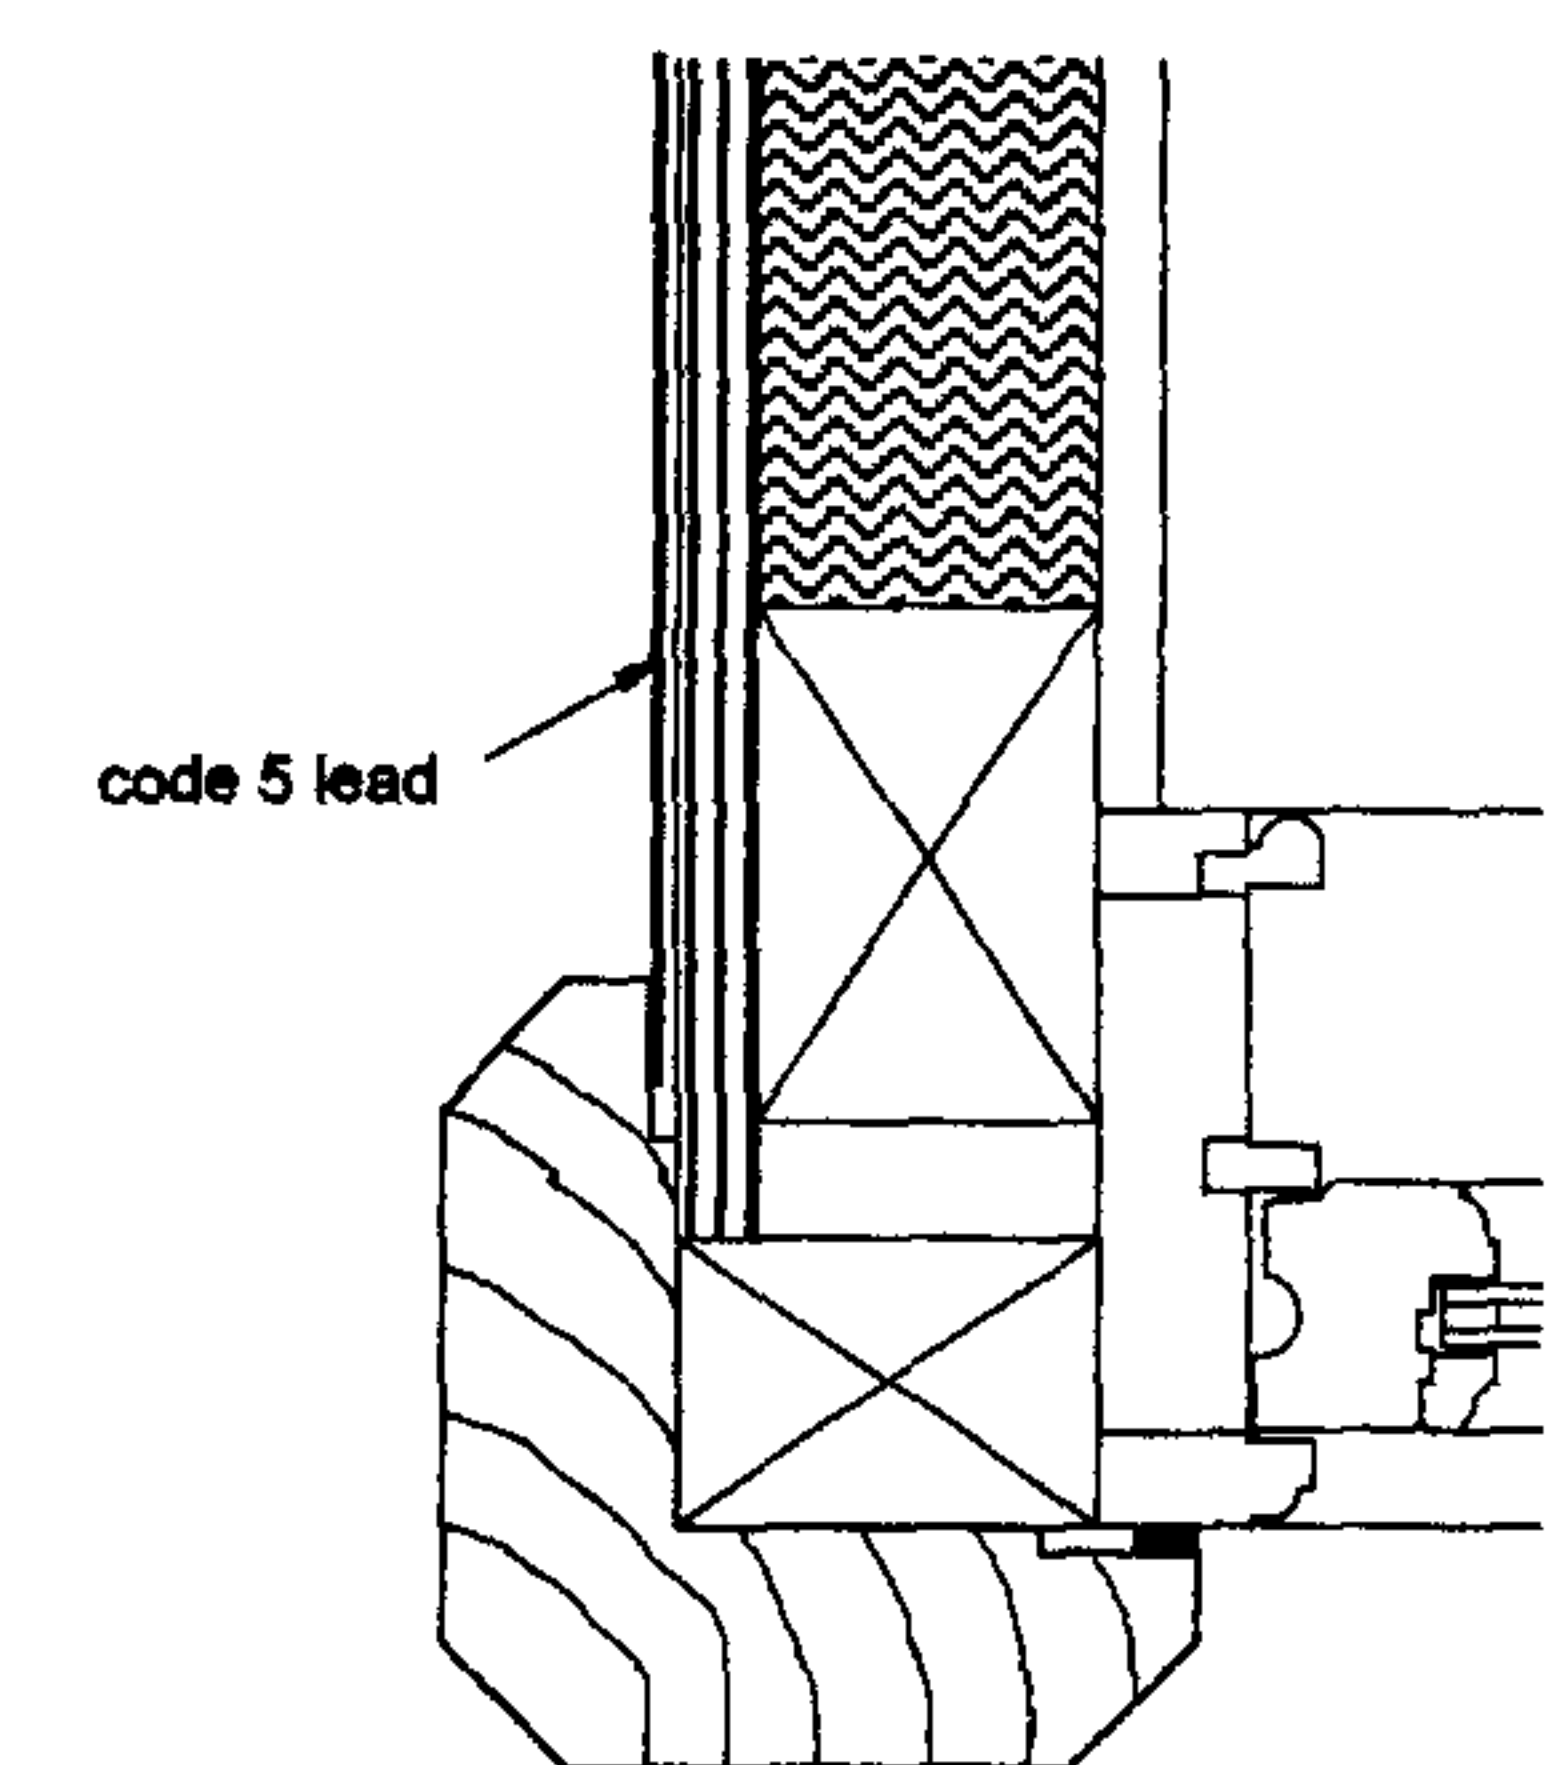

TIMBER POST DORMER JAMB