




South Elevation





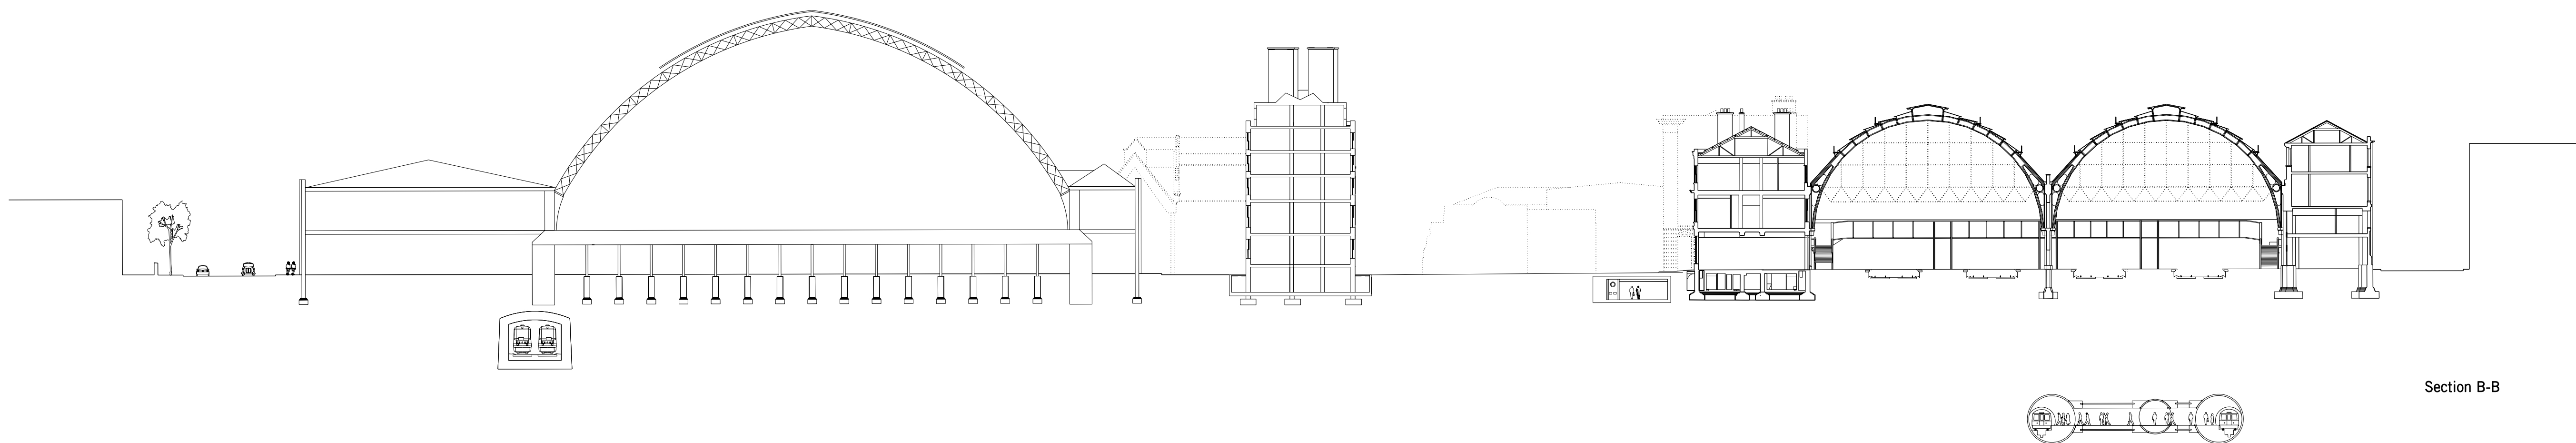



Section B-B

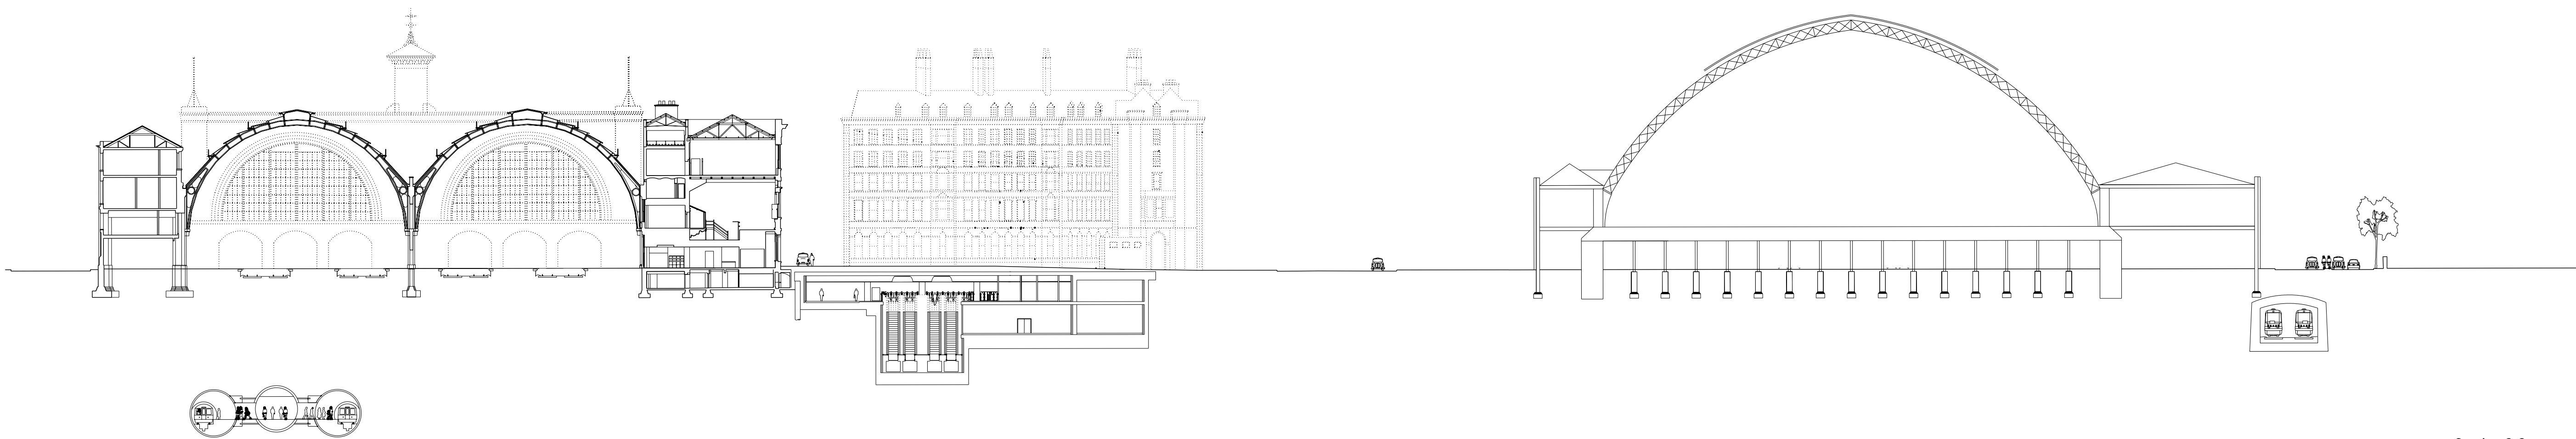


Section C-C

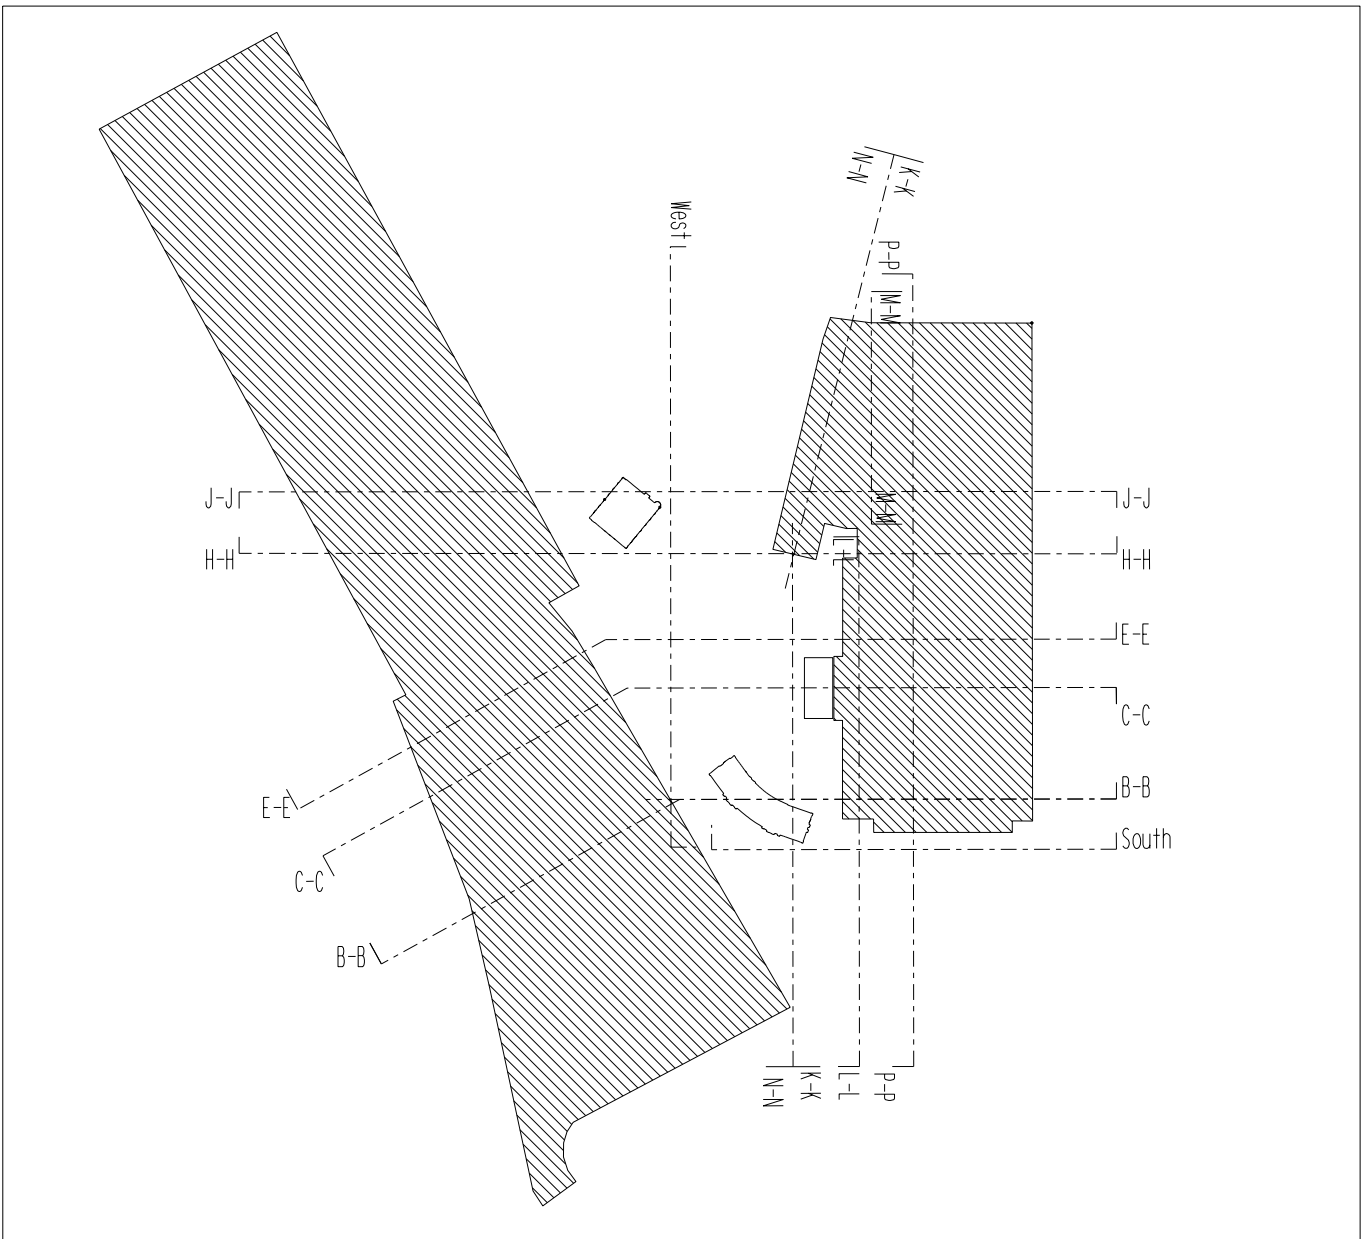

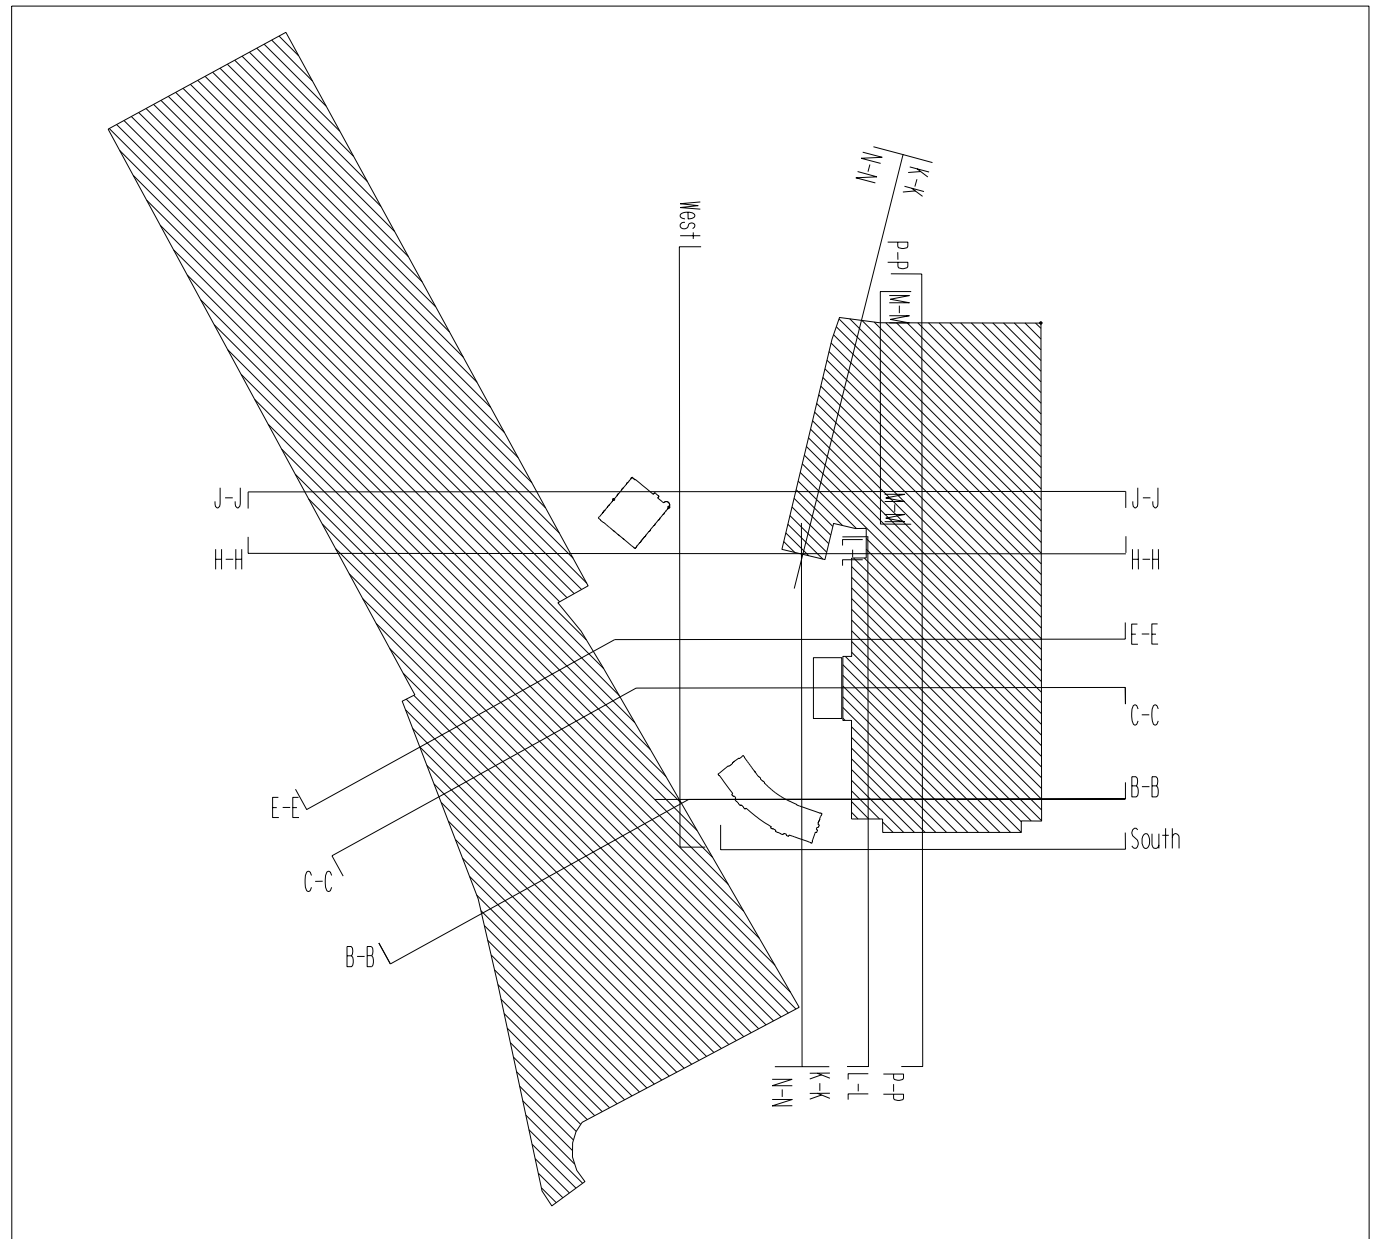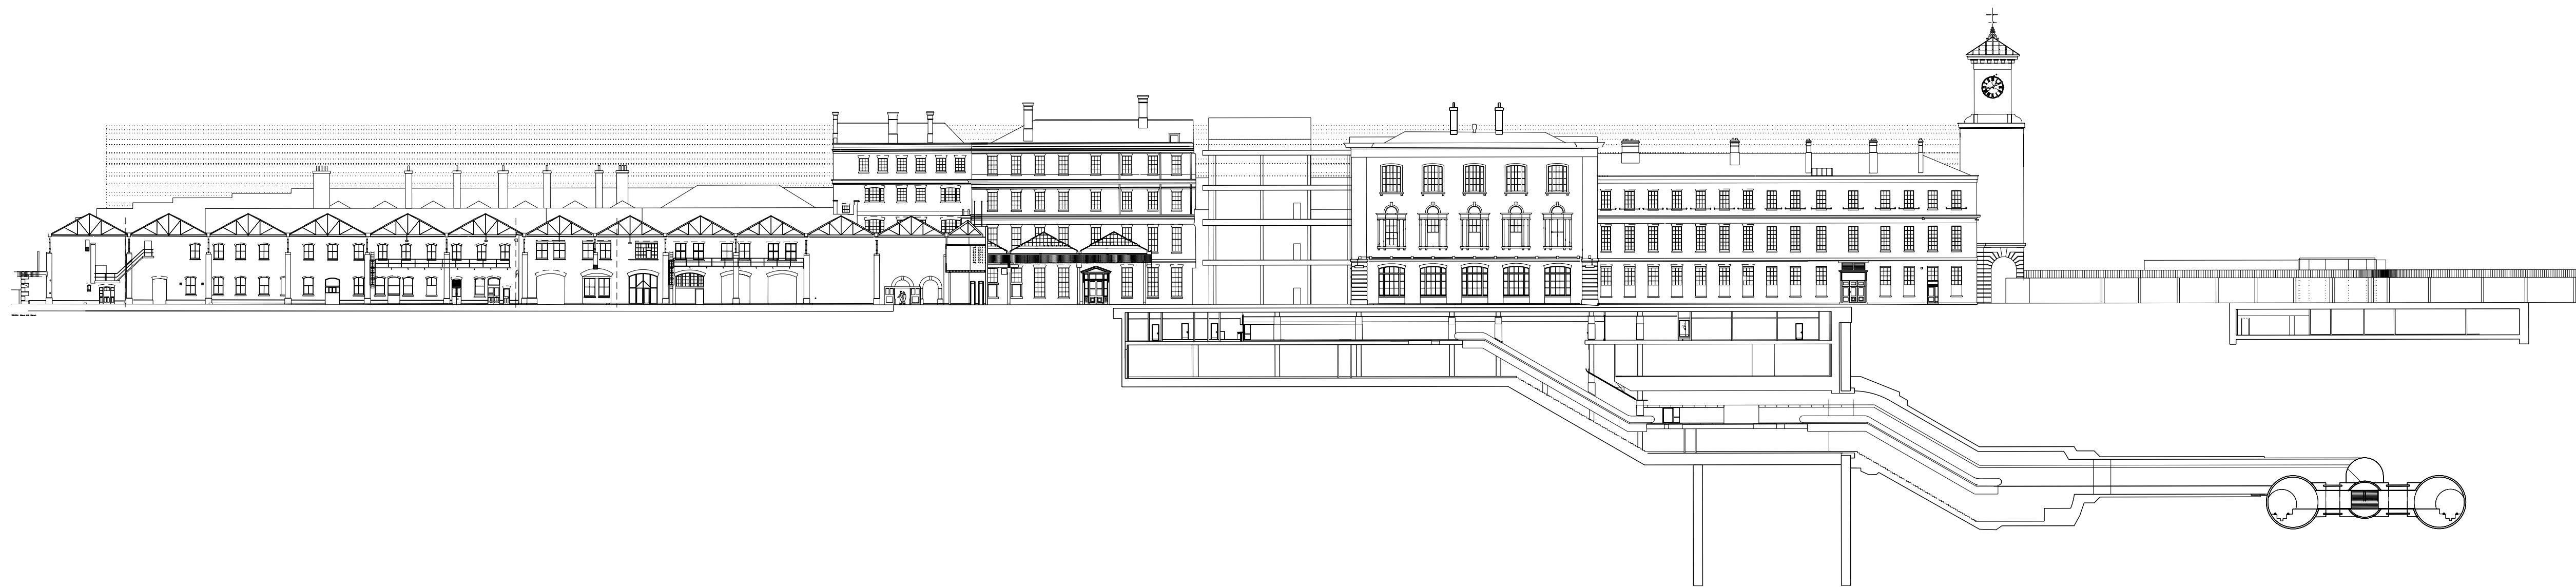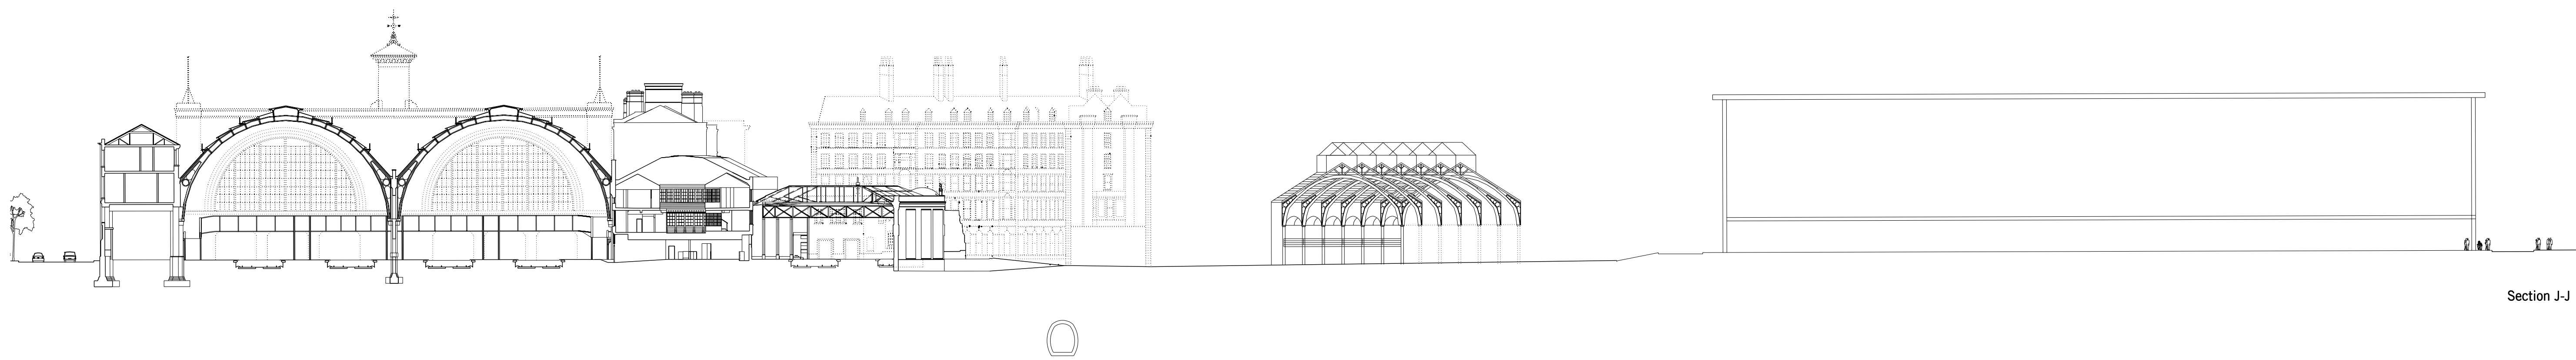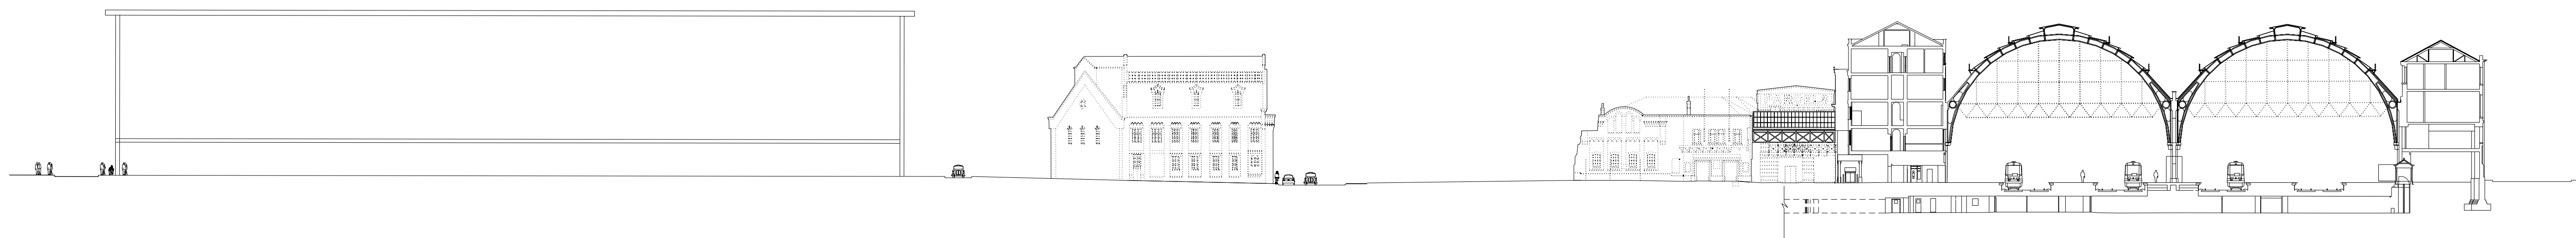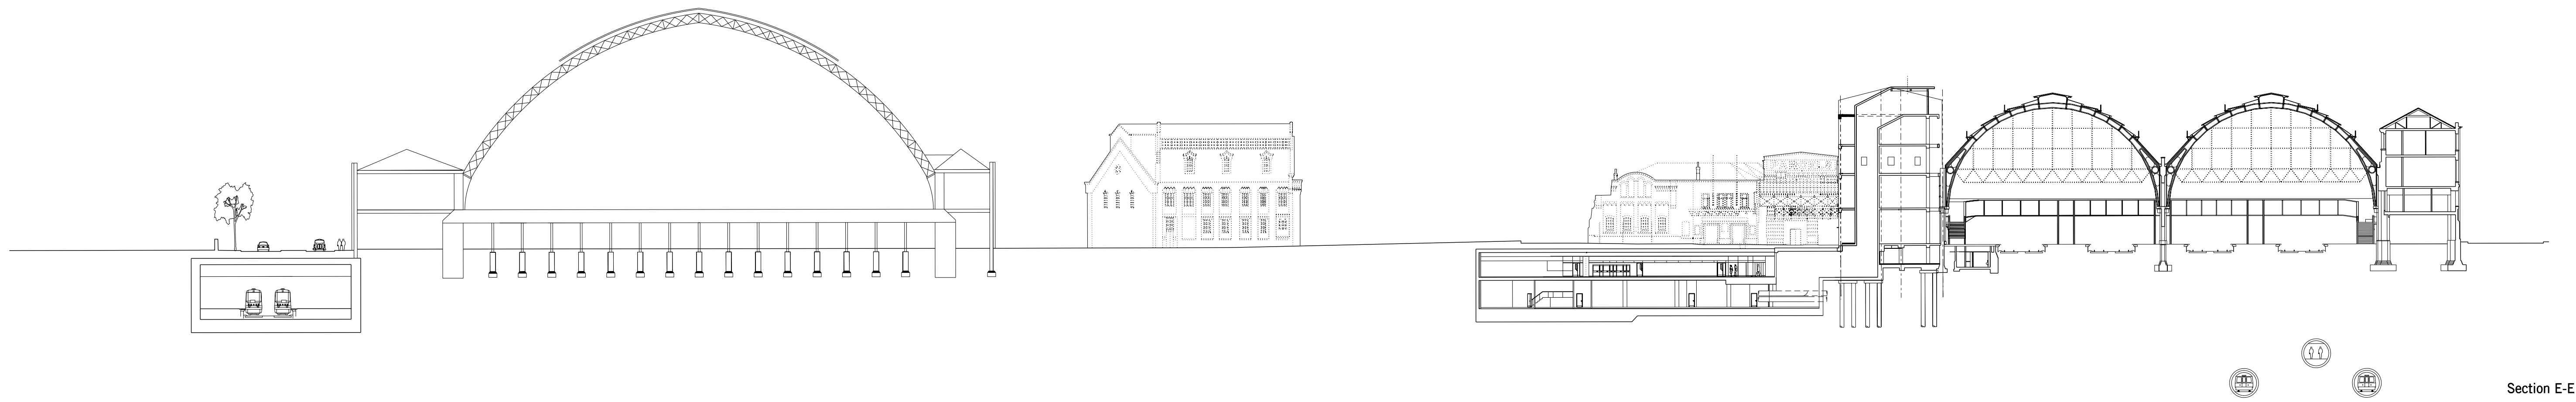

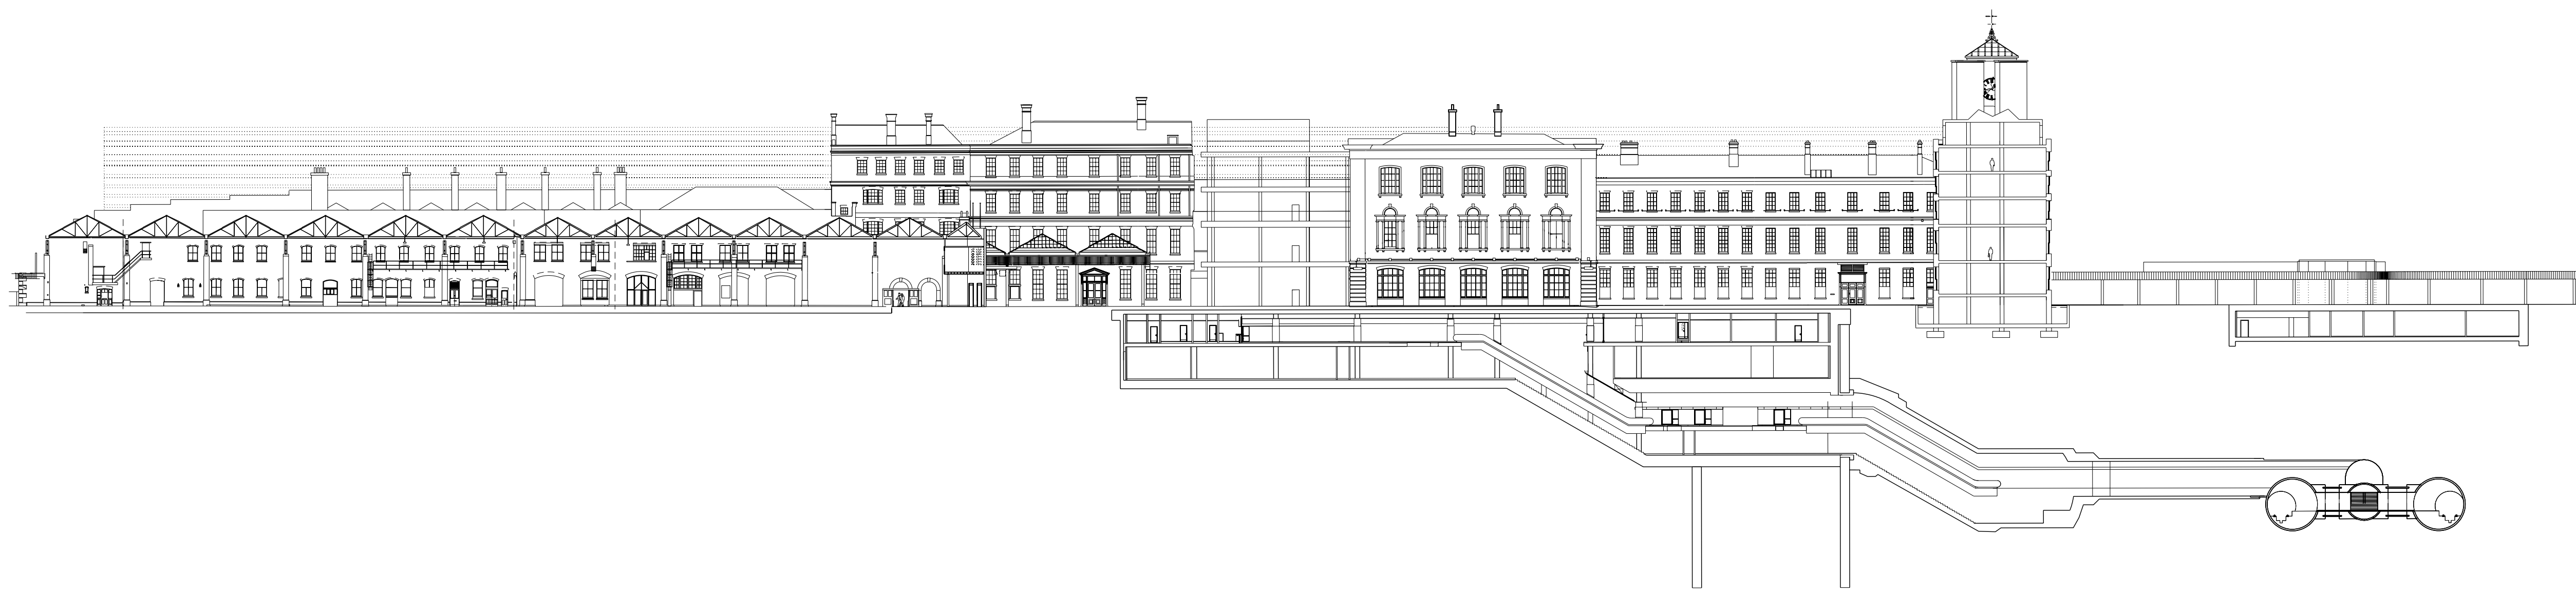


Section KK with Great Northern Hotel

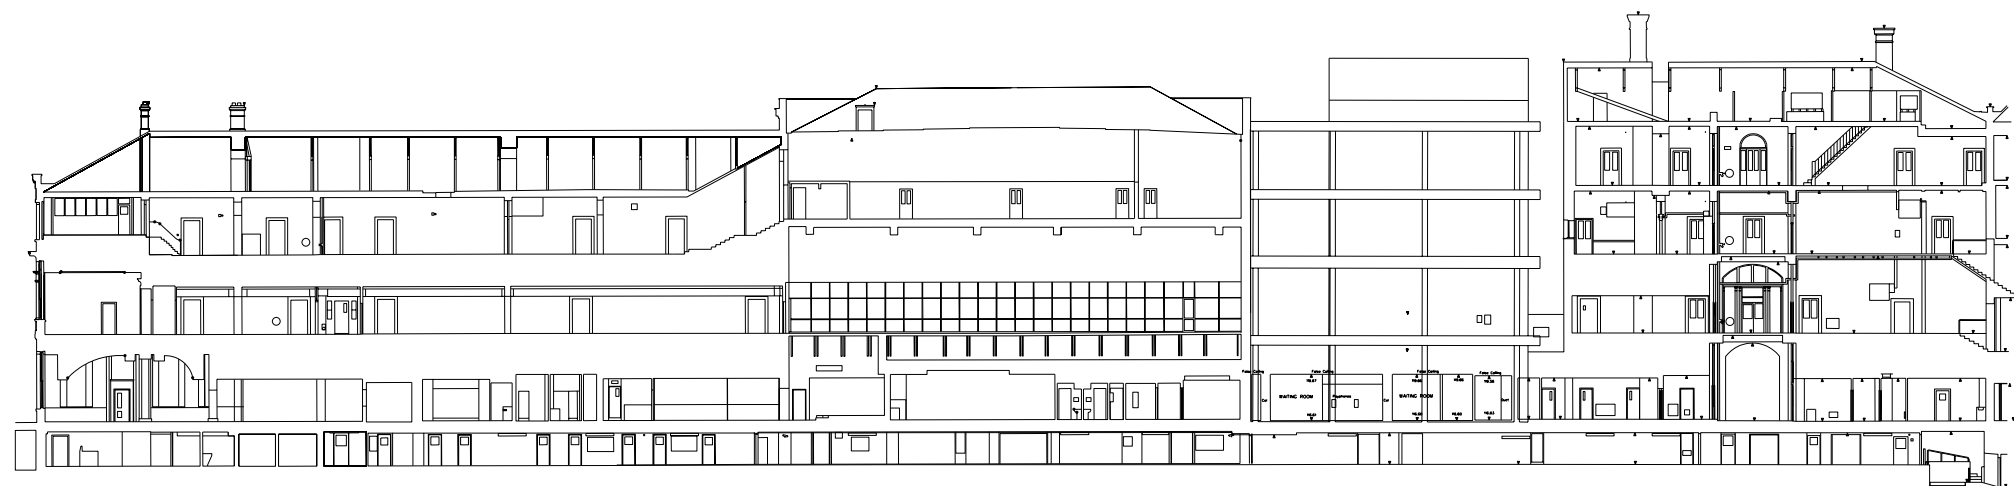


Section LL view west, for continuation refer to Section LL through Western Range corridor up to Link Building.



Section MM view east, for continuation refer to Section LL through Western Range corridor up to Link Building.

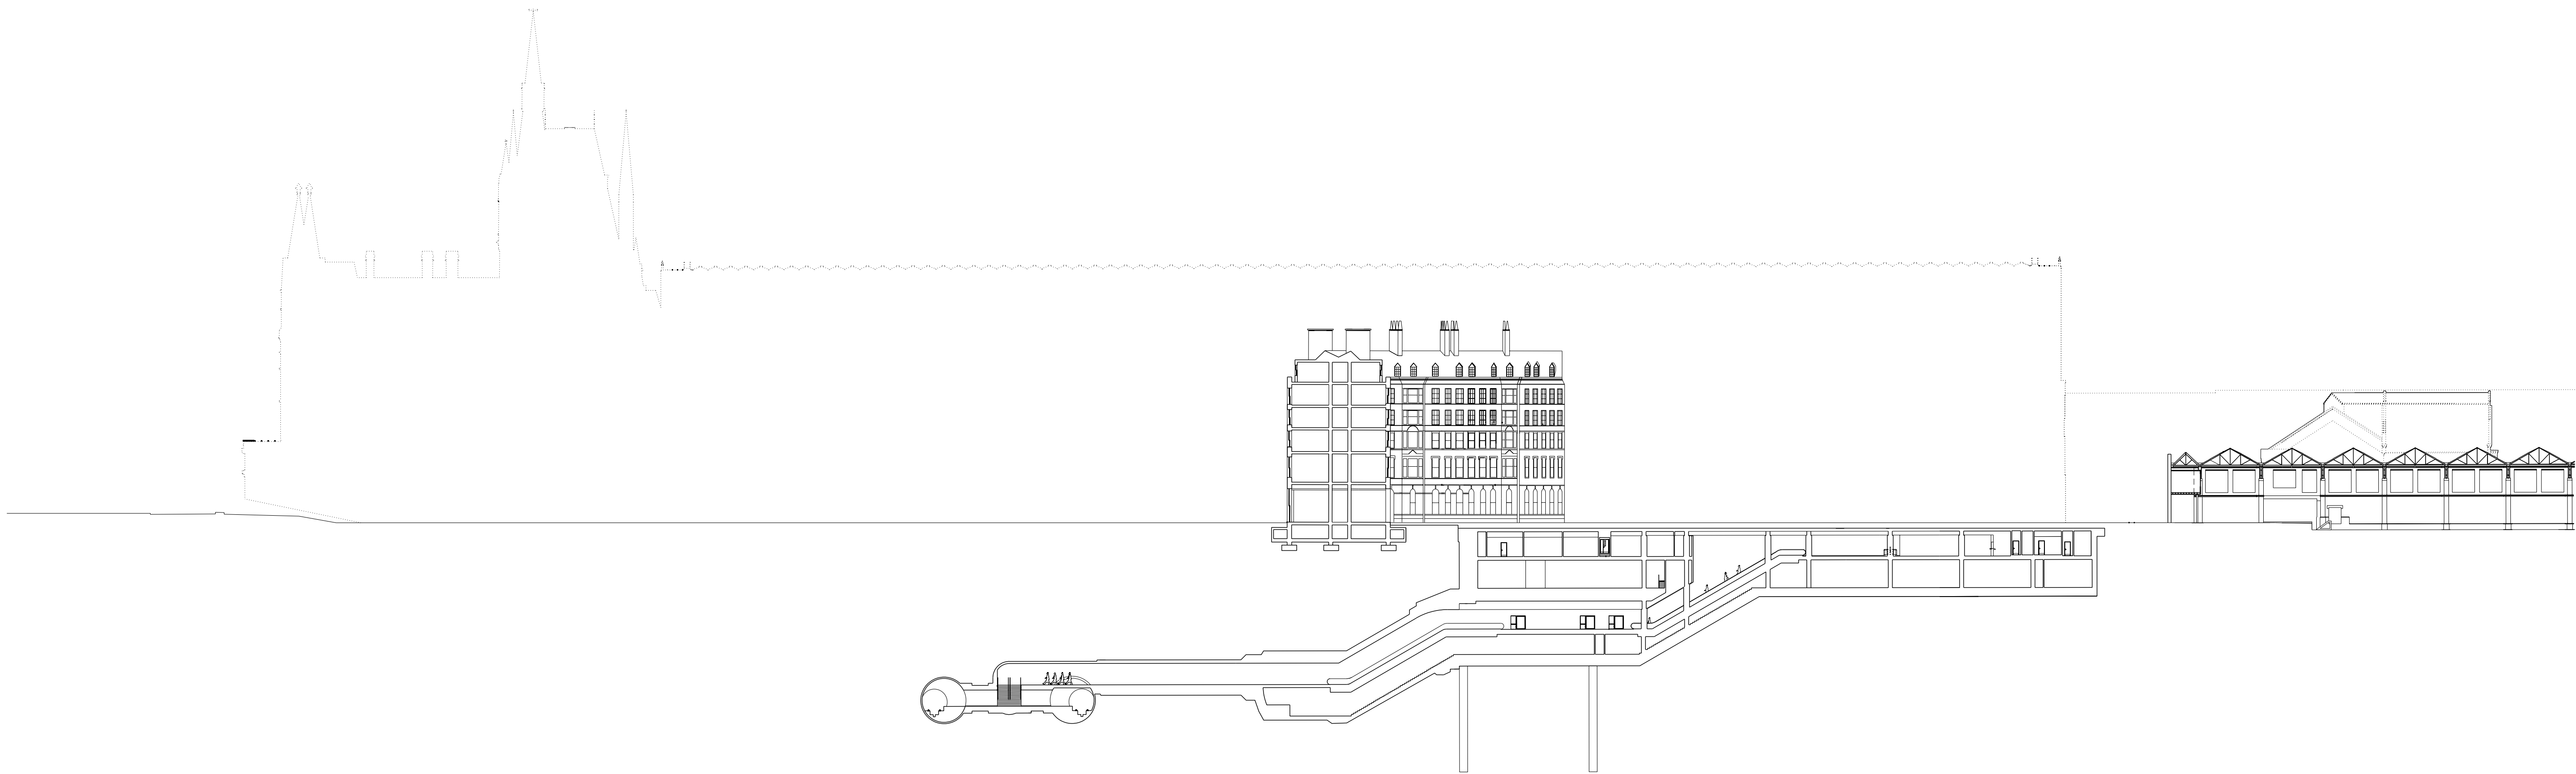


Section NN

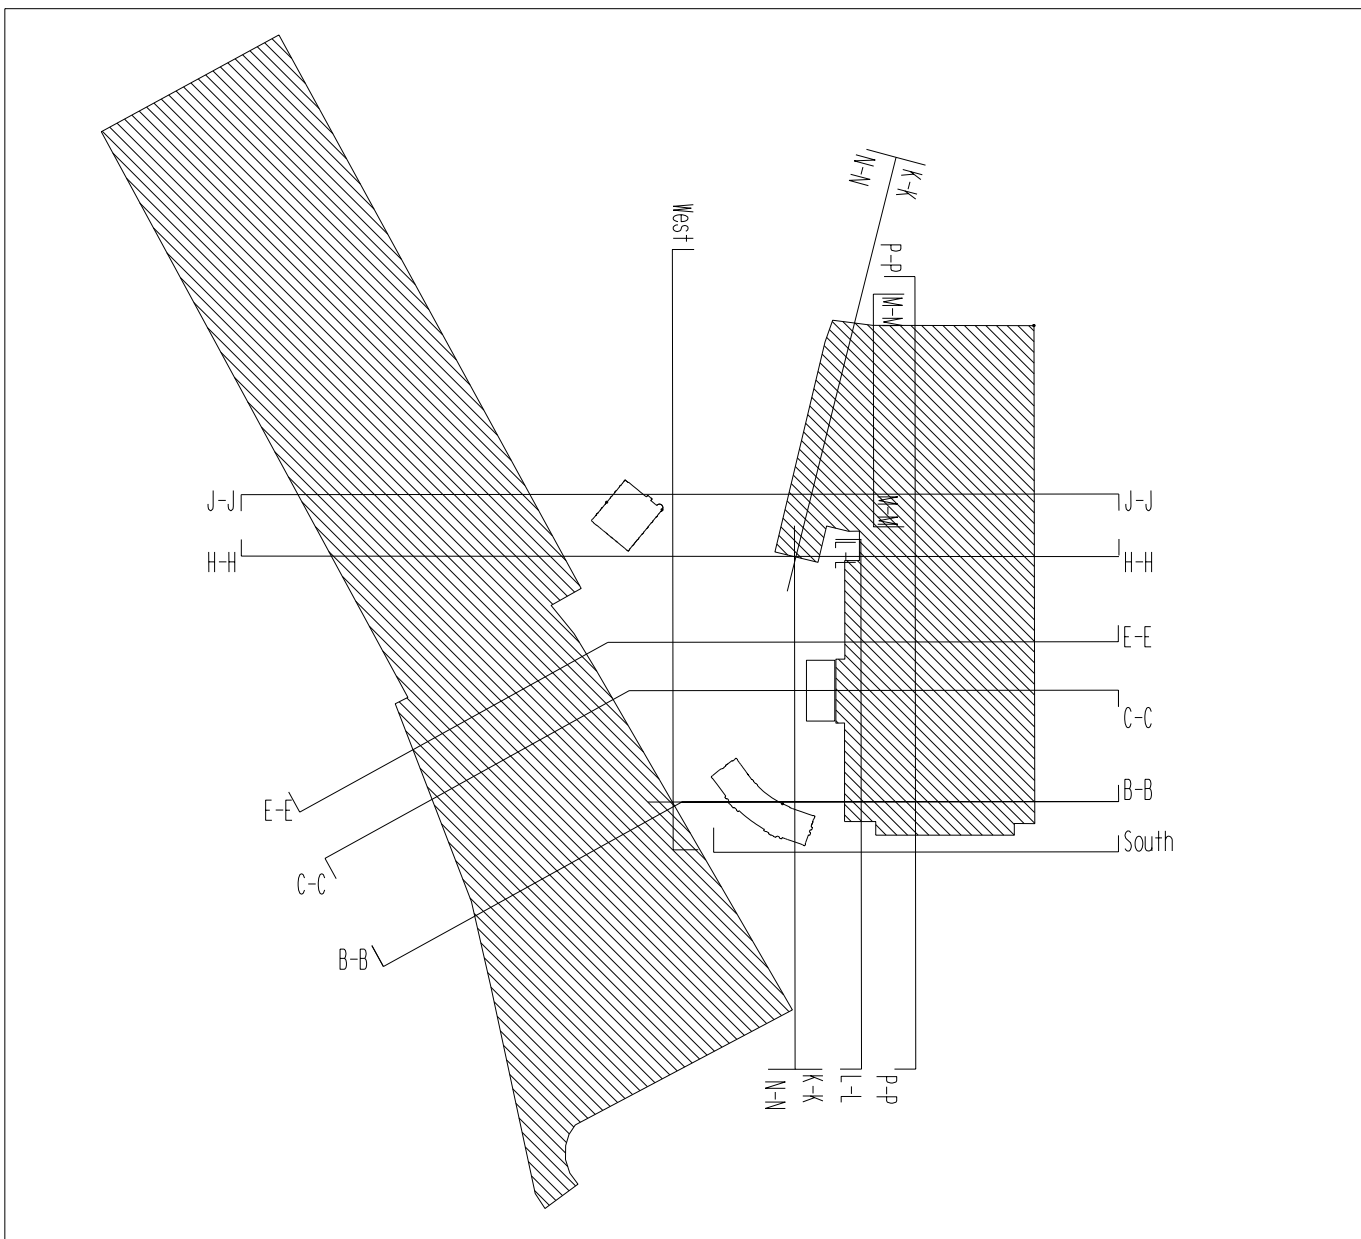





West Elevation

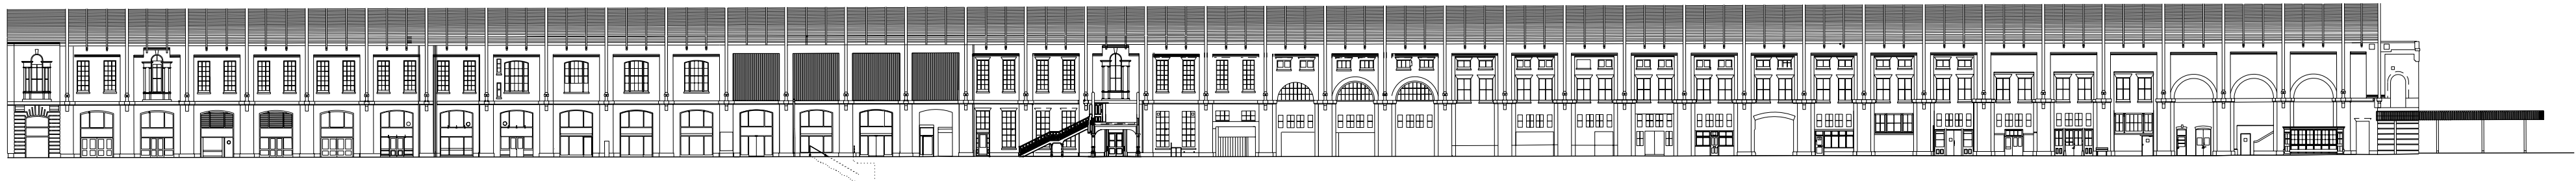

Section PP

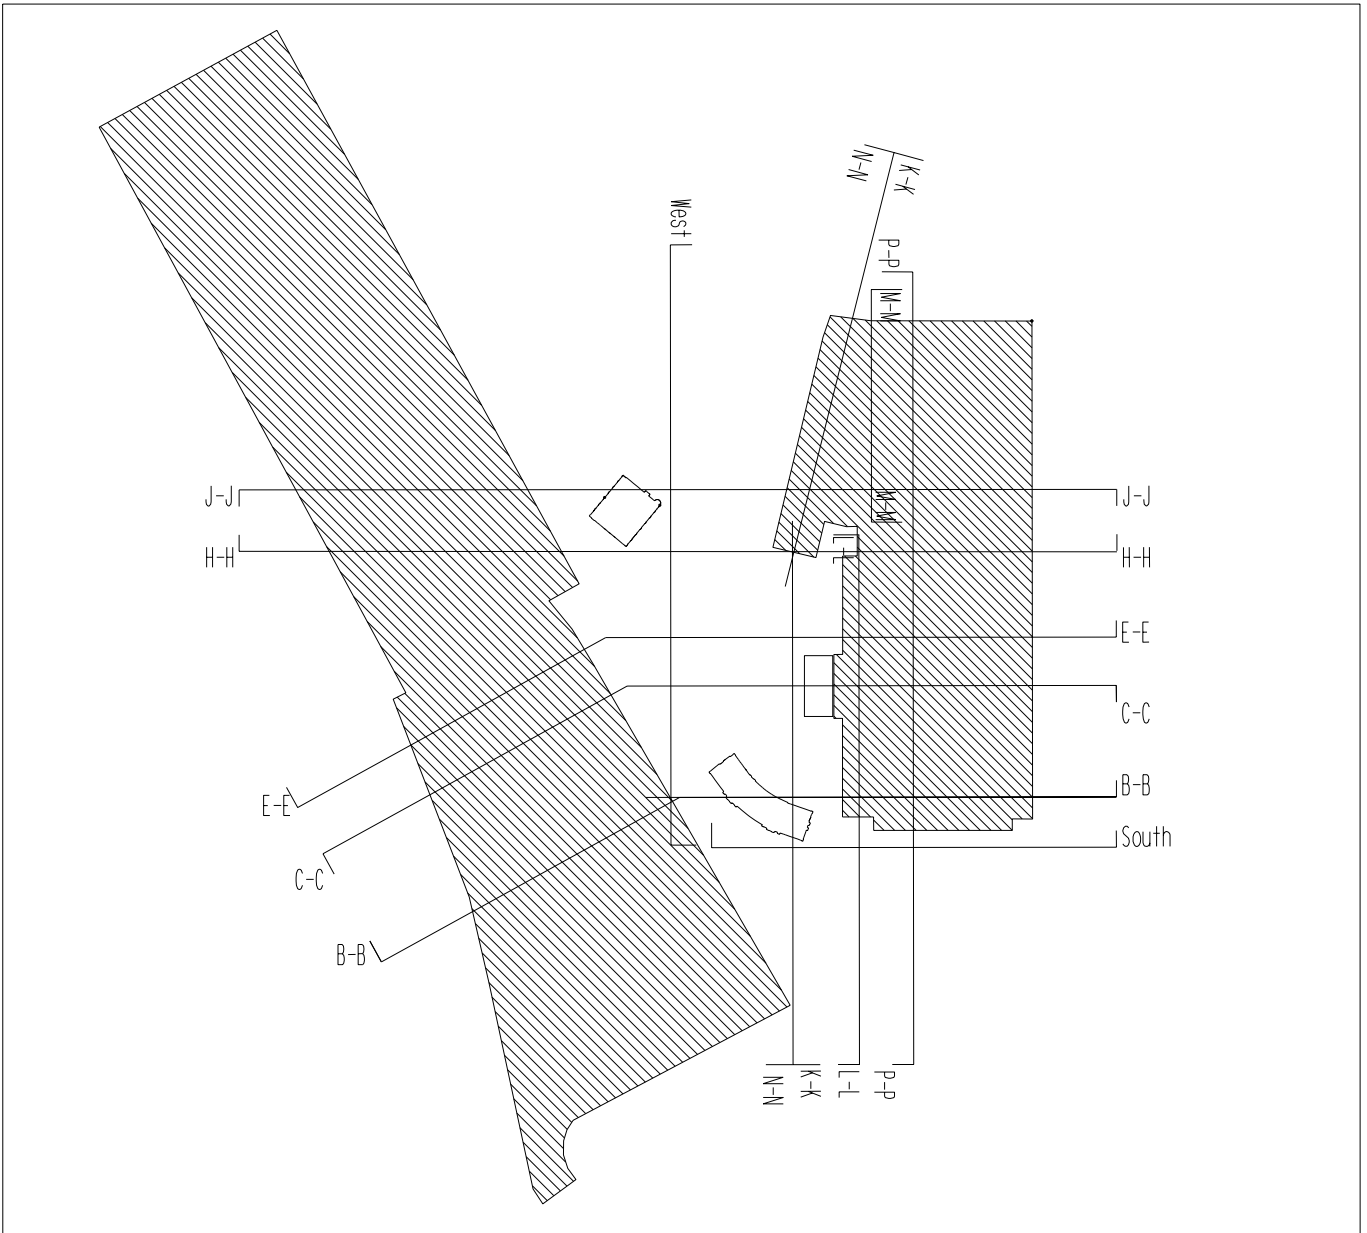

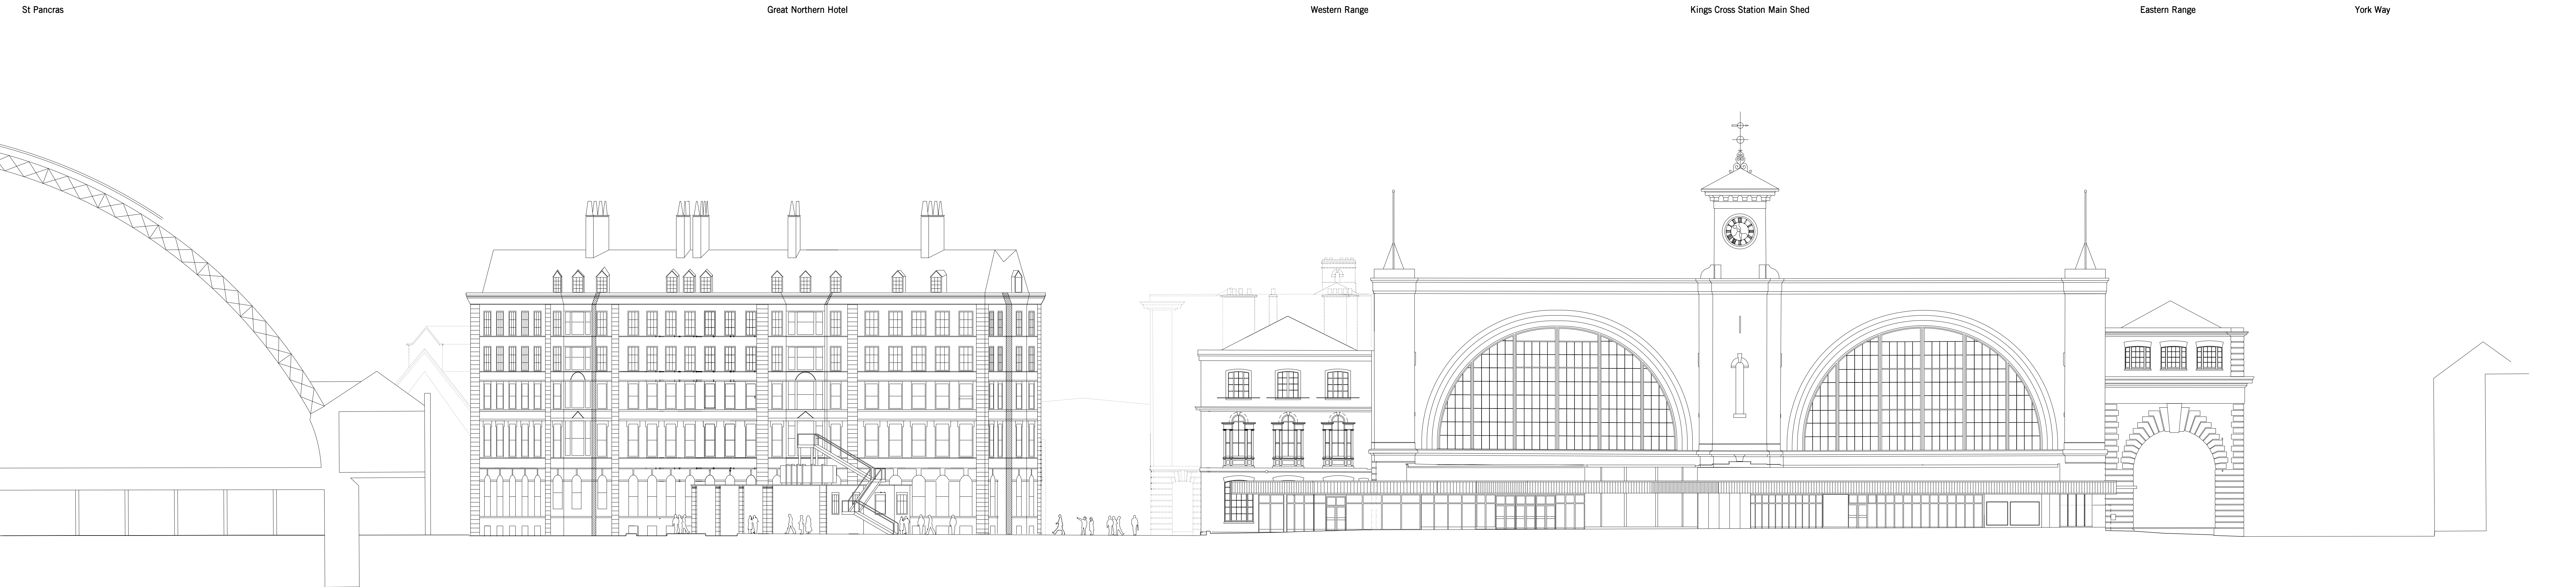

St Pancras

Great Northern Hotel

Western Range


Kings Cross Station Main Shed


Eastern Range

York Way


Note:
St Pancras Station indicative only.


Note:
Hotel shown is indicative only. Require detailed dimensional survey
to establish accurate elevations, sections and levels

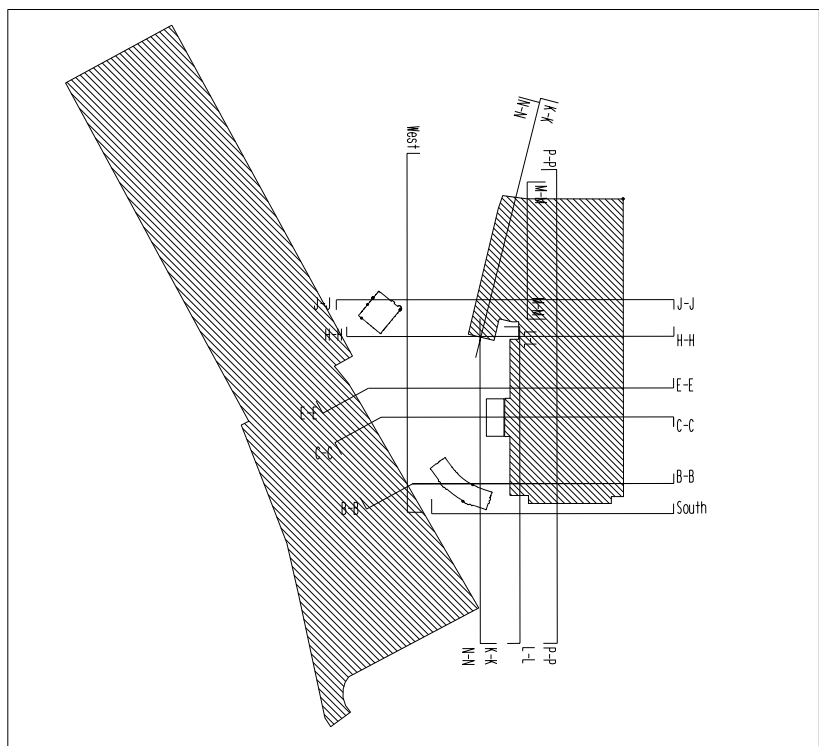

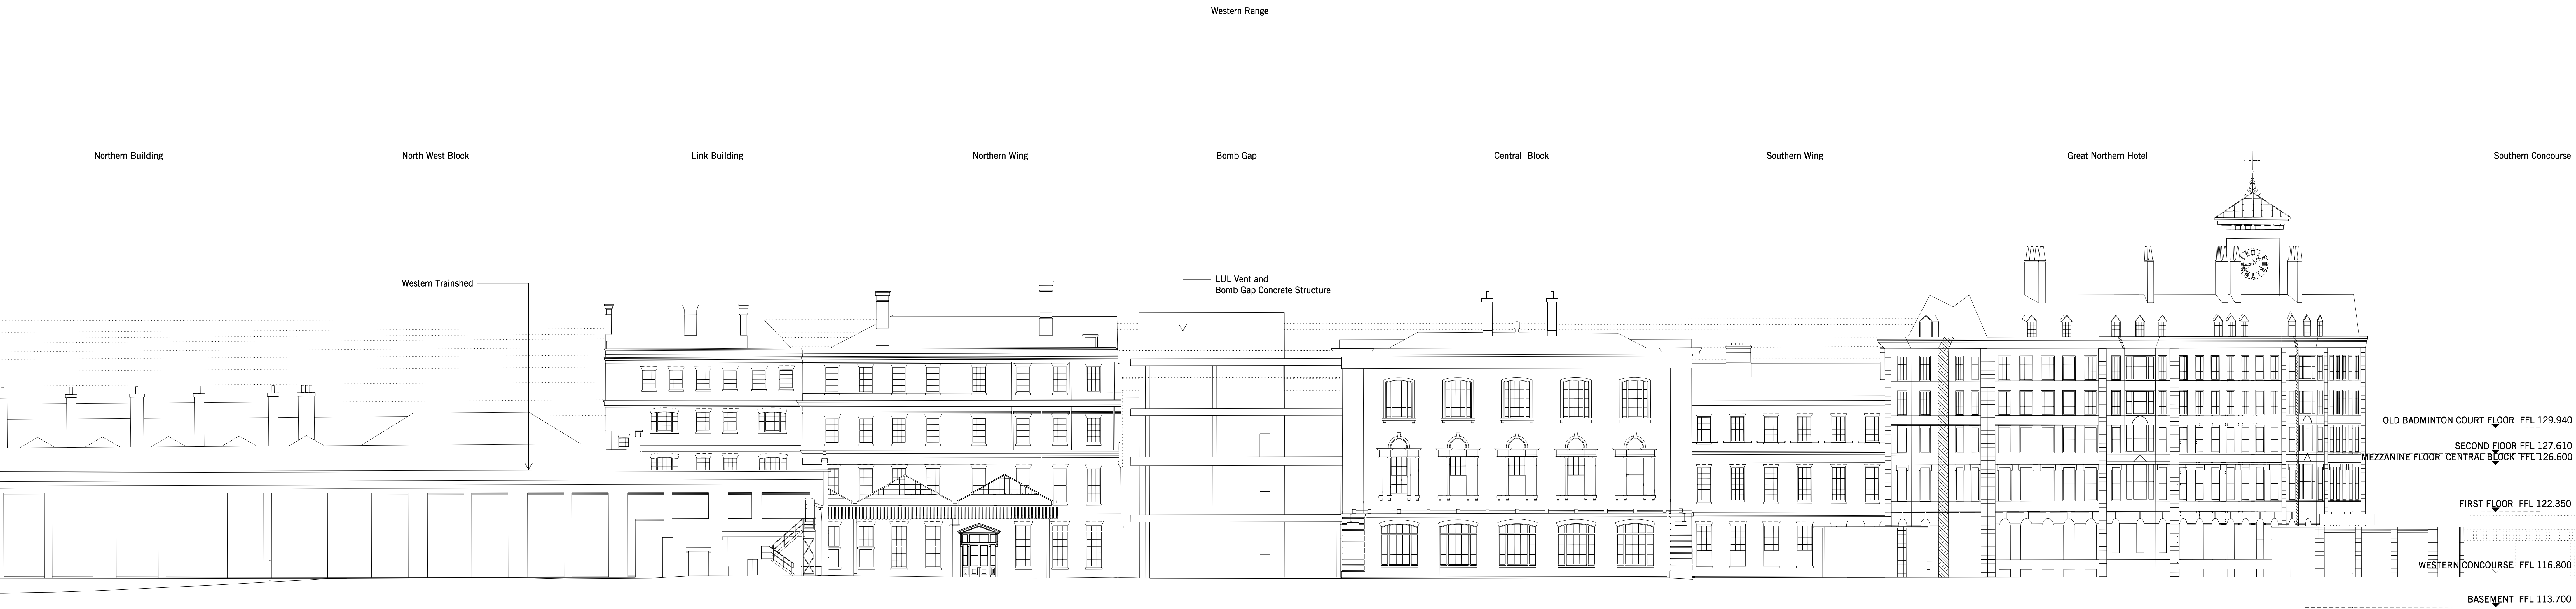



Note:
Hotel shown is indicative only. Require detailed dimensional survey
to establish accurate elevations, sections and levels.

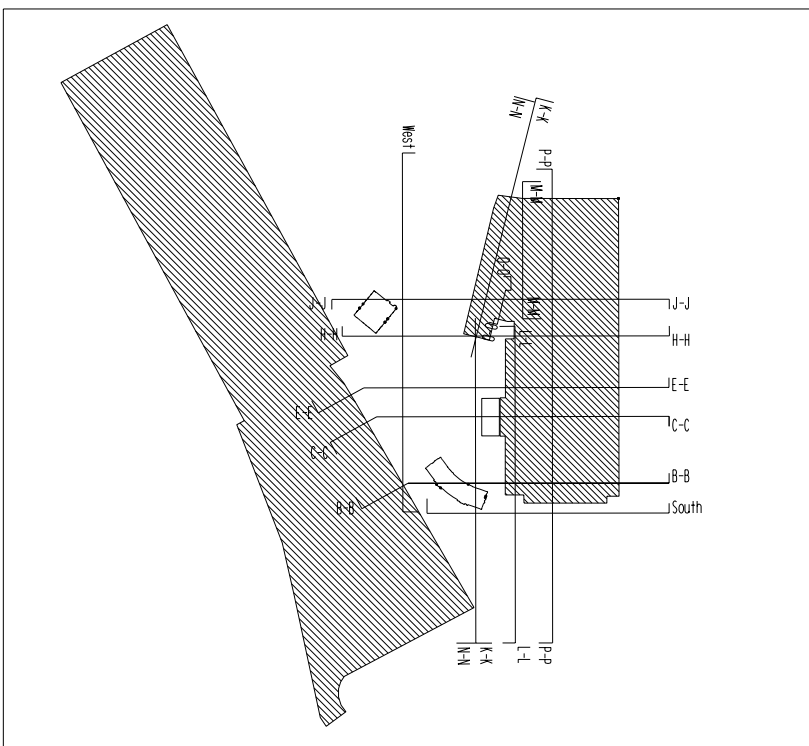


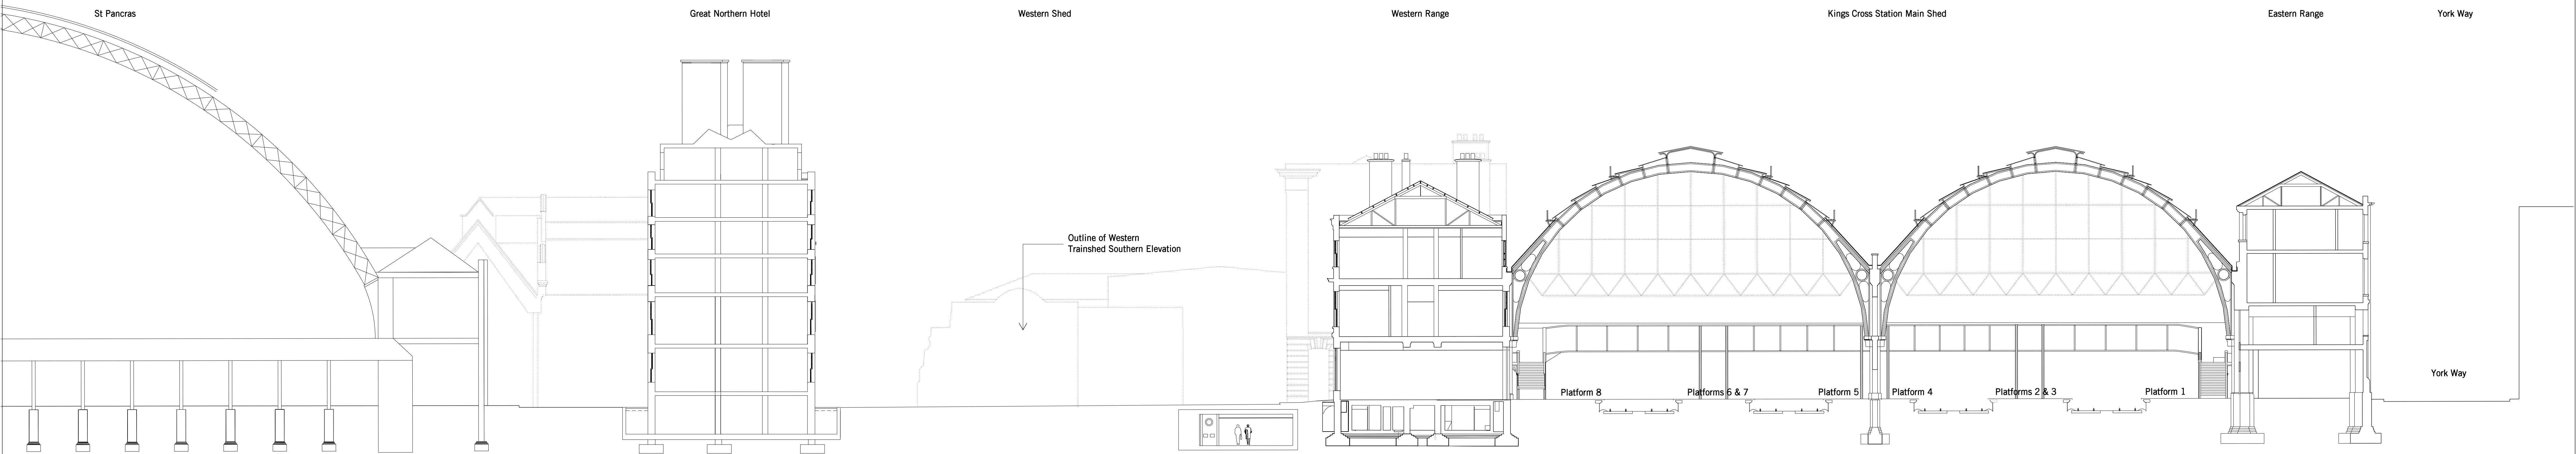

Note:
St Pancras Station is indicative only.

Note:
Hotel shown is indicative only. Require detailed dimensional survey
to establish accurate elevations, sections and levels

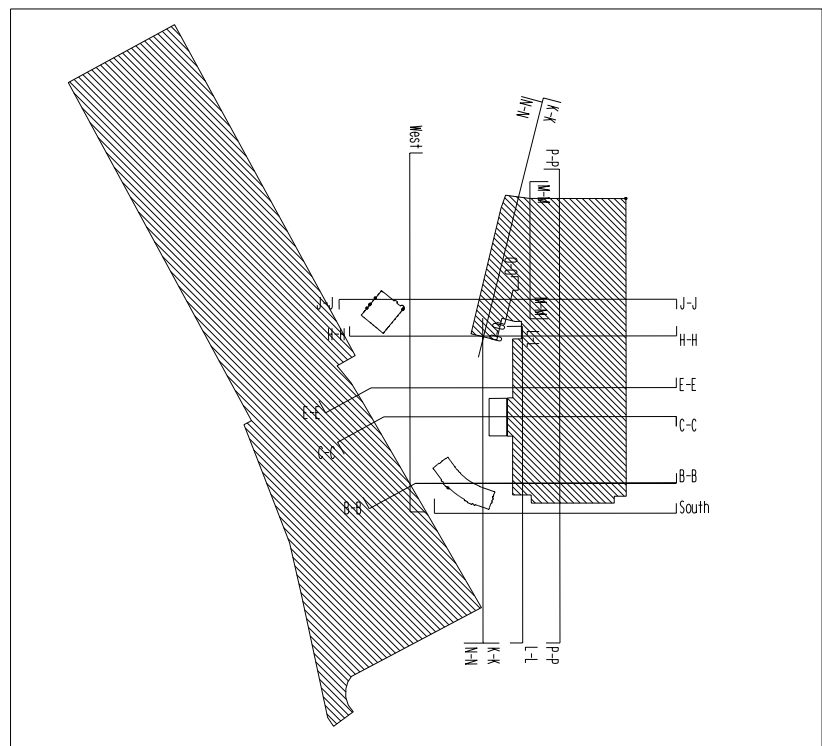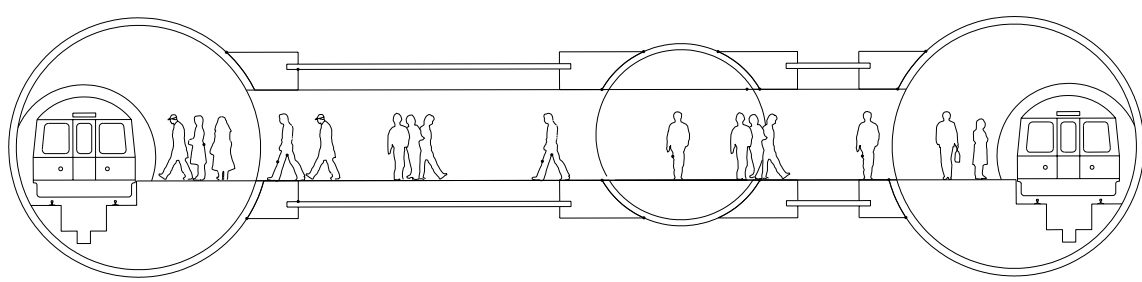

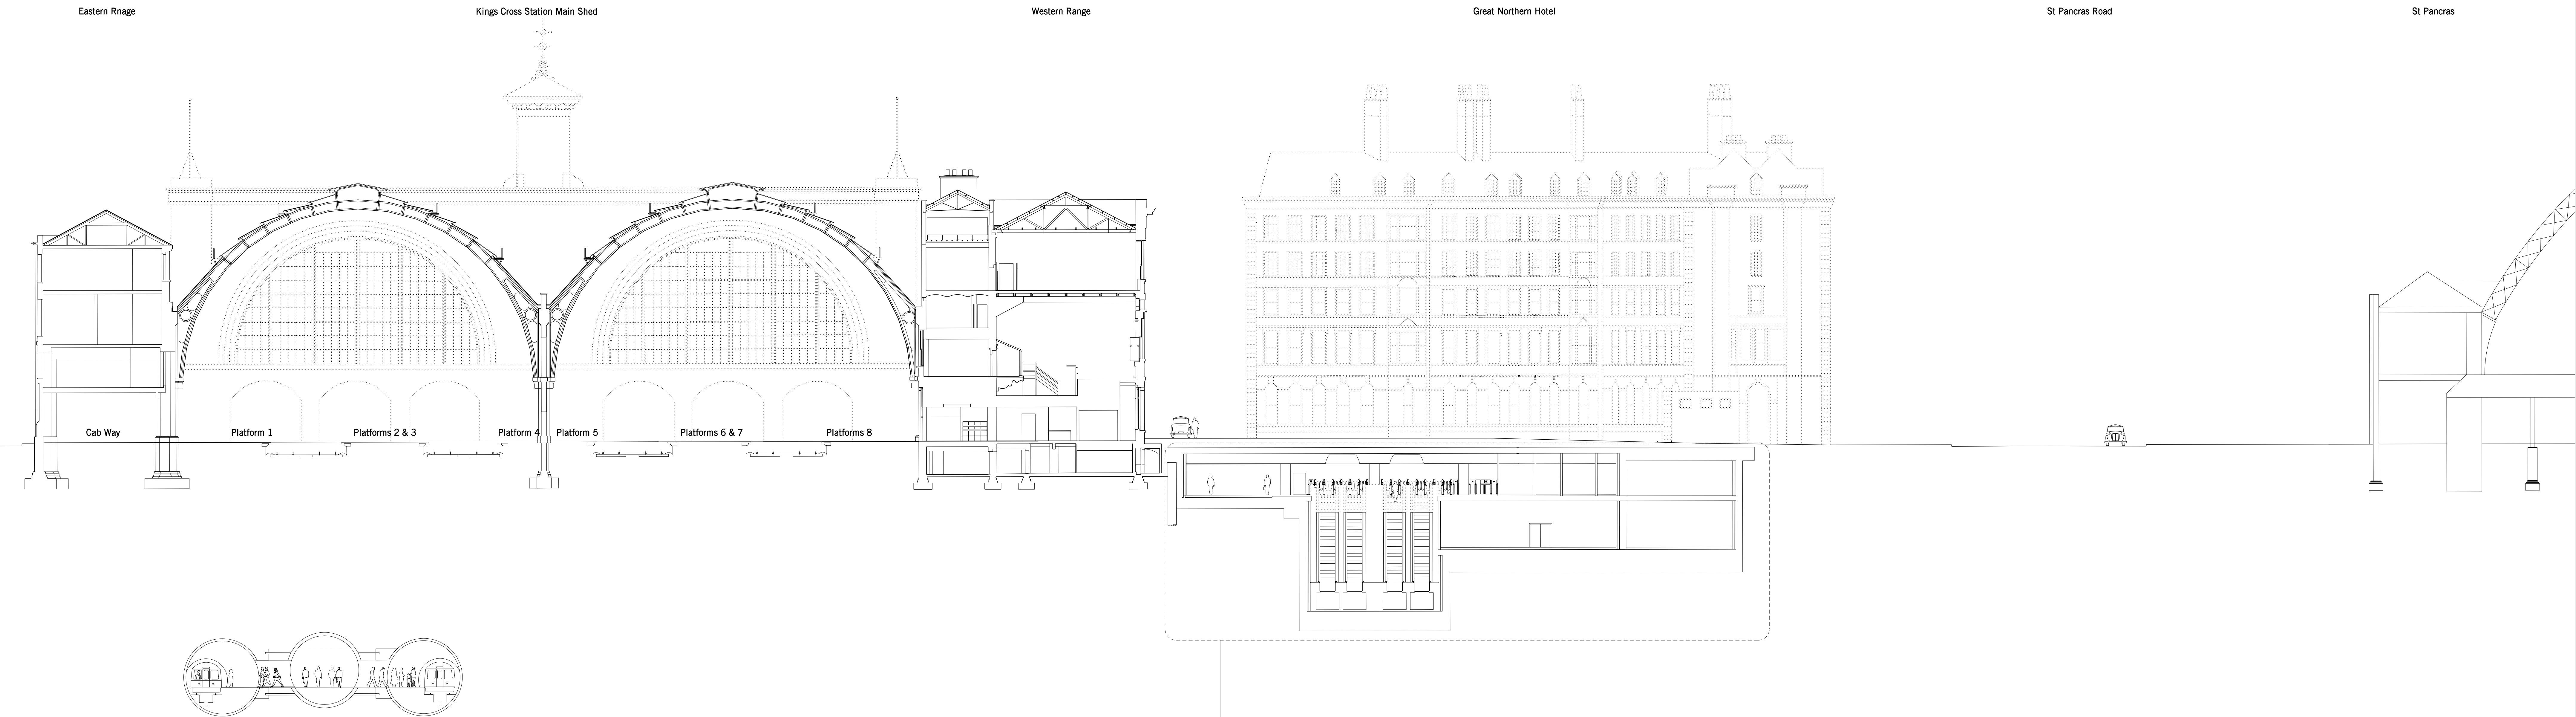


Note:
Eastern Range indicative only.

Note:
LUL Information based on available electronic information.

Note:
Hotel shown is indicative only. Require detailed dimensional survey to establish accurate elevations, sections and levels.

Note:
St Pancras Station indicative only.

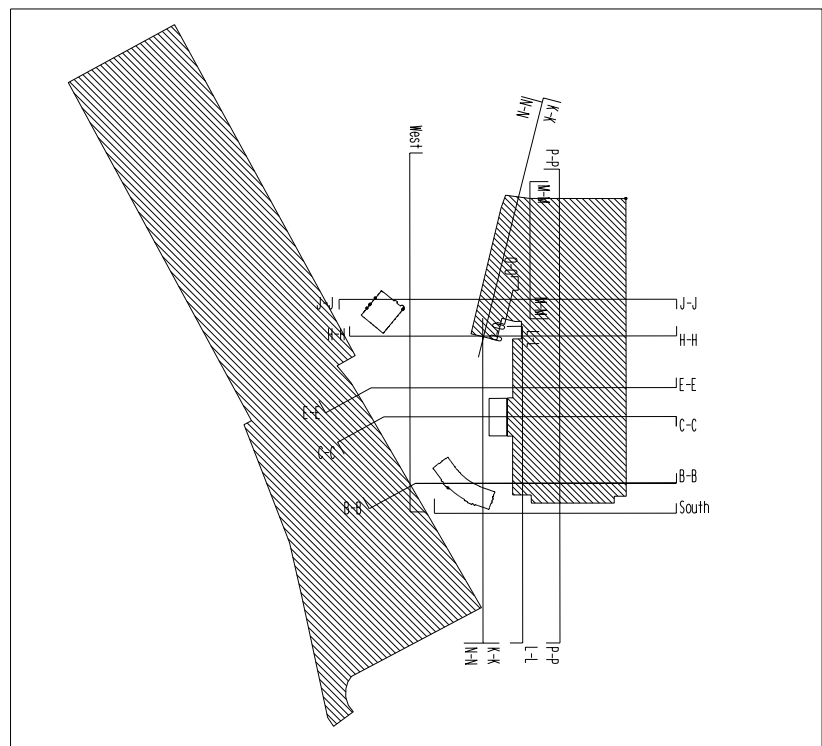

0 2.00m 10.00m 20.00m

King's Cross Station Enhancement PA
2008 Section C-C
scale 1:200 at A0 job no. 1153
date 18.12.2005 drawing by JMP
drawing details Planning/ Listed Building Application checked by HA
drawing no. AE8-053 revision 01

John McAslan + Partners
40 Piccadilly Place
London W1N 4GA
Telephone 020 7727 2800
Facsimile 020 7221 8805
mail@mcaslan.co.uk
www.mcaslan.co.uk

St Pancras Station

German Gym

Pancras Road


Western Train Shed

Western Range/Bomb Gap

Kings Cross Station Main Shed

Eastern Range


York Way

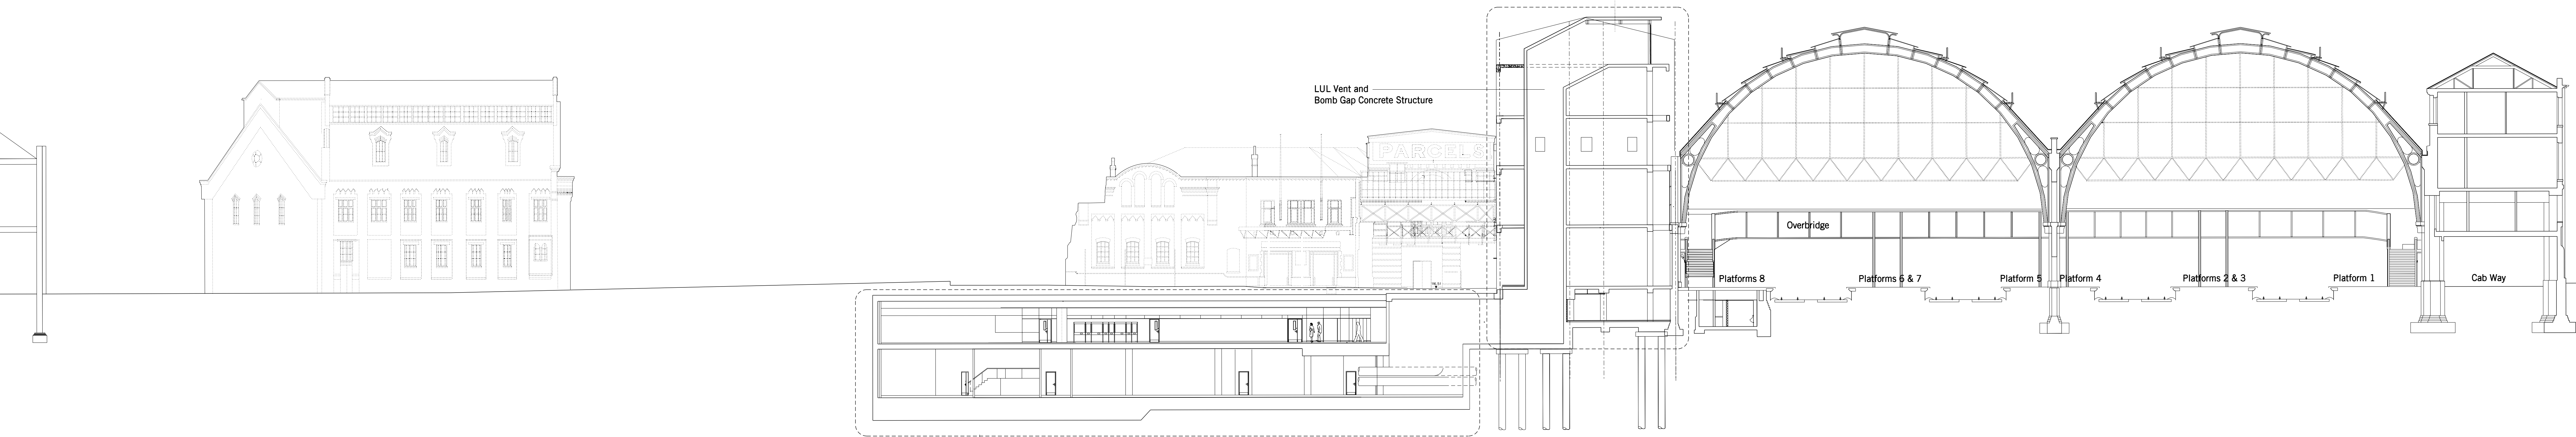

Note:
German Gym indicative only.

Note:
LUL Information based on available electronic information.

Note:
Eastern Range indicative only

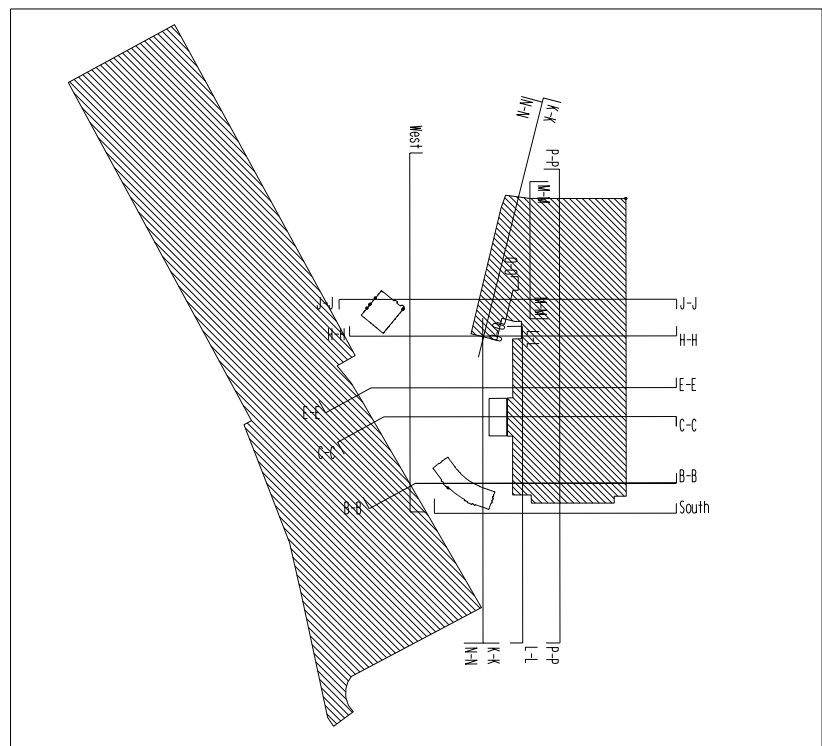

Do not scale from this drawing.
All dimensions are to be checked on site and any discrepancies noted in writing to JMP.
All dimensions are in millimetres unless noted otherwise.
If in doubt ask the Contract Administrator.

Rev.	Date	Description
00	16.01.2006	Stage D proposal
01	14.07.2006	Issued for Planning / Listed Building Application

Drawn	Checked
JMP	HA
JMP	HA



0 2.00m 10.00m 20.00m


King's Cross Station Enhancement PA
2008 Section E-E

scale	1:200	at A0	job no.	1163
date	18.12.2005	drawing by	JMP	
drawing details	Planning/ Listed Building Application	checked by	HA	
drawing no.	AE8-055	revision	01	

John McAslan + Partners

40 Princes Place
London W11 4GA
Telephone: 020 7737 2800
Facsimile: 020 7251 8805
mailto:info@mcaslan.co.uk
www.mcaslan.co.uk

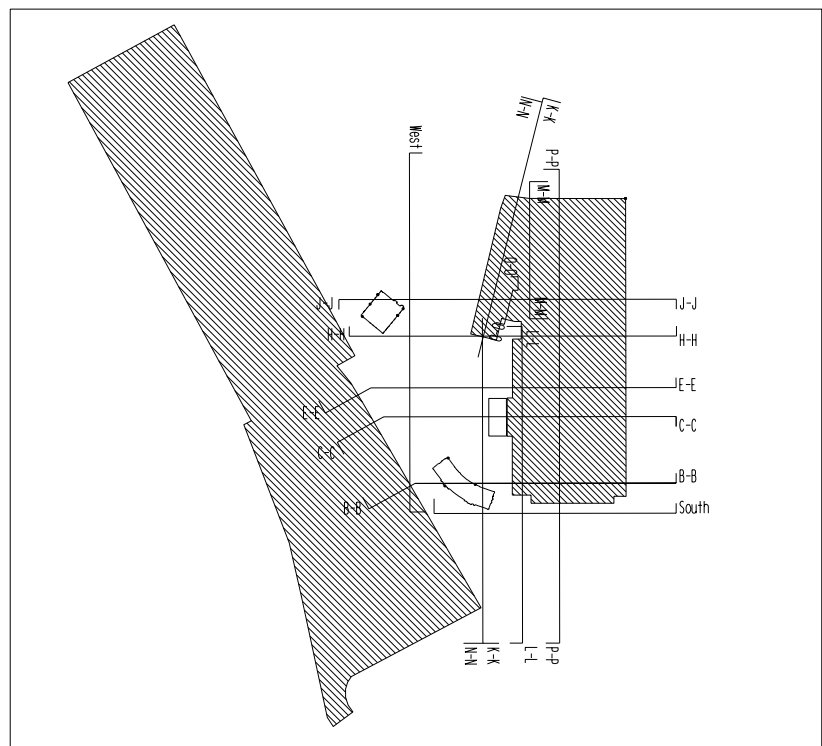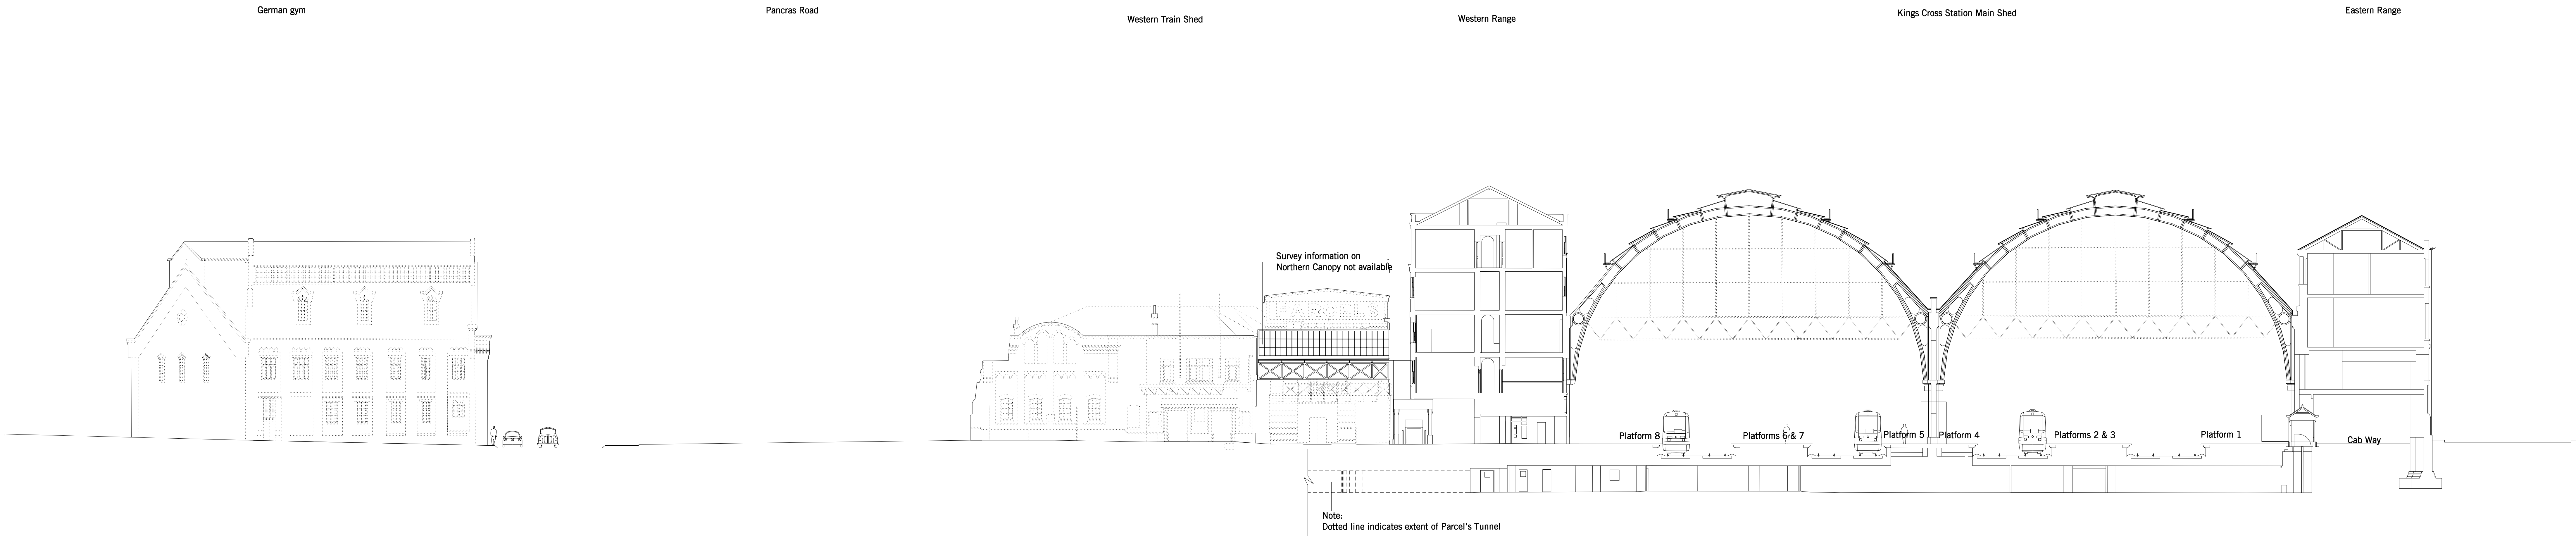

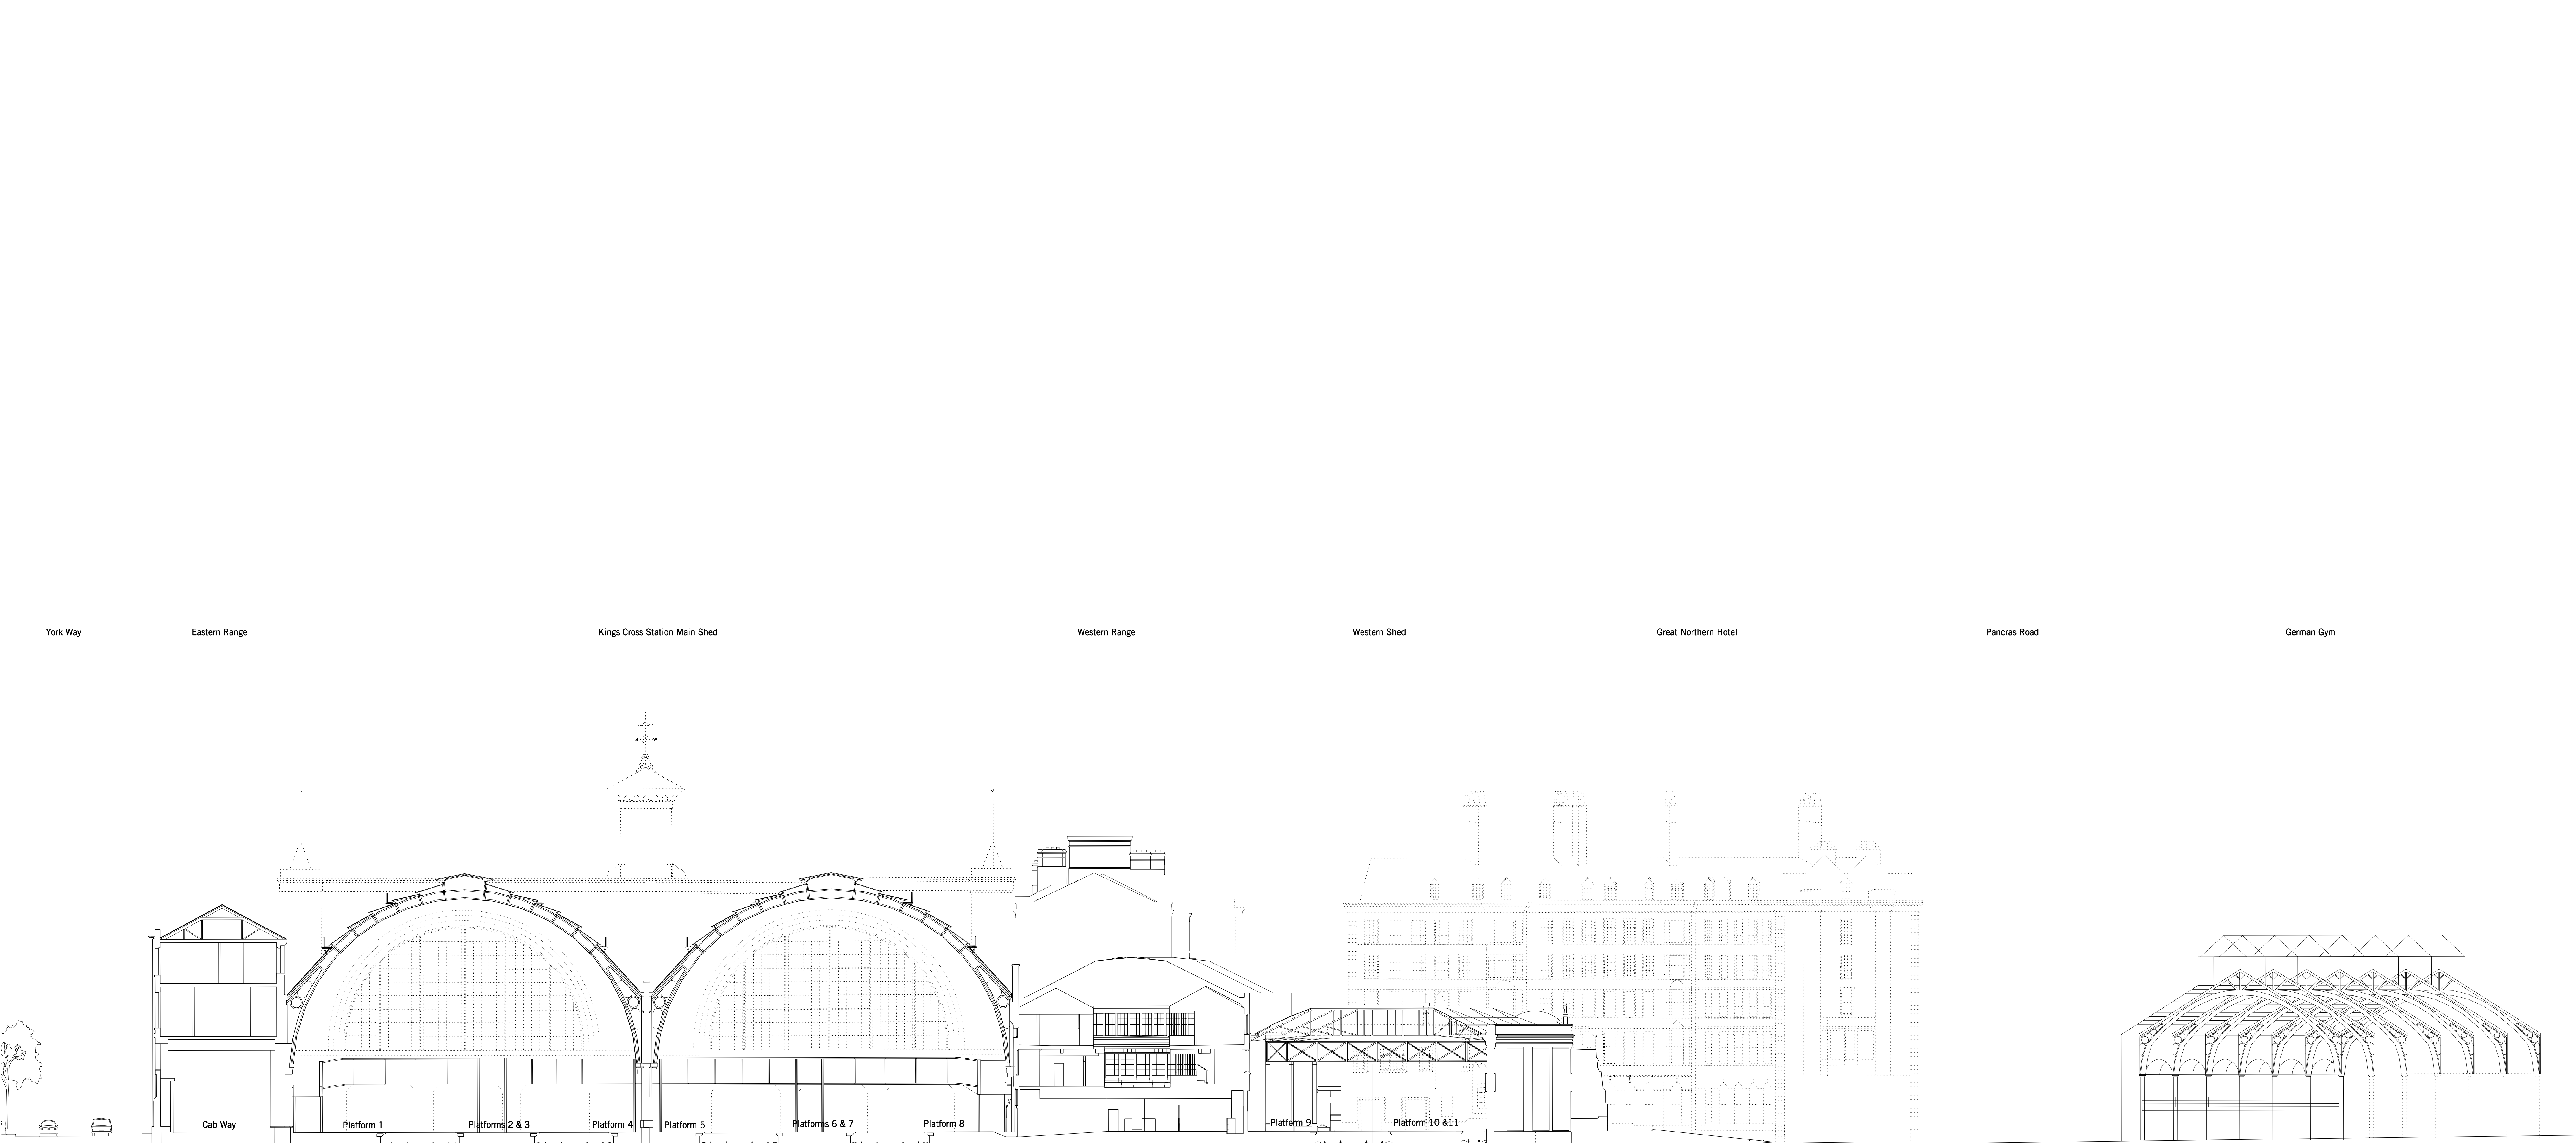


Note:
Eastern Range indiative only.



Note:
Atrium panelling has been reconstructed from photographs.

Note:
Roof truss has been reconstructed from photographs.



Note:
Hotel shown is indicative only. Require detailed dimensional survey to establish accurate elevations, sections and levels.

Note:
German gym shown is indicative only.

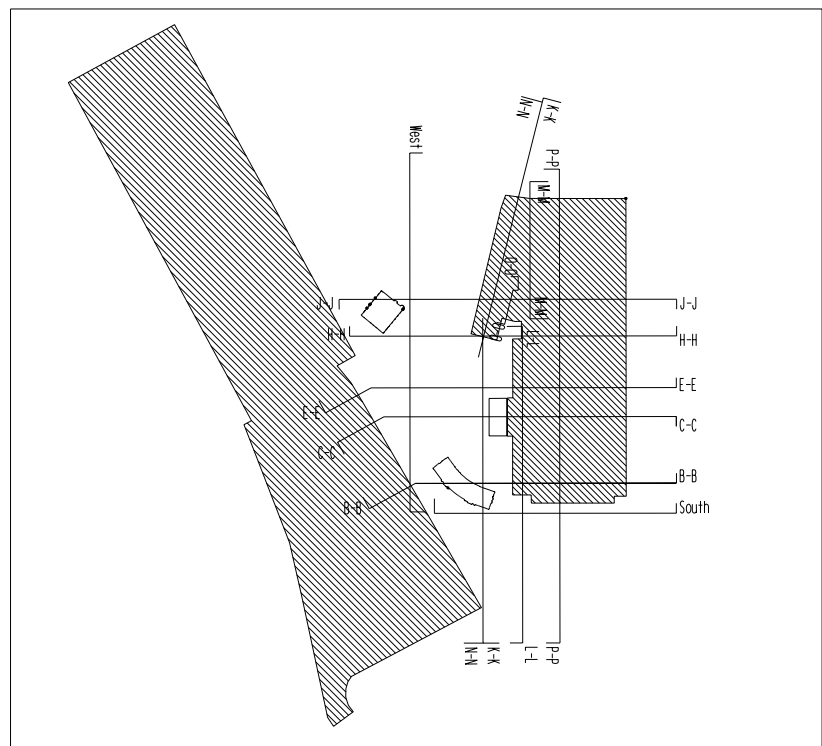

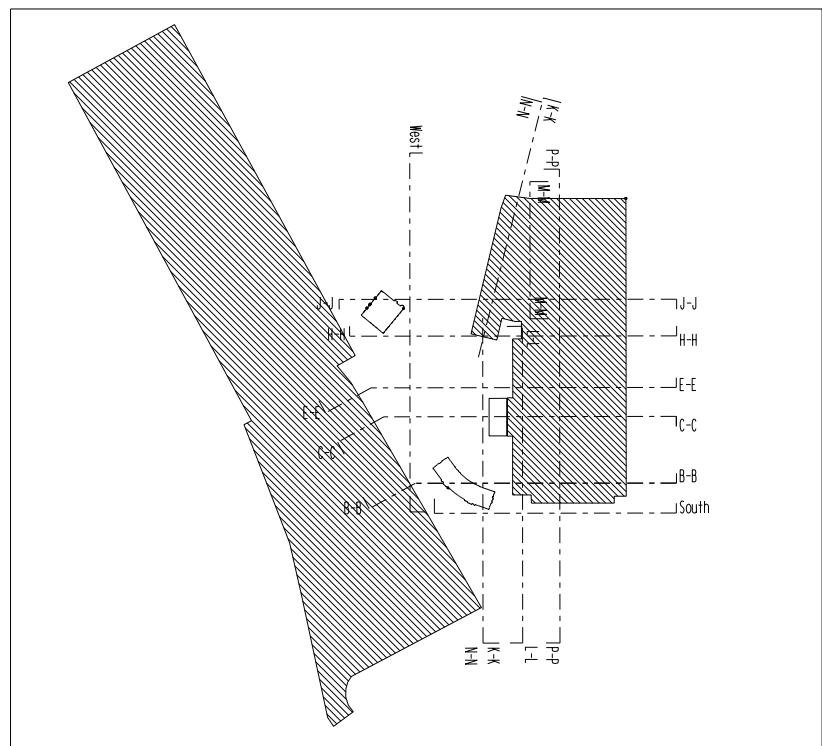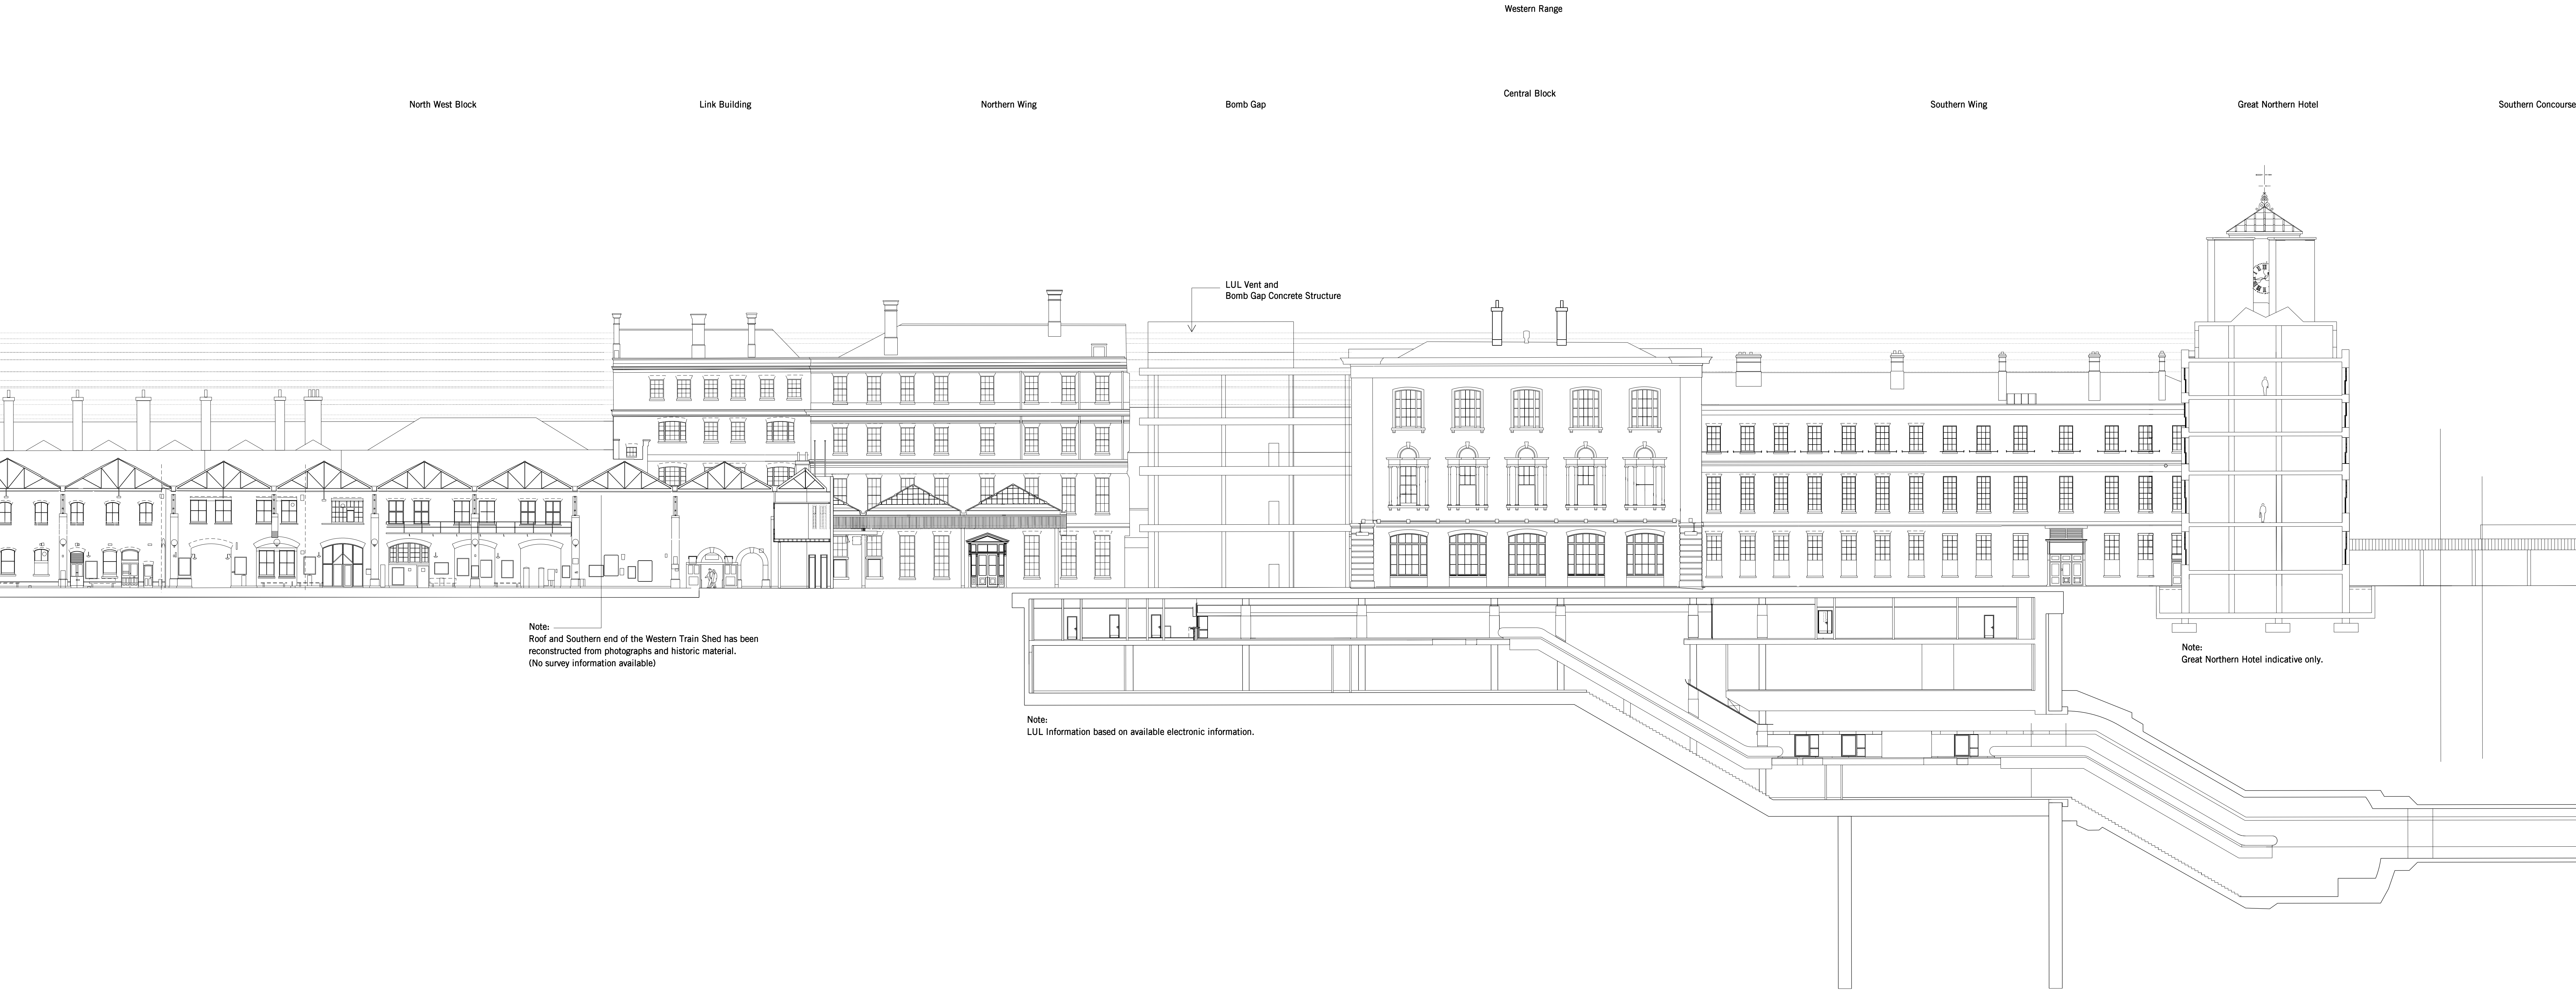


Note:
For Continuation see Drawing no AE7-062 /
Section M-M through North West and Northern Building looking East

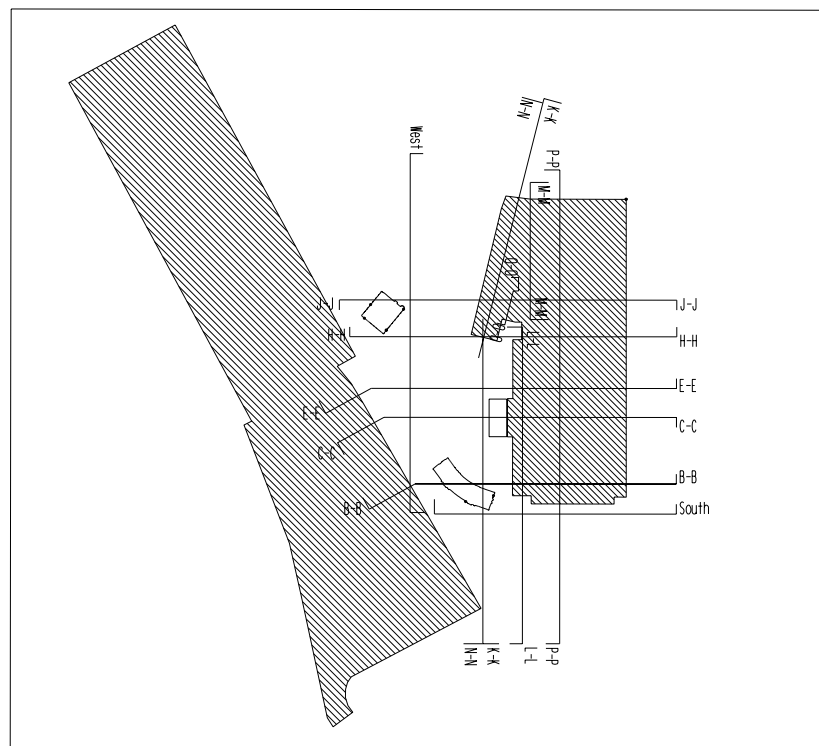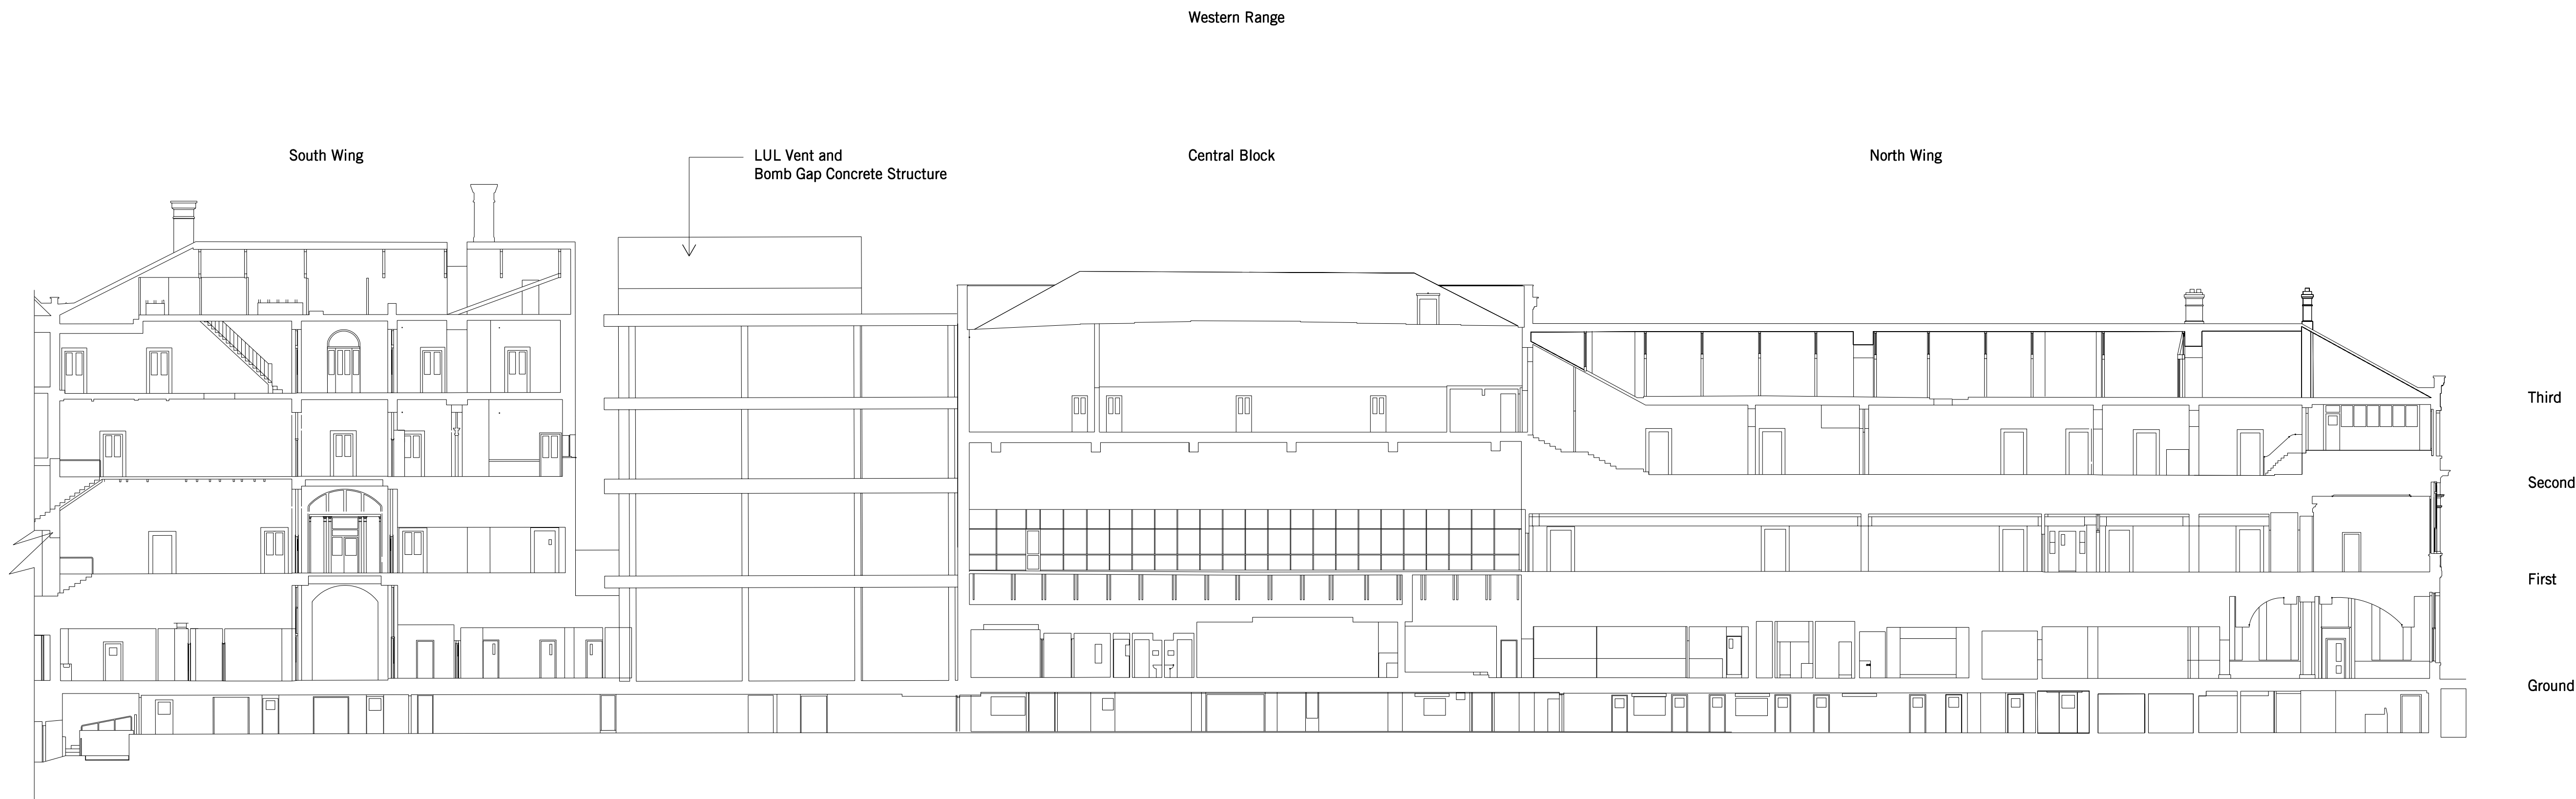



Note:
For Continuation refer to Drawing No AE7-061/
Section LL through Western Range Corridor up to link Building
looking West

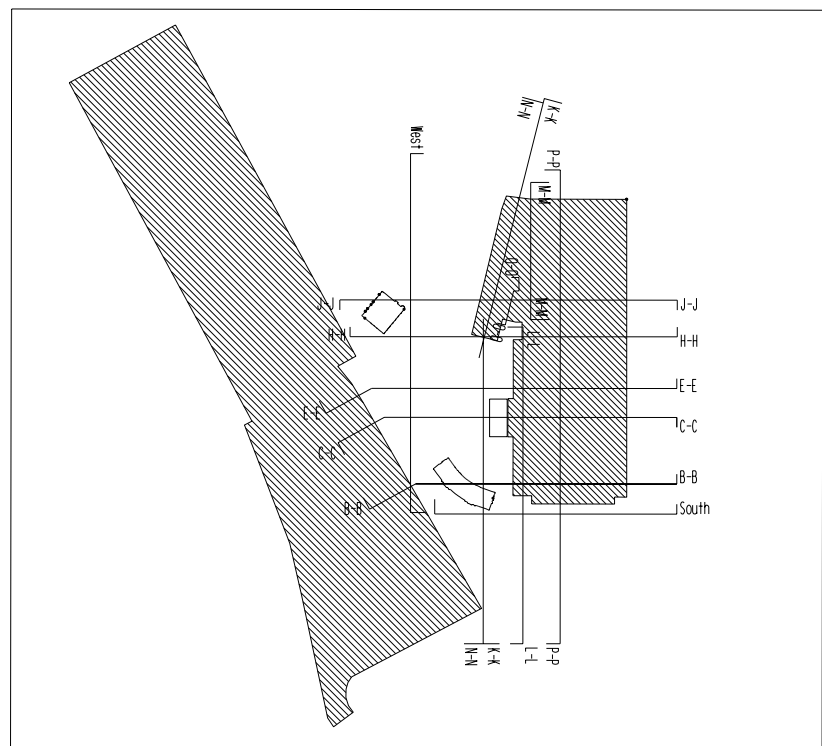

St Pancras Station


Great Northern Hotel

St Pancras Station

New St Pancras Station Extension

Western Train Shed

German Gym

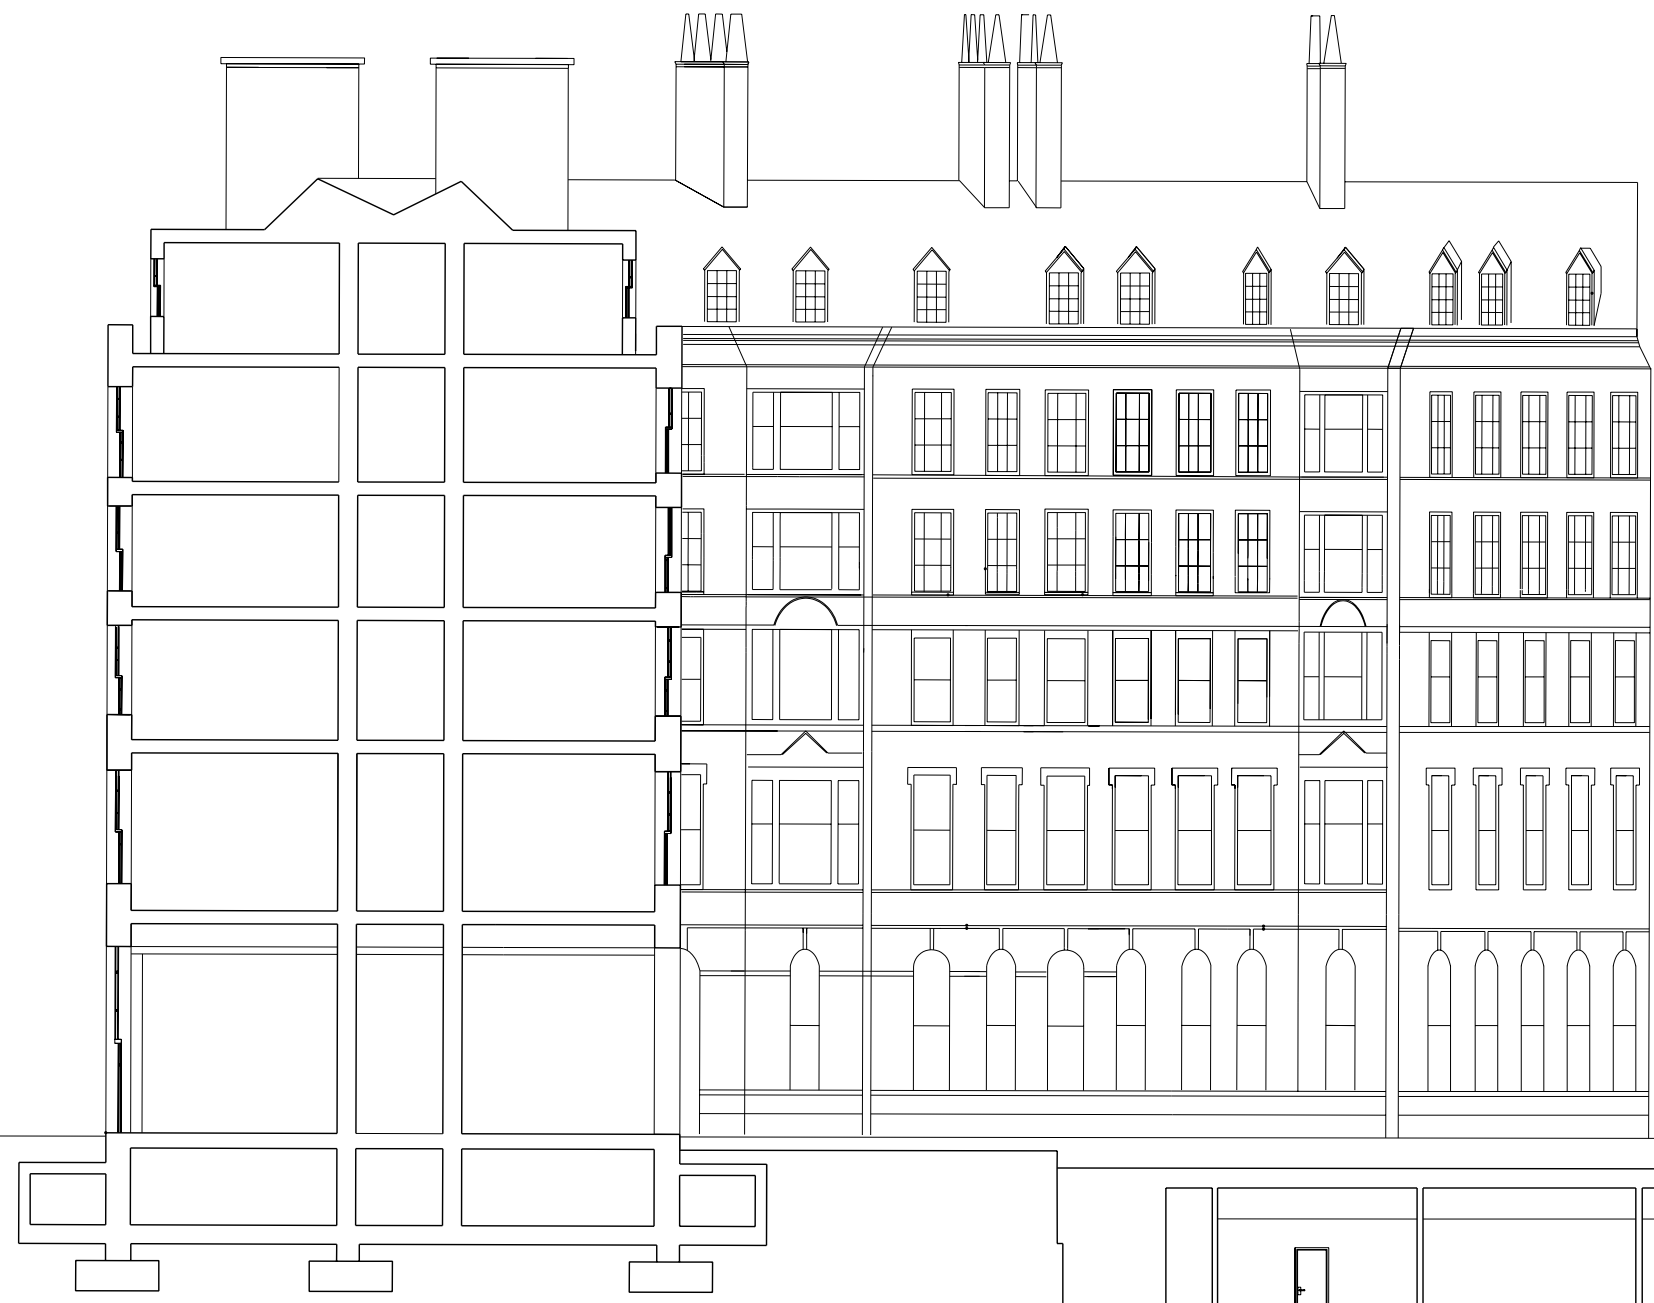

Note:
Roof of Southern end of the Western Train Shed has been reconstructed from photographs and historic material.
(No survey information available)

Note:
Great Northern Hotel indicative only.

Note:
LUL Information based on available electronic information.

