





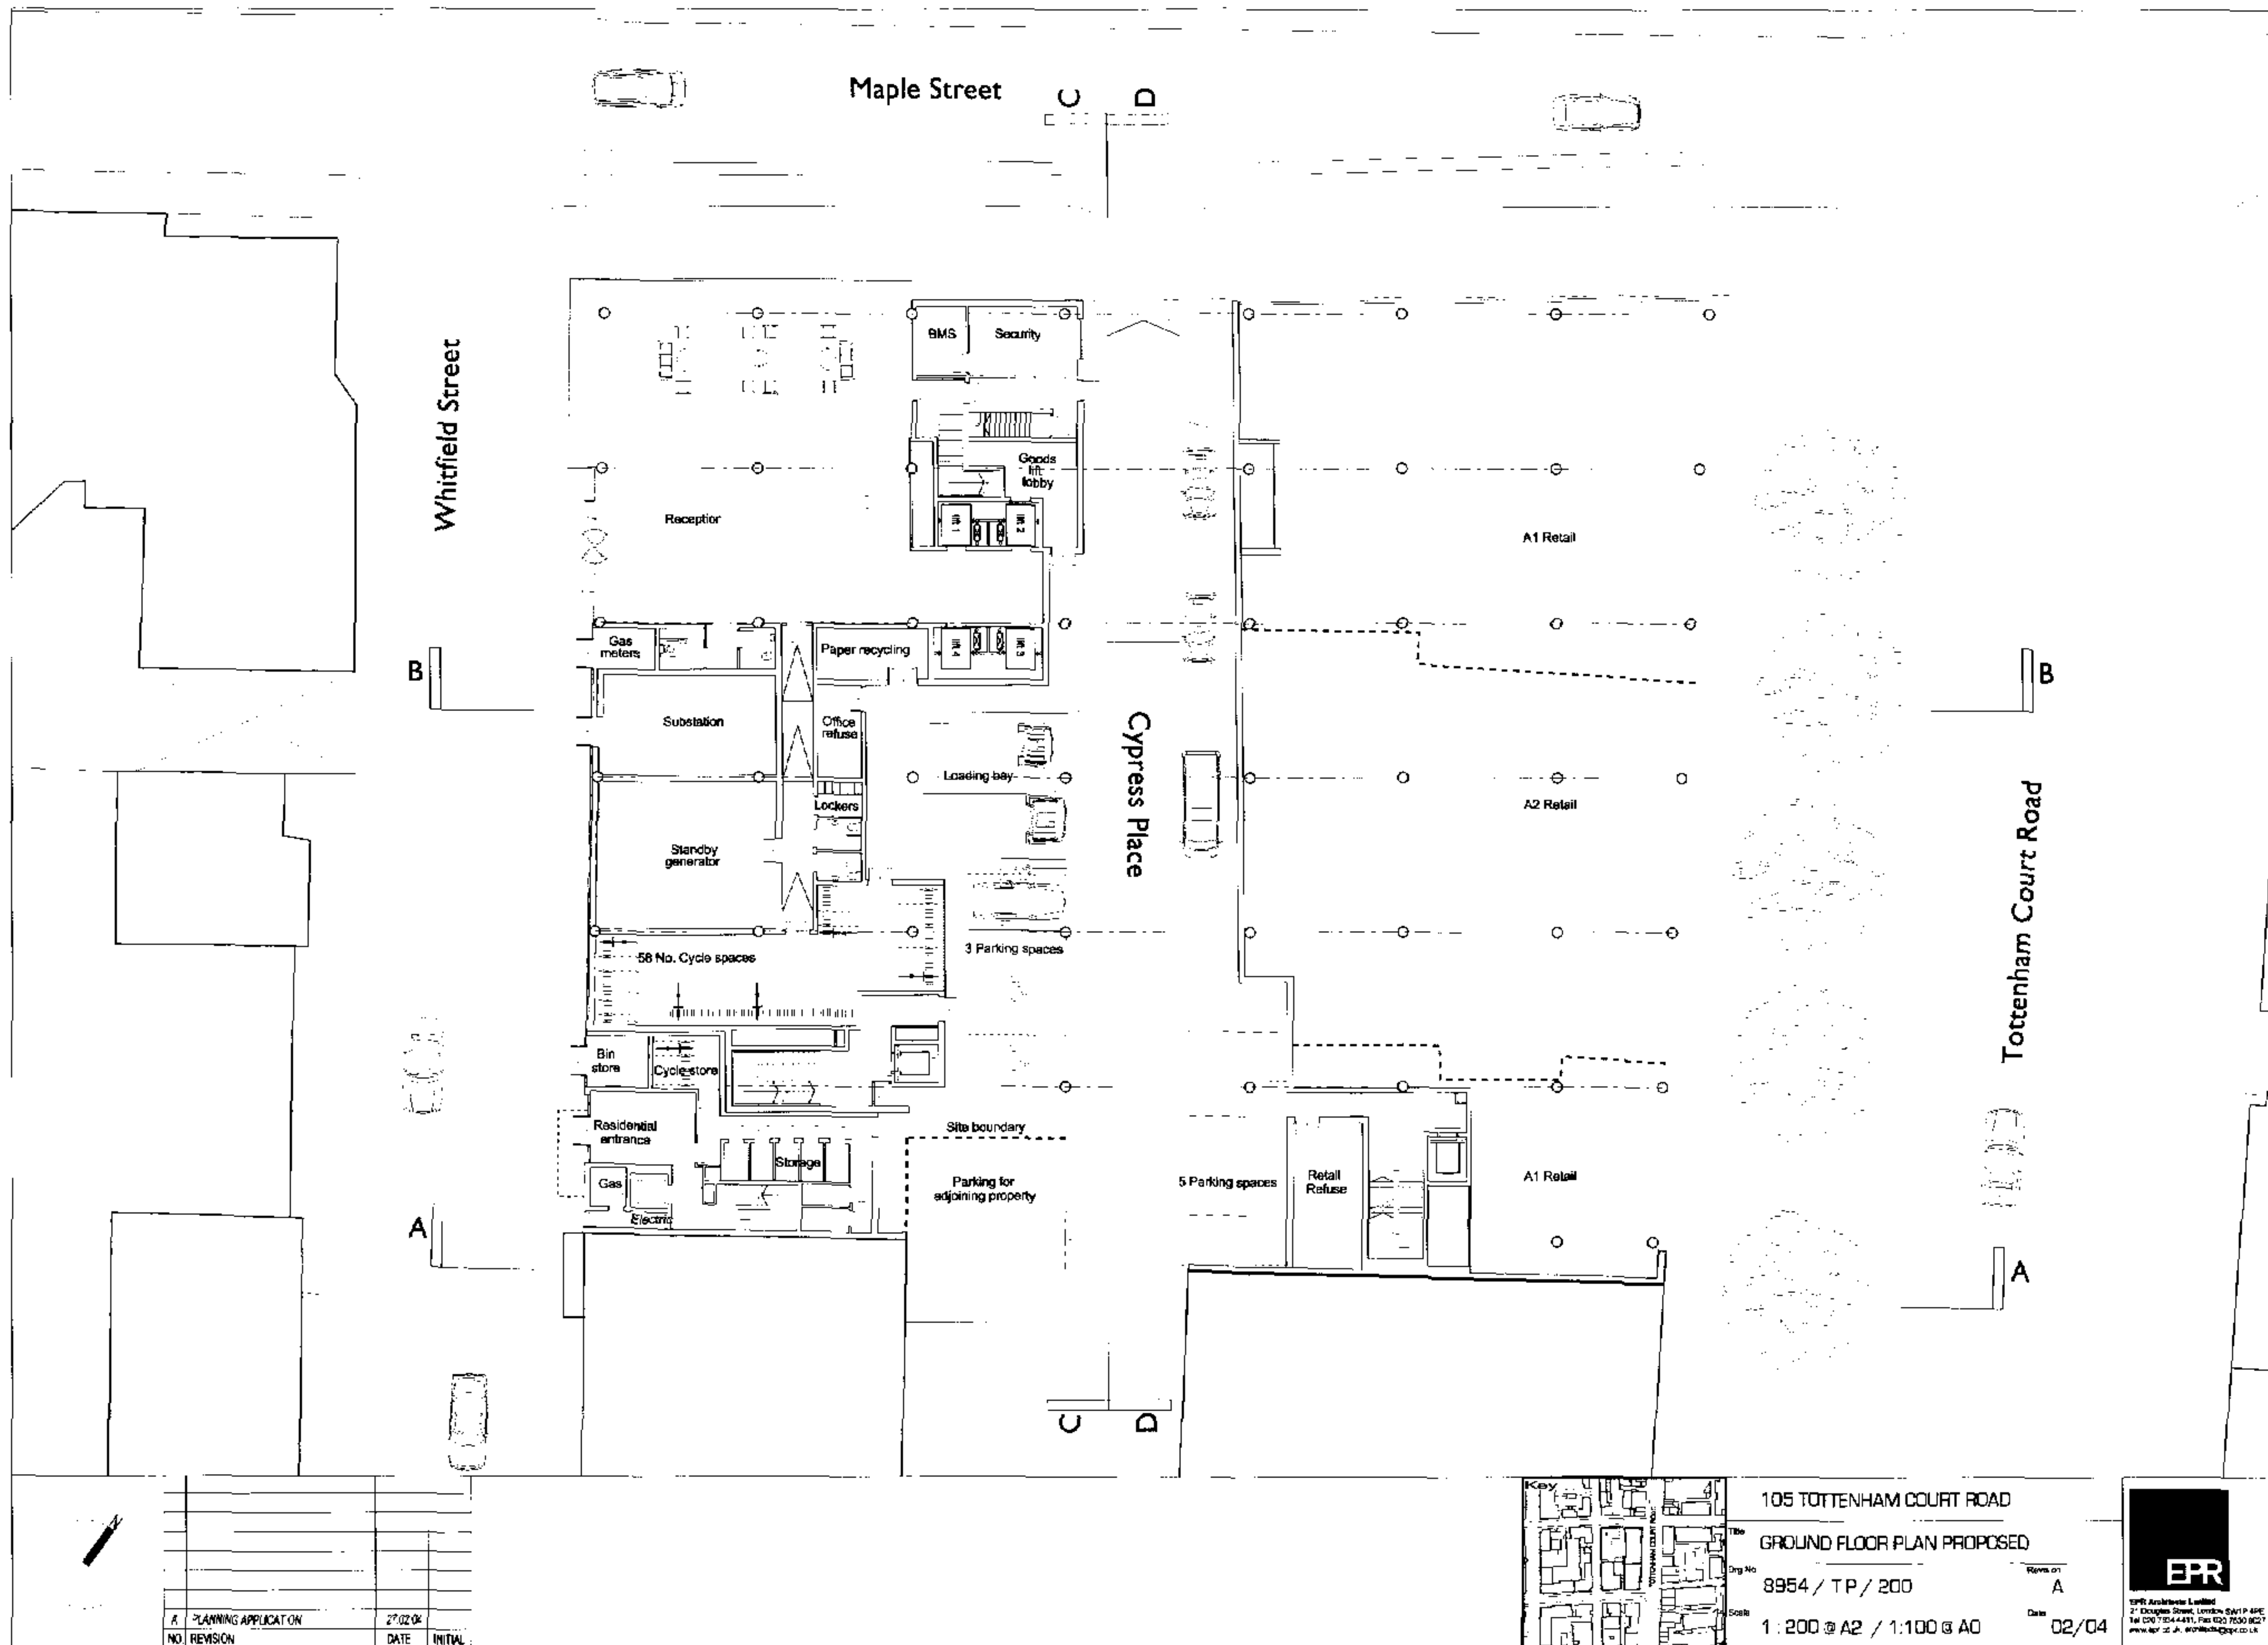

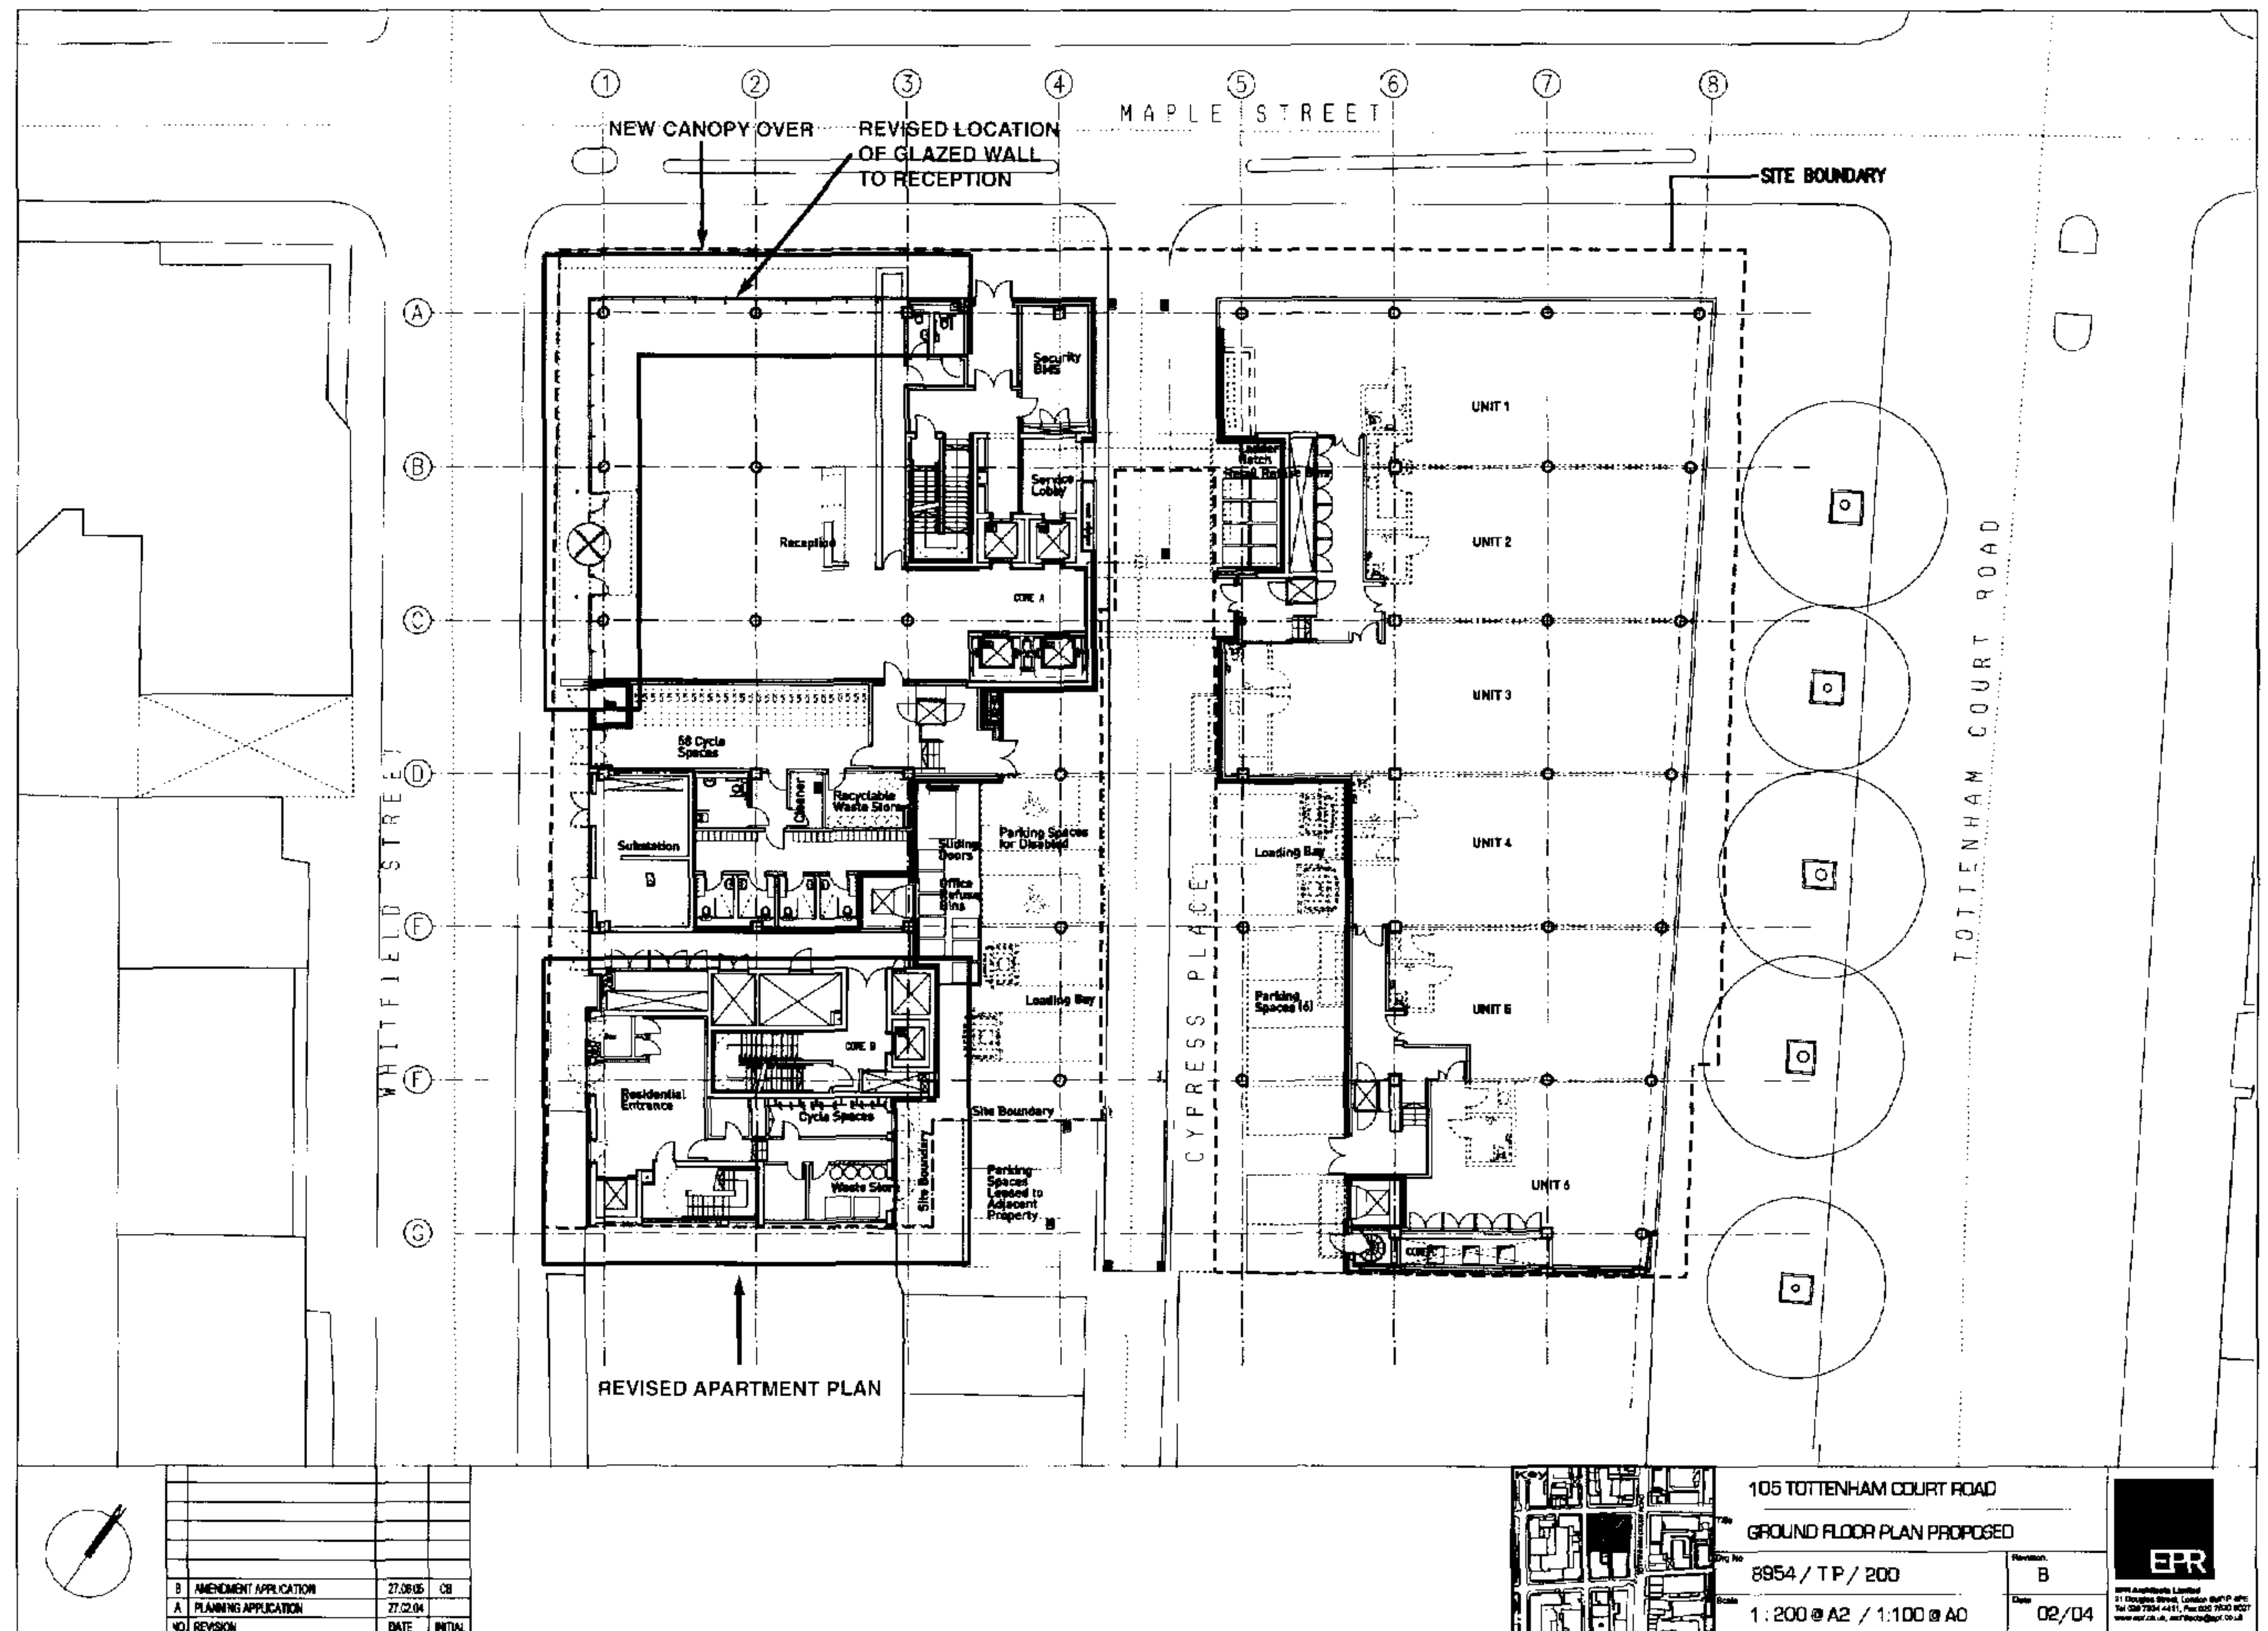

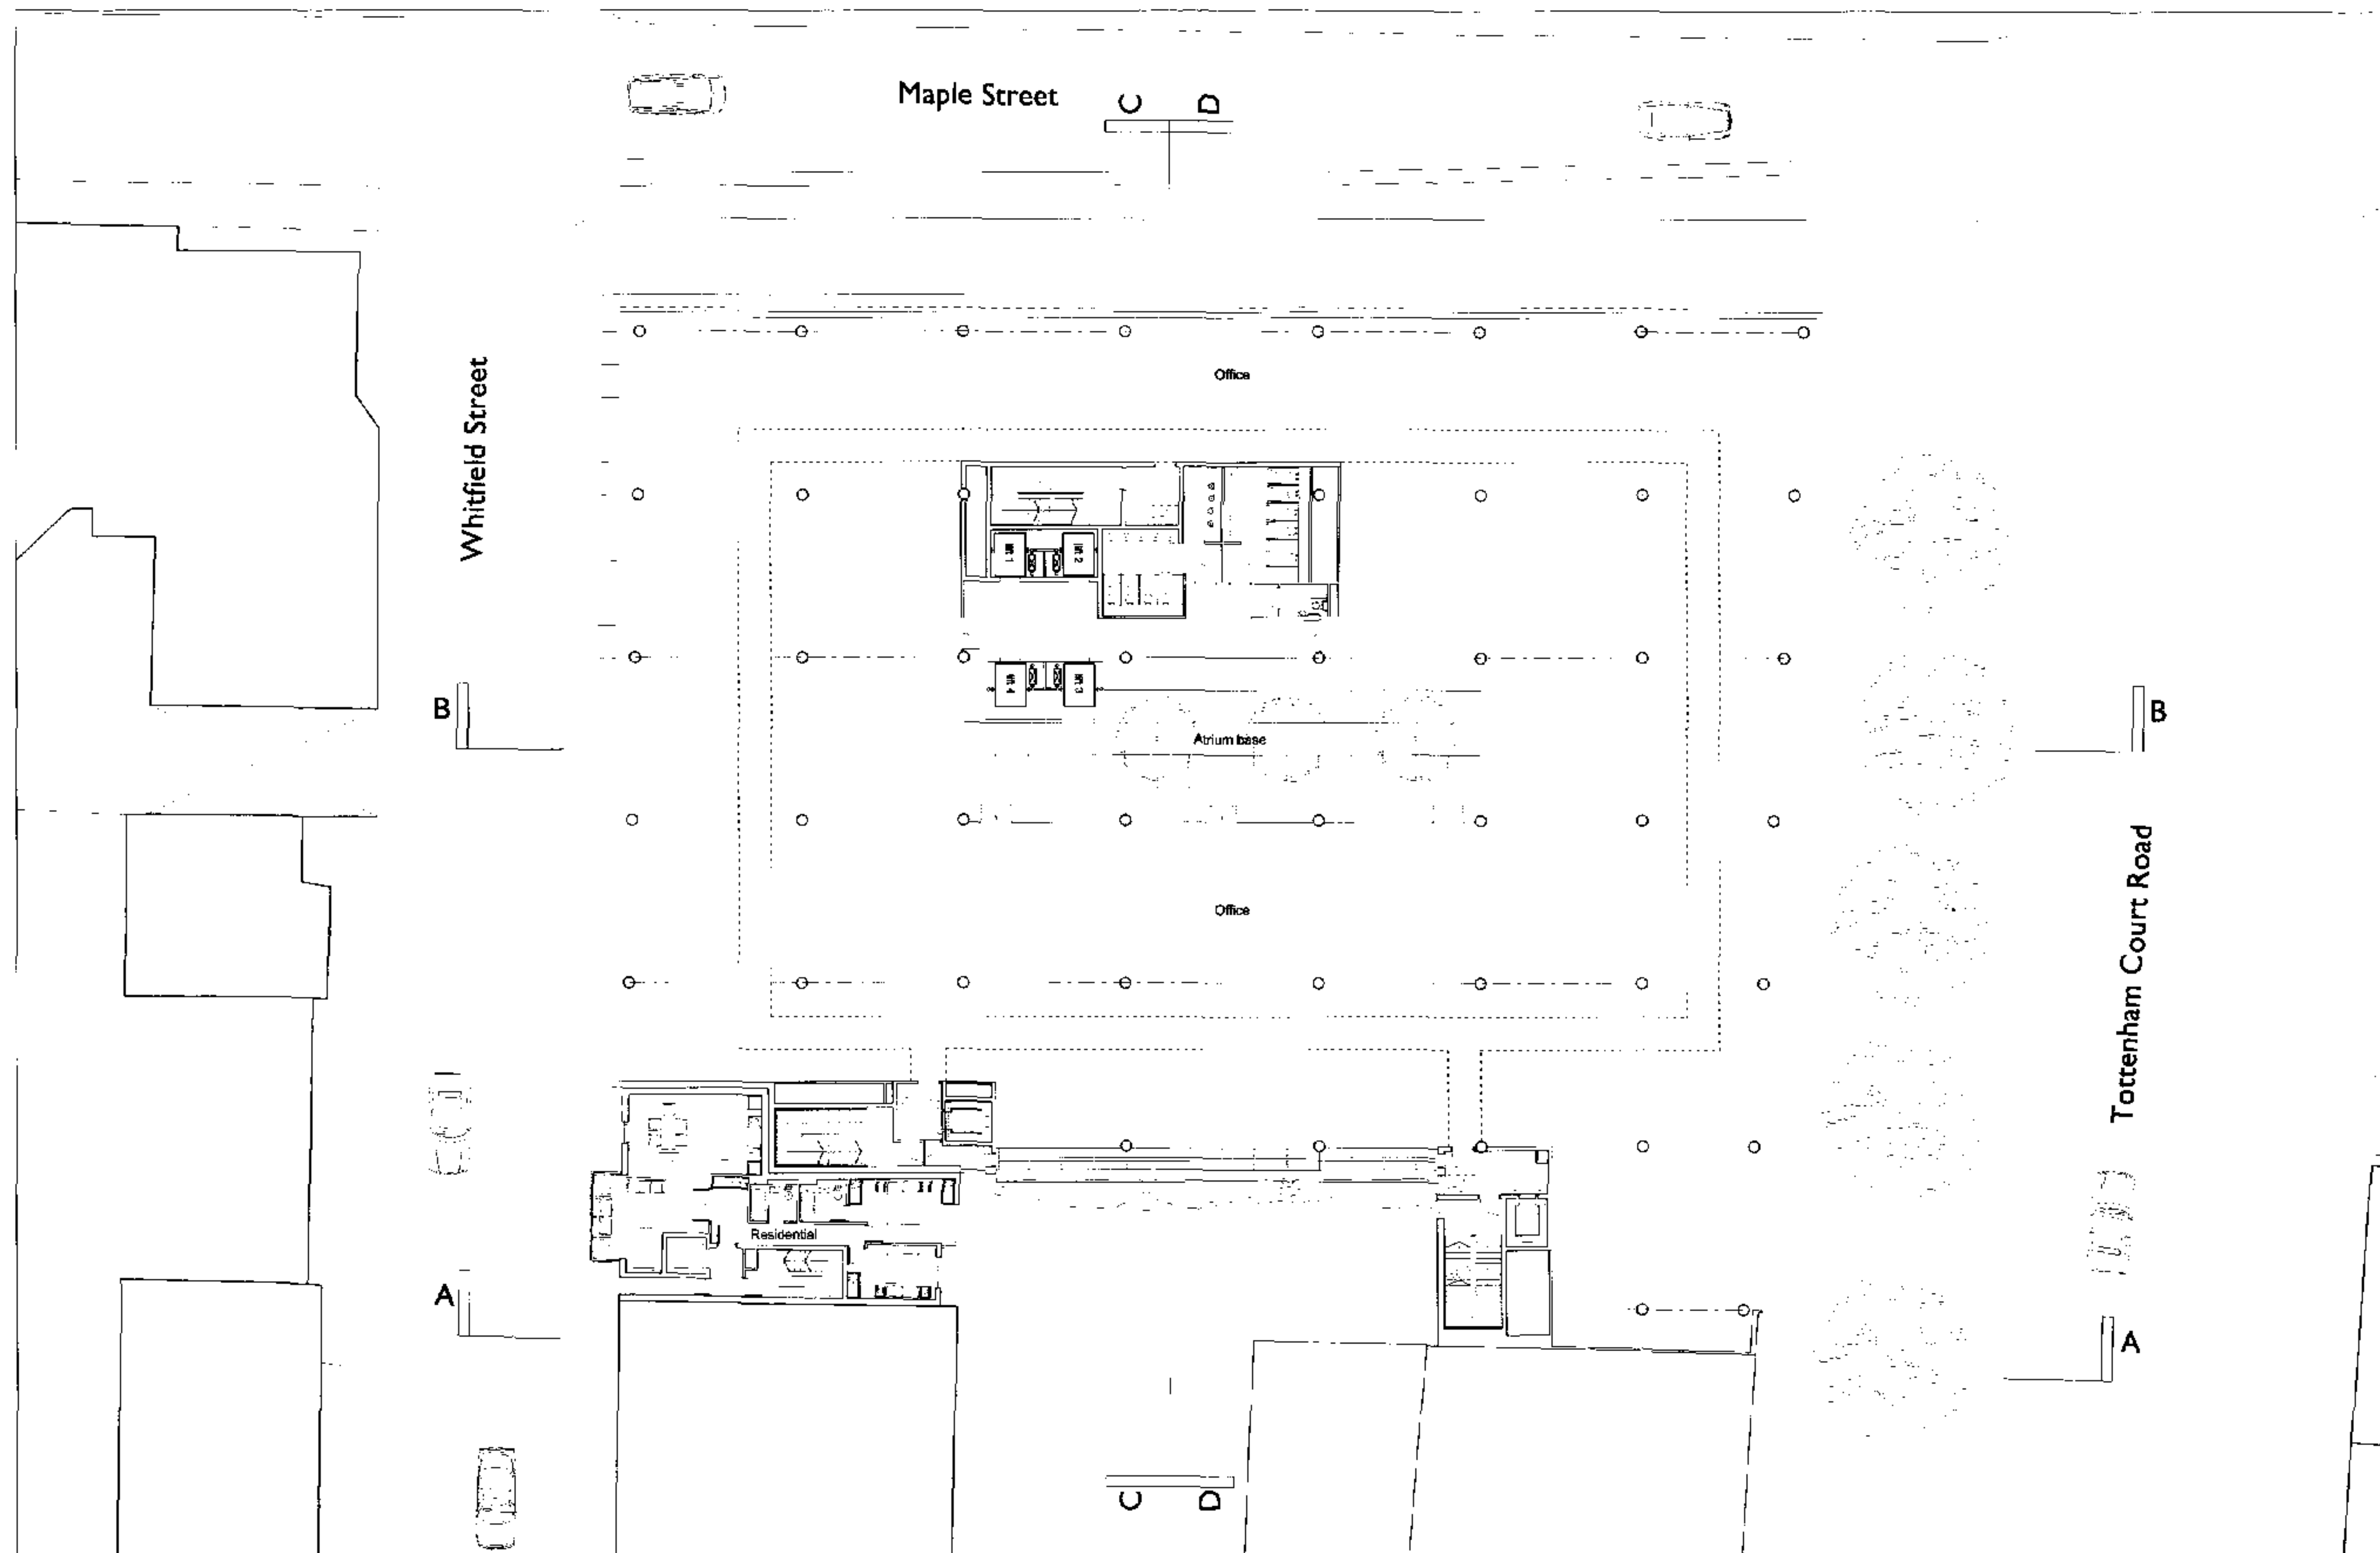



A	PLANNING APPLICATION	27.02.04	DATE	INITIAL
NO	REVISION			

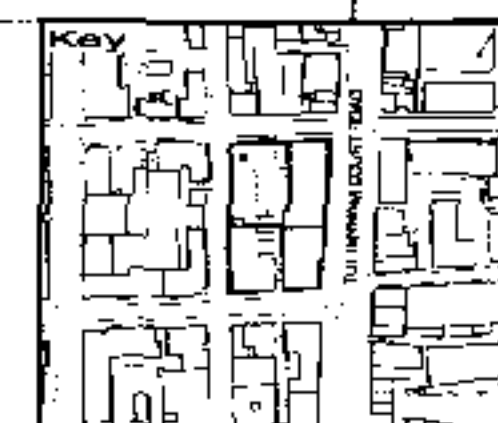

105 TOTTENHAM COURT ROAD
 FIRST FLOOR PLAN PROPOSED
 (residential first and second floor plans)
 Date: 02/04
 Scale: 1:200 @ A2 / 1:100 @ A0



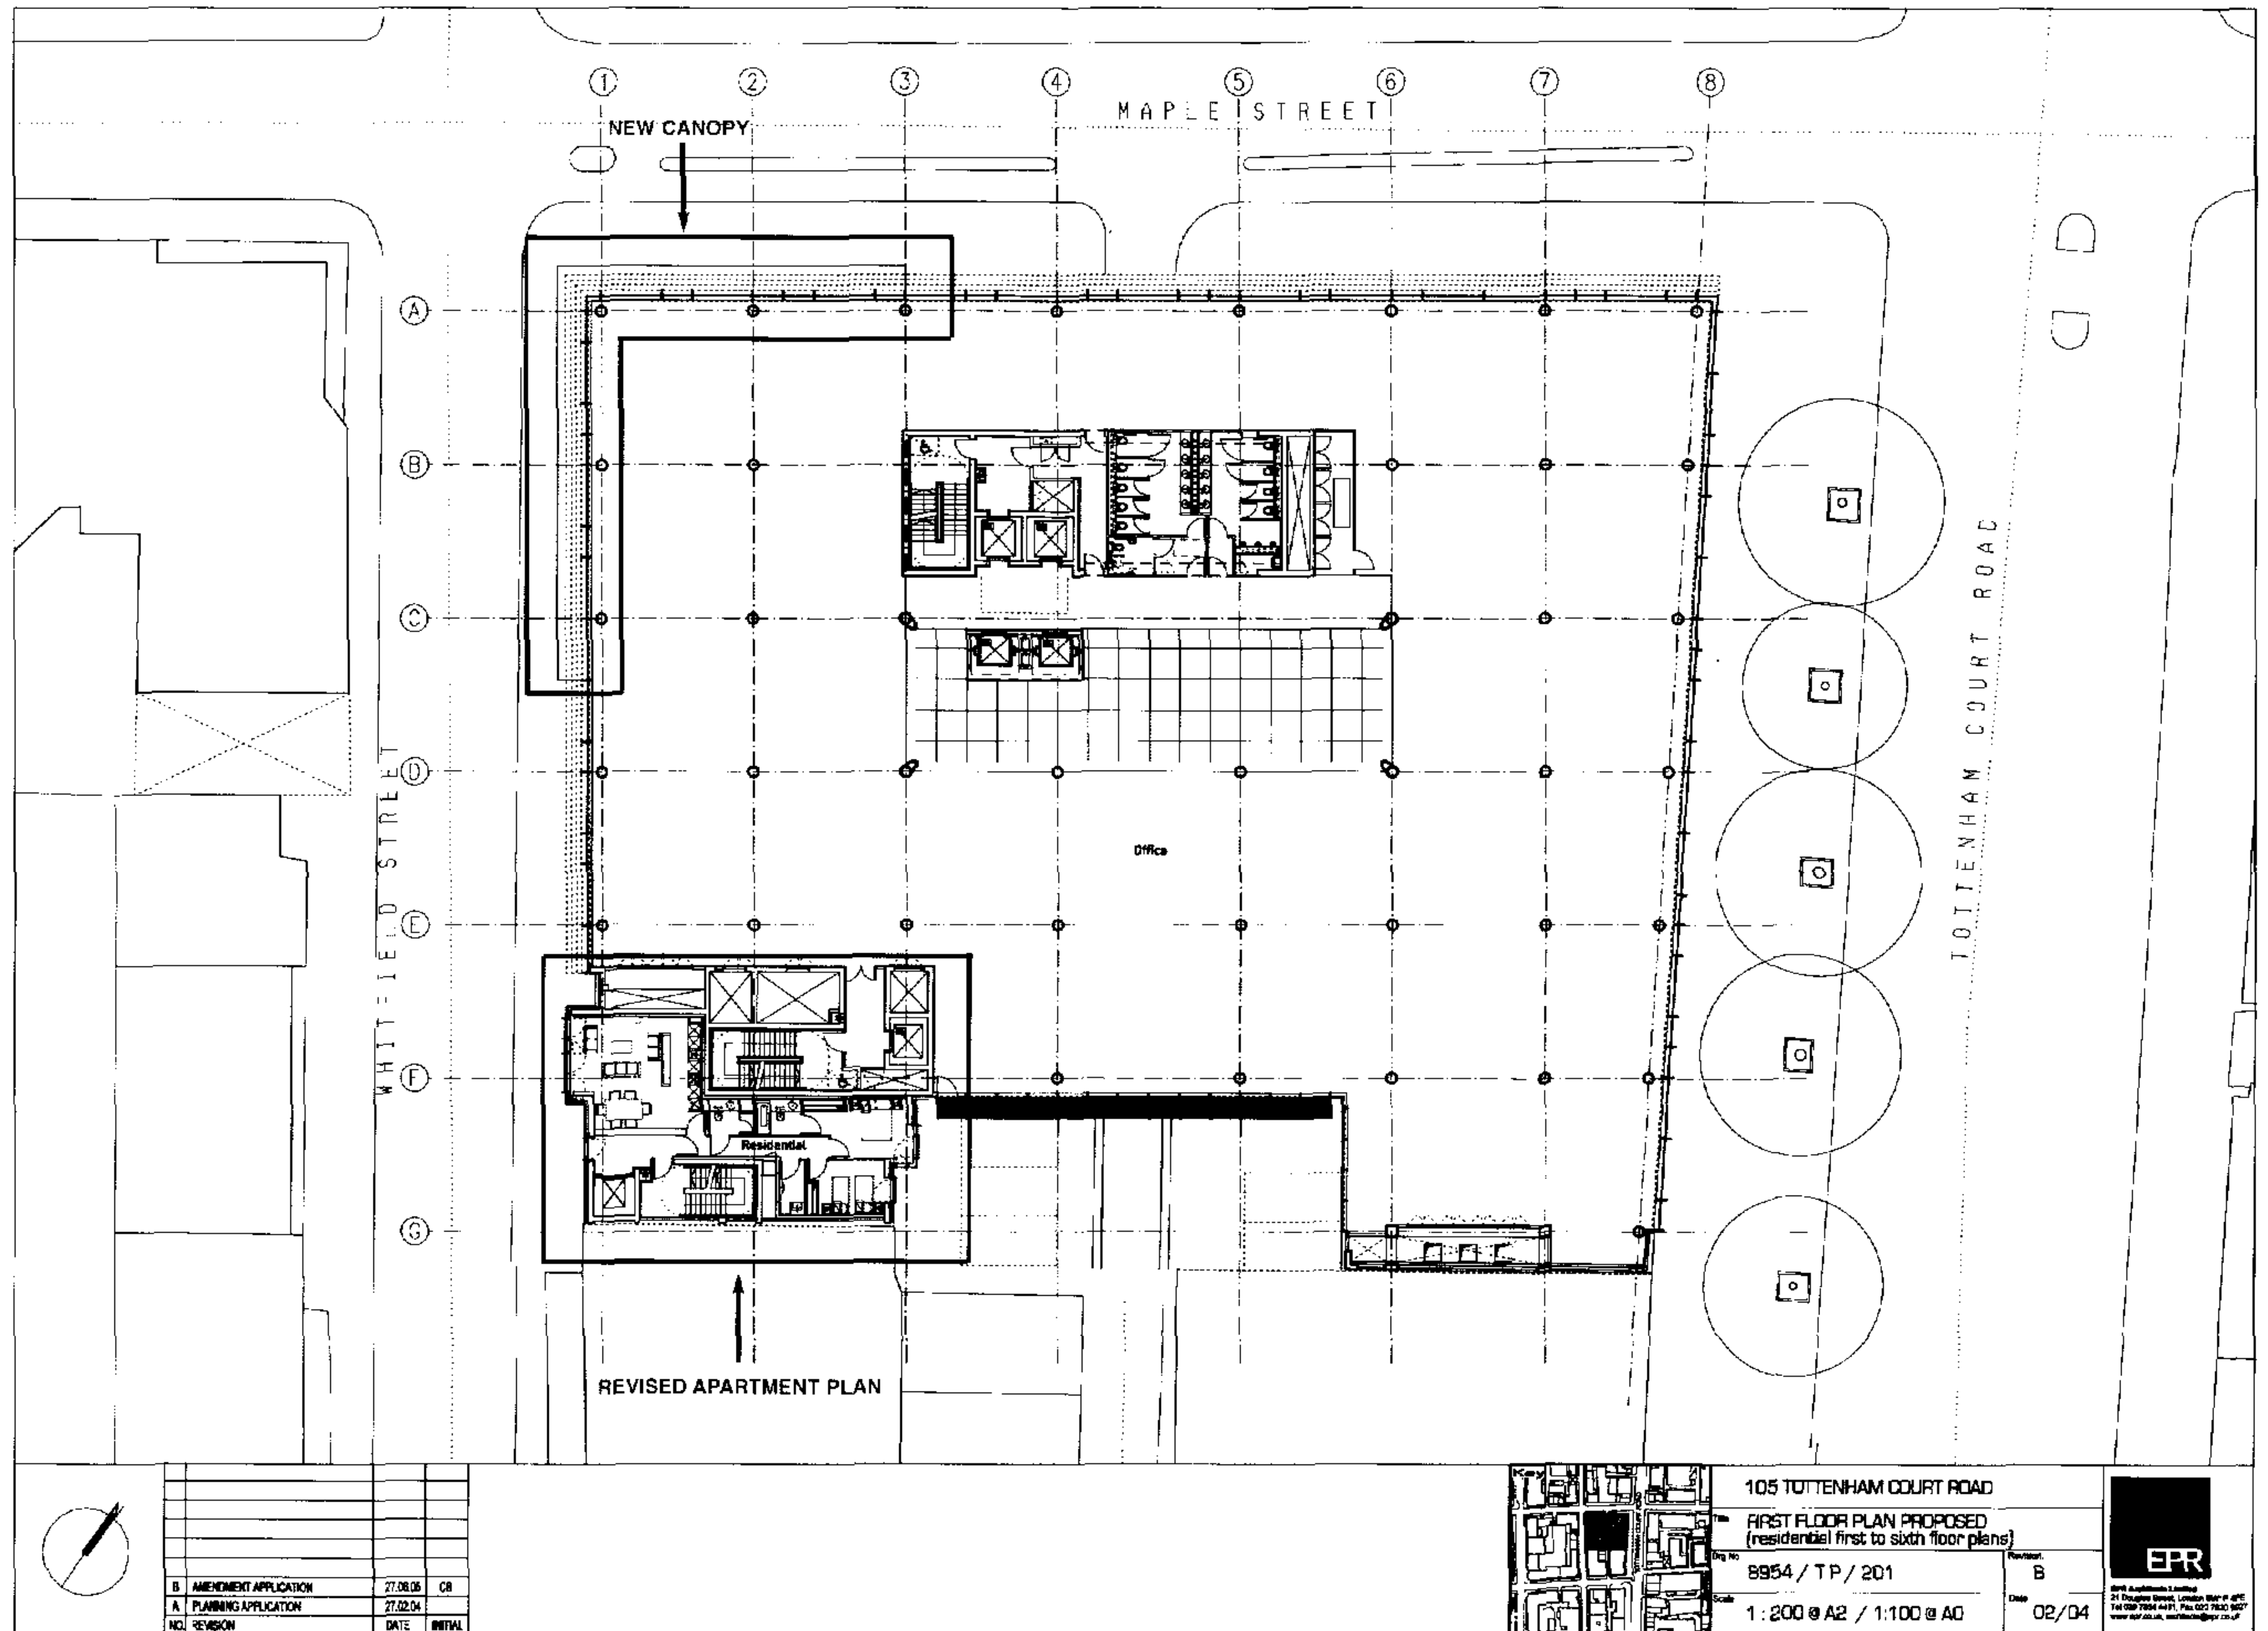

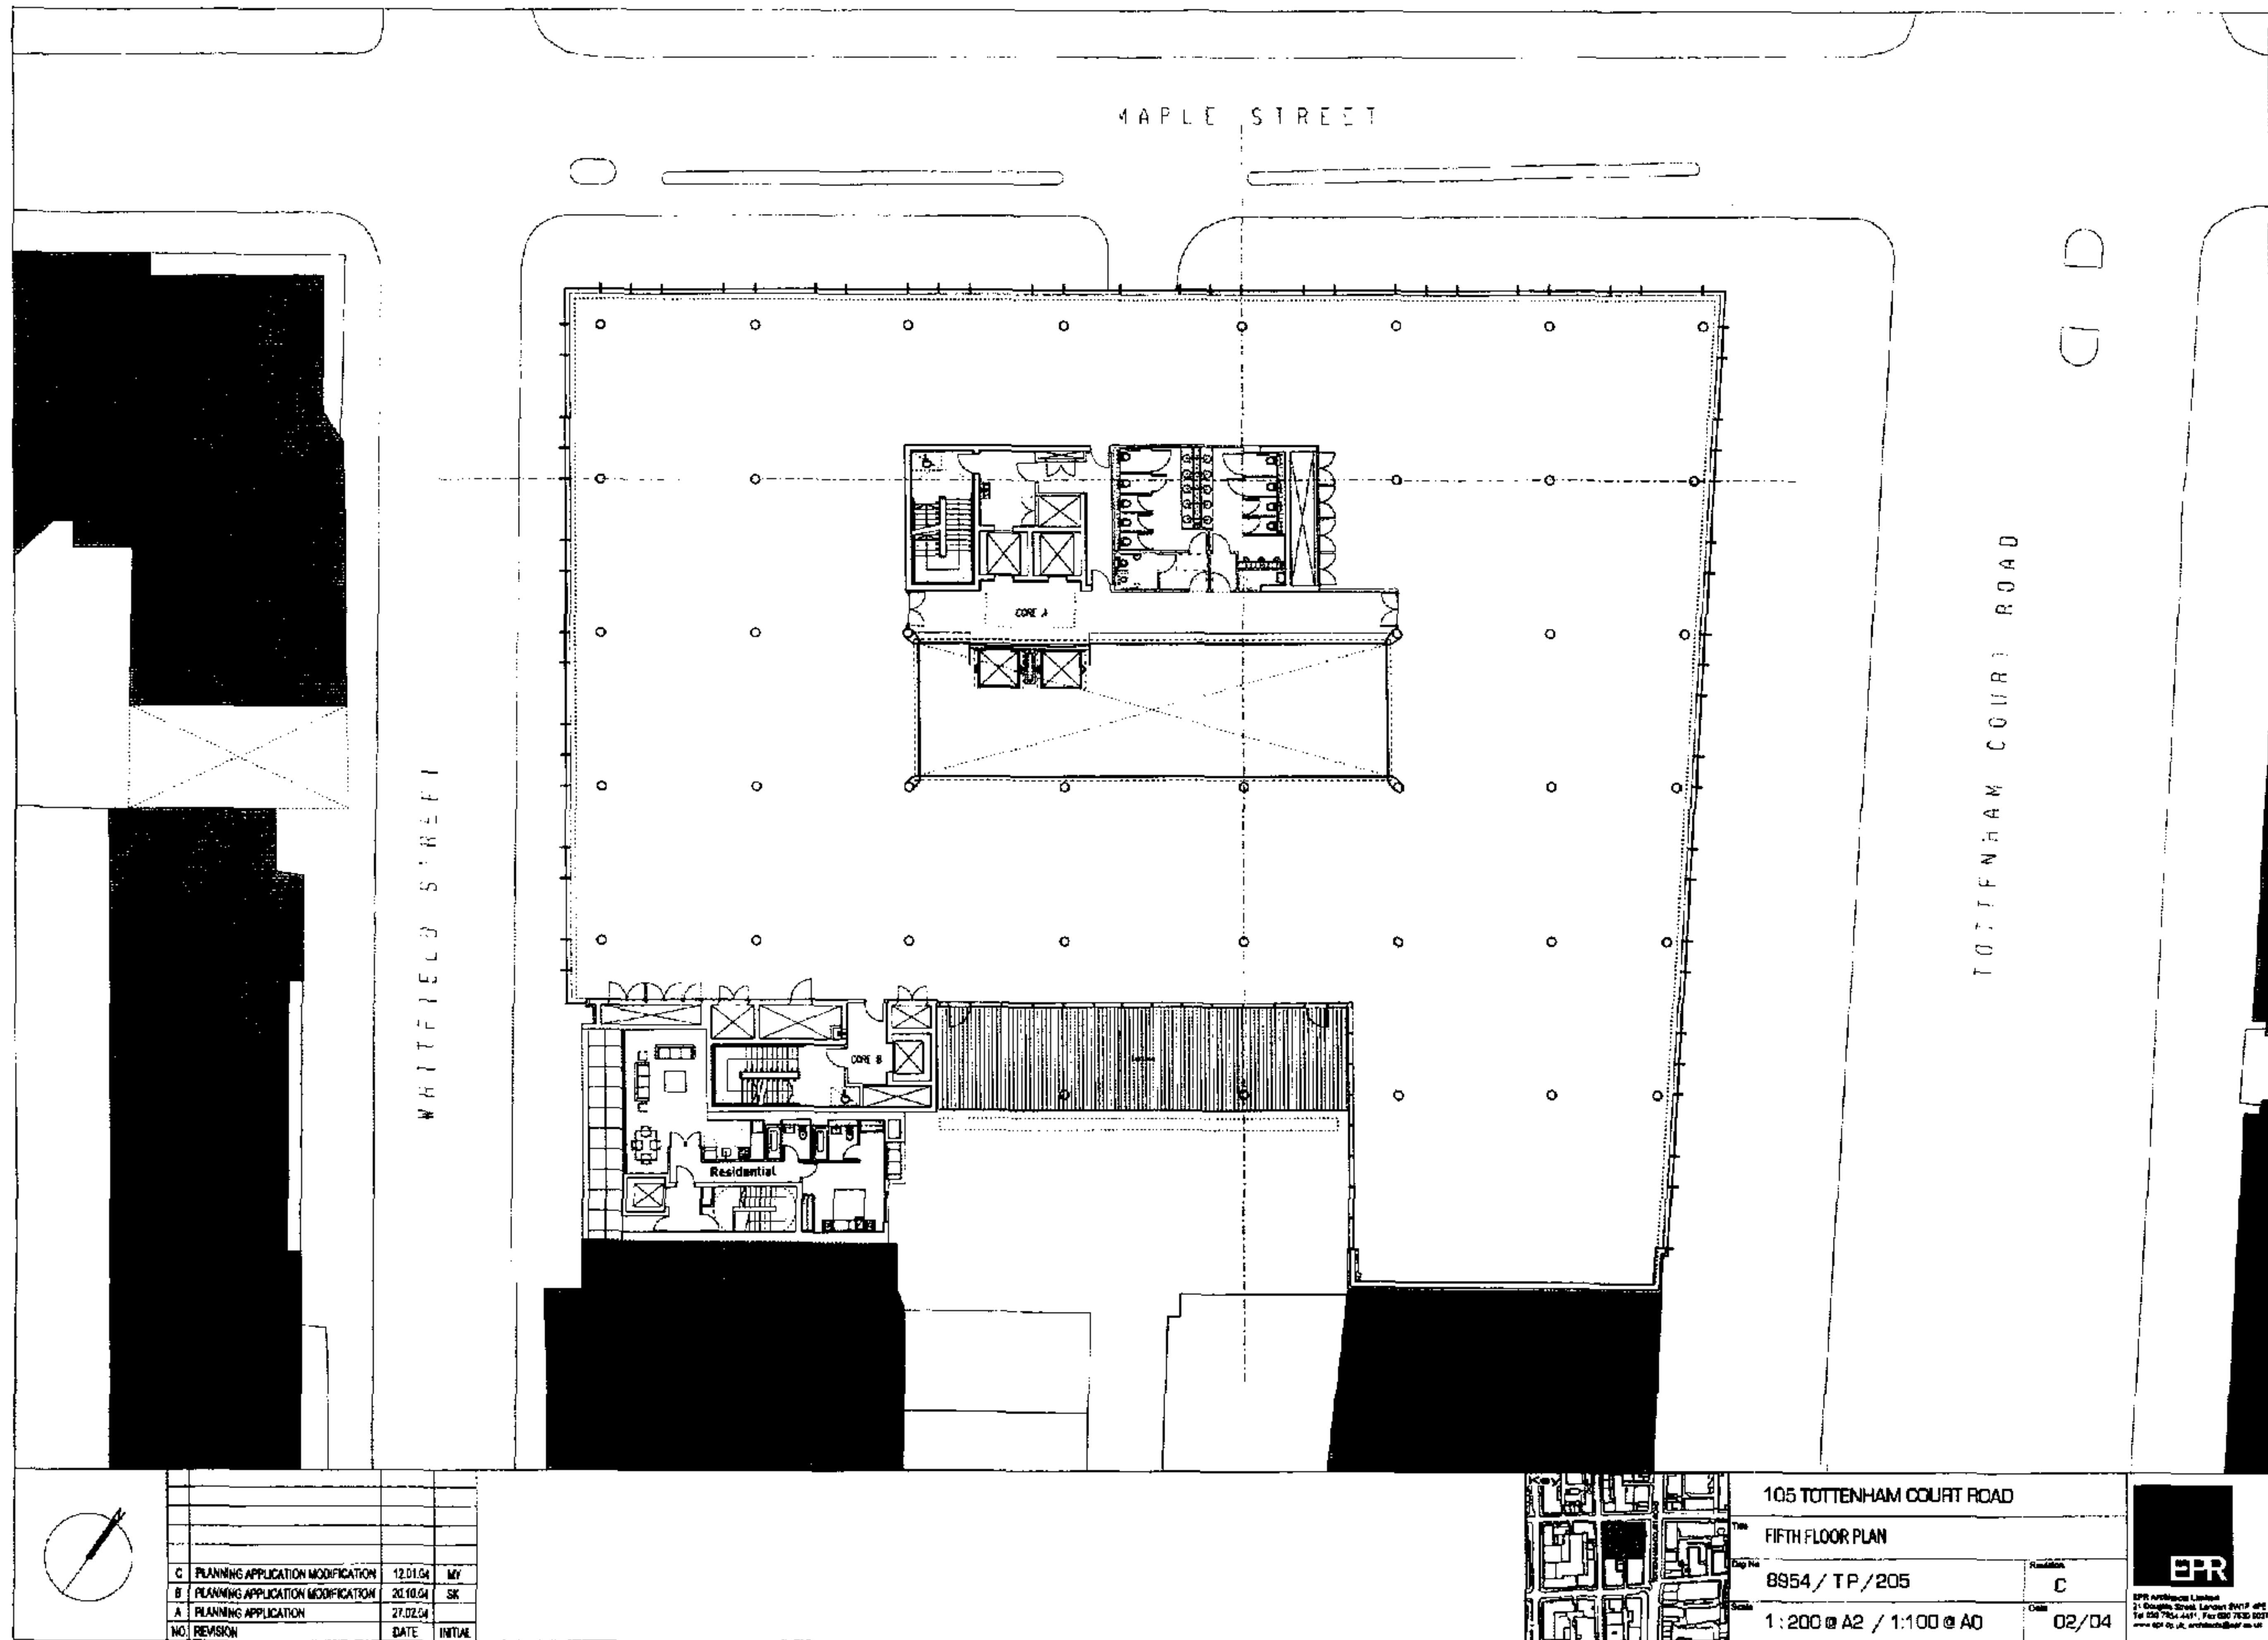

NO.	REVISION	DATE	INITIAL
C	PLANNING APPLICATION MODIFICATION	12.01.04	MY
B	PLANNING APPLICATION MODIFICATION	20.10.04	SK
A	PLANNING APPLICATION	27.02.04	



105 TOTTENHAM COURT ROAD

FIFTH FLOOR PLAN

8954 / TP / 205

1:200 @ A2 / 1:100 @ A0

Revision


C


Date

02/04



EPR Architects Limited
21 Doughty Street, London WC1N 2ET
Tel: 020 7554 4411 Fax: 020 7554 4427
www.epr.co.uk architects@epr.co.uk

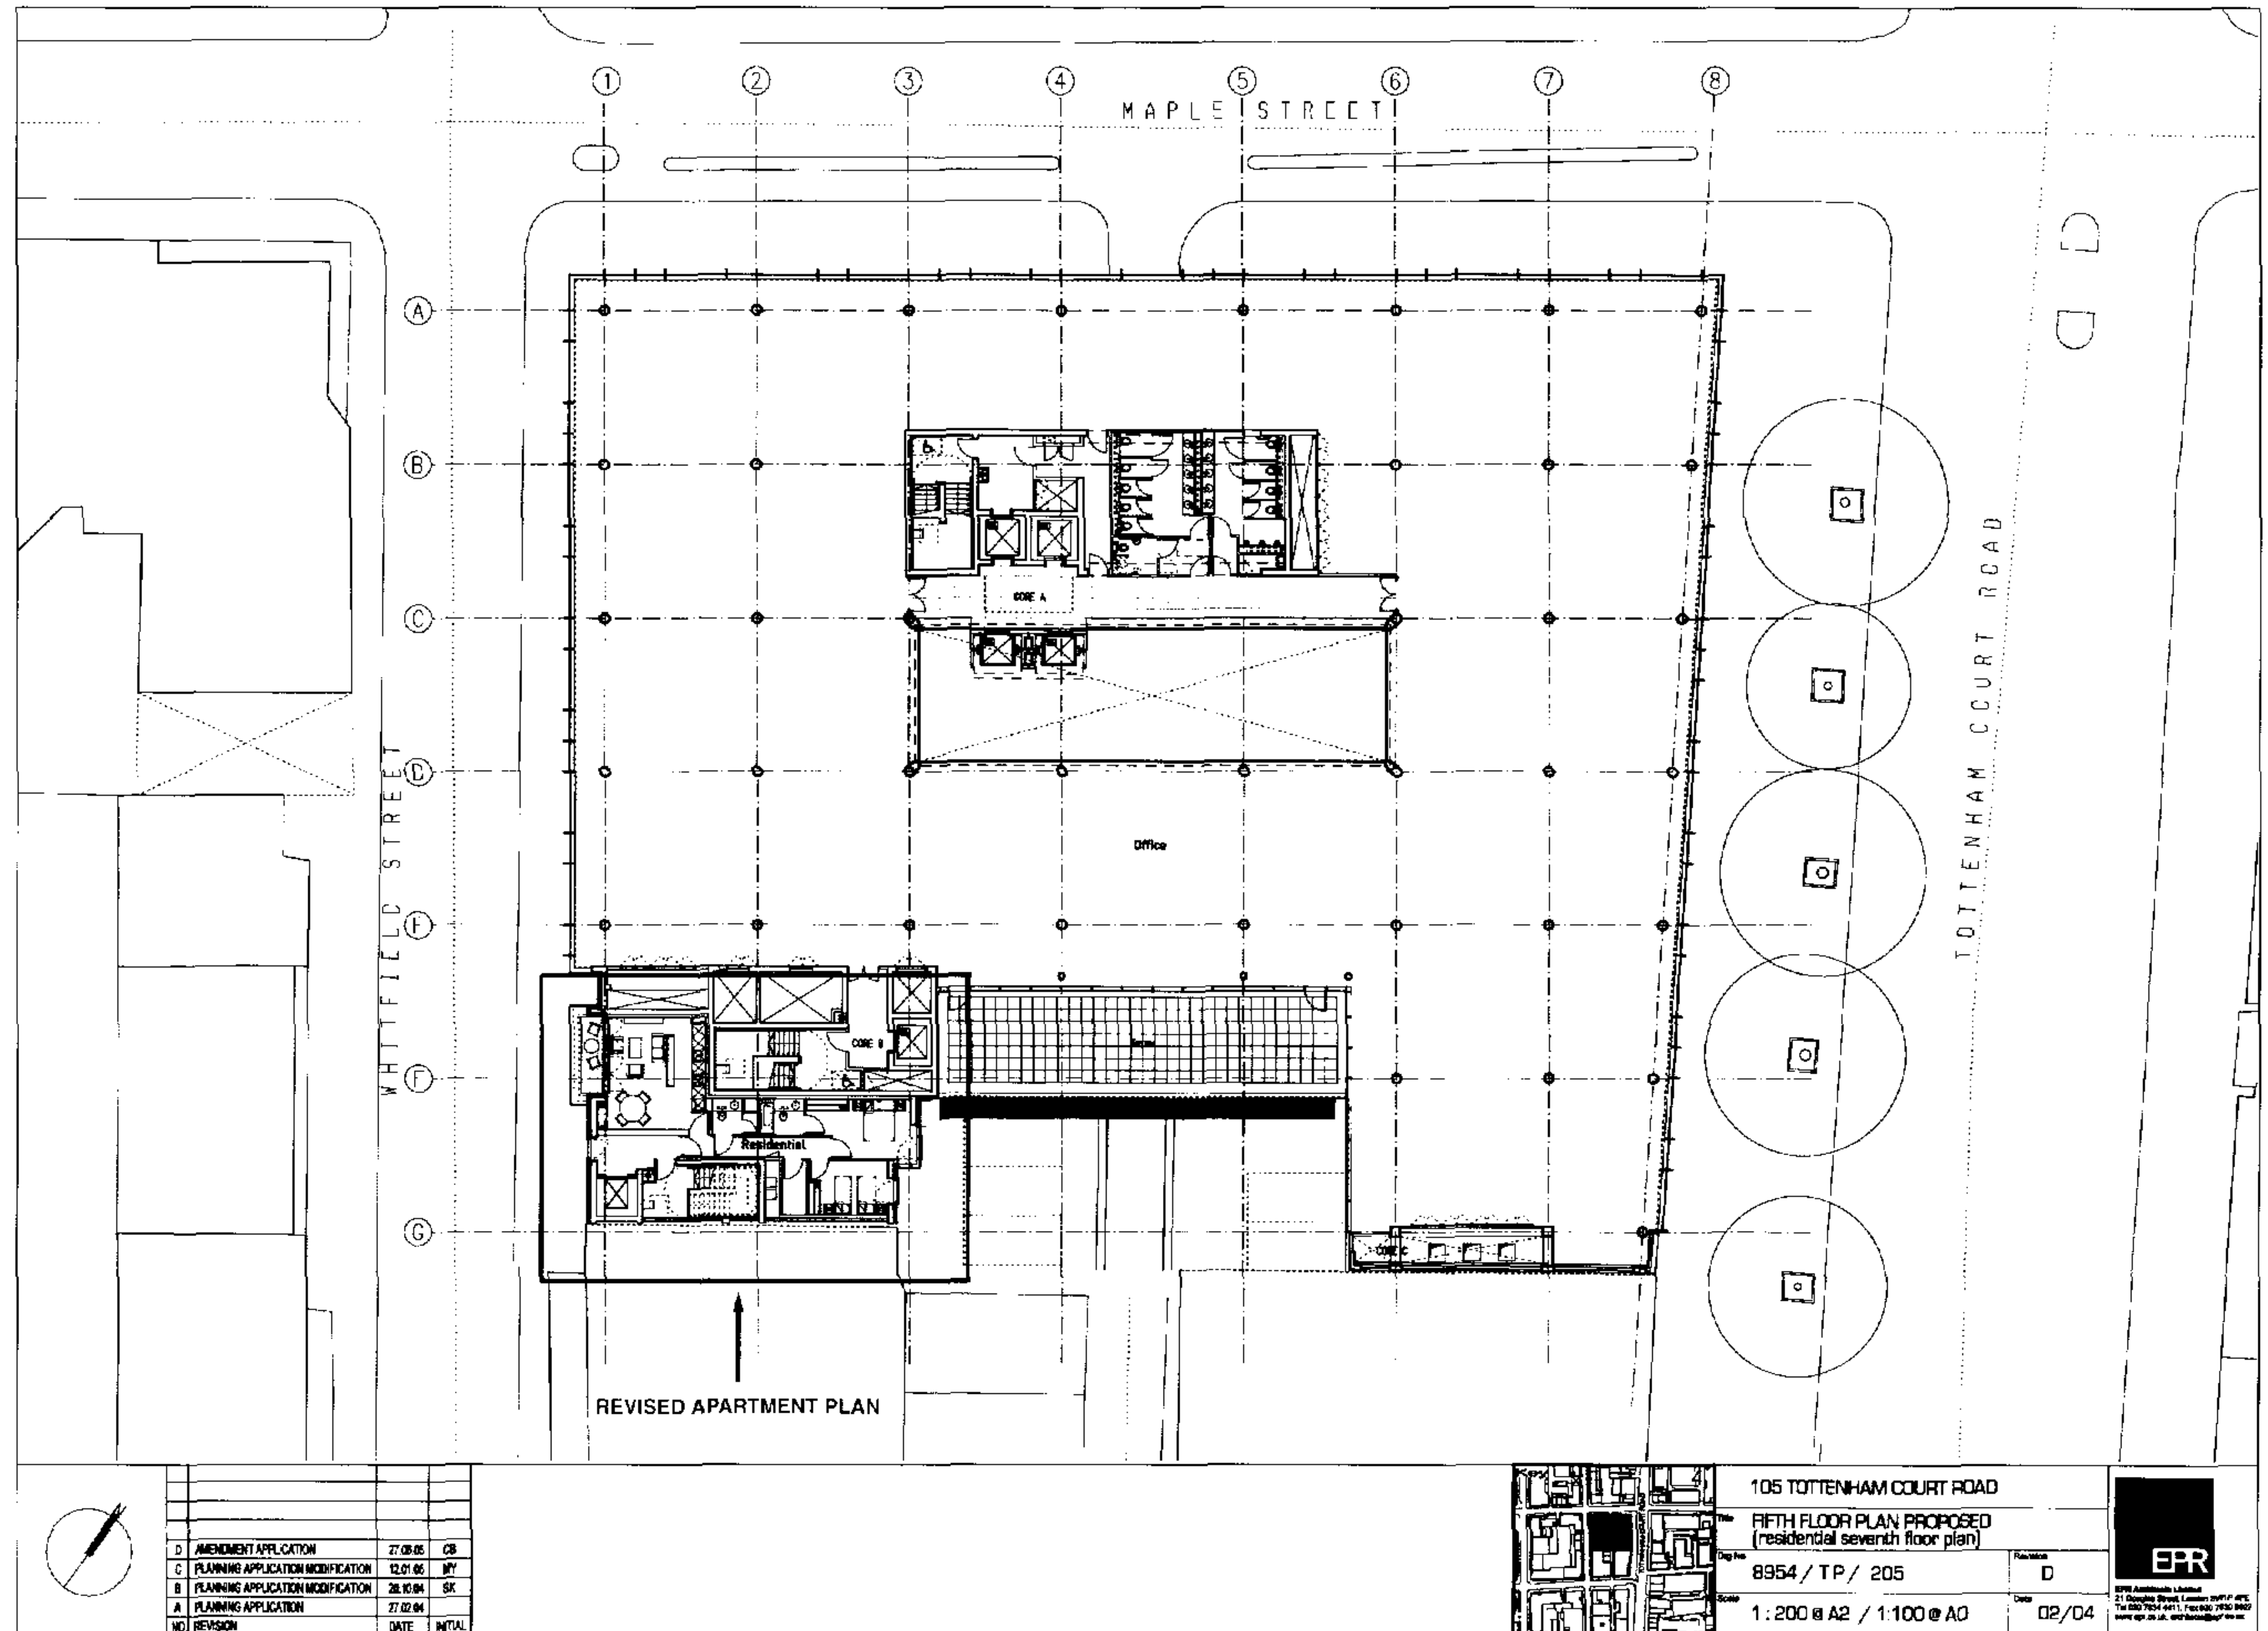

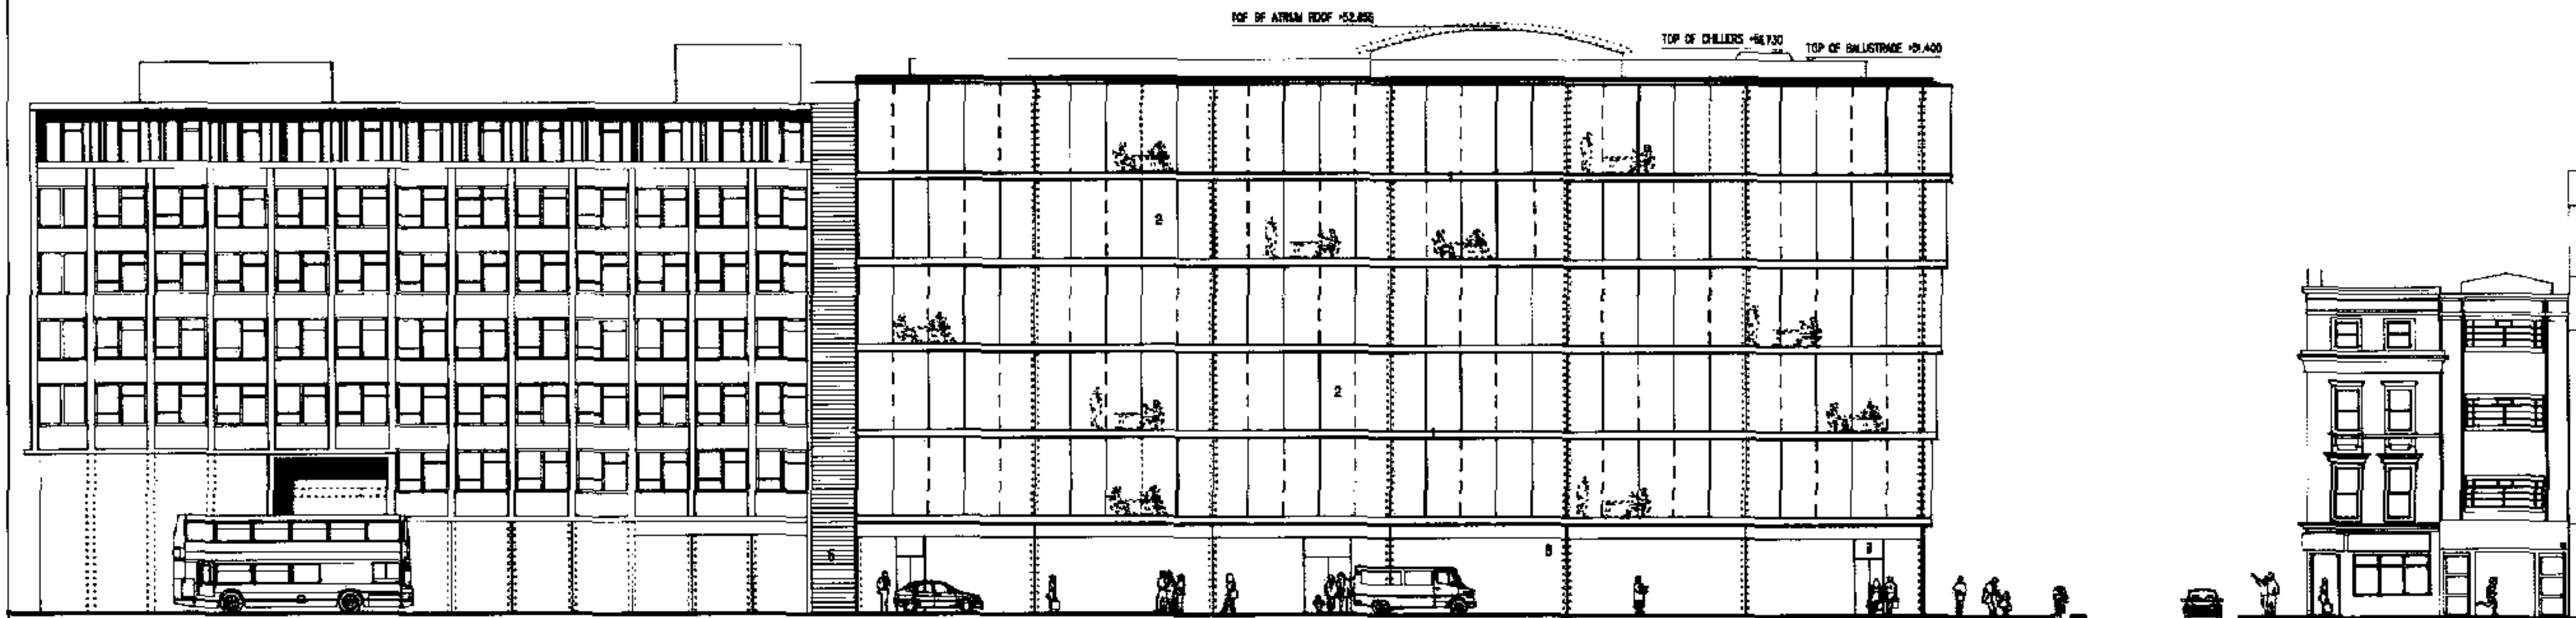

NO.	REVISION	DATE	INITIAL
C	PLANNING APPLICATION MODIFICATION	12.21.05	MY
B	PLANNING APPLICATION MODIFICATION	22.10.04	SK
A	PLANNING APPLICATION	27.12.04	

LEGEND

- 1 NATURAL ANODISED ALUMINIUM CH-CHANNELS
- 2 SOLAR CONTROL GLAZING IN NATURAL ANODISED ALUMINIUM FRAMES
- 3 CLEAR FRAMELESS GLAZING WITH NATURAL ANODISED ALUMINIUM TRAVESING
- 4 TINTED GLASS PANELS WITH OPALQUE BACKING PANEL
- 5 TERRAZZO PANELS HELD IN CONDENSED FRAME
- 6 NATURAL ANODISED ALUMINIUM LOUVERES
- 7 CURVED GLASS BALUSTRADE
- 8 SHOP FRONT'S BY OTHERS

- 9 CLEAR GLAZING IN DARK GREY RPS FRAME
- 10 RPS METAL VENT PANEL
- 11 PLANTED BALCONIES AND SCREENS
- 12
- 13
- 14
- 15
- 16

17
18
19
20

105 TOTTENHAM COURT ROAD


TOTTENHAM COURT ROAD ELEVATION
PROPOSED

8954 / TP / 207


1:200 @ A2 / 1:100 @ A0


Revision
CDate
02/04


Environmental Planning Resources Ltd
 21 Doughty Street, London WC1N 2ET
 Tel: 020 7554 4411, Fax: 020 7554 4427
 www.epr.co.uk, epr@epr.co.uk

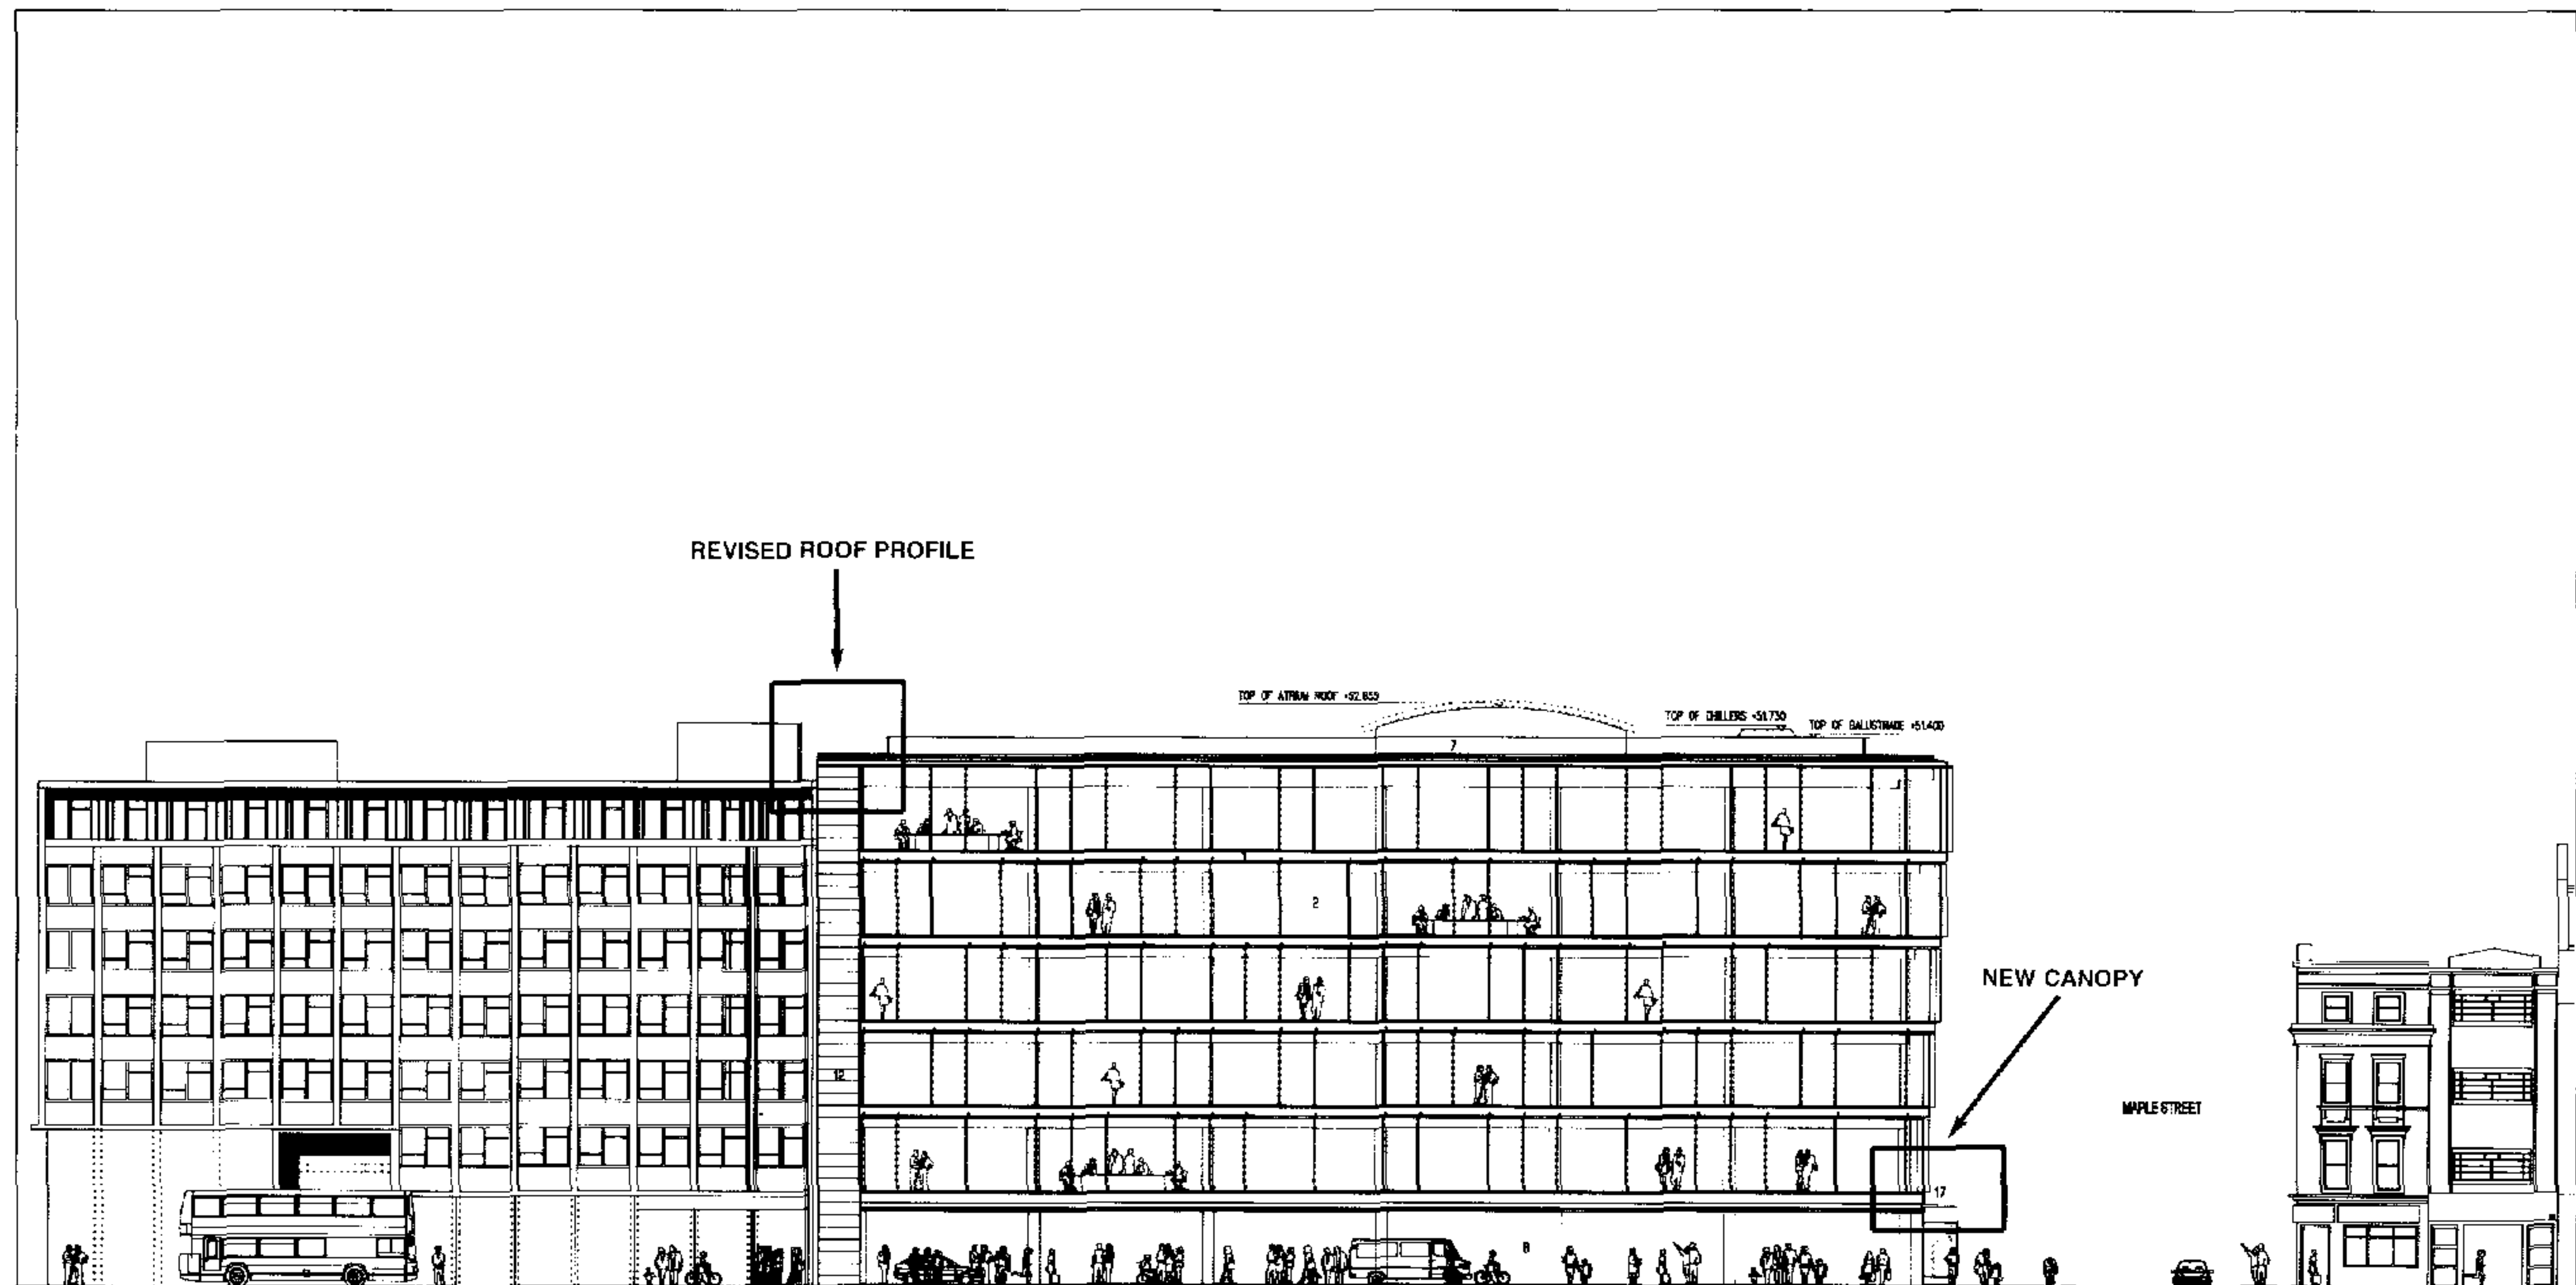

--	--	

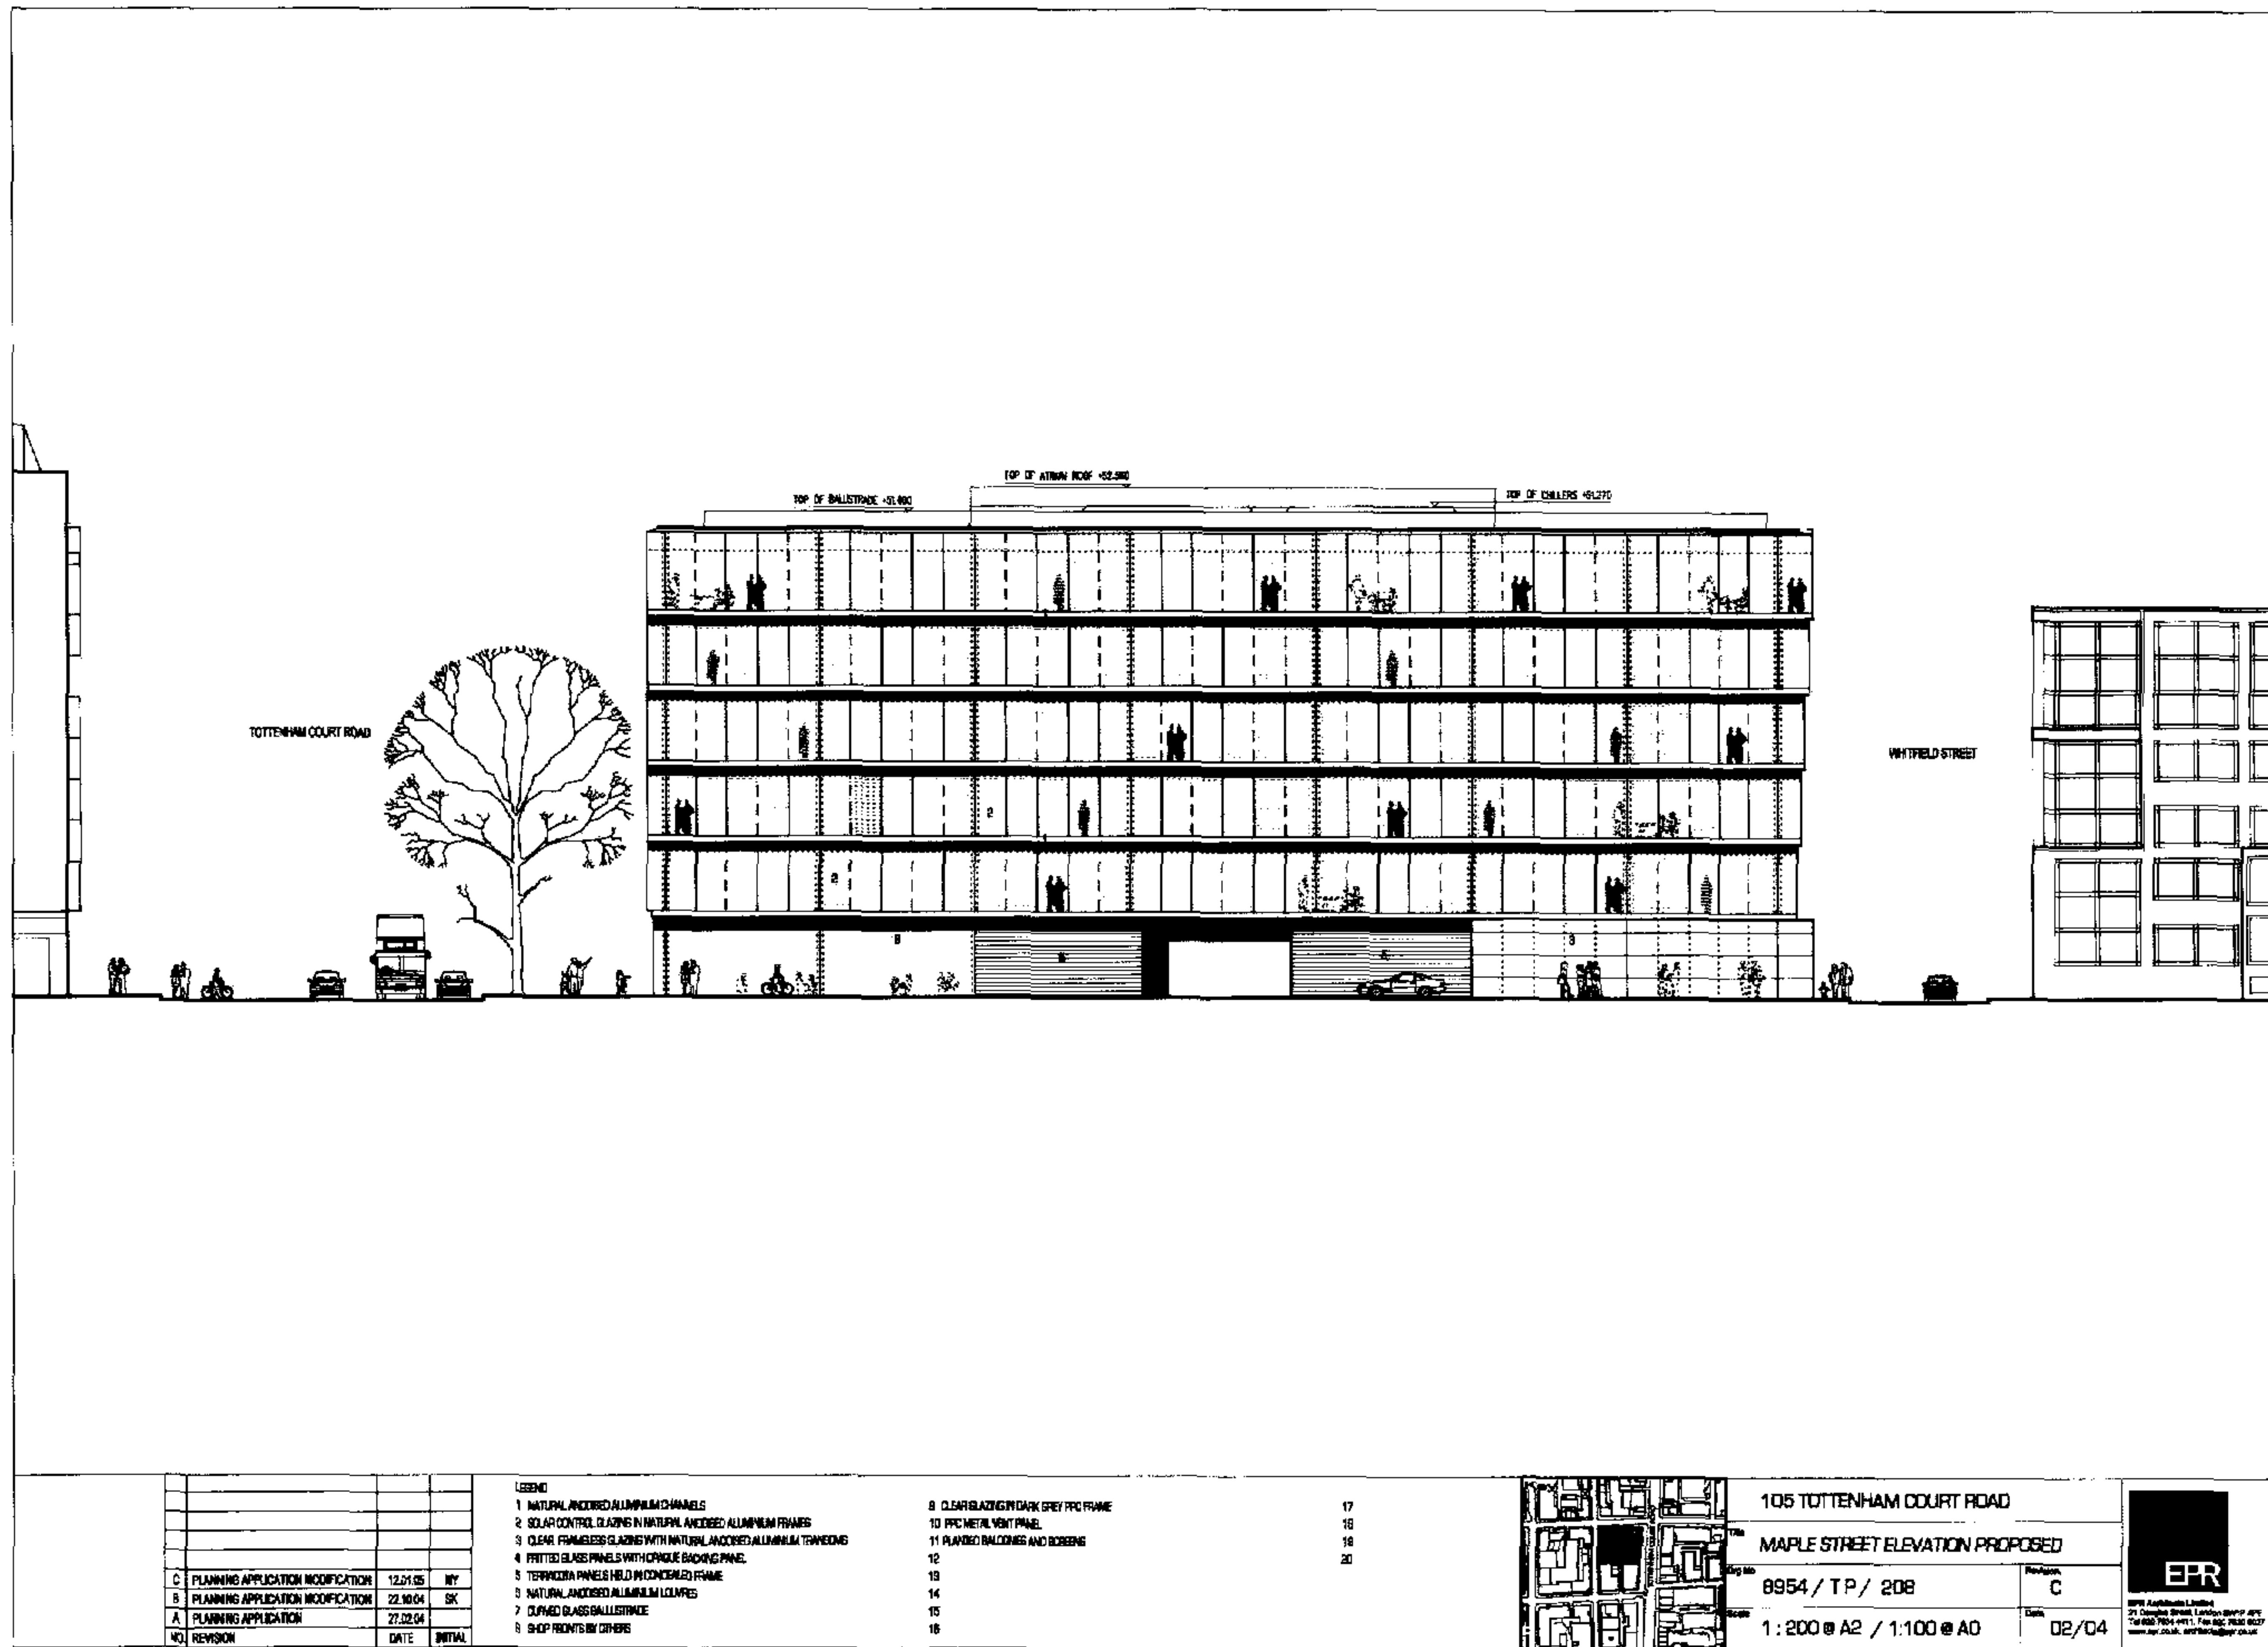

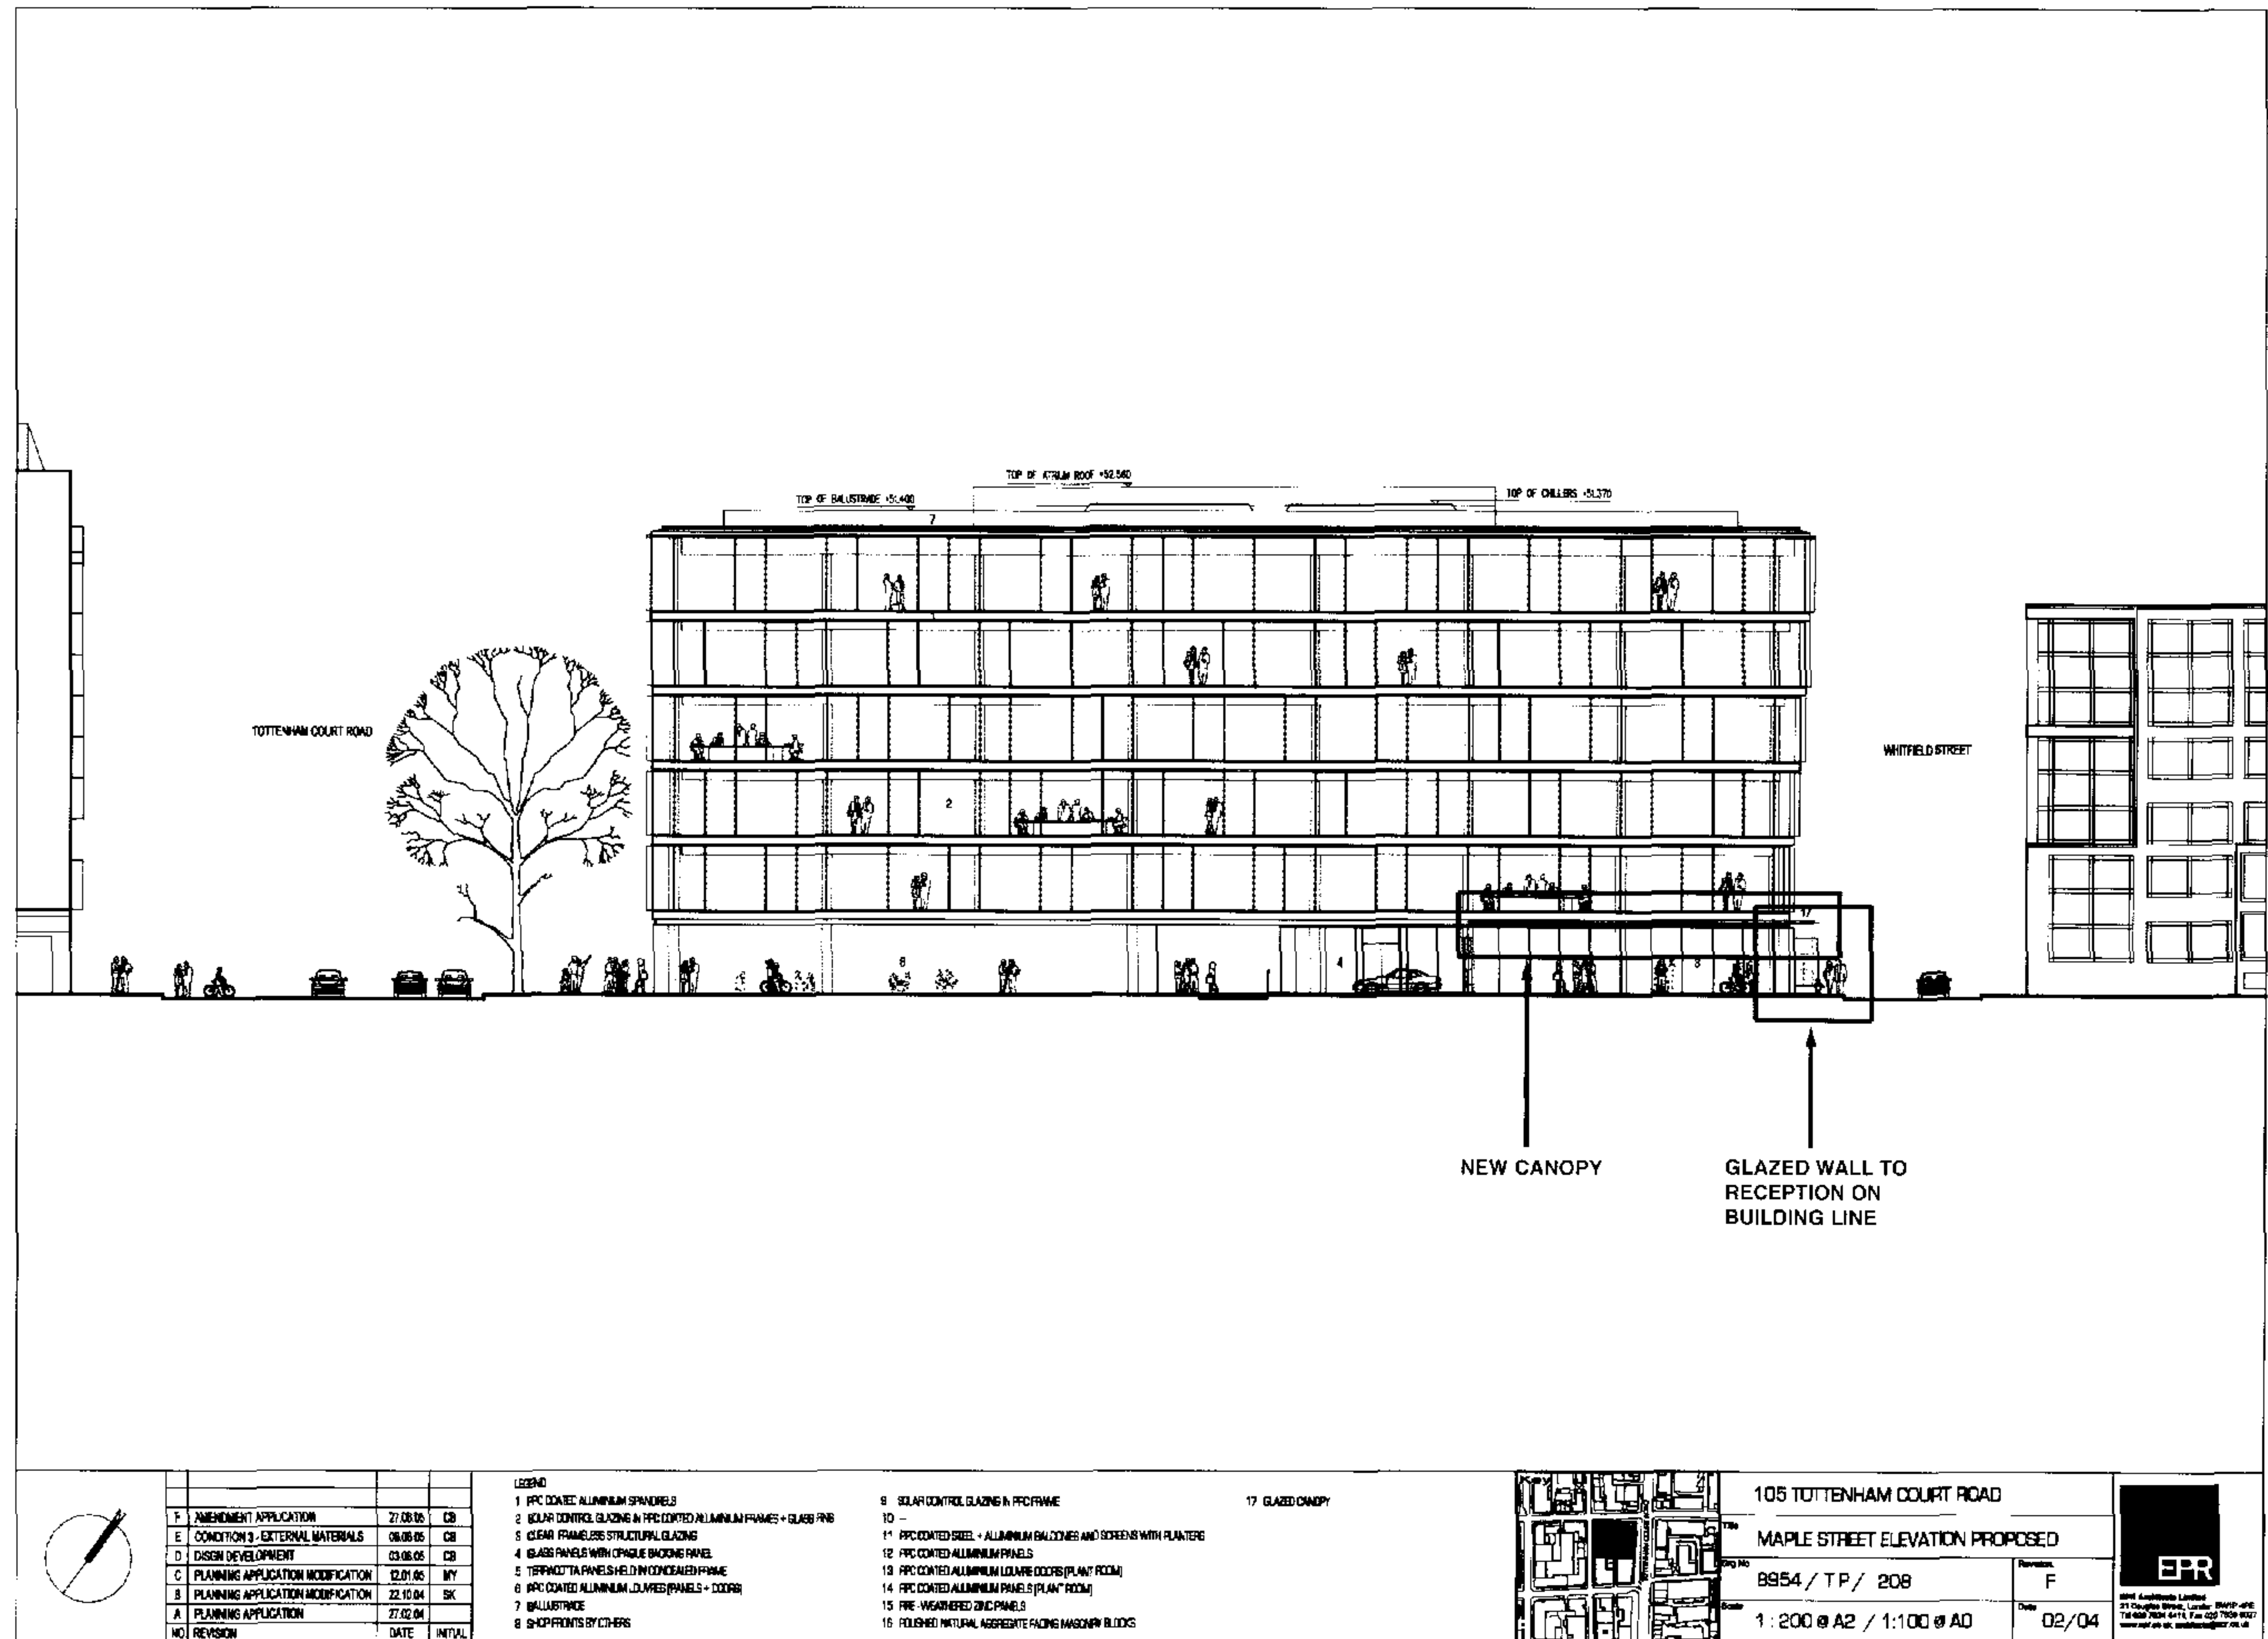

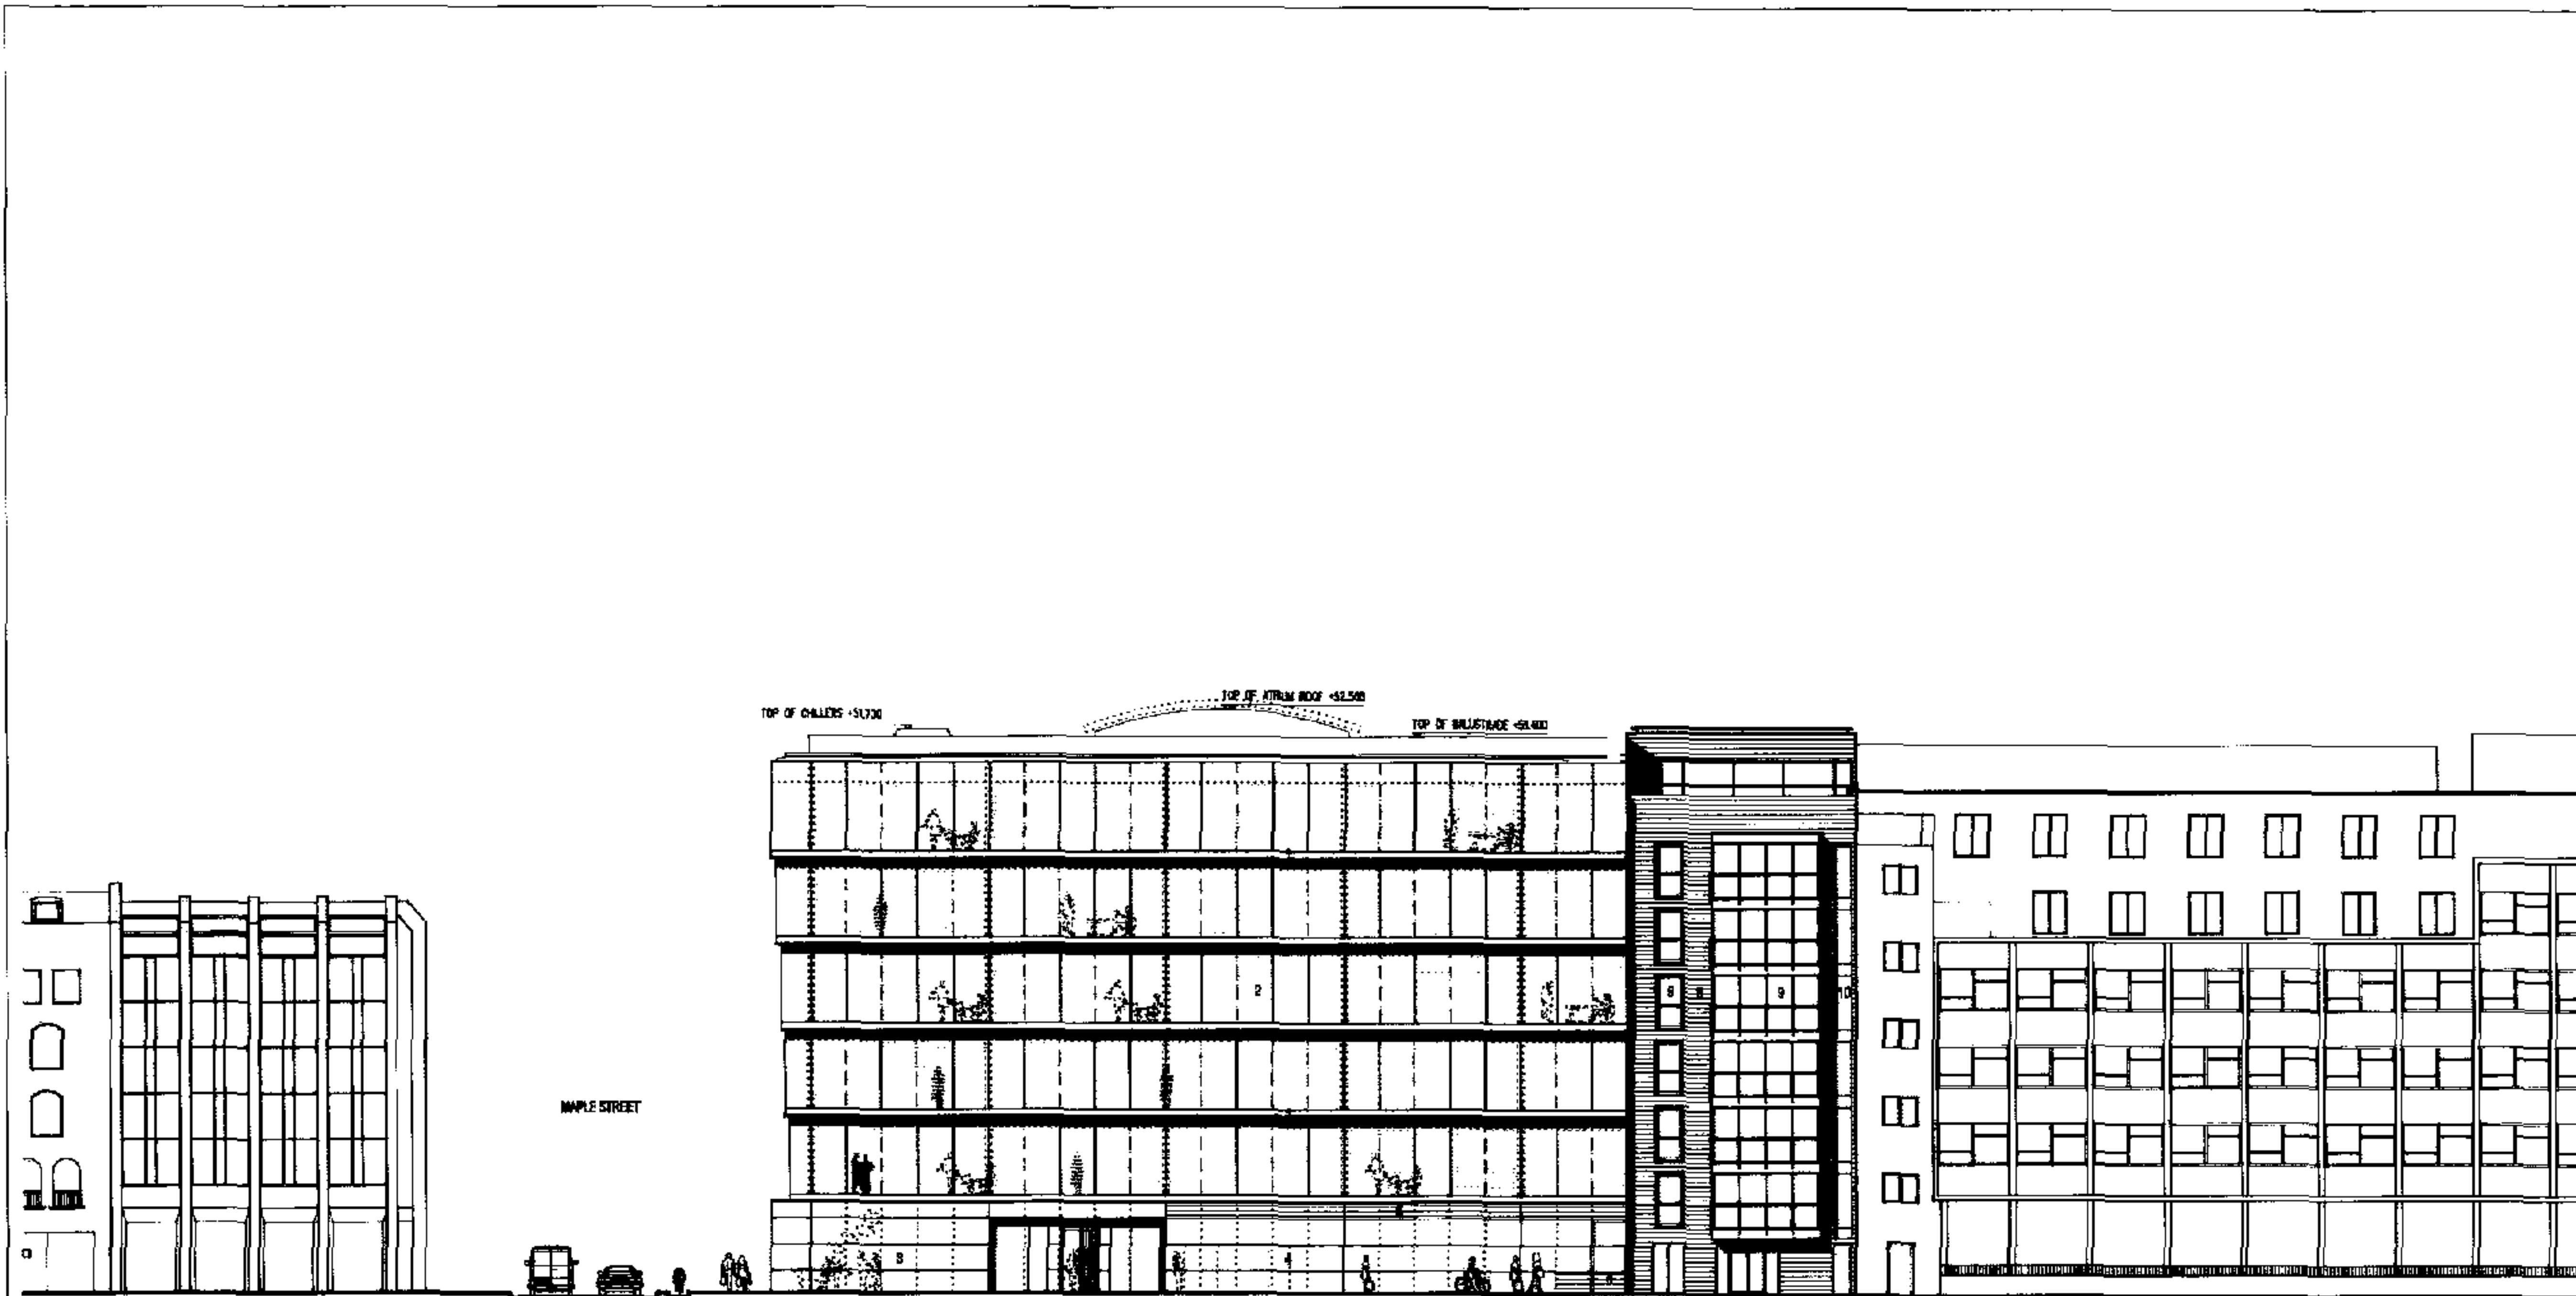

NO.	REVISION	DATE	INITIAL
C	PLANNING APPLICATION MODIFICATION	12.01.06	MY
B	PLANNING APPLICATION MODIFICATION	22.10.04	SK
A	PLANNING APPLICATION	22.02.04	

LEGEND

1. NATURAL ANODISED ALUMINIUM CHANNELS
2. SOLAR CONTROL GLAZING IN NATURAL ANODISED ALUMINIUM FRAMES
3. CLEAR FRAMELESS GLAZING WITH NATURAL ANODISED ALUMINIUM TRANSOMS
4. TINTED GLASS PANELS WITH CRAGGLE BACKING PANEL
5. THERMOCLATA PANELS HELD IN CONCEALED FRAME
6. NATURAL ANODISED ALUMINIUM LOUVERES
7. CURVED GLASS BALUSTRADE
8. SHOP FRONTS BY OTHERS

9. CLEAR GLAZING IN DARK GREY PFC FRAME
10. PFC METAL VENT PANEL
11. PLANTED BALCONIES AND SCREENS
- 12
- 13
- 14
- 15
- 16

- 17
- 18
- 19
- 20



105 TOTTENHAM COURT ROAD

WHITFIELD STREET ELEVATION
PROPOSED

8954 / T P / 209

1:200 @ A2 / 1:100 @ A0


Revision:



C

Date: 02/04



EPR Architecture Limited
21 Douglas Street, London W1P 4PE
Tel: 020 7594 4411 Fax: 020 7594 4427
www.epr.co.uk, epr@epr.co.uk

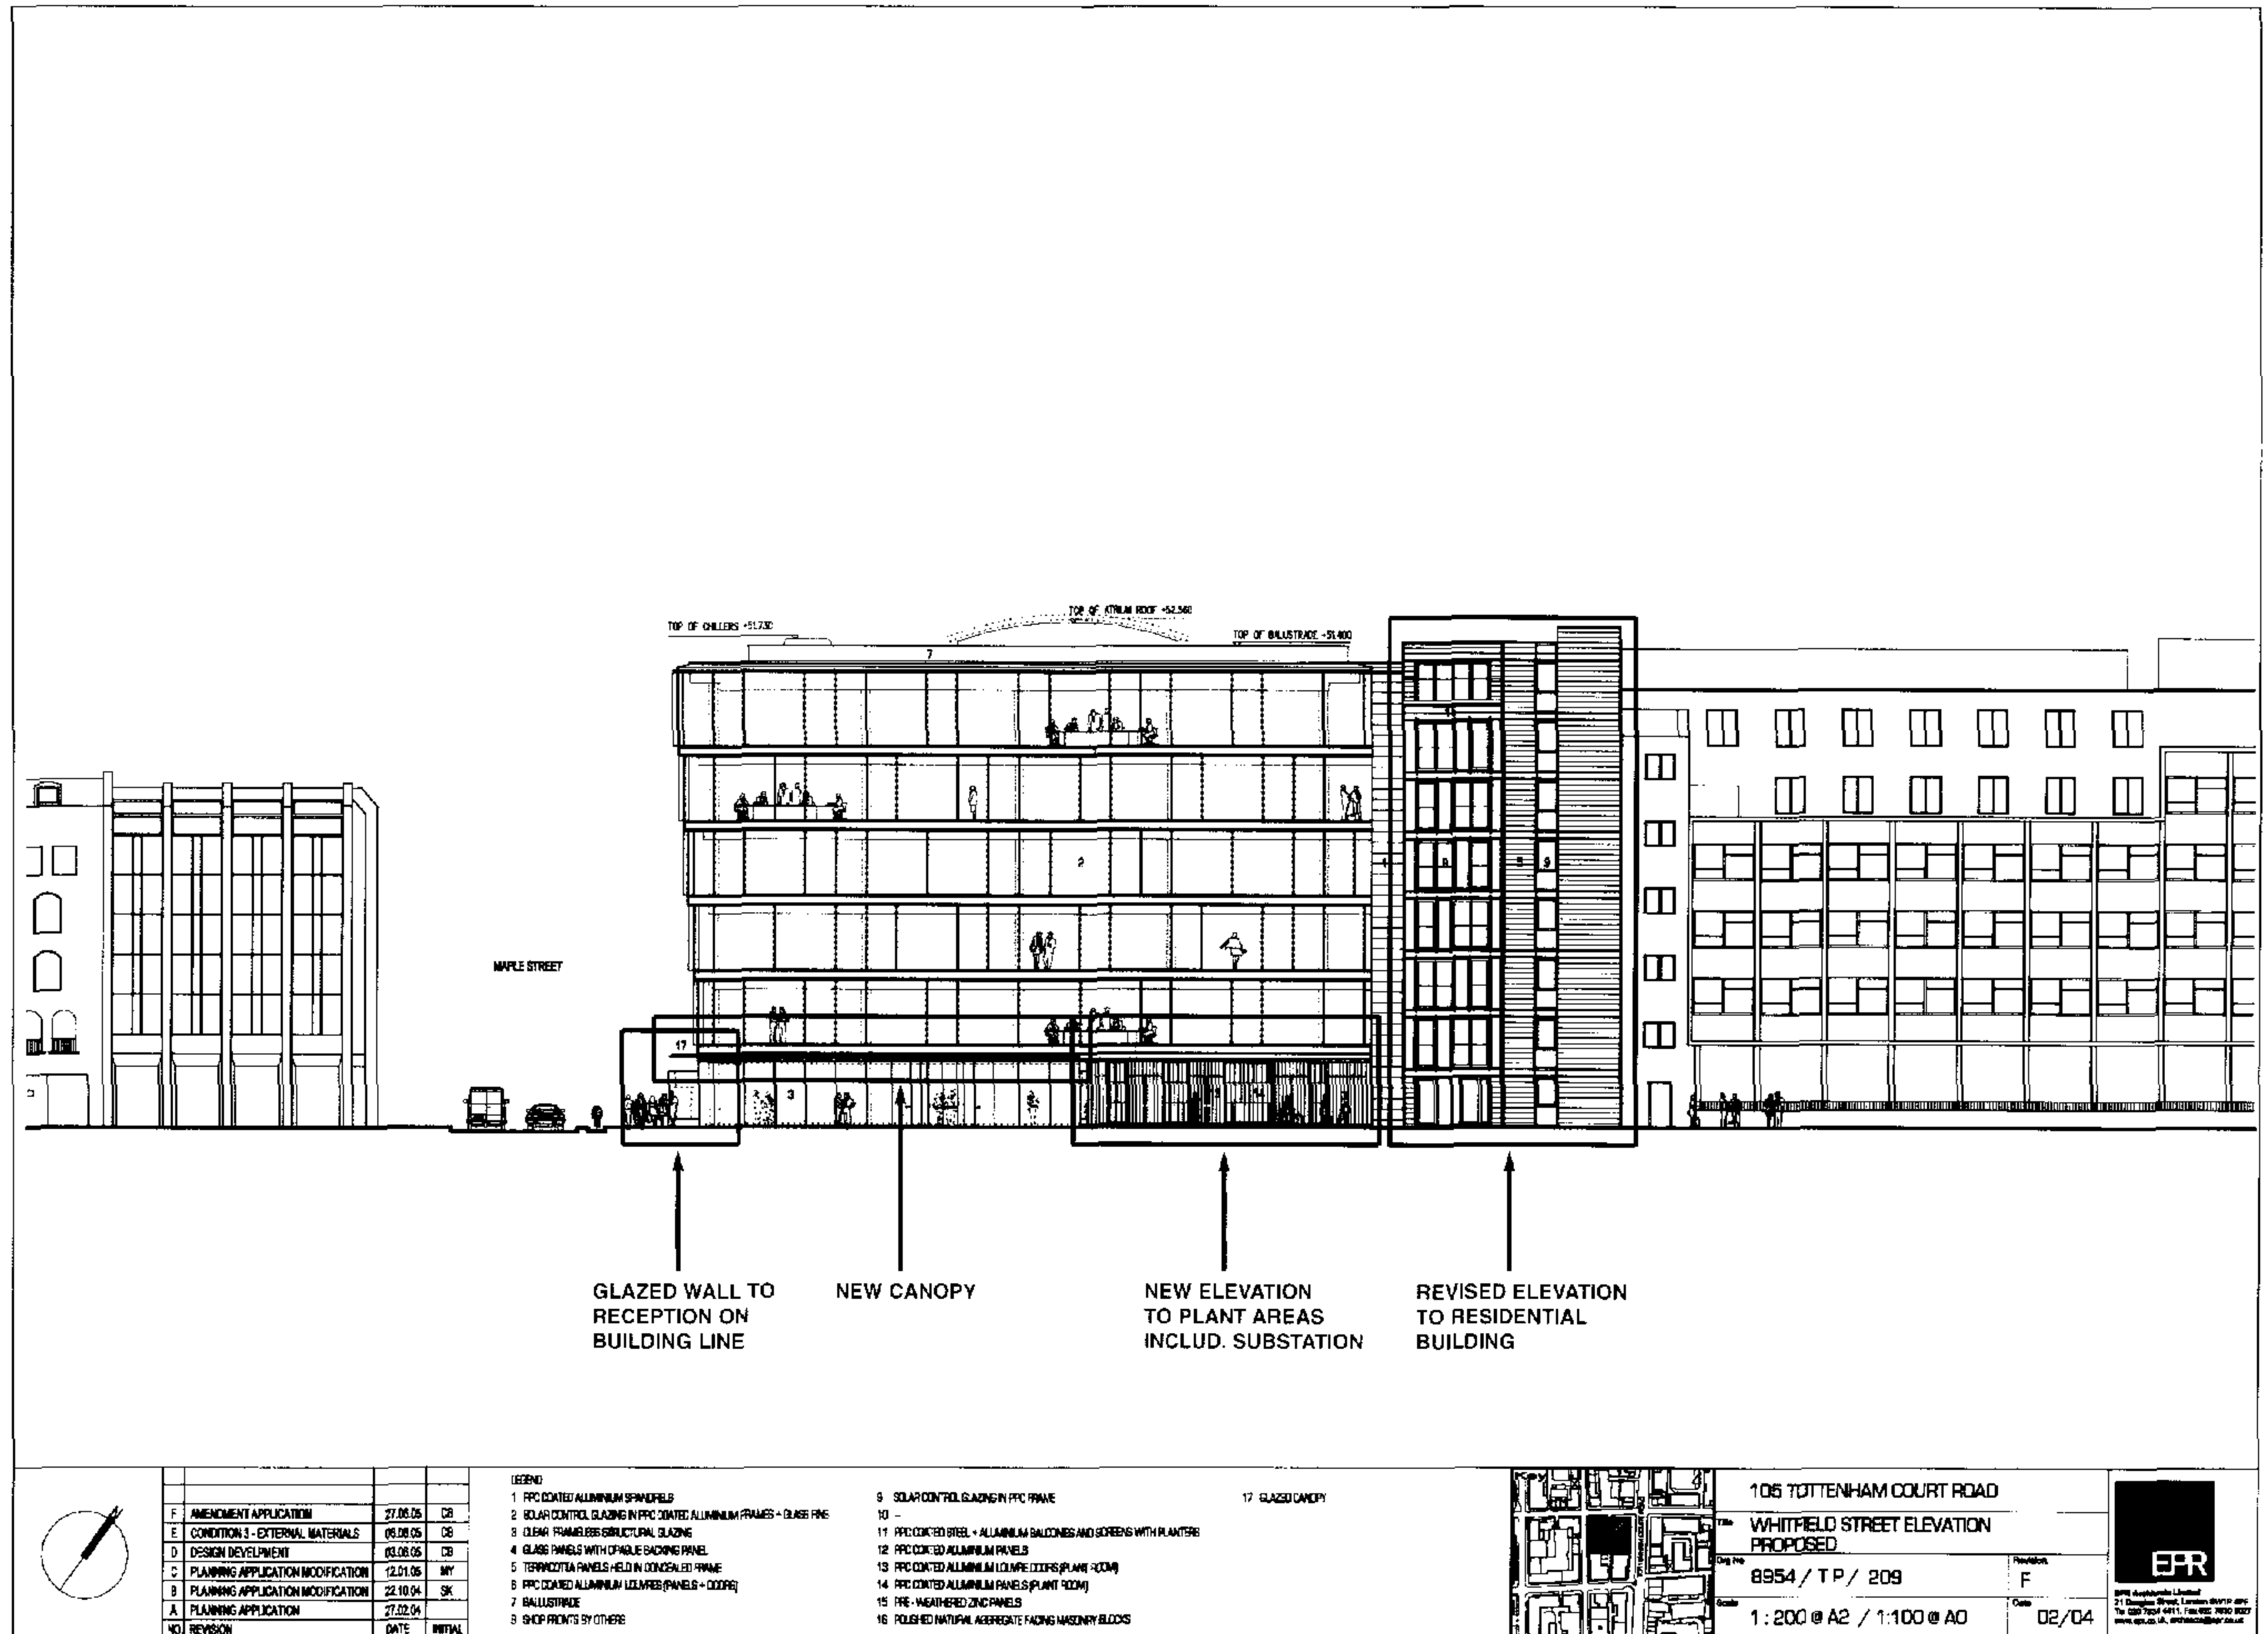

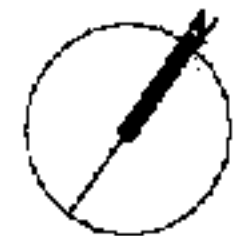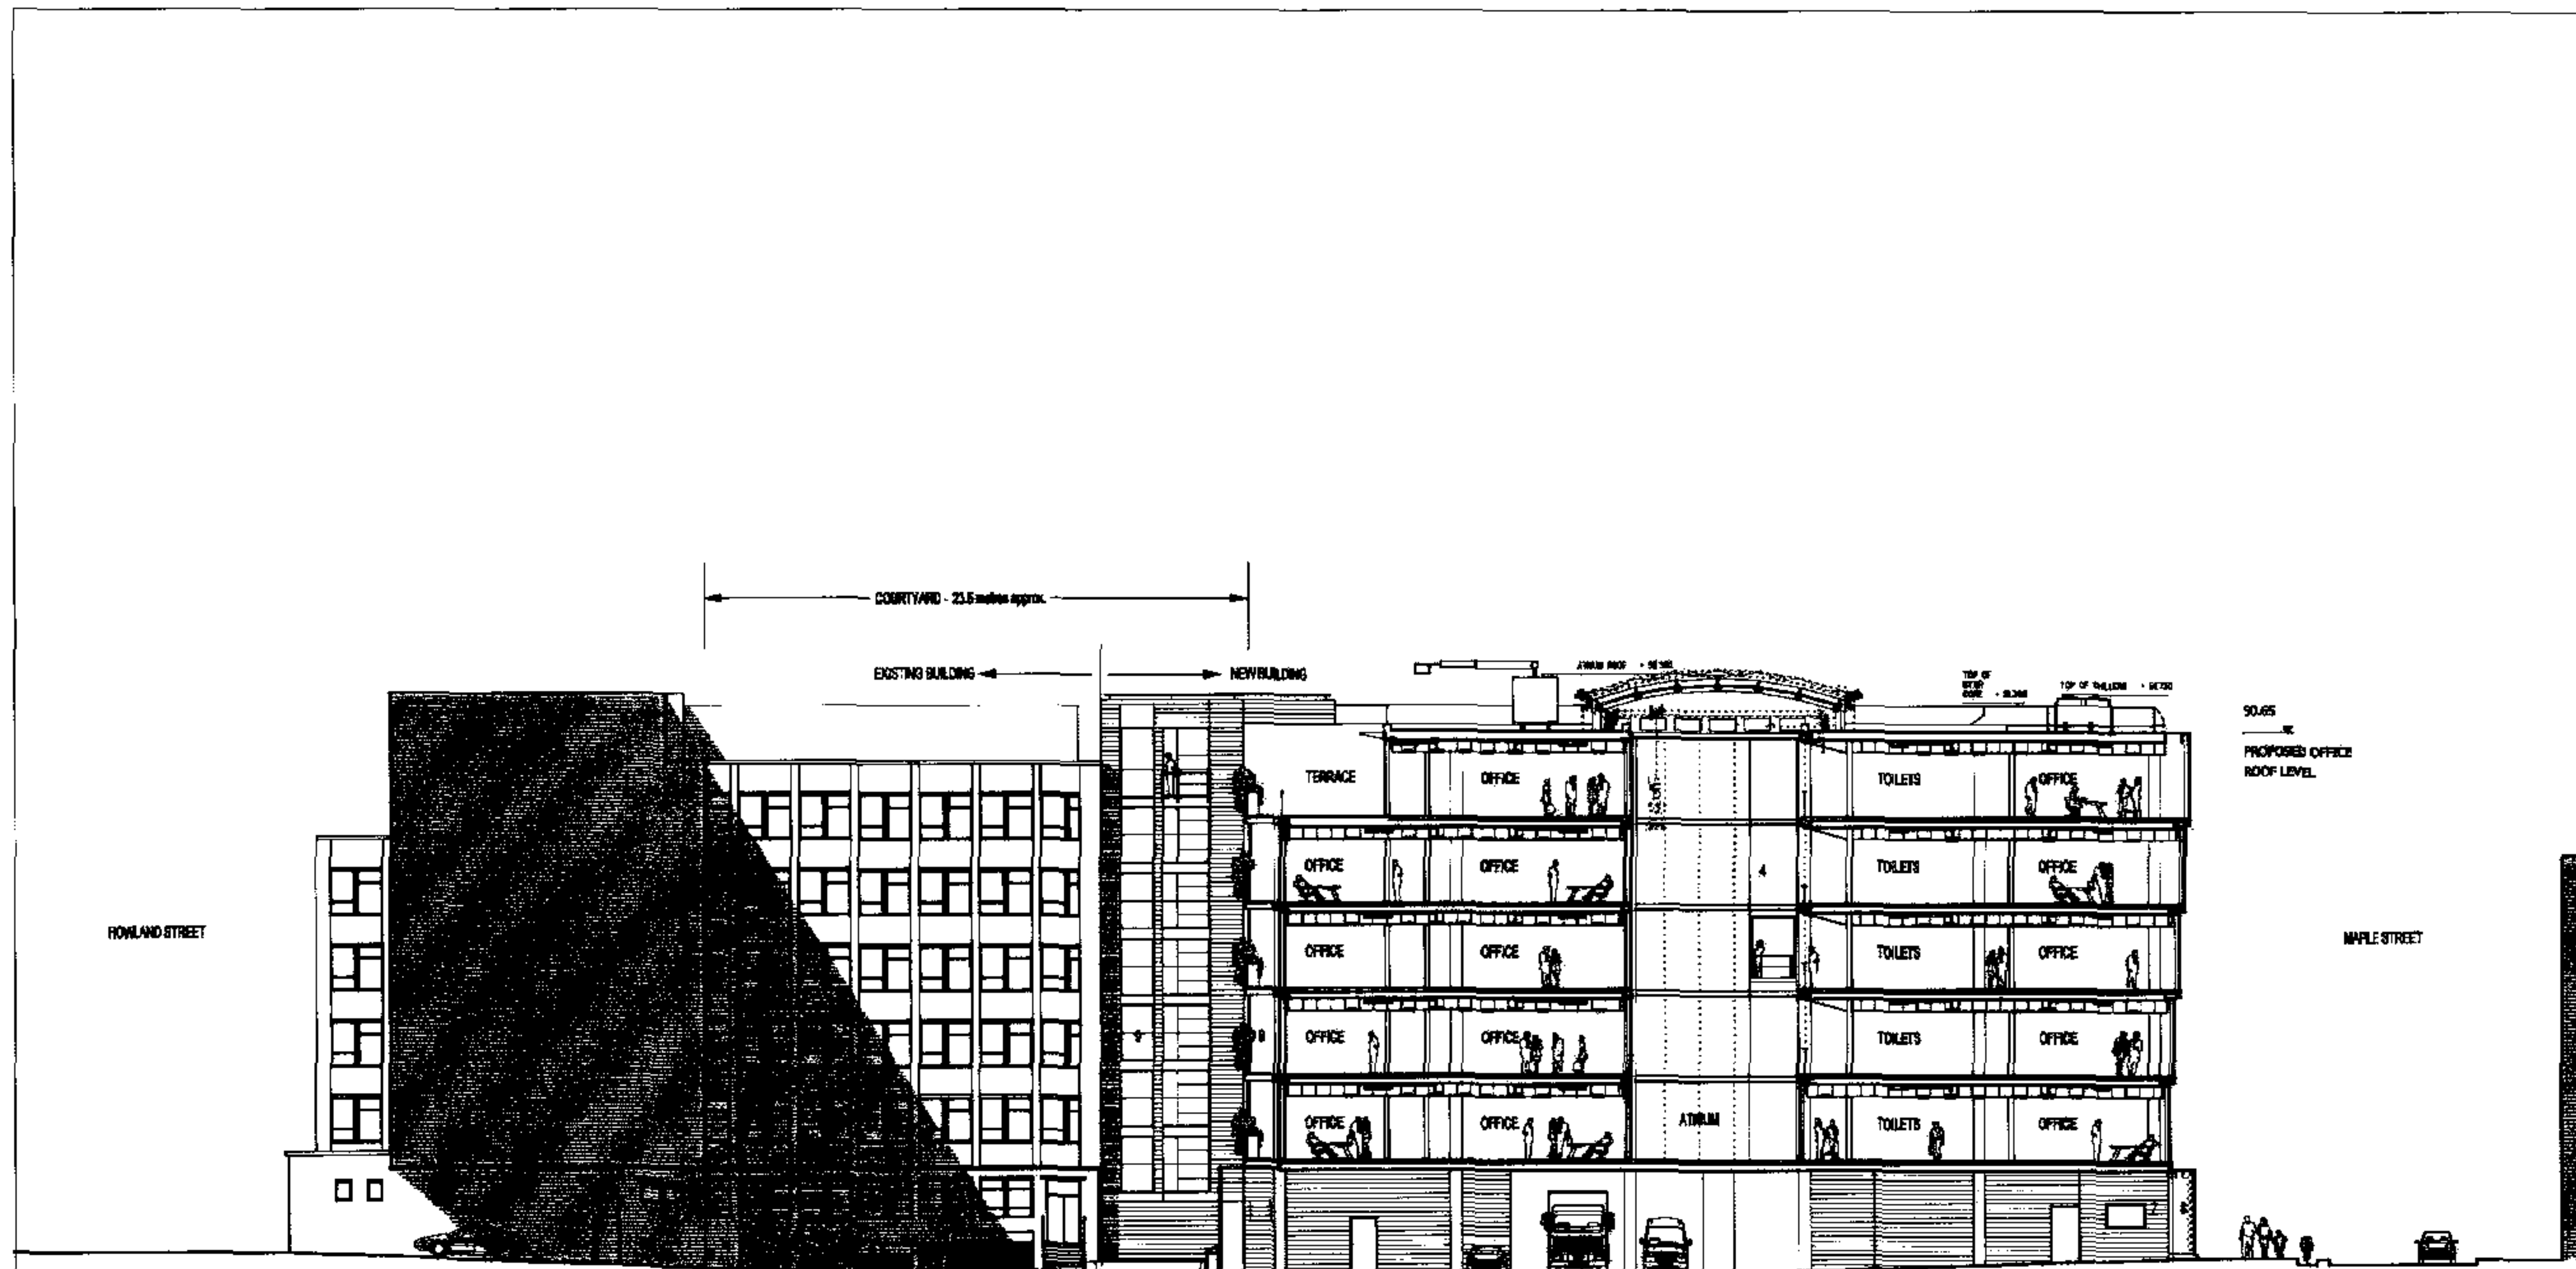

D	PLANNING APPLICATION MODIFICATION	12.01.05	MY
C	PLANNING APPLICATION MODIFICATION	20.10.04	SK
B	LEVELS ADDED	15.03.04	
A	PLANNING APPLICATION	27.02.04	
NO	REVISION	DATE	INITIAL



105 TOTTENHAM COURT ROAD

SECTION C-C

8954 / T P / 212


1:200 @ A2 / 1:100 @ A0

Plumbers	0
----------	---


Date 02/04




APR Architecture Limited
21 Douglas Street, London SW1P 4PE
Tel 020 7593 8111 Fax 020 7593 8987
www.apr.co.uk. enquiries@apr.co.uk

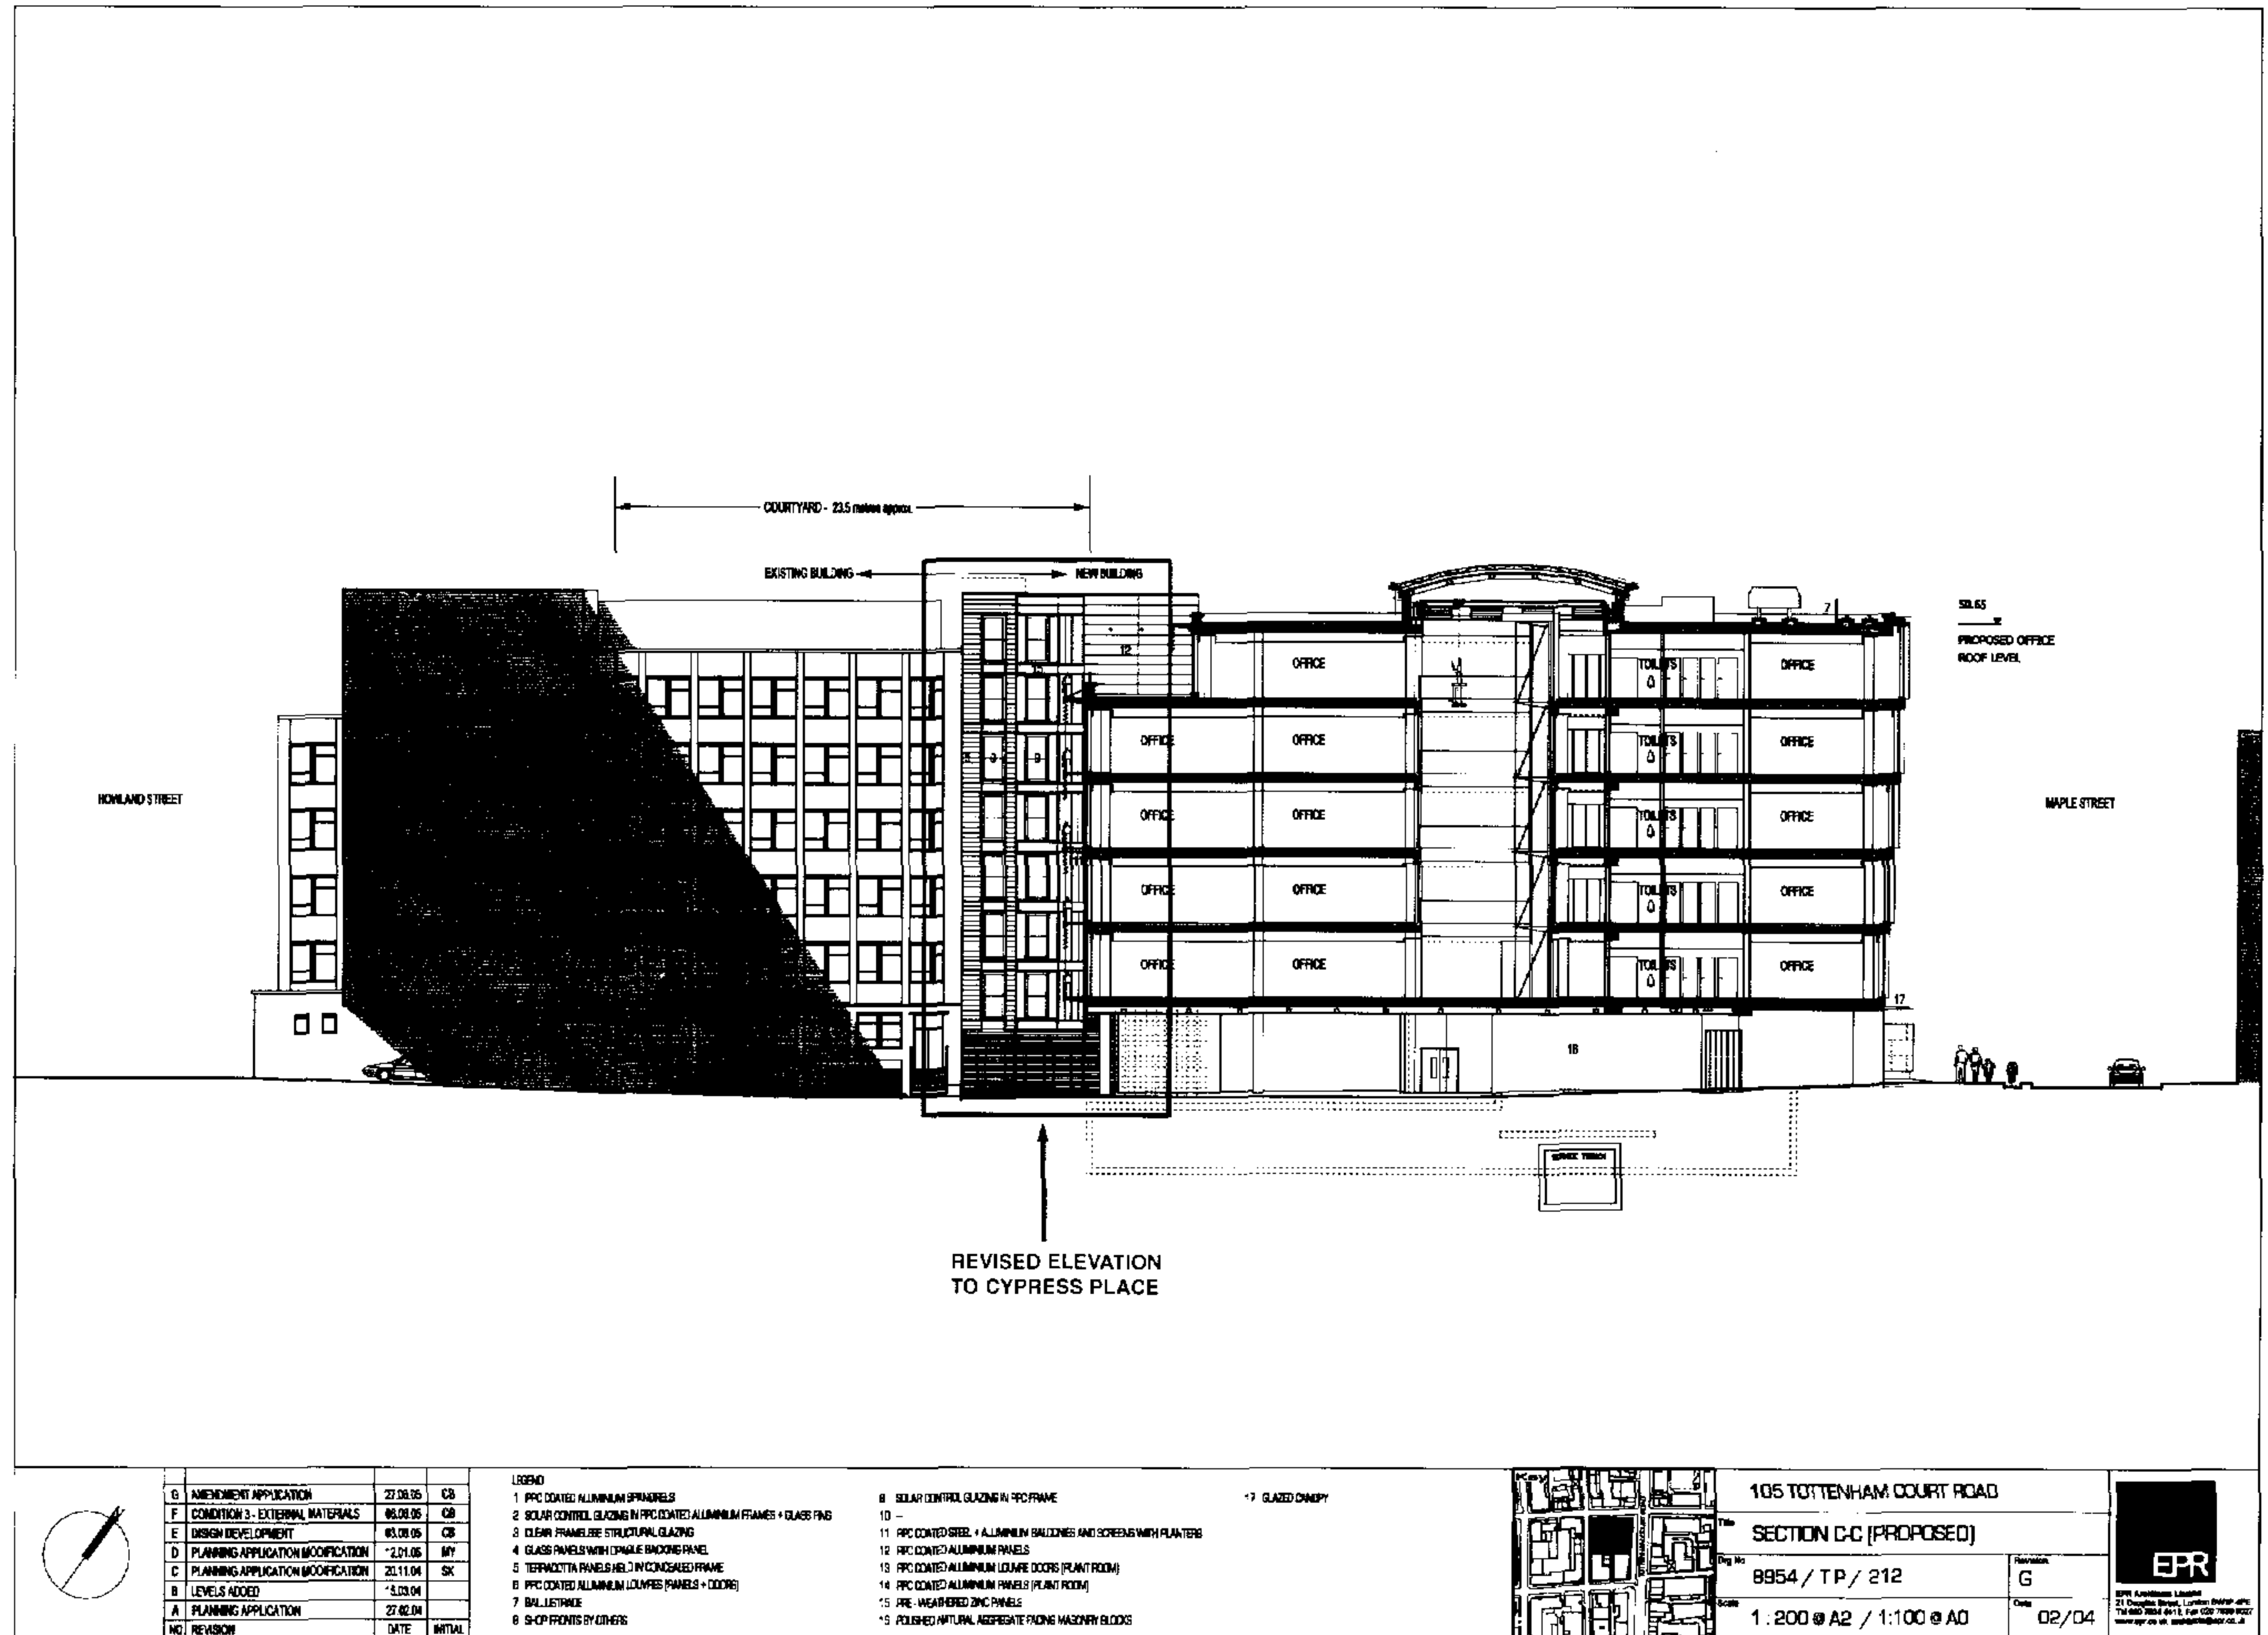




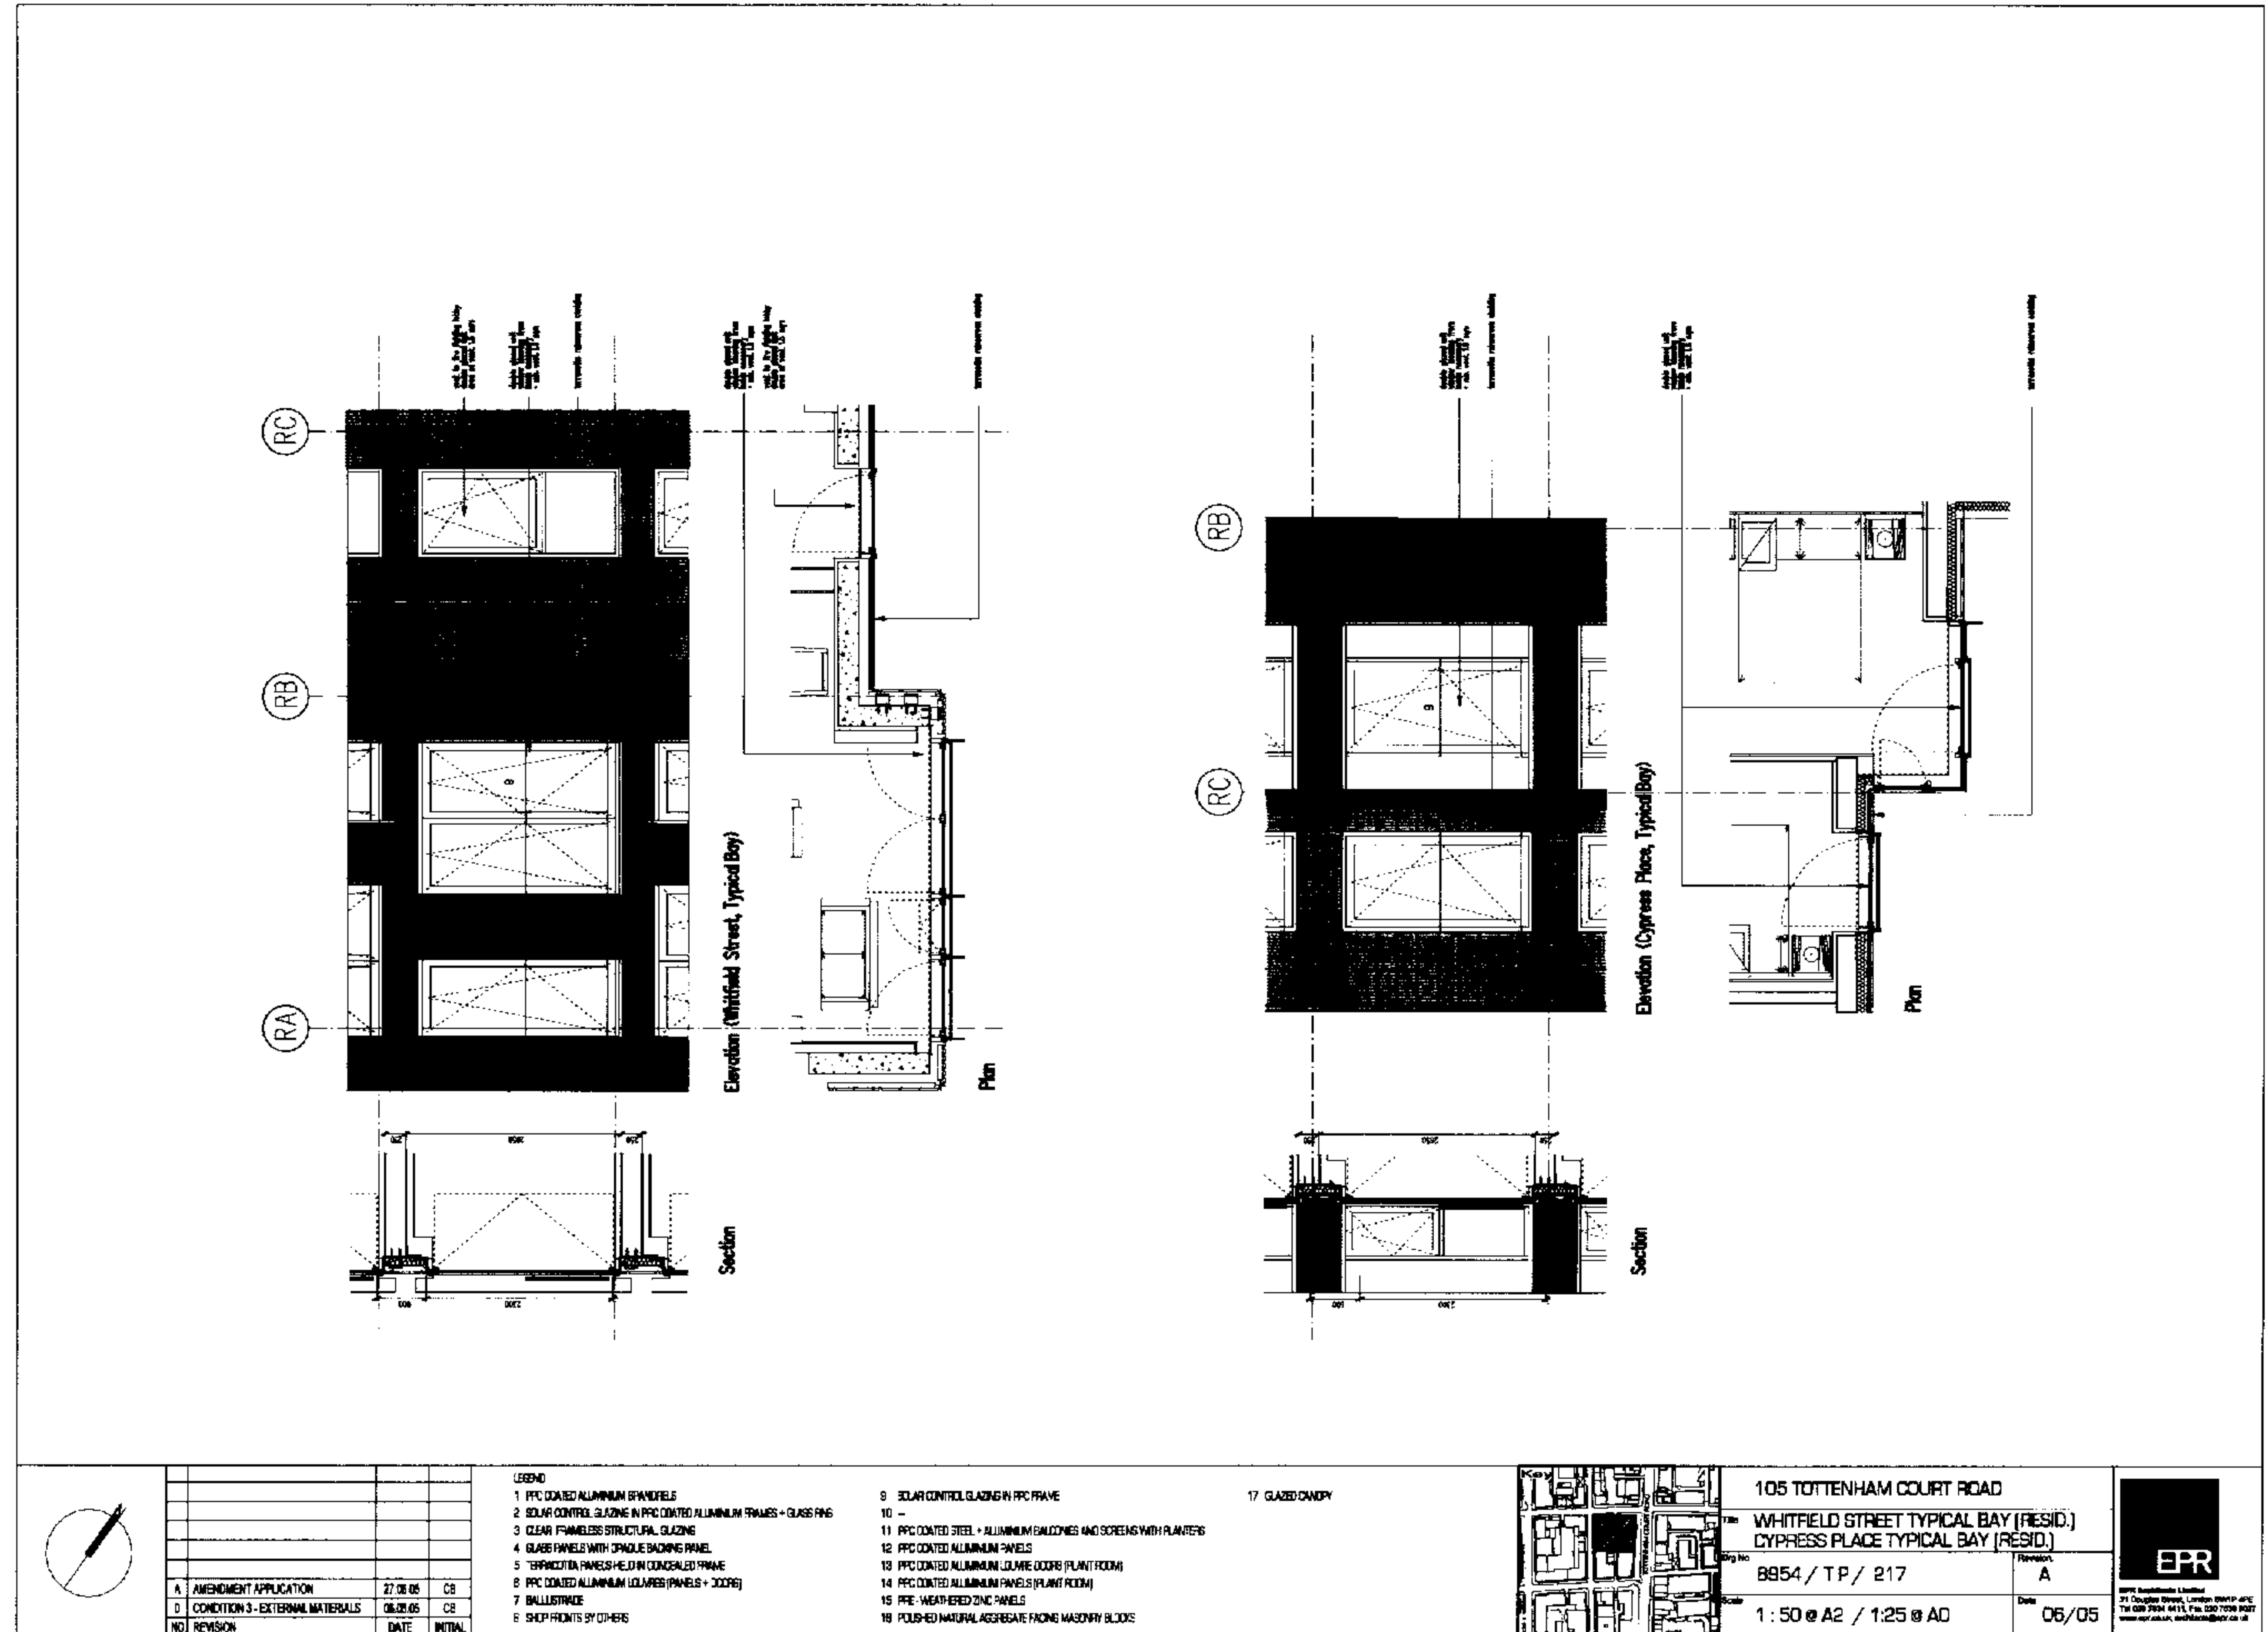


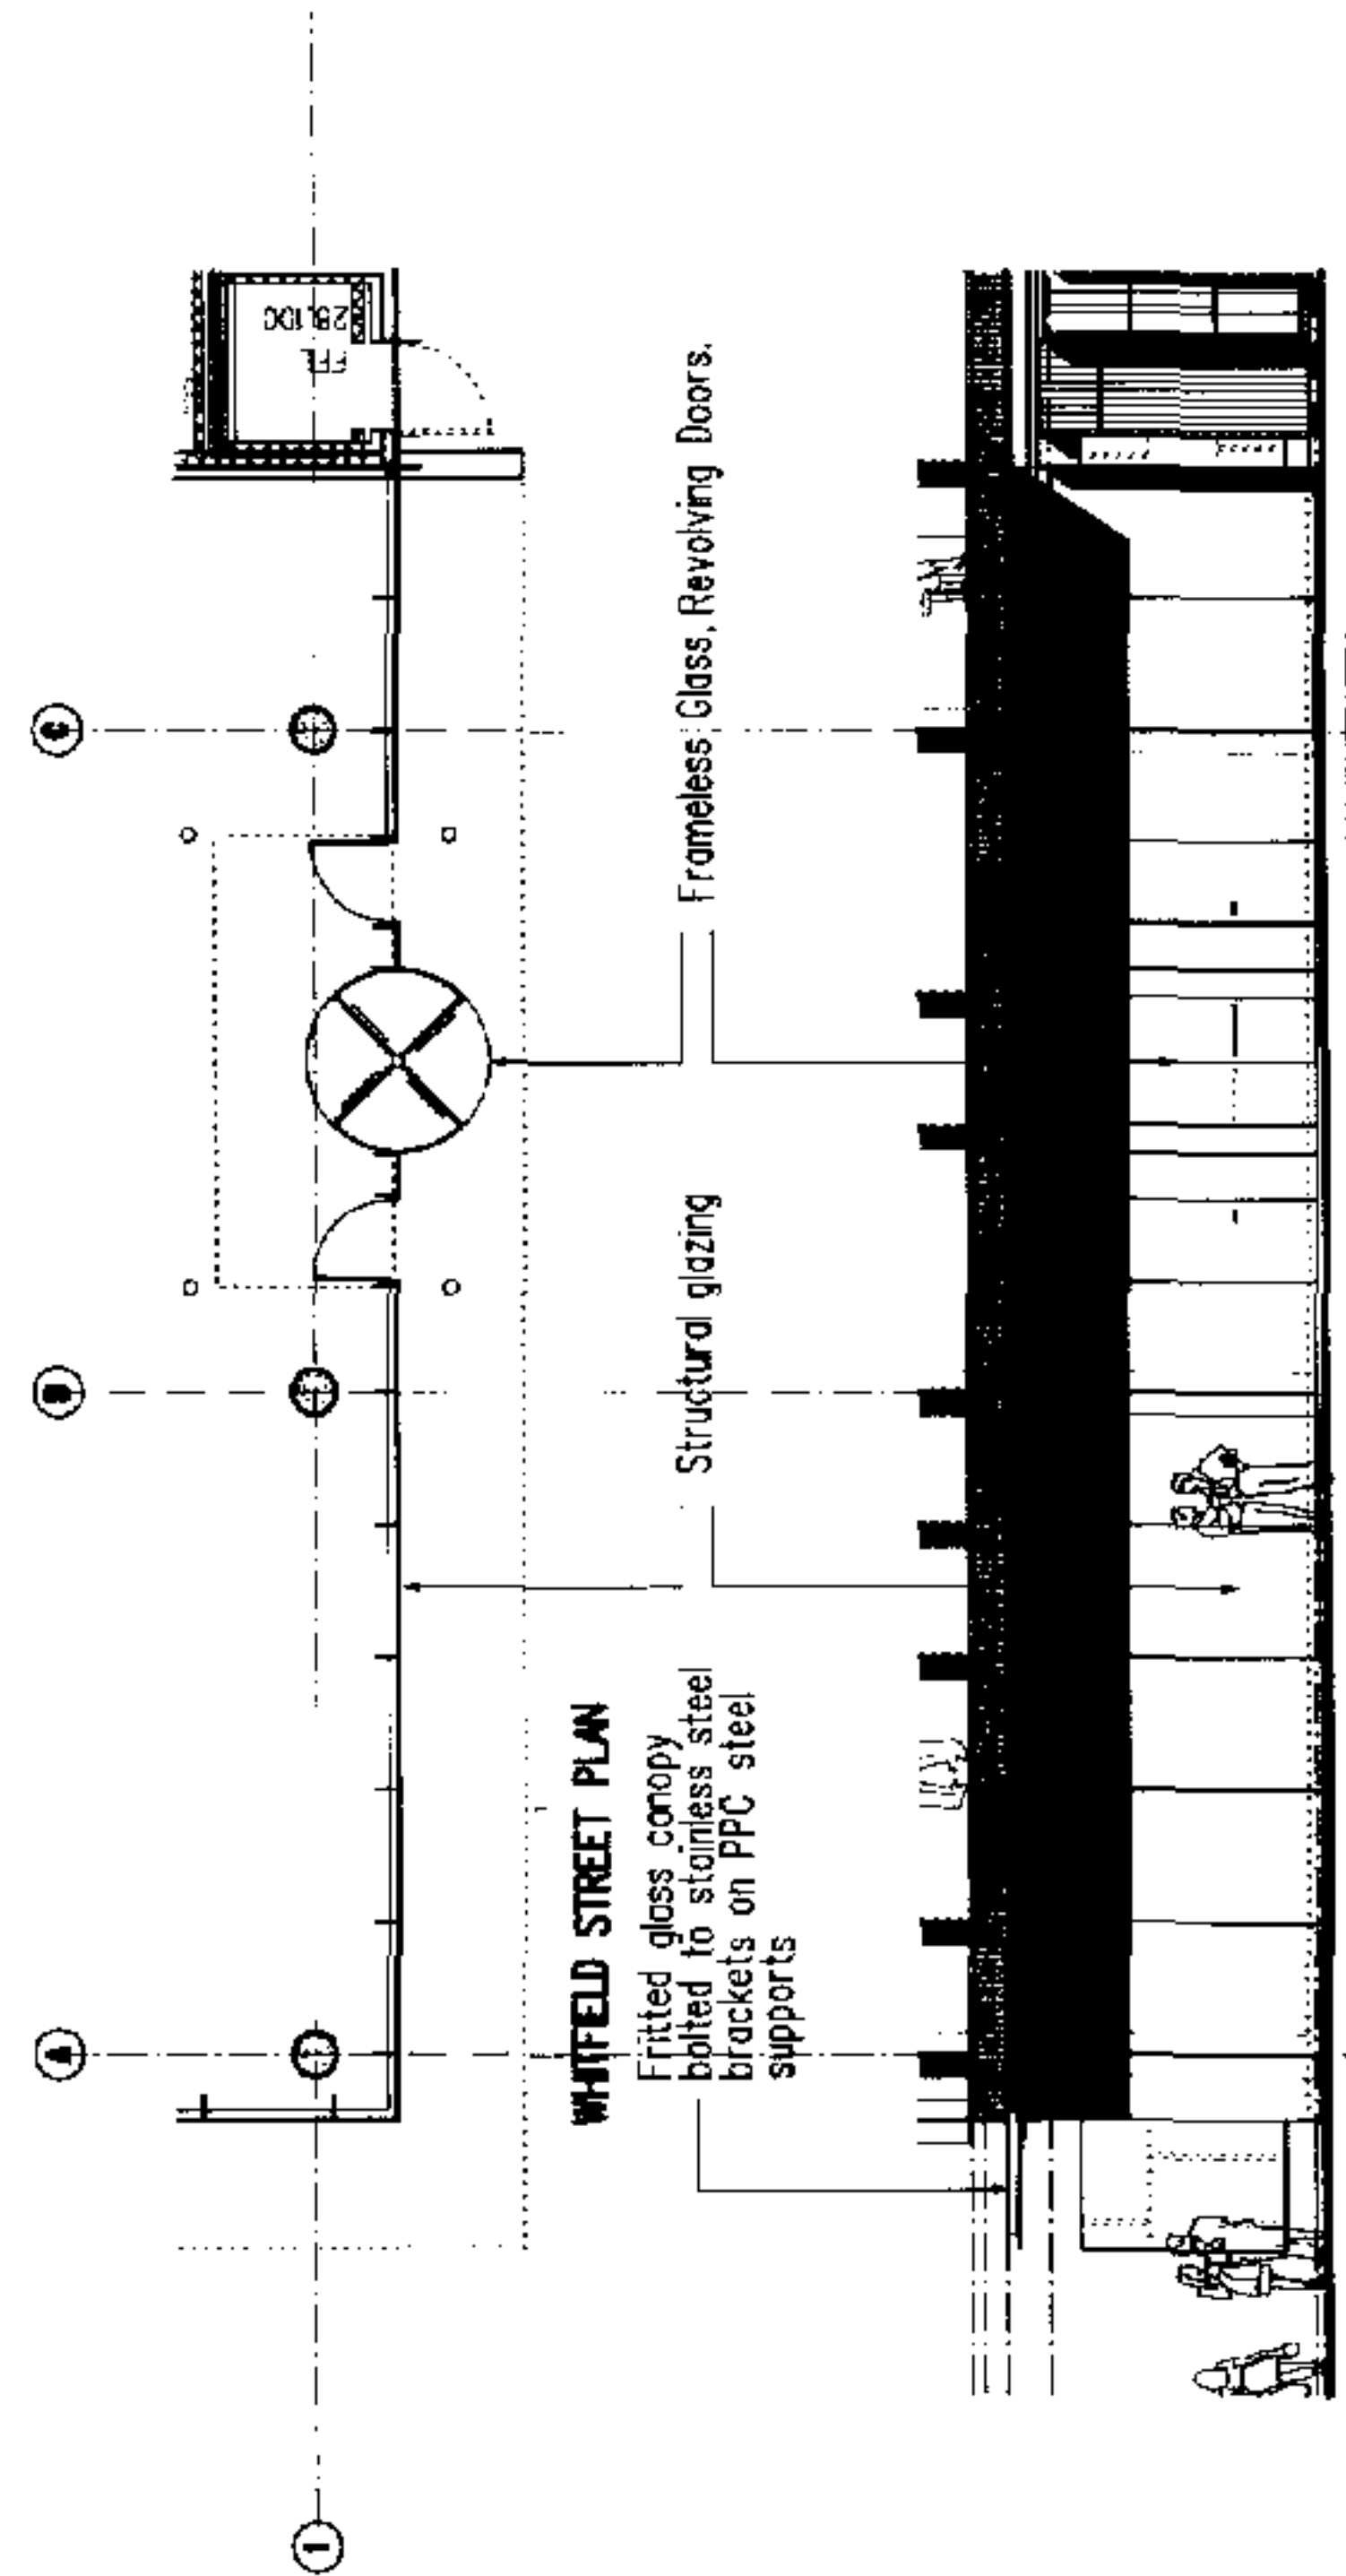

WHITFIELD STREET ELEVATION

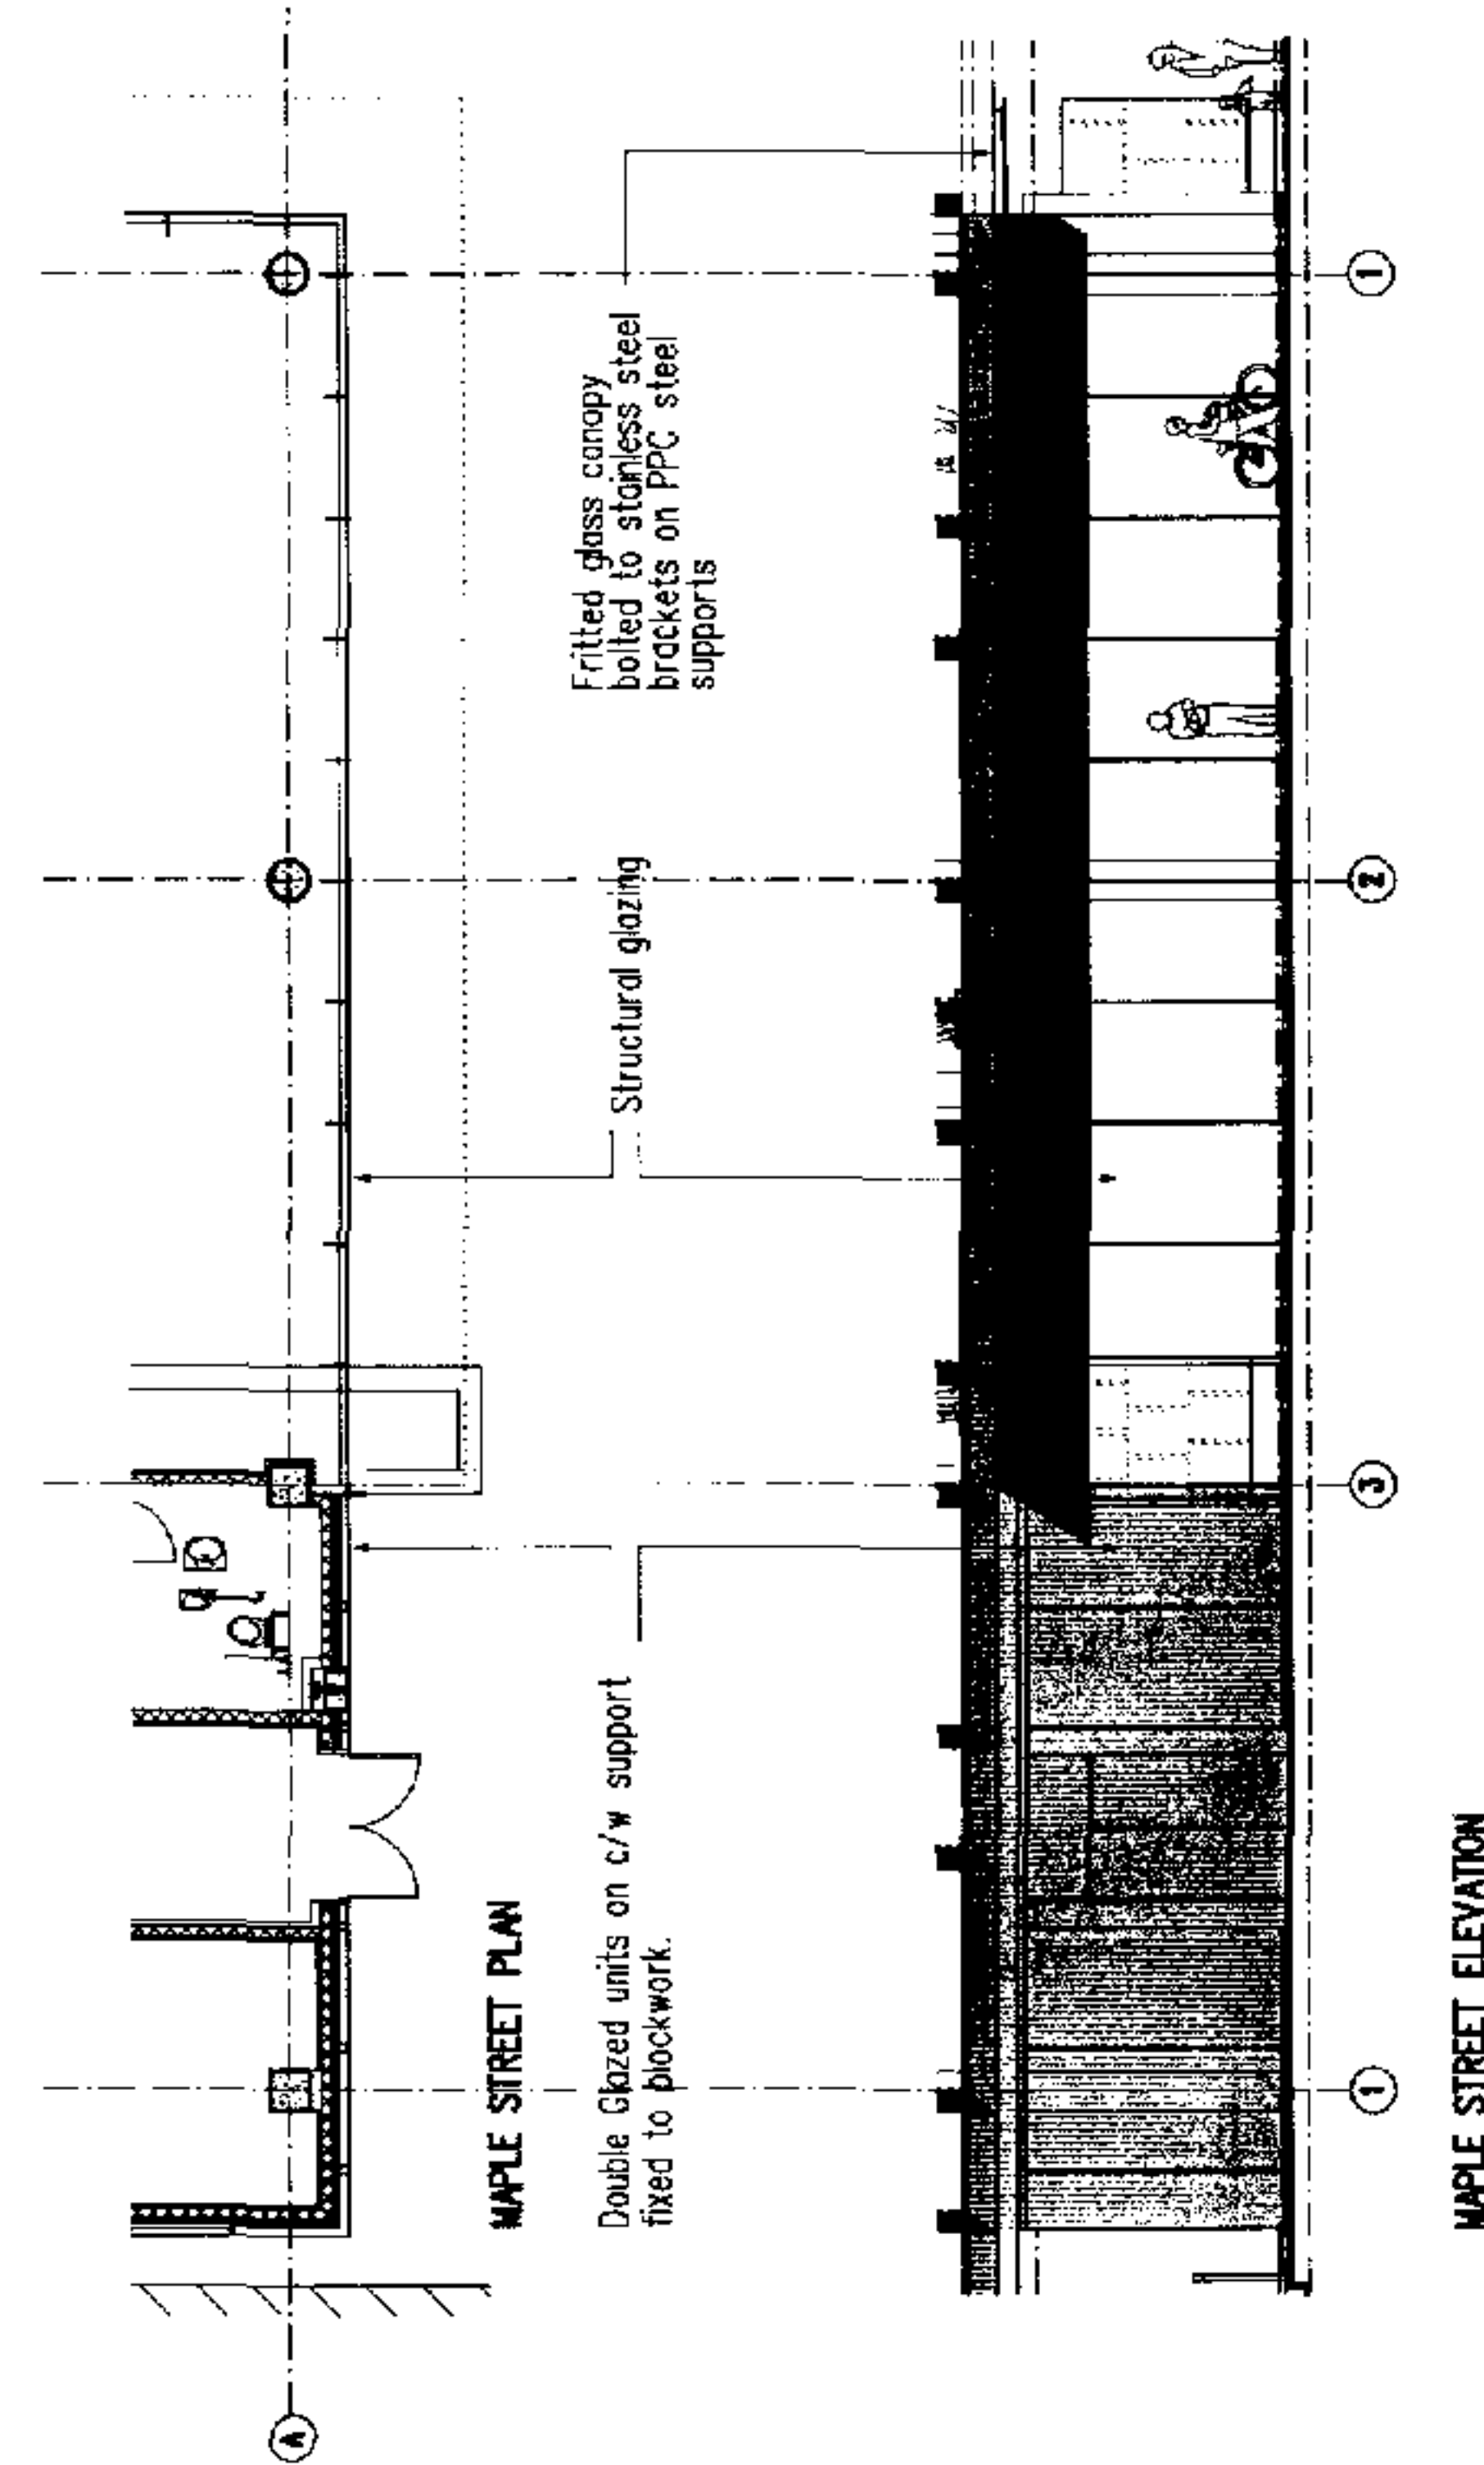

MAPLE STREET ELEVATION

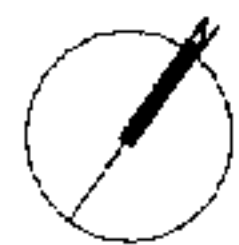



NO.	REVISION	DATE	INITIAL
A	AMENDMENT APPLICATION	27.05.05	CB
D	DESIGN DEVELOPMENT	03.08.05	CB




105 TOTTENHAM COURT ROAD
CANOPY AND RECEPTION HALL
8954 / T P / 219
1:100 @ A2 / 1:50 @ A0

Revision
A
Date
05/06

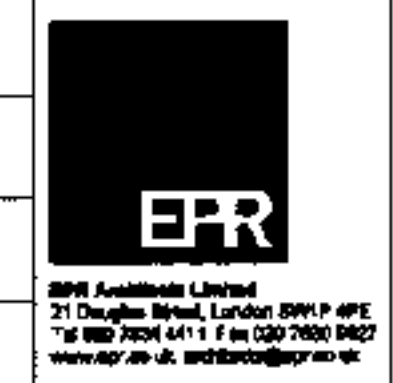


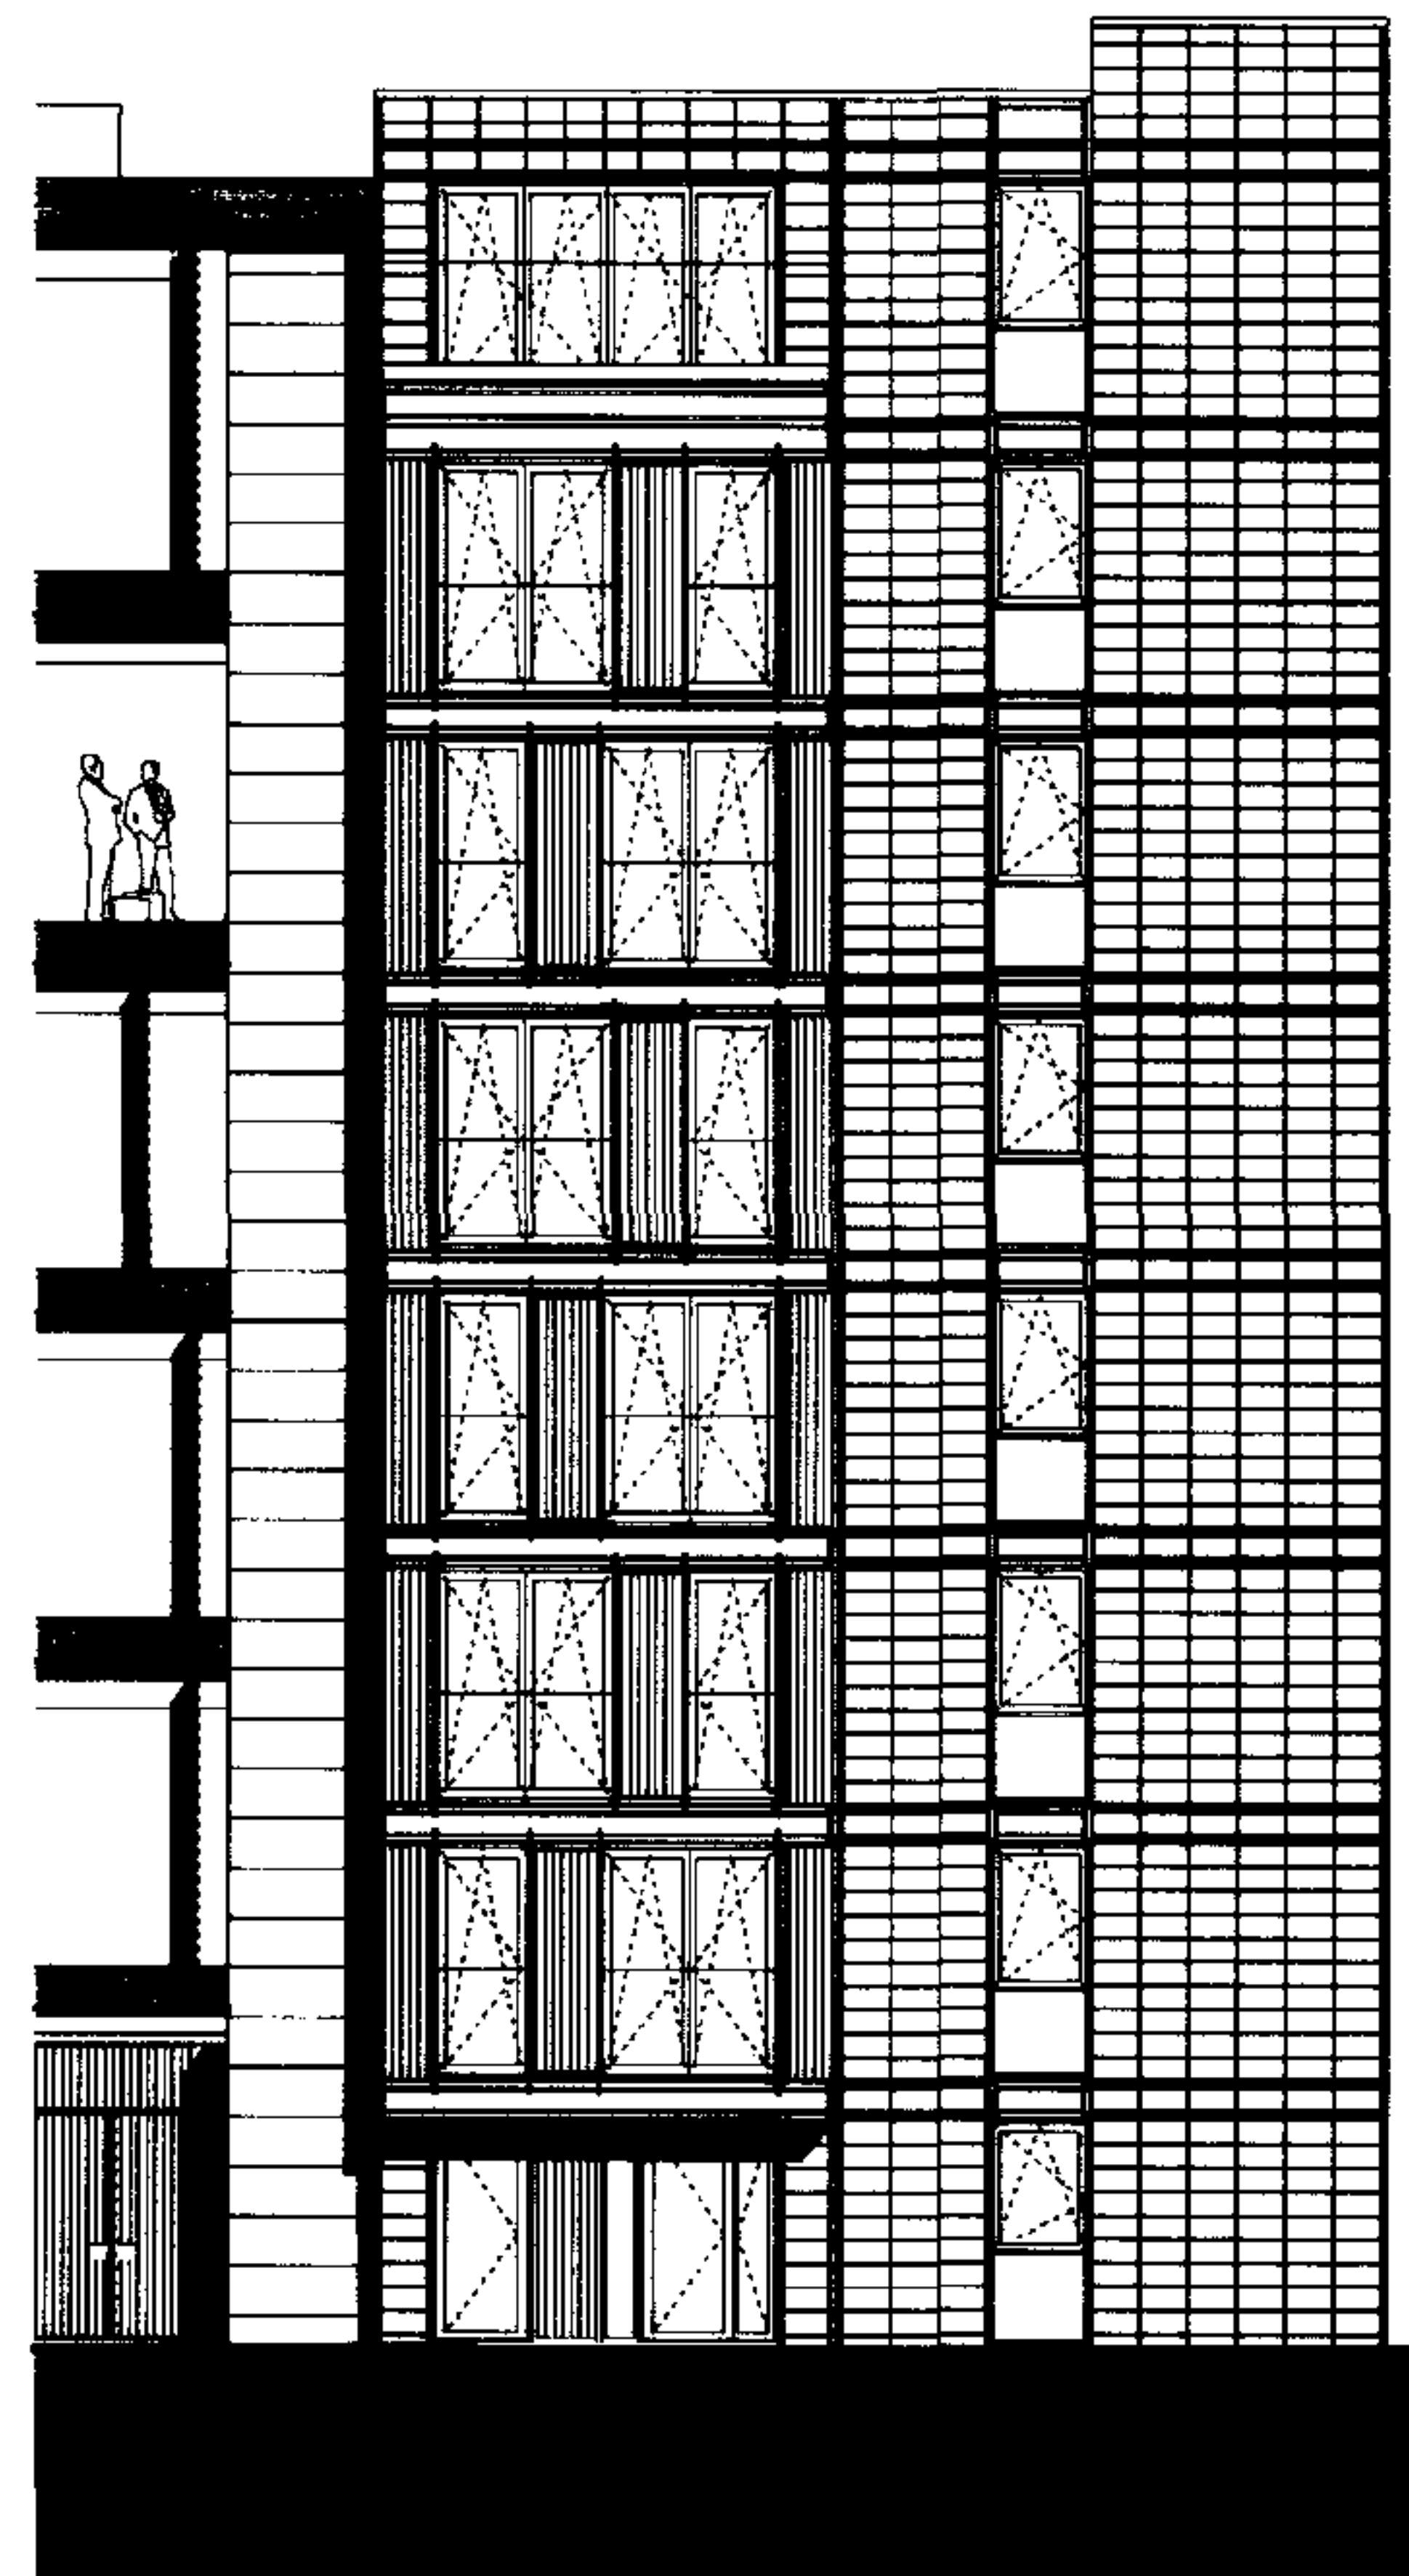

WHITFIELD STREET - SOUTHEAST ELEVATION

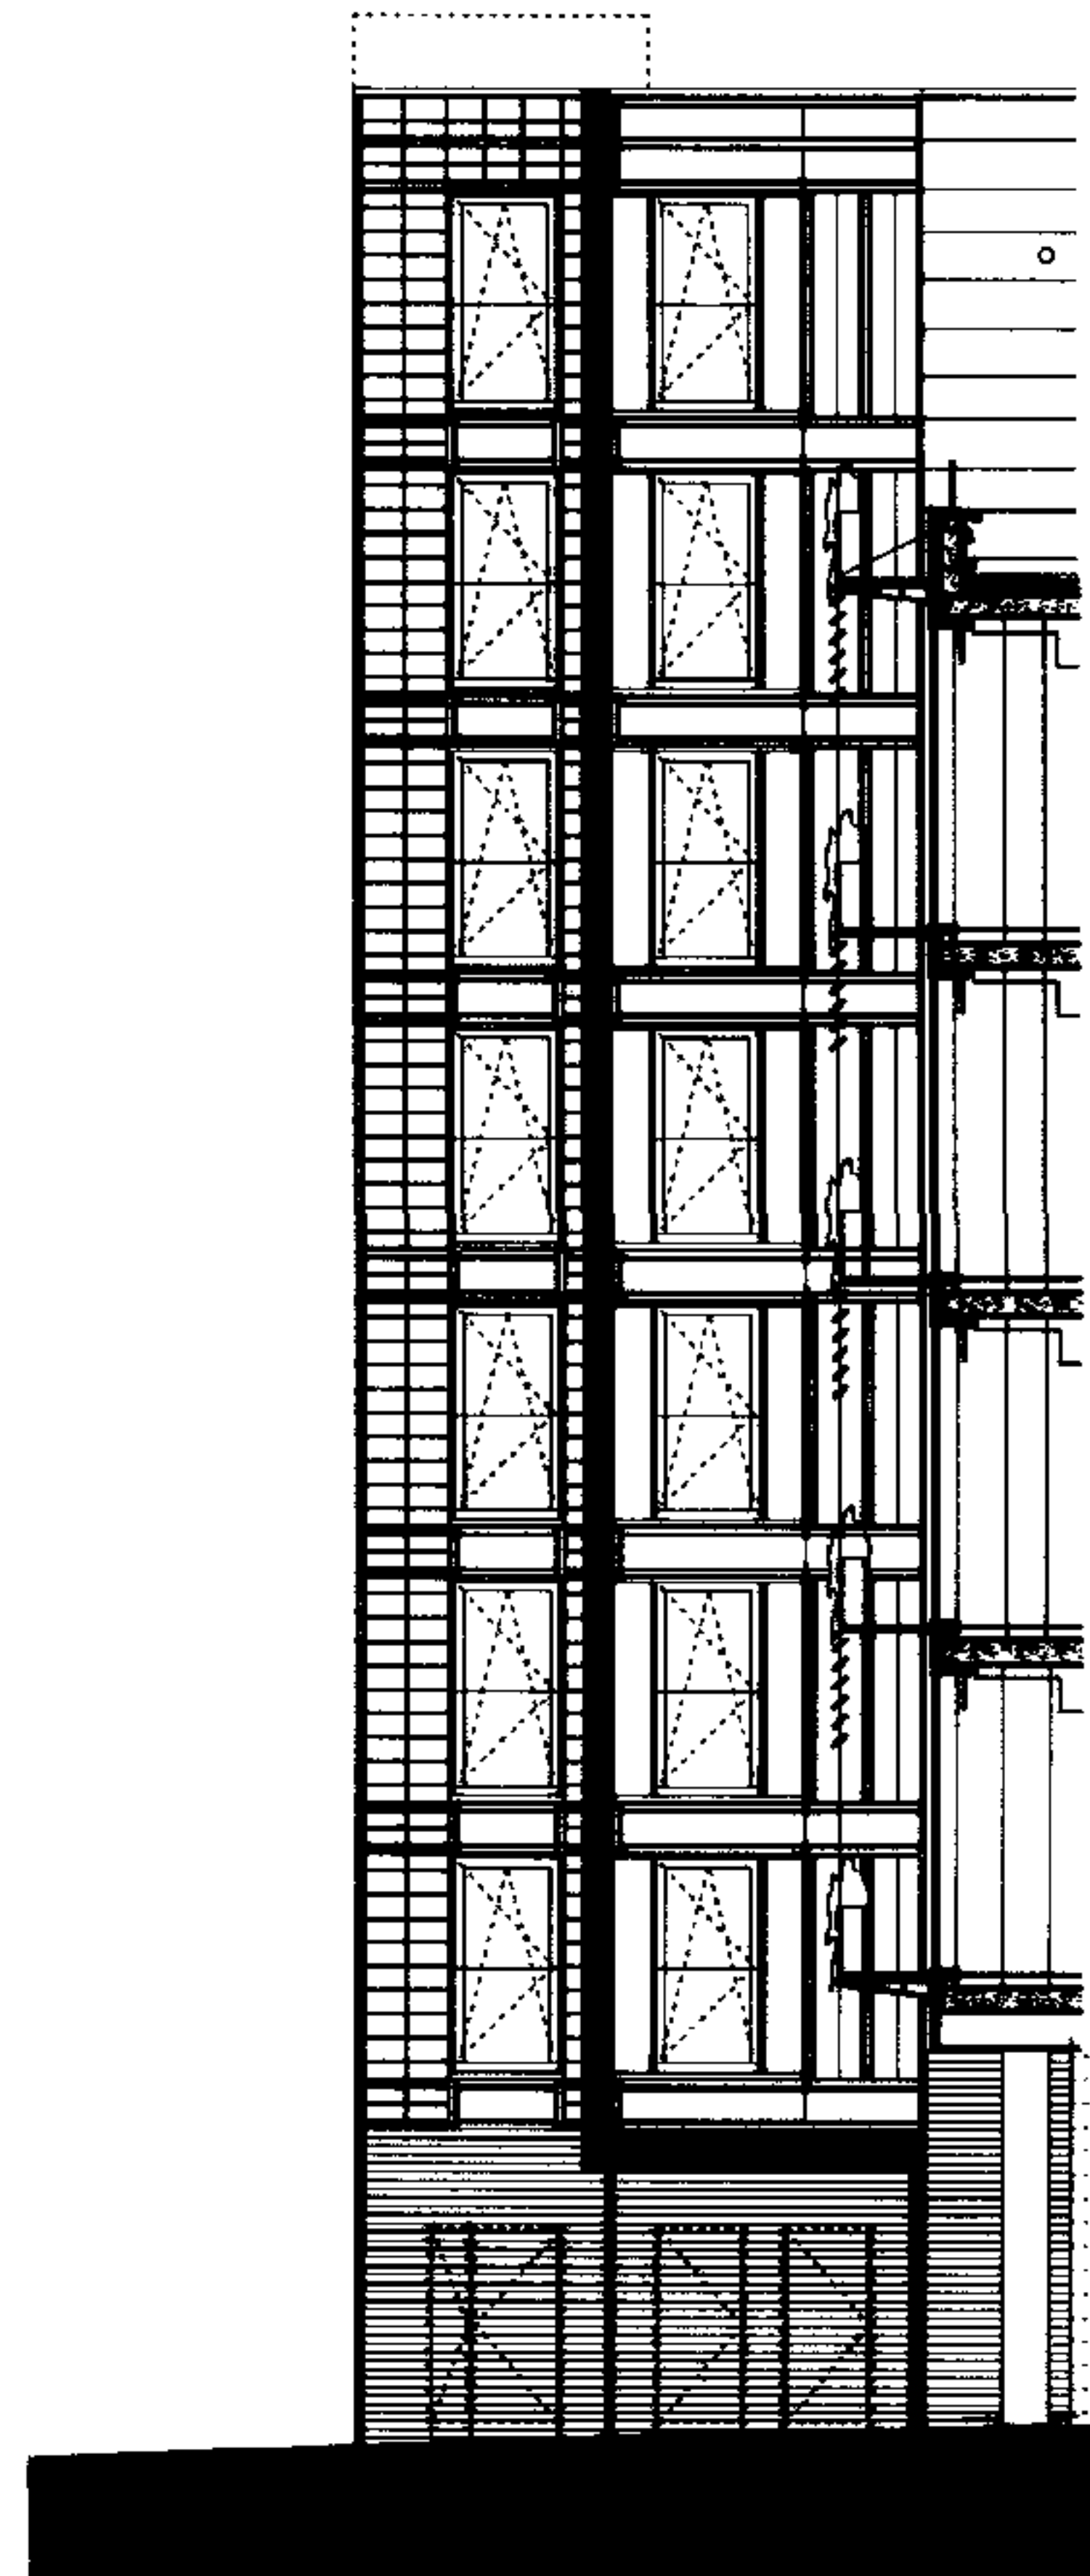

CYPRESS PLACE - NORTHEAST ELEVATION

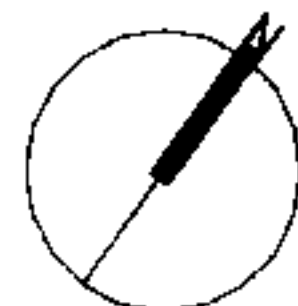

NO	REVISION	DATE	INITIAL
A	AMENDMENT APPLICATION	27.06.06	CB
0	DESIGN DEVELOPMENT	03.06.06	CB



105 TOTTENHAM COURT ROAD
 RESIDENTIAL BLOCK, ELEVATIONS
 WHITFIELD STREET, CYPRESS PLACE
 Dwg No 8954 / T P / 220
 Scale 1: 100 @ A2 / 1:50 @ A0
 Revision A
 Date 05/06

