

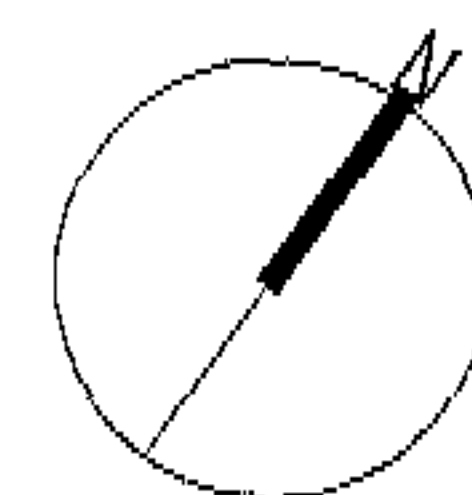


 




NO.	REVISION	DATE	INITIAL
B	AMENDMENT APPLICATION	27.06.05	CB
A	PLANNING APPLICATION	27.02.04	

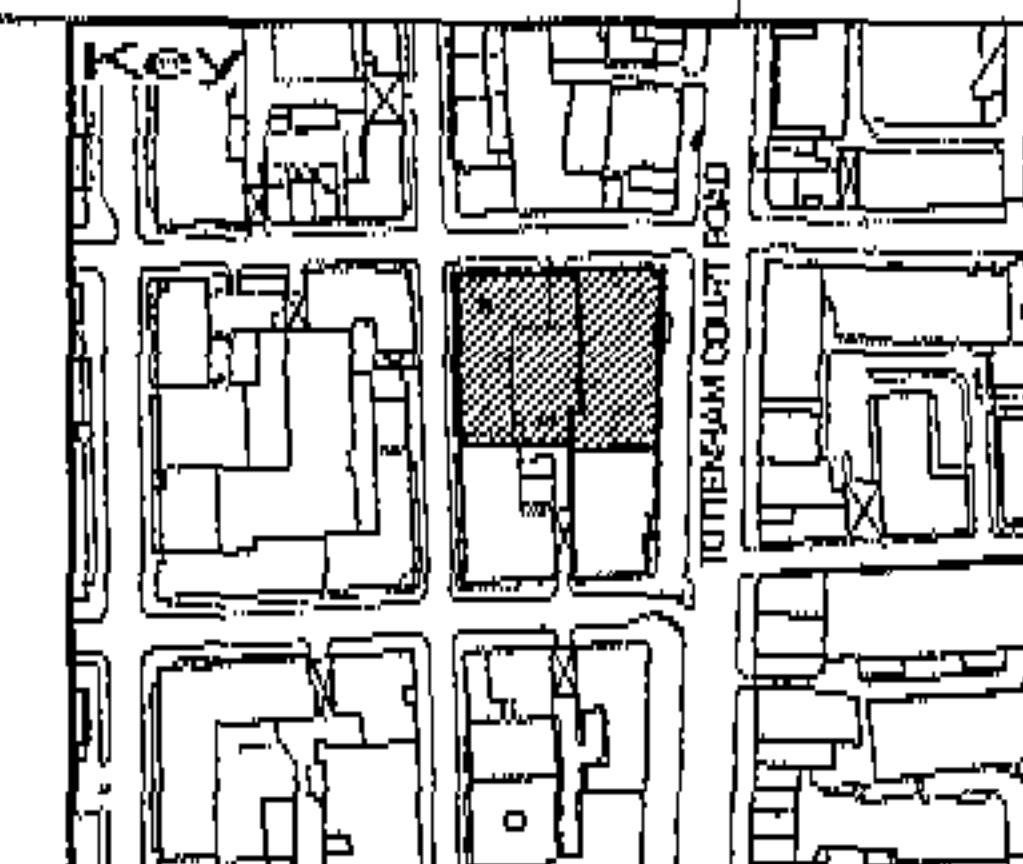


105 TOTTENHAM COURT ROAD
 Title
 GROUND FLOOR PLAN PROPOSED
 Dwg No
 8954 / T P / 200
 Scale
 1:200 @ A2 / 1:100 @ A0

Revision:
 B
 Date
 02/04

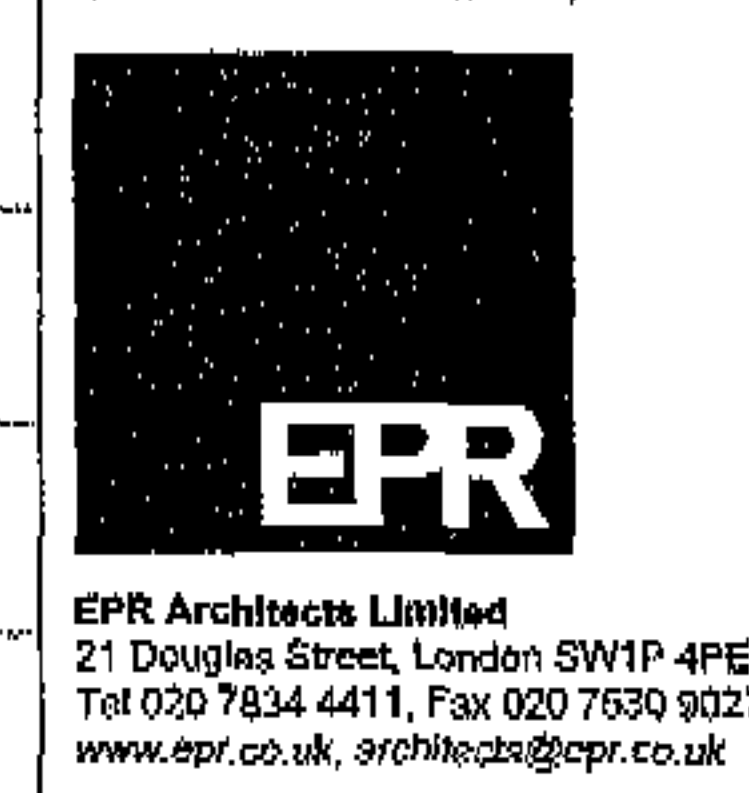

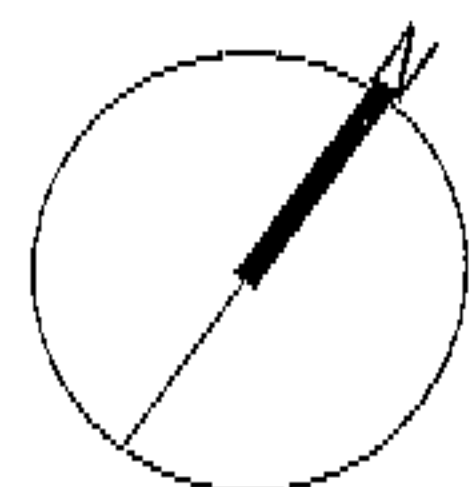 

NO.	REVISION	DATE	INITIAL
B	AMENDMENT APPLICATION	27.06.05	CB
A	PLANNING APPLICATION	27.02.04	

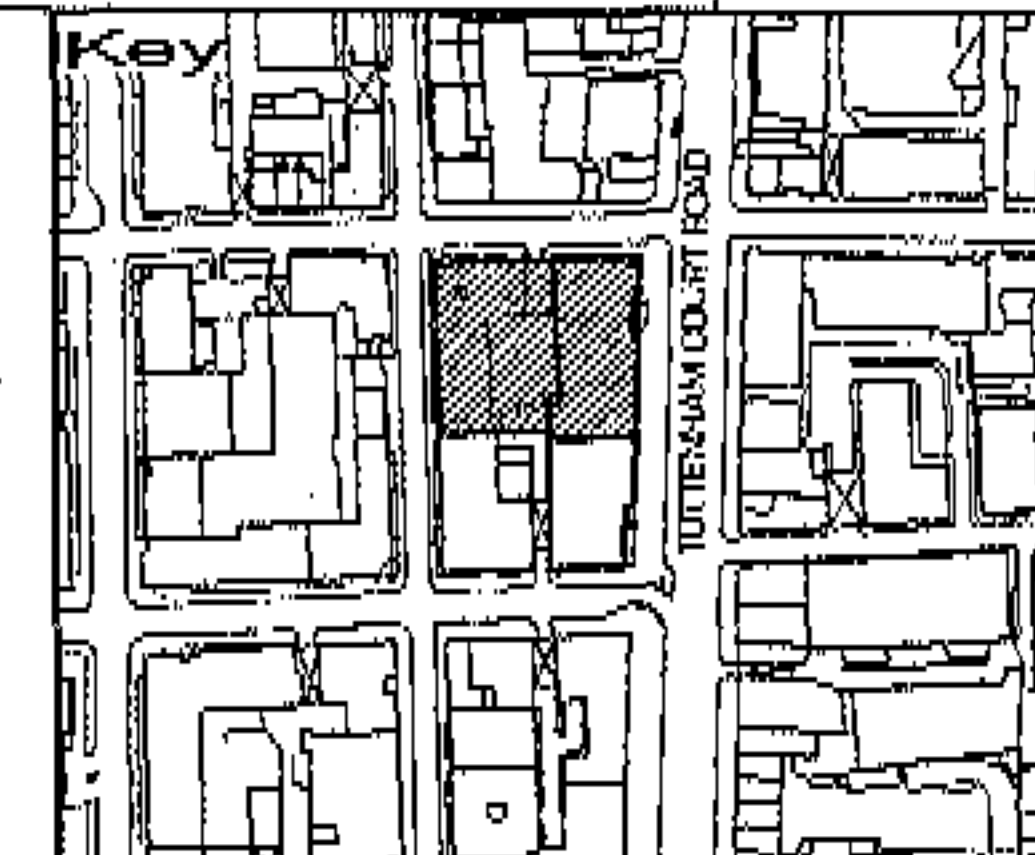

105 TOTTENHAM COURT ROAD

FIRST FLOOR PLAN PROPOSED
(residential first to sixth floor plans)

8954 / T P / 201

1 : 200 @ A2 / 1:100 @ A0

Revision



B

Date


02/04



EPR Architects Limited
21 Douglas Street, London SW1P 4PE
Tel 020 7854 4411, Fax 020 7630 9027
www.epr.co.uk, architects@epr.co.uk

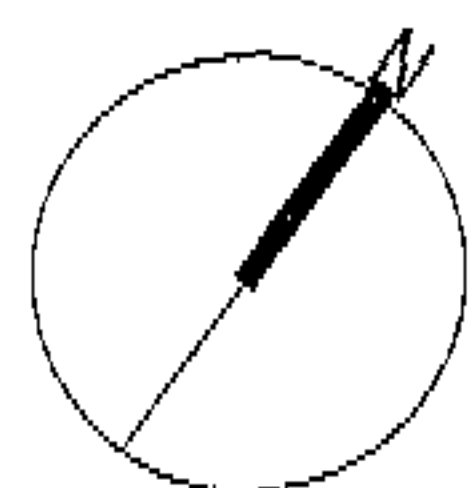 

NO.	REVISION	DATE	INITIAL
D	AMENDMENT APPLICATION	27.06.05	CB
C	PLANNING APPLICATION MODIFICATION	12.01.05	MY
B	PLANNING APPLICATION MODIFICATION	20.10.04	SK
A	PLANNING APPLICATION	27.02.04	

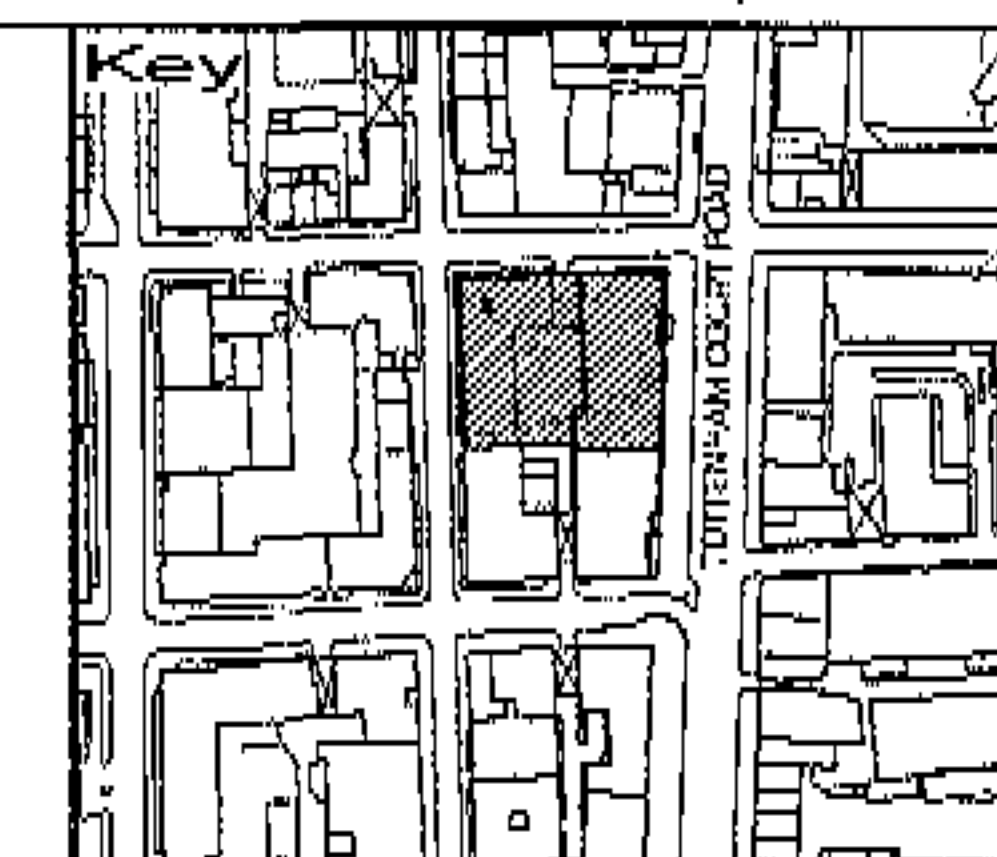

105 TOTTENHAM COURT ROAD

FIFTH FLOOR PLAN PROPOSED
(residential seventh floor plan)



8954 / T P / 205

1 : 200 @ A2 / 1:100 @ A0

Revision
D

Date
02/04



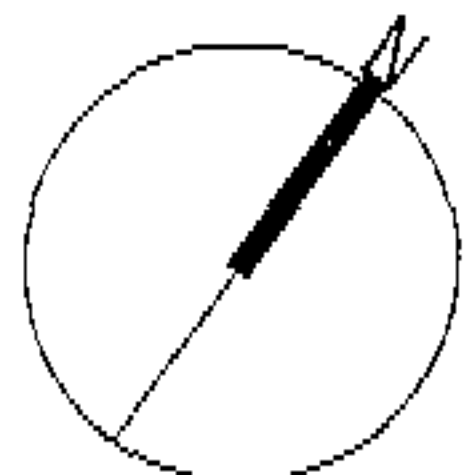 


NO.	REVISION	DATE	INITIAL
B	AMENDMENT APPLICATION	27.06.05	CB
A	CONDITION 3 - EXTERNAL MATERIALS	06.06.05	CB
D	DESIGN DEVELOPMENT	03.06.05	CB

LEGEND

- 1 PPC COATED ALUMINIUM SPANDRELS
- 2 SOLAR CONTROL GLAZING IN PPC COATED ALUMINIUM FRAMES + GLASS PINS
- 3 CLEAR FRAMELESS STRUCTURAL GLAZING
- 4 GLASS PANELS WITH OPAQUE BACKING PANEL
- 5 TERRACOTTA PANELS HELD IN CONDENSED FRAME
- 6 PPC COATED ALUMINIUM LOUVRES (PANELS + DOORS)
- 7 BALLUSTRADE
- 8 SHOP FRONTS BY OTHERS

- 9 SOLAR CONTROL GLAZING IN PPC FRAME
- 10 -
- 11 PPC COATED STEEL + ALUMINIUM BALCONIES AND SCREENS WITH PLANTERS
- 12 PPC COATED ALUMINIUM PANELS
- 13 PPC COATED ALUMINIUM LOUVRE DOORS (PLANT ROOM)
- 14 PPC COATED ALUMINIUM PANELS (PLANT ROOM)
- 15 PRE-WEATHERED ZINC PANELS
- 16 POLISHED NATURAL AGGREGATE FACING MASONRY BLOCKS

17 GLAZED CANOPY

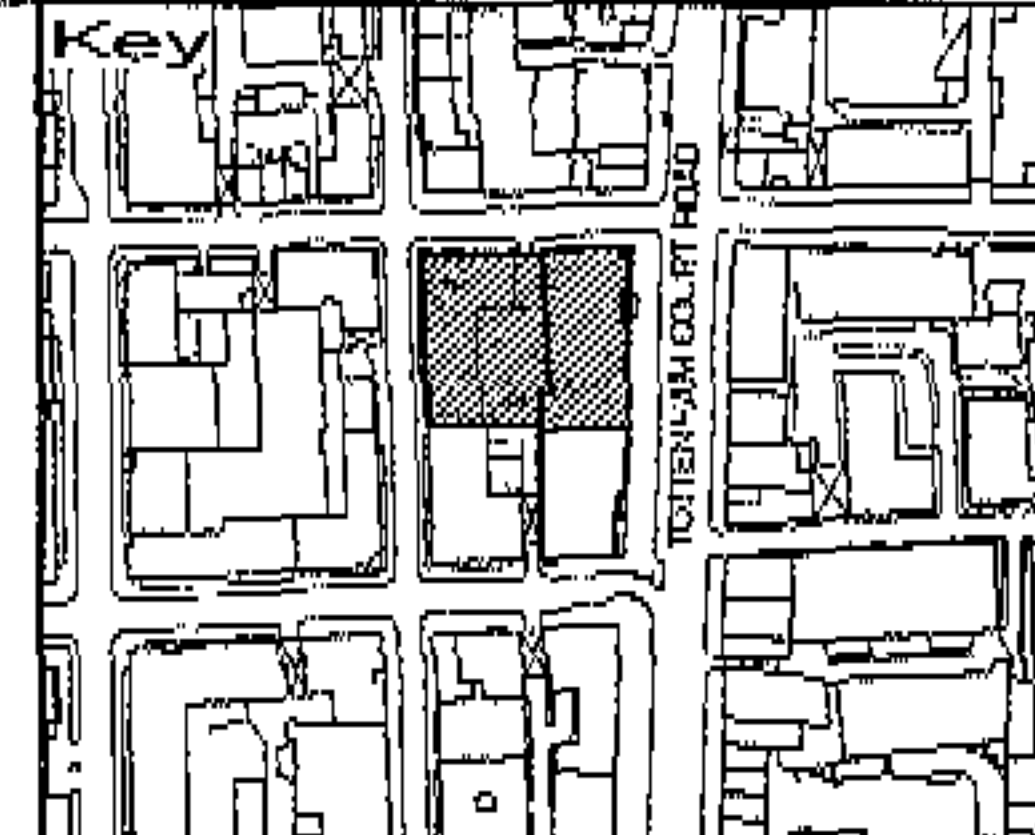

105 TOTTENHAM COURT ROAD

GROUND FLOOR PLANT ROOM CLADDING

Dwg No 8954 / T P / 216

Scale 1:50 @ A2 / 1:25 @ A0


Revision

B

Date

05/06



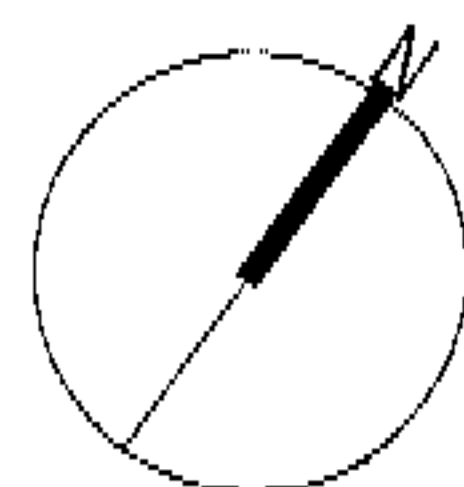


NO.	REVISION	DATE	INITIAL
A	AMENDMENT APPLICATION	27.06.05	CB
C	CONDITION 3 - EXTERNAL MATERIALS	08.08.05	CB

LEGEND

- 1 PPC COATED ALUMINIUM SPANDRELS
- 2 SOLAR CONTROL GLAZING IN PPC COATED ALUMINIUM FRAMES + GLASS FINIS
- 3 CLEAR FRAMELESS STRUCTURAL GLAZING
- 4 GLASS PANELS WITH OPAQUE BACKING PANEL
- 5 TERRACOTTA PANELS HELD IN CONCEALED FRAME
- 6 PPC COATED ALUMINIUM LOUVRE (PANELS + DOORS)
- 7 BALLUSTRADE
- 8 SHOP FRONTS BY OTHERS

- 9 SOLAR CONTROL GLAZING IN PPC FRAME
- 10 -
- 11 PPC COATED STEEL + ALUMINIUM BALCONIES AND SCREENS WITH PLANTERS
- 12 PPC COATED ALUMINIUM PANELS
- 13 PPC COATED ALUMINIUM LOUVRE DOORS (PLANT ROOM)
- 14 PPC COATED ALUMINIUM PANELS (PLANT ROOM)
- 15 PRE-WEATHERED ZINC PANELS
- 16 POLISHED NATURAL AGGREGATE FACING MASONRY BLOCKS

17 GLAZED CANOPY

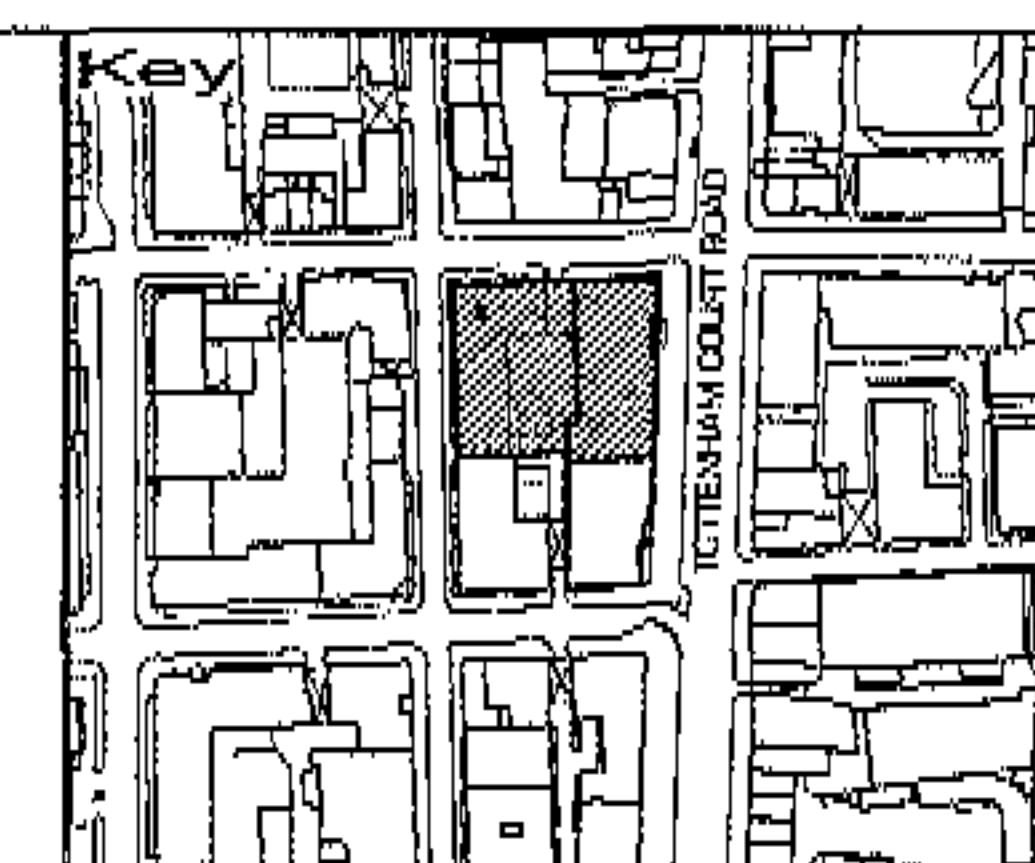

105 TOTTENHAM COURT ROAD

Title
WHITFIELD STREET TYPICAL BAY (RESID.)
CYPRESS PLACE TYPICAL BAY (RESID.)

Dwg No
8954 / T P / 217



Scale
1 : 50 @ A2 / 1:25 @ A0


Revision
A

Date
06/05




EPR Architects Limited
21 Douglas Street, London SW1P 4PE
Tel 020 7634 4411, Fax 020 7630 9027
www.epr.co.uk, architects@epr.co.uk

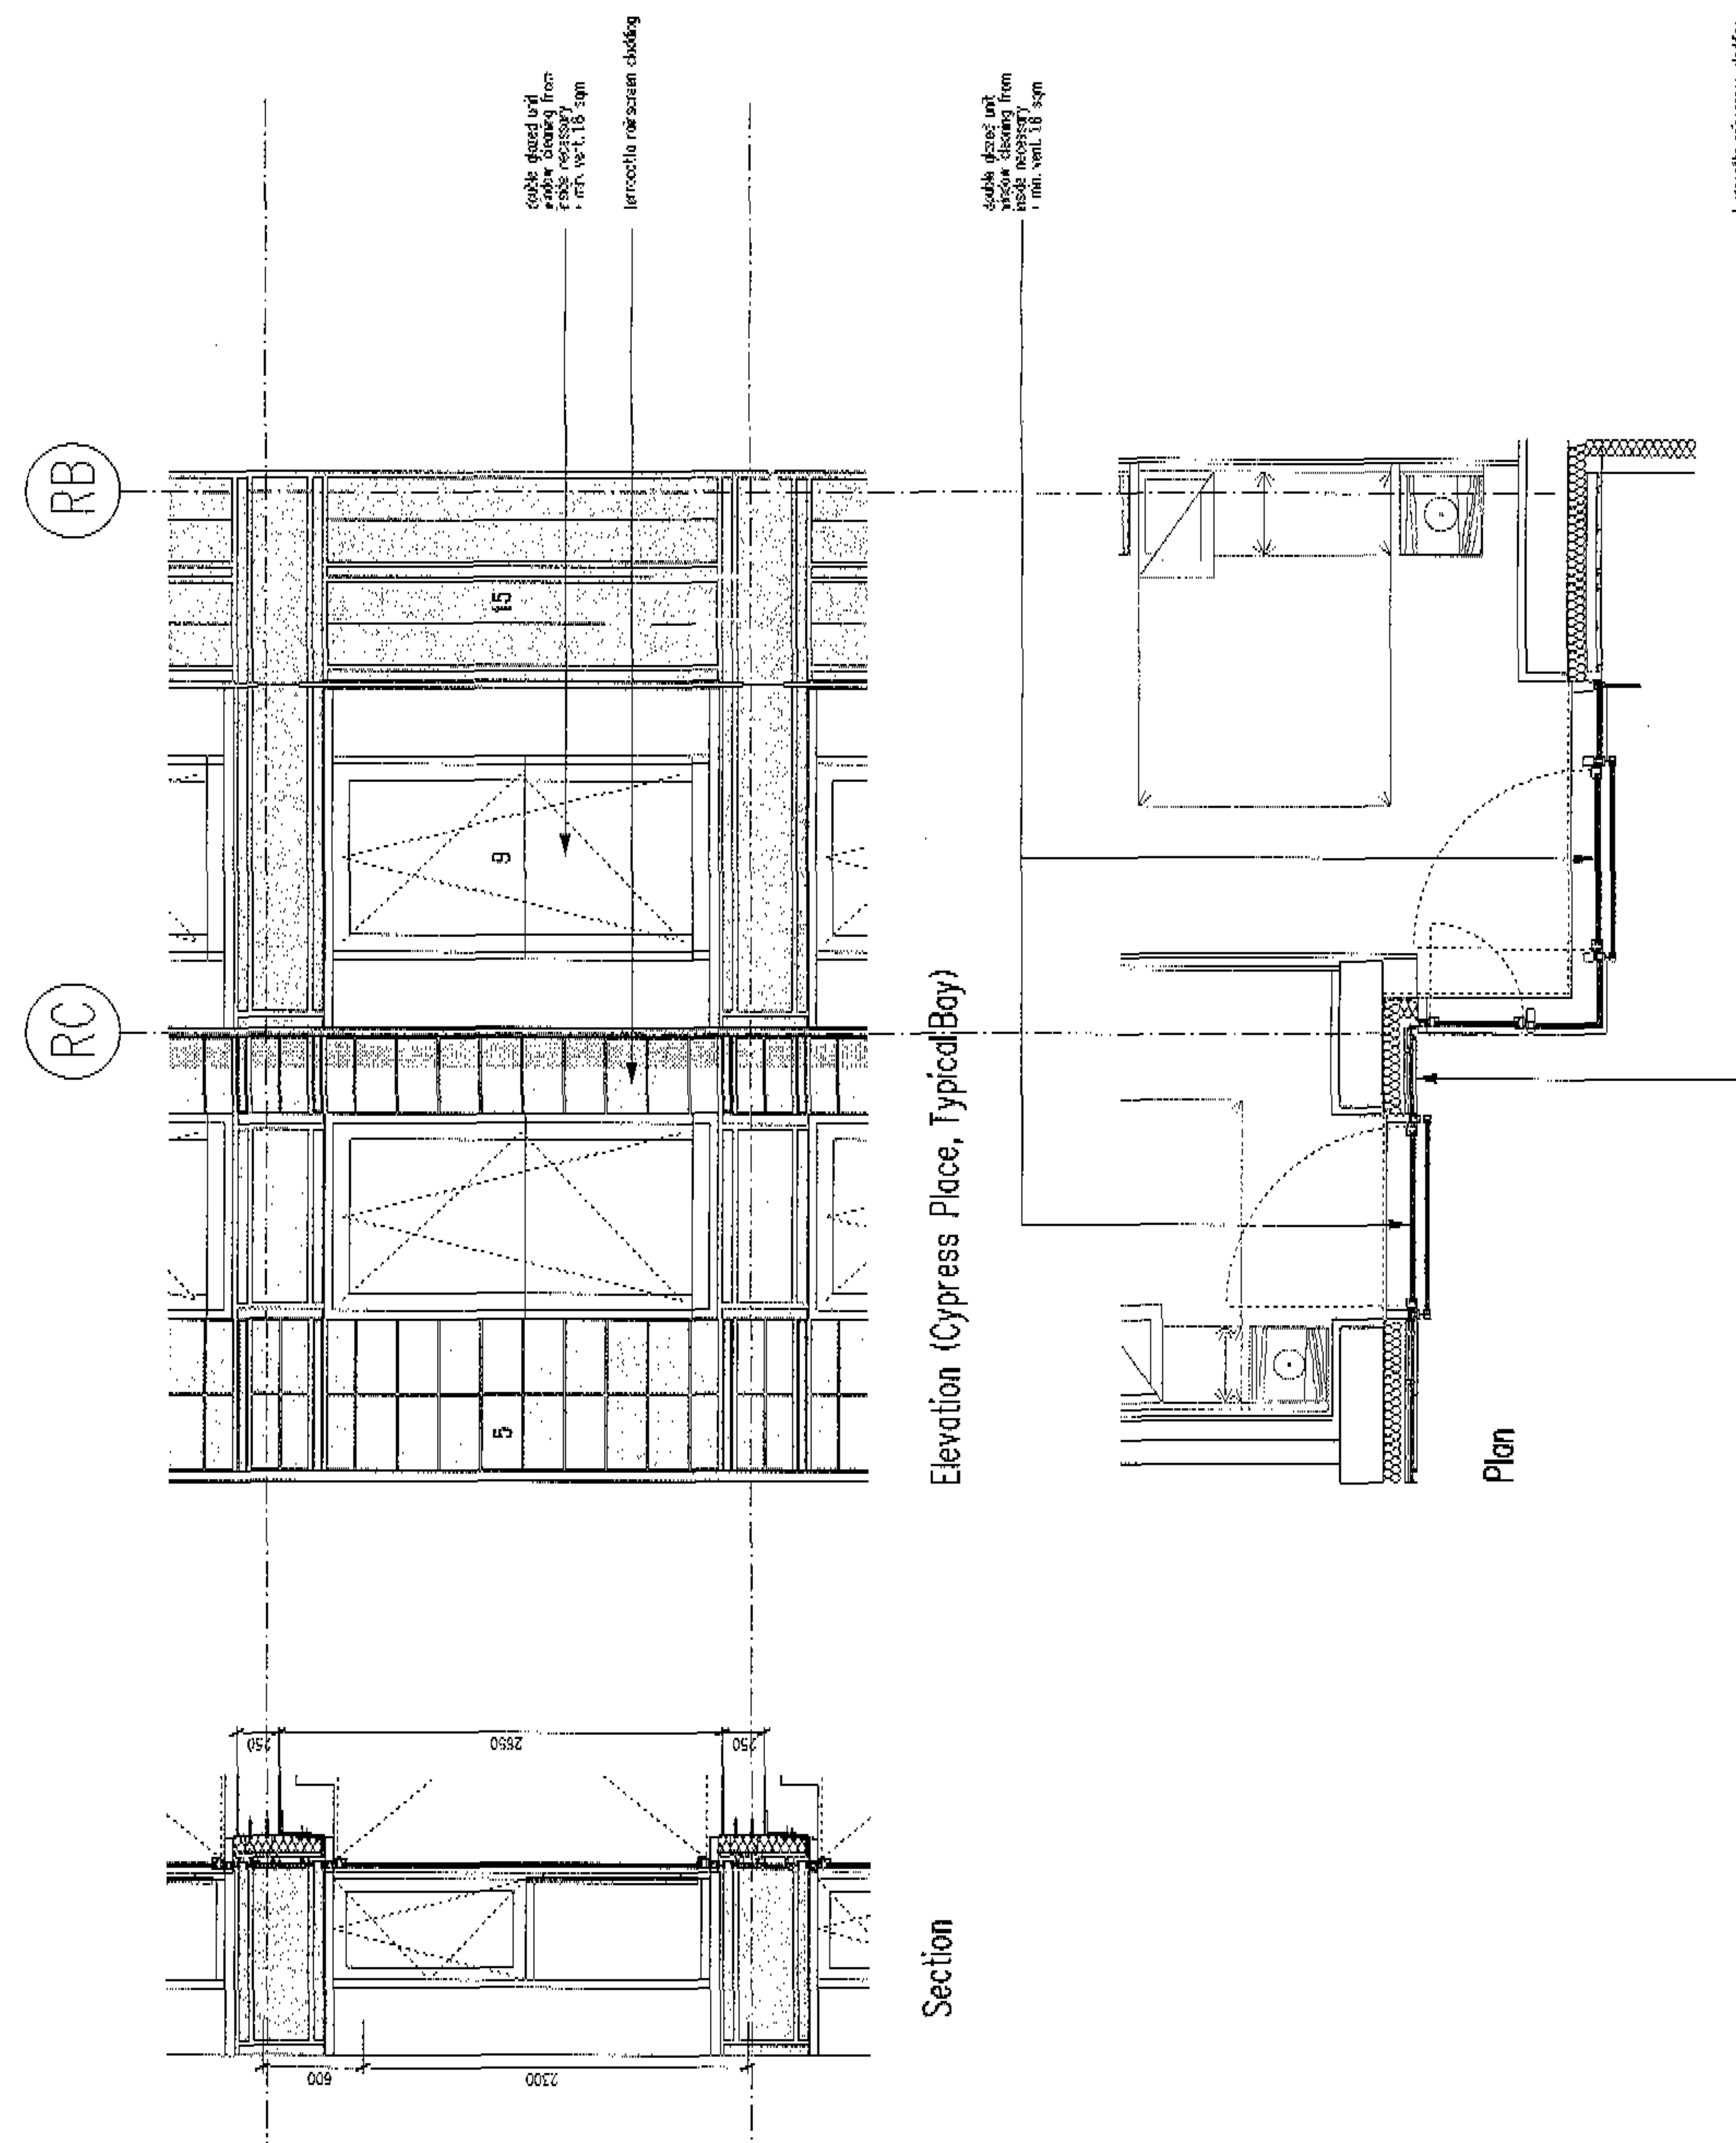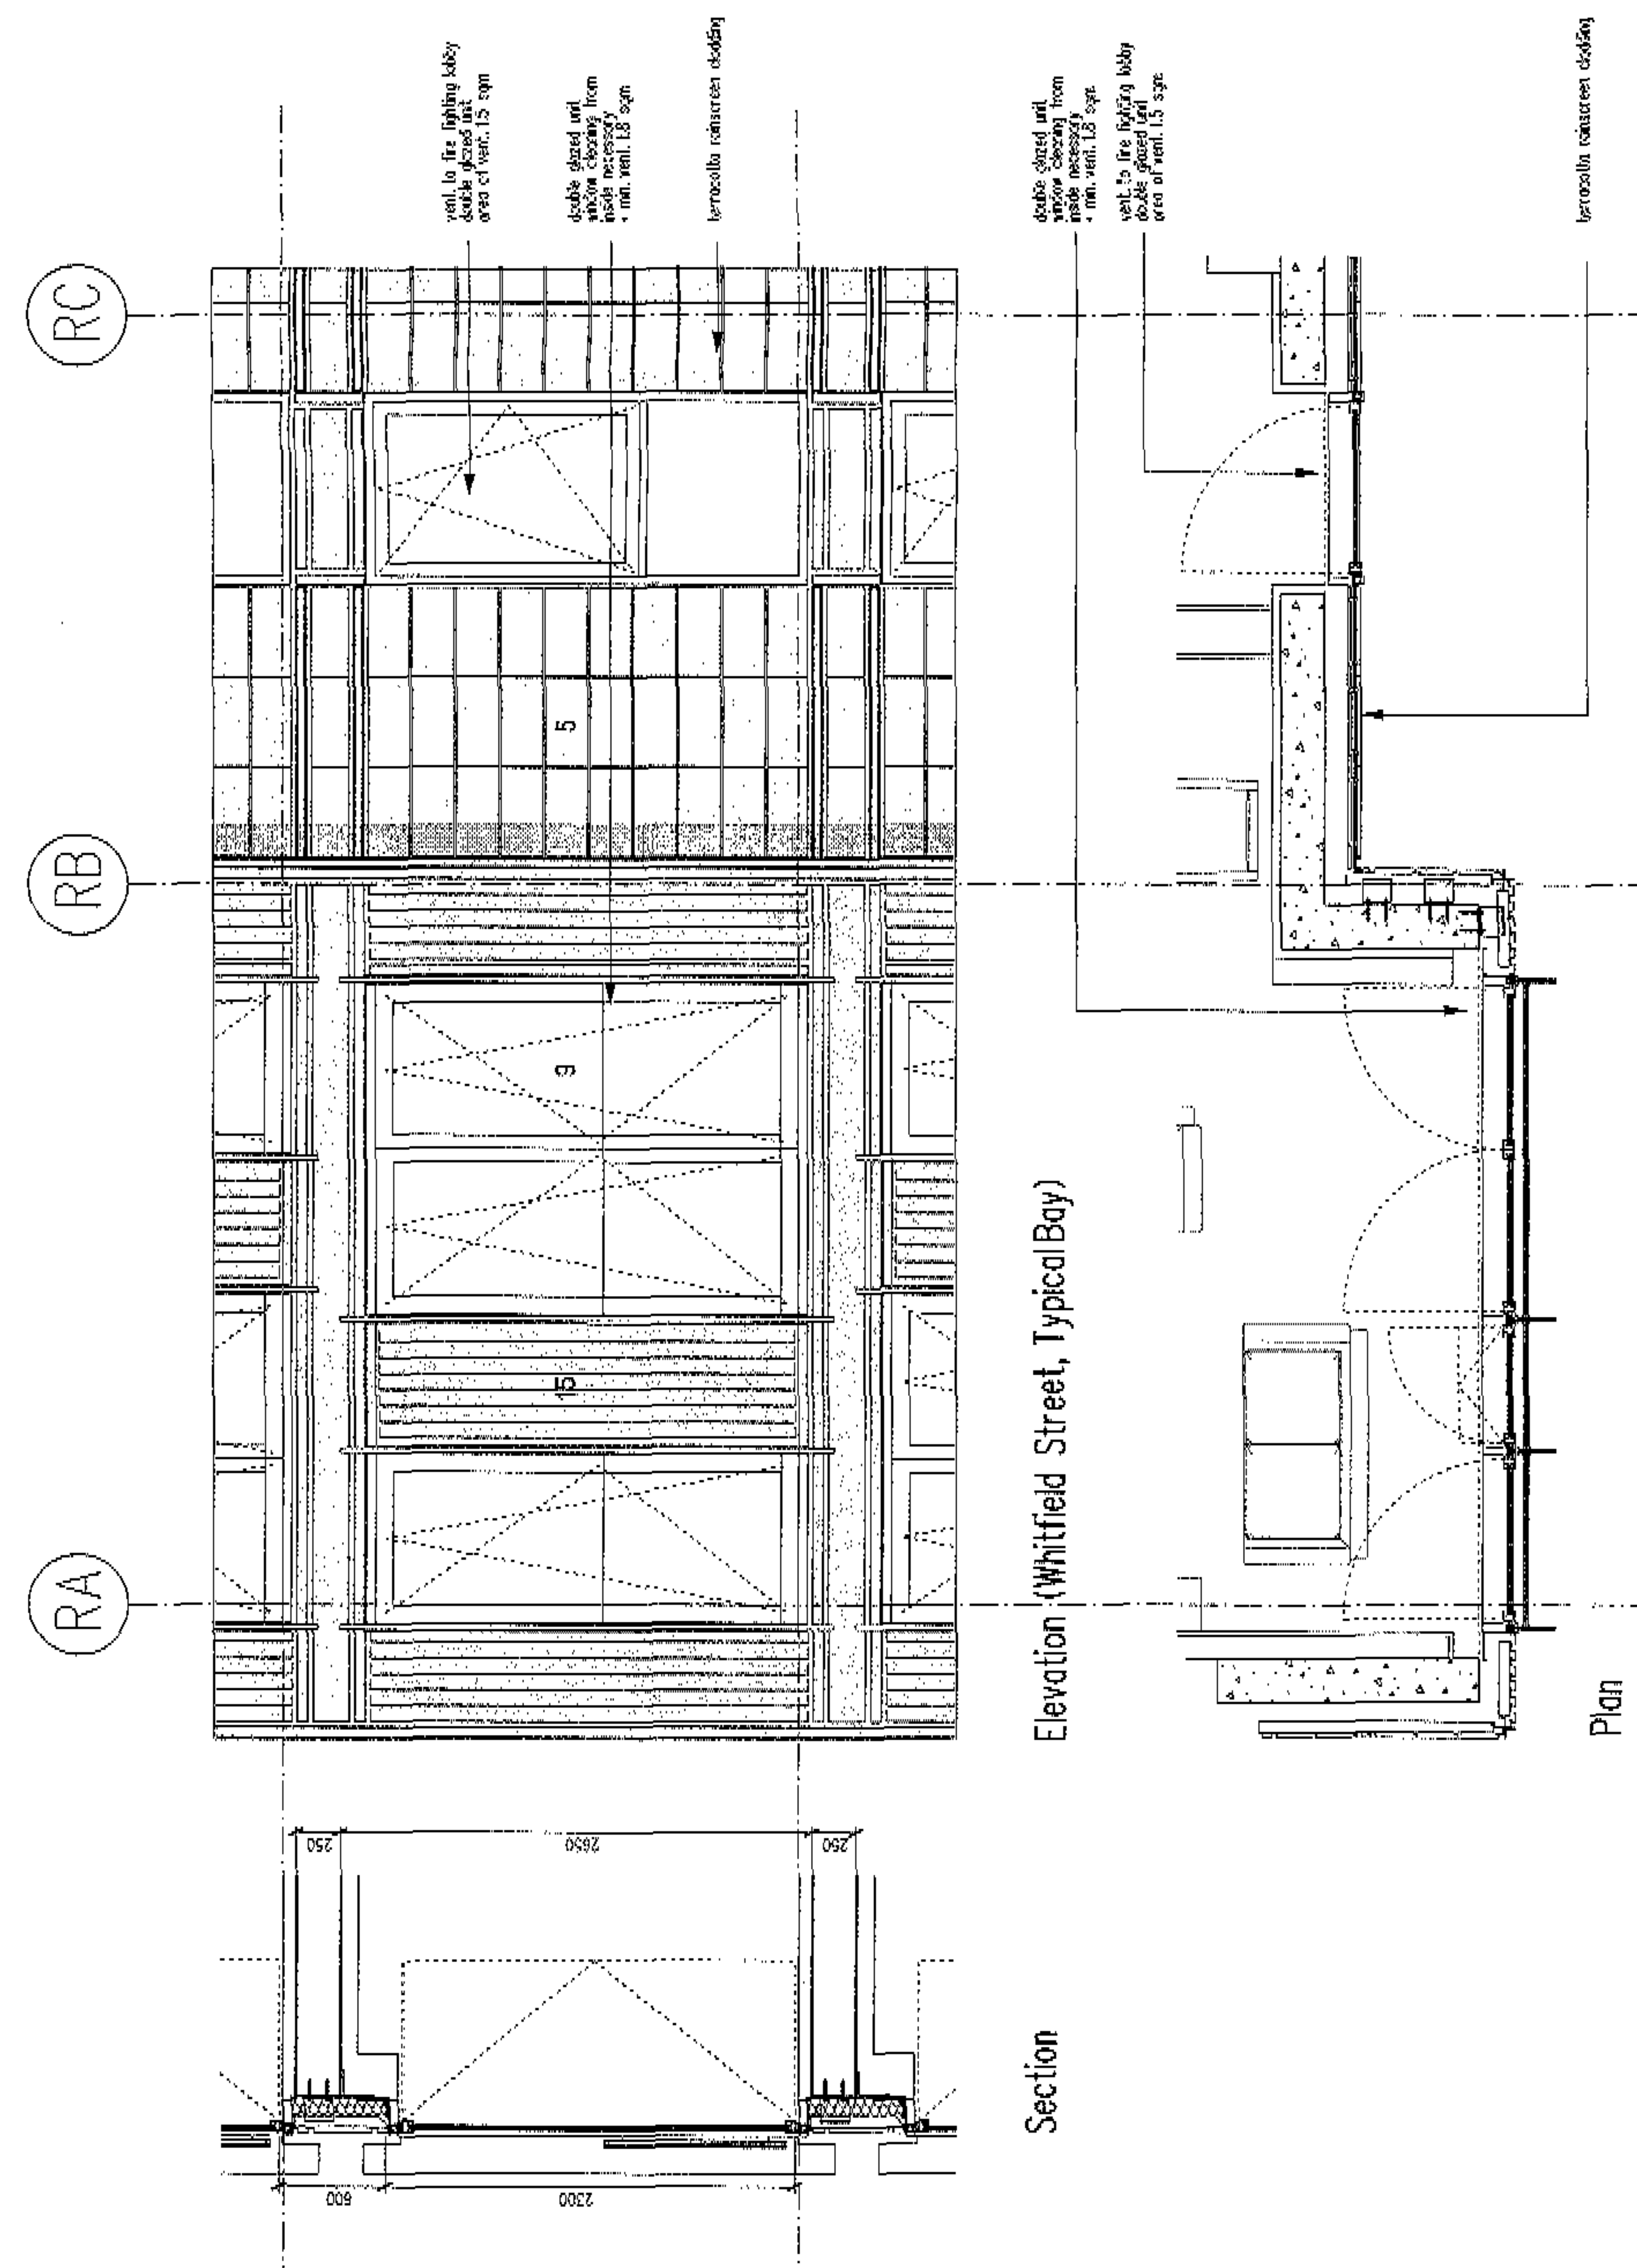


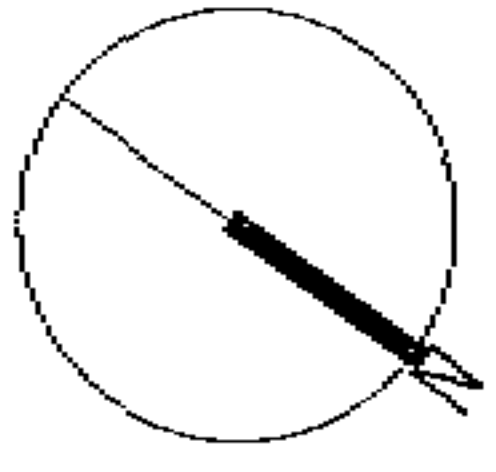


NO.	REVISION	DATE	INITIAL
A	AMENDMENT APPLICATION	27.06.06	CB
0	DESIGN DEVELOPMENT	03.06.06	CB

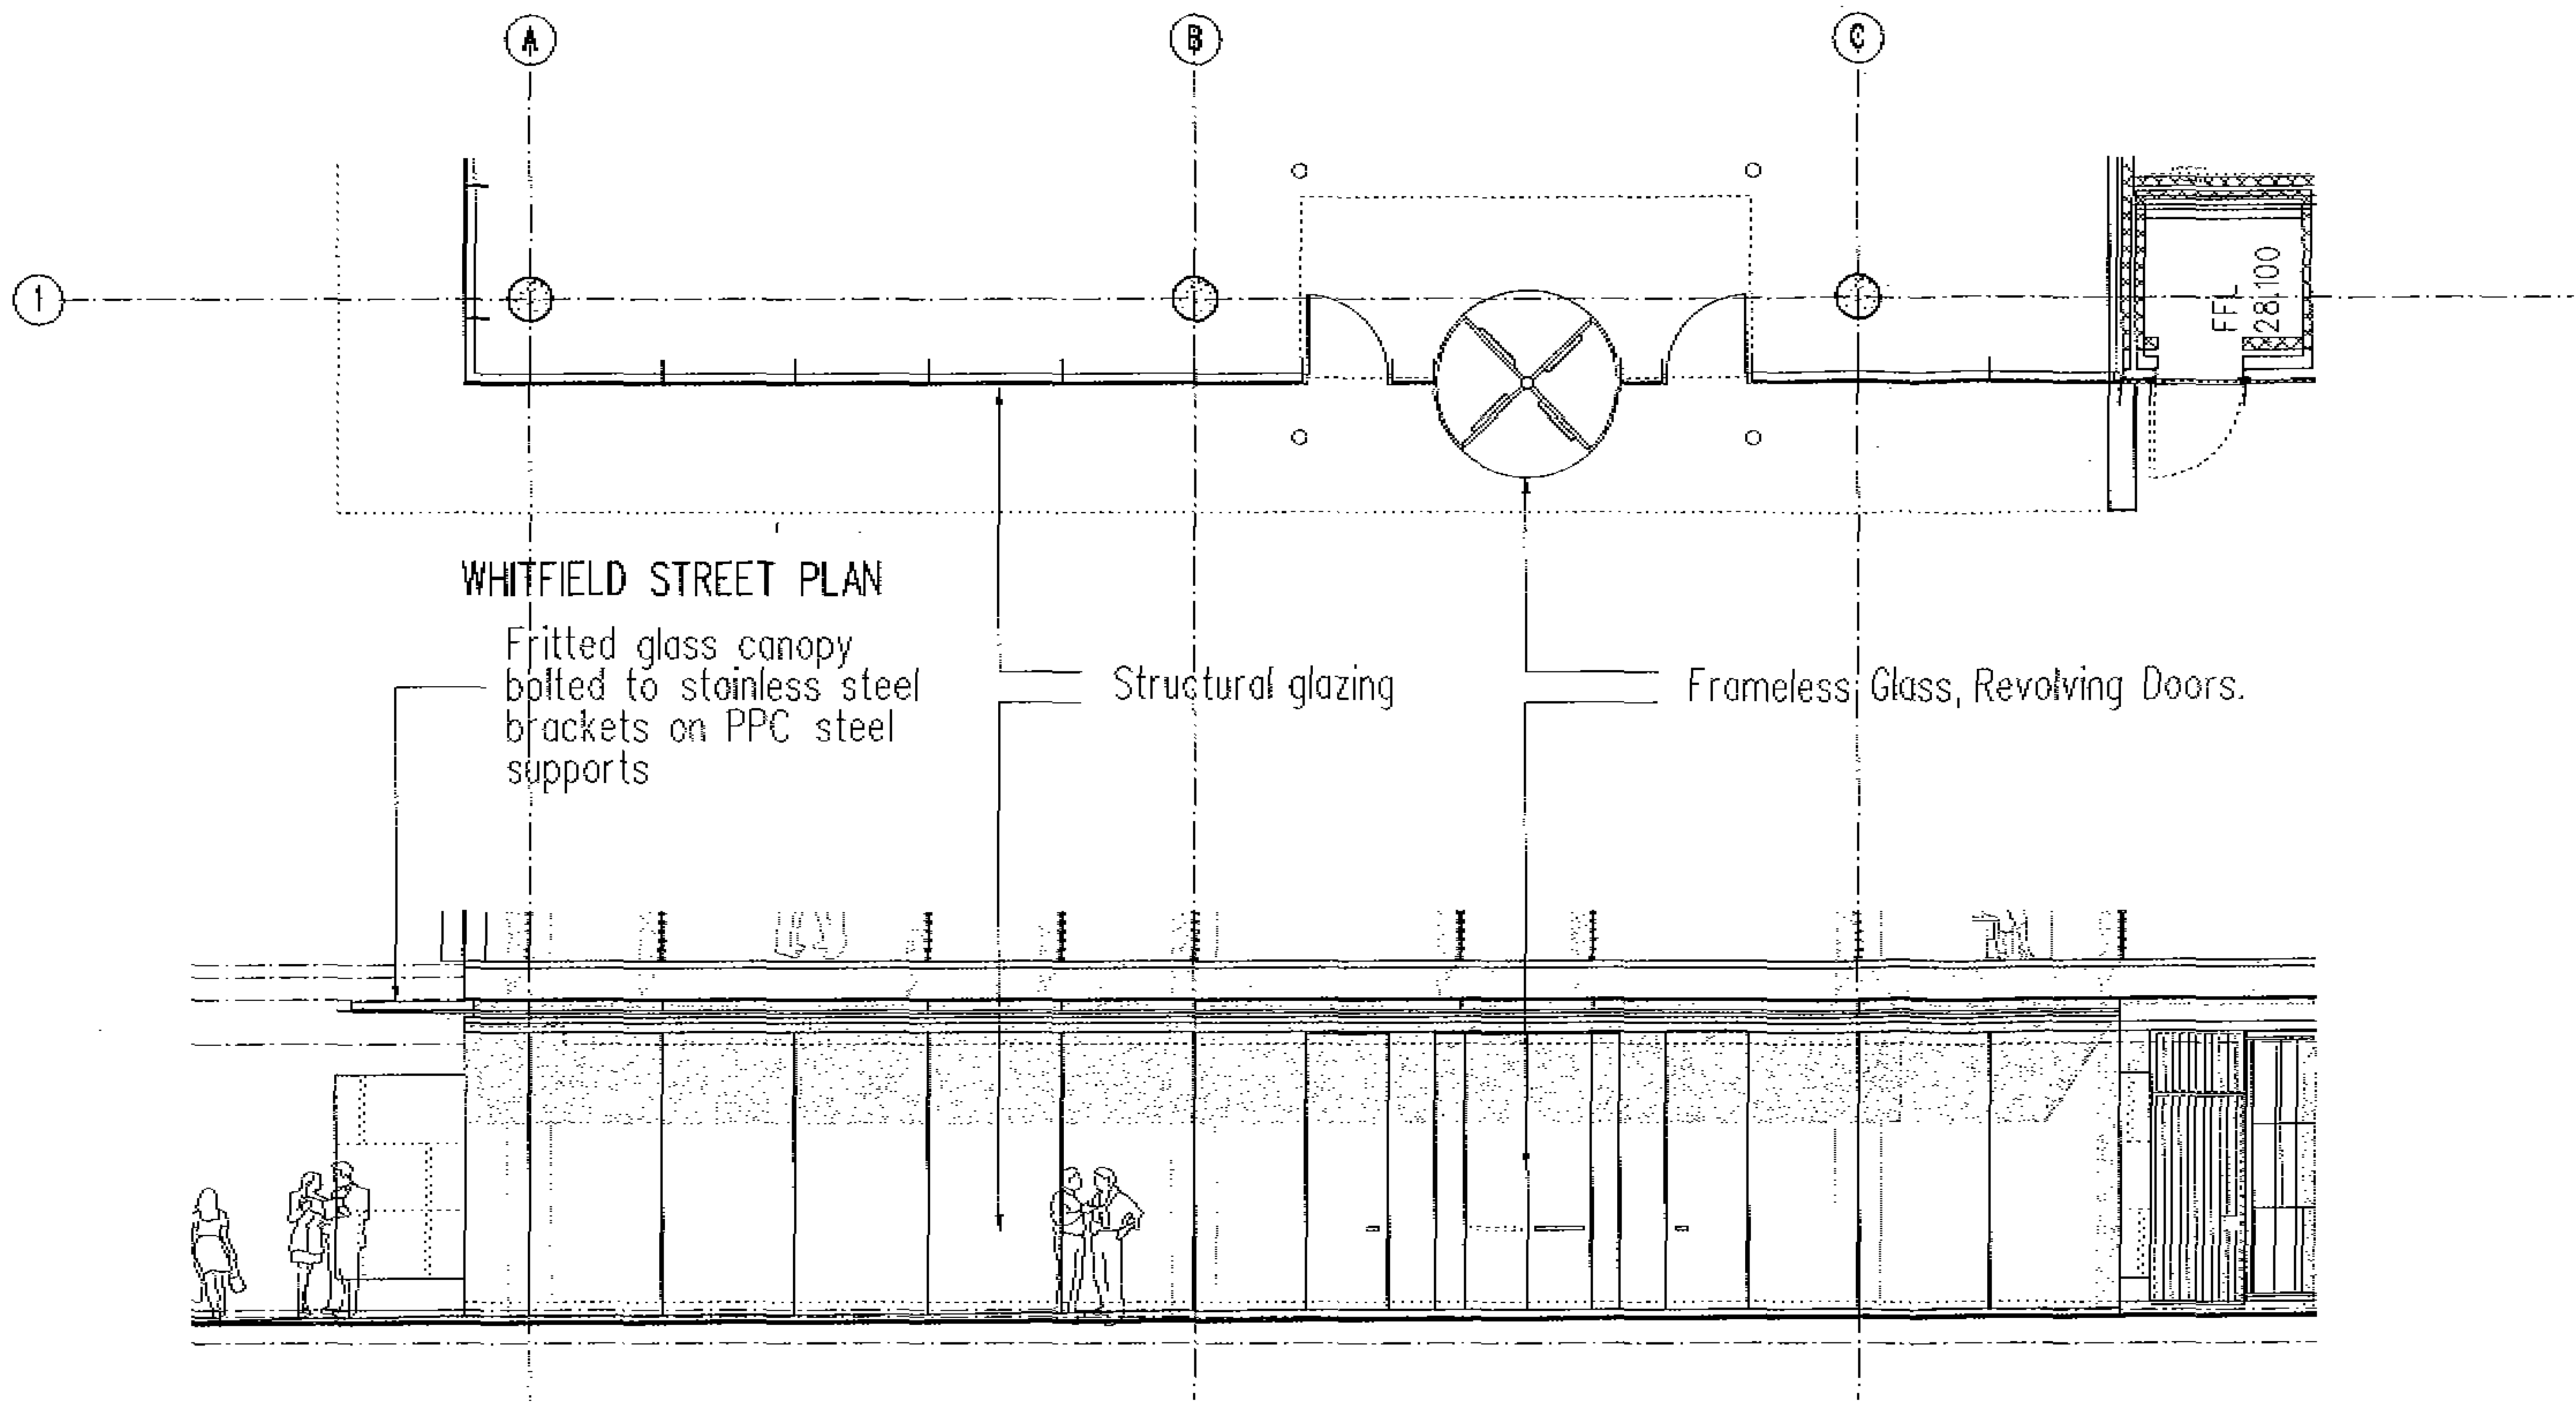

WHITFIELD STREET ELEVATION

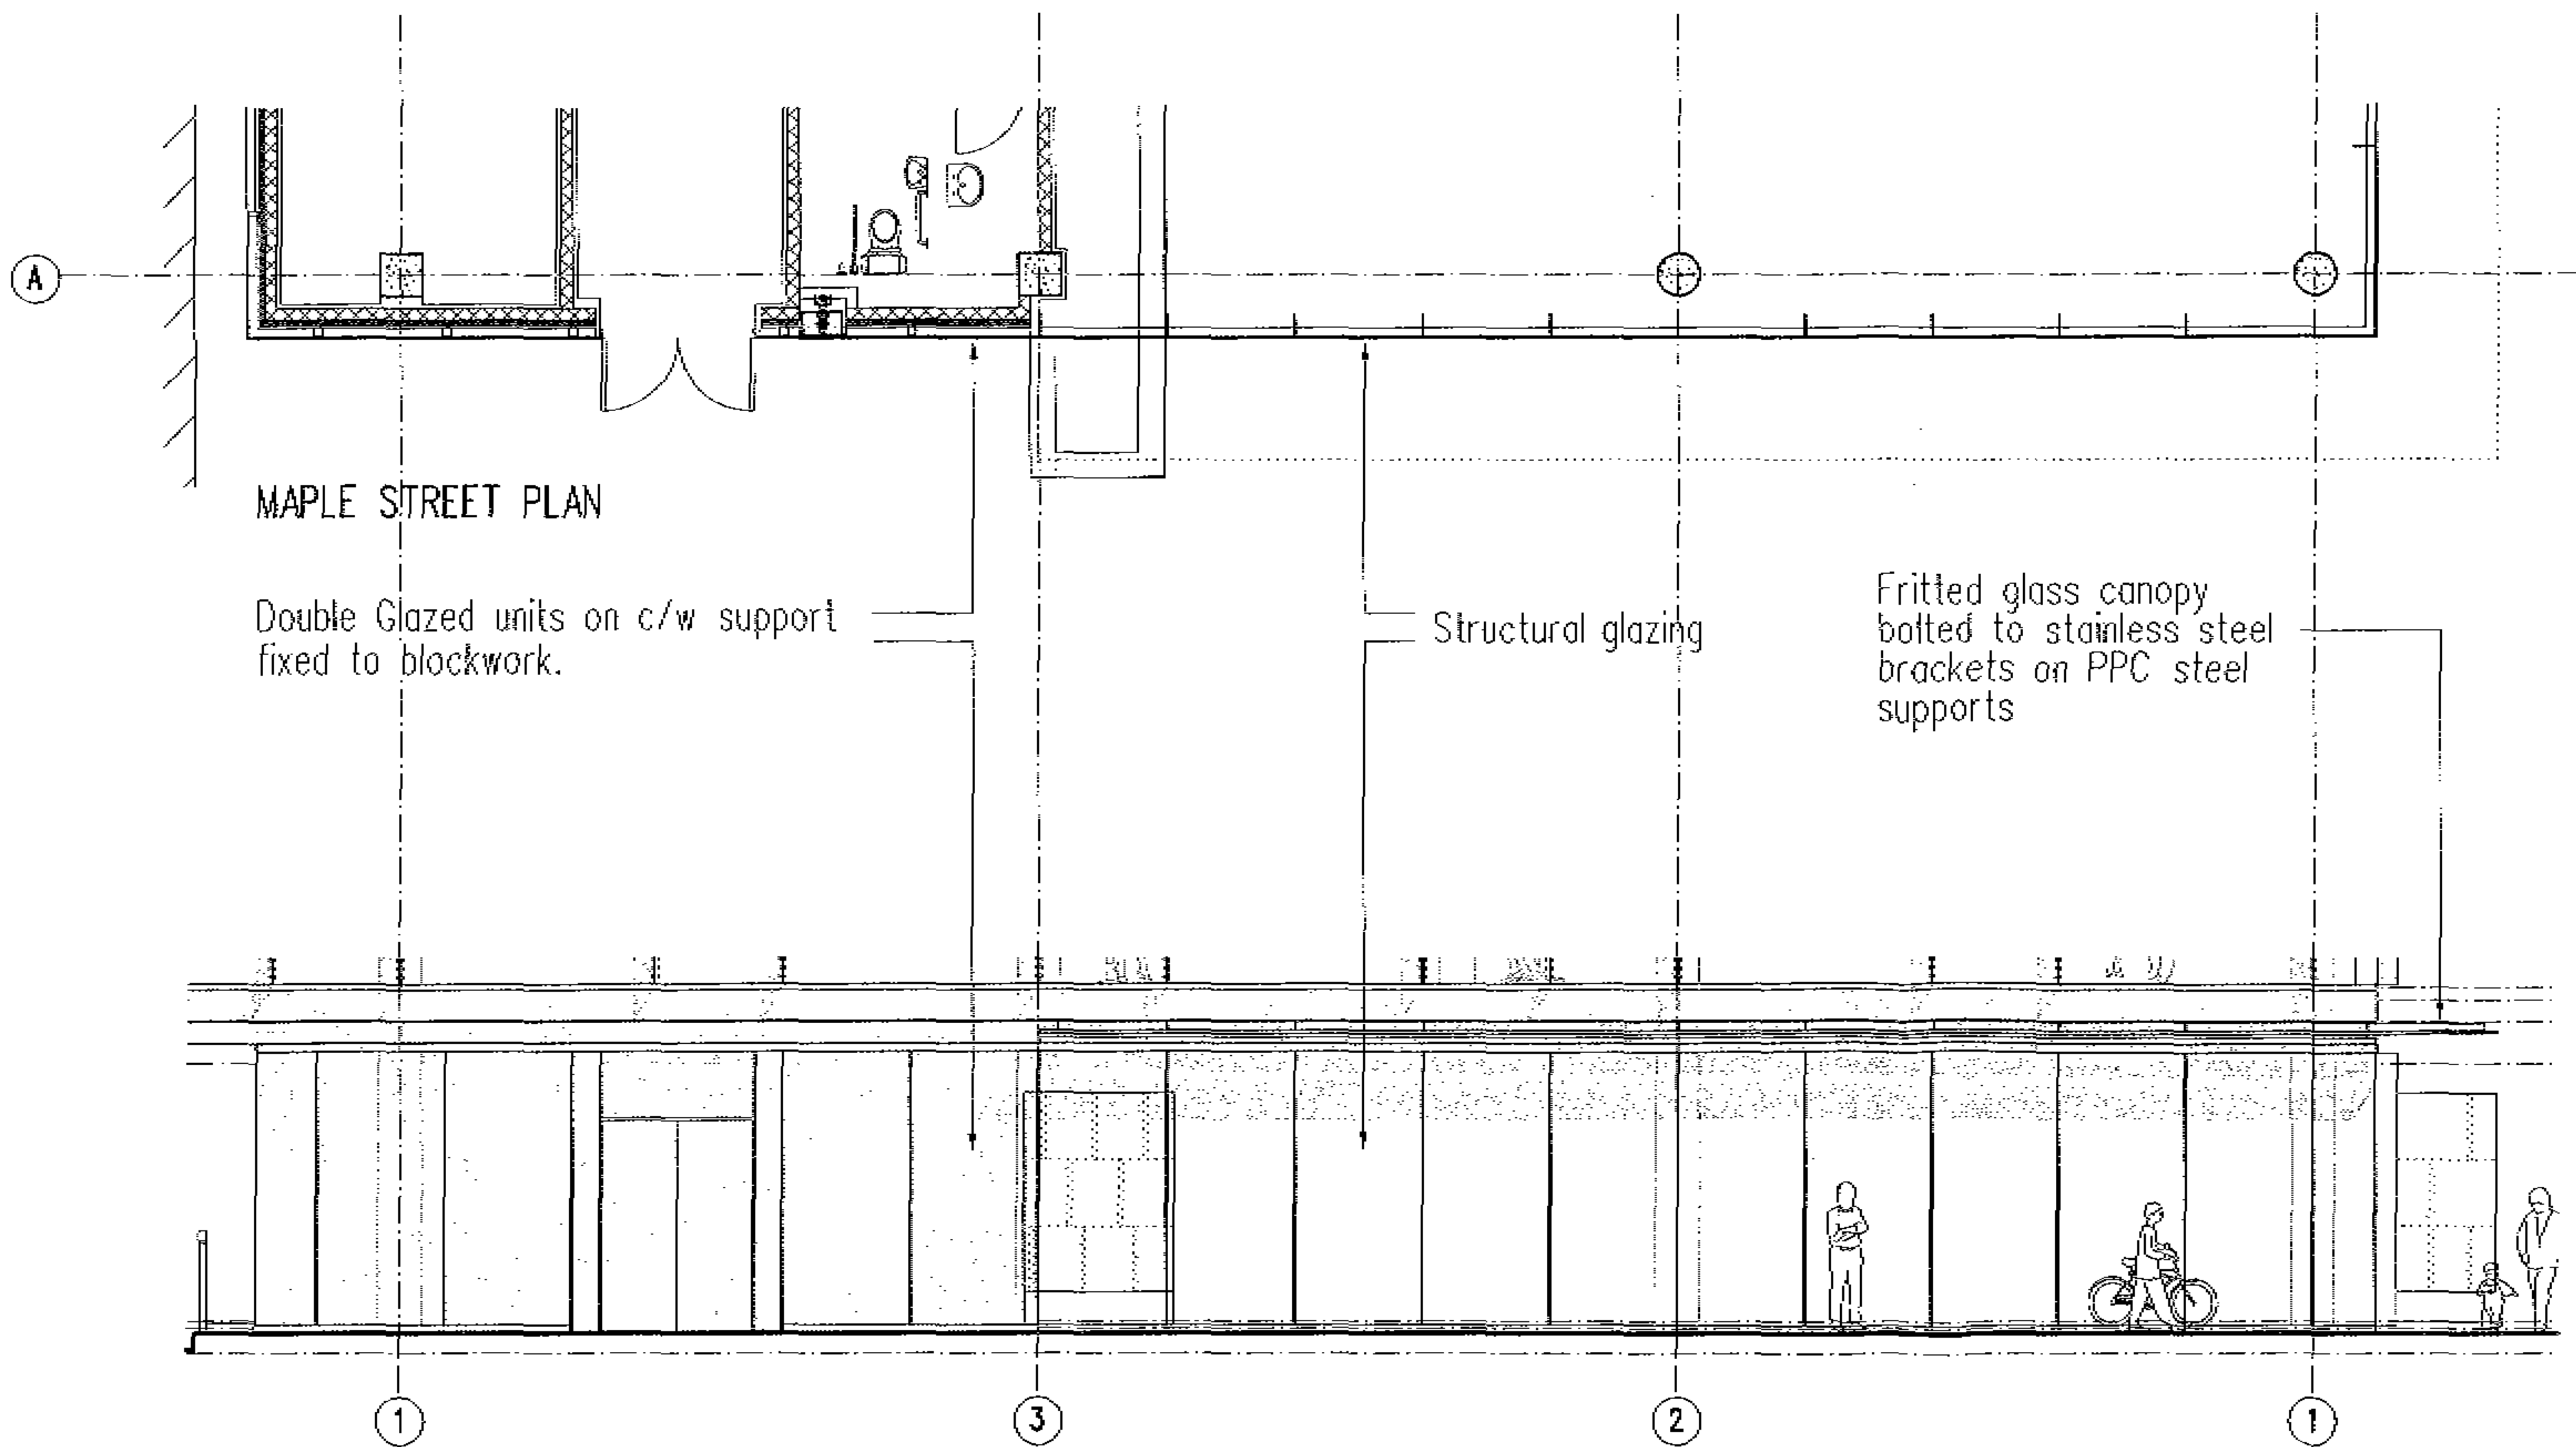


MAPLE STREET ELEVATION

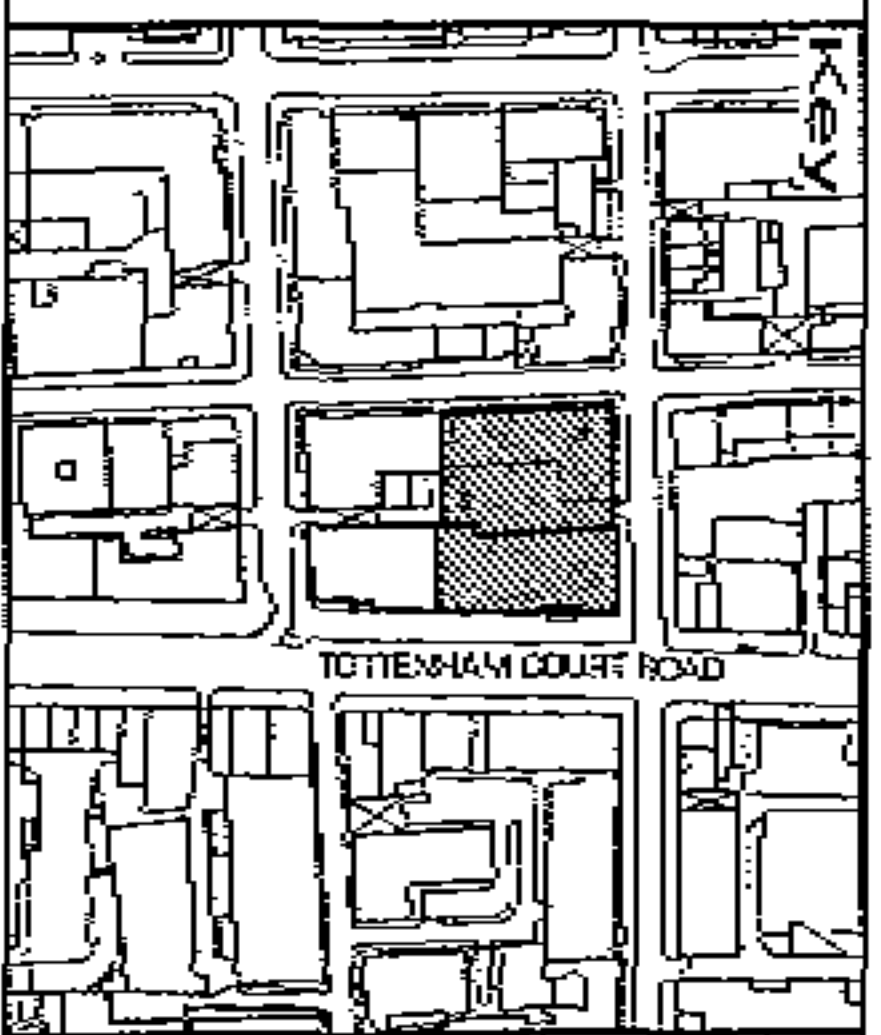


105 TOTTENHAM COURT ROAD
CANOPY AND RECEPTION HALL
8954 / TP / 219
1 : 100 @ A2 / 1:50 @ A0
05/06




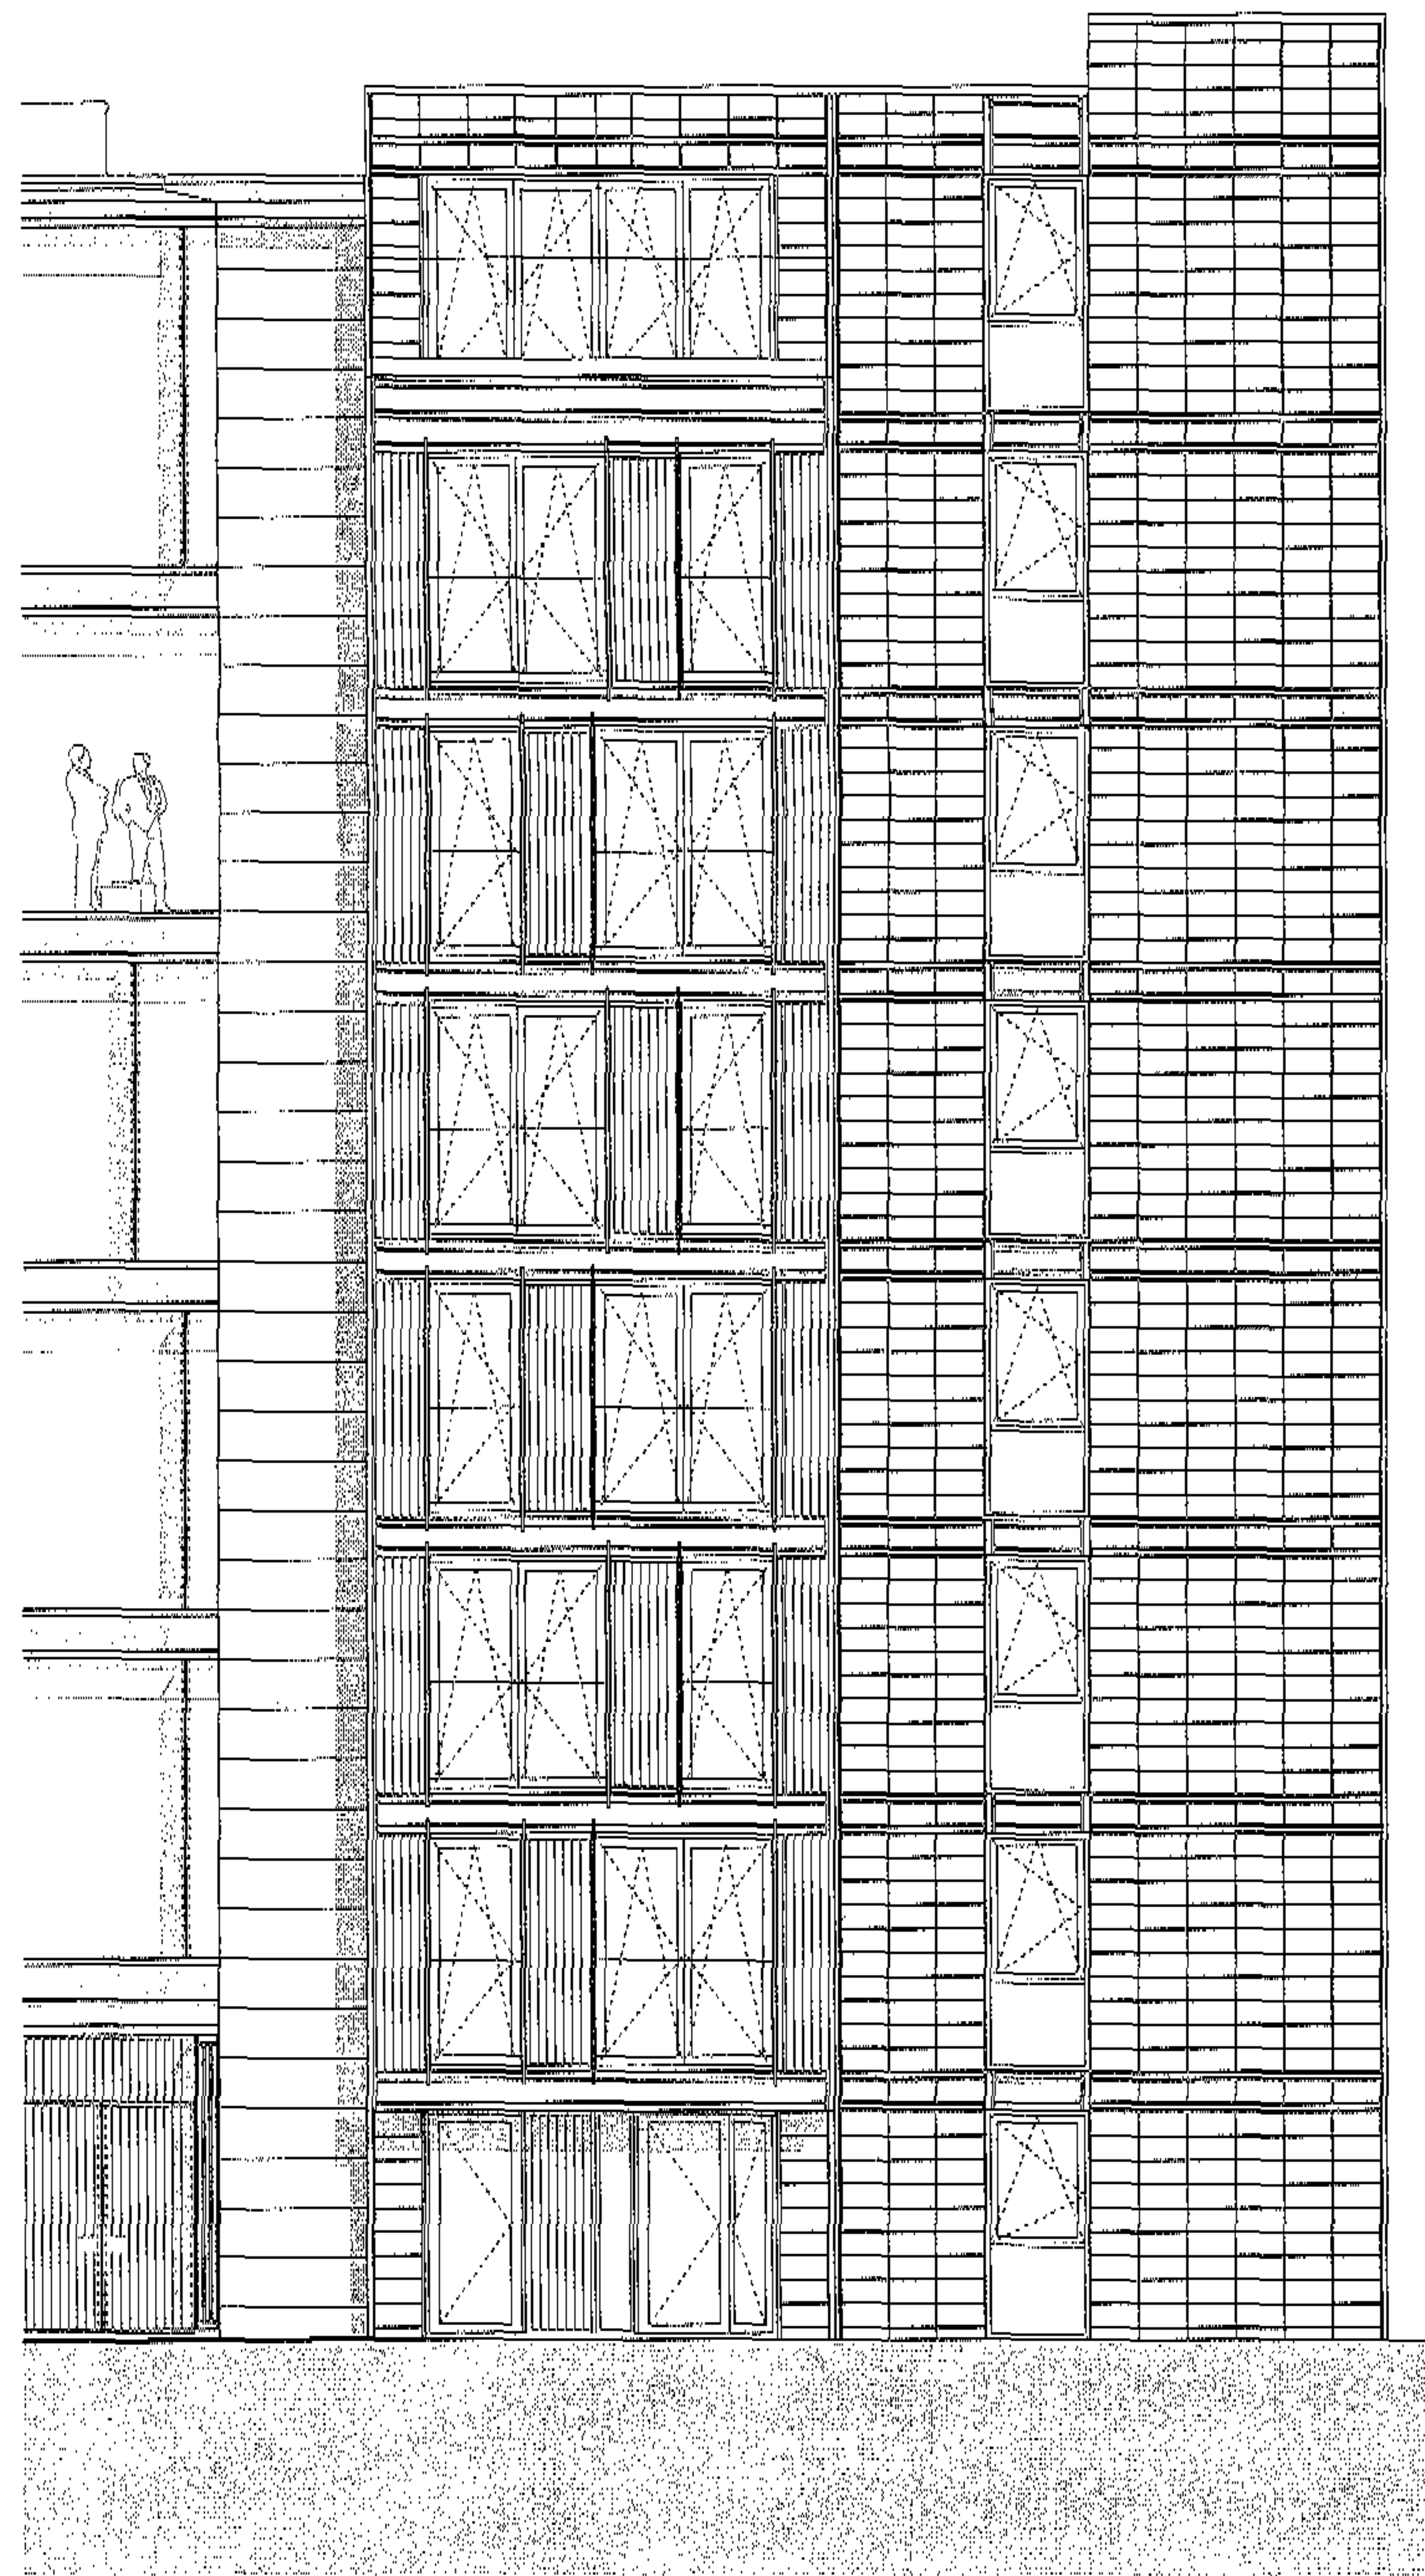


WHITFIELD STREET - SOUTHEAST ELEVATION

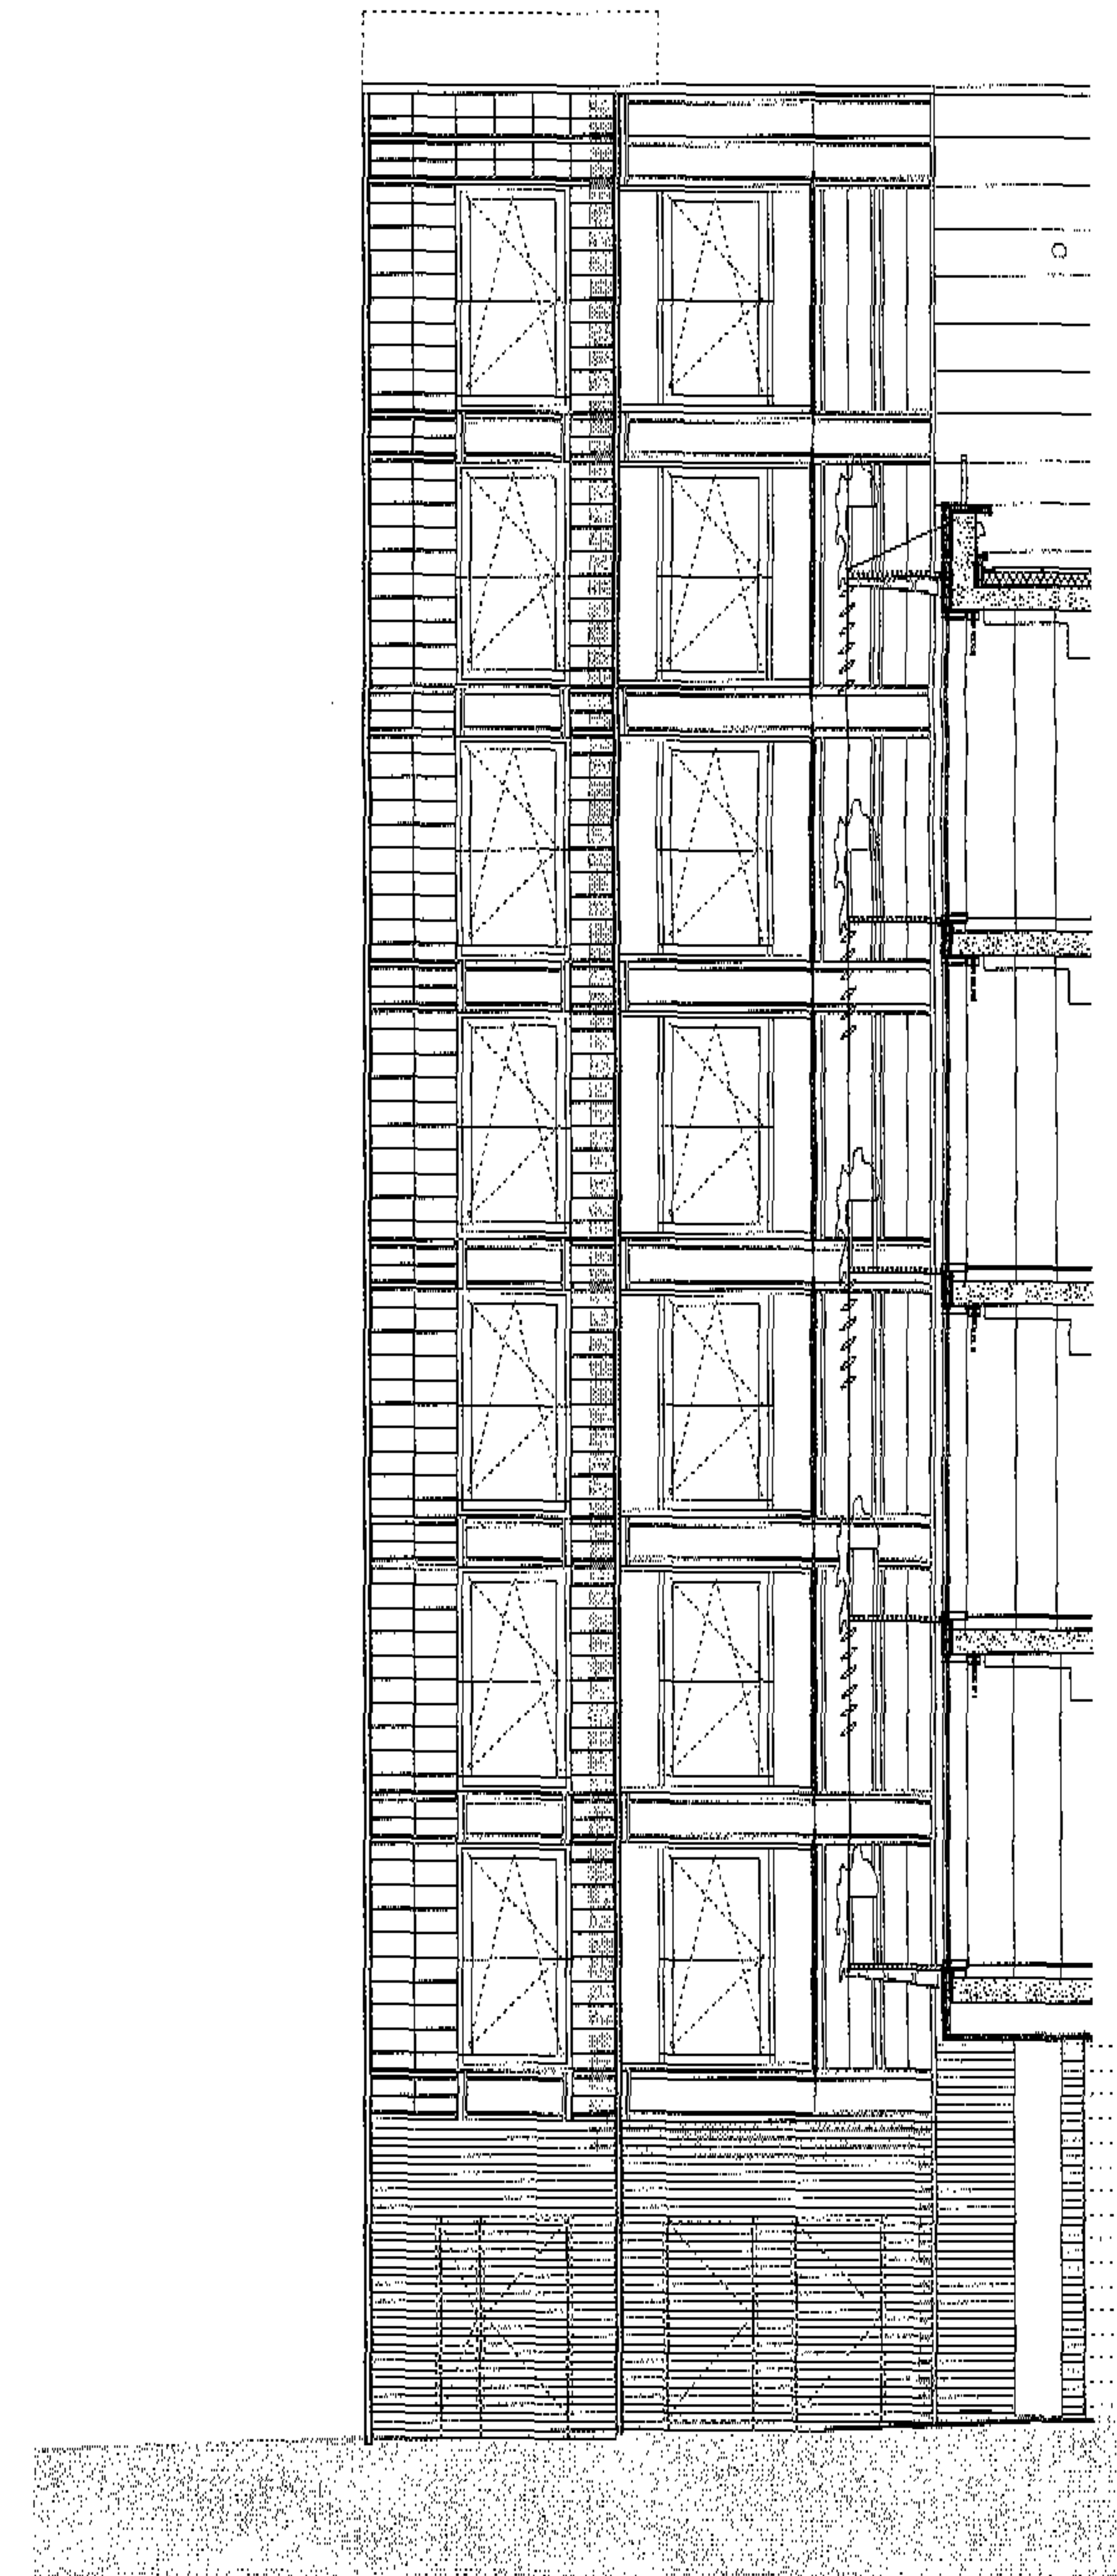

CYPRESS PLACE - NORTHEAST ELEVATION

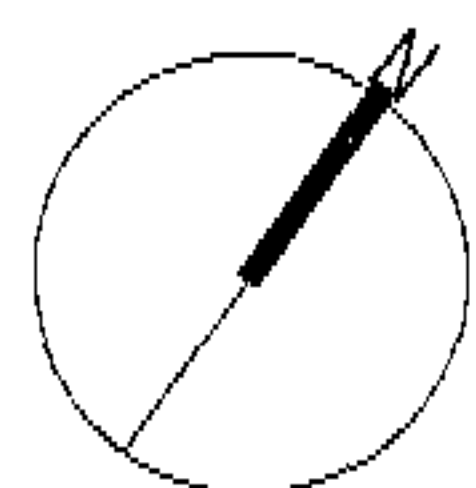

A	AMENDMENT APPLICATION	27.06.05	CB
0	DESIGN DEVELOPMENT	03.06.05	CB
NO.	REVISION	DATE	INITIAL

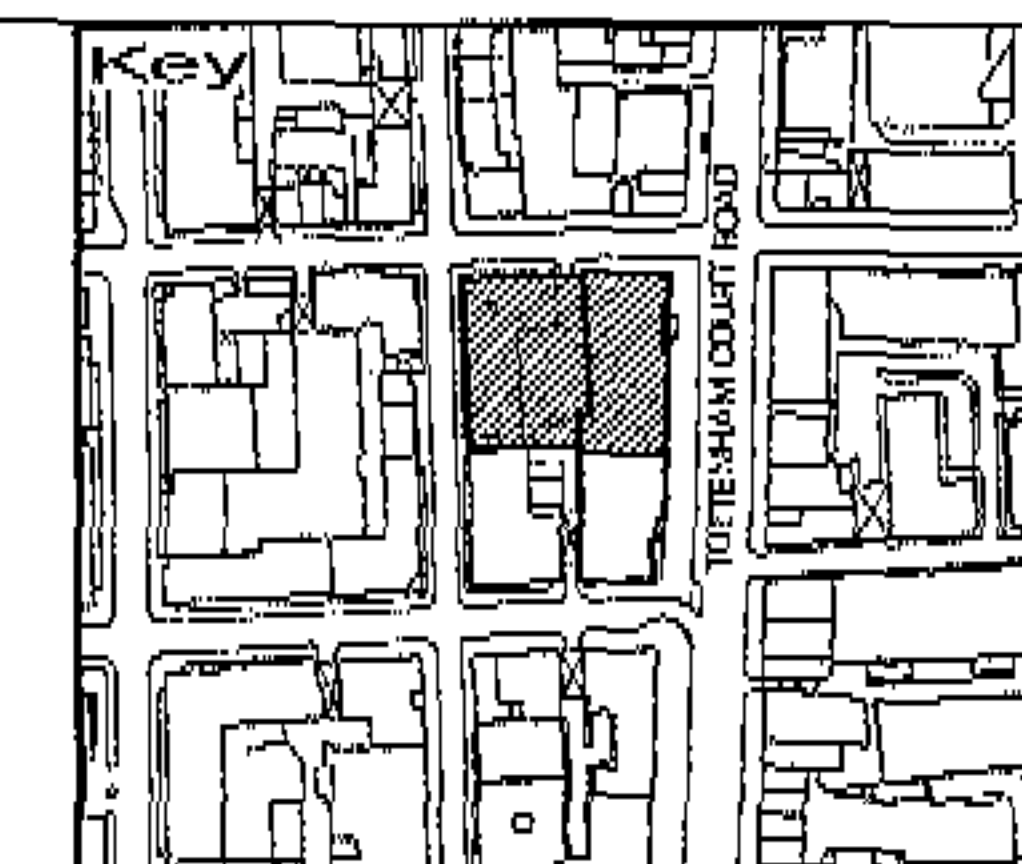

105 TOTTENHAM COURT ROAD

Title RESIDENTIAL BLOCK, ELEVATIONS
WHITFIELD STREET, CYPRESS PLACE

Dwg No 8954 / T P / 220


Revision A

Scale 1 : 100 @ A2 / 1:50 @ A0



Date 05/06



EPR Architects Limited
21 Douglas Street, London SW1P 4PE
Tel 020 7834 4411, Fax 020 7830 9027
www.epr.co.uk, archinfo@epr.co.uk

 

	G	AMENDMENT APPLICATION	27.06.05	CB
	F	CONDITION 3 - EXTERNAL MATERIALS	06.06.05	CB
	E	DESIGN DEVELOPMENT	03.06.05	CB
	D	PLANNING APPLICATION MODIFICATION	12.01.05	MY
	C	PLANNING APPLICATION MODIFICATION	20.11.04	SK
	B	LEVELS ADDED	15.03.04	
	A	PLANNING APPLICATION	27.02.04	
	NO.	REVISION	DATE	INITIAL
LEGEND				
1 PPC COATED ALUMINIUM SPANDRELS				
2 SOLAR CONTROL GLAZING IN PPC COATED ALUMINIUM FRAMES + GLASS PINS				
3 CLEAR FRAMELESS STRUCTURAL GLAZING				
4 GLASS PANELS WITH OPAQUE BACKING PANEL				
5 TERRAZZITA PANELS HELD IN CONCEALED FRAME				
6 PPC COATED ALUMINIUM LOUVRES (PANELS + DOORS)				
7 BALLUSTRADE				
8 SHOP FRONTS BY OTHERS				
9 SOLAR CONTROL GLAZING IN PPC FRAME				
10 -				
11 PPC COATED STEEL + ALUMINIUM BALCONIES AND SCREENS WITH PLANTERS				
12 PPC COATED ALUMINIUM PANELS				
13 PPC COATED ALUMINIUM LOUVRE DOORS (PLANT ROOM)				
14 PPC COATED ALUMINIUM PANELS (PLANT ROOM)				
15 PRE-WEATHERED ZINC PANELS				
16 POLISHED NATURAL AGGREGATE FACING MASONRY BLOCKS				
17 GLAZED CANOPY				
105 TOTTENHAM COURT ROAD				
SECTION C-C (PROPOSED)				
Title				
Org No 8954 / T P / 212				
Revision: G				
Scale 1:200 @ A2 / 1:100 @ A0				
Date 02/04				
EPR Architects Limited 21 Douglas Street, London SW1P 4PE Tel 020 7534 4411, Fax 020 7530 9027 www.epr.co.uk, architects@epr.co.uk				

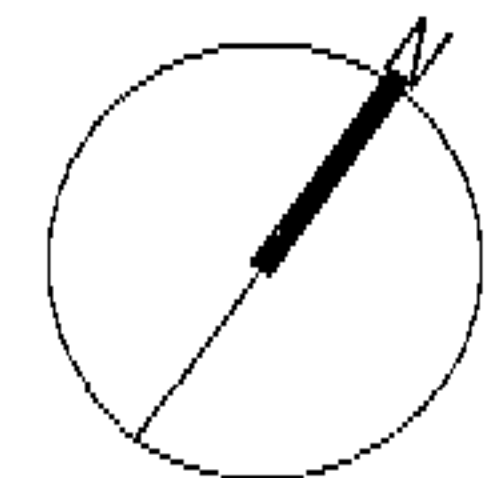 


NO.	REVISION	DATE	INITIAL
F	AMENDMENT APPLICATION	27.06.05	CB
E	CONDITION 3 - EXTERNAL MATERIALS	06.06.05	CB
D	DESIGN DEVELOPMENT	03.06.05	CB
C	PLANNING APPLICATION MODIFICATION	12.01.05	MY
B	PLANNING APPLICATION MODIFICATION	22.10.04	SK
A	PLANNING APPLICATION	27.02.04	

LEGEND

- 1 PPC COATED ALUMINIUM SPANDRELS
- 2 SOLAR CONTROL GLAZING IN PPC COATED ALUMINIUM FRAMES + GLASS FINS
- 3 CLEAR FRAMELESS STRUCTURAL GLAZING
- 4 GLASS PANELS WITH OPAQUE BACKING PANEL
- 5 TERRAZZOTA PANELS HELD IN CONCEALED FRAME
- 6 PPC COATED ALUMINIUM LOUVRES (PANELS + DOORS)
- 7 BALUSTRADE
- 8 SHOP FRONTS BY OTHERS

- 9 SOLAR CONTROL GLAZING IN PPC FRAME
- 10 -
- 11 PPC COATED STEEL + ALUMINIUM BALCONIES AND SCREENS WITH PLANTERS
- 12 PPC COATED ALUMINIUM PANELS
- 13 PPC COATED ALUMINIUM LOUVRE DOORS (PLANT ROOM)
- 14 PPC COATED ALUMINIUM PANELS (PLANT ROOM)
- 15 PRE-WEATHERED ZINC PANELS
- 16 POLISHED NATURAL AGGREGATE FACING MASONRY BLOCKS

17 GLAZED CANOPY

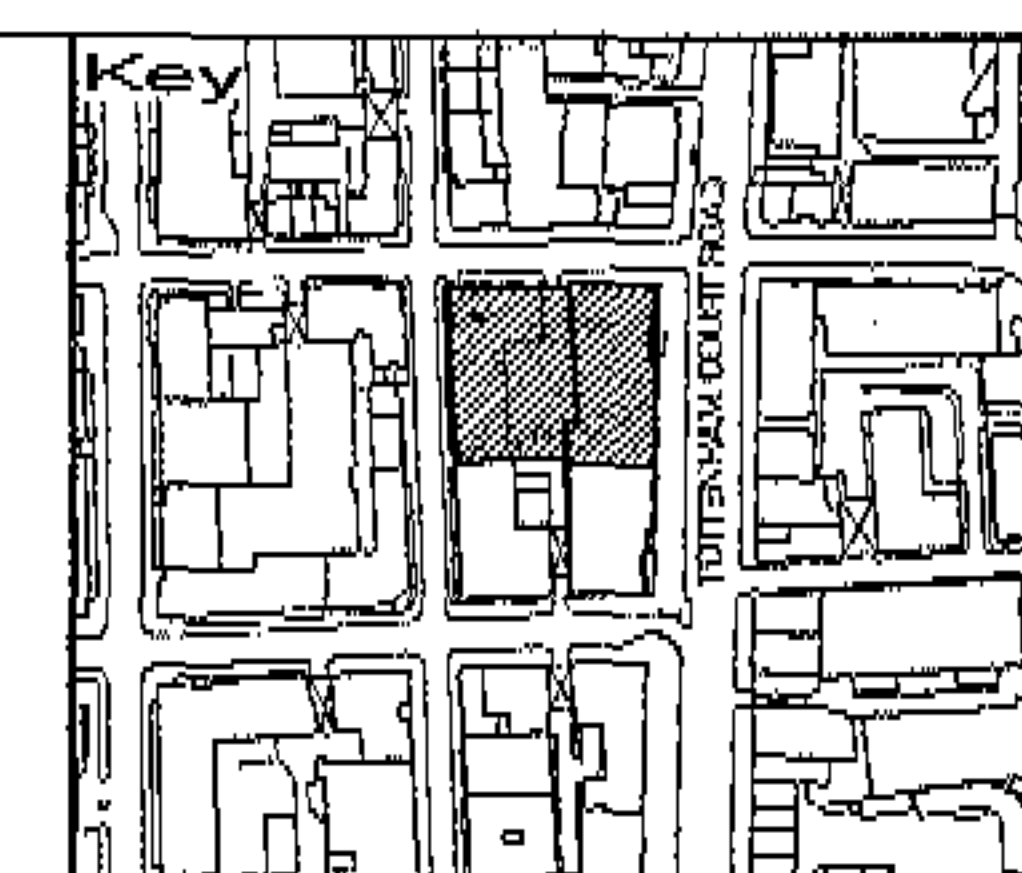

105 TOTTENHAM COURT ROAD

Title WHITFIELD STREET ELEVATION
PROPOSED

Orig No 8954 / T P / 209



Scale 1 : 200 @ A2 / 1:100 @ A0

Revision
F

Date 02/04



EPR Architects Limited
21 Douglas Street, London SW1P 4PE
Tel 020 7834 4411, Fax 020 7830 9027
www.epr.co.uk, architects@epr.co.uk

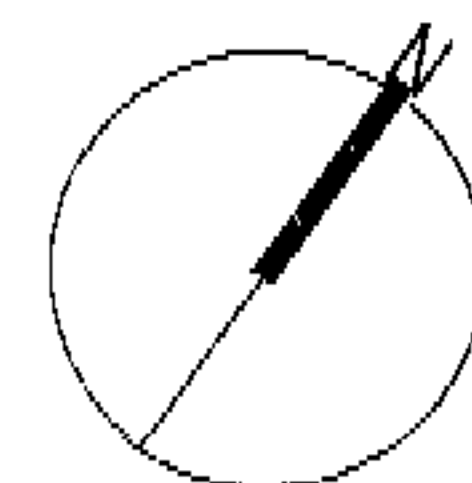 


NO.	REVISION	DATE	INITIAL
F	AMENDMENT APPLICATION	27.06.05	CB
E	CONDITION 3 - EXTERNAL MATERIALS	08.06.05	CB
D	DISGN DEVELOPMENT	03.06.05	CB
C	PLANNING APPLICATION MODIFICATION	12.01.05	MY
B	PLANNING APPLICATION MODIFICATION	22.10.04	SK
A	PLANNING APPLICATION	27.02.04	

LEGEND

- 1 PPC COATED ALUMINIUM SPANDRELS
- 2 SOLAR CONTROL GLAZING IN PPC COATED ALUMINIUM FRAMES + GLASS FINS
- 3 CLEAR FRAMELESS STRUCTURAL GLAZING
- 4 GLASS PANELS WITH OPAQUE BACKING PANEL
- 5 TERRACOTTA PANELS HELD IN CONCEALED FRAME
- 6 PPC COATED ALUMINIUM LOUVRES (PANELS + DOORS)
- 7 BALUSTRADE
- 8 SHOP FRONTS BY OTHERS

- 9 SOLAR CONTROL GLAZING IN PPC FRAME
- 10 -
- 11 PPC COATED STEEL + ALUMINIUM BALCONIES AND SCREENS WITH PLANTERS
- 12 PPC COATED ALUMINIUM PANELS
- 13 PPC COATED ALUMINIUM LOUVRE DOORS (PLANT ROOM)
- 14 PPC COATED ALUMINIUM PANELS (PLANT ROOM)
- 15 PRE-WEATHERED ZINC PANELS
- 16 POLISHED NATURAL AGGREGATE FACING MASONRY BLOCKS

- 17 GLAZED CANOPY

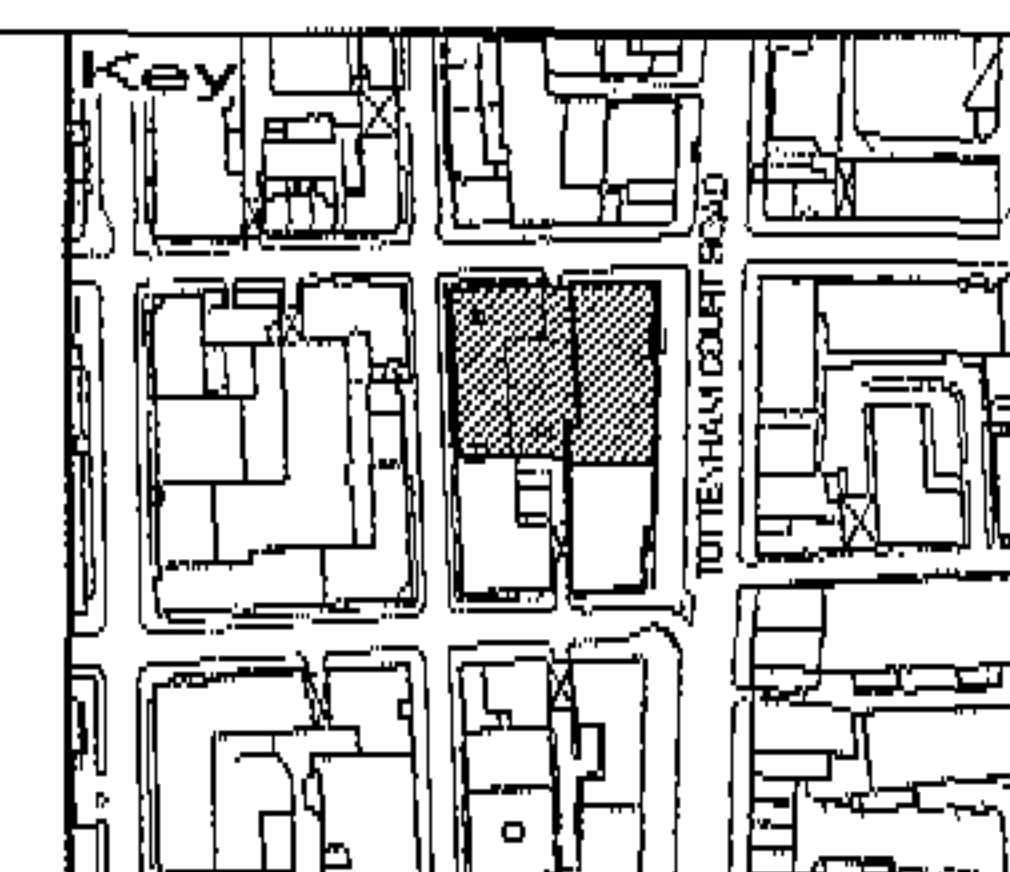

105 TOTTENHAM COURT ROAD

MAPLE STREET ELEVATION PROPOSED

Dwg No 8954 / T P / 208

Scale 1:200 @ A2 / 1:100 @ A0

Revision F

Date 02/04



EPR Architects Limited
21 Douglas Street, London SW1P 4PE
Tel 020 7634 4411, Fax 020 7630 6027
www.epr.co.uk, architects@epr.co.uk