


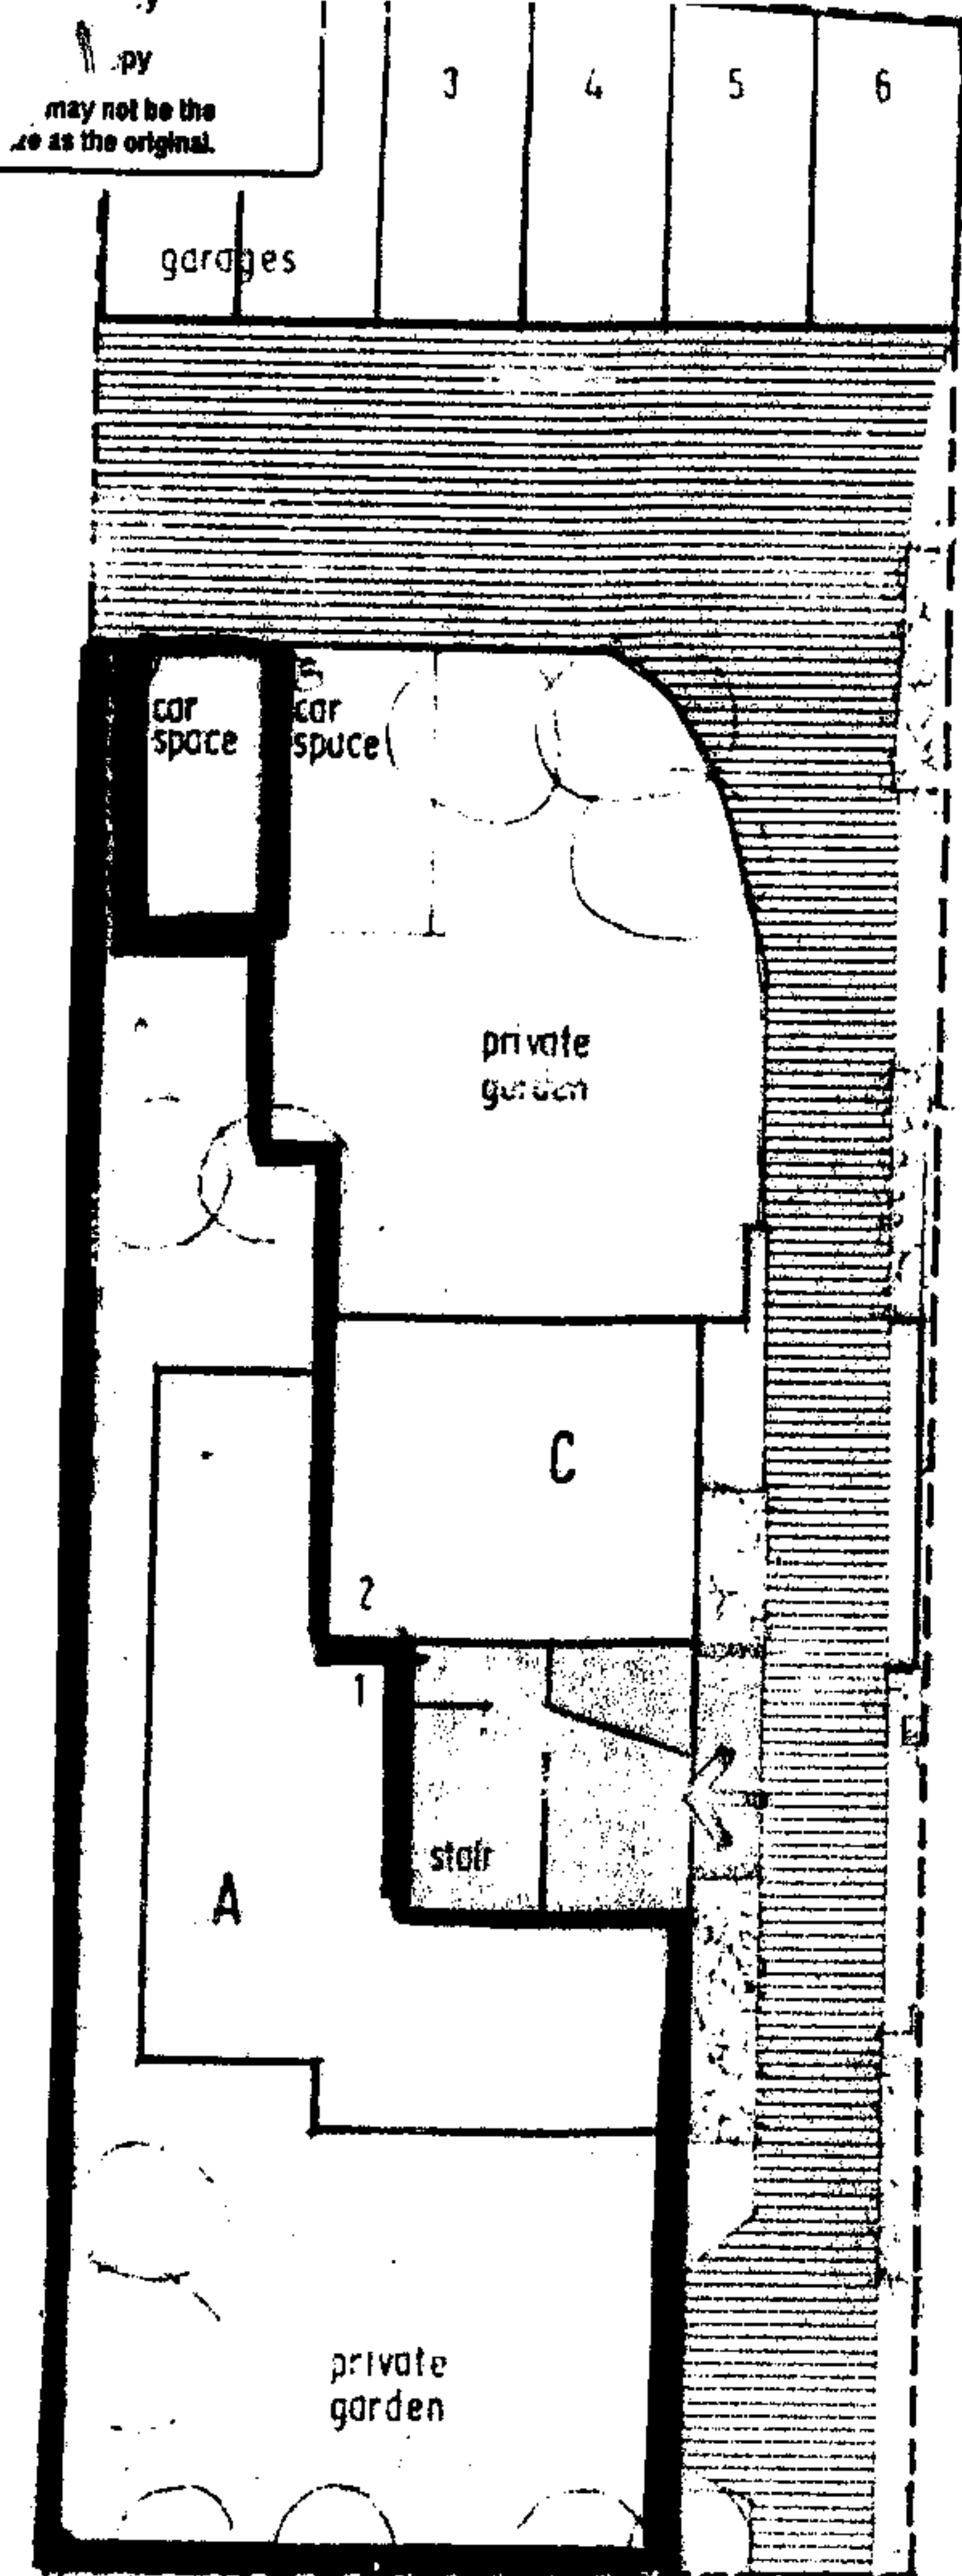

1/2 SITE LAYOUT & GROUND FLOOR PLAN
scale 1:200

RENTON ROAD
28 ACOL ROAD
LONDON NW6




H M LAND REGISTRY

H137

Title No NGL 311151
COPY (liable to distortion in scale)
of plan to lease
dated 26/7/77

470

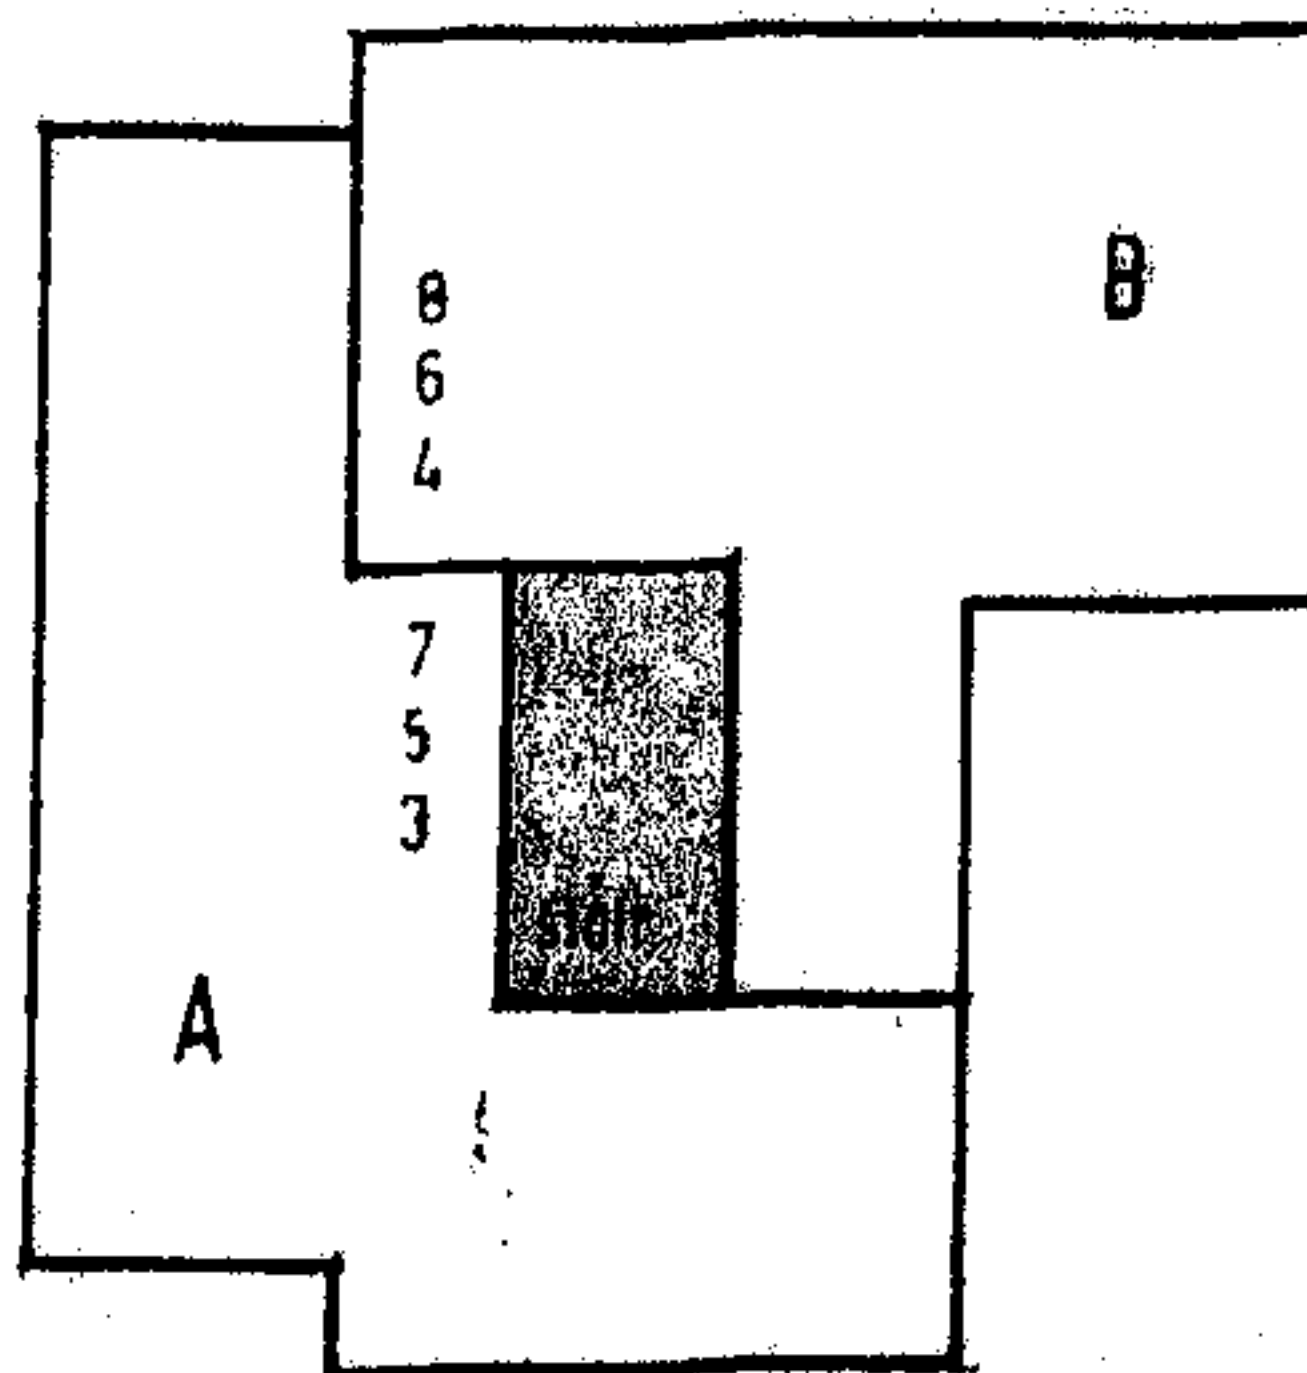



1st 2nd 3rd FLOOR PLAN
scale 1:200

1/3


EXISTING FENCE

SCALE 1:50

A-A
1:20

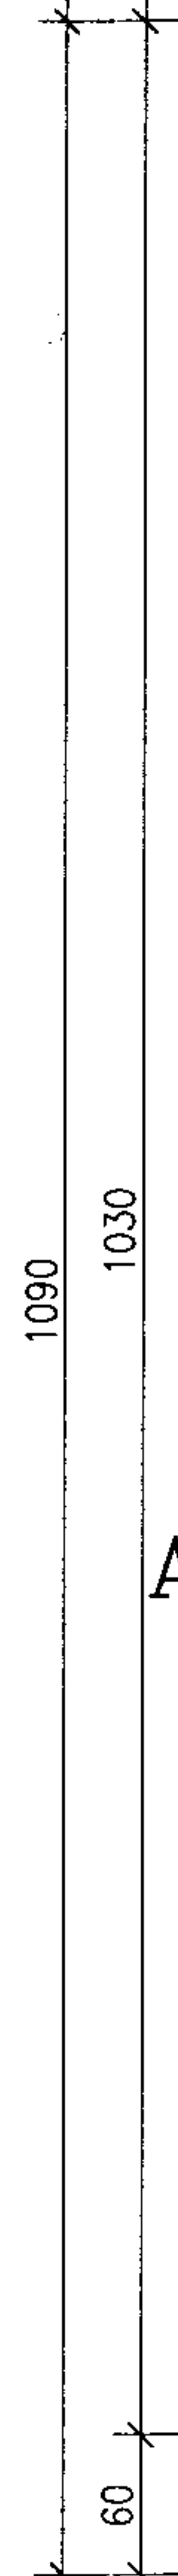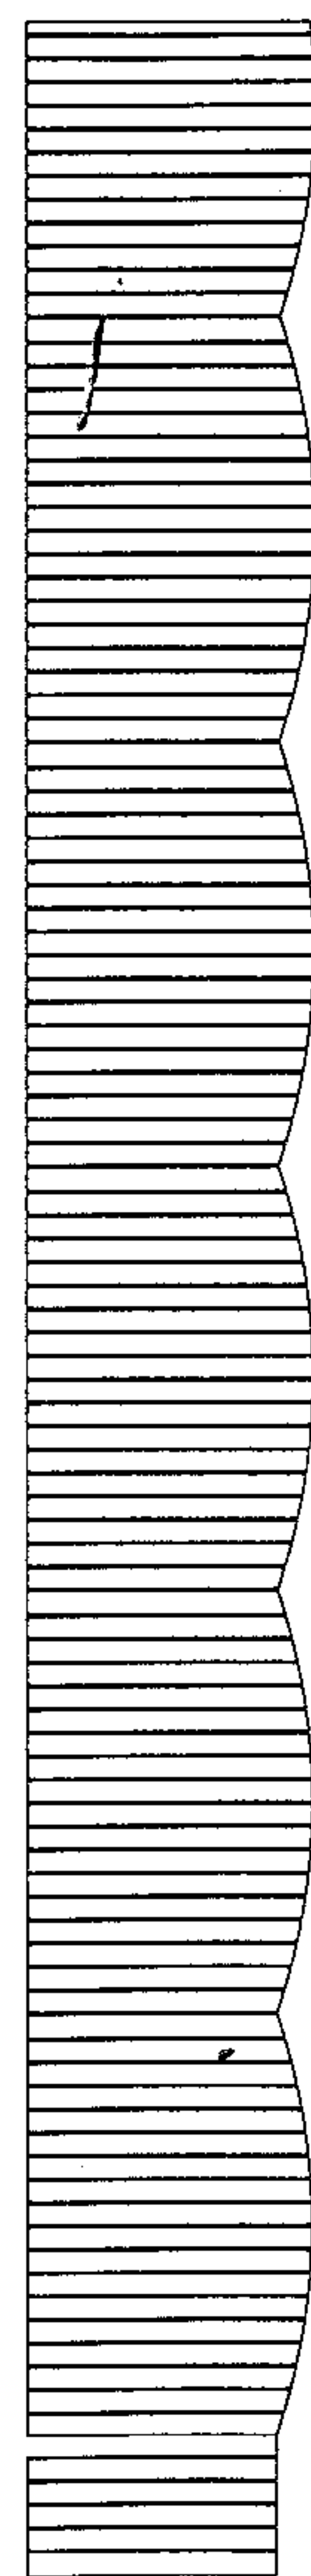

A ↑

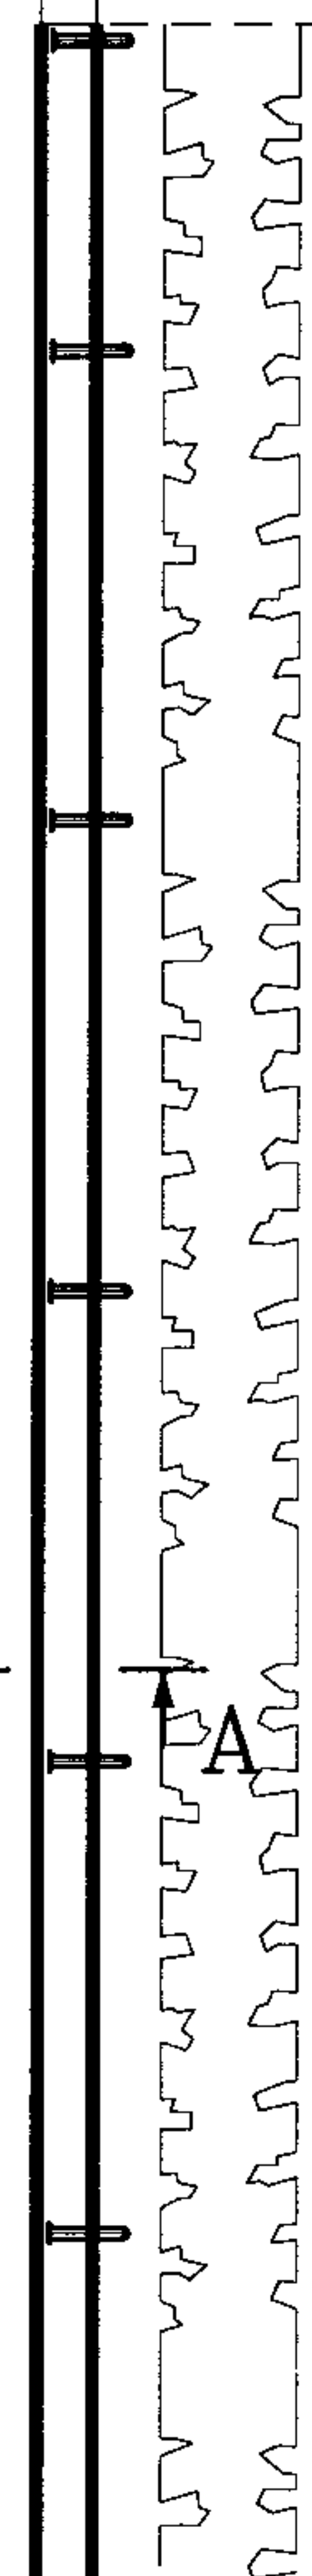


120


670

790

EXISTING FENCE

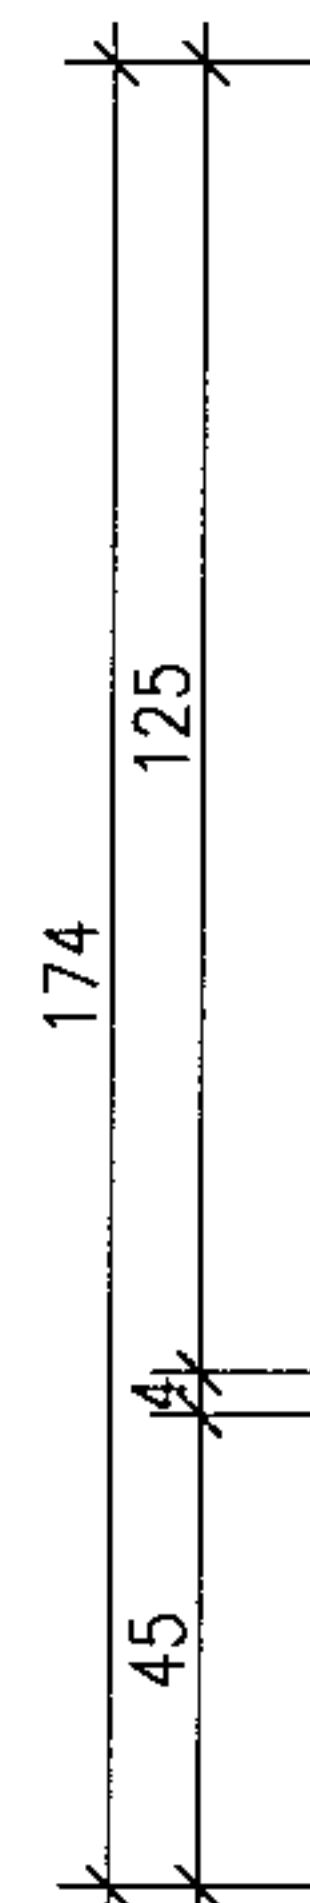


EXISTING BUILDING

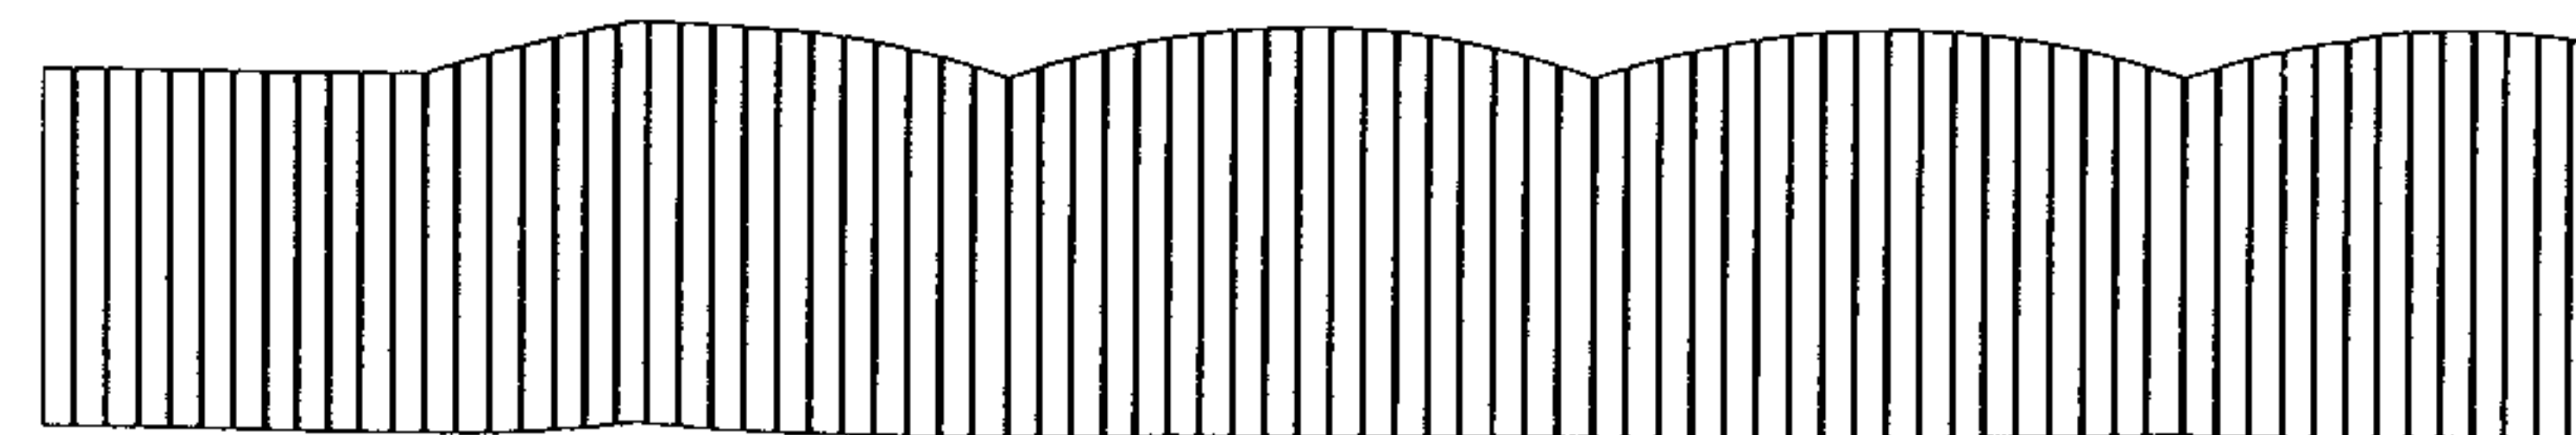


KAMILA WISNIEWSKA - GALKA
FLAT 1 KENMORE COURT
28 ACOL ROAD
LONDON NW6 3AG

1/4 PROPOSED WOODEN FENCE.


SCALE 1:50

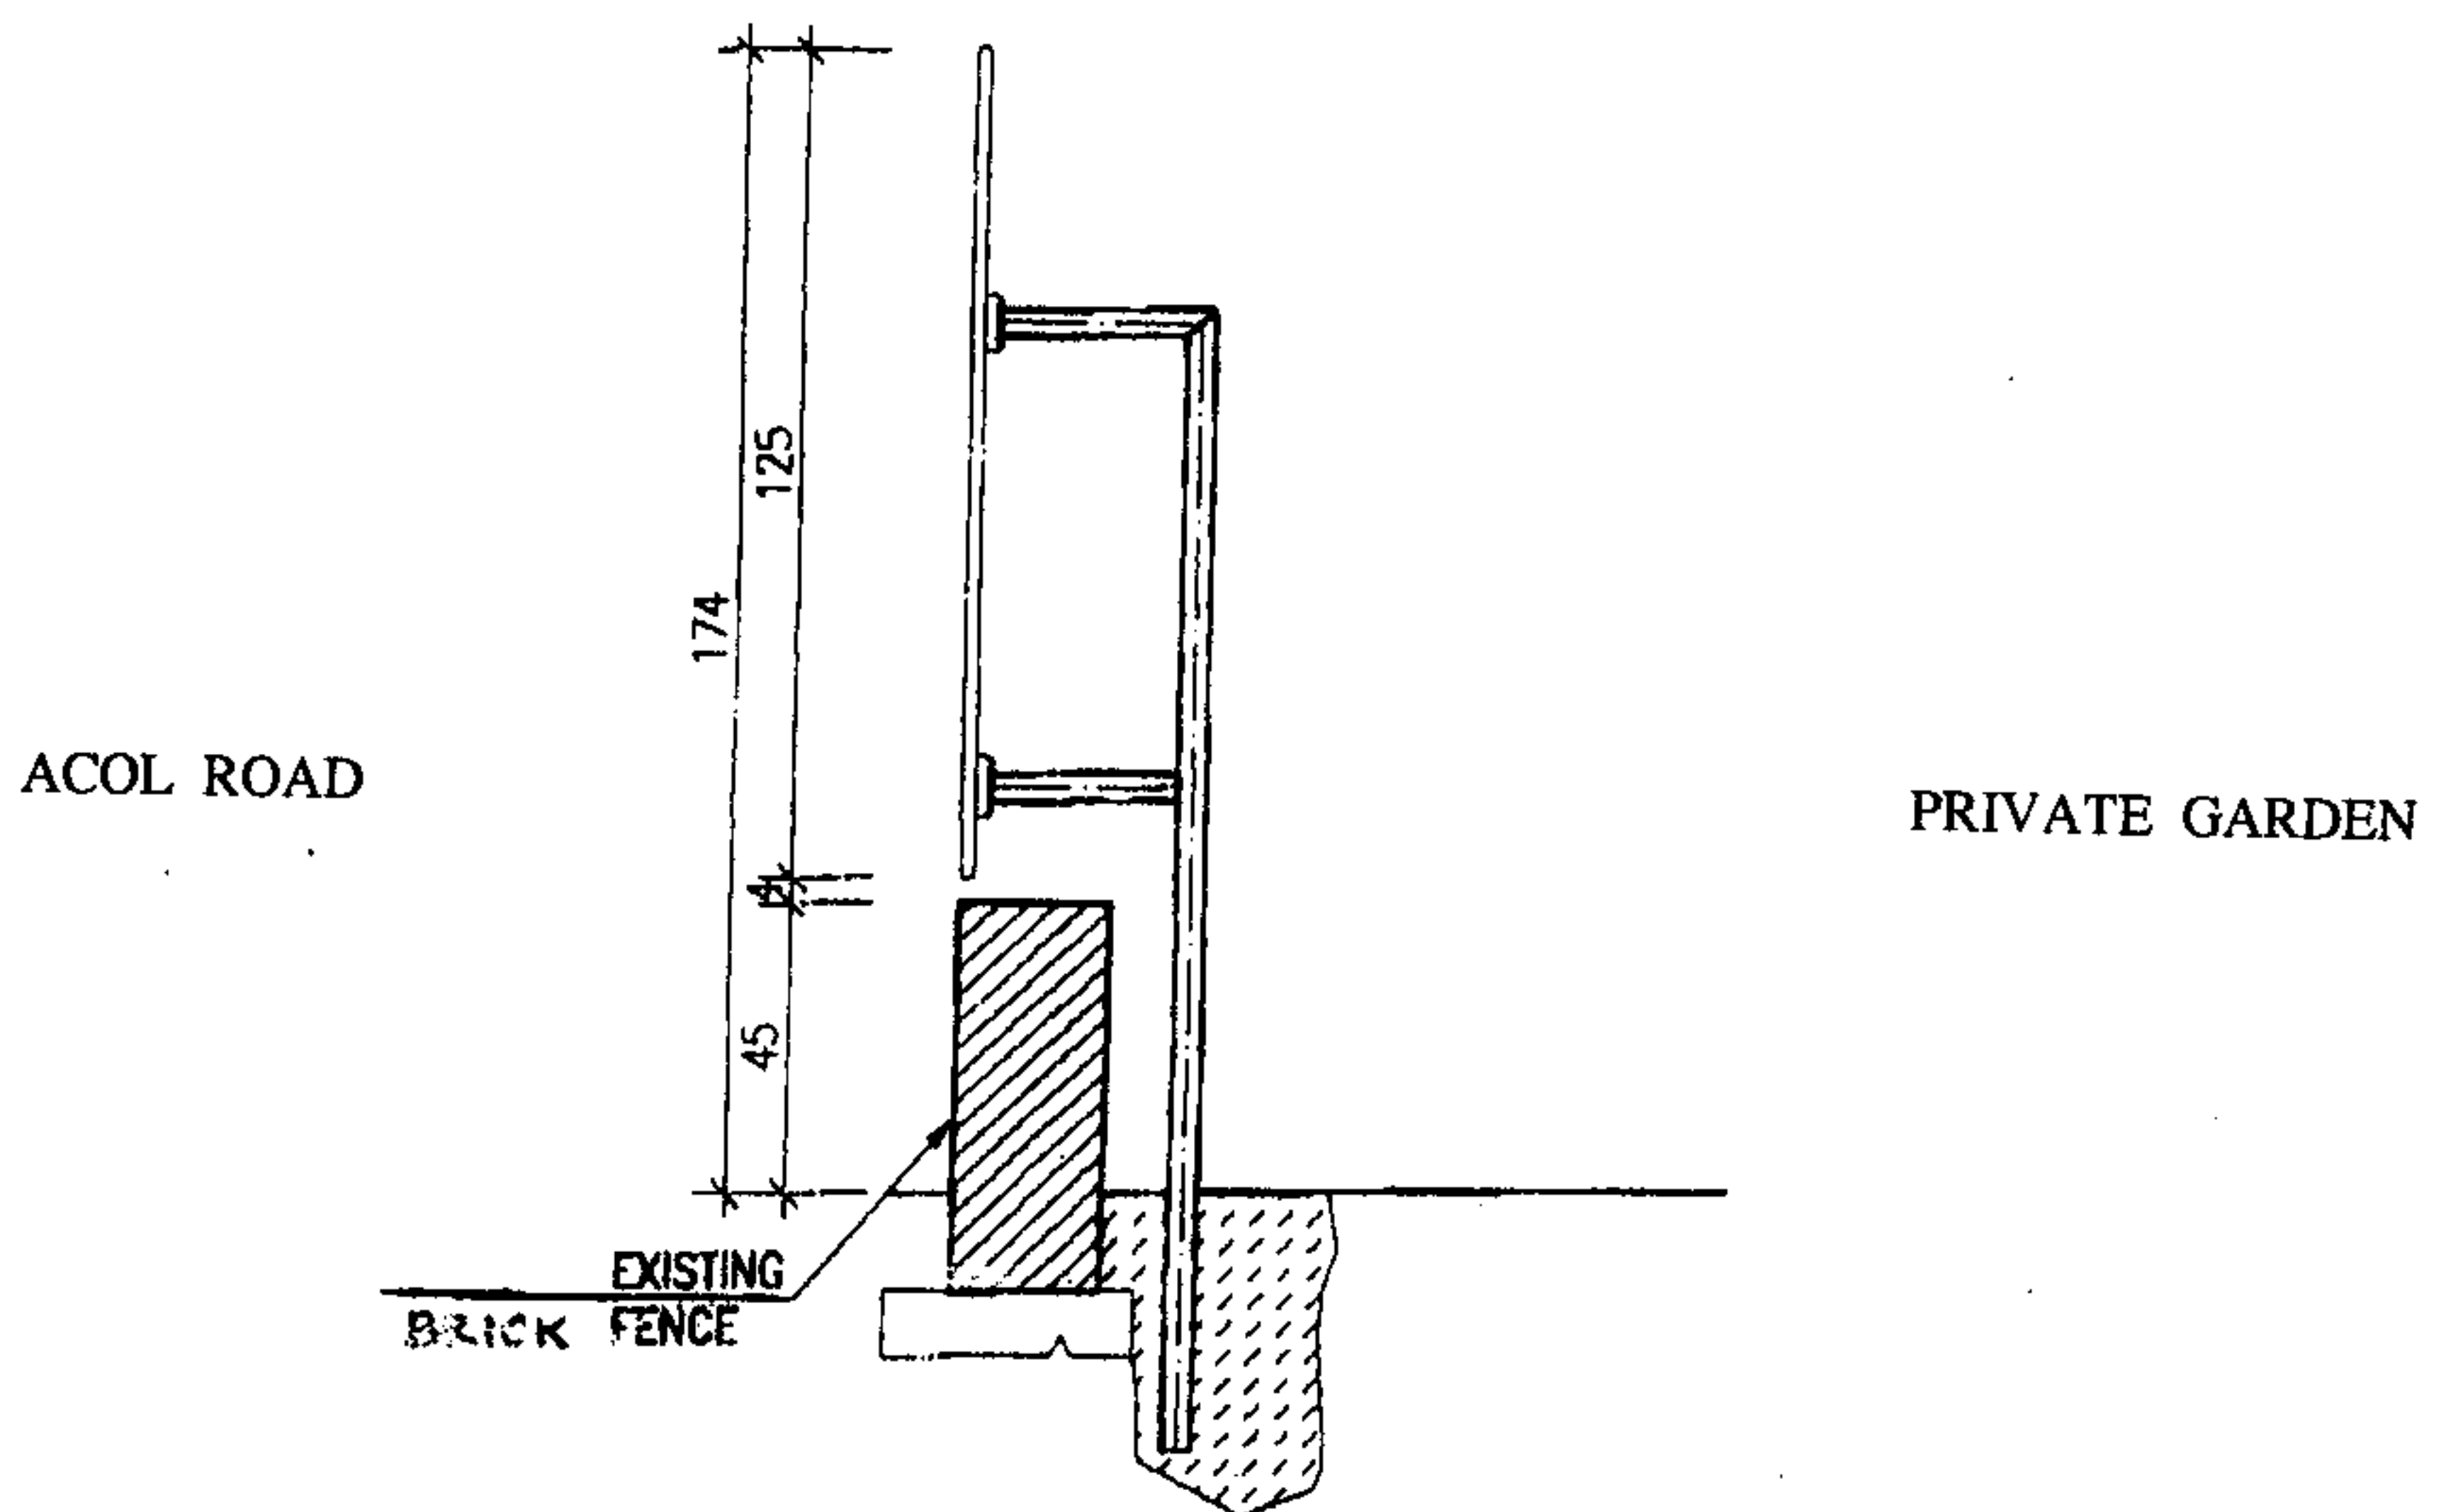

KAMILA WISNIENSKA - GALKA
FLAT 1 KENMORE COURT
28 ACOL ROAD
LONDON NW6 3AG

 


2/2 A FRONT SIDE

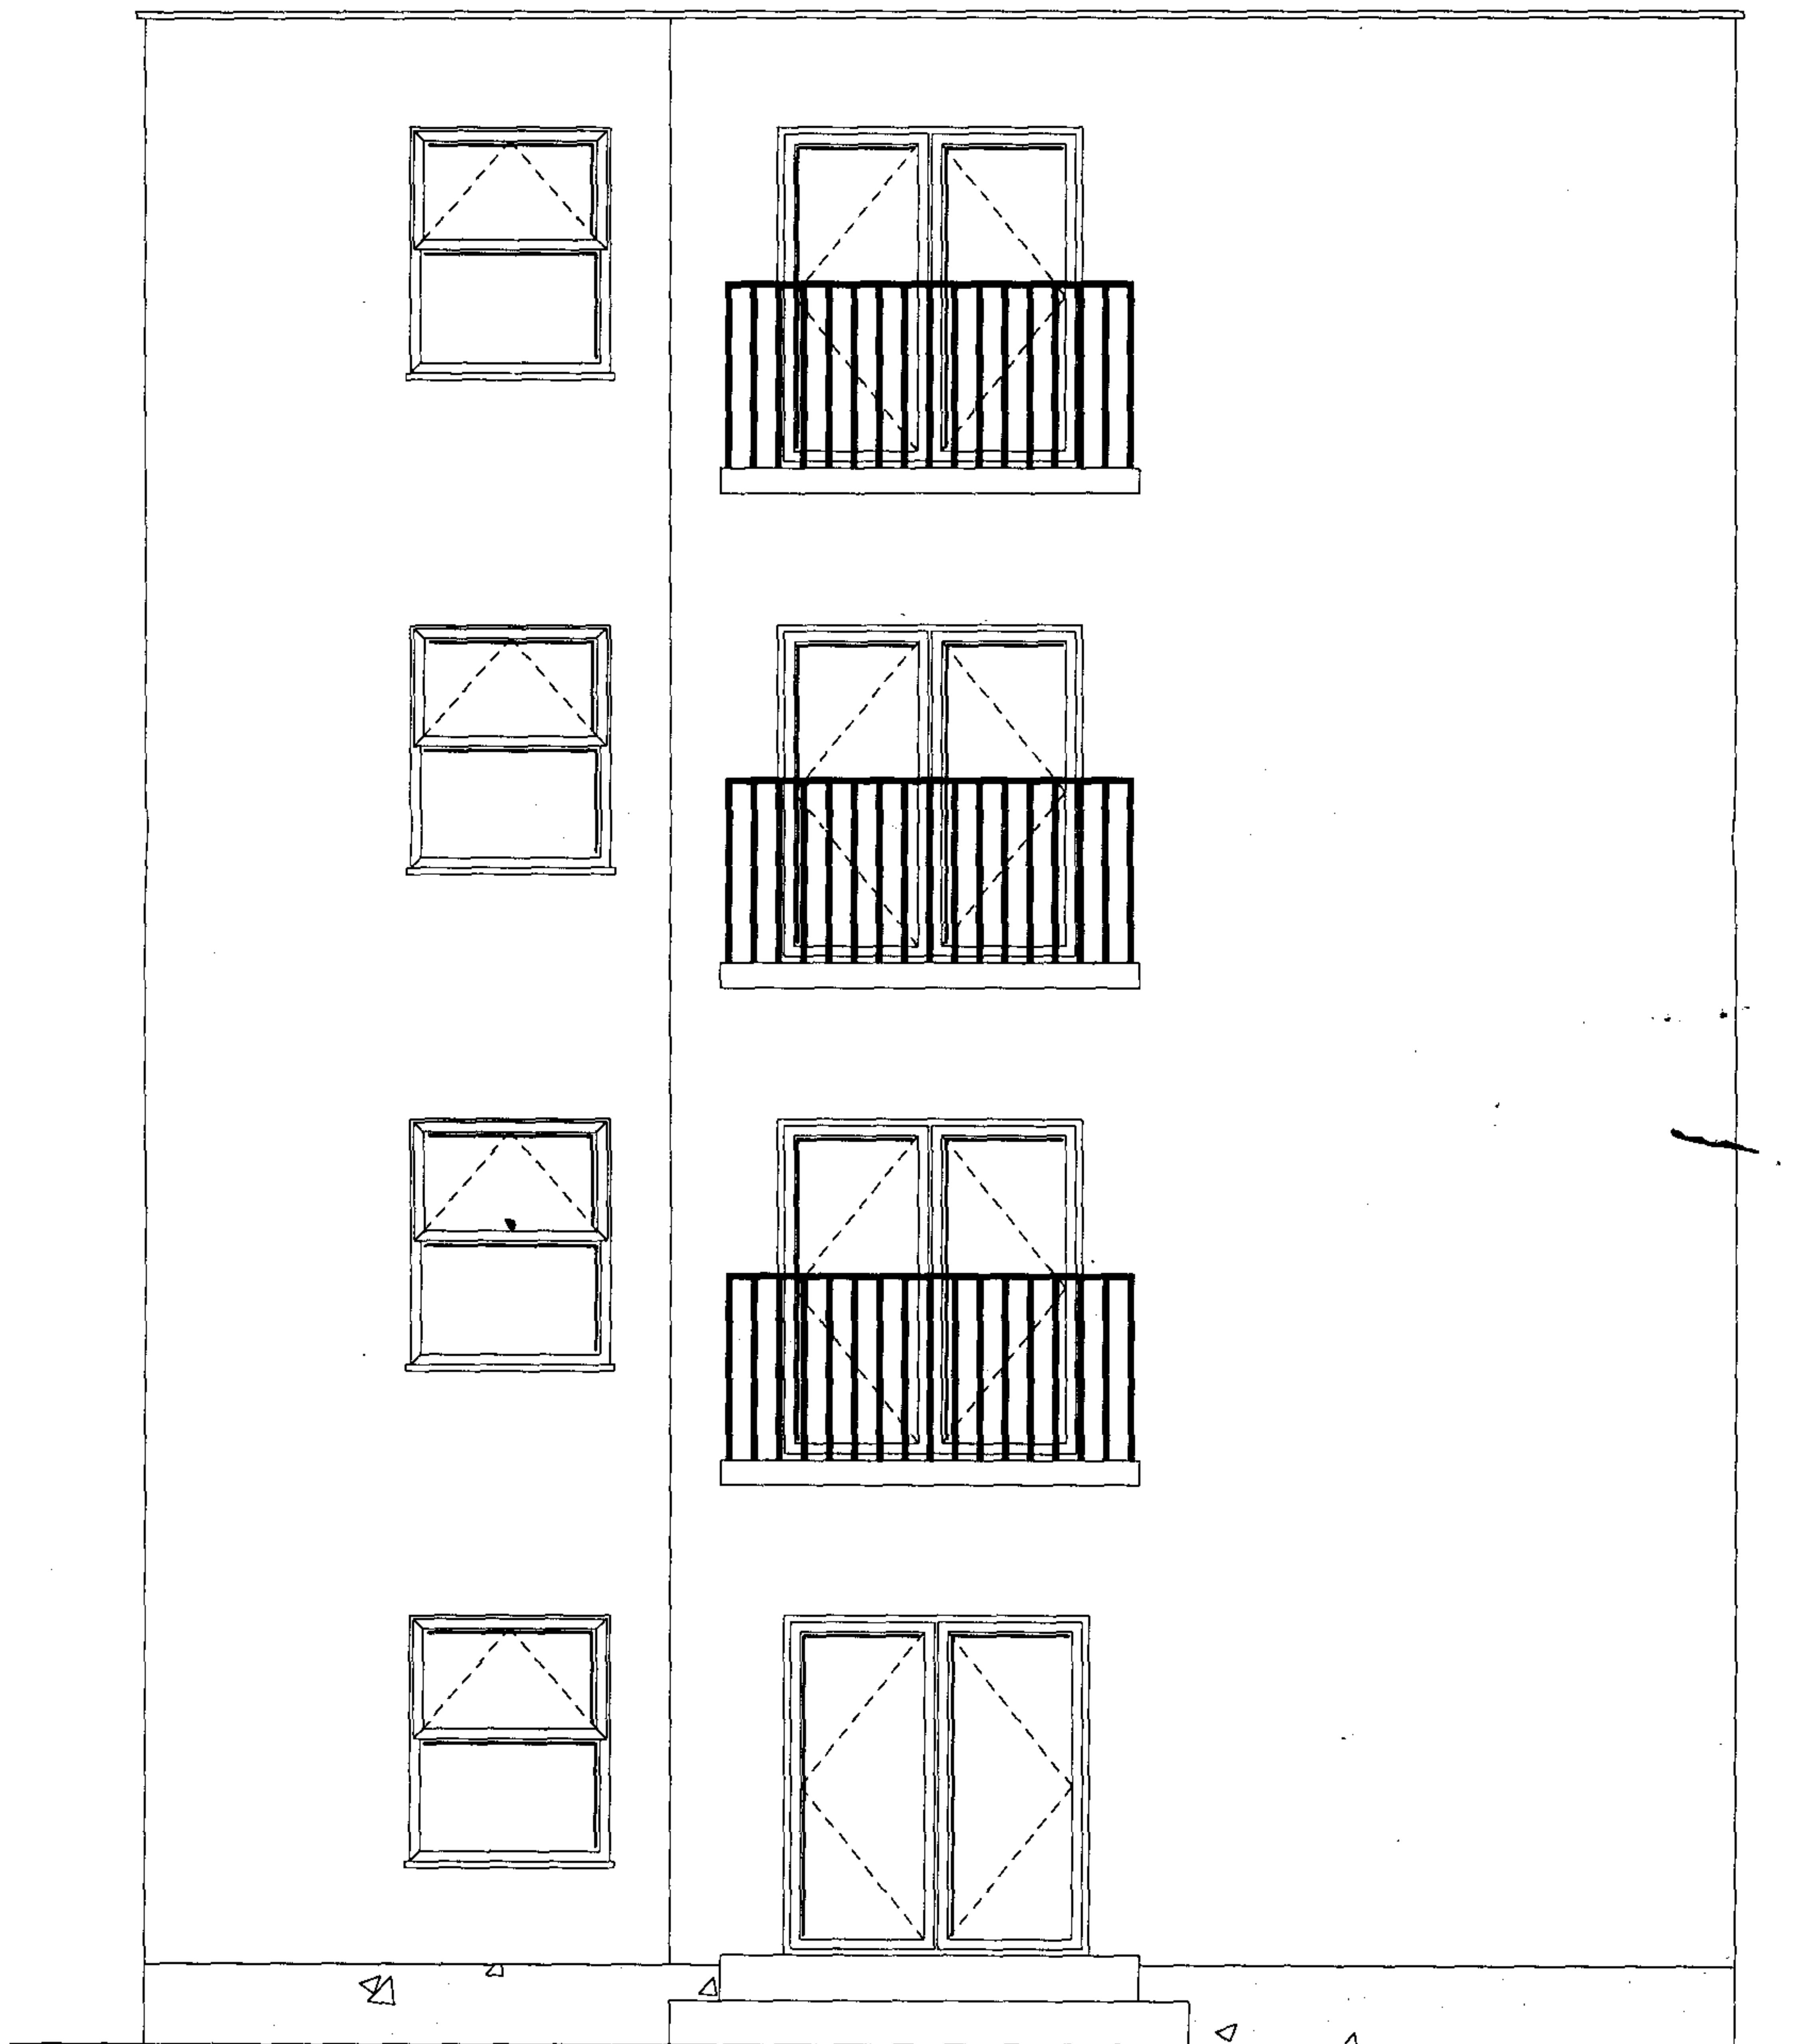

Mrs Kamila Wisniewska
1 Kemnore Court
28 Acol Road
NW6 3AG.

SCALE OF DRAWING 1:50.

2/3 B BACK SIDE

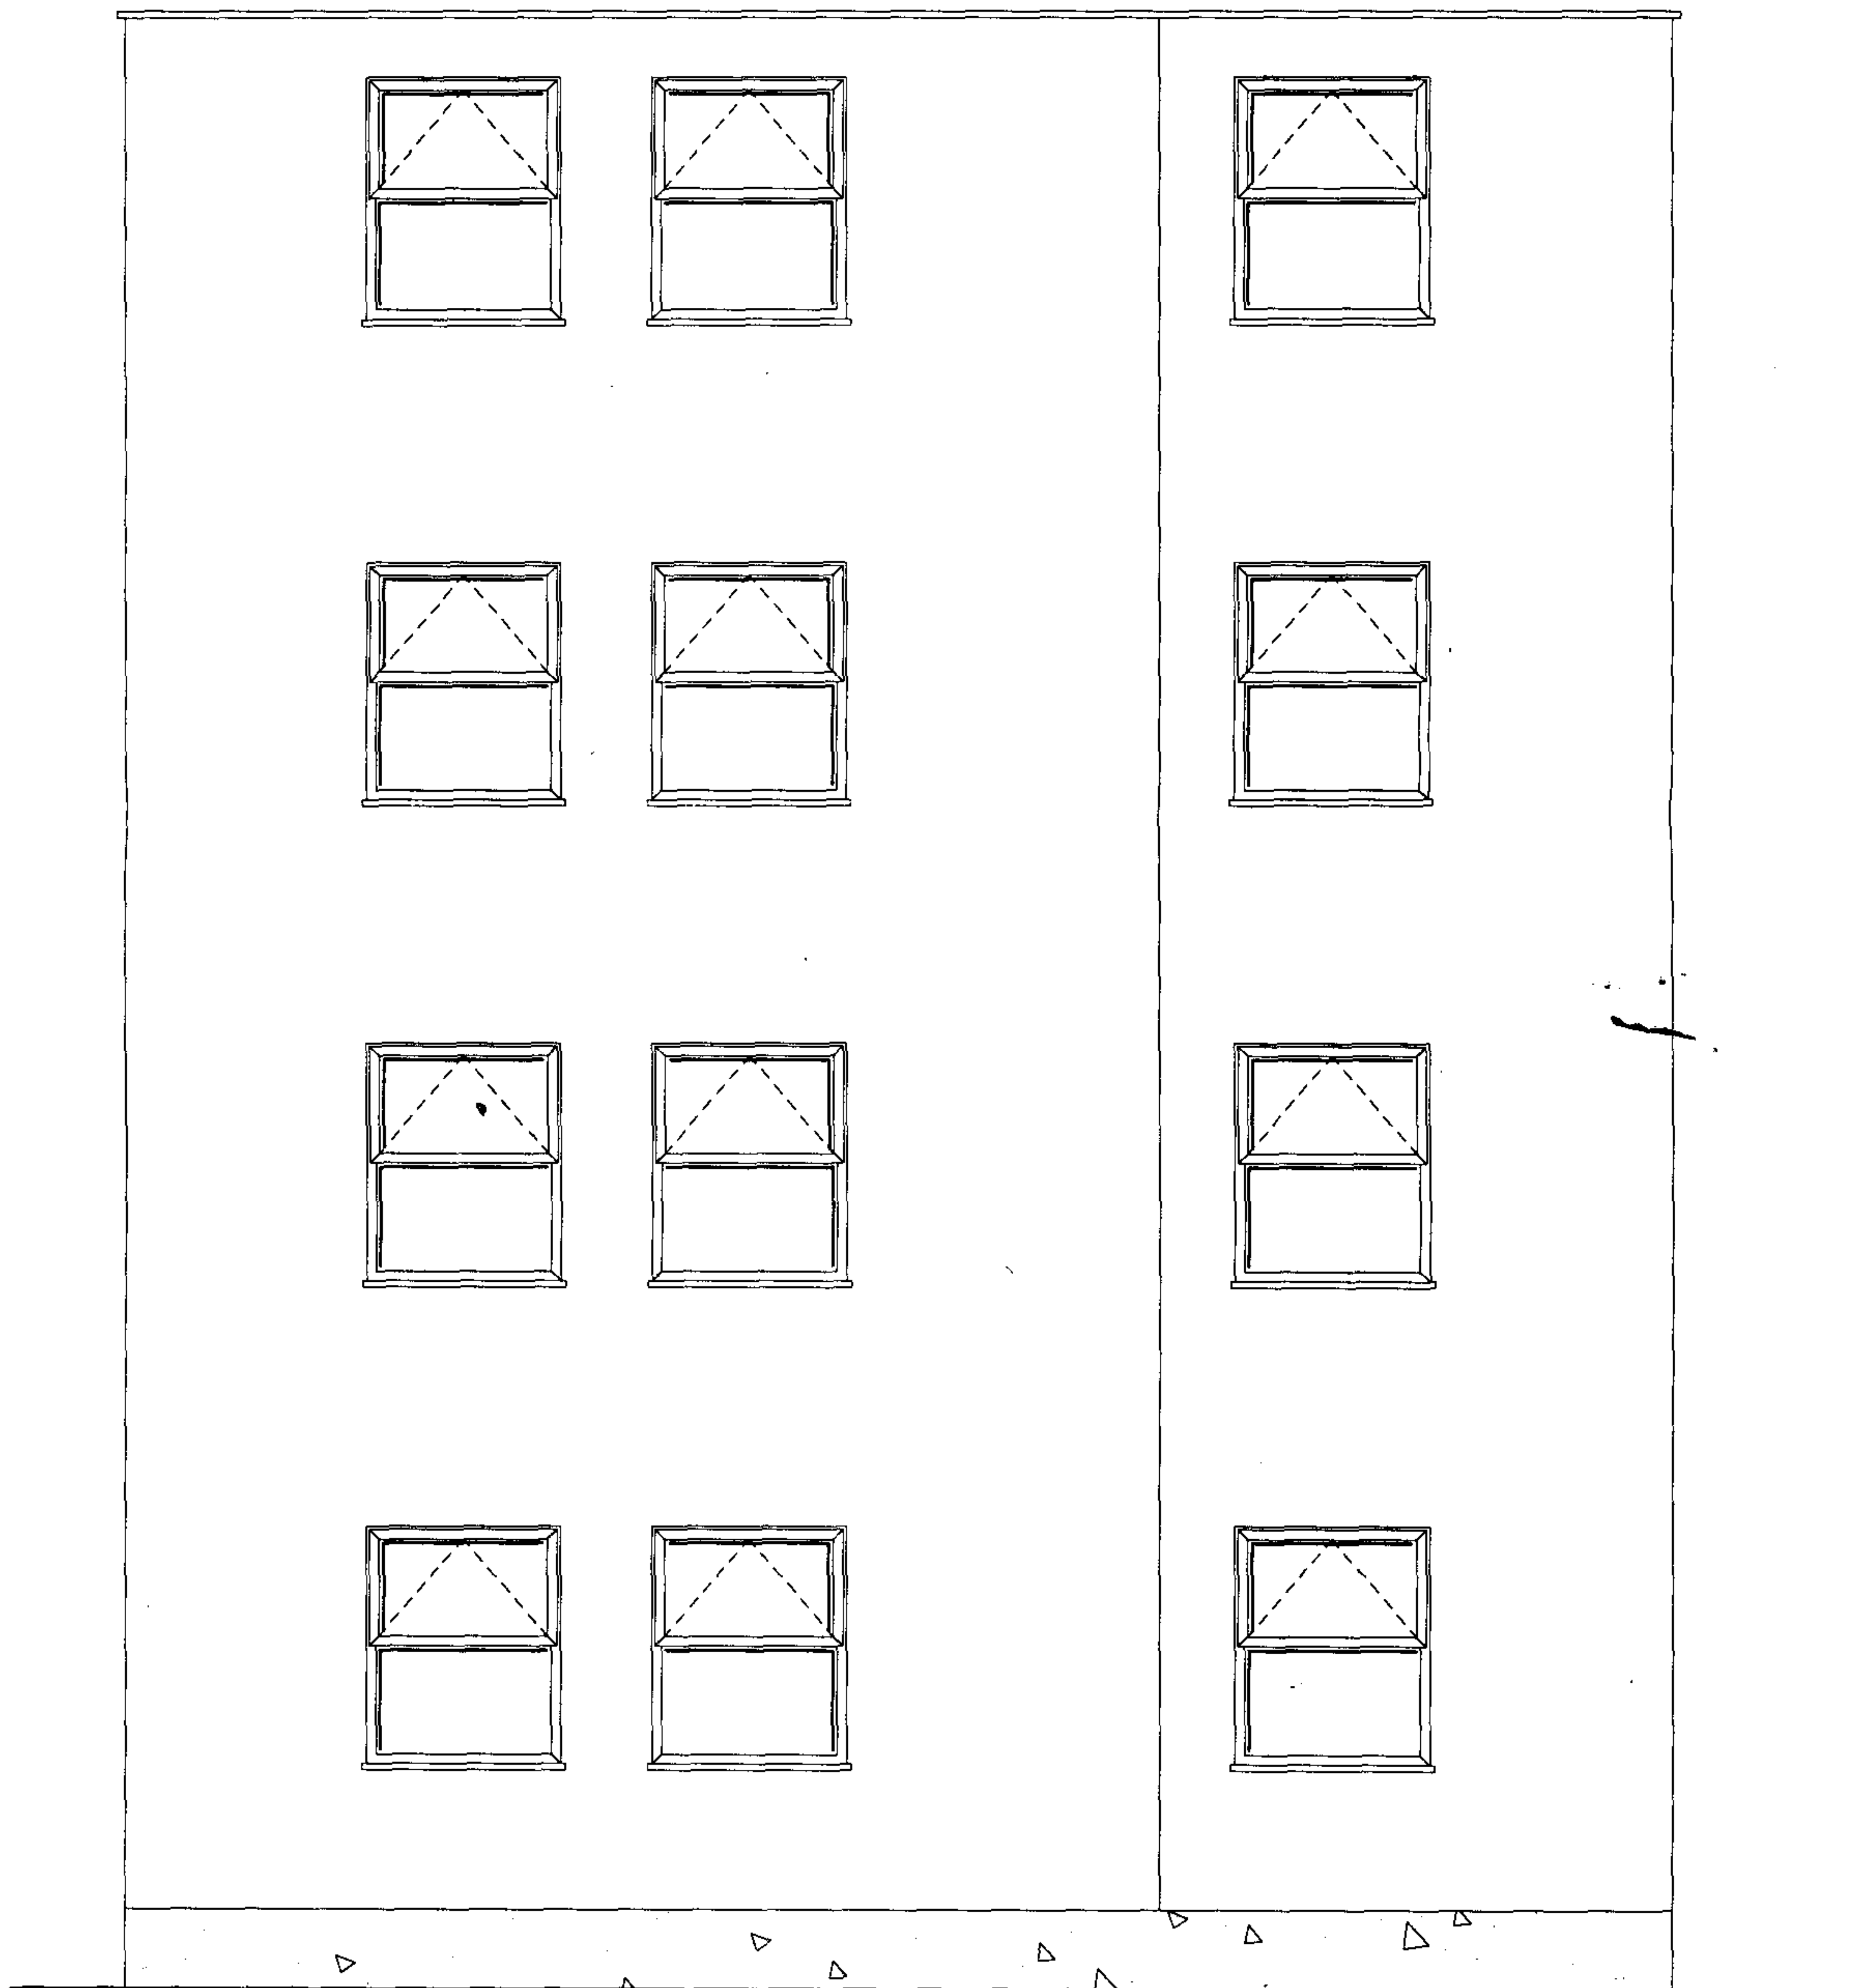


Mrs Kamila Wisniewska
1 Kemnore Court
28 Acol Road
NW6 3AG.

SCALE OF DRAWING 1:50.

SCALE OF DRAWING 1:50.

Mrs Kamila Wisniewska
1 Kemnore Court
28 Acol Road
NW6 3AG.


2/4 RIGHT SIDE

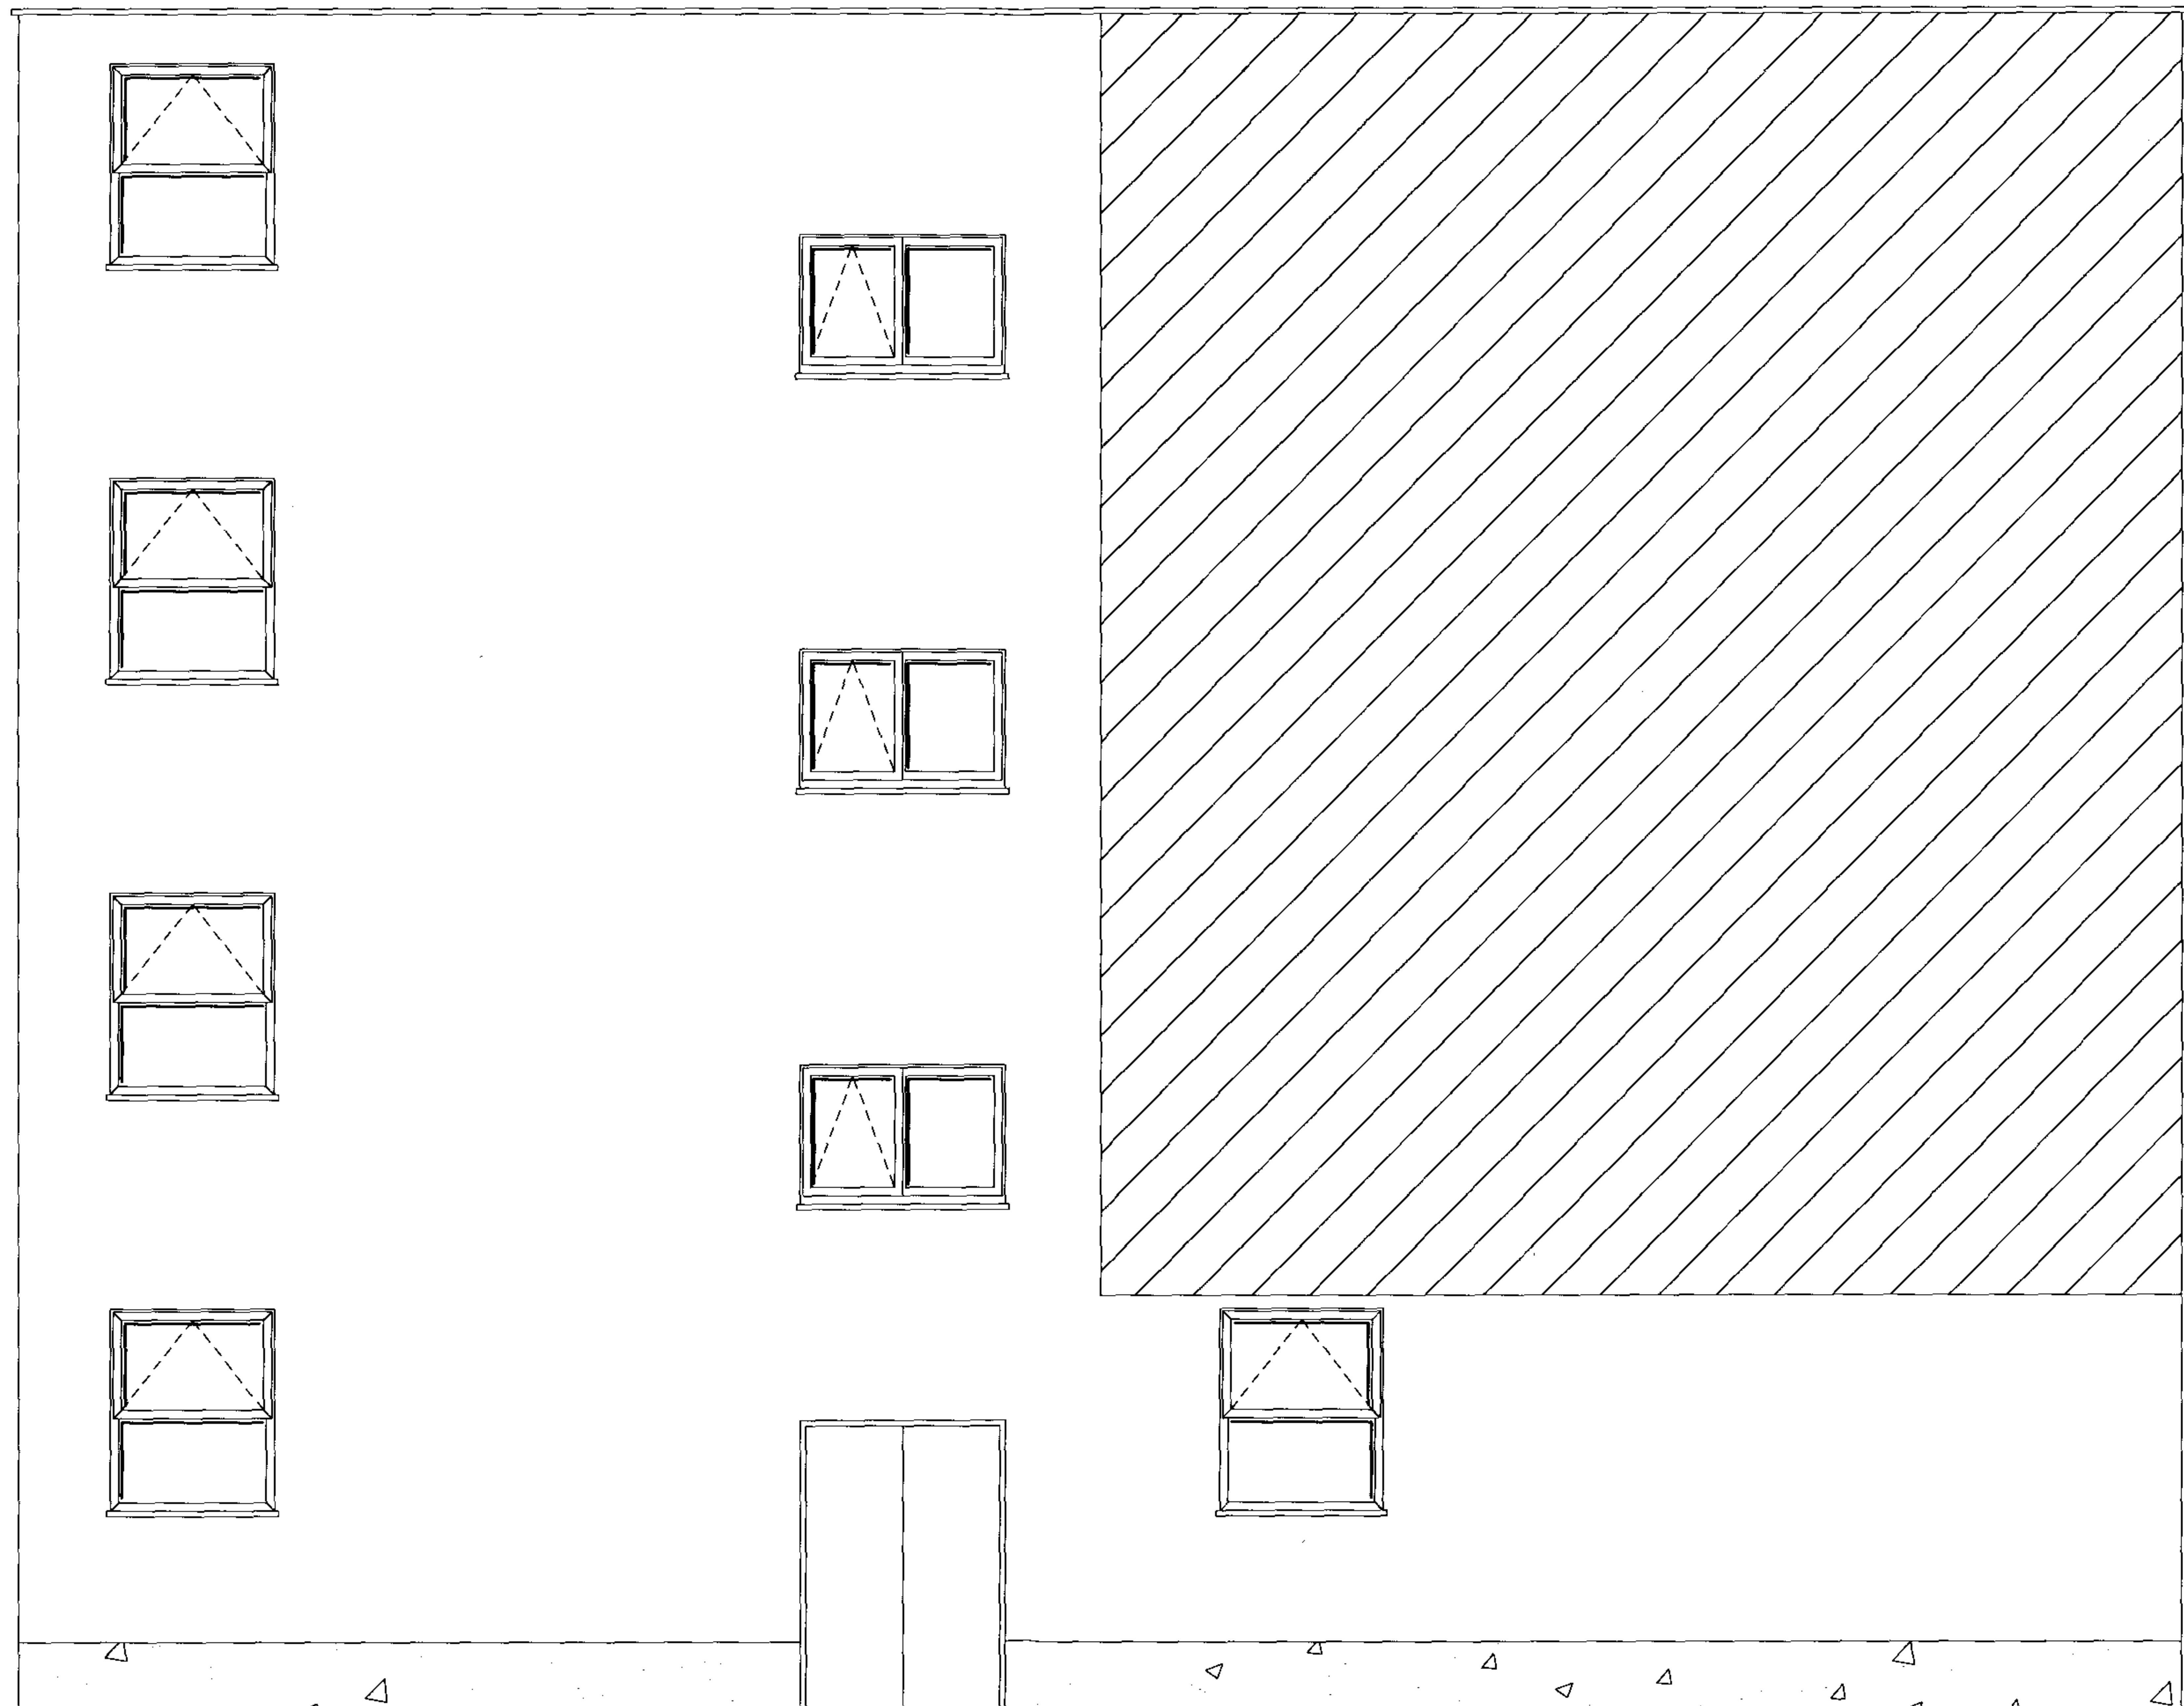

SCALE OF DRAWING 1:50.

Mrs Kamila Wisniewska
1 Kemnore Court
28 Acol Road
NW6 3AG.

2/5 LEFT SIDE

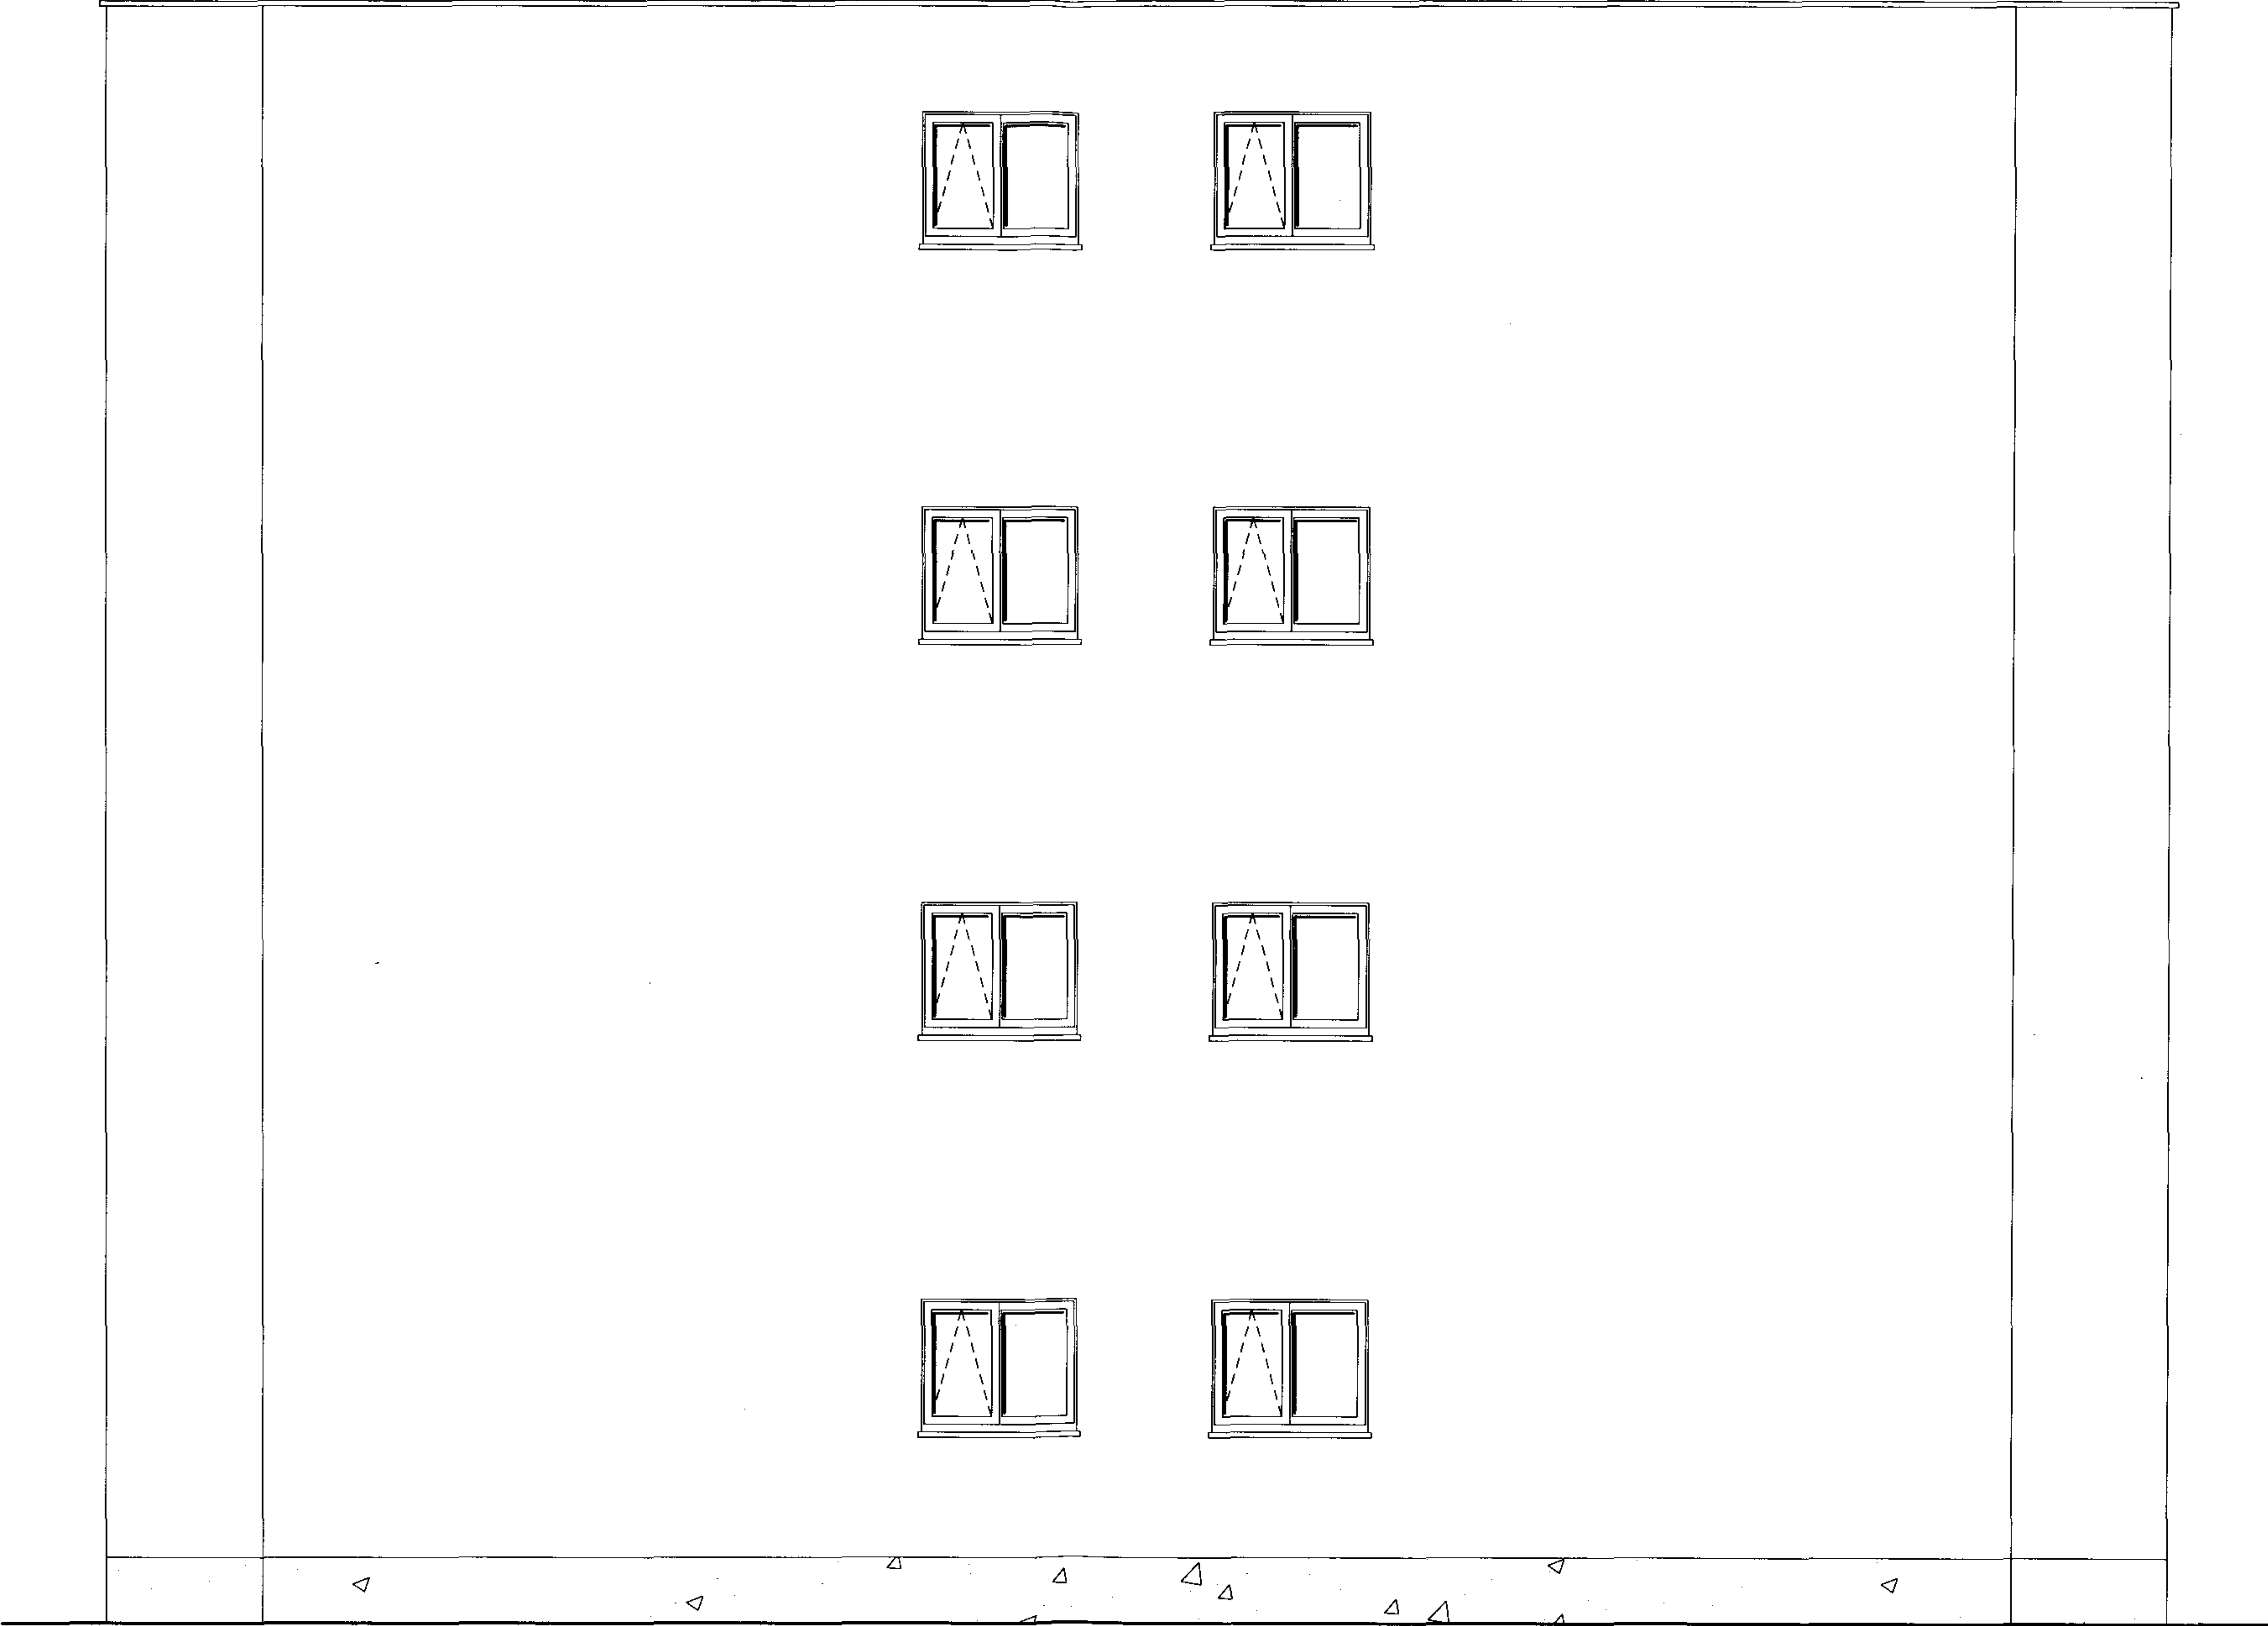

Architectural floor plan of a building with the following dimensions and labels:

- Top Labels:** LEFT SIDE (pointing down), FRONT SIDE (pointing right), BACK SIDE (pointing left).
- Bottom Labels:** RIGHT SIDE (pointing up), ENTRANCE (pointing up), ACCESS ROAD TO BACK OF THE BUILDING AND TUNEL (pointing right).
- Left Side Labels:** ACOL ROAD (pointing left).
- Dimensions:**
 - Top: 120, 504, 120, 103, 120, 493, 120, 1580.
 - Left: 295, 139, 120, 36, 68, 183, 654, 403.
 - Right: 148, 148, 120, 314, 46, 191, 949, 120, 56, 635, 148.
 - Bottom: 120, 670, 790, 67, 120, 386, 150, 247, 120, 490, 1580.
 - Internal: 119.5, 145.5, 119.5, 100.5, 182, 205.5, 119.5, 145.5.
- Scale and Legend:** SCALE OF DRAWING 1:100. LEGEND:


⊗ - WINDOWS OR DOORS TO REPLACE

Mrs Kamila Wisniewska
1 Kernmore Court
28 Acol Road
NW6 3AG.

2/7

B BACK SIDE

RIGHT SIDE

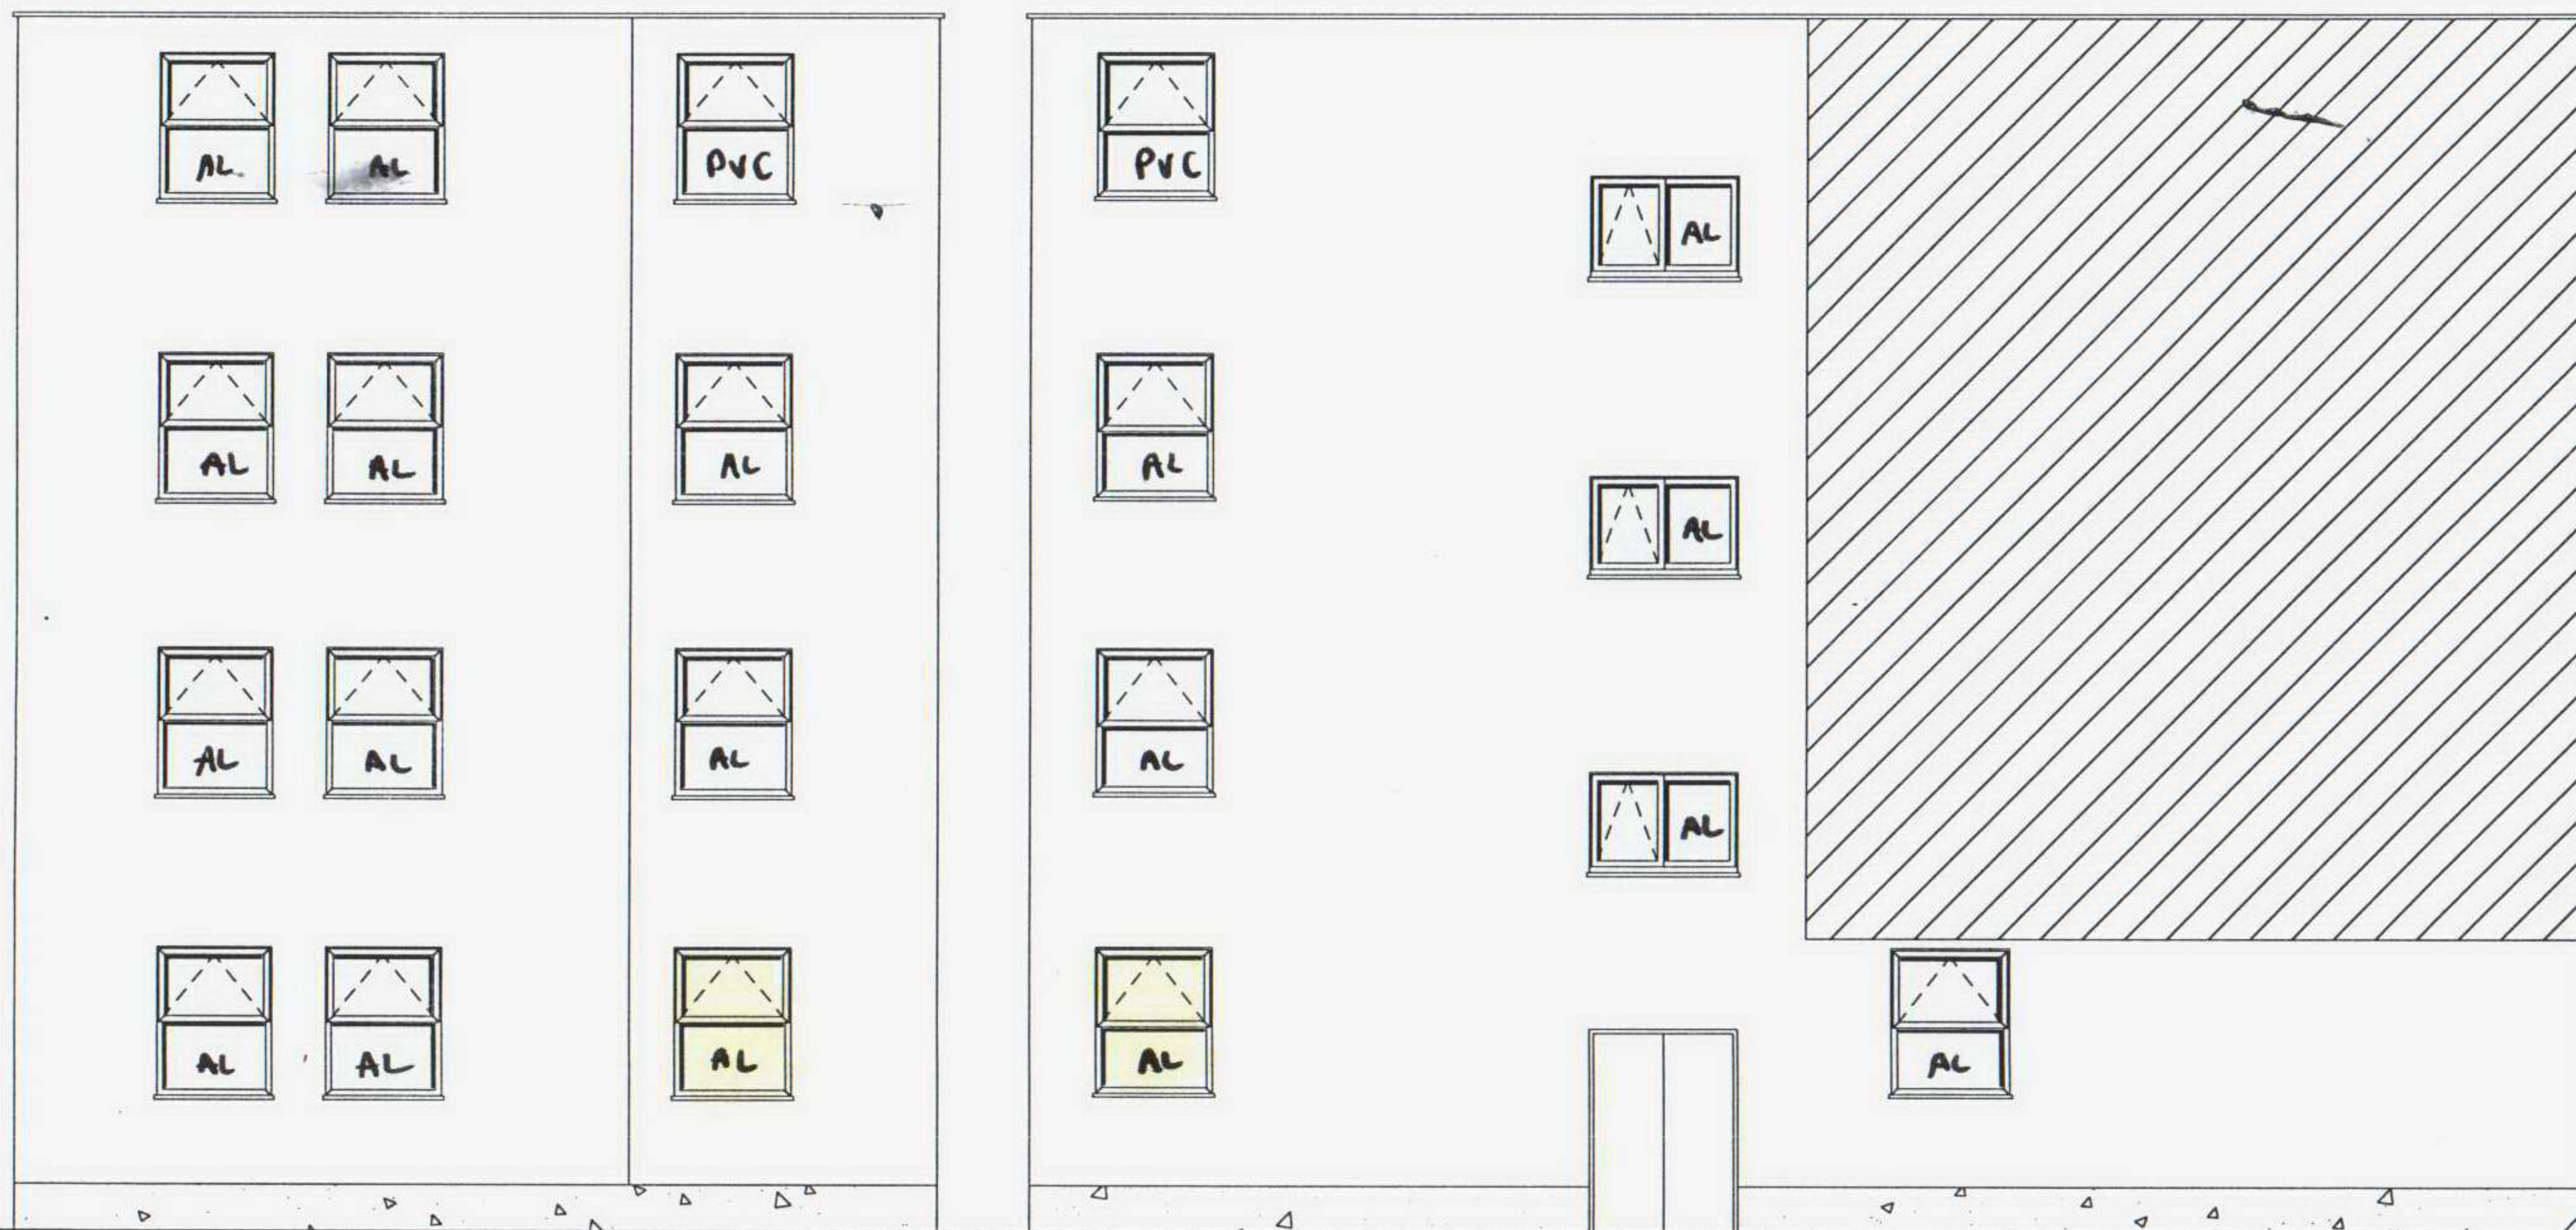

Mrs Kamila Wisniewska
1 Kemnore Court
28 Acol Road
NW6 3AG.

SCALE OF DRAWING 1:100.



PROPOSED NEW PVC WINDOWS

PVC

EXISTING PVC WINDOWS


AL

EXISTING ALUMINIUM WINDOWS

2/8

LEFT SIDE

A FRONT SIDE

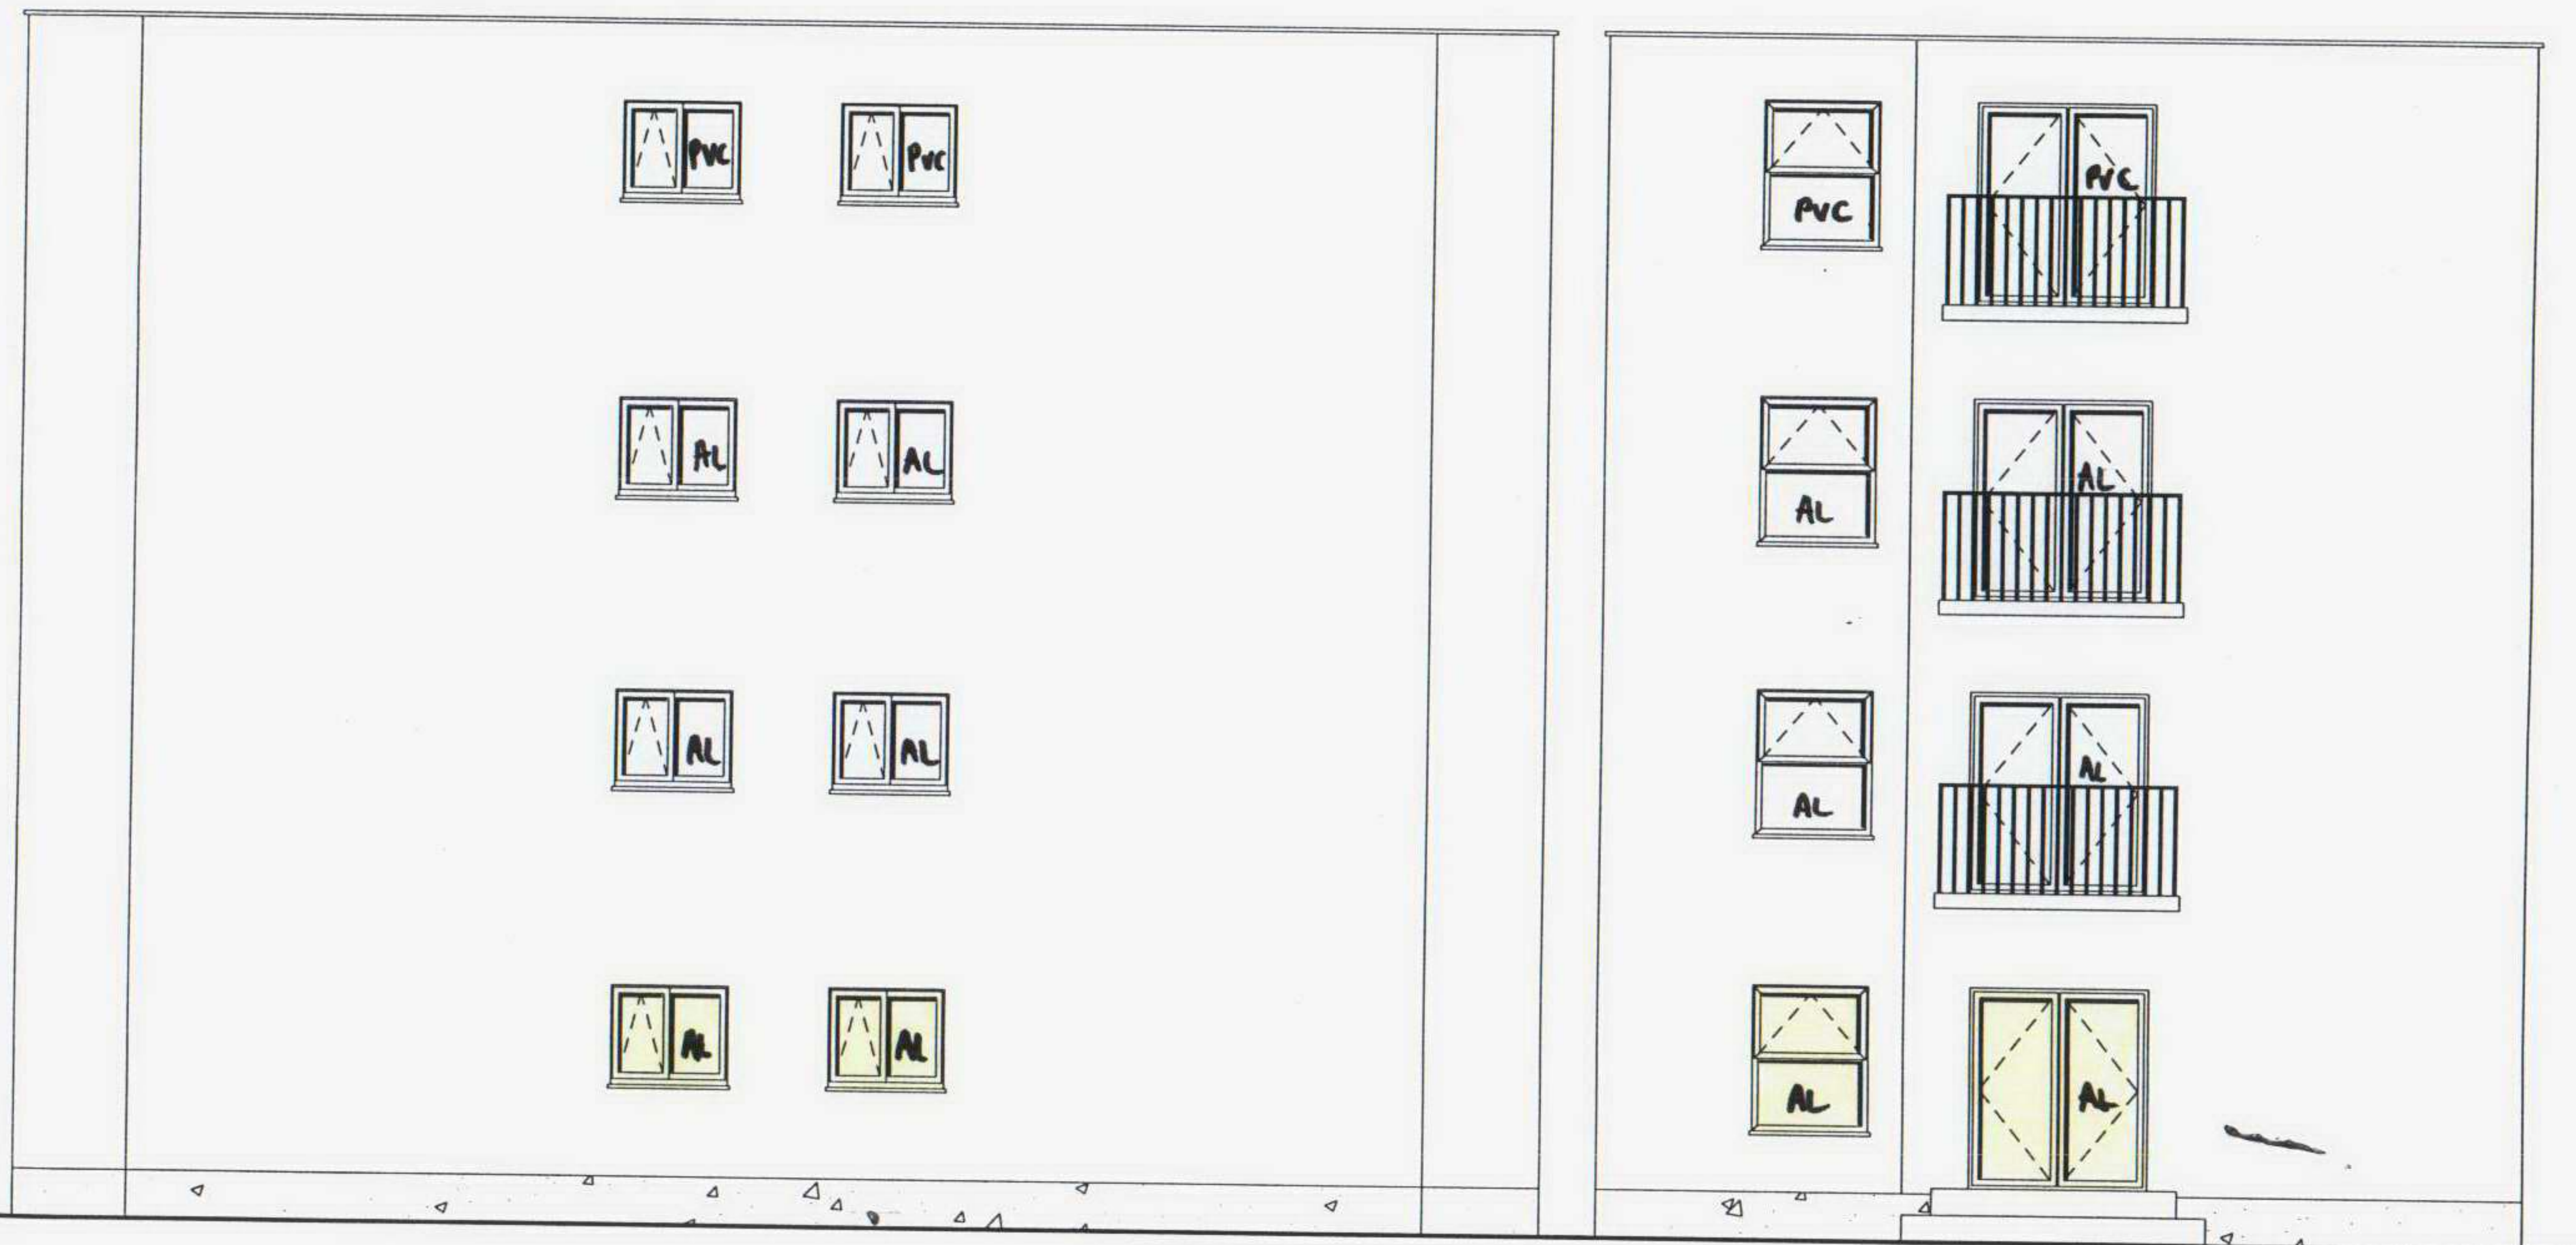

Mrs Kamila Wisniewska
1 Kemnore Court
28 Acol Road
NW6 3AG.

SCALE OF DRAWING 1:100.


□ PROPOSED NEW PVC WINDOWS

PVC EXISTING PVC WINDOWS

AL EXISTING ALUMINIUM WINDOWS

1 Kenmore Court, Acol Road, South Hampstead, London, NW6

The accommodation comprises

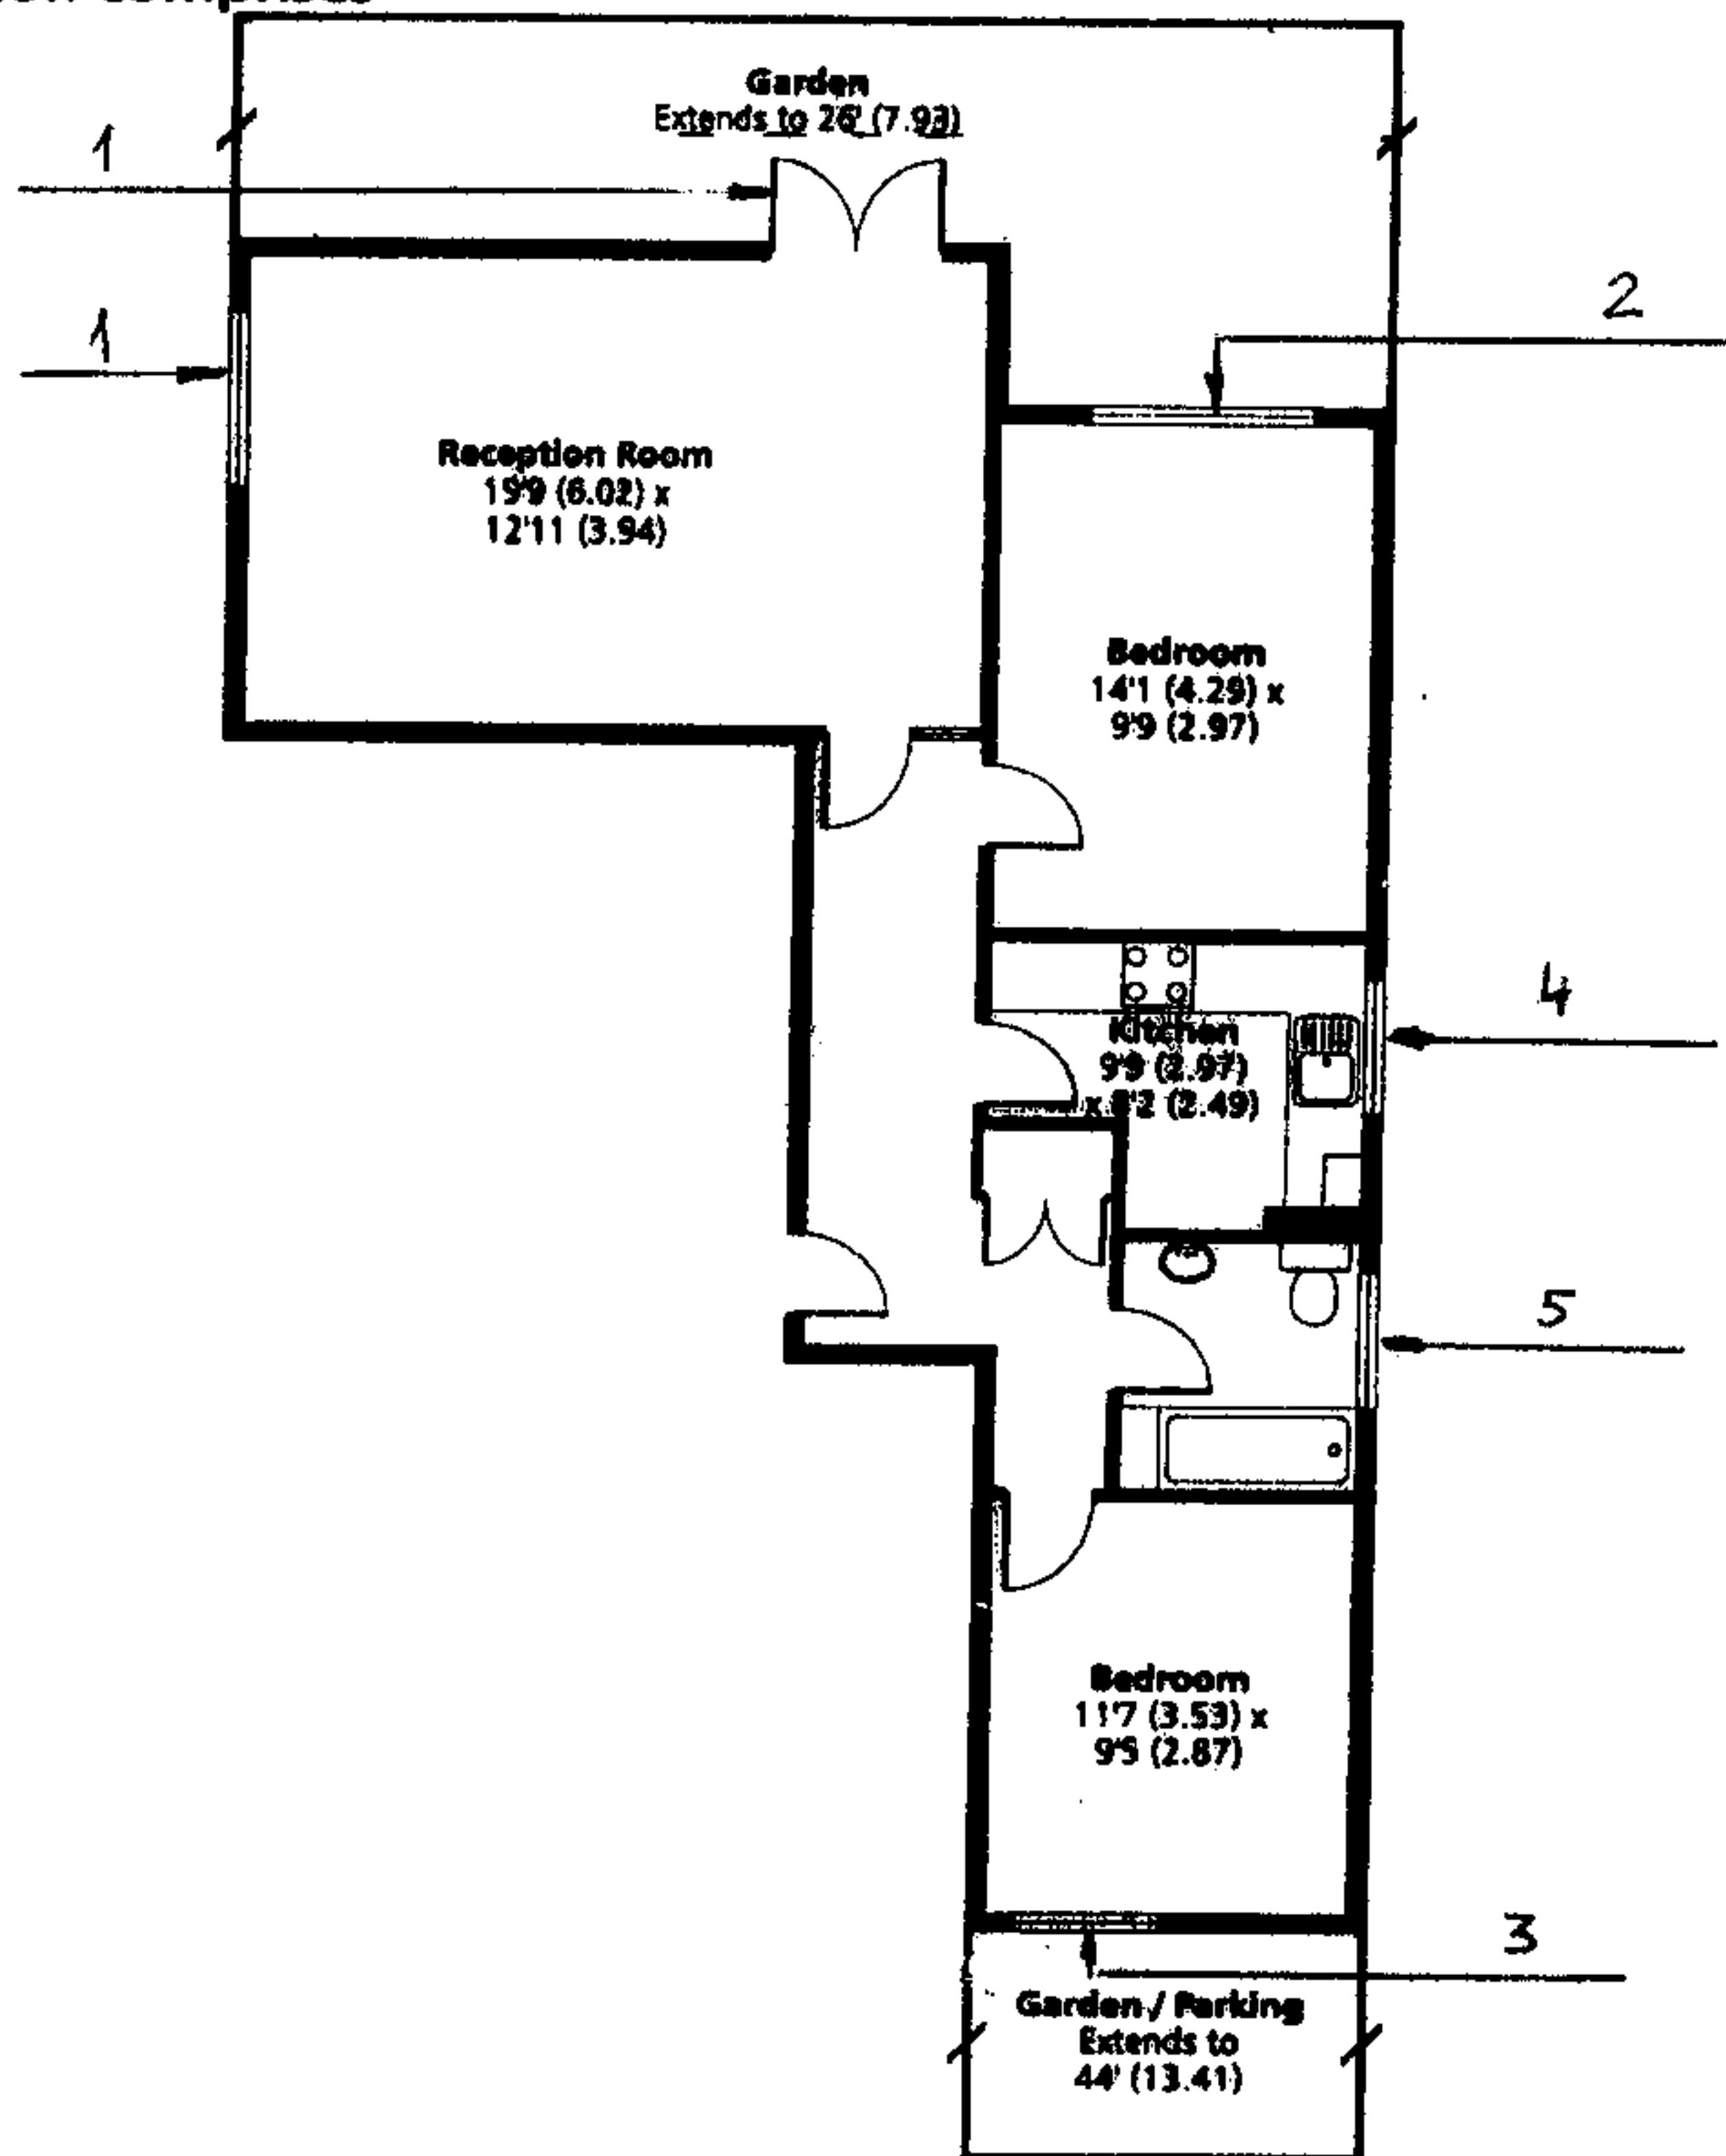

2/9

WINDOWS TO BE REPLACED

1. Reception room,
2. Bedroom 1,
3. Bedroom 2,
4. Kitchen,
5. Bathroom.

**PCW****Perfect Crystal Windows Ltd.
Manufactures & Installers****Unit 6B Fleetway West
Wadsworth Road, Perivale UB8 7LD
Tel: 02085667771, Fax: 02089910336
Info@Perfectcrystal.co.uk**

2/10

Specification	
From: Damian Pawlak	Date: 18/04/2005
Pages: 1/1	Ref: Kamila Wisniewska
- Upvc White 70 mm Profile Status Zendow - Internal glazed - Shootbolt locking system - Reinforced - Master lock in door (3 hook, 2 rollers) YALE - 3 off 3D flag hinge in door - 28 mm unit K-Glass. FENSA reg. no. 25435	

0590a


2/11

QUOTATION

Page 1

Perfect Crystal Windows Ltd Unit 6b, Fleetway Business Wadsworth Road Greenford Middlesex UB6 7LD 02085-667771 (Fax 02089-910336)		Quotation no Order date Printed Version/Operator Customer ref	0590a (Glazed) 14/04/2005 14/04/2005 10:07 AM 3.48/ Kamila
Mrs Kamila Wisniewska 1 Kemnore Court 28 Acol Road NW6 3AG Tel: 07743852358		Vat no Company reg no	820211687 4256131


Style 6

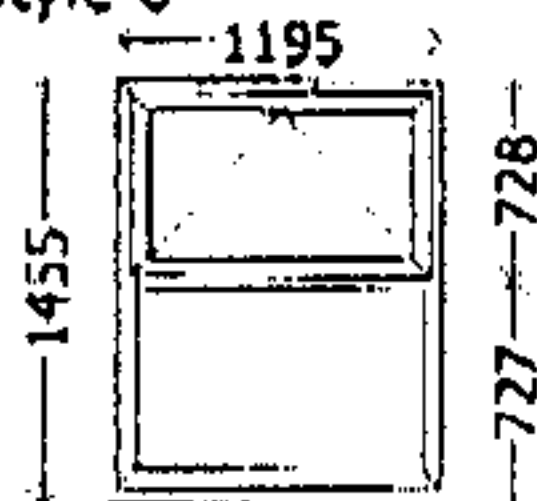

Qty	Description	Width	Height
1	Zendow Casement Colour :White Location:Bedroom Glass :Clear:K-Glass Hardware :Shootbolt Options :3337 95mm Sill:N/Ven t in Frame:Open out:Glazed in	1195	1485




1	Zendow Casement Colour :White Location:kitchen Glass :Clear:K-Glass Hardware :Shootbolt Options :3337 95mm Sill:N/Ven t in Frame:Open out:Glazed in	1195	1035
---	---	------	------

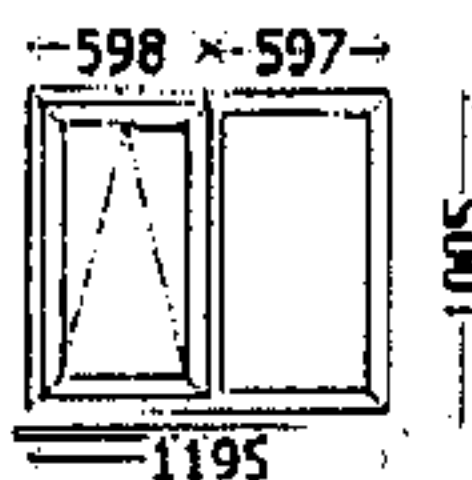


1	Zendow Casement Colour :White Location:bathroom Glass :Cotswold:K-Glass Hardware :Shootbolt Options :3337 95mm Sill:N/Ven t in Frame:Open out:Glazed in	1195	1035
---	---	------	------

Style 6

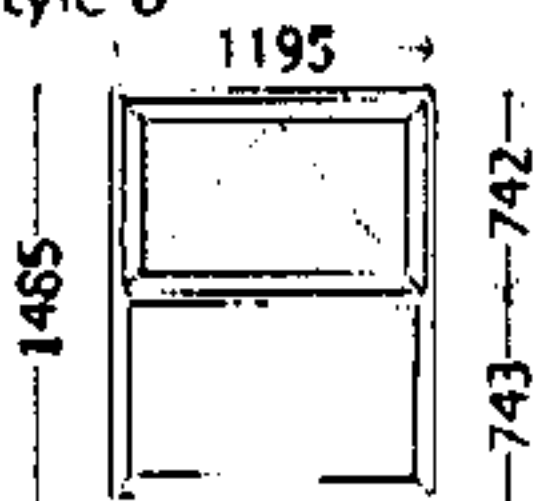

2	Zendow Casement Colour :White Location:bedroom Glass :Clear:K-Glass Hardware :Shootbolt Options :No Sill:N/Ven in Frame:Open out:Glazed in	1195	1485
---	--	------	------

Style 1

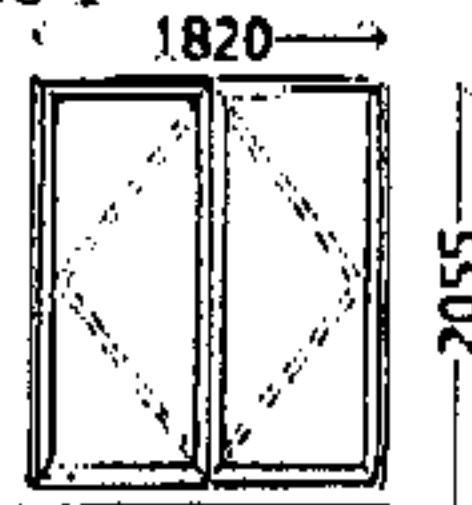

1	Zendow French Door Colour :White Location:living Glass :Clear:Toughened:K-Glass Hardware :Hook Lock Options :3338 150mm Sill:Op en out:Glazed in:Right leaf	1820	2085
---	---	------	------