




Produced 20 Jan 2005 from Ordnance Survey digital data and incorporating surveyed revision available at this date. © Crown Copyright 2005.

Reproduction in whole or in part is prohibited without the prior permission of Ordnance Survey.

Ordnance Survey and the OS symbol are registered trade marks and Siteplan a trade mark of Ordnance Survey, the national mapping agency of Great Britain.

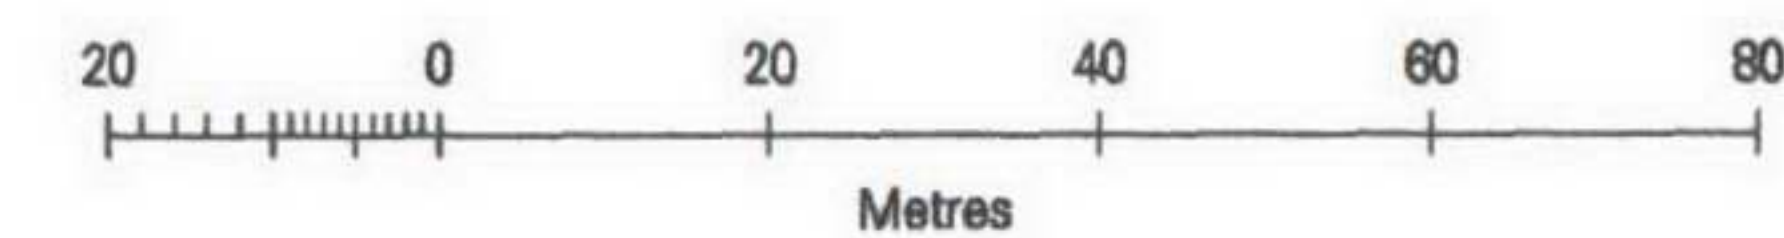

Centre Coordinates: 530437 181613

National Grid sheet reference at centre of this Siteplan: TQ3081NW

Supplied by: Stanfords
Serial Number: 02552700

29 SICILIAN AVENUE



Revisions:

Notes:

Drawing Title: **SITE PLAN**

Drawing No: **YUM04/001**

Date: **08.12.04** Scale: **1:1250**

Drawn by: _____ Checked by: _____

Client: **Vivek Kakkar**

Job Title: **YUMNATION**

LISTED BUILDING CONSENT APPLICATION

Copyright Hidden Design Studio LLP
Do not scale from this drawing
All dimensions to be checked on site

Hidden
design studio

Hidden Design Studio LLP

Unit 8a, The Coachworks
80 Parsons Gm Lane
London, SW6 4HU

Tel: 020 7751 8347