


01 Roof Plan
 scale: 1:100 14_04

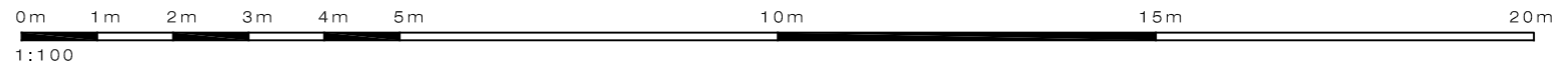

PLEASE NOTE:

1. All dimensions to be checked on site before fabrication.
2. Contractor to refer to engineers drawings before proceeding with works.
3. All drawings and designs are covered by design right (intellectual property), and may not be distributed, copied or issue without written permission of the architect.
4. All design concepts are the sole property of the architect and no adaptations, reproductions or copies may be made without written permission of the architect.
5. These drawings are subject to any variation required or recommendation by any statutory authority, or for the better carrying out of the works.
6. Samples to be provided by contractor for the architect approval.
7. All finishes to architect satisfaction.
8. All drawings to be approved by the architect before construction.

ADDITIONAL NOTES:

| Rev | Issued for | Date | By | Issued | Rev | Issued for | Date | By | Issued |
|-----|------------|------|----|--------|-----|------------|------|----|--------|
| | | | | | | | | | |
| | | | | | | | | | |
Client
 PRIVATE CLIENT

Architect
SCHNEIDER DESIGNERS
 architecture design interiors
 15 Eldon Grove, London NW3 5PT
 Tel: +44 (0) 20 7435 7105
 info@schneiderdesigners.co.uk
 www.schneiderdesigners.co.uk

Project
 14 ELDON GROVE
 NW3 5PT
 Title
 Existing
 Roof Plan

Status
 Planning Application
 Scale 1:100 @ A3
 Drawn IN Issued IN Date 08-Jul-14
 Drawing No
 APL-106
 Project No 14_04 Revision 00