


01 Rear Elevation

scale: 1:100

14_04

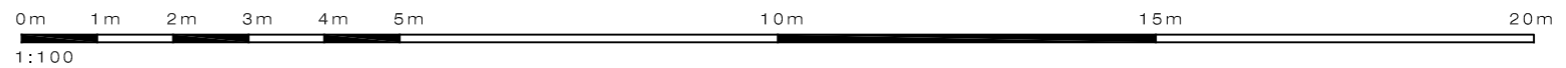

PLEASE NOTE:

1. All dimensions to be checked on site before fabrication.
2. Contractor to refer to engineers drawings before proceeding with works.
3. All drawings and designs are covered by design right (intellectual property), and may not be distributed, copied or issue without written permission of the architect.
4. All design concepts are the sole property of the architect and no adaptations, reproductions or copies may be made without written permission of the architect.
5. These drawings are subject to any variation required or recommendation by any statutory authority, or for the better carrying out of the works.
6. Samples to be provided by contractor for the architect approval.
7. All finishes to architect satisfaction.
8. All drawings to be approved by the architect before construction.

ADDITIONAL NOTES:

Rev	Issued for	Date	By	Issued	Rev	Issued for	Date	By	Issued

Client
PRIVATE CLIENT

Architect
SCHNEIDER DESIGNERS
architecture · design · interiors
15 Eldon Grove, London NW3 5PT
Tel: +44 (0) 20 7435 7105
architect@schneiderdesigners.co.uk
www.schneiderdesigners.co.uk

Project
**14 ELDON GROVE
NW3 5PT**

Title
**Existing
Rear Elevation**

Status
Planning Application

Scale	1:100	Drawn	IN	Issued	IN	Date	08-Jul-14
Drawing No	APL-109						
Project No	14_04	Revision	00				