


01 First Floor Plan

scale: 1:100 14\_04

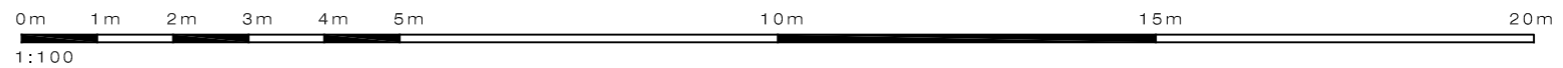

**PLEASE NOTE:**

1. All dimensions to be checked on site before fabrication.
2. Contractor to refer to engineers drawings before proceeding with works.
3. All drawings and designs are covered by design right (intellectual property), and may not be distributed, copied or issue without written permission of the architect.
4. All design concepts are the sole property of the architect and no adaptations, reproductions or copies may be made without written permission of the architect.
5. These drawings are subject to any variation required or recommendation by any statutory authority, or for the better carrying out of the works.
6. Samples to be provided by contractor for the architect approval.
7. All finishes to architect satisfaction.
8. All drawings to be approved by the architect before construction.

**ADDITIONAL NOTES:**

Rev	Issued for	Date	By	Issued	Rev	Issued for	Date	By	Issued

Client  
PRIVATE CLIENT

Architect  
**SCHNEIDER DESIGNERS**  
architecture design interiors  
15 Eldon Grove, London NW3 5PT  
Tel: +44 (0) 20 7435 7105  
architect@schneiderdesigners.co.uk  
www.schneiderdesigners.co.uk

Project  
14 ELDON GROVE  
NW3 5PT  
Title  
Proposed  
First Floor Plan

Status  
Planning Application  
Scale  
1:100 @ A3  
Drawing No  
APL-114  
Project No  
14\_04  
Revision  
00