


01 Front Elevation
 scale: 1:100 14_04

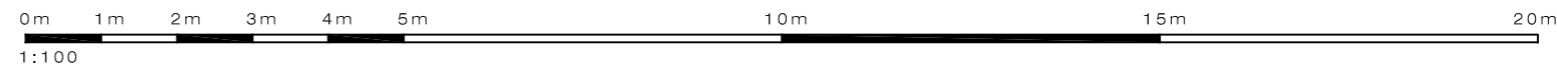

PLEASE NOTE:

1. All dimensions to be checked on site before fabrication.
2. Contractor to refer to engineers drawings before proceeding with works.
3. All drawings and designs are covered by design right (intellectual property), and may not be distributed, copied or issue without written permission of the architect.
4. All design concepts are the sole property of the architect and no adaptations, reproductions or copies may be made without written permission of the architect.
5. These drawings are subject to any variation required or recommendation by any statutory authority, or for the better carrying out of the works.
6. Samples to be provided by contractor for the architect approval.
7. All finishes to architect satisfaction.
8. All drawings to be approved by the architect before construction.

ADDITIONAL NOTES:

Rev	Issued for	Date	By	Issued	Rev	Issued for	Date	By	Issued

Client
 PRIVATE CLIENT

Architect
SCHNEIDER DESIGNERS
 architecture · design · interiors
 15 Eldon Grove, London NW3 5PT
 Tel: +44 (0) 20 7435 7105
 architect@schneiderdesigners.co.uk
 www.schneiderdesigners.co.uk

Project
 14 ELDON GROVE
 NW3 5PT

Title
 Proposed
 Front Elevation

Status			
Planning Application			
Scale	Drawn	Issued	Date
1:100 @ A3	IN	IN	08-Jul-14
Drawing No			
APL-118			
Project No			Revision
14_04			00