


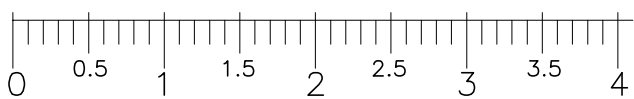

A3



Yiannis Pareas Chartered Architects
82 Mill Lane
London NW6 1NL
Tel 020 7431 5022 fax 020 7435 6571

88 FORDWYCH ROAD
LONDON NW2 3TJ

SCALE 1:50

REAR ELEVATION
AS PROPOSED

DRAWING NO 394/5