


PROPOSED BASEMENT PLAN
SCALE 1:100

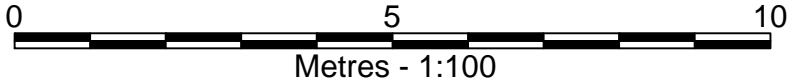

MRS L. FITZPATRICK
18 FROGNAL WAY, HAMPSTEAD

Project 18 FROGNAL WAY, HAMPSTEAD

Dwg Title				Scale 1/50@A1	
PROPOSED BASEMENT FLOOR PLAN					
Drawn	Chkd	Issue Status			
Date	JULY 2014	Dwg Status	<input type="checkbox"/>	Dwg No	PL/G/003
Rev	-				