




PROPOSED REAR ELEVATION
SCALE 1:100

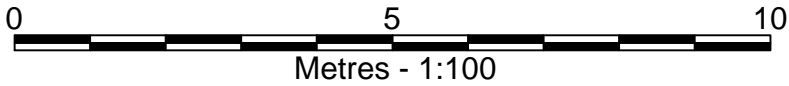

MRS L. FITZPATRICK
18 FROGNAL WAY, HAMPSTEAD
Project 18 FROGNAL WAY, HAMPSTEAD

PROPOSED REAR ELEVATION				Scale 1/50@A1
Dwg Title	Drawn	Chkd	Issue Status	
Date	JULY 2014	Dwg Status	Dwg No	Rev
			PL/G/006	-