


PROPOSED EAST ELEVATION (WITHOUT FOLIAGE)  
SCALE 1:100

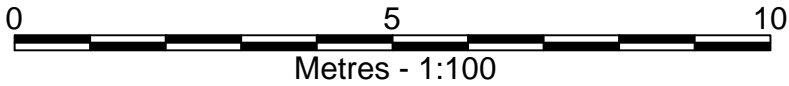

MRS L. FITZPATRICK  
18 FROGNAL WAY, HAMPSTEAD

Project 18 FROGNAL WAY, HAMPSTEAD

Dwg Title		PROPOSED EAST ELEVATION WITHOUT FOLIAGE		Scale 1/50@A1	
Drawn	Chkd	Issue Status			
Date	JULY 2014	Dwg Status	<input type="checkbox"/>	Dwg No	PL/G/008
Rev	-				