


22 Rochester Square

1
108

Plan : Roof plan: Proposed
Scale: 1:100 @ A3

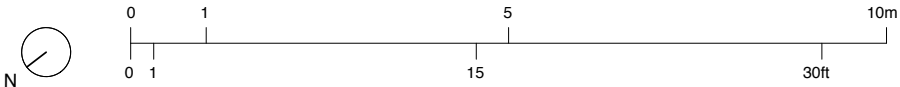

Scale: 1:100 @ A3

Please Note (1) All drawings and designs are covered by design right (intellectual property), and may not be distributed, copied or issue without written permission of Studio Idealyc. (2) All design concepts are the sole property of Studio Idealyc and no adaptations, reproductions or copies may be made without written permission of Studio Idealyc. (3) All dimensions to be checked on site, any discrepancy between this drawing and other information is to be referred to Studio Idealyc. (4) All dimensions in millimeters unless otherwise noted. (5) Do not use for construction unless approved by Studio Idealyc.

Project Address 22 Rochester Square London NW1 9SA	studio idealyc architecture design interiors +44(0)207 7363972 +44(0)784 4620323 info@idealyc.com 42 Redchurch St London E2 7DP
Client Ms Sally Hodgkinson	
Date 26.03.13	
Scale 1/100-A3	
Drawing No SI - 529/108.1	
Job No. 529 Residential	P
Additional Notes (Rev.01) 31.05.13	