


BASEMENT FLOOR

89 Wellington Road Bush Hill Park Enfield EN1 2PL
 Tel: 0208 360 4677 Fax 0207 837 7575 Mob 07768 803 590
 E-mail: ahmet@ah-architects.com

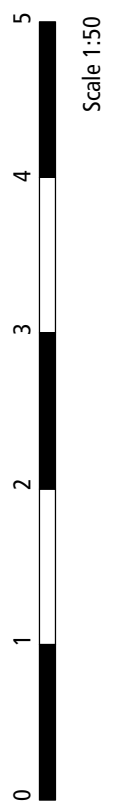

Project 34 GT QUEEN STREET

Drawing Title Proposed Basement Floor Plan

Drawing No 315/GA/04A

Date : FEB 2014

Scale : 1:50

Final dimensions to be verified on site. Do not reproduce without AHA's permission.